



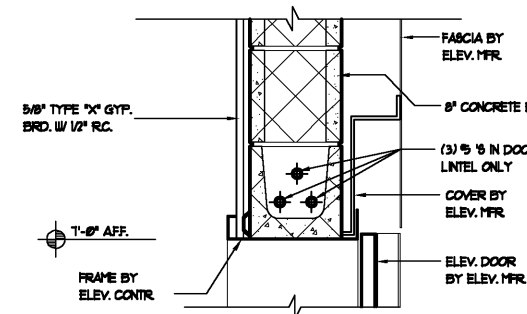


4 ELEVATOR HEAD

1/2" = 1'-0"

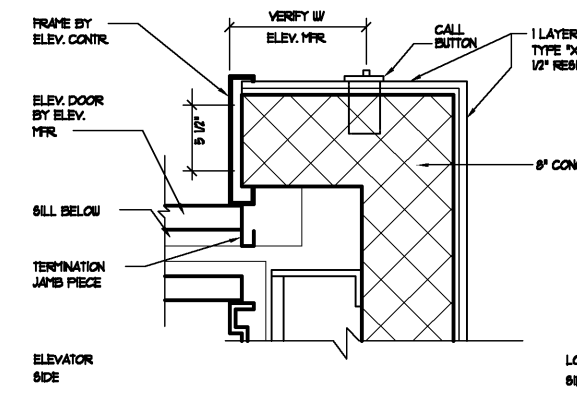


5 ELEVATOR JAMB

1/2" = 1'-0"

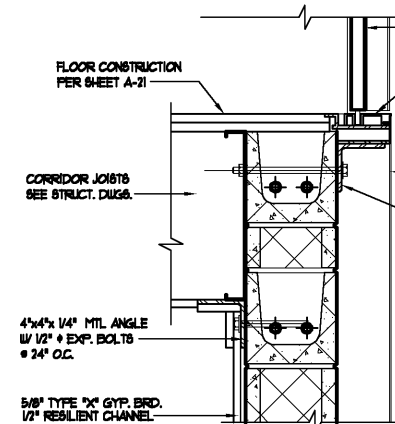


6 ELEVATOR SILL

1/2" = 1'-0" (@ UPPER LEVELS)

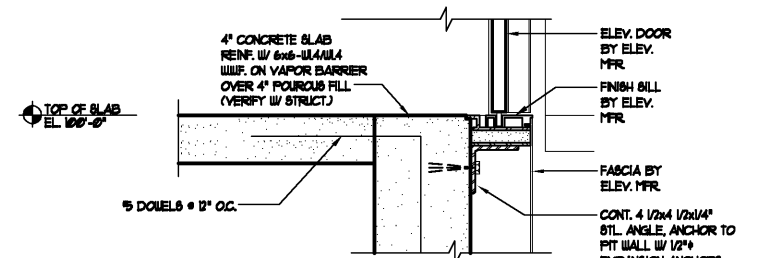


7 ELEVATOR SILL

1/2" = 1'-0" (@ LOWER LEVEL)

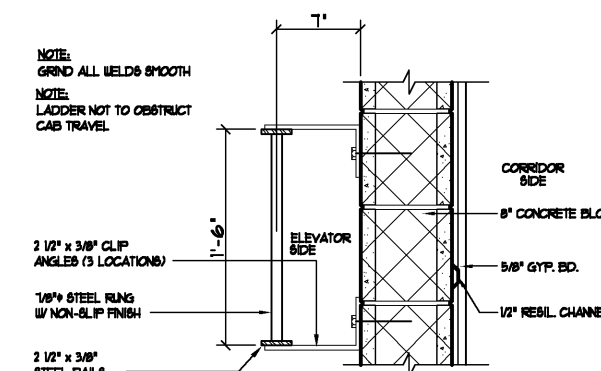


8 WALL LADDER

1/2" = 1'-0"

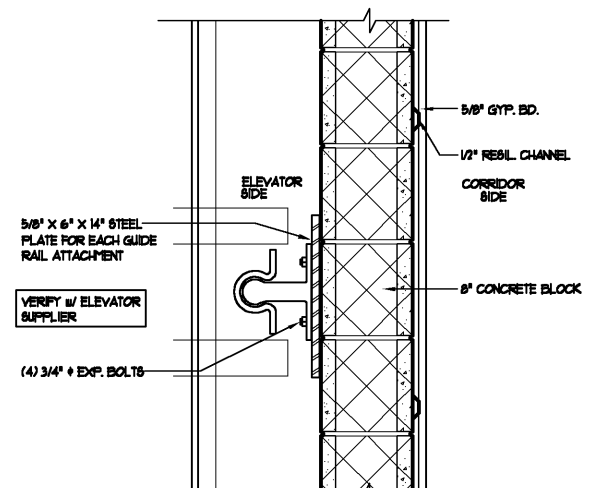


9 GUIDE RAIL

1/2" = 1'-0"

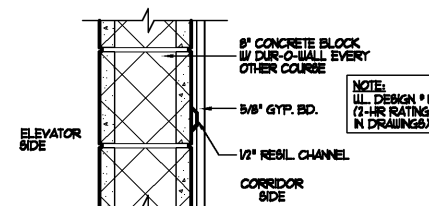

10 SECTION @ BLK. WALL

1/2" = 1'-0" (BETWEEN CORRIDOR & ELEVATOR)

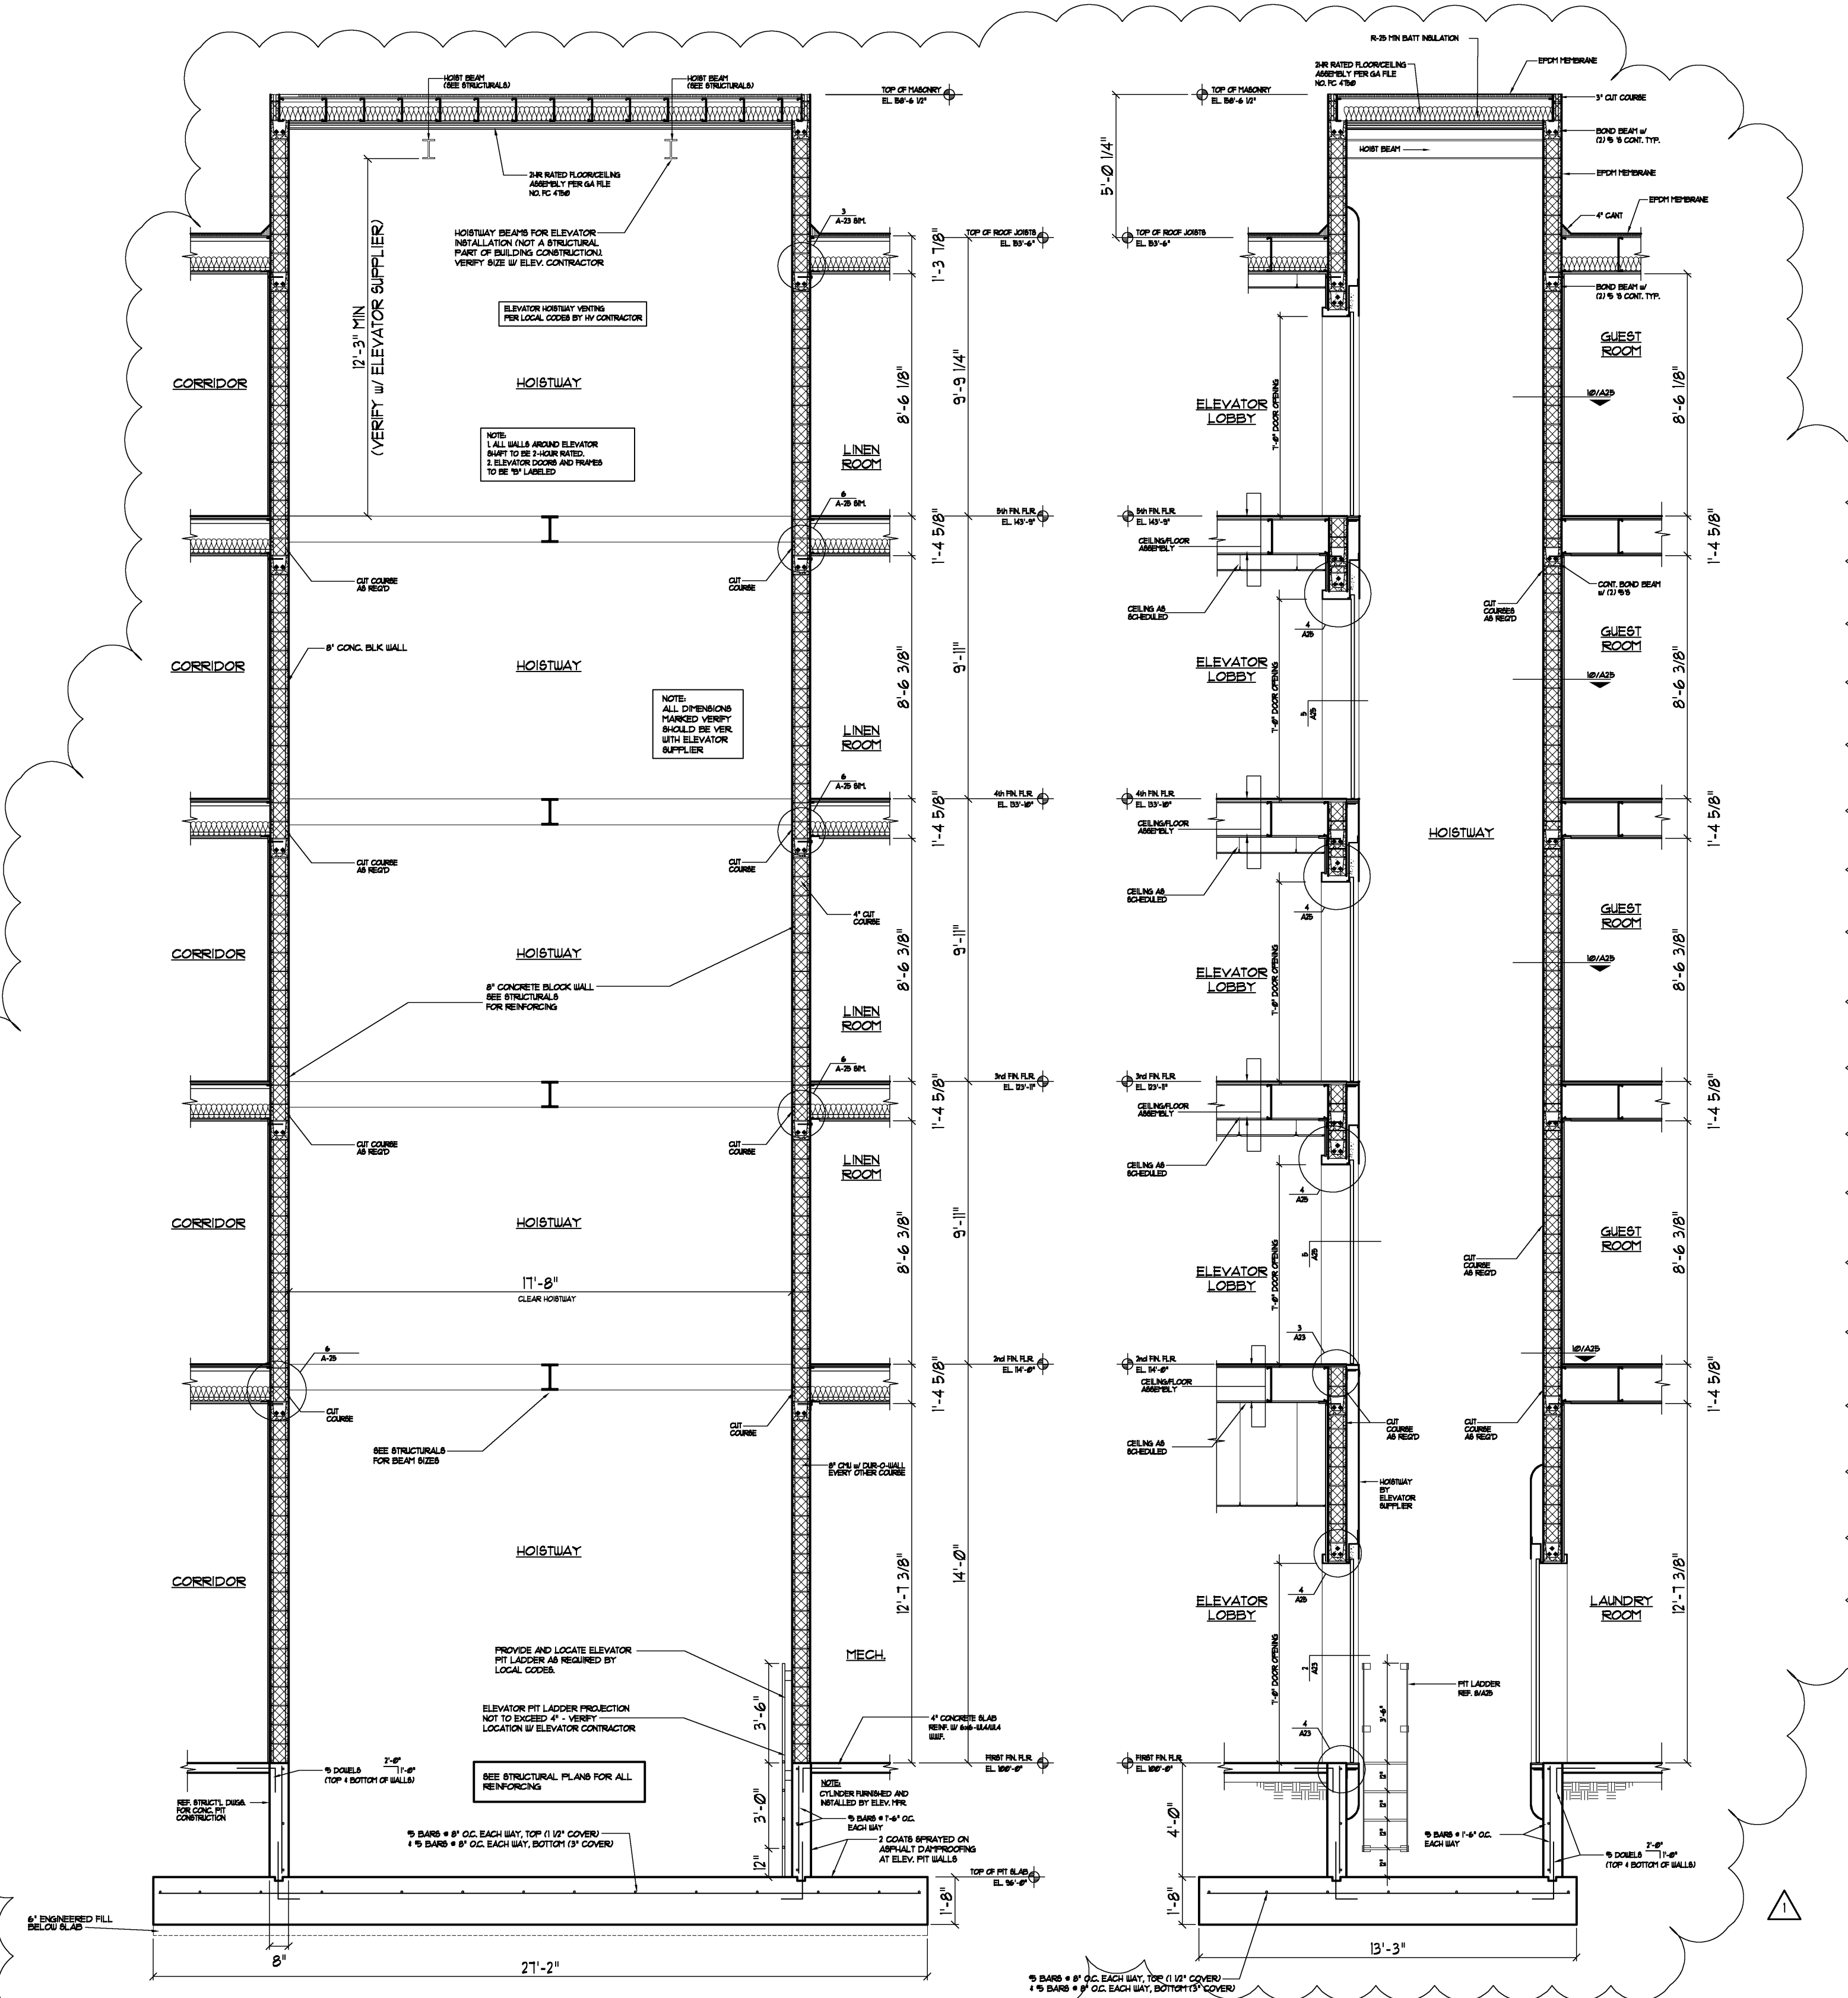

1 ELEVATOR SECTION



1/4" = 1'-0"

2 ELEVATOR SECTION

1/4" = 1'-0"

3 LINEN CHUTE SECTION

1/4" = 1'-0"

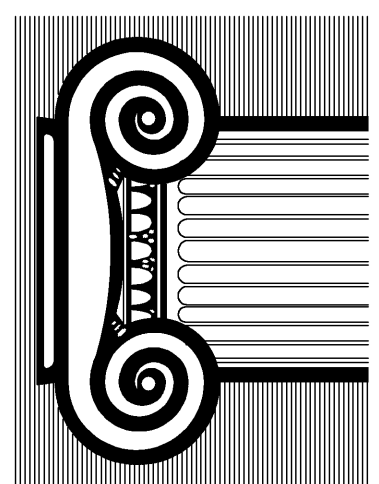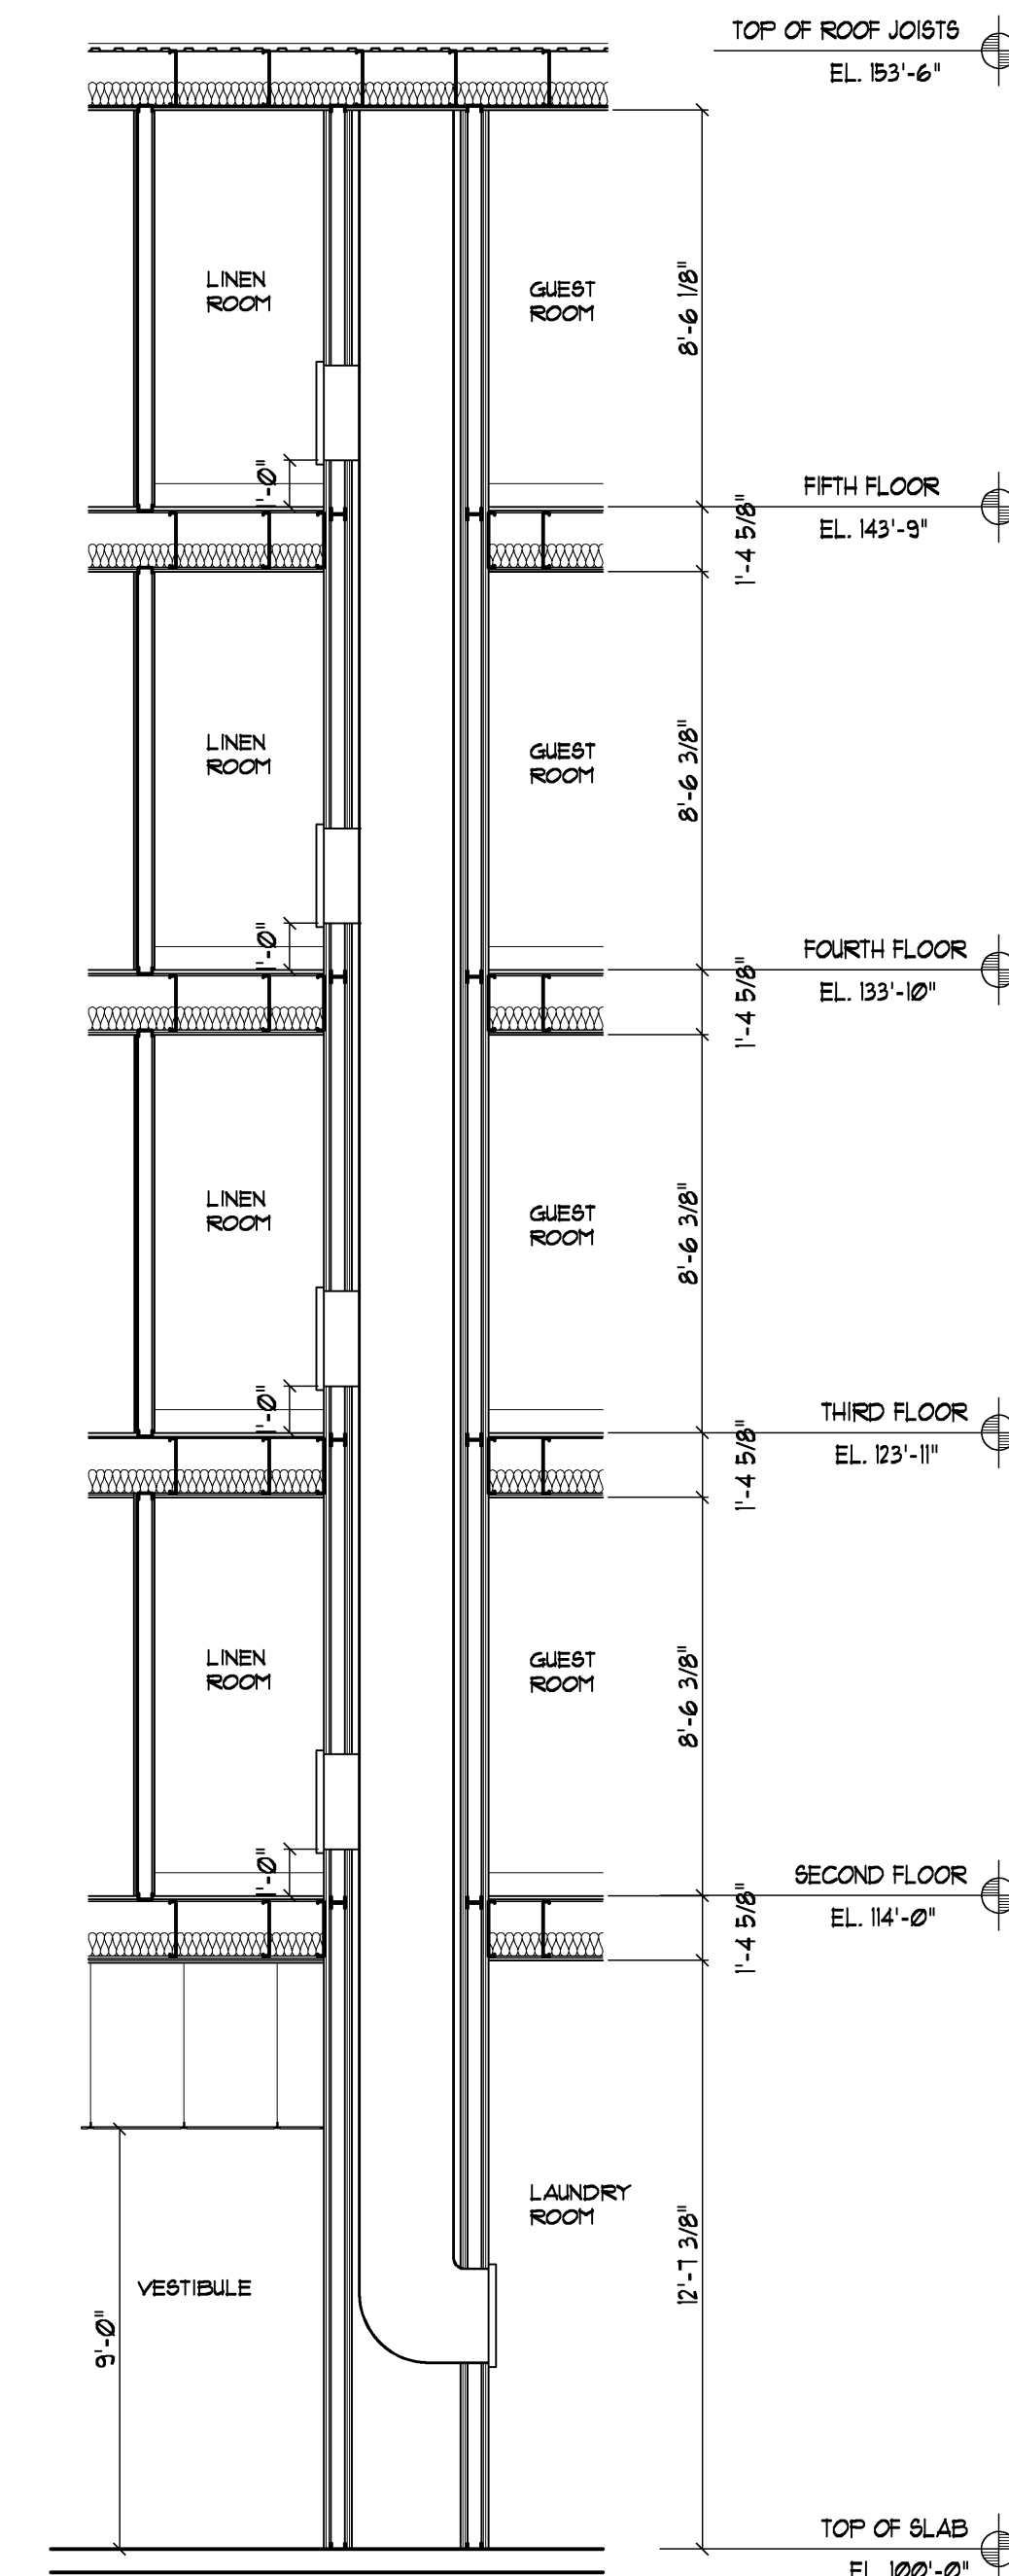

Drawn:
Approved:

2-29-08 REVISED PER ADDENDUM #1
date comments
REVISIONS
Job: 2232-1107
Date: 12-07-07