

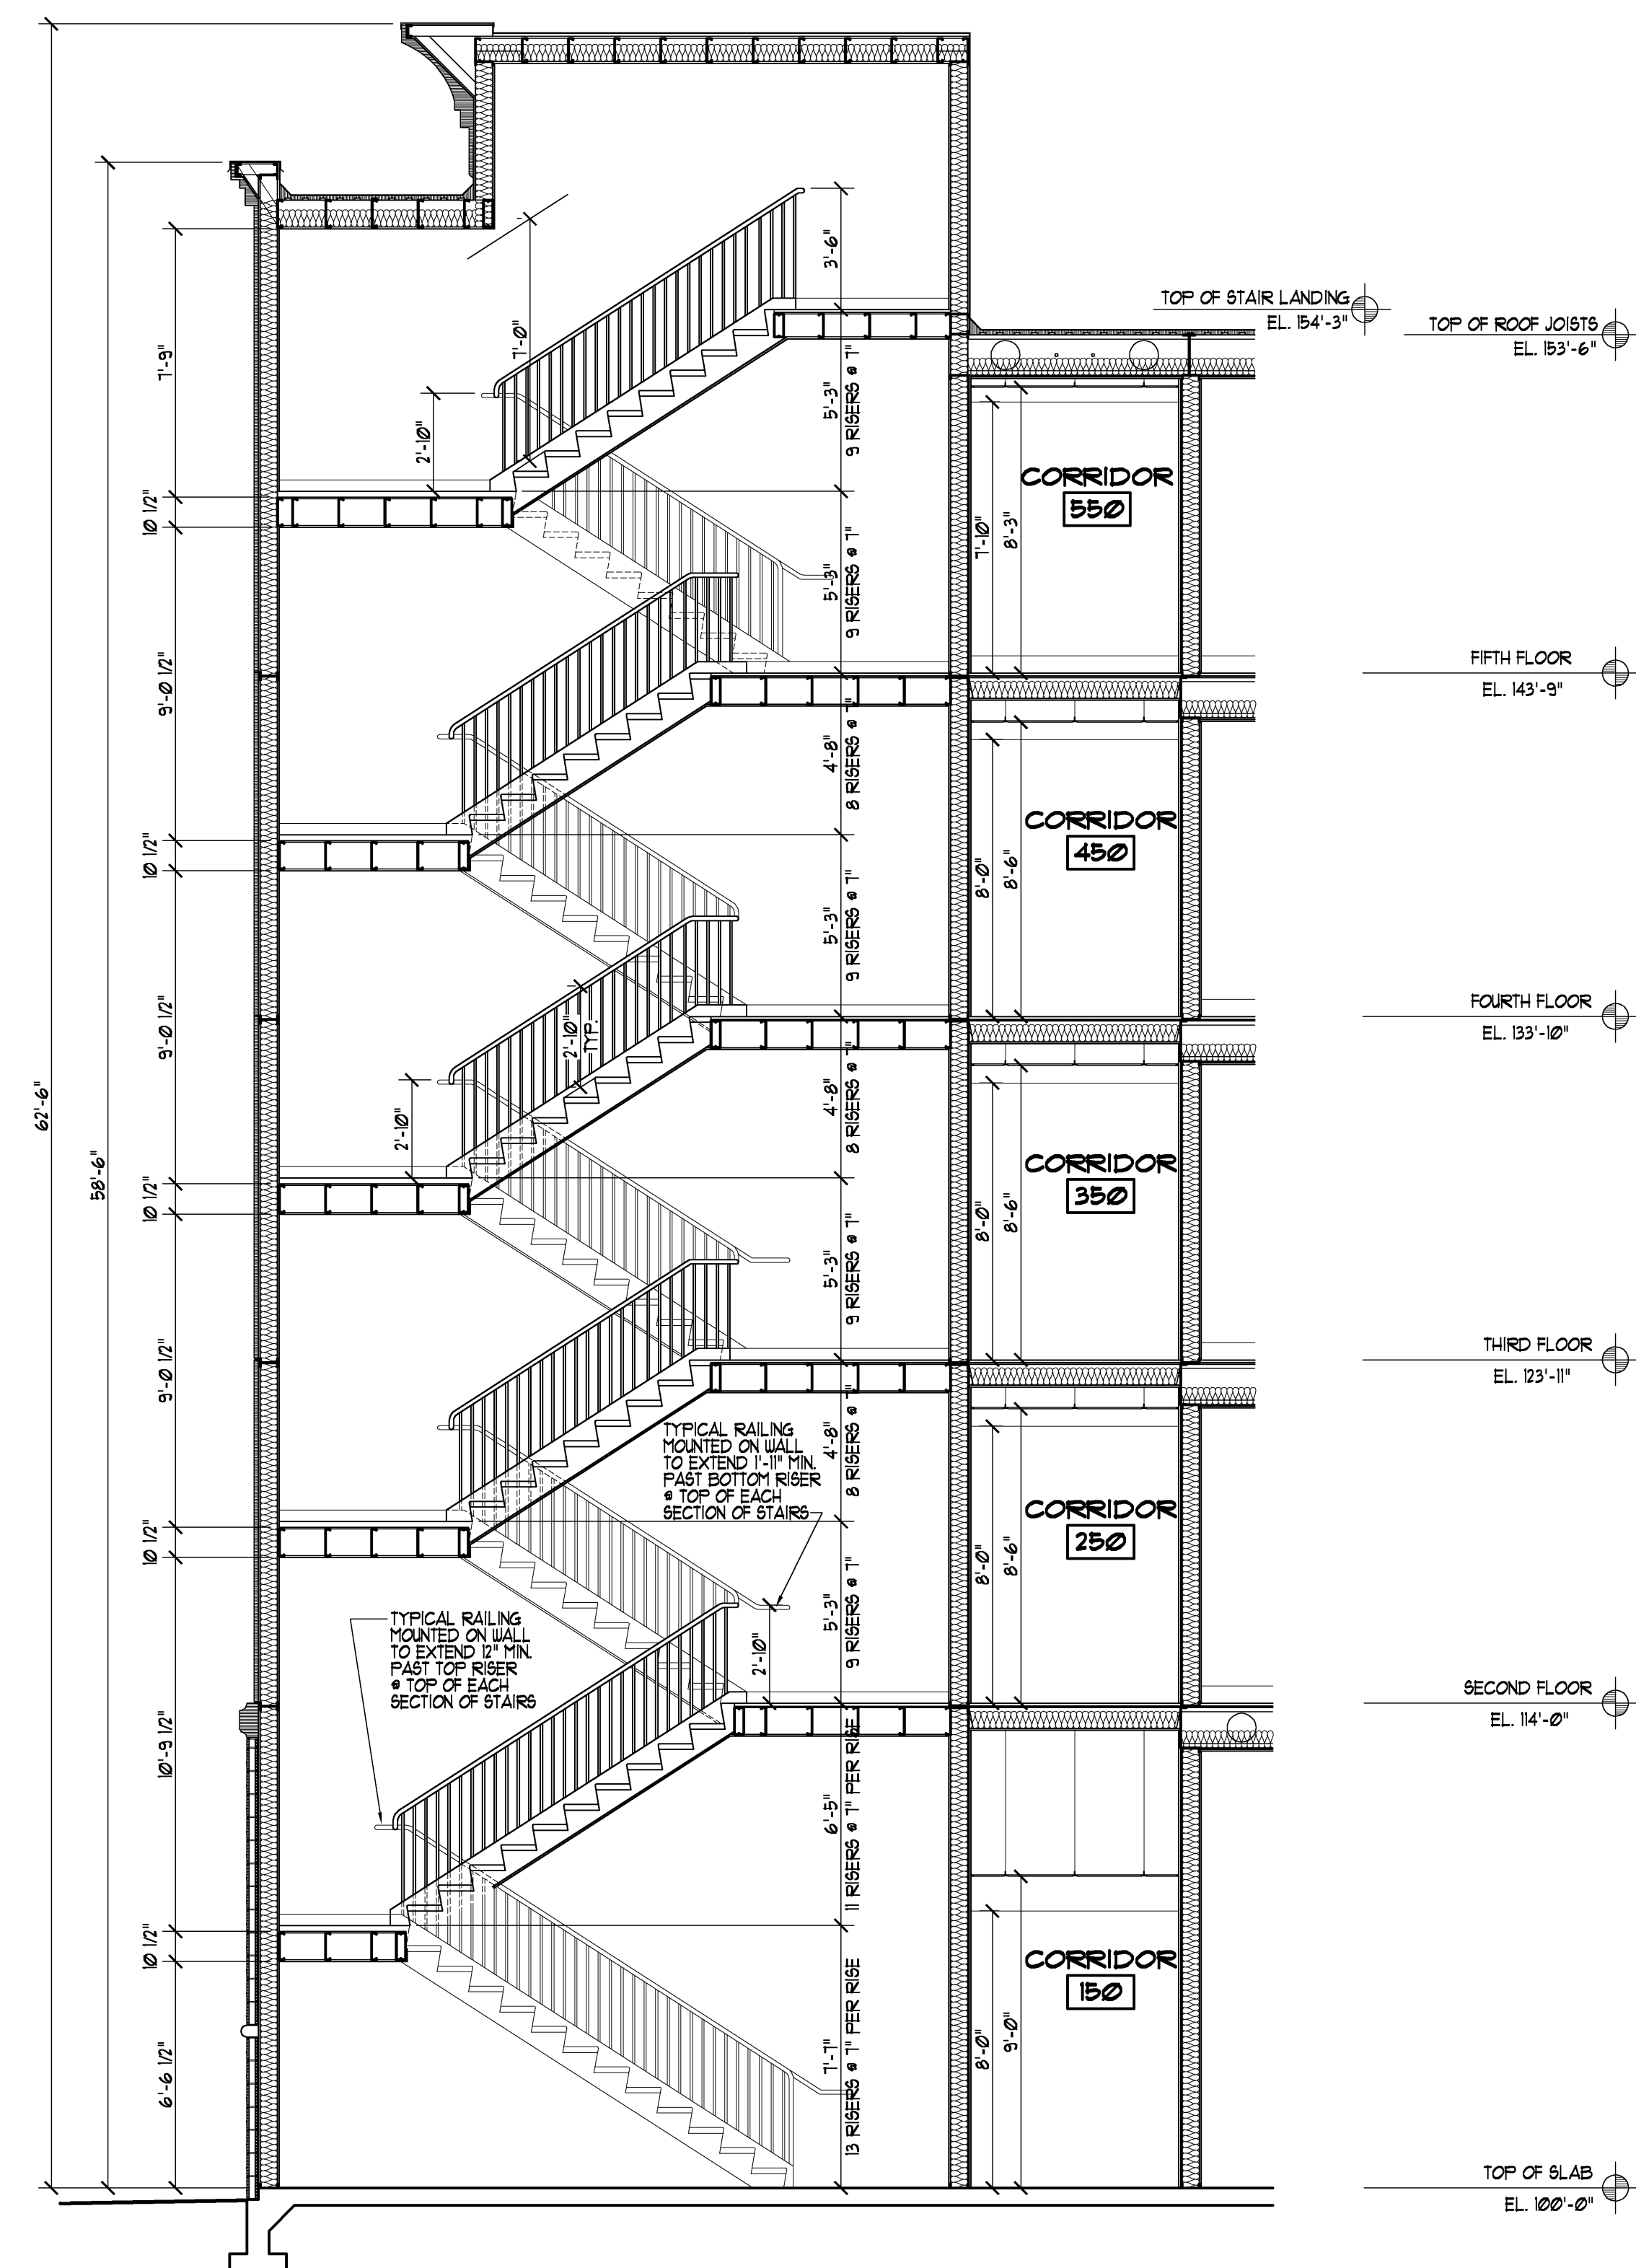


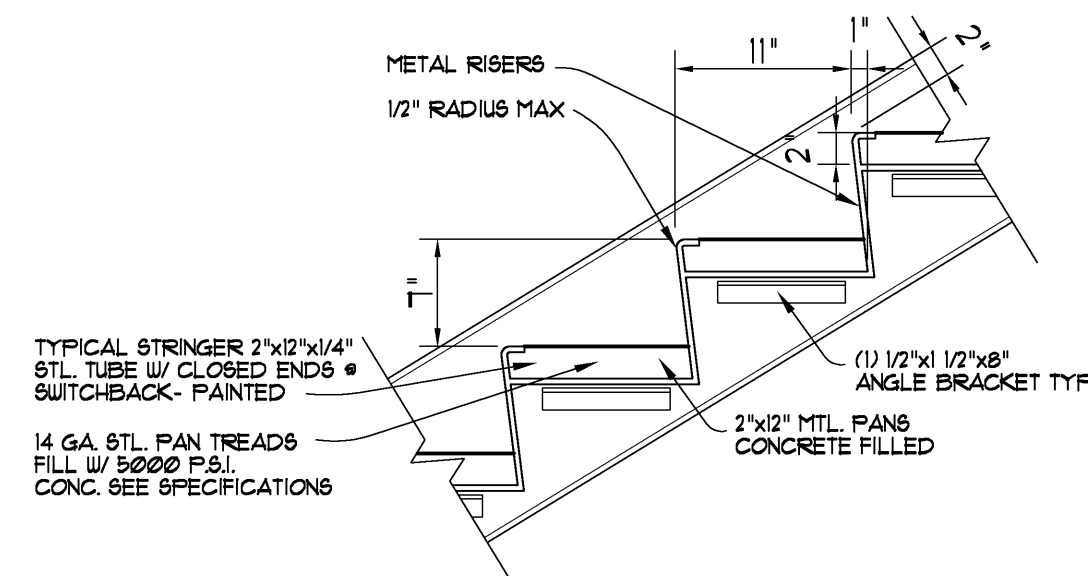

STAIRS SECTION
1/4" = 1'-0"

RICHARD F. STELDIT & ASSOCIATES, LTD. ARCHITECTS
 OWNERSHIP OF DOCUMENTS
 This document, and the ideas and designs incorporated herein, as an instrument of professional service, is the property of Richard F. Steldit and Associates, Ltd. and is not to be used in whole or in part, for any other project without the written authorization of Richard F. Steldit and Associates, Ltd.

RICHARD F. STELDT
== ARCHITECT ==
 (282) 502-4500
 N95 W16058 APPLETON AVE., MENOMONEE FALLS, WI 53051

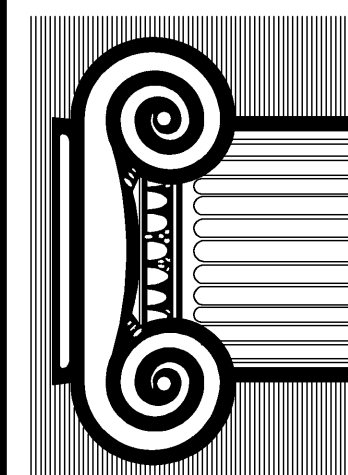

Drawn: DDS

Approved:

2-29-08
NO CHANGE

date	comments
------	----------

REVISIONS

Job: 2232-1107

Date: 12-07-07

Hampton Inn.

Sheet

A-26