



**A WINDOW ELEVATIONS**  
A-30 1/4" = 1' - 0"


RICHARD F. STELDT & ASSOCIATES, LTD. ARCHITECTS  
OWNERSHIP OF DOCUMENTS  
This document, and the ideas and designs incorporated herein, as an instrument of professional service, is the property of Richard F. Steldt and Associates, Ltd. and is not to be used in whole or in part, for any other project without the written authorization of Richard F. Steldt and Associates, Ltd.

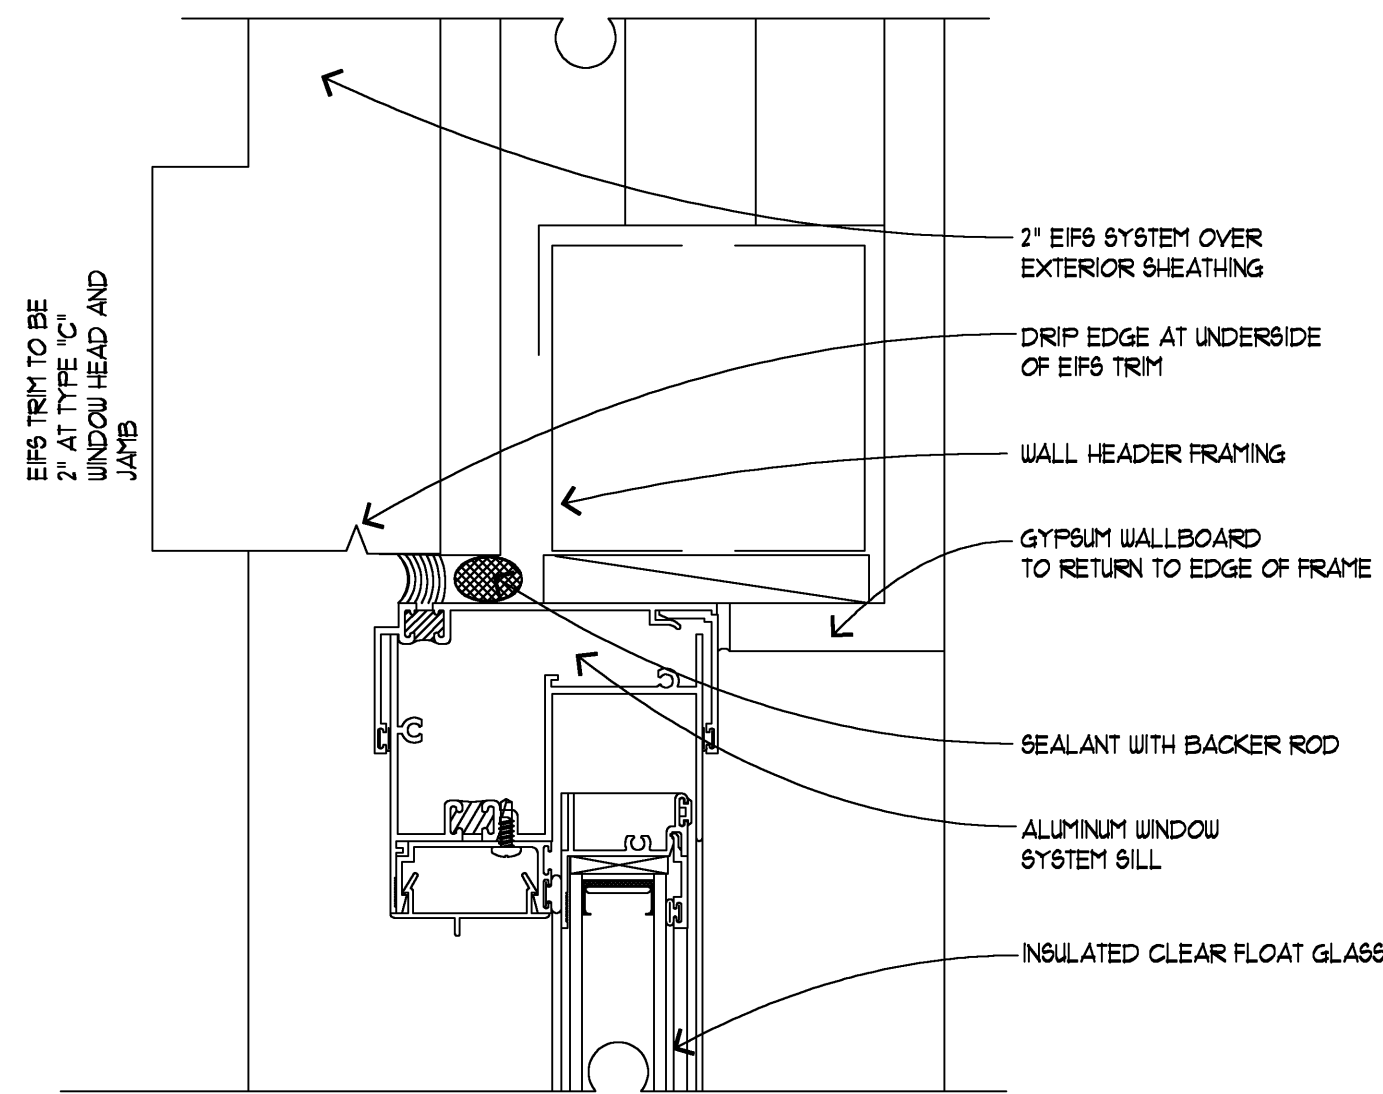

1 WINDOW HEAD (JAMB SIMILAR)  
A-30 HALF SCALE

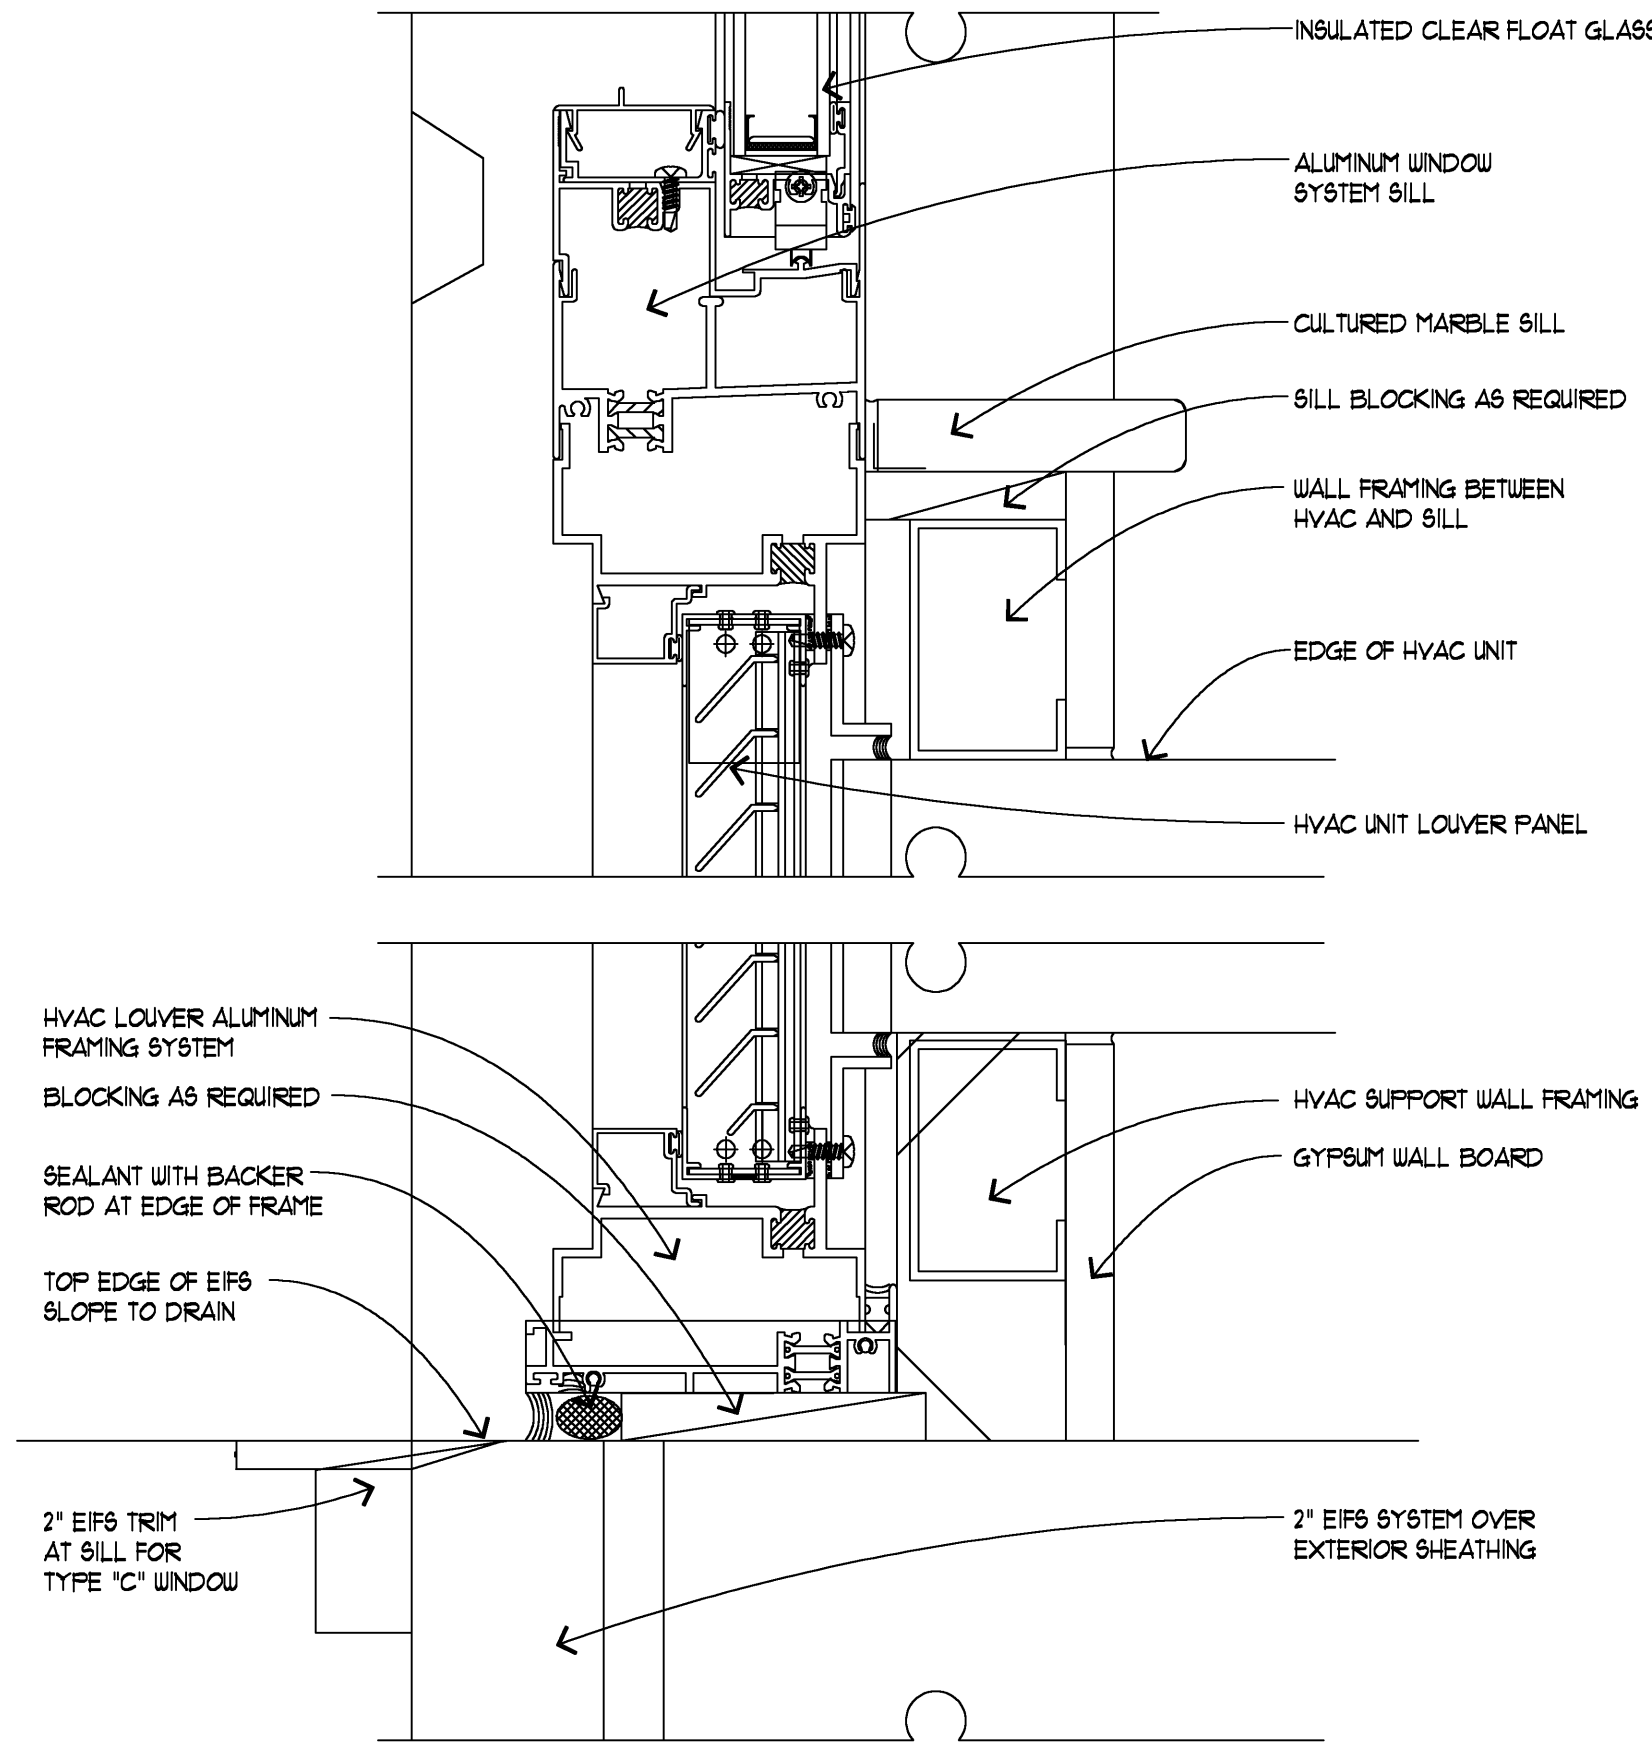

2 WINDOW SILL @ HVAC UNIT  
A-30 HALF SCALE

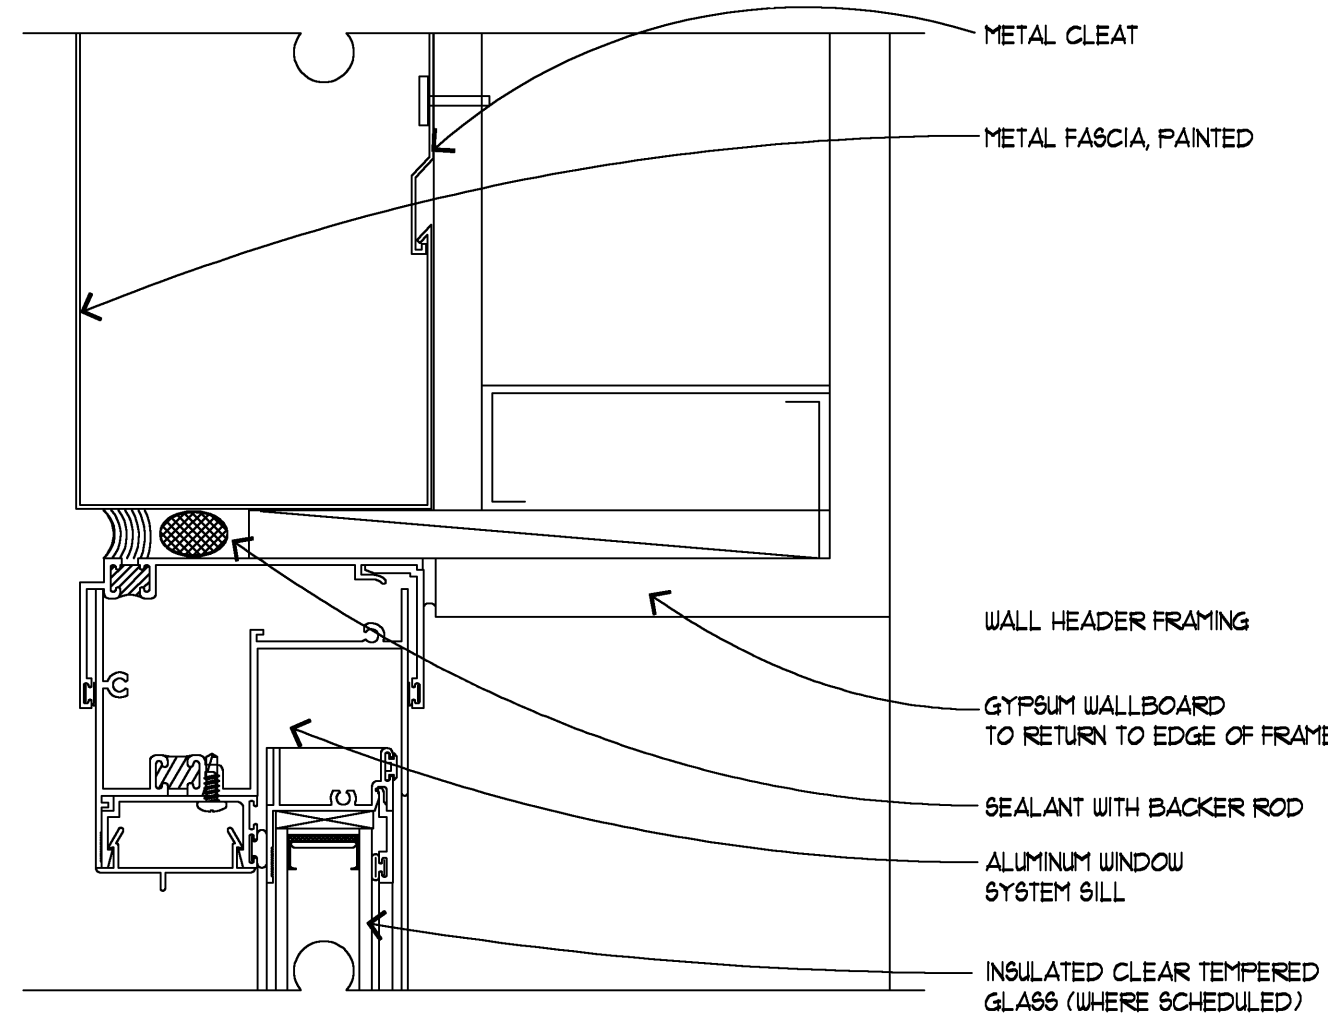

3 HEAD AT VENEER WALL  
A-30 HALF SCALE