





RICHARD F. STELDT & ASSOCIATES, LTD. ARCHITECTS

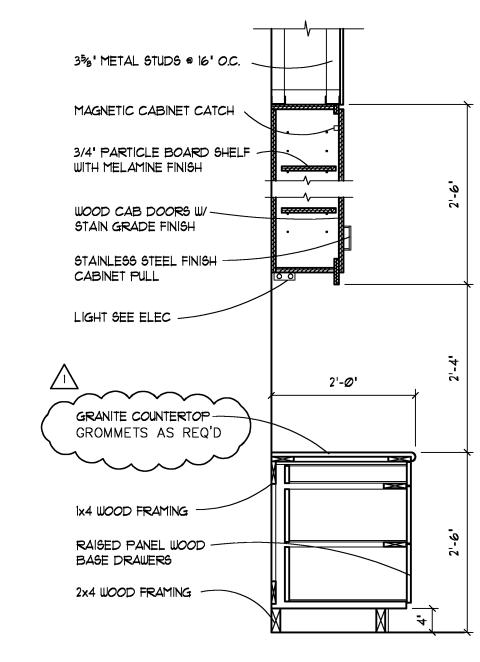

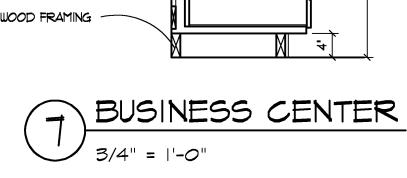

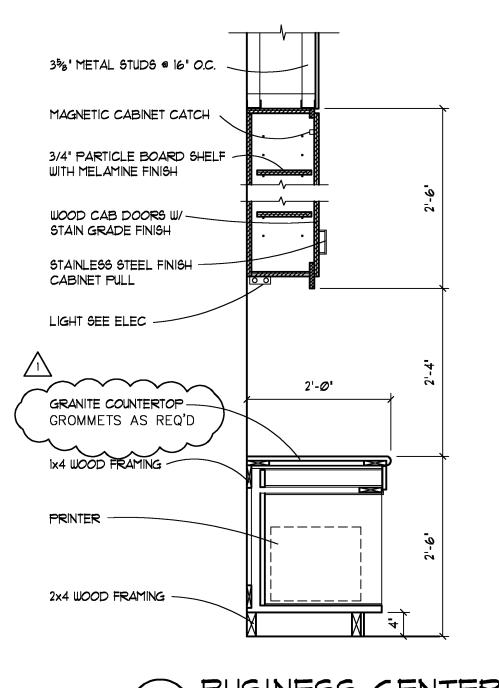



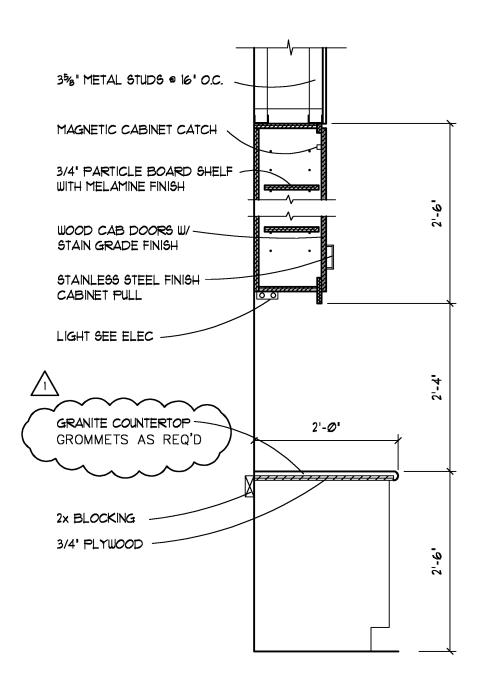

BUSINESS CENTER

3/4" = 1'-0"

RICHARD F. STELDT

The Article Application Ave. Menon A

Drawn: AAP	
Approved:	
•	2-29- <i>0</i> 8
	2-29-08 REVISED PER ADDENDUM #
late	comments
REVISIONS	
Job: 2232–1107	
Date: 12-07-07	

Hampton
Gange FLOWOOD, MS

A-36