



2 ELEVATION @ GARBAGE DISPOSAL @ 2' 4' 8' SCALE: 1/4" = 1'-0"

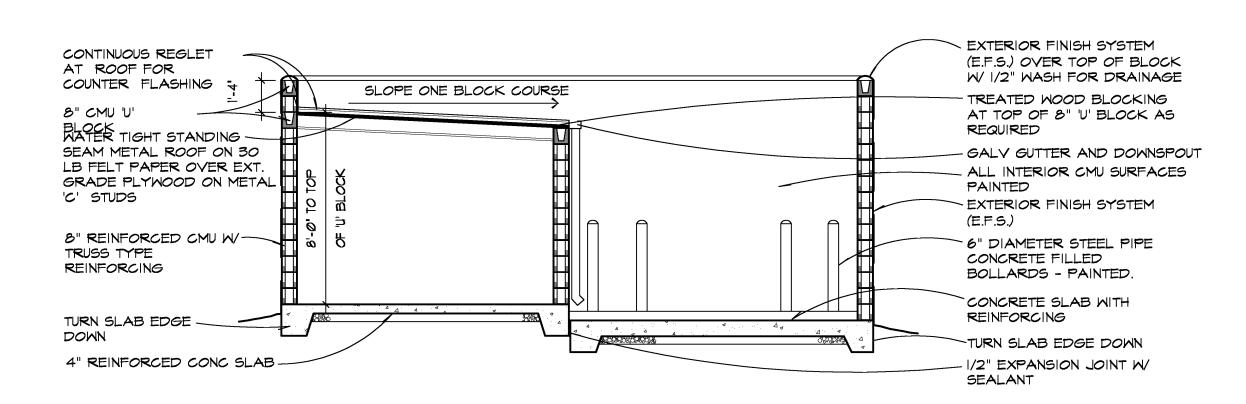

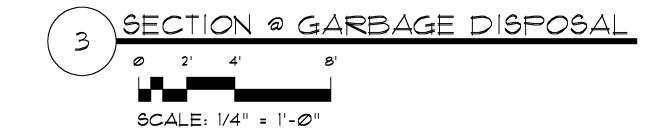

RICHARD F. STELDT & ASSOCIATES, LTD. ARCHITECTS

OUNERSHIP OF DOCUMENTS

This document, and the ideas and designs incorporated herein, as an instrument of professional service, is the property of Richard F. Steldt and Associates, Ltd. and is not to be used in whole or in part, for any other project without the written authorization of Richard F. Steldt and Associates, Ltd.

2'-0" LONG WITH 90 DEGREE

TD RD F. S RCHITEC ARD RIC 6 Drawn: AAP Approved: date comments REVISIONS **Job:** 2232-1107 Date: 12-07-07

> Hampton Am)

> > Sheet

A-38