

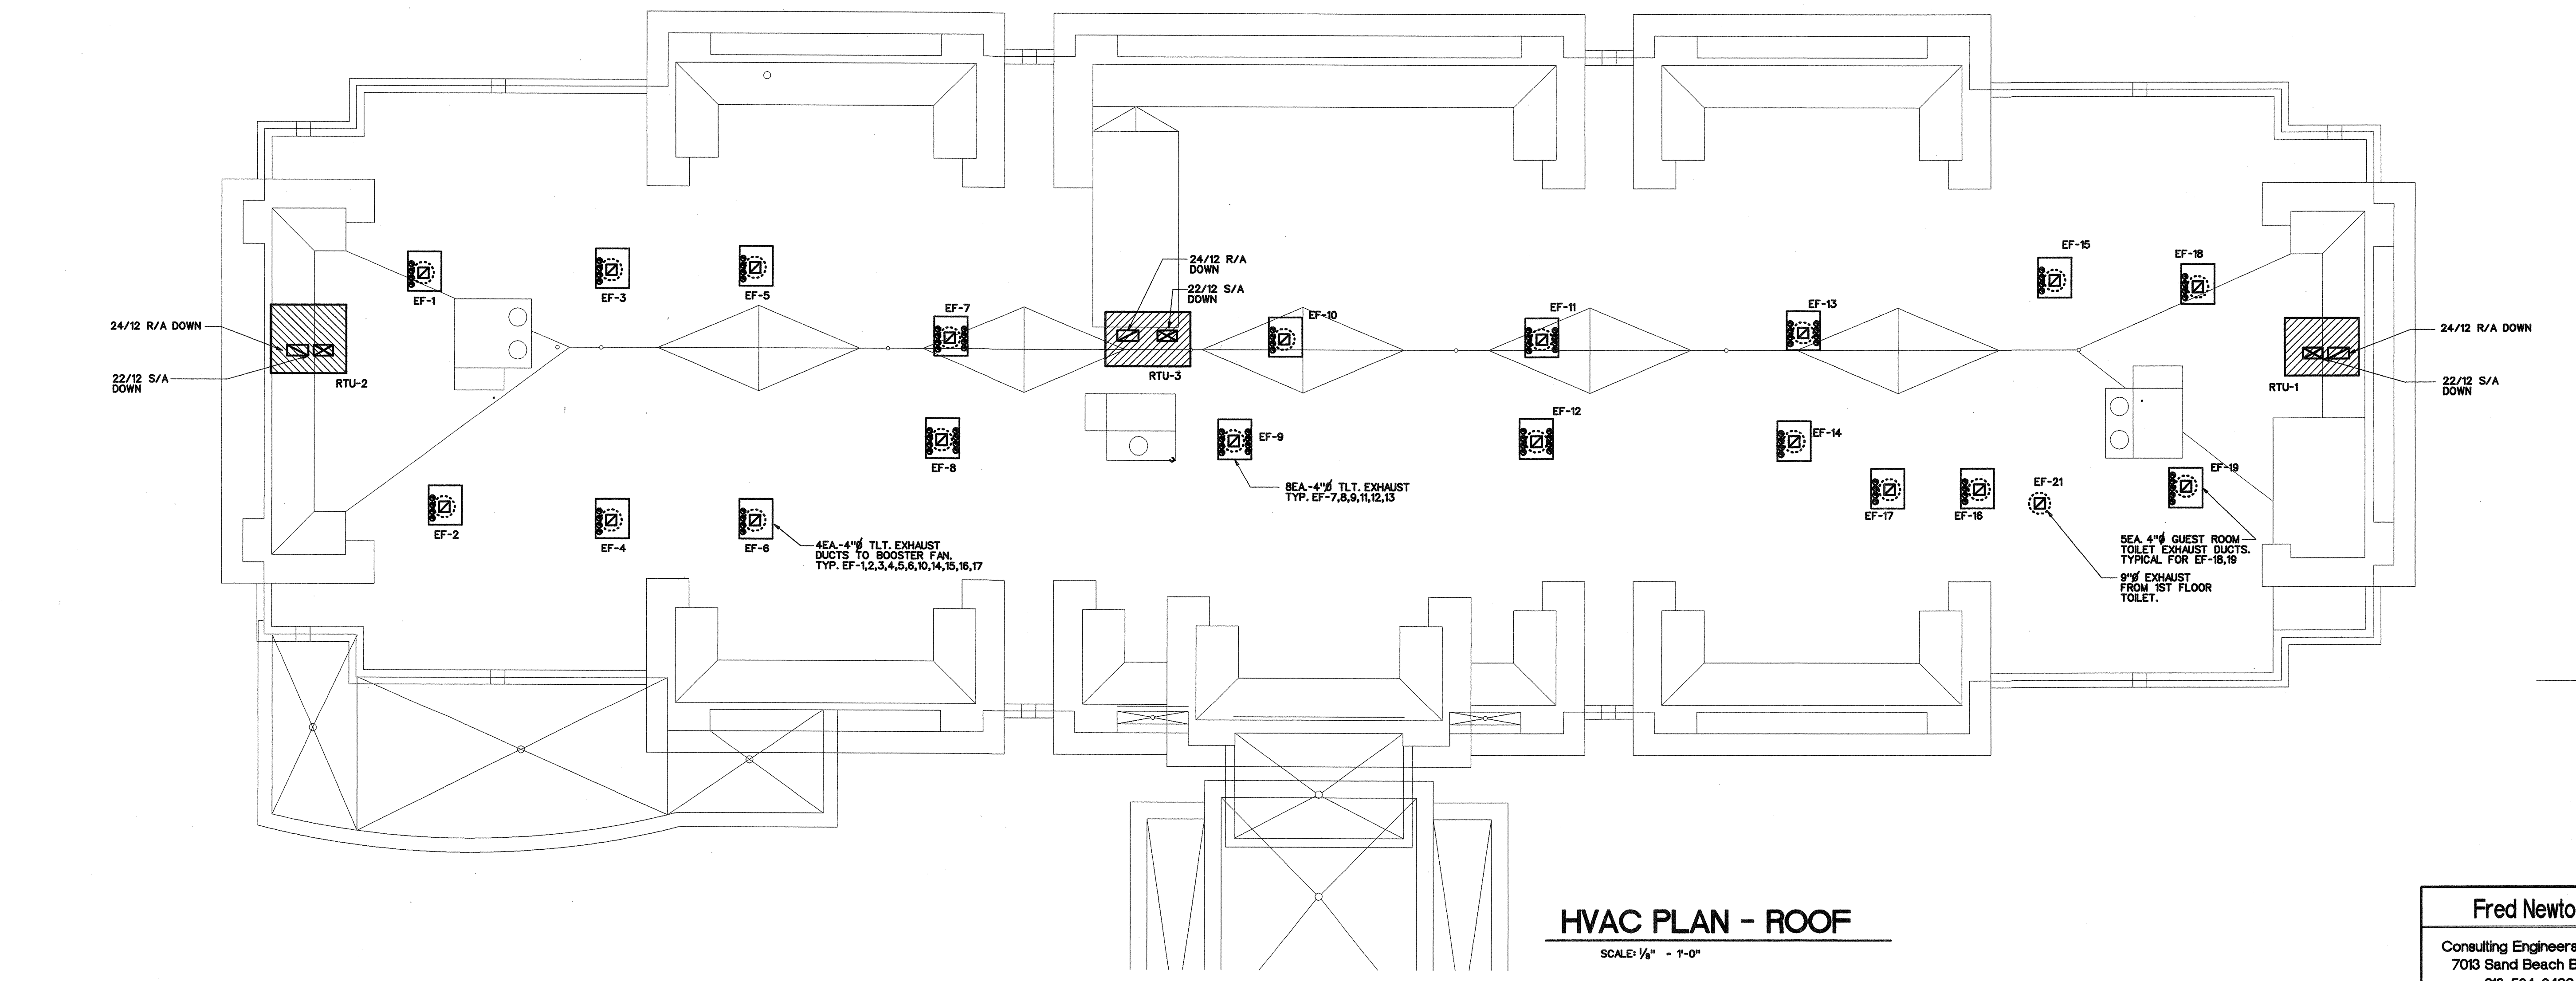


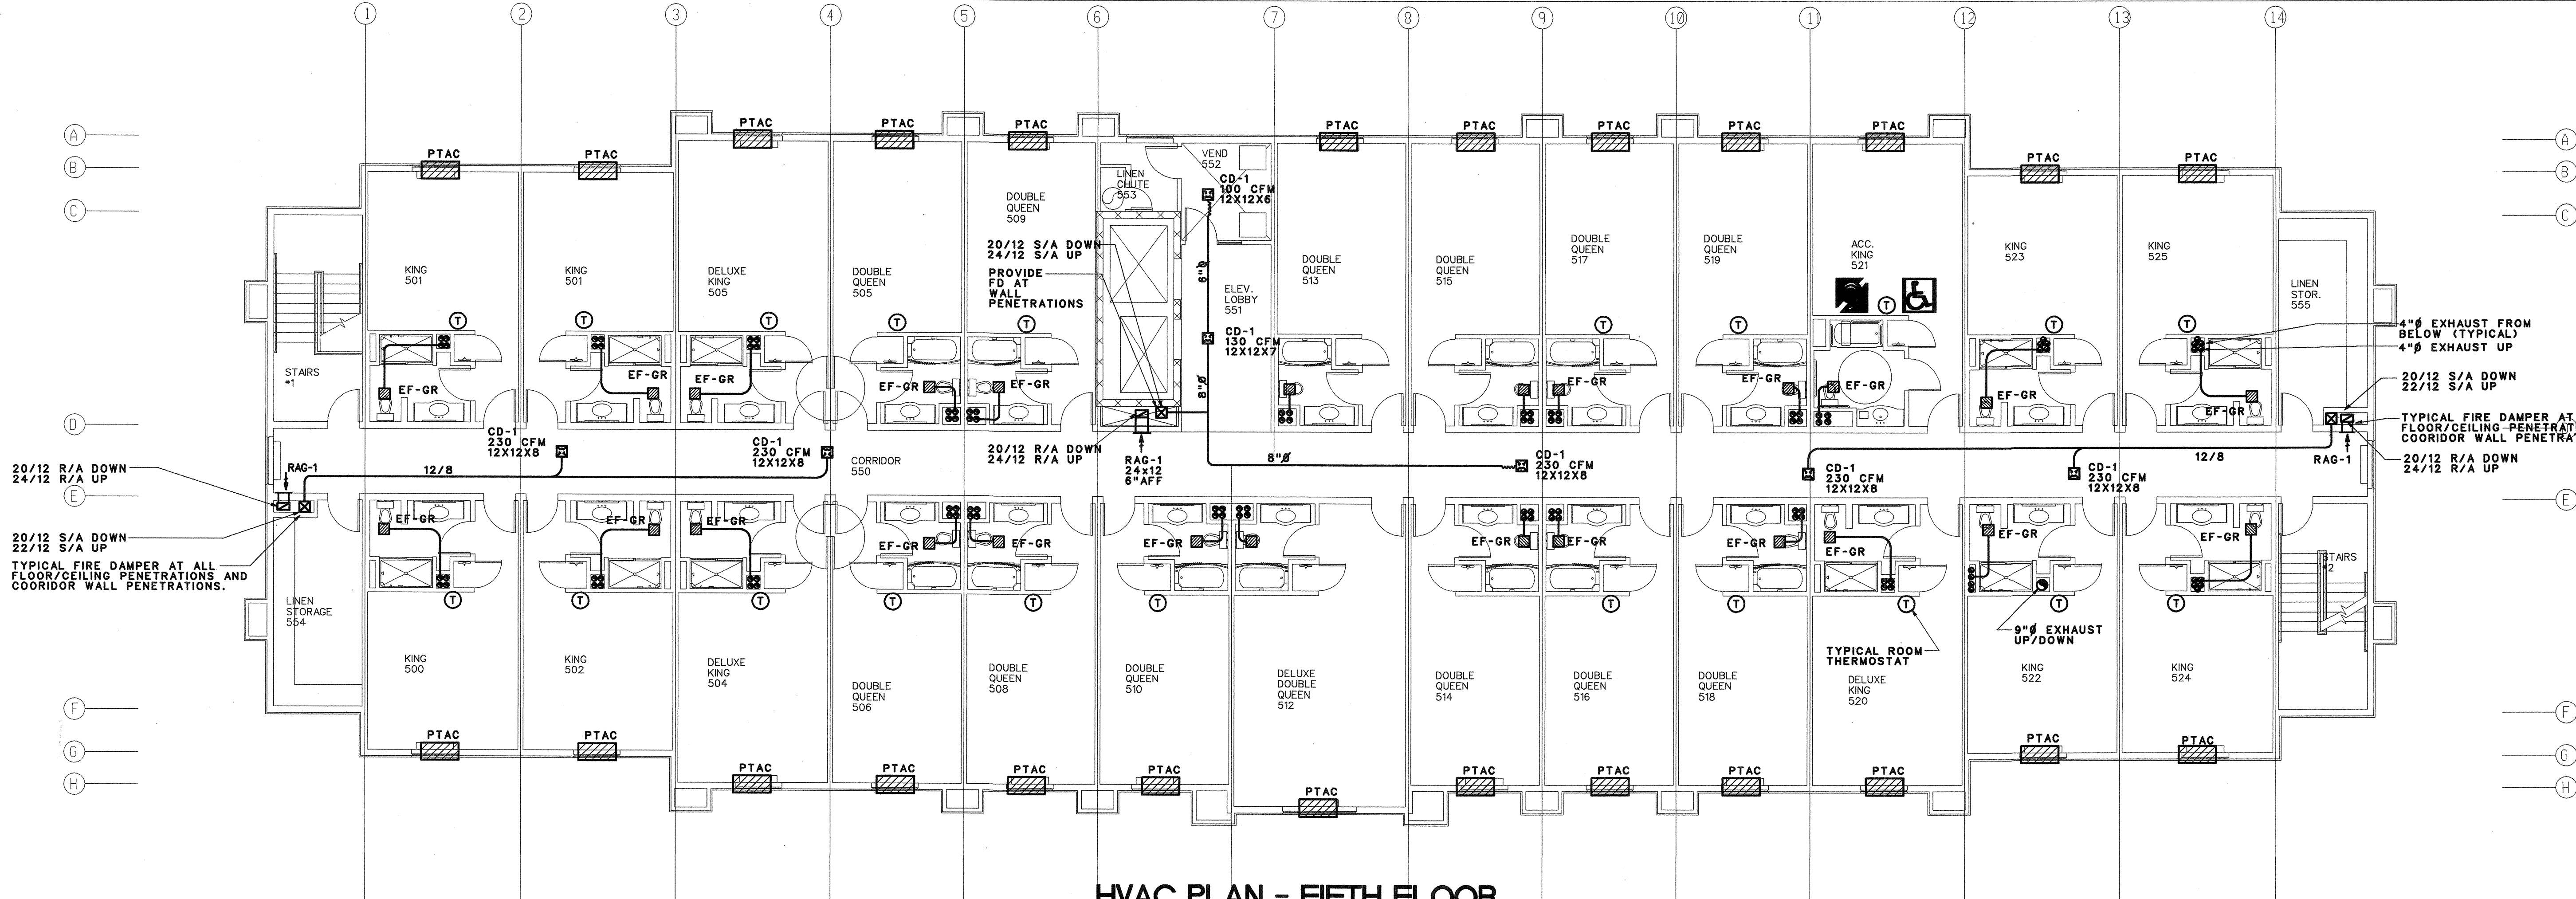

RICHARD F. STELLI ARCHITECT
(262) 502-4500
N85 W16058 APPLETON AVE., MENOMONEE FALLS, WI 53051

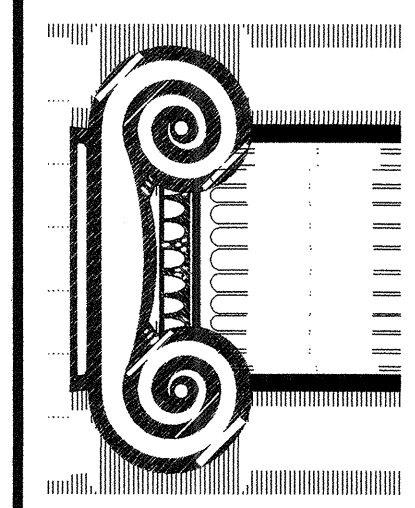

DRAWN:
APPROVED:

12-29-08 NO CHANGE
DATE COMMENTS
REVISIONS

JOB:
DATE: 12-07-07

Hampton Inn
98 UNITS
FLOWOOD, MS

SHEET
M4.0

Fred Newton & Company, Inc.
Consulting Engineers-Mechanical and Electrical
7013 Sand Beach Blvd. Shreveport, LA 71105
318-524-2400 FAX 318-524-0700