


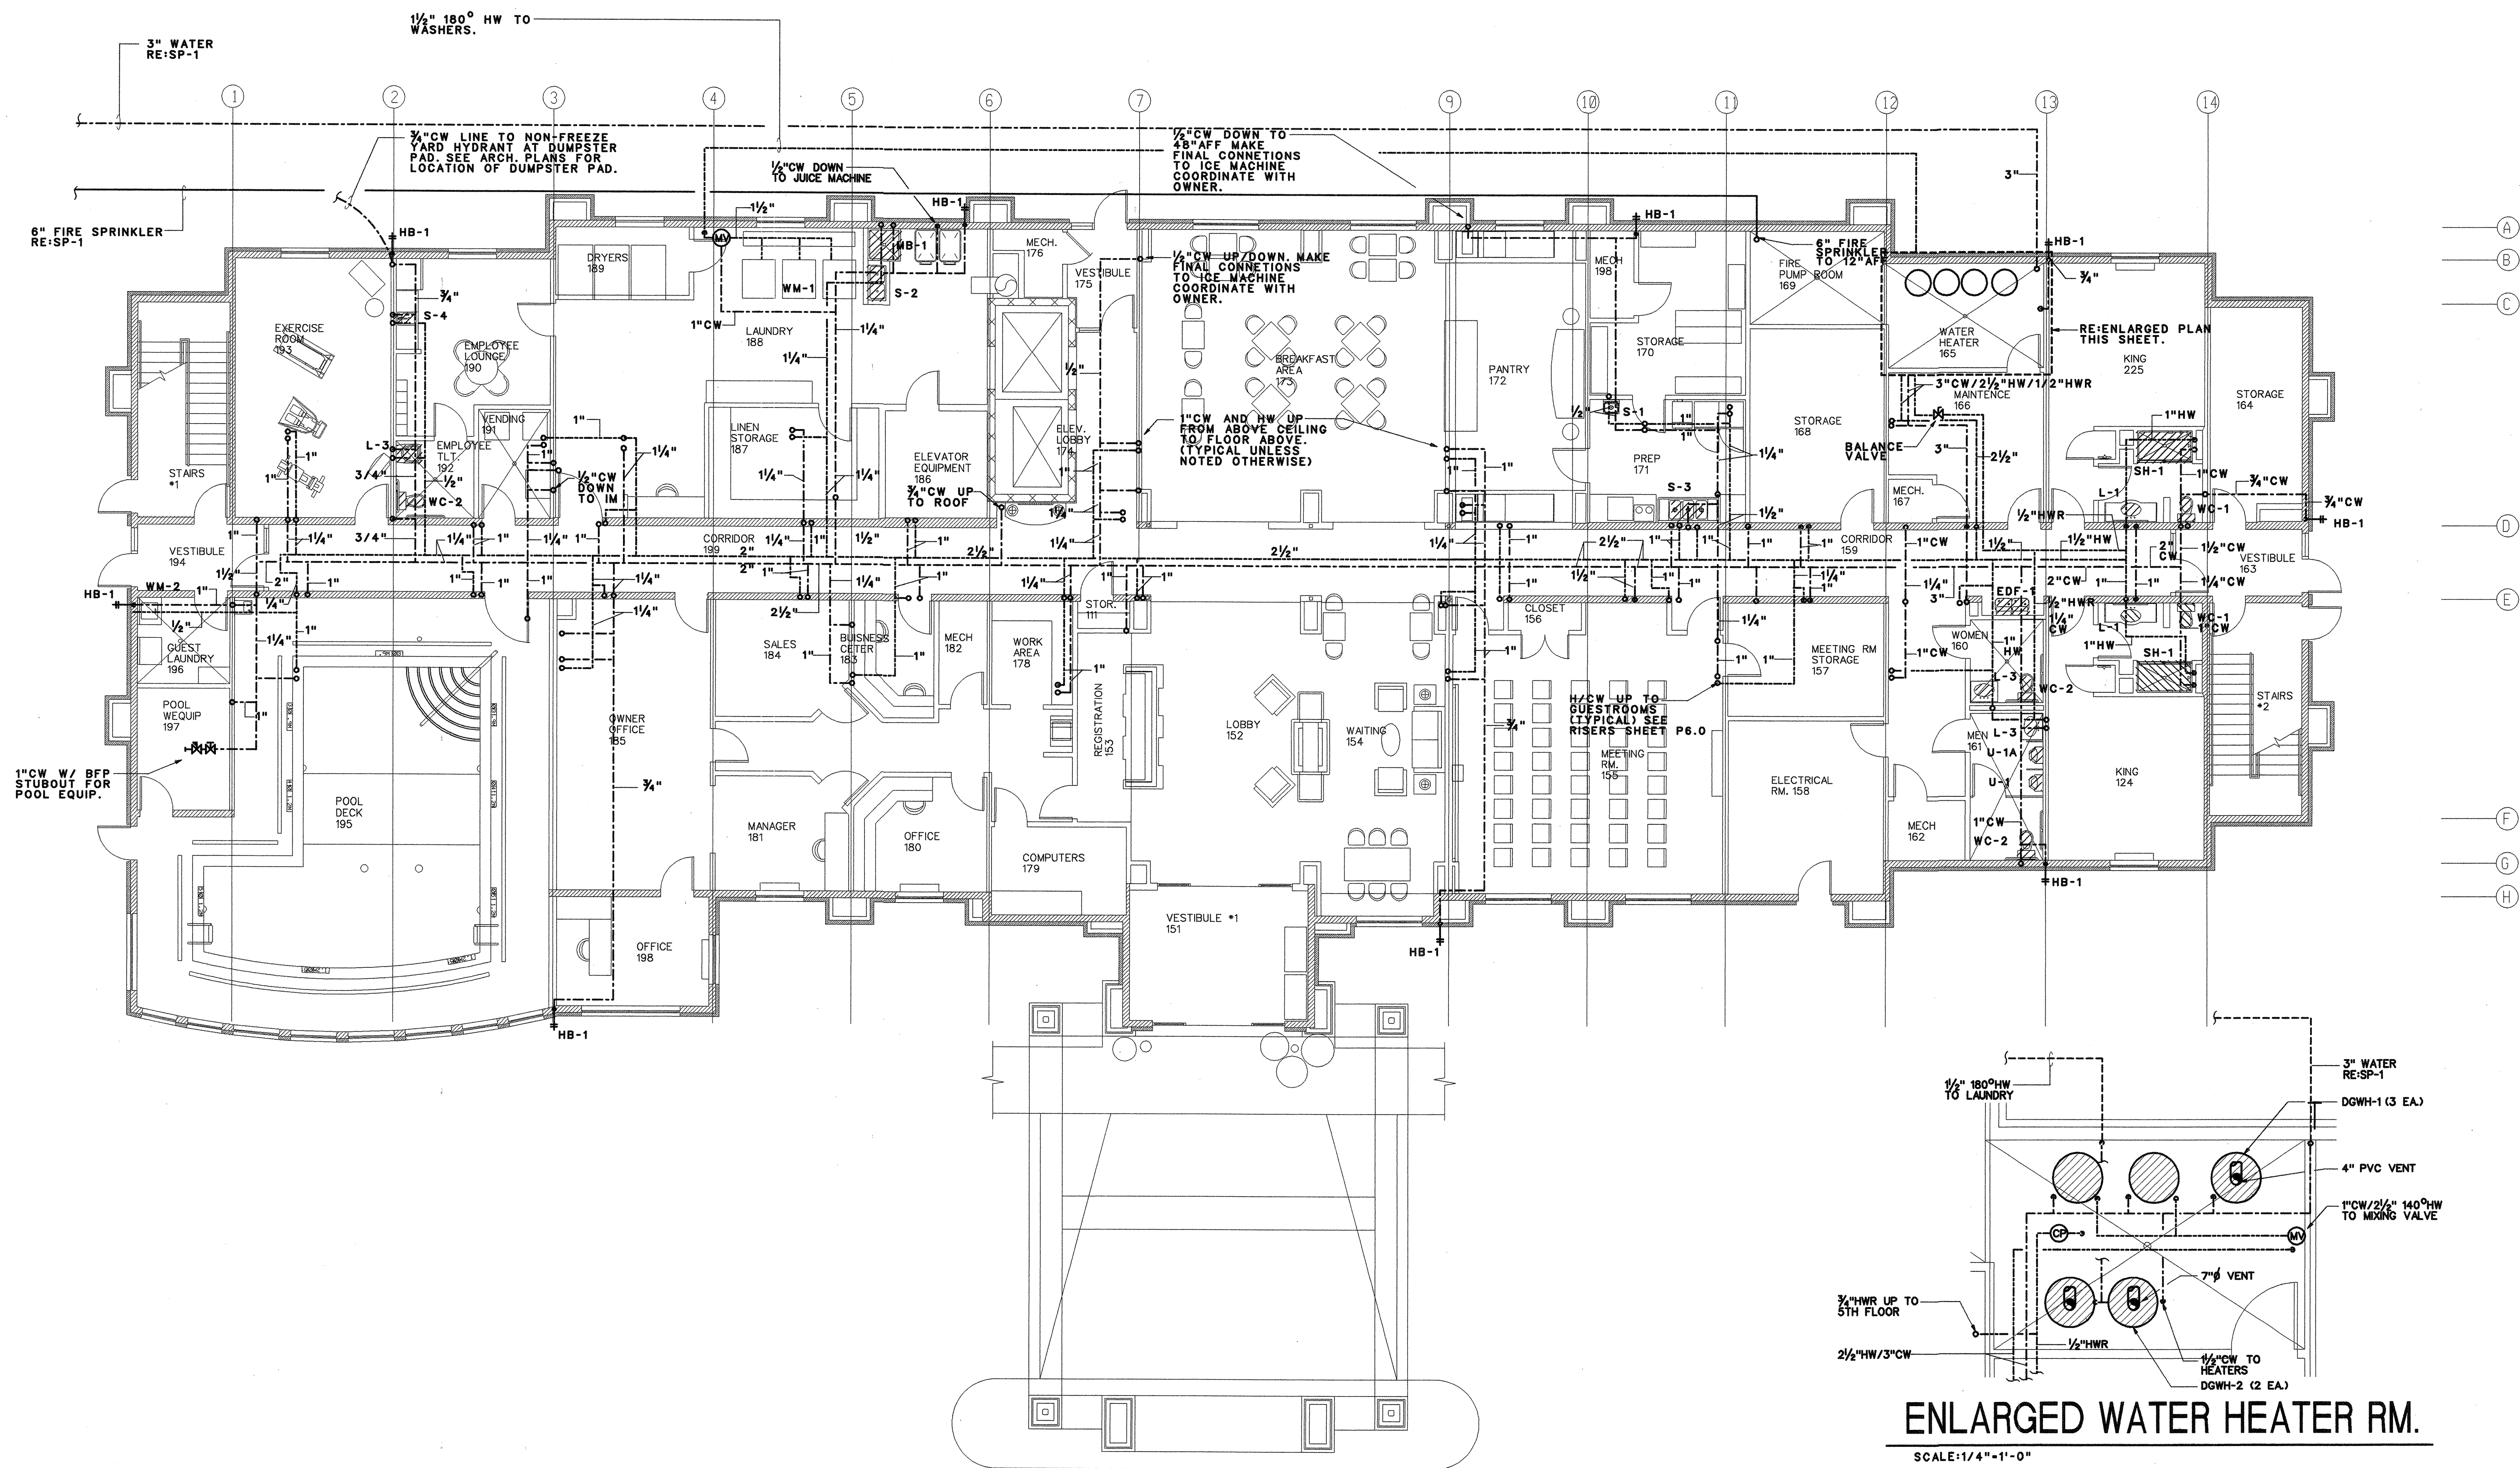

DOMESTIC WATER PLAN - FIRST FLOOR

SCALE: 1/8" = 1'-0"


ENLARGED WATER HEATER RM.

SCALE: 1/4" = 1'-0"

Fred Newton & Company, Inc.

Consulting Engineers-Mechanical and Electrical
7013 Sand Beach Blvd. Shreveport, LA 71105
318-524-2400 FAX 318-524-0700

RICHARD F. STELL
ARCHITECT
(262) 502-4500
N85 W16058 APPLETON AVE., MENOMONEE FALLS, WI 53051

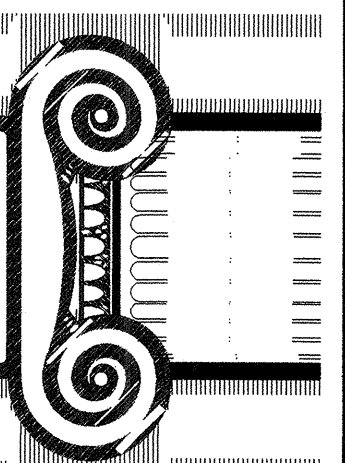

DRAWN:

APPROVED:

2-29-06 NO CHANGE

DATE COMMENTS

REVISIONS

JOB:

DATE: 12-07-07

Hampton Inn.
98 UNITS FLOWOOD, MS

SHEET

P5.0