
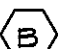
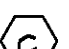
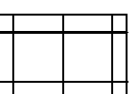



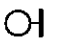
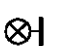



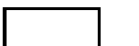

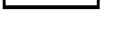
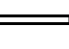







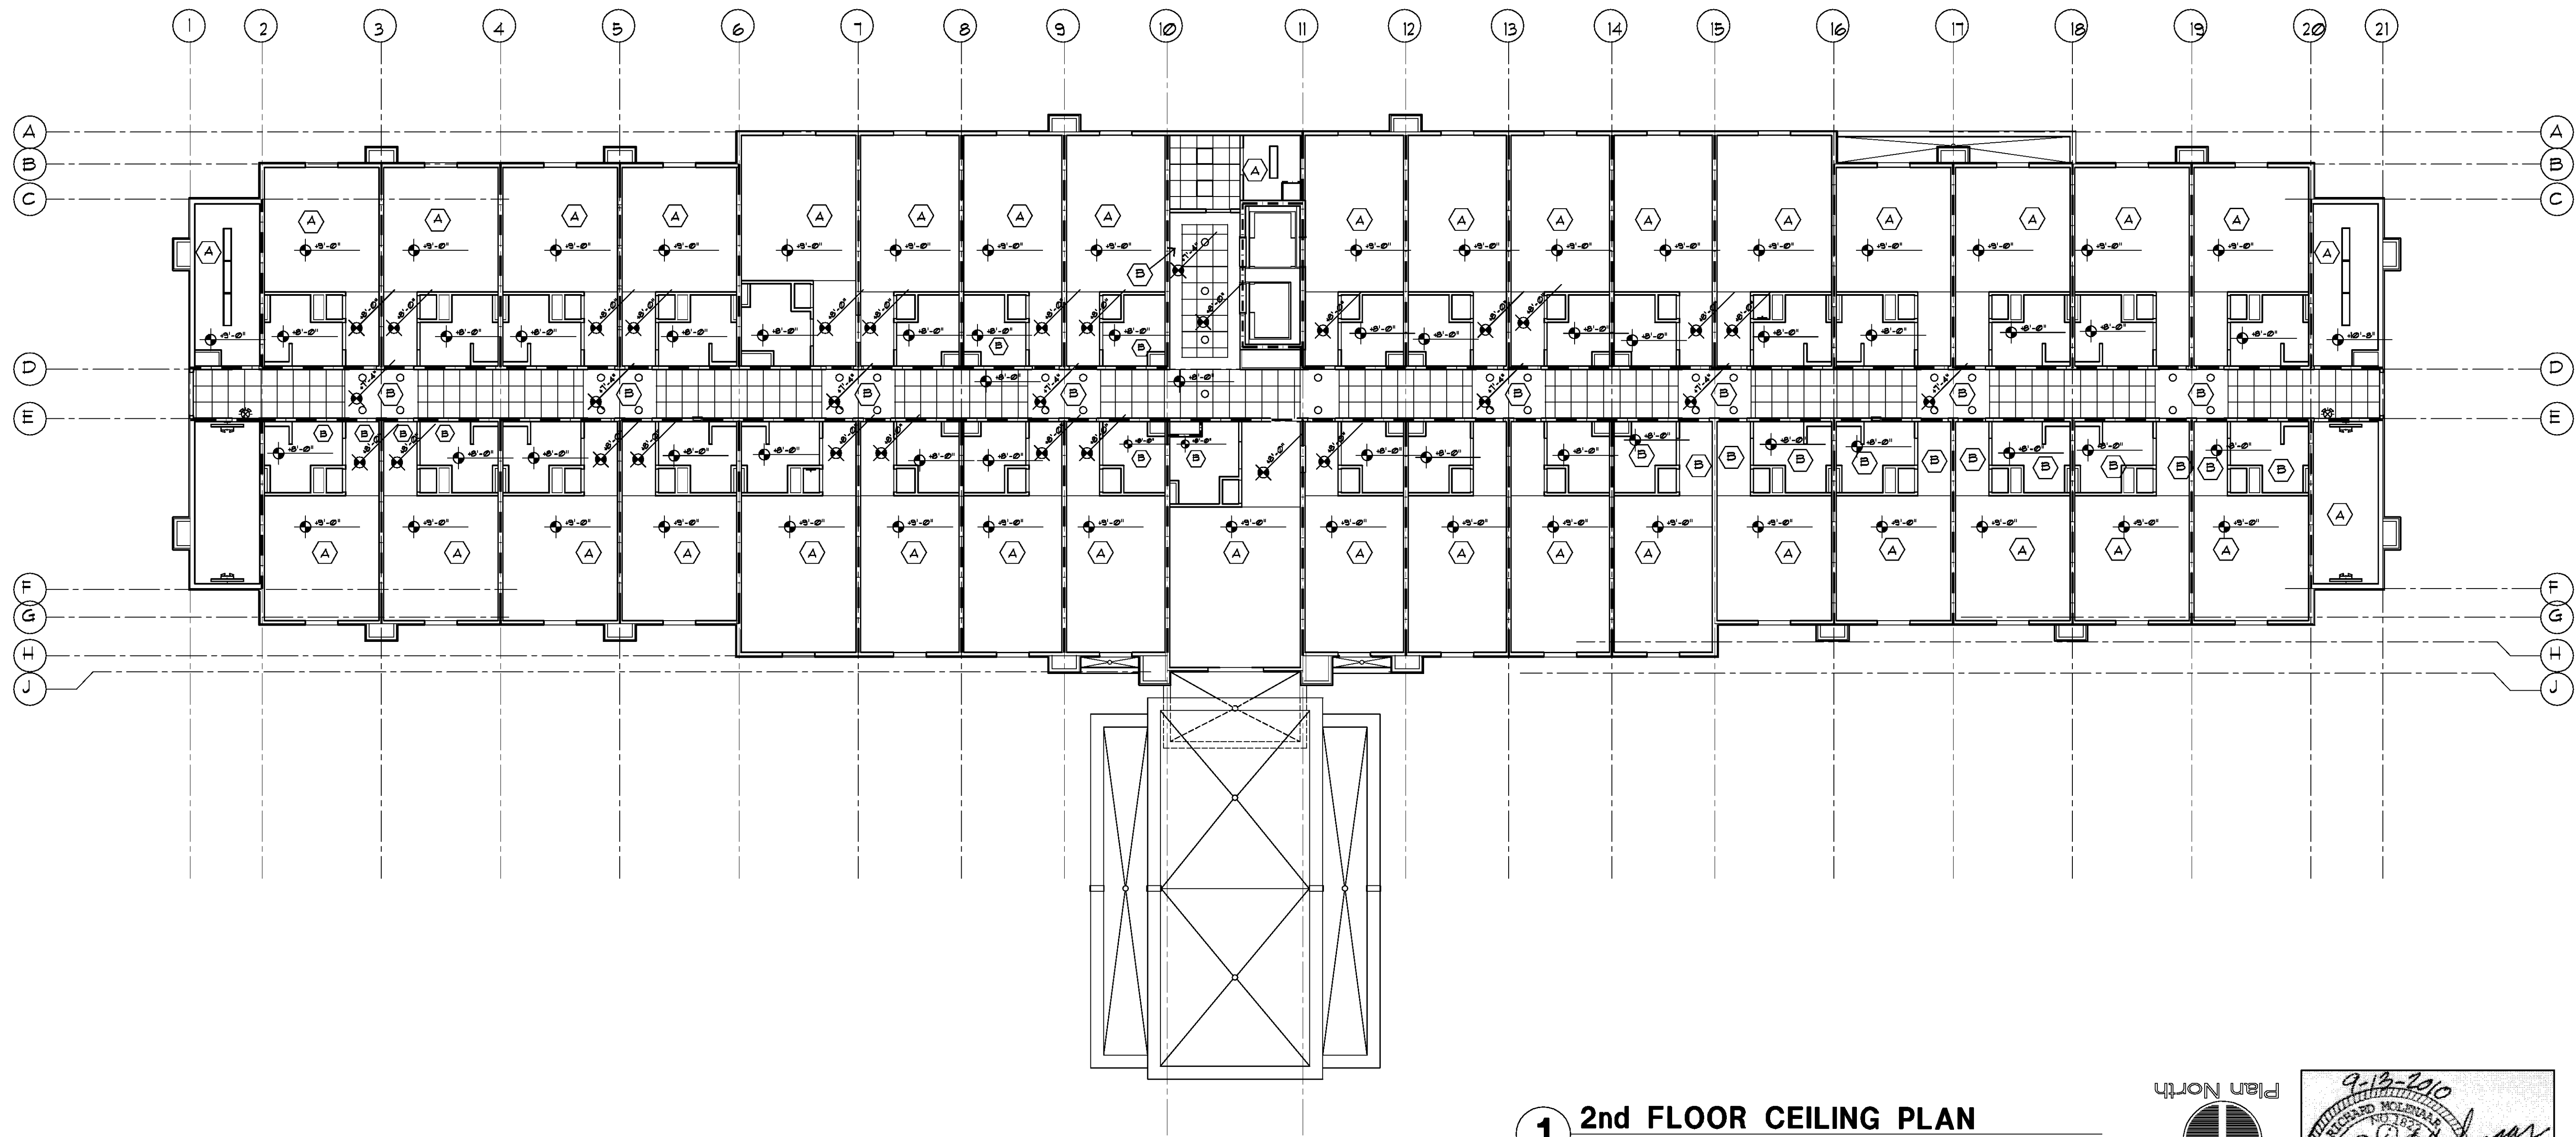


Richard Molenaar



ARCHITECT

KEY

-  SPRAY TEXTURE ON GYP. BD.
-  PAINTED GYP. BD. CEILING / SOFFIT
-  UNFINISHED CEILING/STRUCTURE
-  SUSP. ACOUSTICAL CEILING
-  RECESSED LIGHT FIXTURE WALL WASH
-  RECESSED LIGHT FIXTURE
-  CEILING MOUNTED PENDANT LIGHT FIXTURE
-  WALL FIXTURE
-  EXIT LIGHT, WALL MOUNTED
-  EXIT LIGHT, CEILING MOUNTED
-  SMOKE DETECTOR
-  24"x24" FLUORESCENT LIGHT FIXTURE
-  24"x48" 4-LAMP FLUORESCENT LIGHT FIXTURE
-  12"x48" 2-LAMP FLUORESCENT LIGHT FIXTURE
-  FLUORESCENT STRIP LIGHT FIXTURE
-  16"x16" METAL HALIDE LIGHT FIXTURE
-  EXHAUST AIR REGISTER
-  SUPPLY AIR VENT
-  SUPPLY AIR SLOT DIFFUSER
-  RETURN AIR VENT
-  CONCEALED SPRINKLER HEAD
-  CEILING FAN
-  CEILING OR SOFFIT ELEVATION ABOVE FINISH FLOOR



1 2nd FLOOR CEILING PLAN
3/32" = 1'-0"

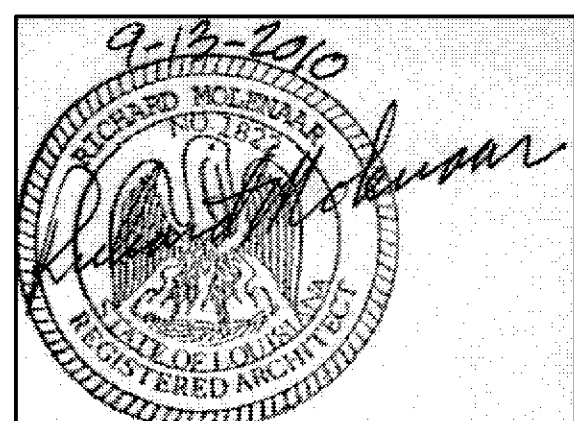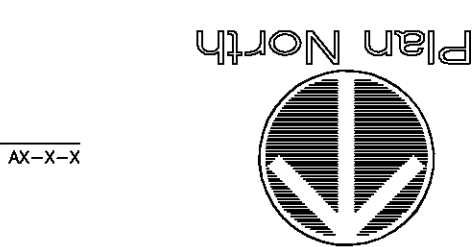

PROJECT NAME:
Hampton Inn
Main Street
West Monroe, Louisiana

SHEET TITLE:

PROJECT NO.
09017

LATEST REVISION:

DRAWN BY:

CJ

CHECKED BY:

RM

SHEET NUMBER:

DATE:

9/13/10

A202