


Richard Molenaar  
ARCHITECT

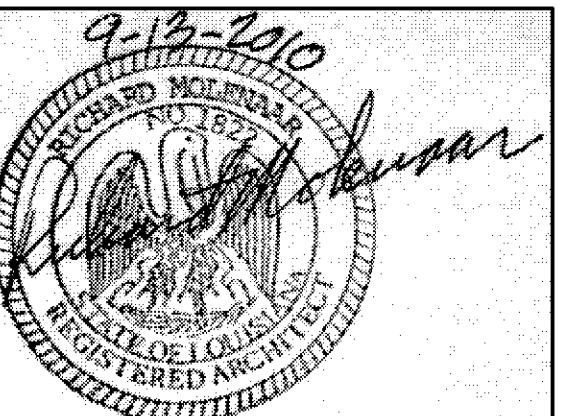

PROJECT NAME:  
**Hampton Inn**  
Main Street  
West Monroe, Louisiana

SHEET TITLE:

Details

PROJECT NO.  
09017

LATEST REVISION:


DRAWN BY:  
CJ

CHECKED BY:  
RM


SHEET NUMBER:

DATE:  
9/13/2010


A505

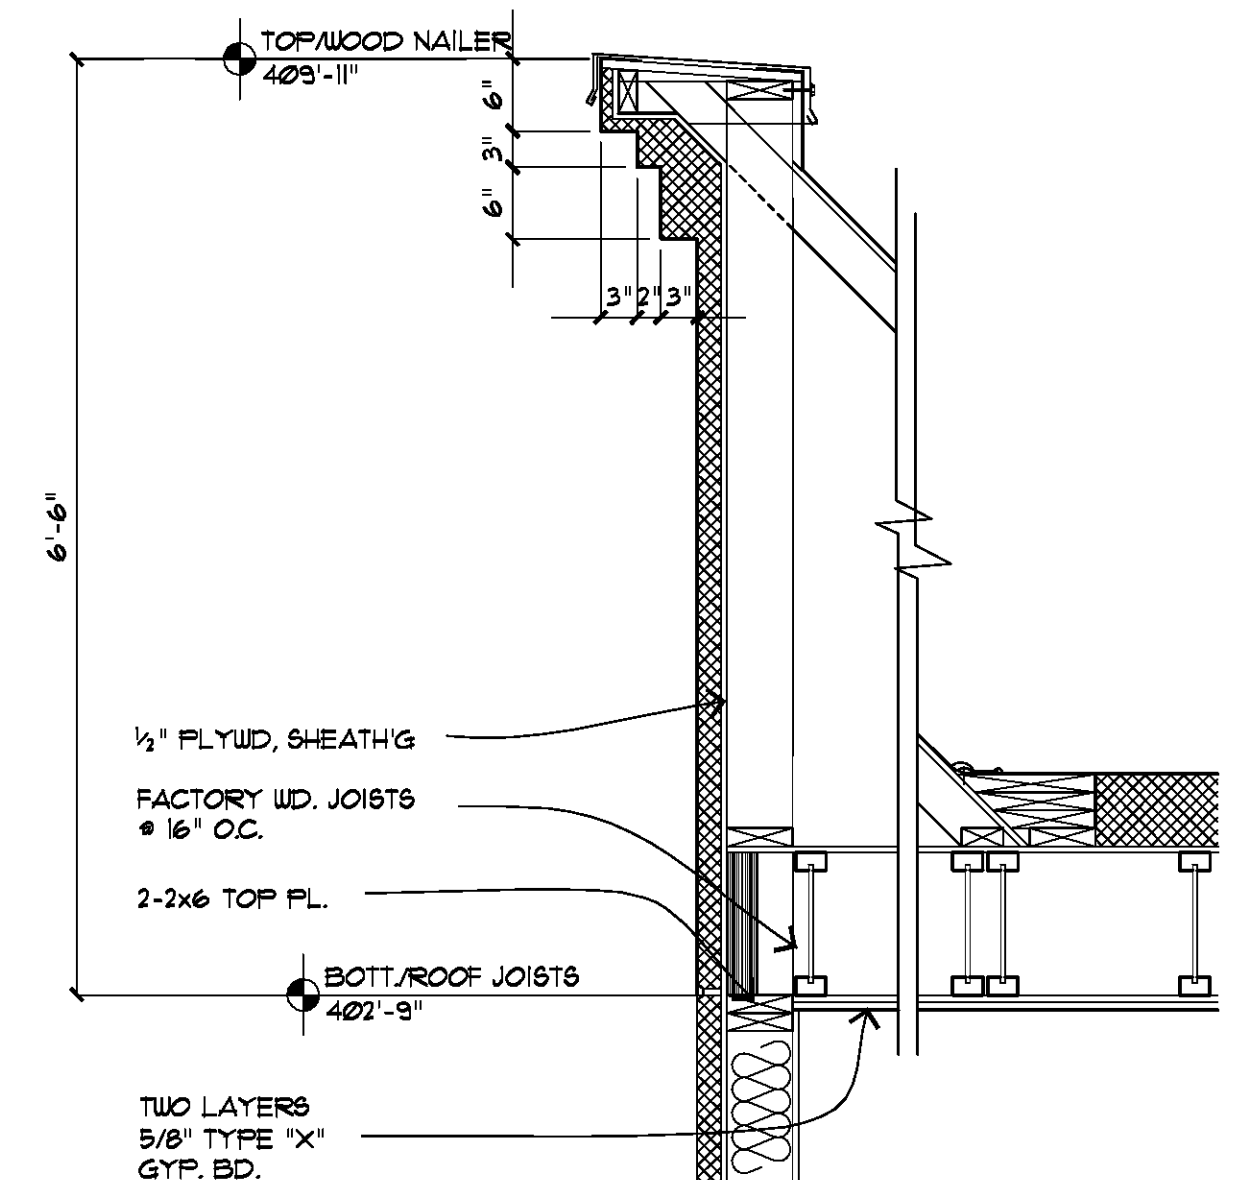


4 CORNICE DETAIL  
3/4" = 1' 0"

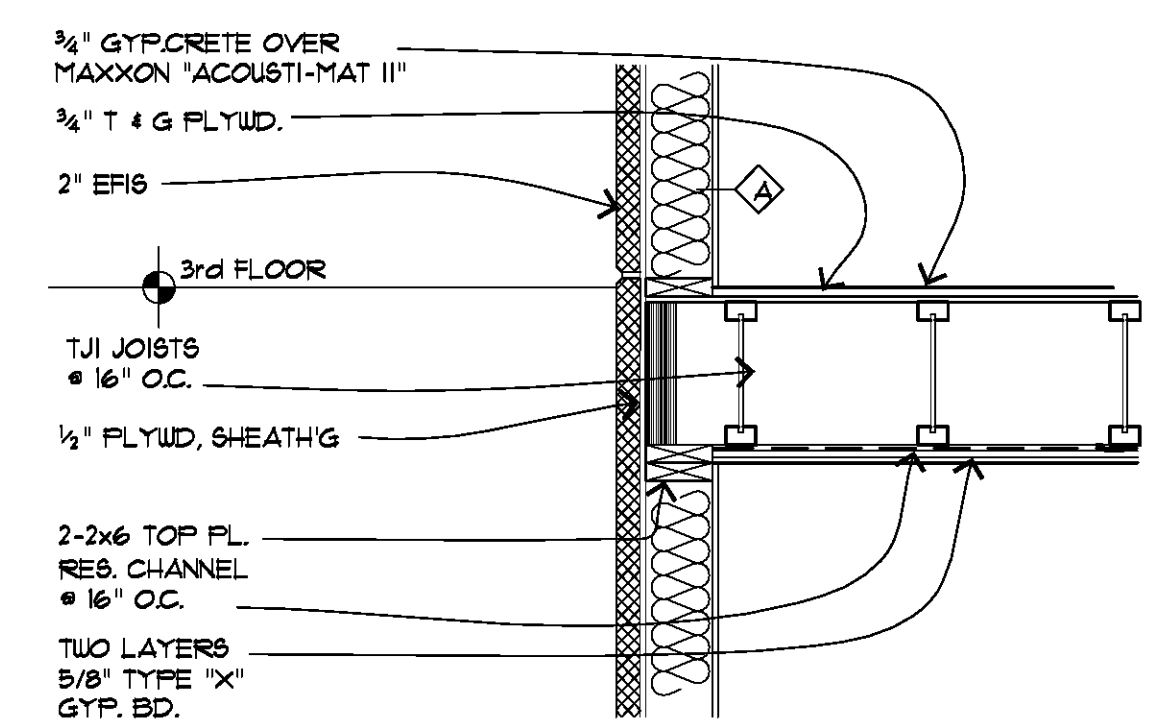


3 WALL DETAIL  
3/4" = 1' 0"

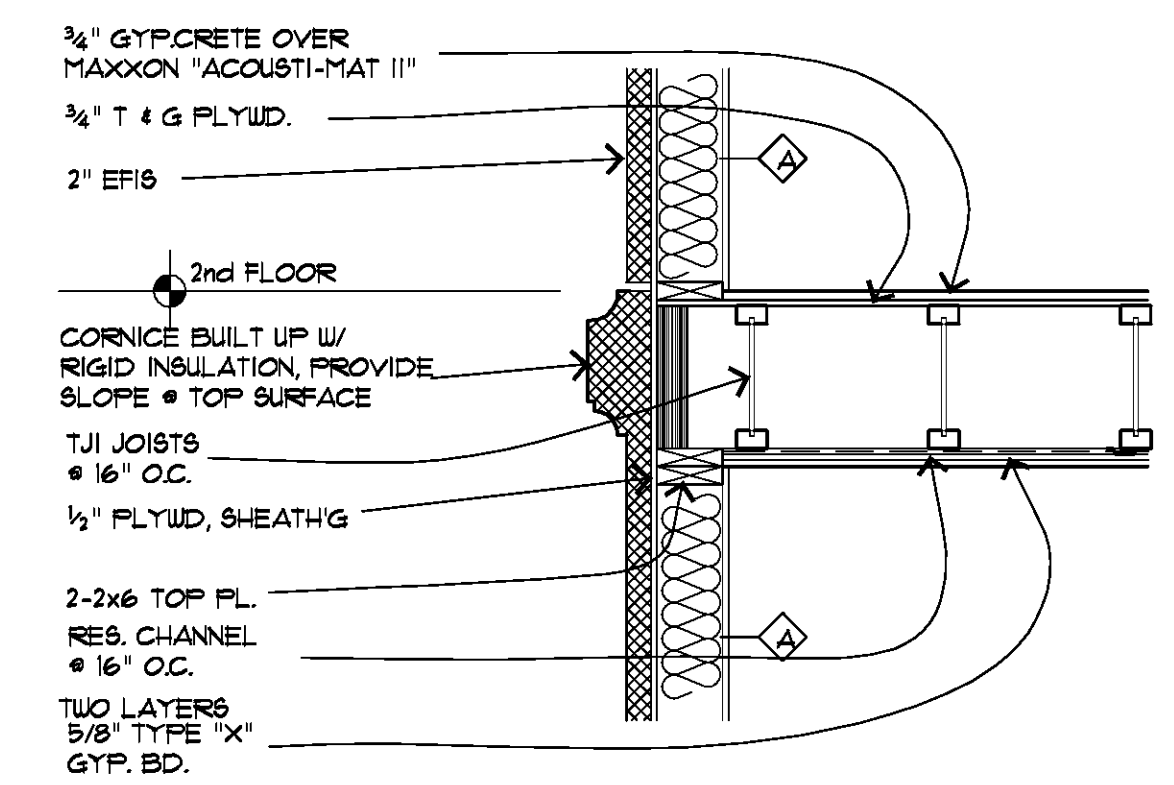


2 WALL DETAIL  
3/4" = 1' 0"

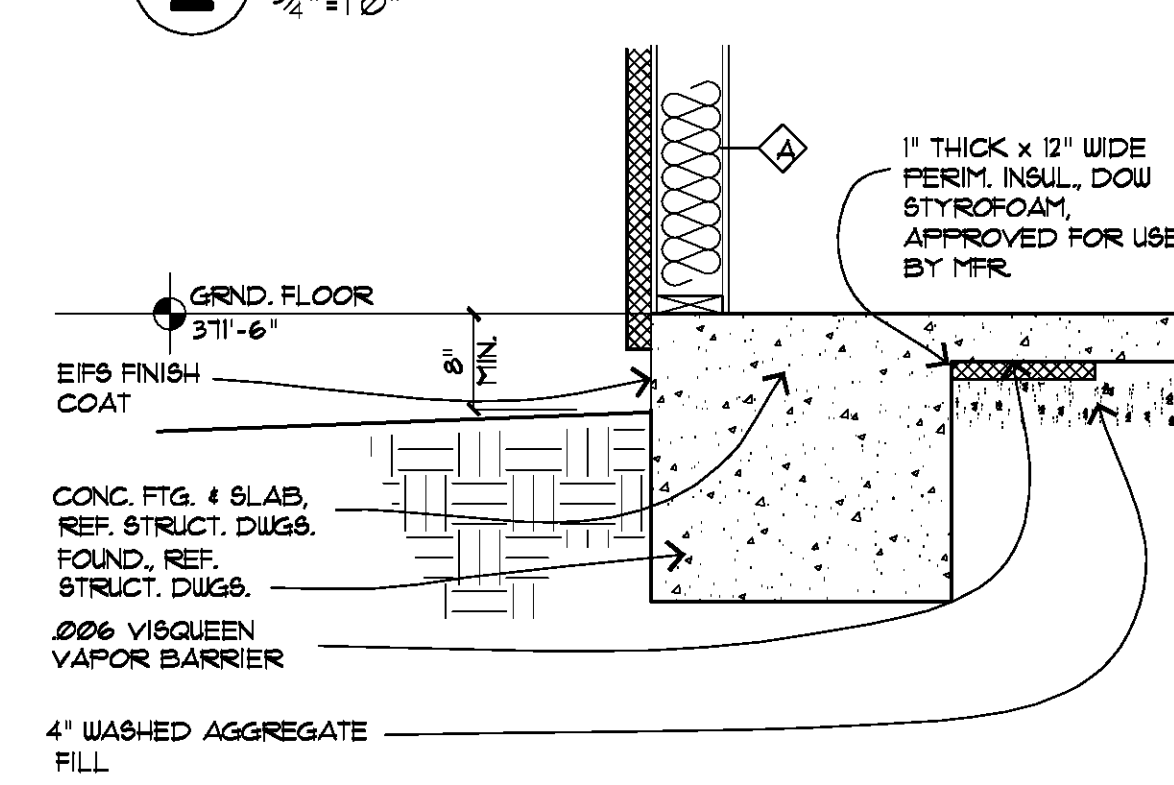


1 FOUNDATION DETAIL  
3/4" = 1' 0"

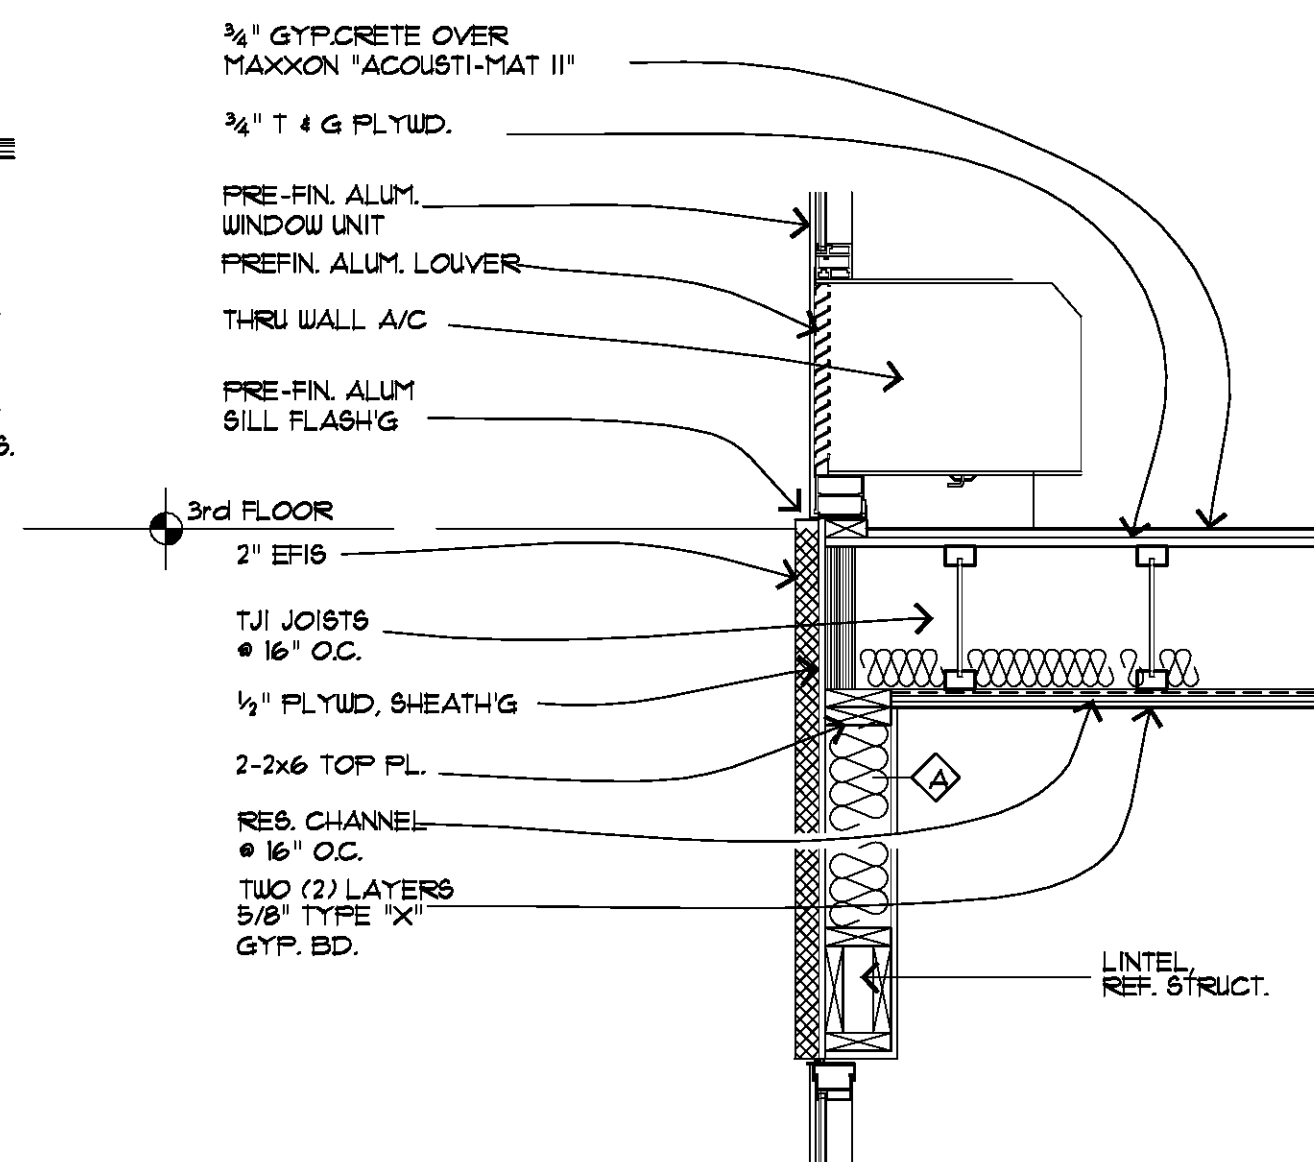


7 WALL DETAIL  
3/4" = 1' 0"

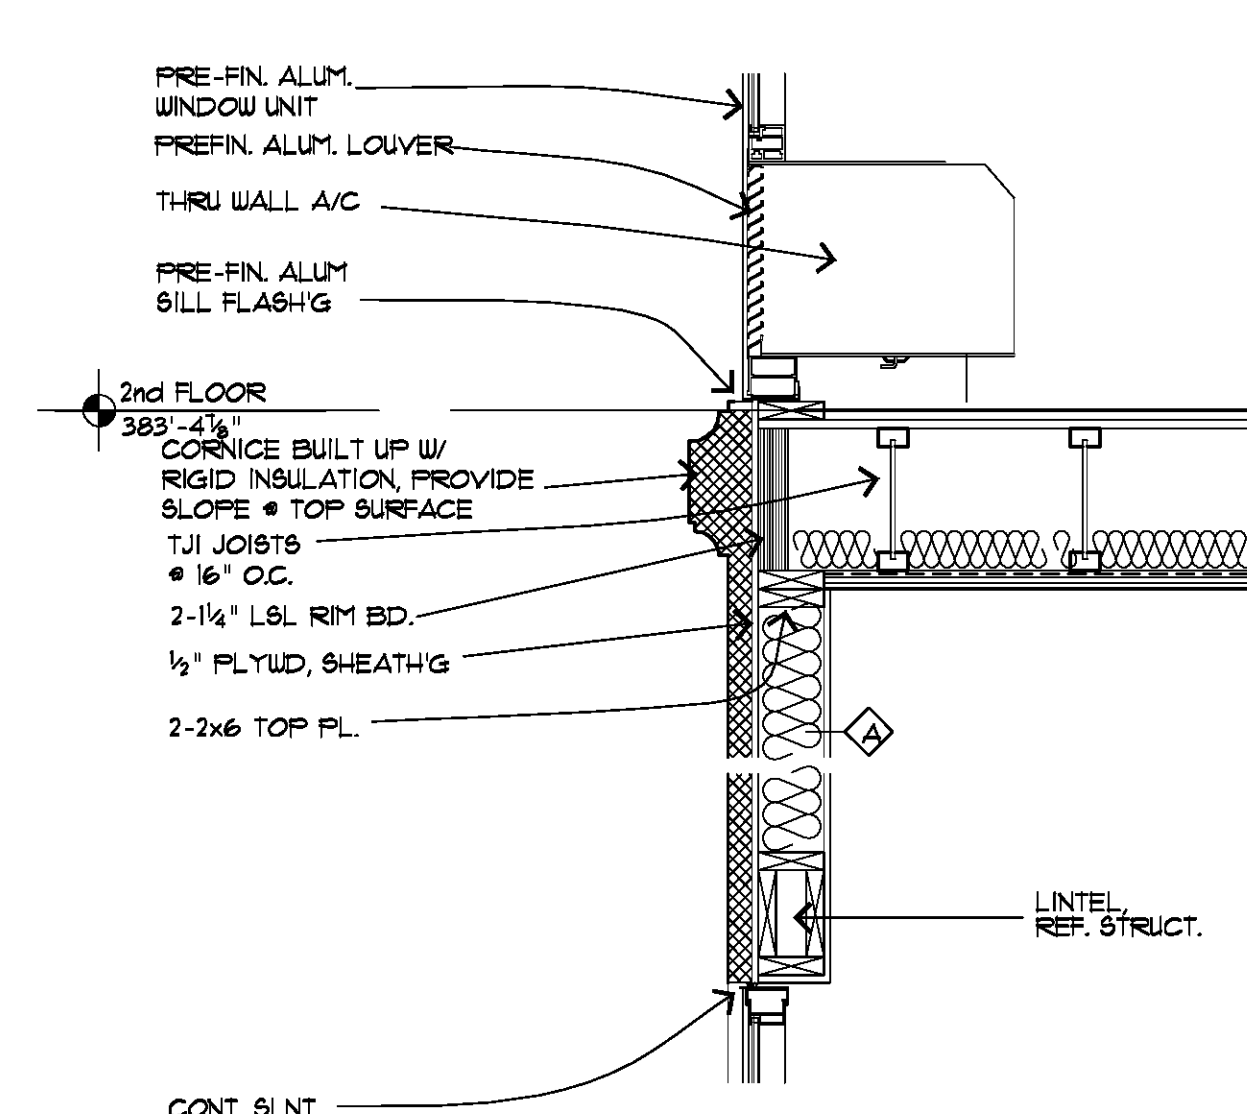


6 WALL DETAIL  
3/4" = 1' 0"

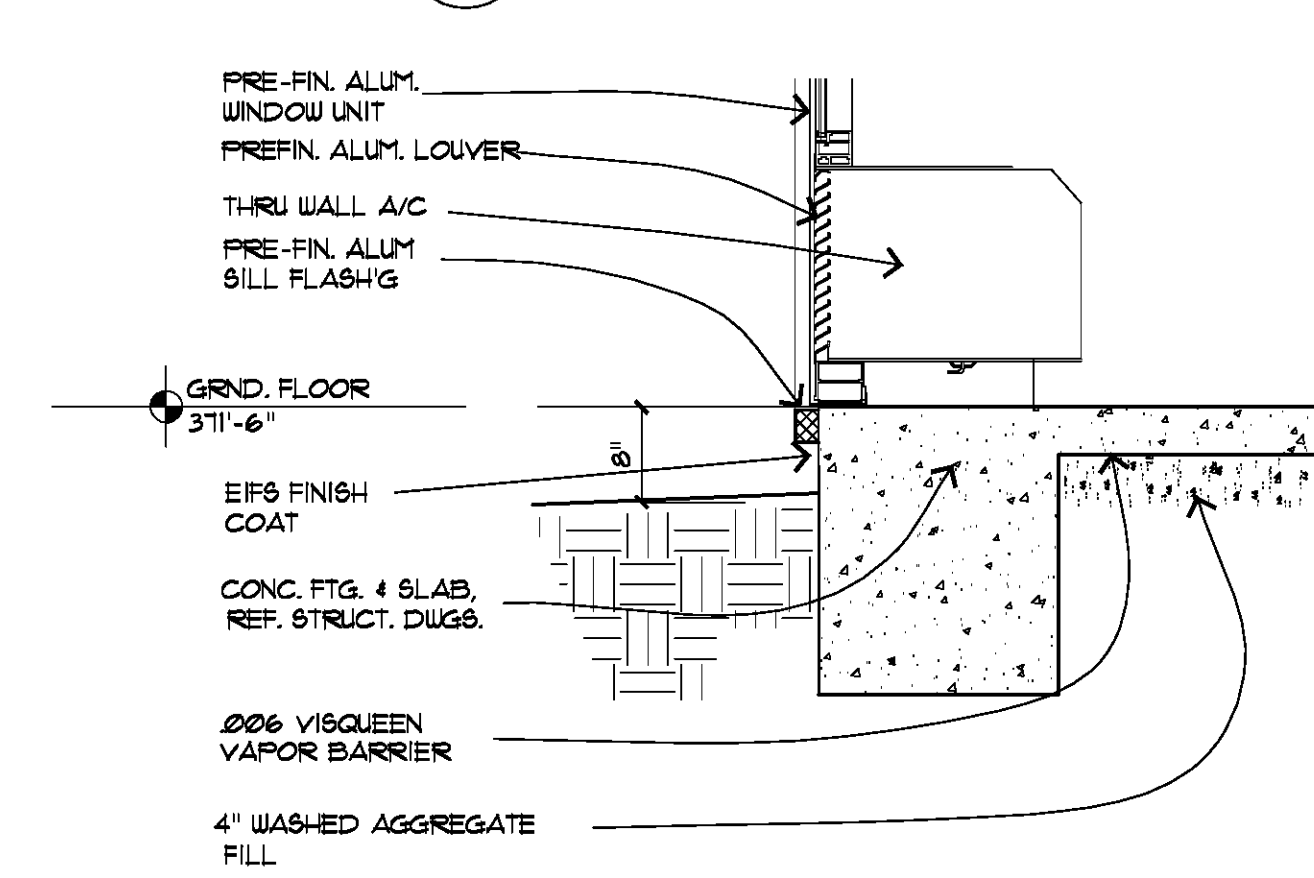


5 FOUNDATION DETAIL  
3/4" = 1' 0"

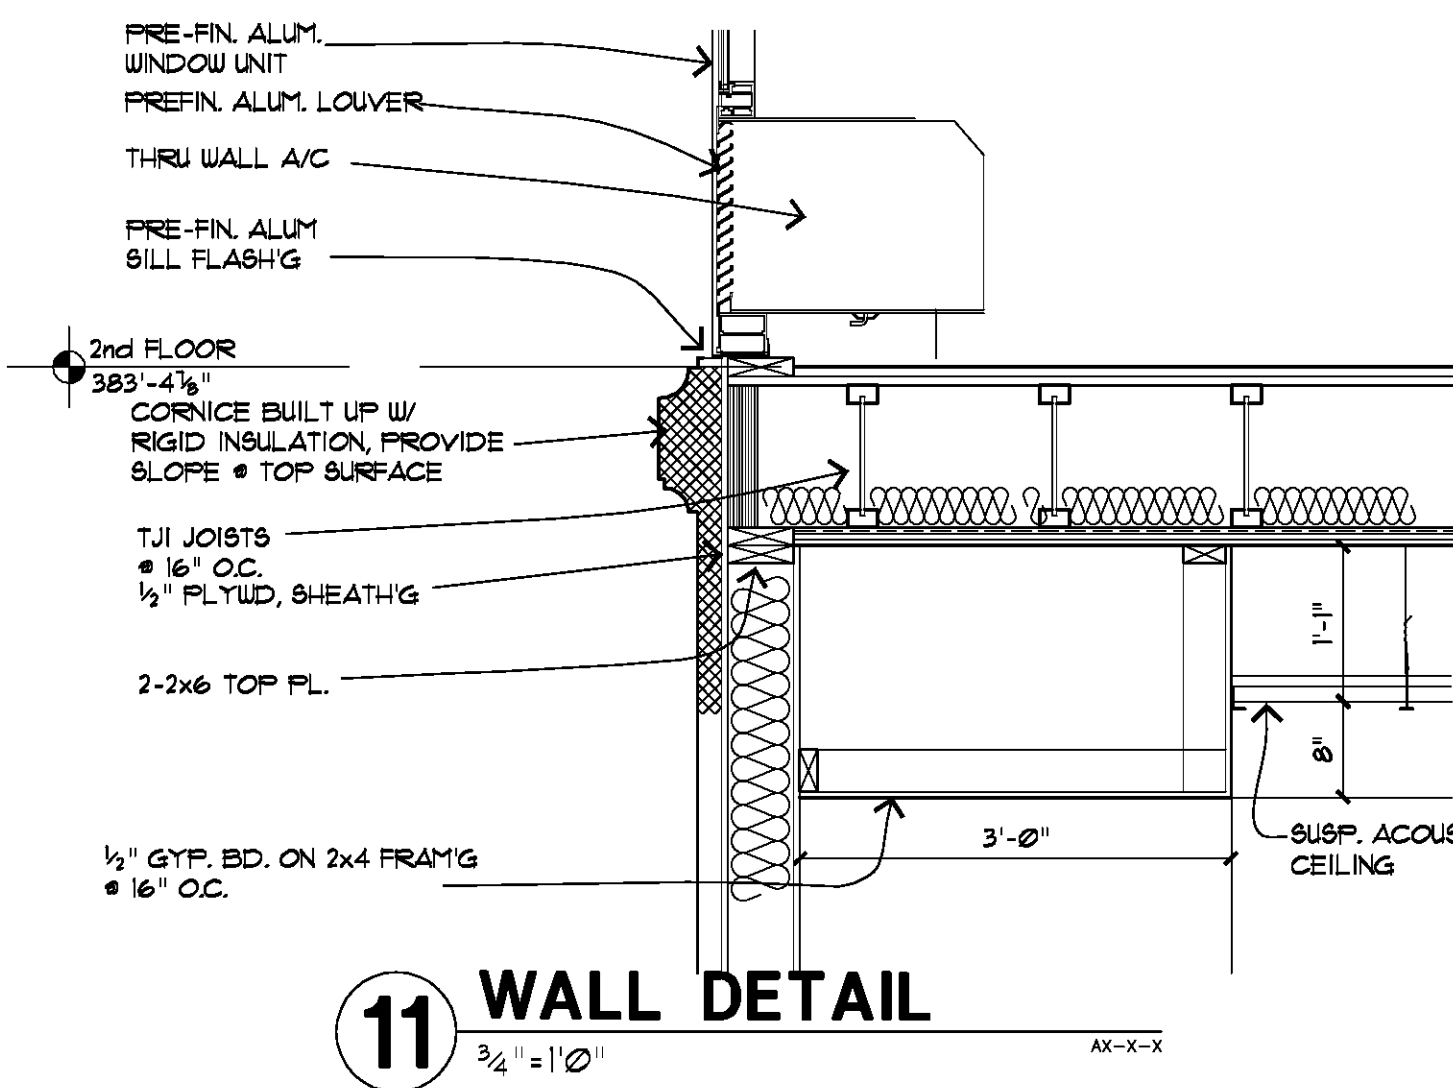


11 WALL DETAIL  
3/4" = 1' 0"

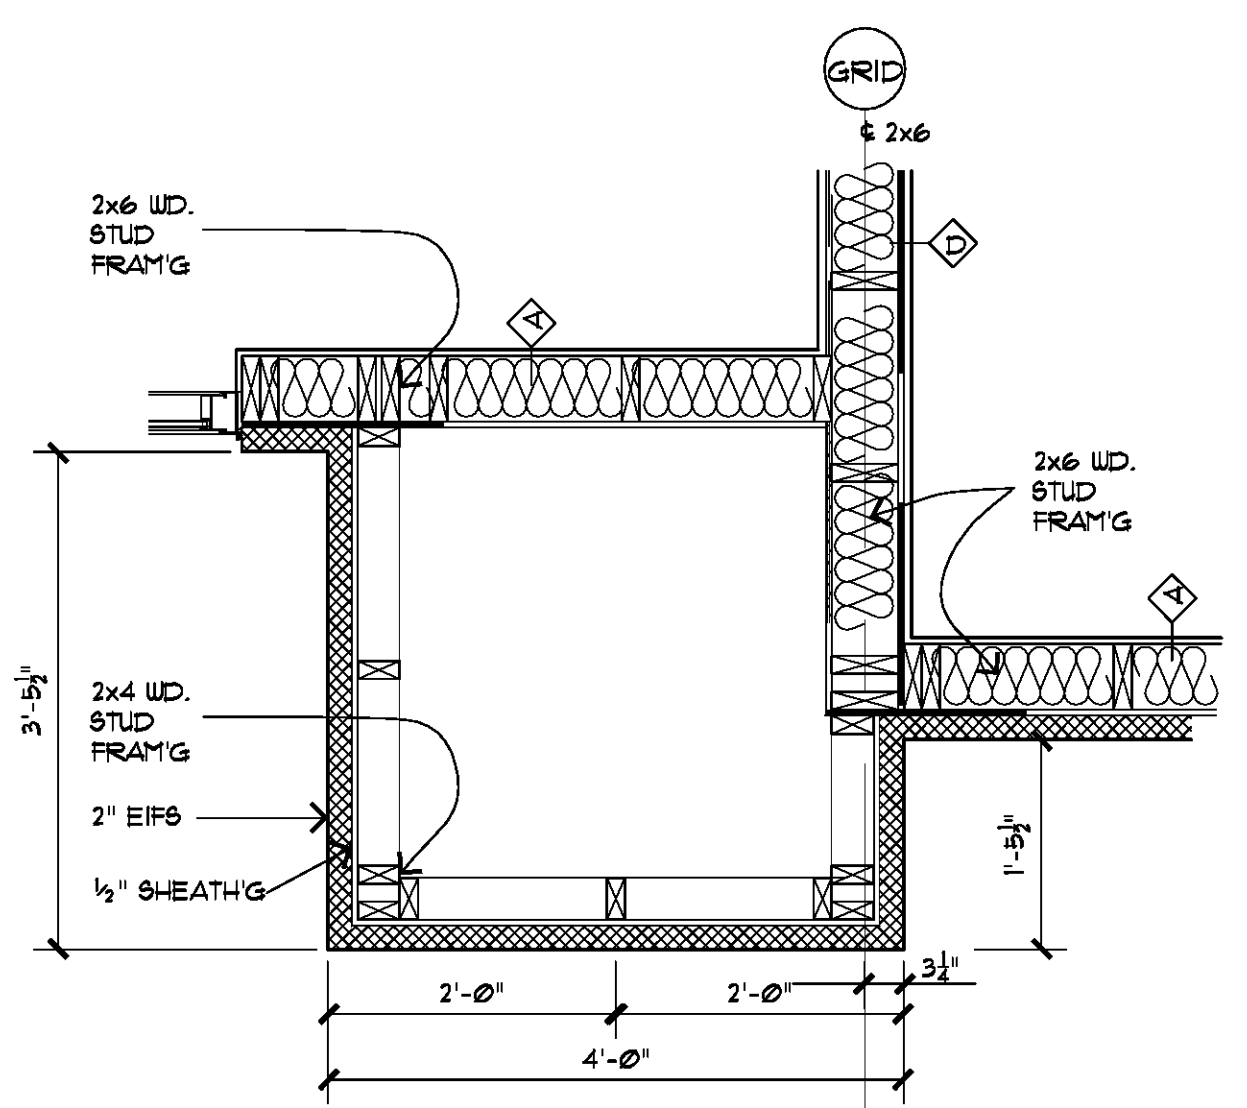

13 PILASTER DETAIL  
3/4" = 1' 0"

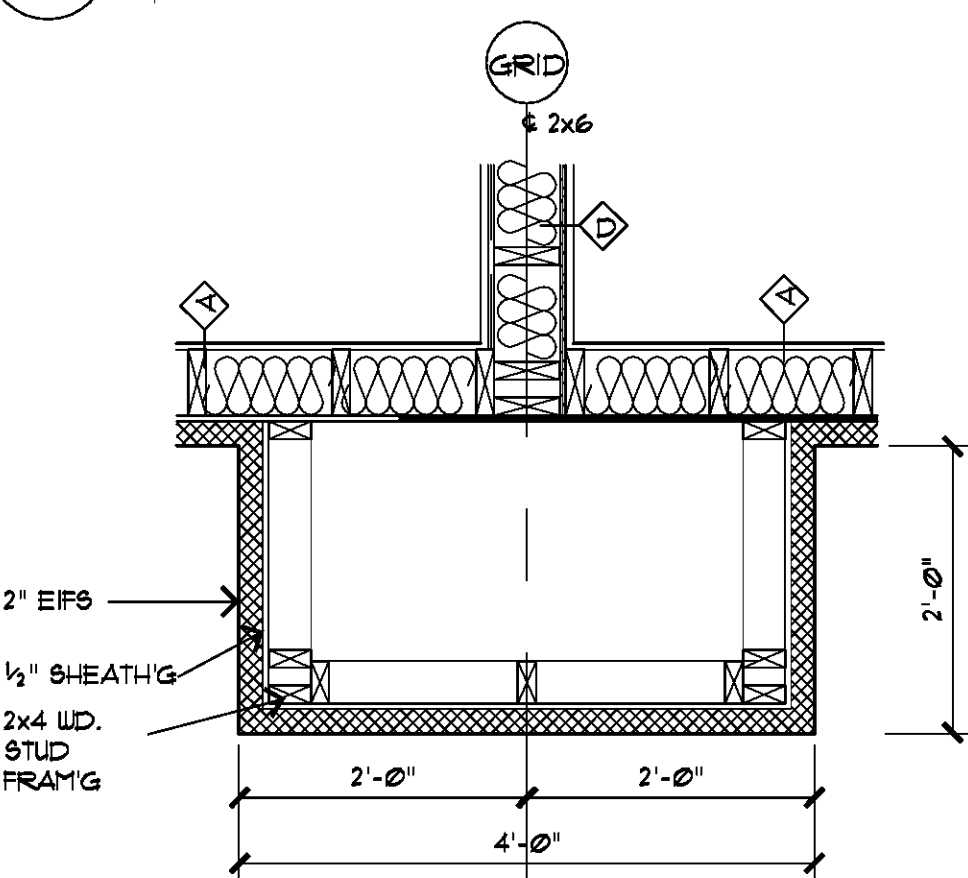

12 PILASTER DETAIL  
3/4" = 1' 0"

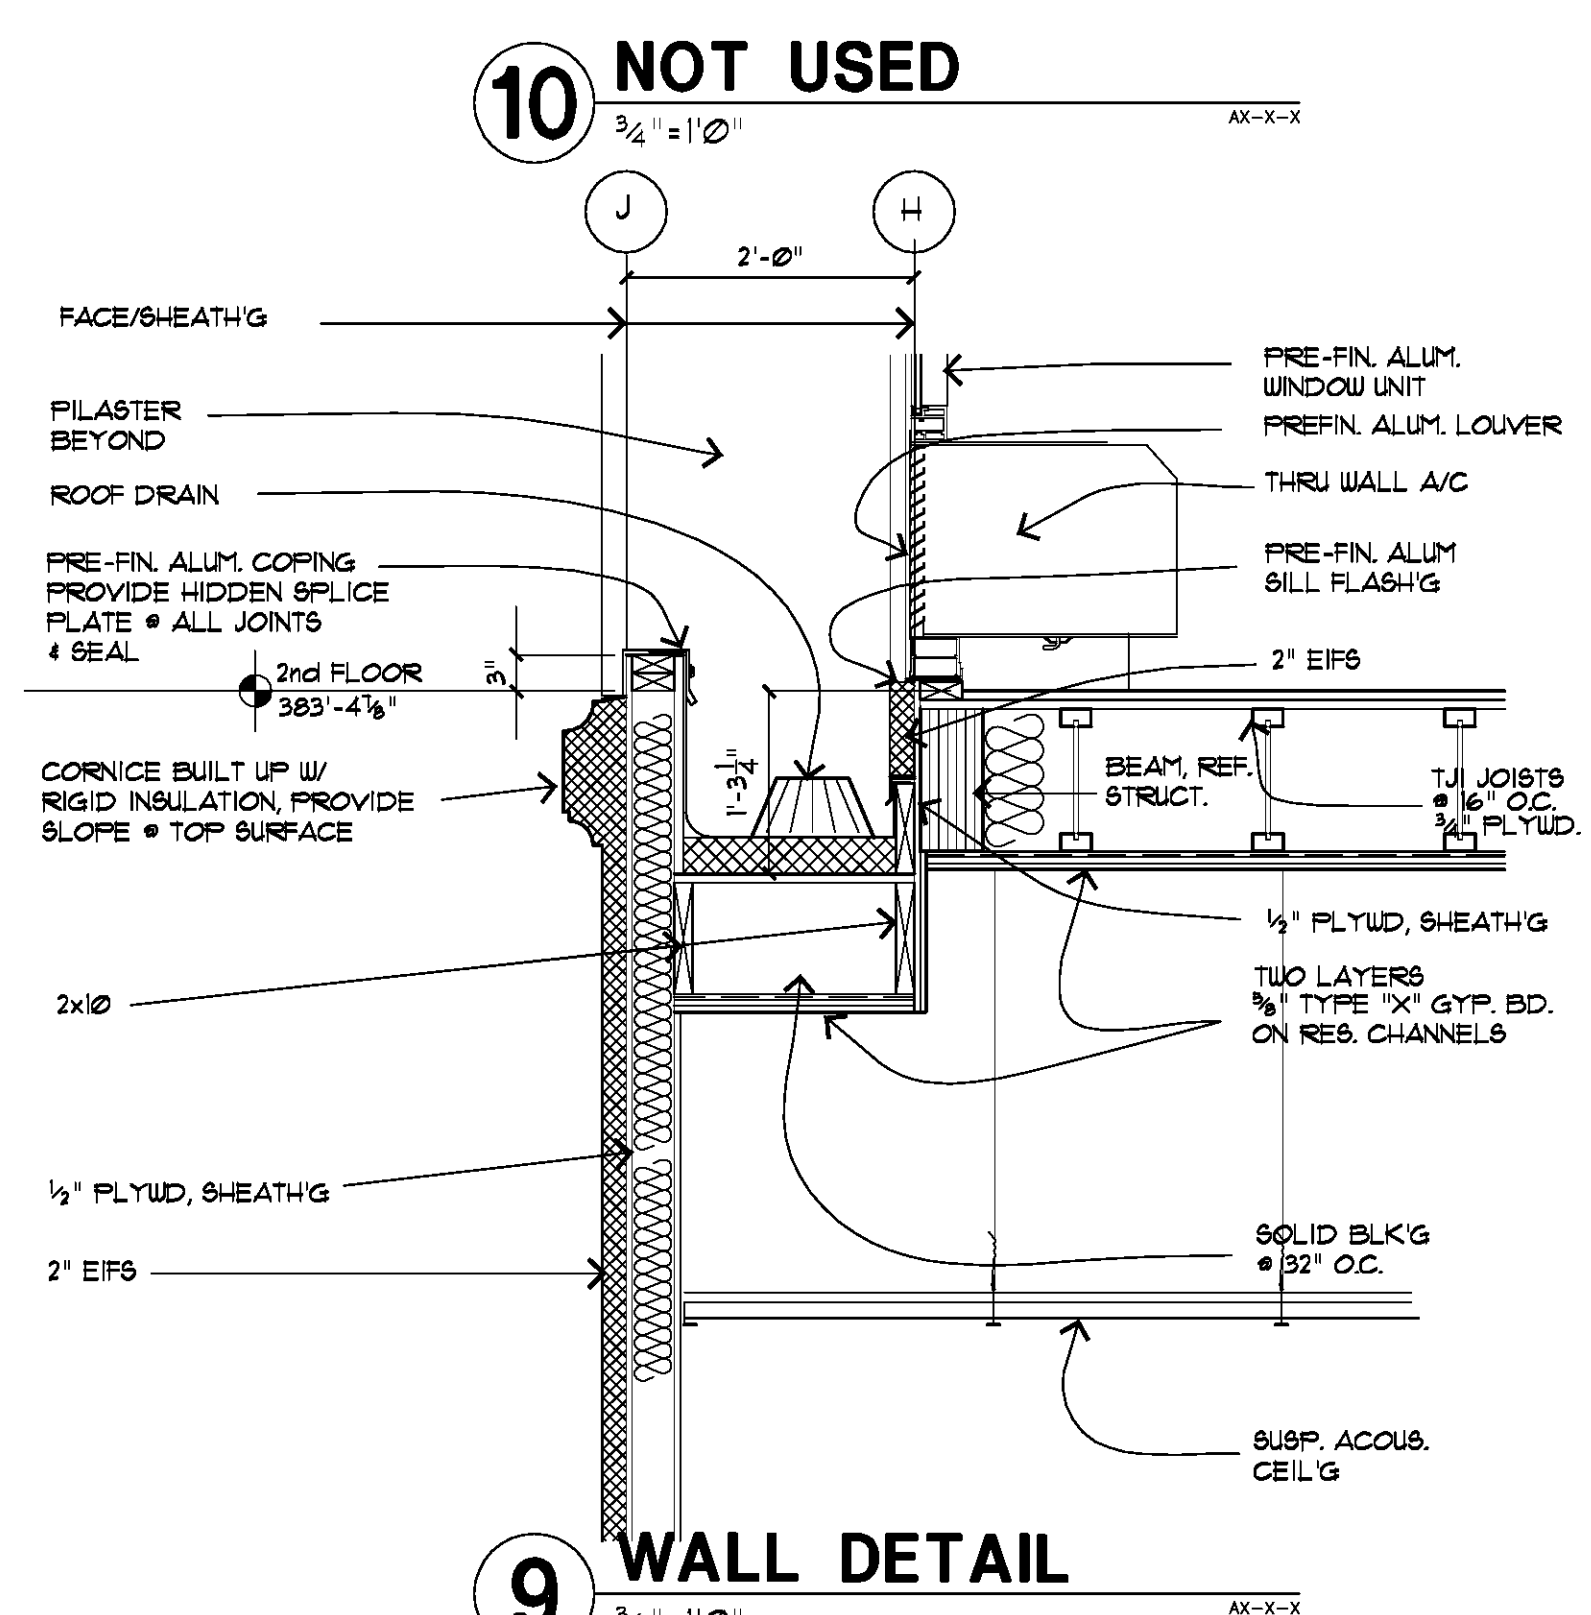

9 WALL DETAIL  
3/4" = 1' 0"

10 NOT USED  
3/4" = 1' 0"