



1 PLAN @ FRONT DESK

3 FRONT DESK - WORKSTATION

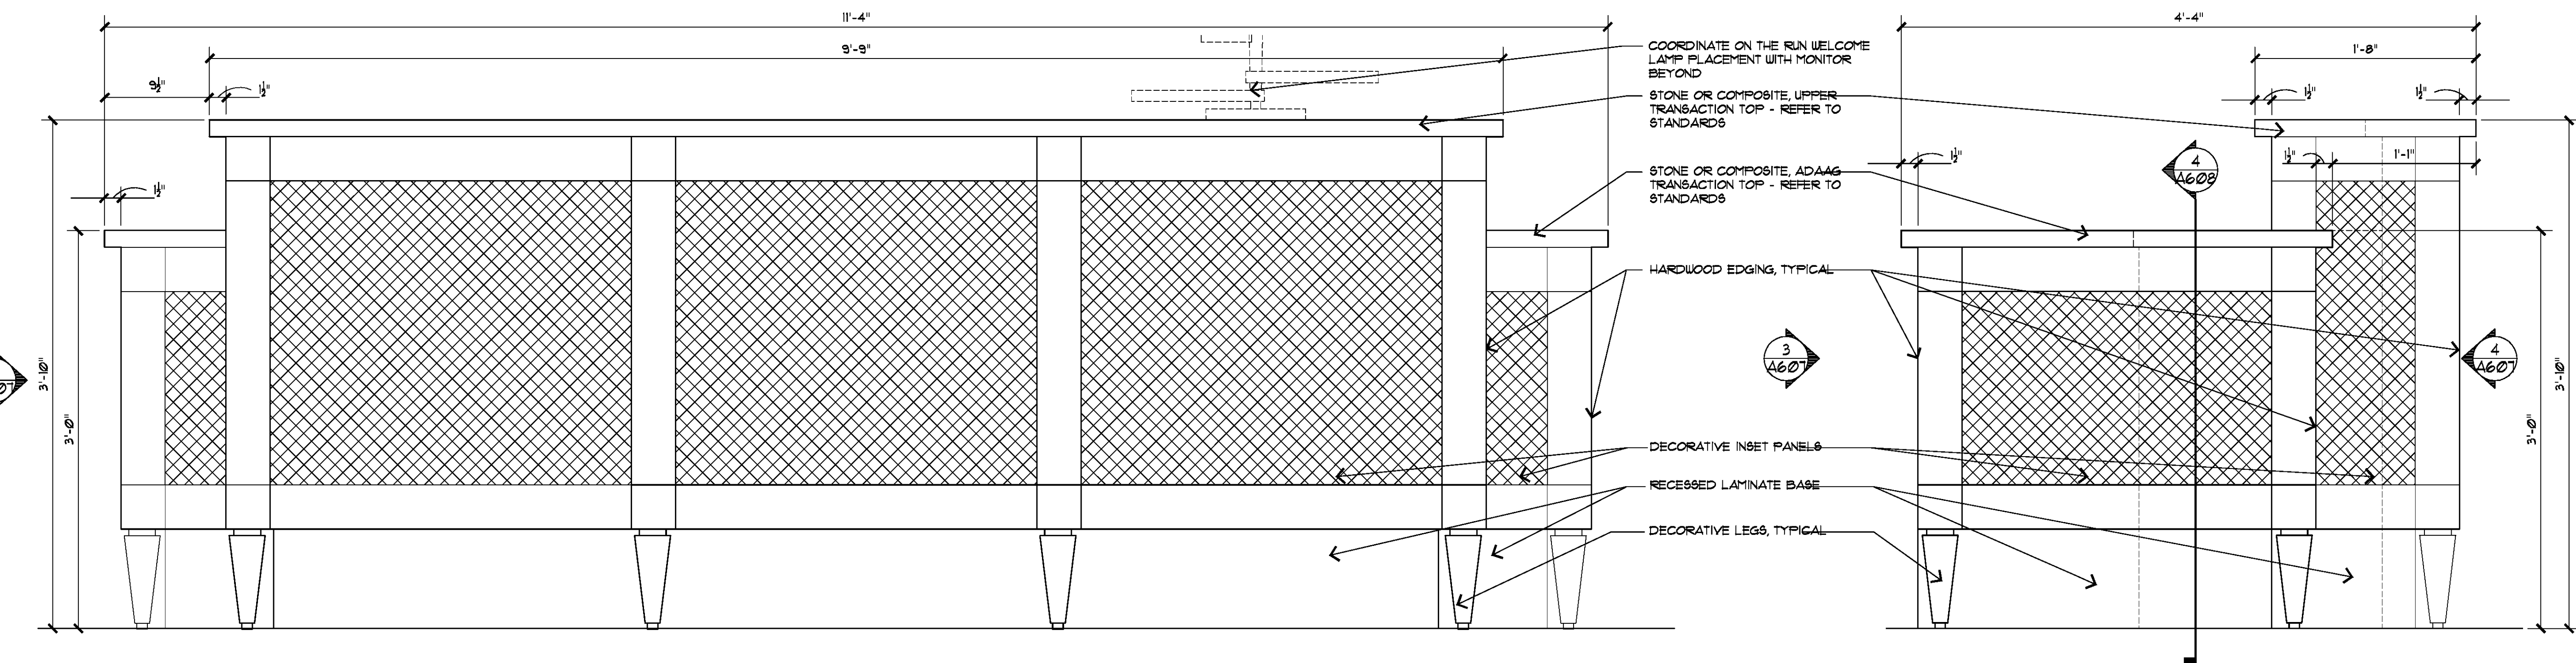

2 ELEV. @ FRONT DESK

2 ELEV. @ FRONT DESK

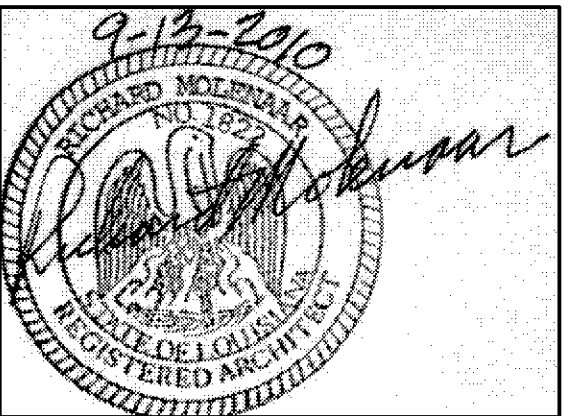

PROJECT NAME:

Hampton Inn

Mane Street
West Monroe, Louisiana

SHEET TITLE:

Front Desk Details

PROJECT NO.
09017

LATEST REVISION:

DRAWN BY: CI

CHECKED BY:

SHEET NUMBER:

cj R

EM

DATE: _____

9/13/10

A607