

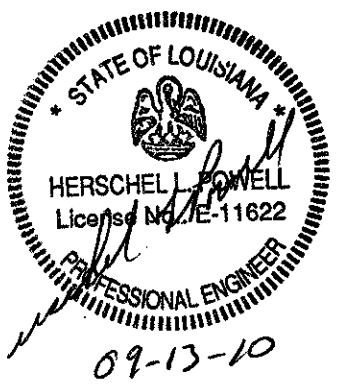


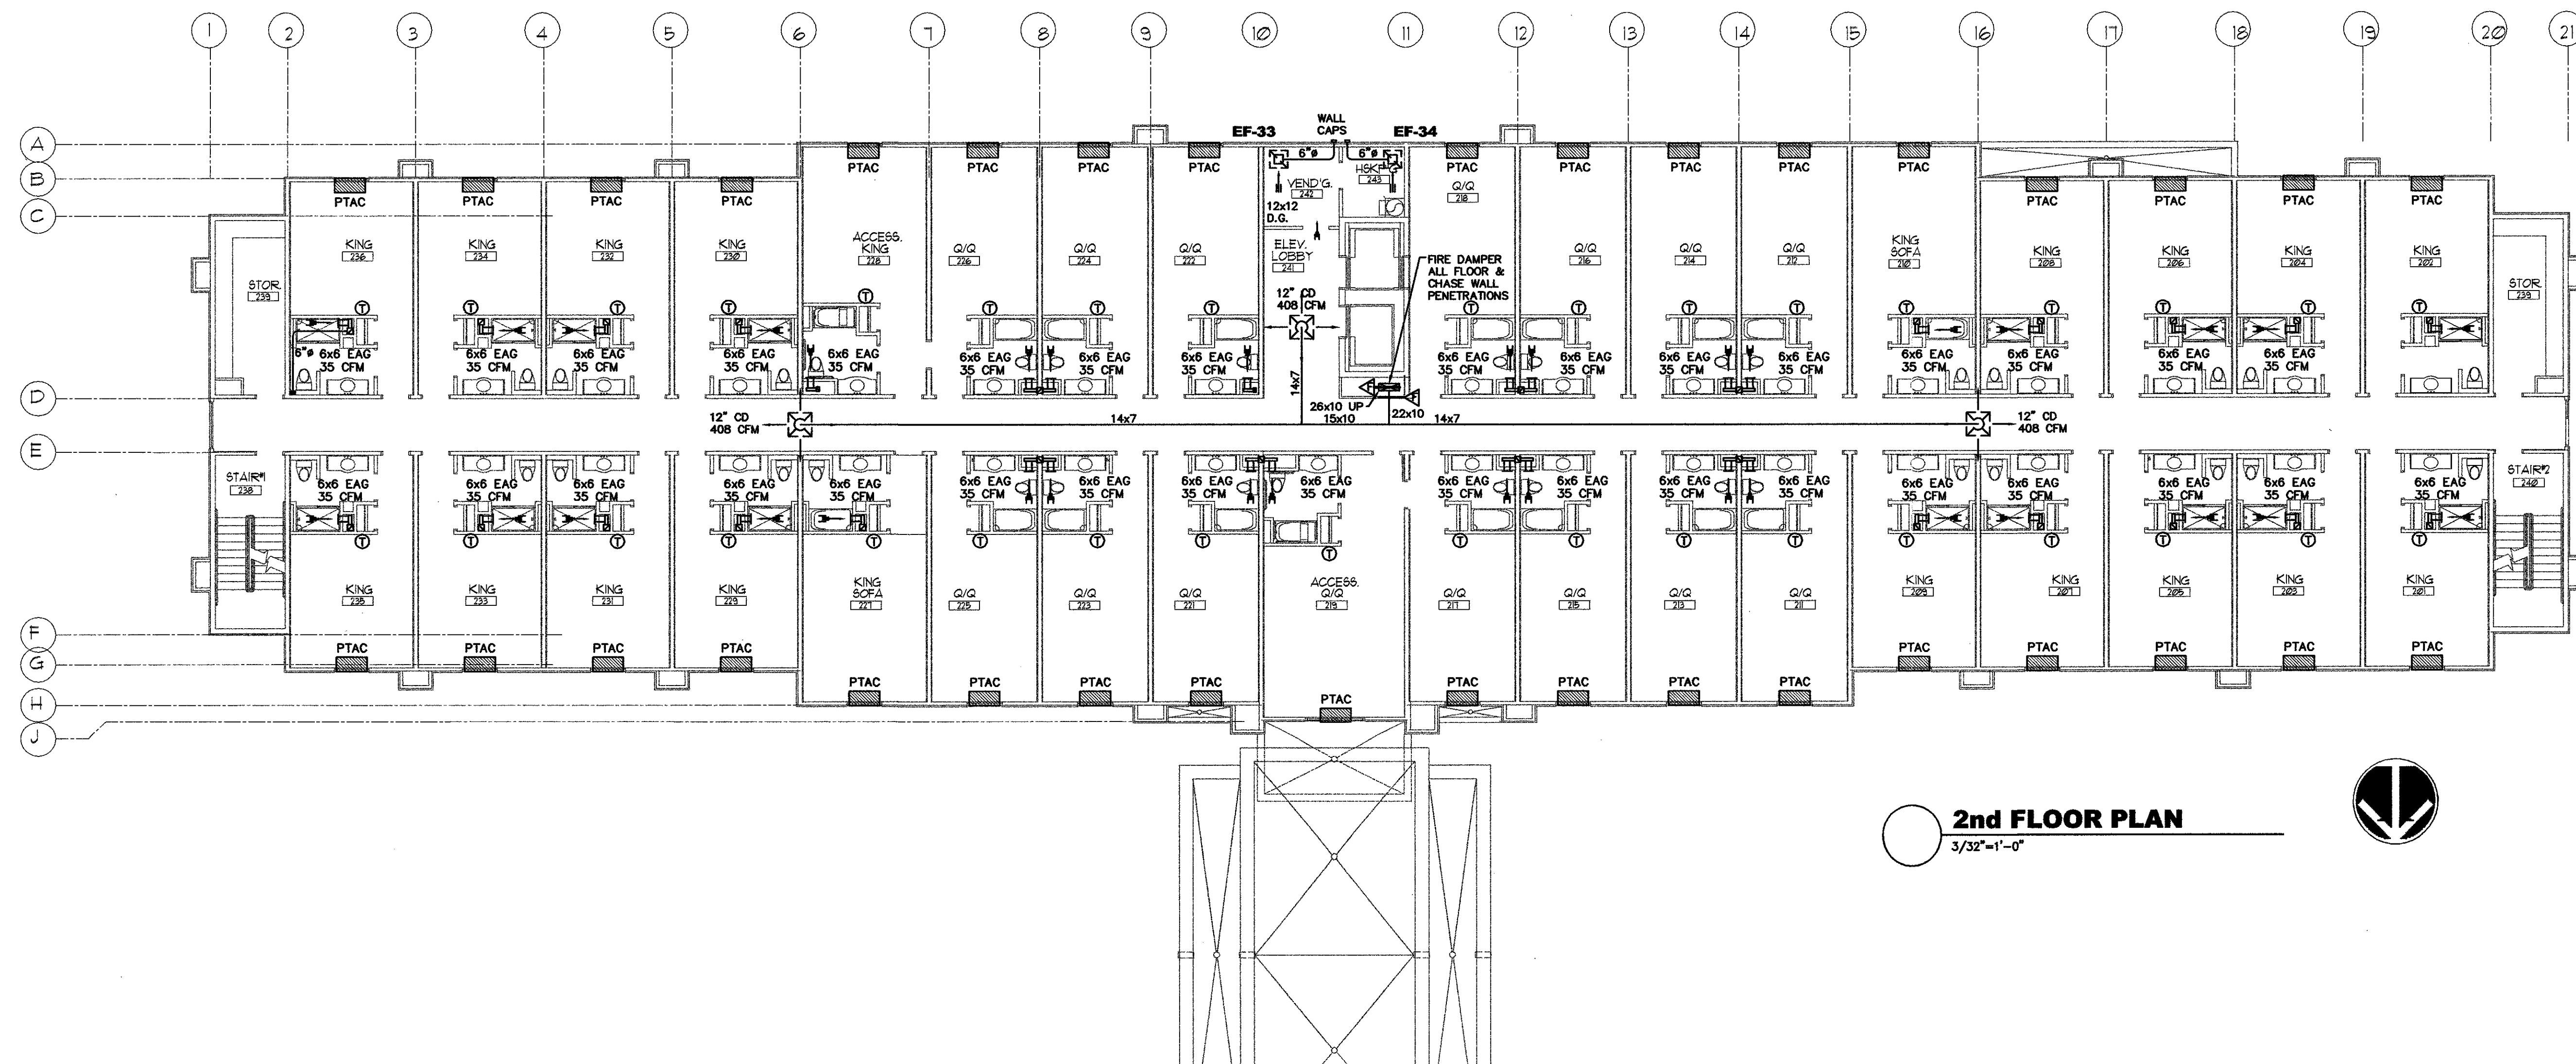

Richard Molenaar
ARCHITECT

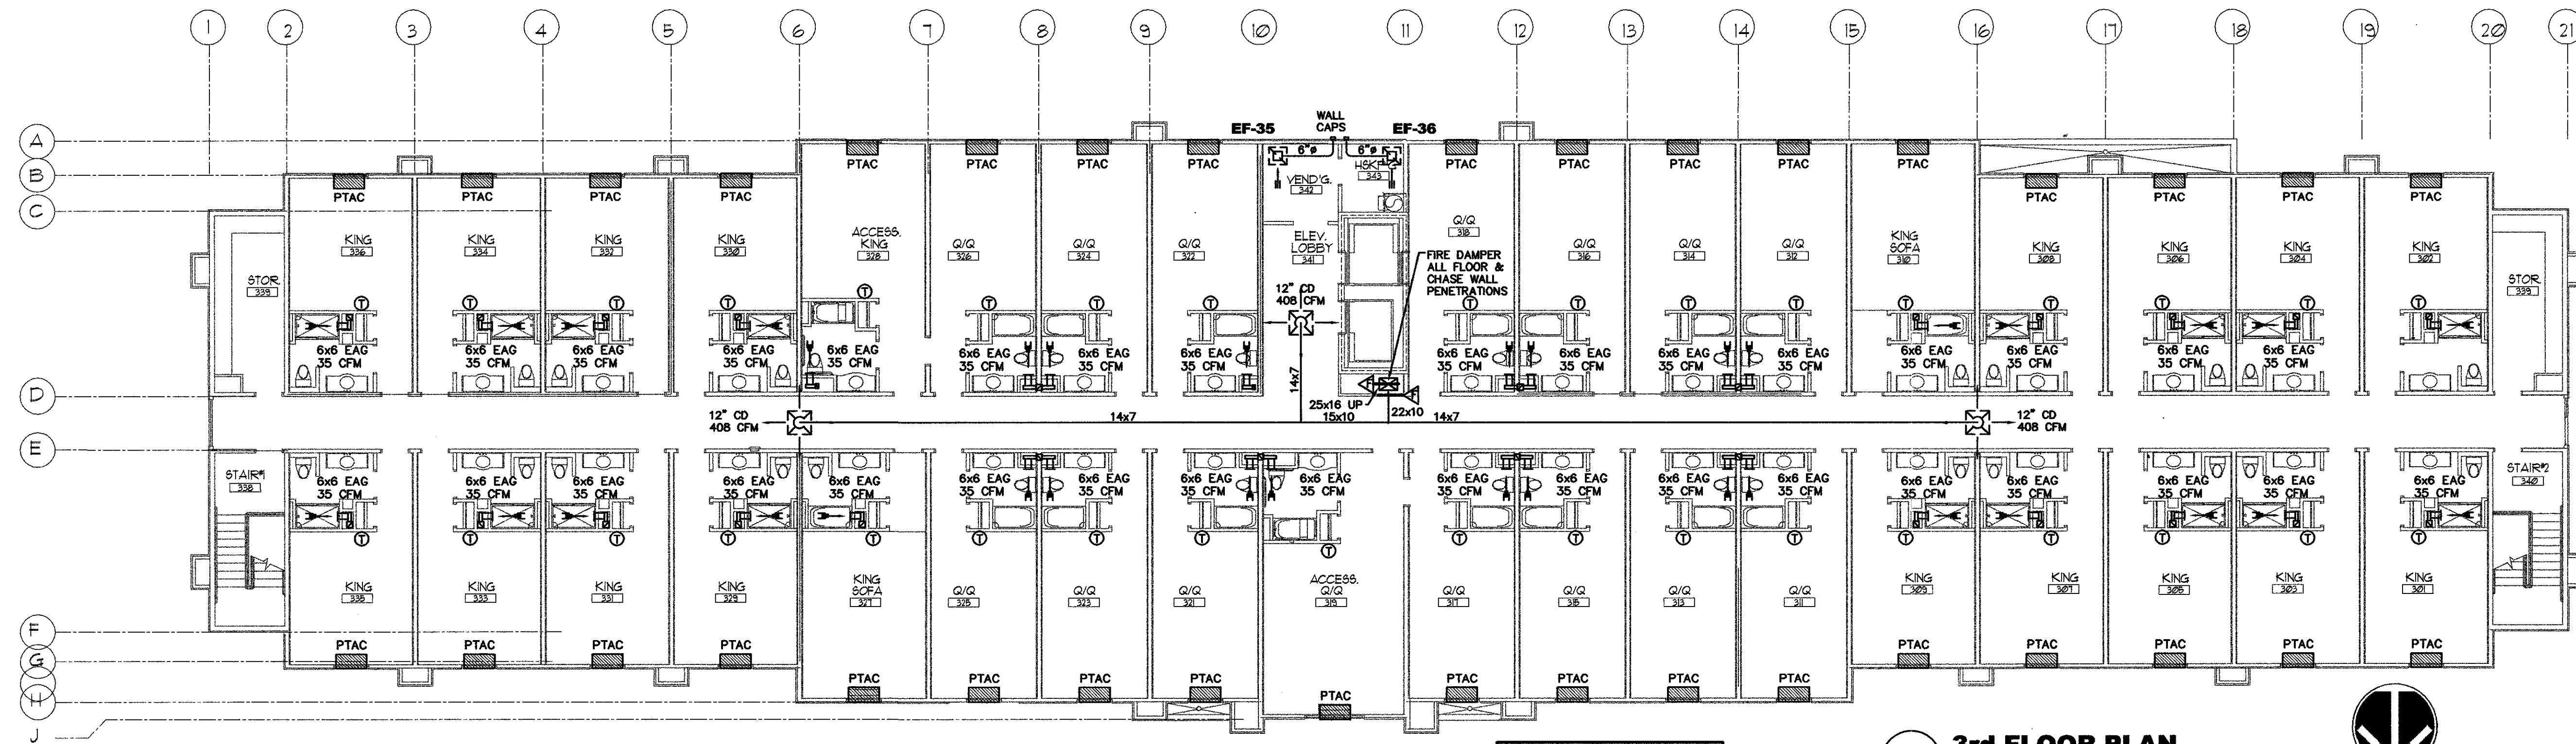

PROJECT NAME:
Hampton Inn
Main Street
West Monroe, Louisiana

SHEET TITLE:
**2ND & 3RD FLOOR
HVAC**

PROJECT NO. _____ LATEST REVISION:
PROJ# _____
DRAWN BY: _____ CHECKED BY: _____ SHEET NUMBER:
RHP HLP
DATE: _____
09-13-10

M102