






Richard Molenaar
ARCHITECT

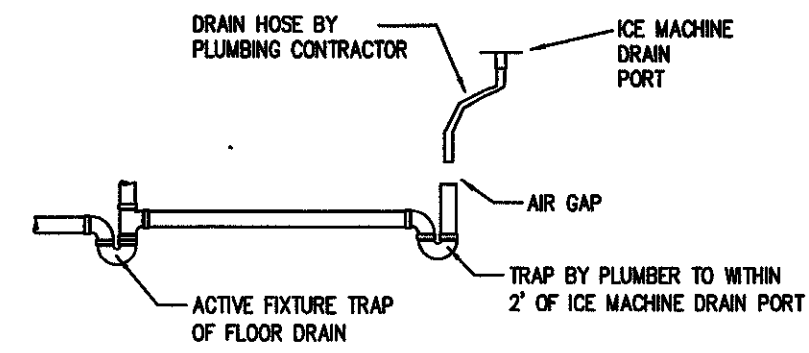


ICE MACHINE HUB DRAIN AT FLOOR DRAIN
SCALE: NONE

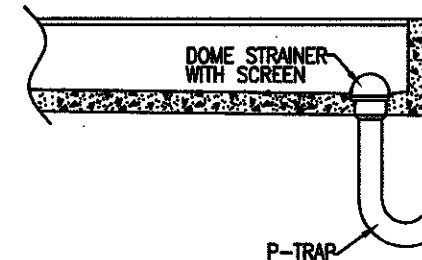


TRENCH DRAIN
SCALE: NONE

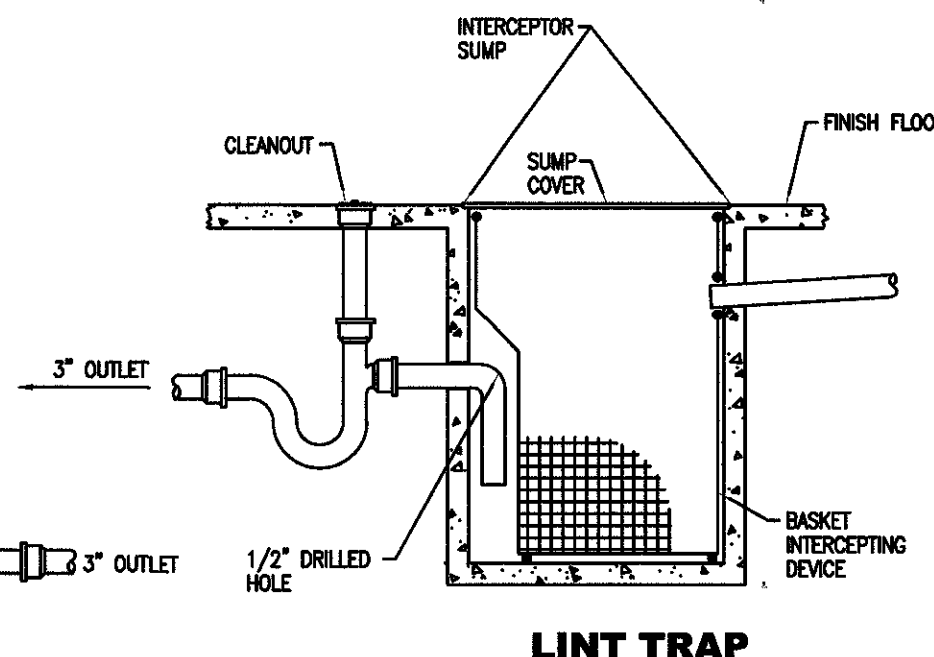

LINT TRAP
SCALE: NONE

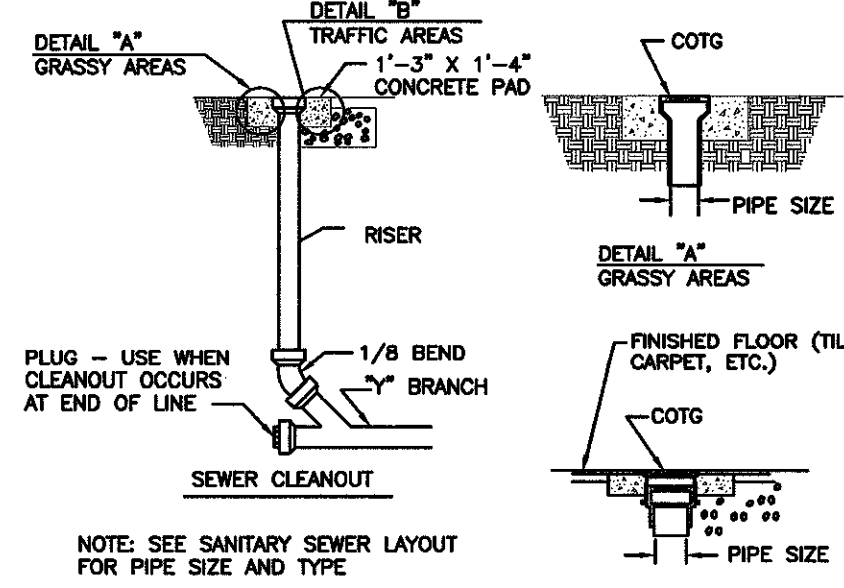


CLEANOUT TO FLOOR OR GRADE
SCALE: NONE

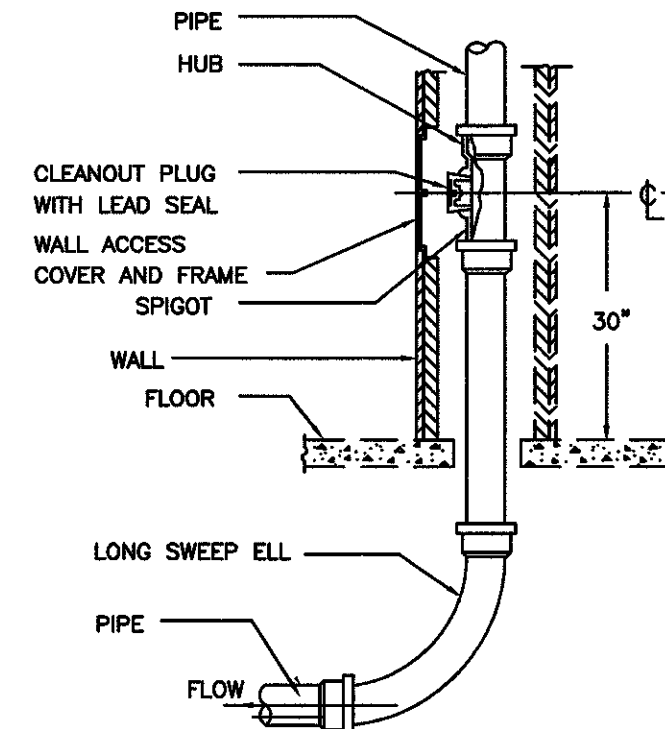



WALL CLEANOUT
SCALE: NONE

NOTE: ALL FLOOR, GRADE AND WALL CLEANOUT SHALL BE INSTALLED AT LOCATIONS AS REQUIRED BY CODE.

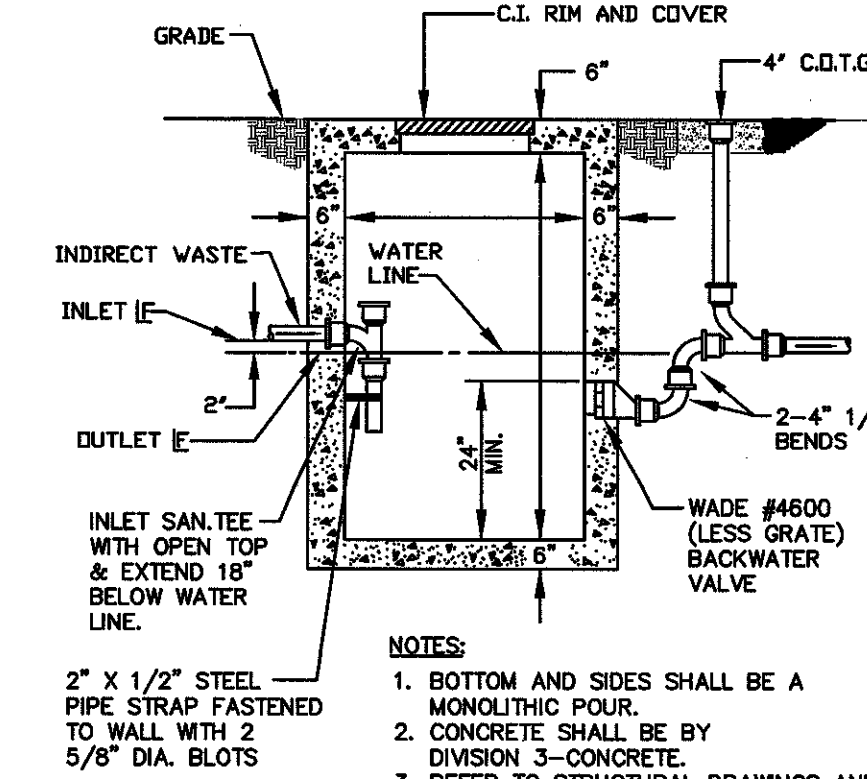

NOTES:
1. BOTTOM AND SIDES SHALL BE A MONOLITHIC POUR.
2. CONCRETE SHALL BE BY DIVISION 3-CONCRETE.
3. REFER TO STRUCTURAL DRAWINGS AND SPECIFICATIONS FOR REBAR AND OTHER DETAILS.

CATCH BASIN
NO SCALE

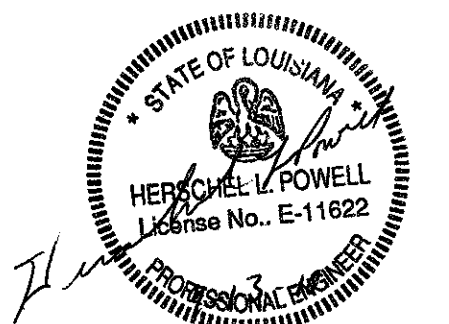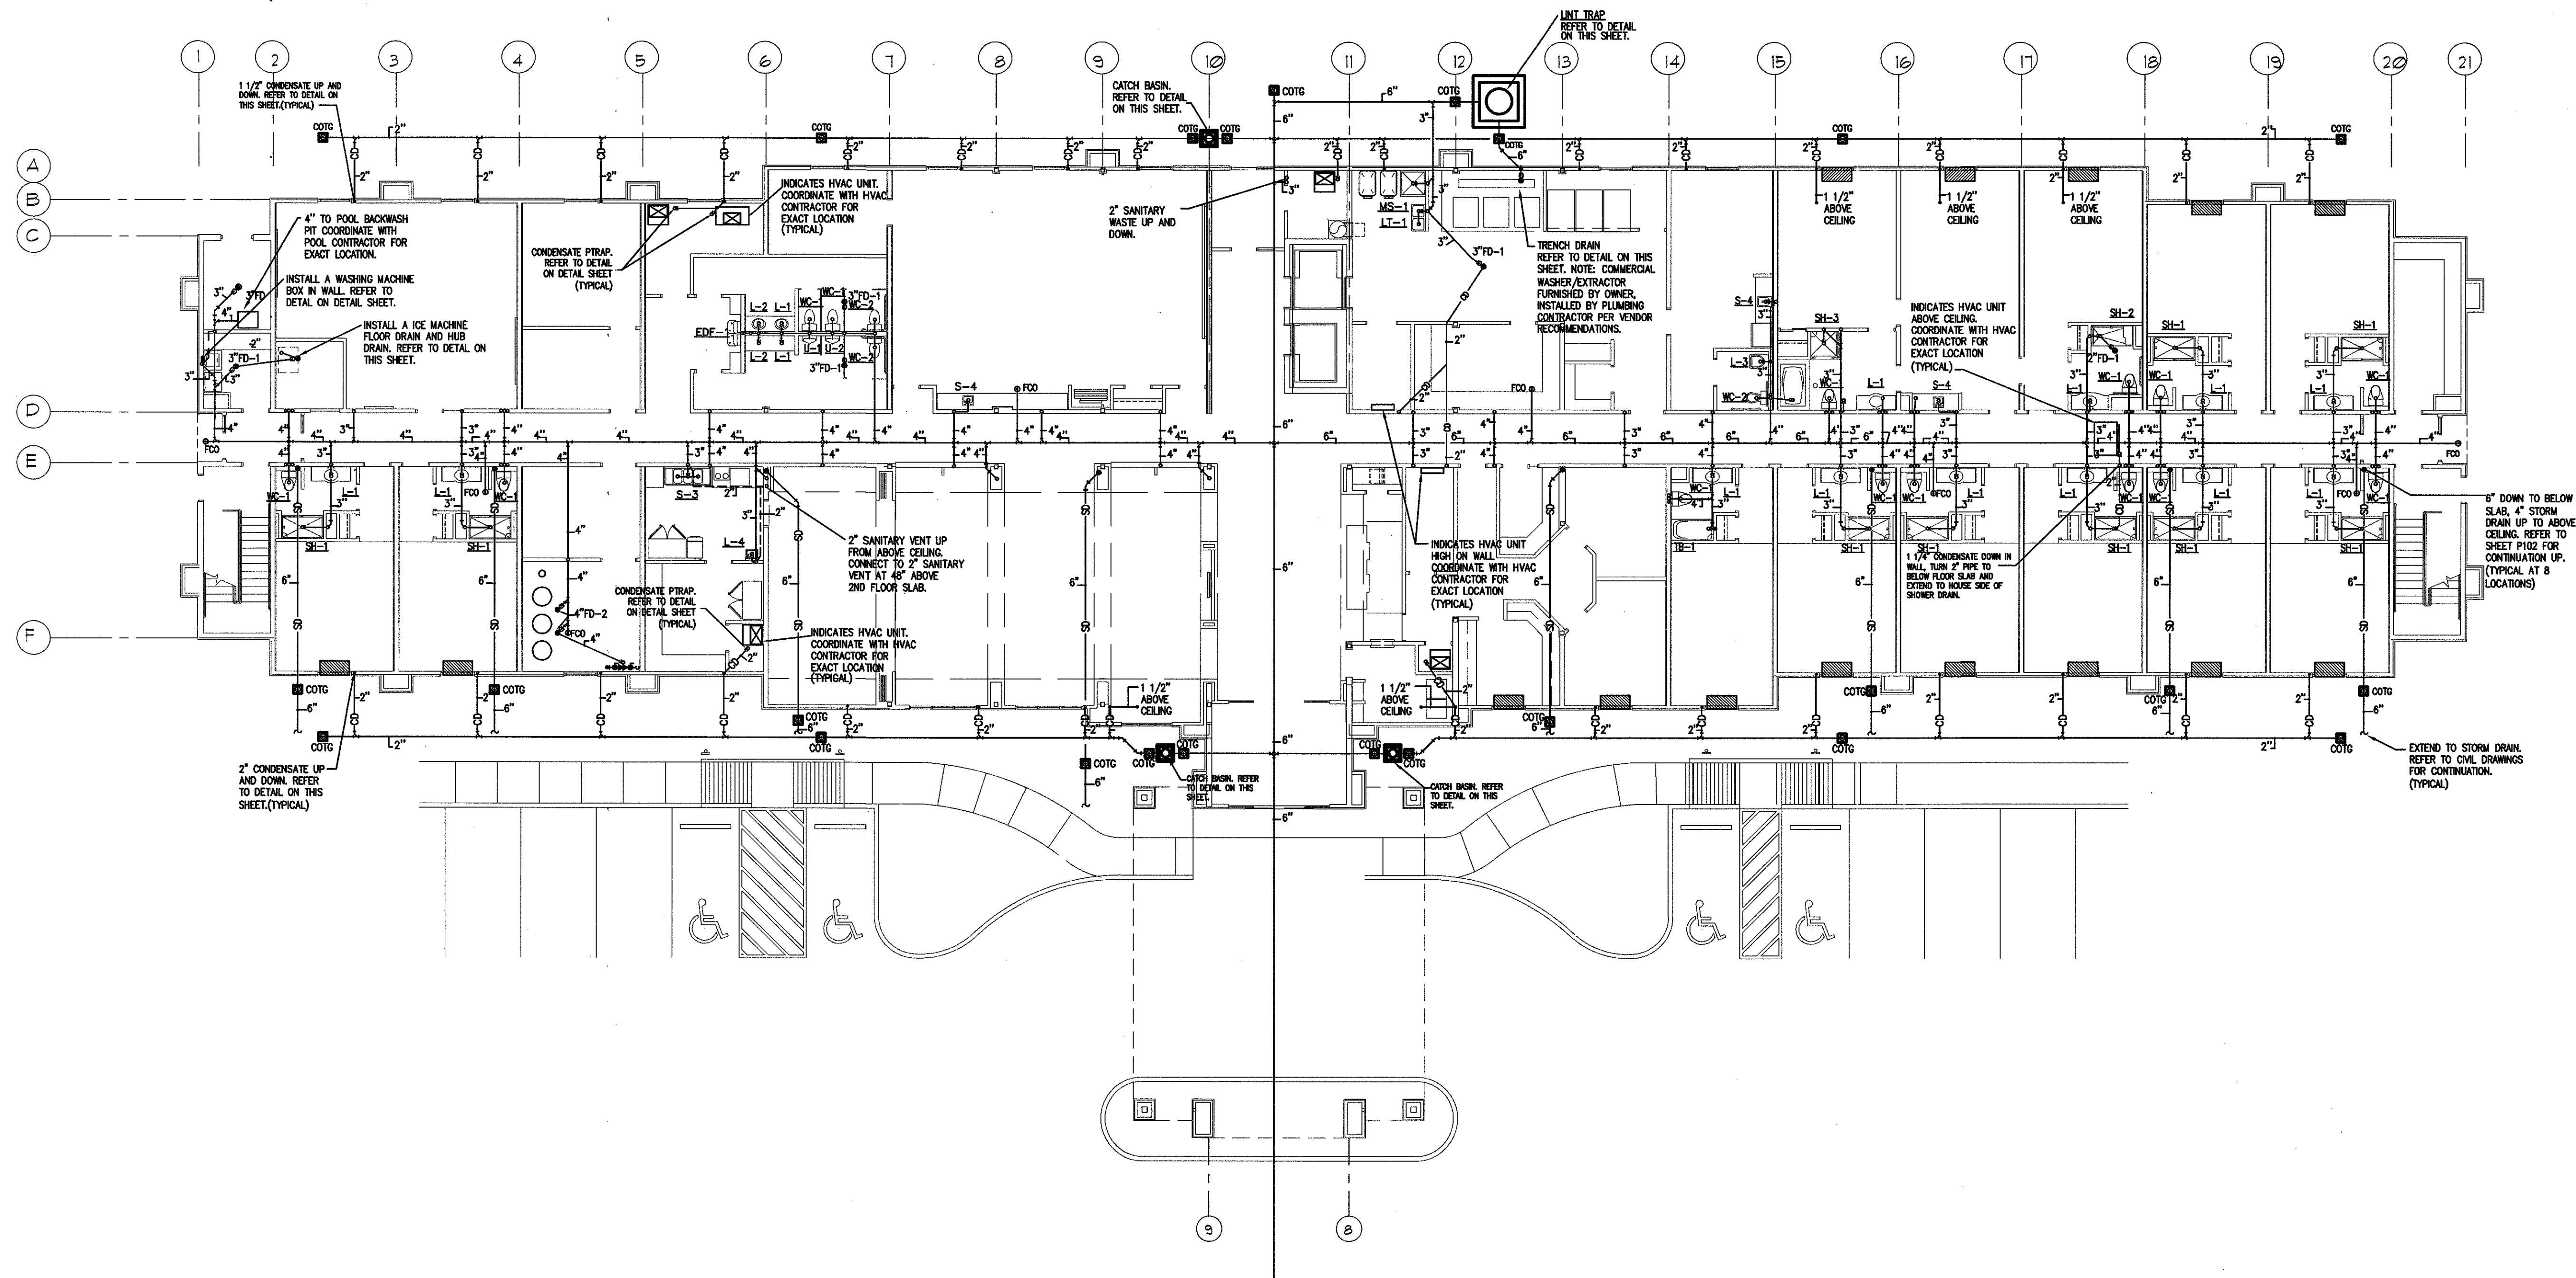

PROJECT NAME:

Hampton Inn
Main Street
West Monroe, Louisiana

SHEET TITLE:

**GROUND FLOOR
SANITARY**

PROJECT NO.

PROJ#

DRAWN BY:

RHP

DATE:

09-13-10

LATEST REVISION:

SHEET NUMBER:

1

1

1

1

1

1

1

1

1

1

1

1