



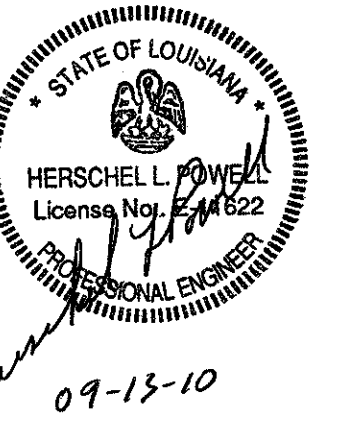

Richard Molenaar
ARCHITECT

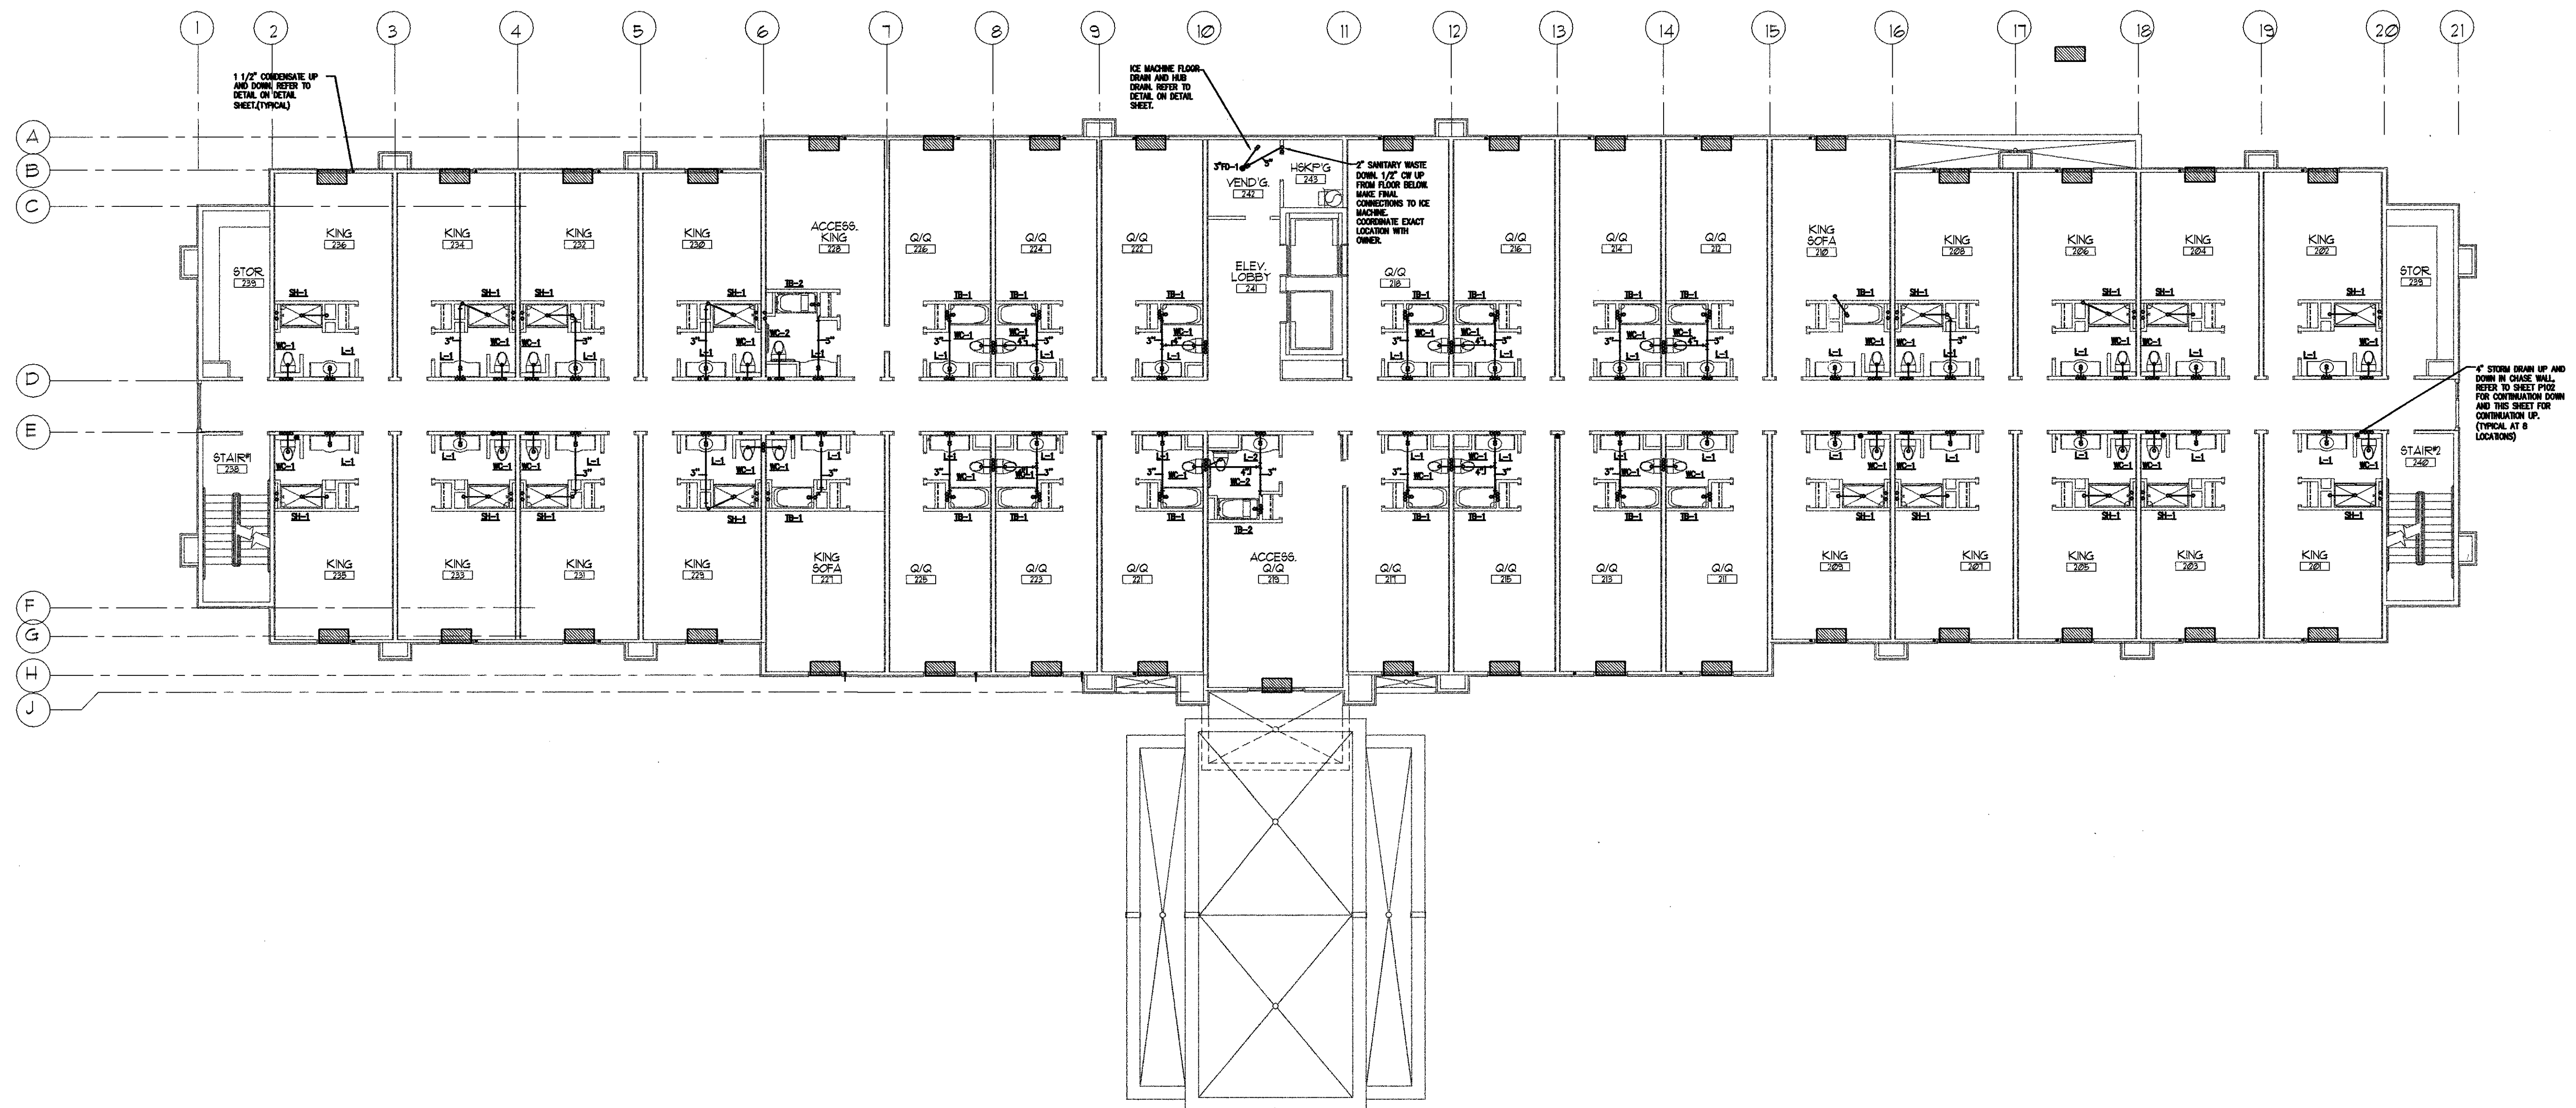

PROJECT NAME:
Hampton Inn
Main Street
West Monroe, Louisiana

SHEET TITLE:
**SECOND FLOOR
WATER & SANITARY**

PROJECT NO.	LATEST REVISION:
PROJ#	
DRAWN BY: RHP	CHECKED BY: HLP
DATE: 09-13-10	SHEET NUMBER: P103