

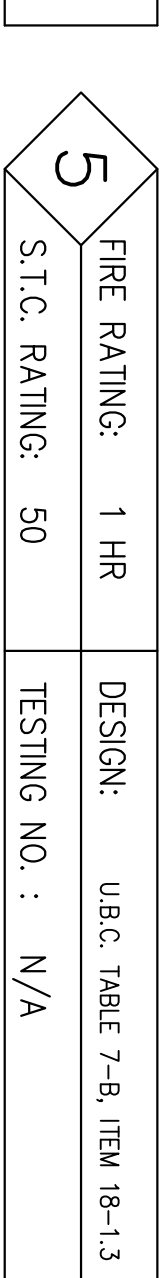




SCALE: 1 1/2" = 1'-0"

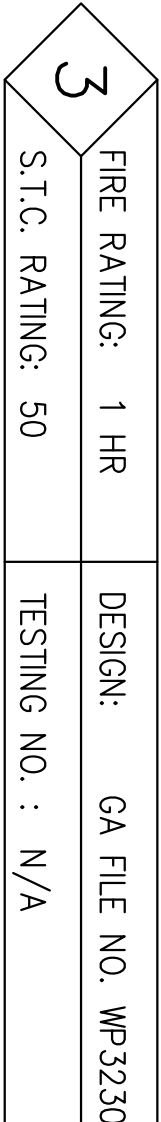

1 HOUR CHASE WALL

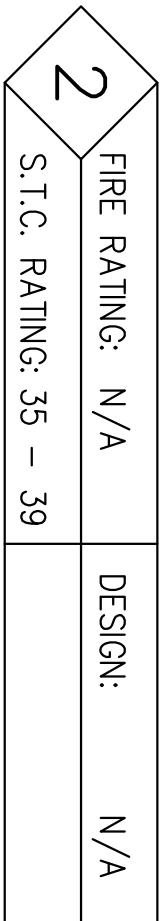

FIRE RATING: 1 HR	DESIGN: UBC TABLE 7-B, ITEM 17-1.3
S.T.C. RATING: 35 - 39	

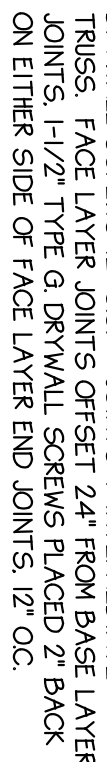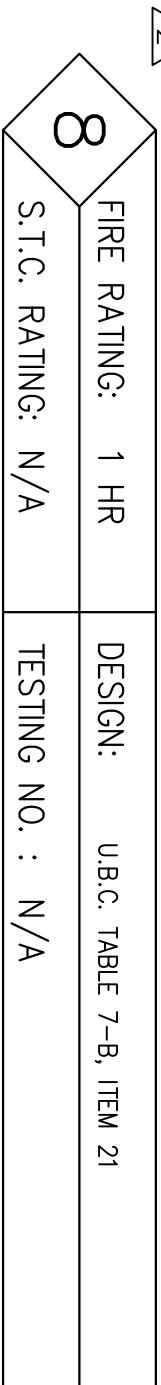


FIRE RATING: 1 HR	DESIGN: U.B.C. TABLE 7-B, ITEM 21
S.T.C. RATING: N/A	TESTING NO. : N/A

ACUSTICAL 1 HR. PARTITION (ACCESSIBLE GUEST PATRIOON SEPARATION)	
FIRE RATING: 1 HR	CALIFORNIA OFFICE OF NOSE CONTROL SECTION 1,2,3,4,3
9 S.T.C. RATING: 53 (MIN.) TESTING NO. : N/A	

7	FIRE RATING: 1 HR	DESIGN: UL U341
	S.T.C. RATING: 50 (MIN.)	TESTING NO. : N/A



6	FIRE RATING:	1 HR	DESIGN:	NEC REPORT NO. NER-200 ASSEMBLY 3.5.2
	S.T.C. RATING: 50 (MIN) <u>2</u> IIC 50 SOUND IMPACT RATING <u>3</u>			

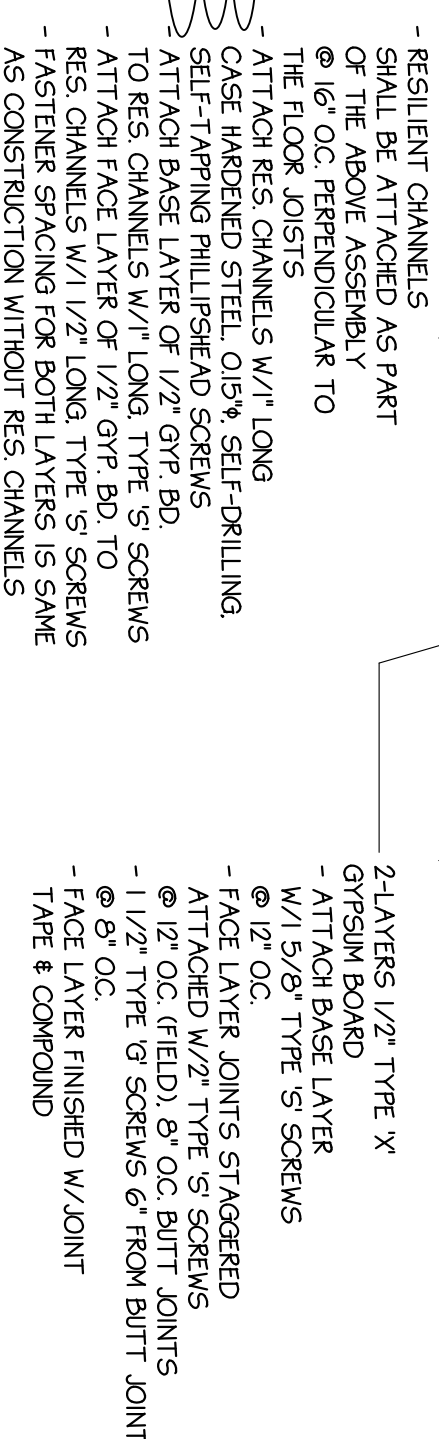

REVISION
CITY OF
3/11/98

1 REVISIONS PER
CITY OF SOUTH SAN FRANCISCO
2/5/98

C: \SDSKPROJ\SOUTHSFO\DWG\SFO-A10.DWG

THESE DRAWINGS, DESIGNS, SKETCHES, IDEAS & ARRANGEMENTS ARE THE SOLE & EXCLUSIVE PROPERTY OF LEE GAGE & ASSOCIATES, AND WERE CREATED AND DEVELOPED BY AND FOR THE ARCHITECT'S EXCLUSIVE USE ON AND IN CONJUNCTION WITH THE ARCHITECT'S WORK. NOTHING CONTAINED OR REPRESENTED ON THESE DOCUMENTS SHALL BE USED BY OR DISCLOSED TO ANY PERSON, FIRM OR CORPORATION FOR ANY PURPOSE WITHOUT EXPRESSED WRITTEN CONSENT OF LEE GAGE & ASSOCIATES.

lee gage & associates
architects • engineers • planners
7636 n. ingram suite 107 fresno, california 93711 phone (209) 439-2222

© LEE GAGE & ASSOC.

PROPOSED:
HAMPTON INN
CORPORATE DRIVE
SOUTH SAN FRANCISCO, CA

by date

drawn

checked

revised

100

project no.

D

B

ALCANTARA

1

sheet
SFT NO

1