



MODULE LEGEND	
1	DUAL WORK STATION
2	CRT MODULE
3	CORNER FILLER/DUAL PRINTER
4	TELEPHONE CONSOLE MODULE
5	TRANSACTION COUNTER MODULE

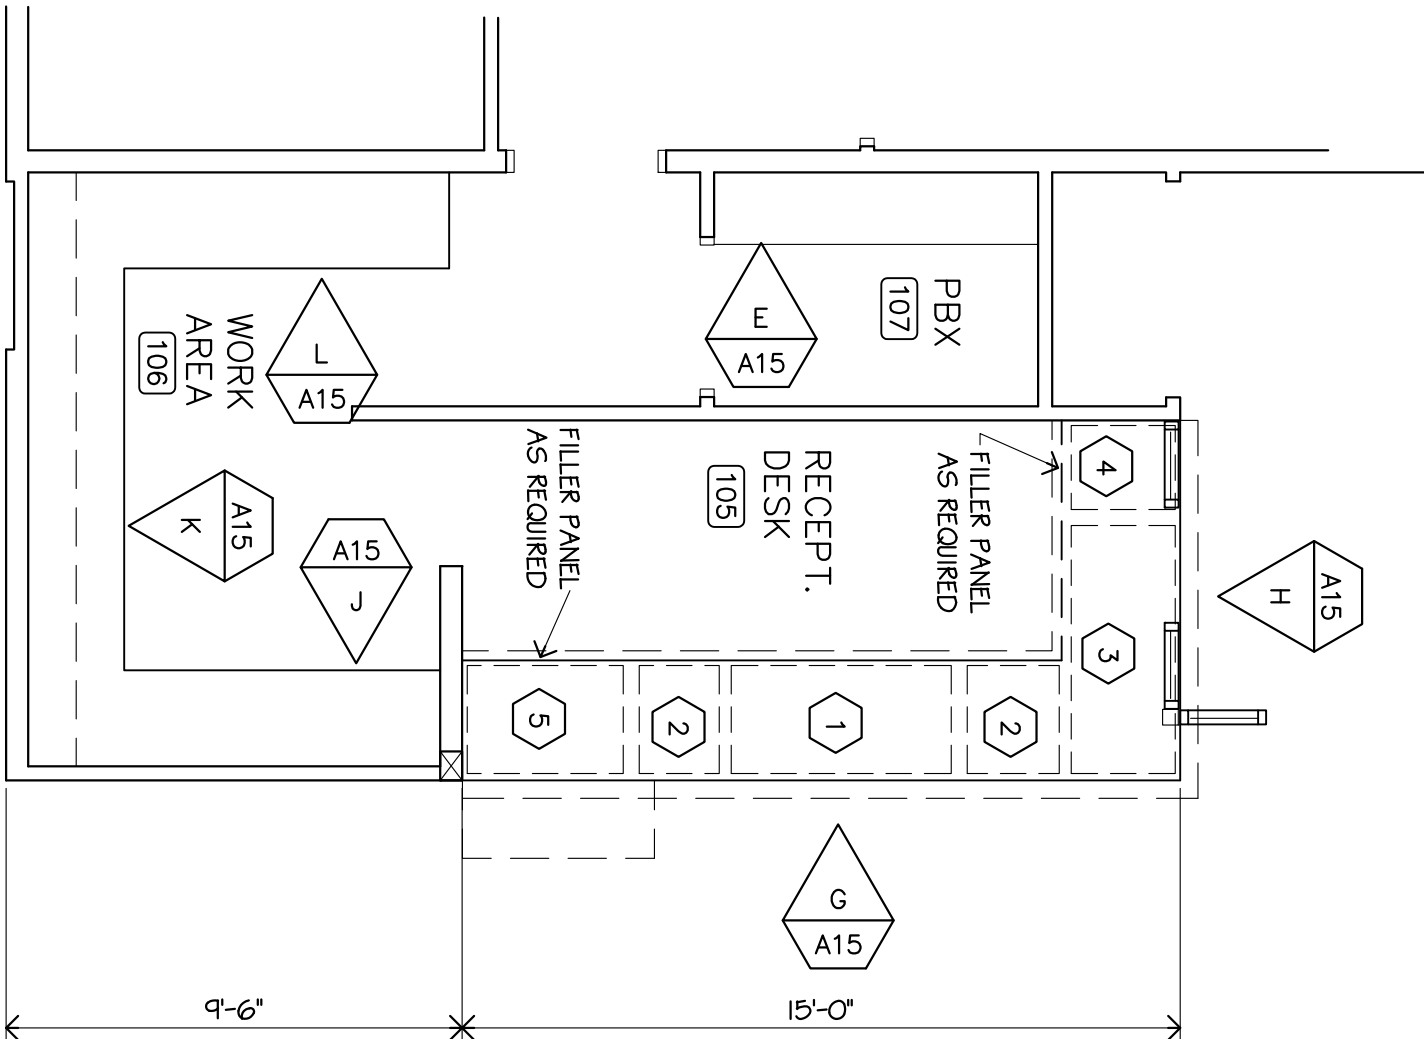


TYP. MODULE LAYOUT

NOT TO SCALE

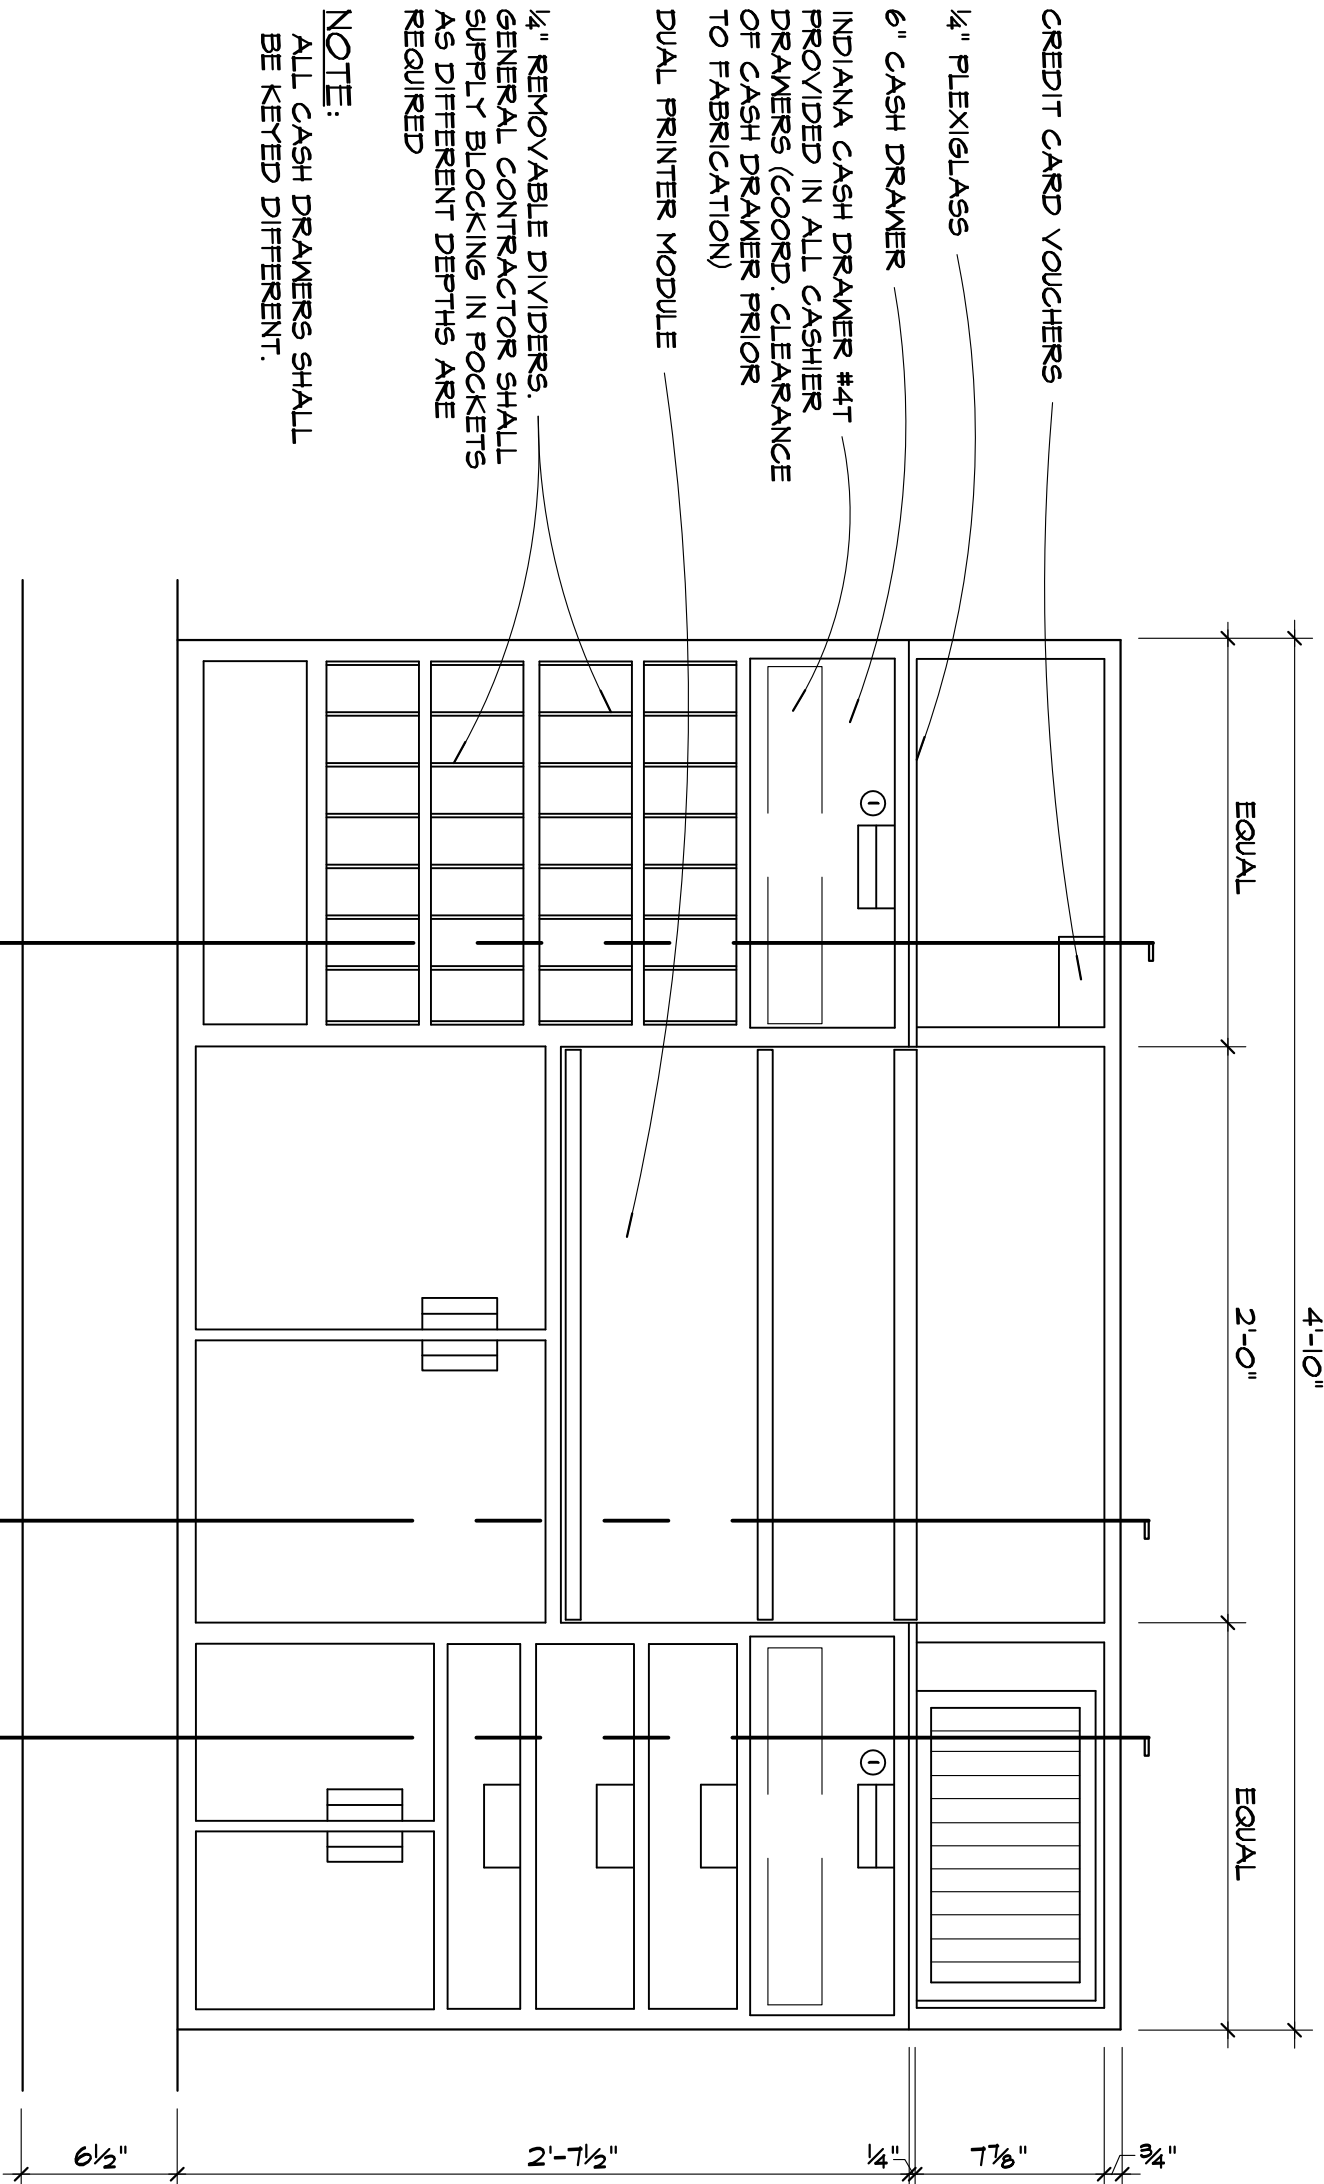

1 DUAL WORK STATION ELEVATION


1 1/2" = 1'-0"

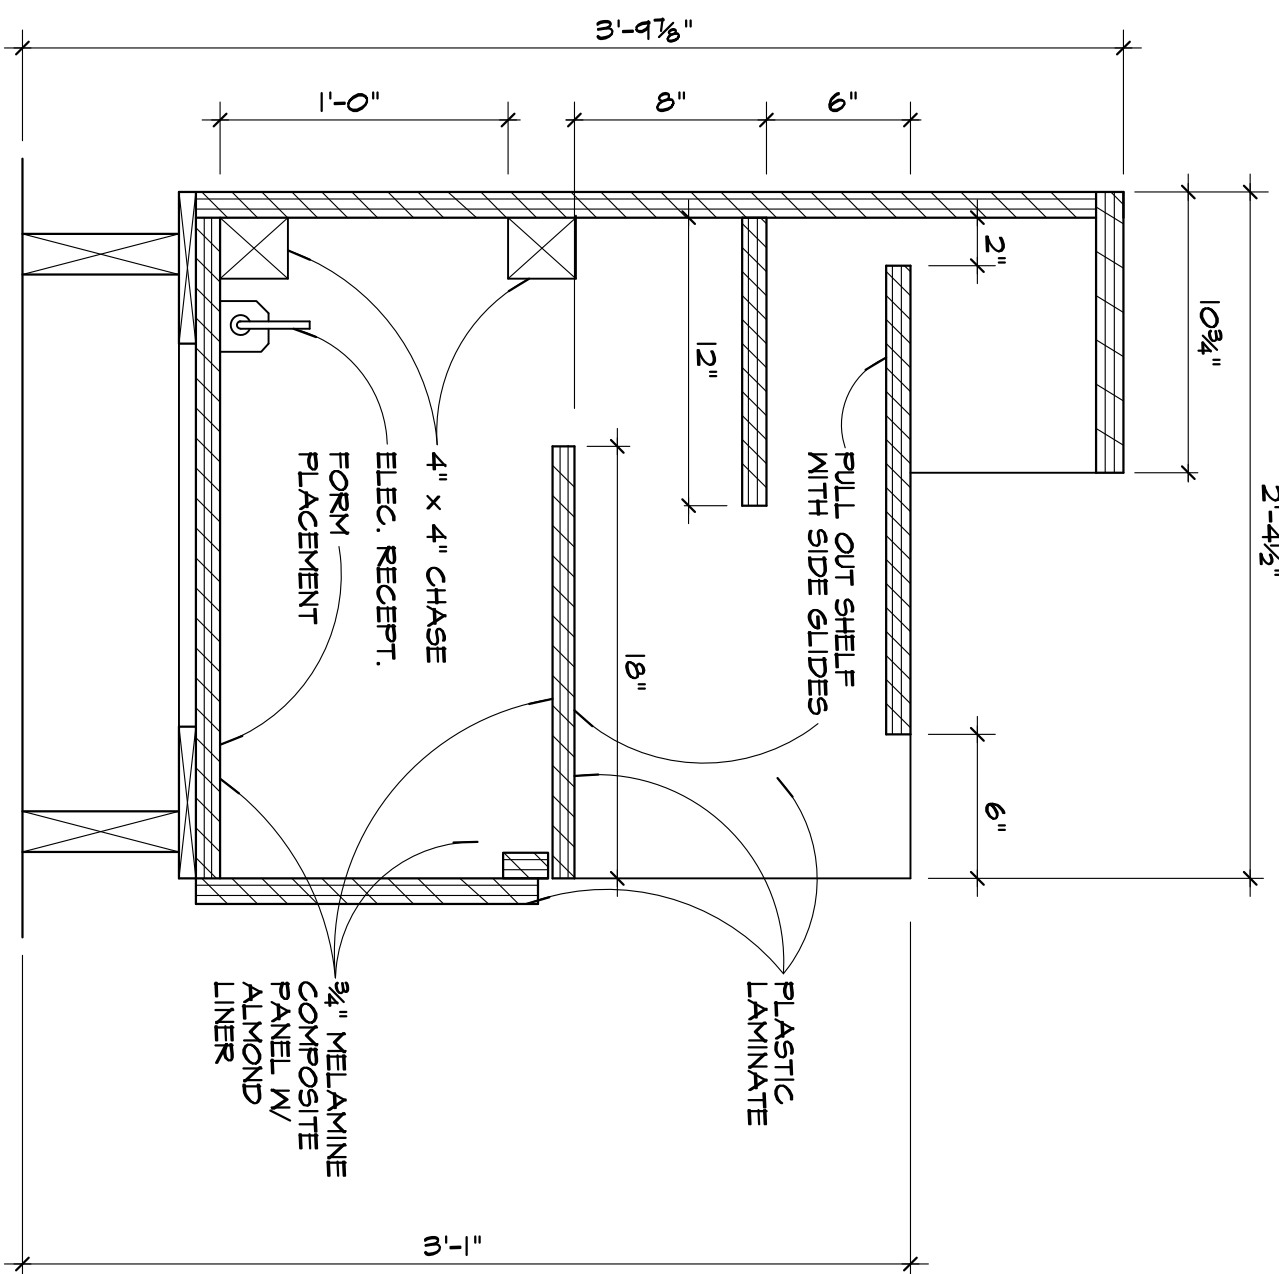

1A SECTION


1 1/2" = 1'-0"

- NOTES:
1. ASSEMBLE BASE ON FLOOR IN PERMANENT LOCATION. SHIM AS NECESSARY TO ASSURE LEVELING.
 2. PLACE INDIVIDUAL MODULES ON BASE IN PROPER SEQUENCE AND BOLT TOGETHER WITH HOLES PROVIDED. MODULES SHALL OVERHANG BASE 2 1/2" FRONT AND BACK.
 3. FASTEN CUSTOM FRONT BY MATCHING BEVELED MOUNTING CLEATS AT BOTTOM AND FASTENING THRU 8" SPACER FROM BEHIND.
 4. INSTALL CUSTOM TOP.
 5. ASSEMBLE MODULES IN SEQUENCE PER DESIGN PLANS.
 6. ASSEMBLE ALL MODULES AND ANY EDGE CONDITION TO INSURE A FLUSH, TIGHT FIT.
 7. INSTALL PLEXIGLASS, CASH DRAWER AND INSERTS AS PER MODULE DETAILS.
 8. CUSTOM TOP AND FRONT SHALL BE COORDINATED WITH OWNER.

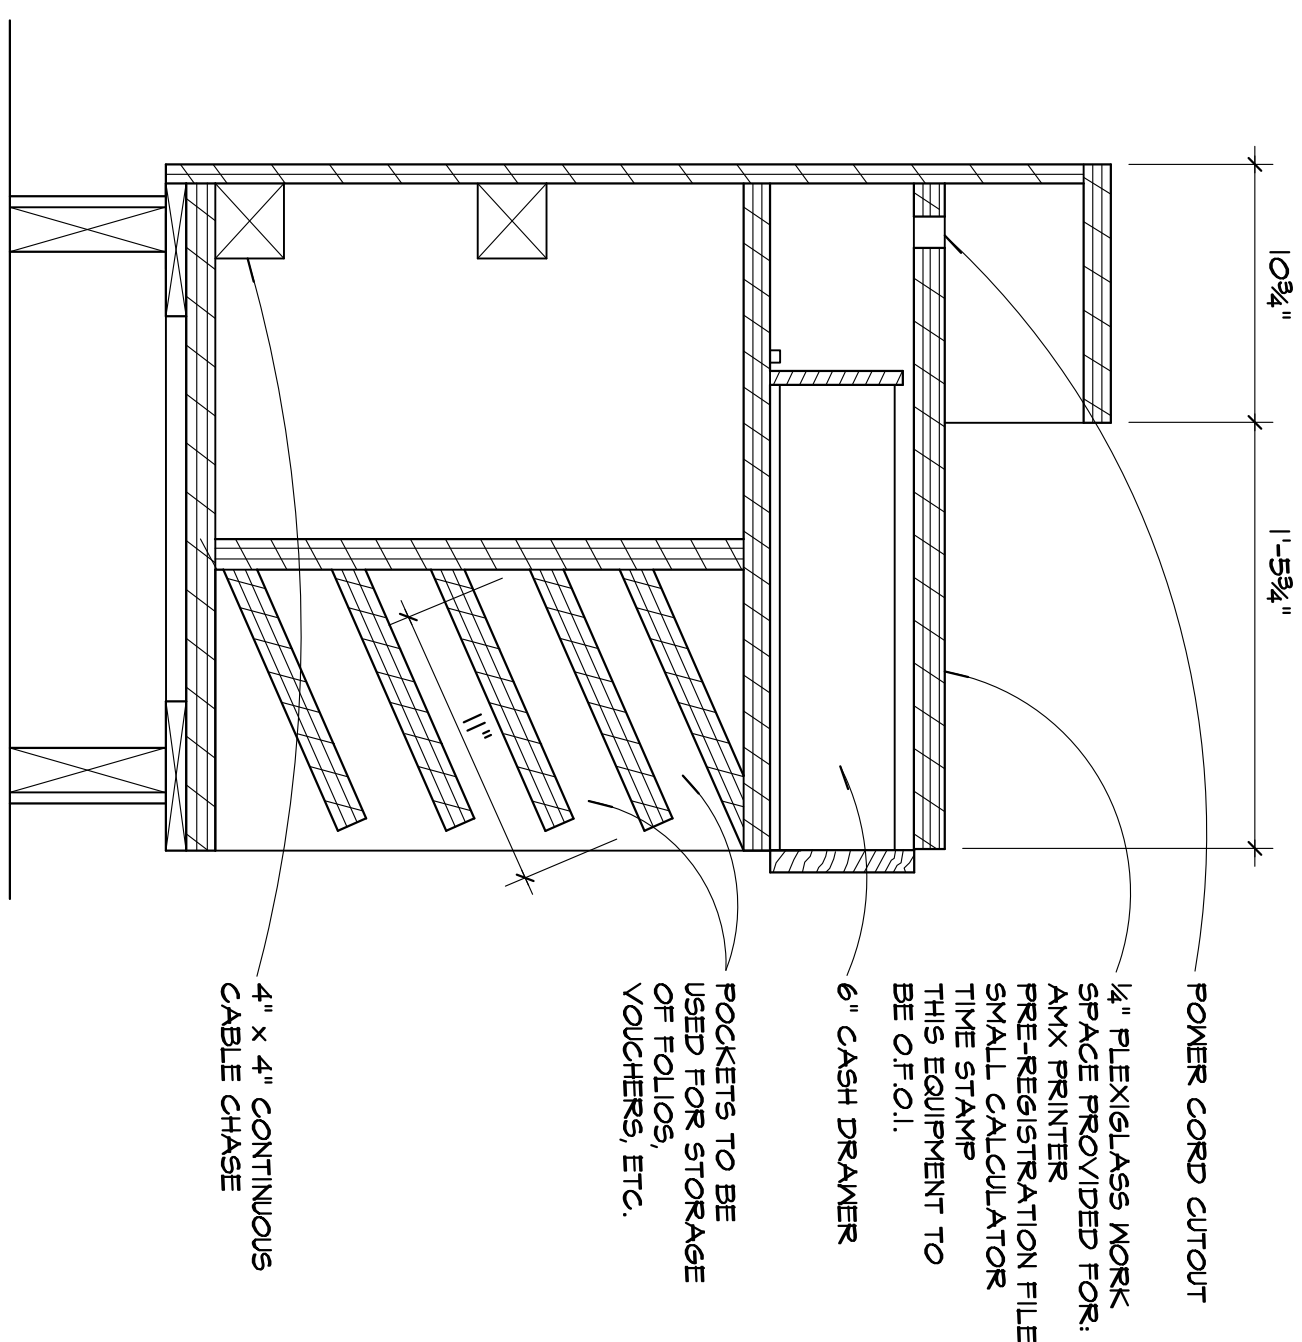


SECTION

1 1/2" = 1'-0"

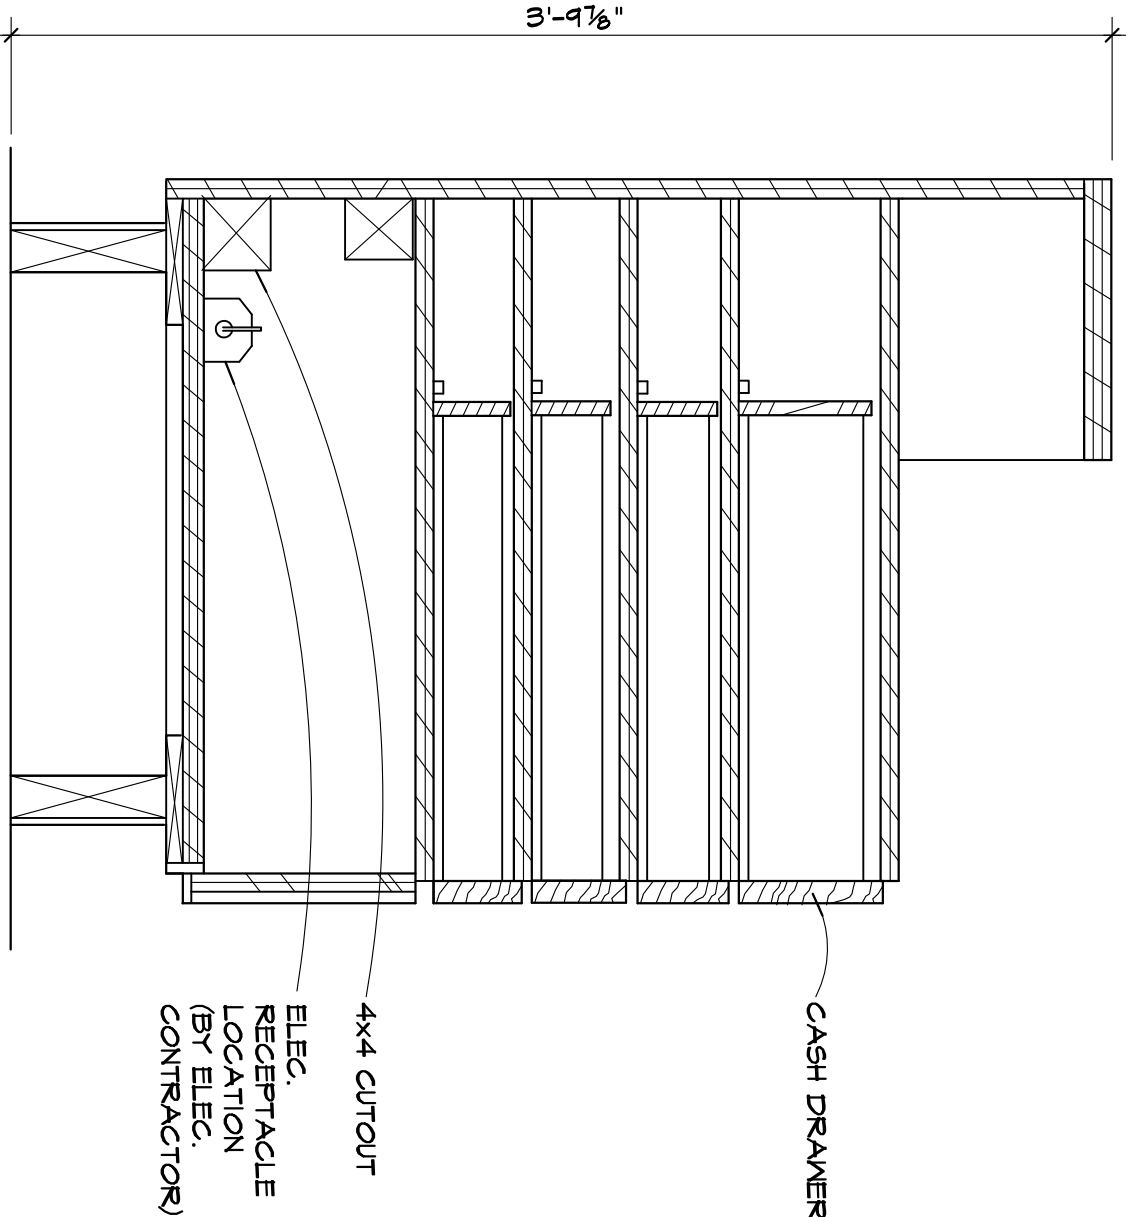


SECTION

1 1/2" = 1'-0"

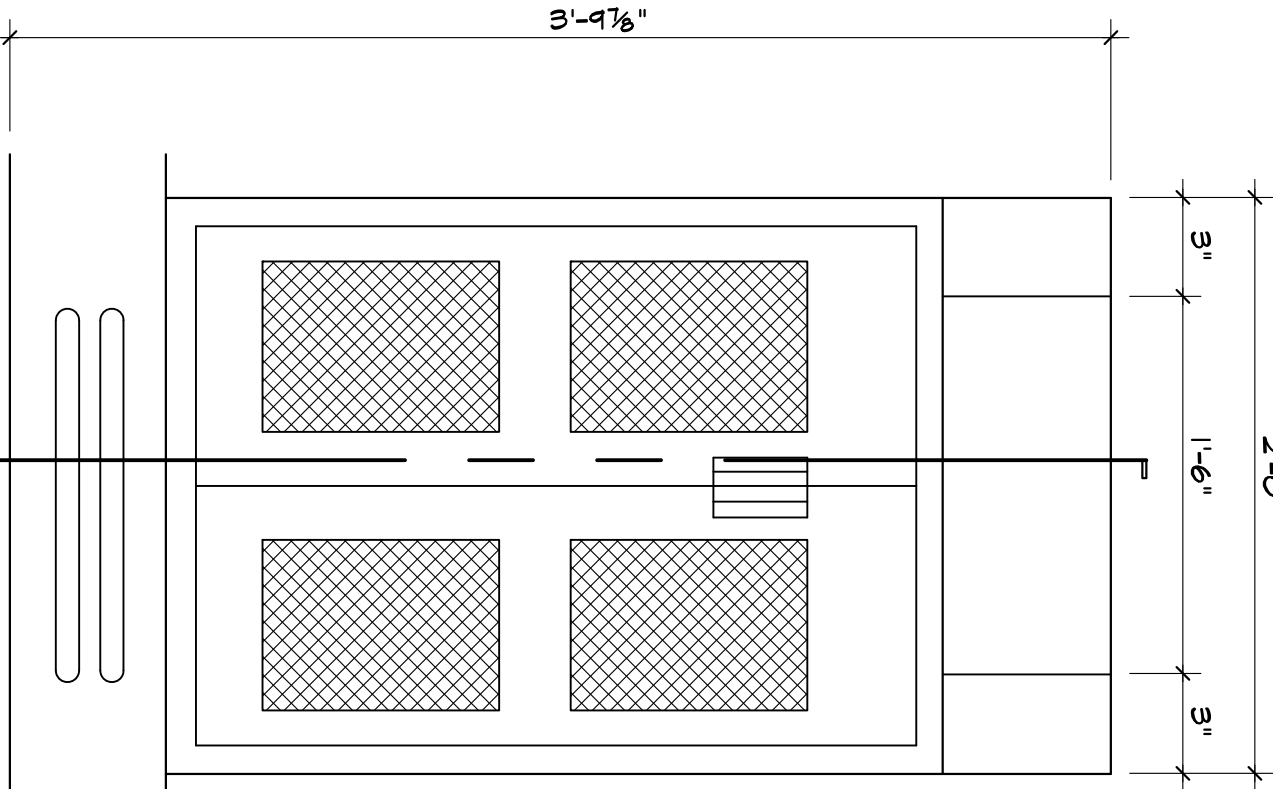

2 CRT MODULE ELEV.

1 1/2" = 1'-0"

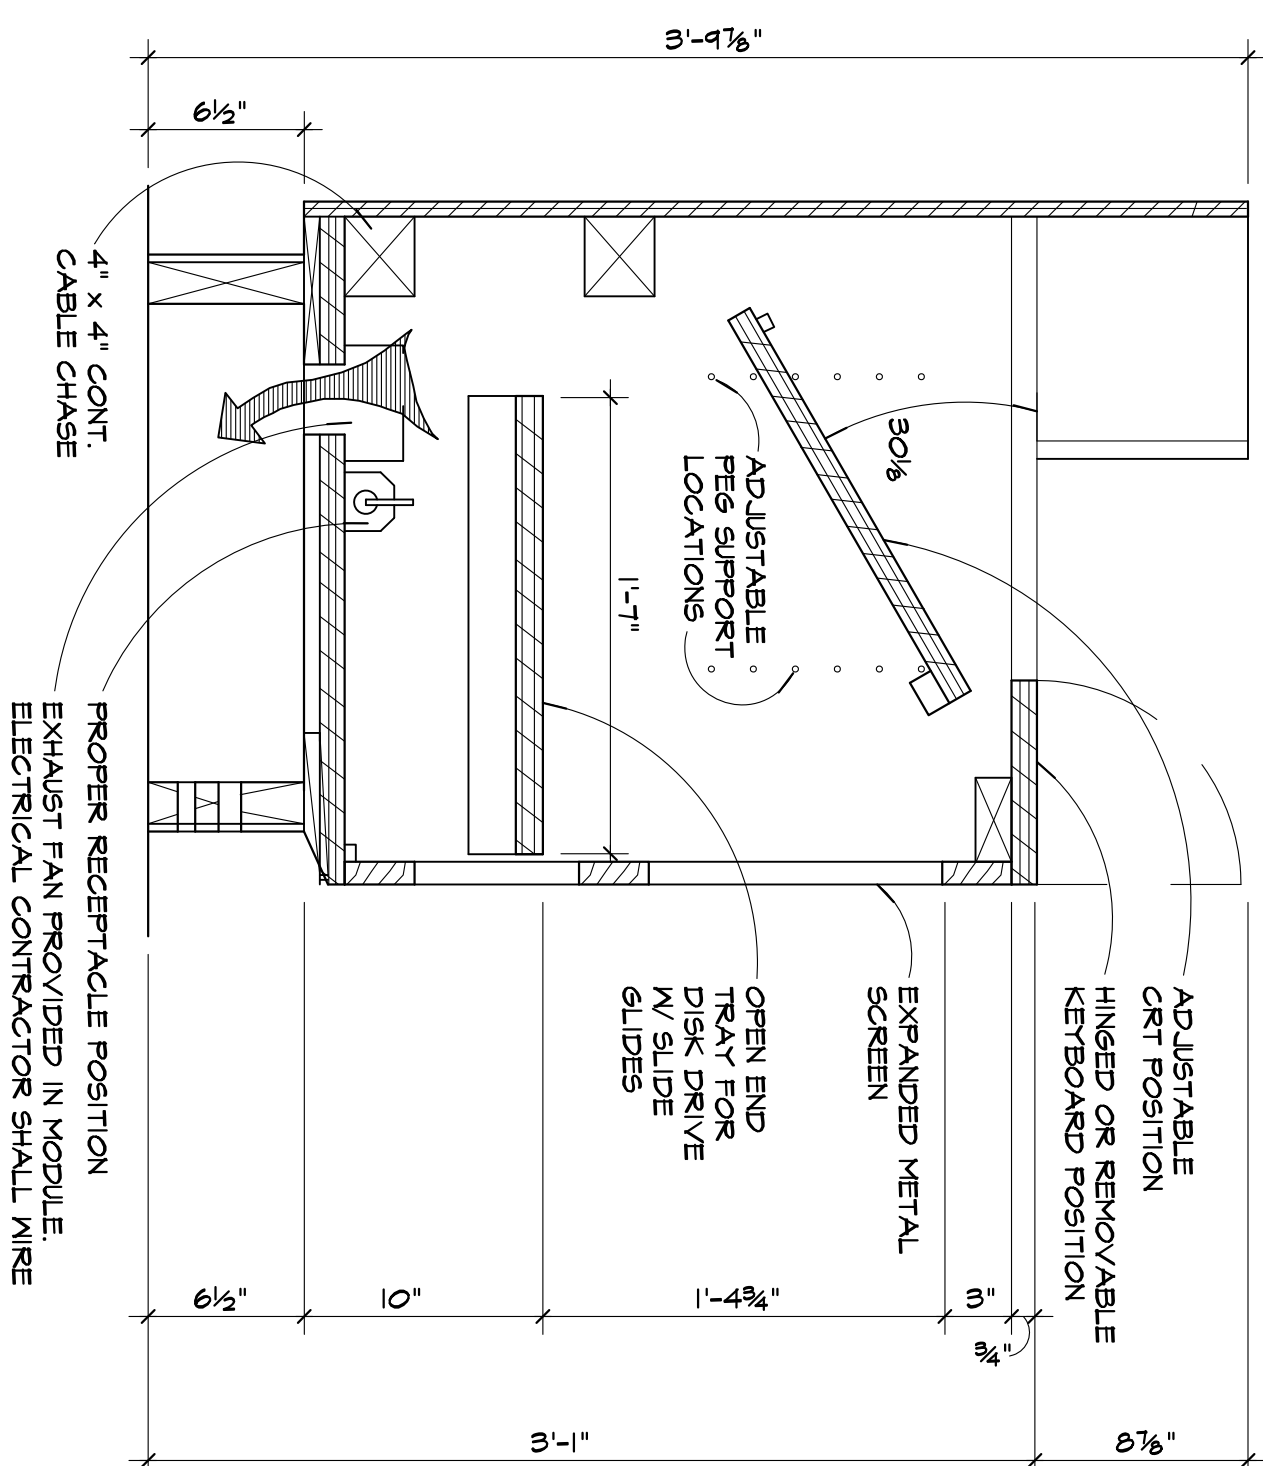

SECTION

1 1/2" = 1'-0"

