

PROPOSED:
HAMPTON INN
CORPORATE DRIVE
SOUTH SAN FRANCISCO, CALIFORNIA


drawn
checked

revised

sheet
SET NO.

LEE GAGE C-6718

**2nd FLOOR PLUMBING
SANITARY SEWER PIPING
FLOOR PLAN**

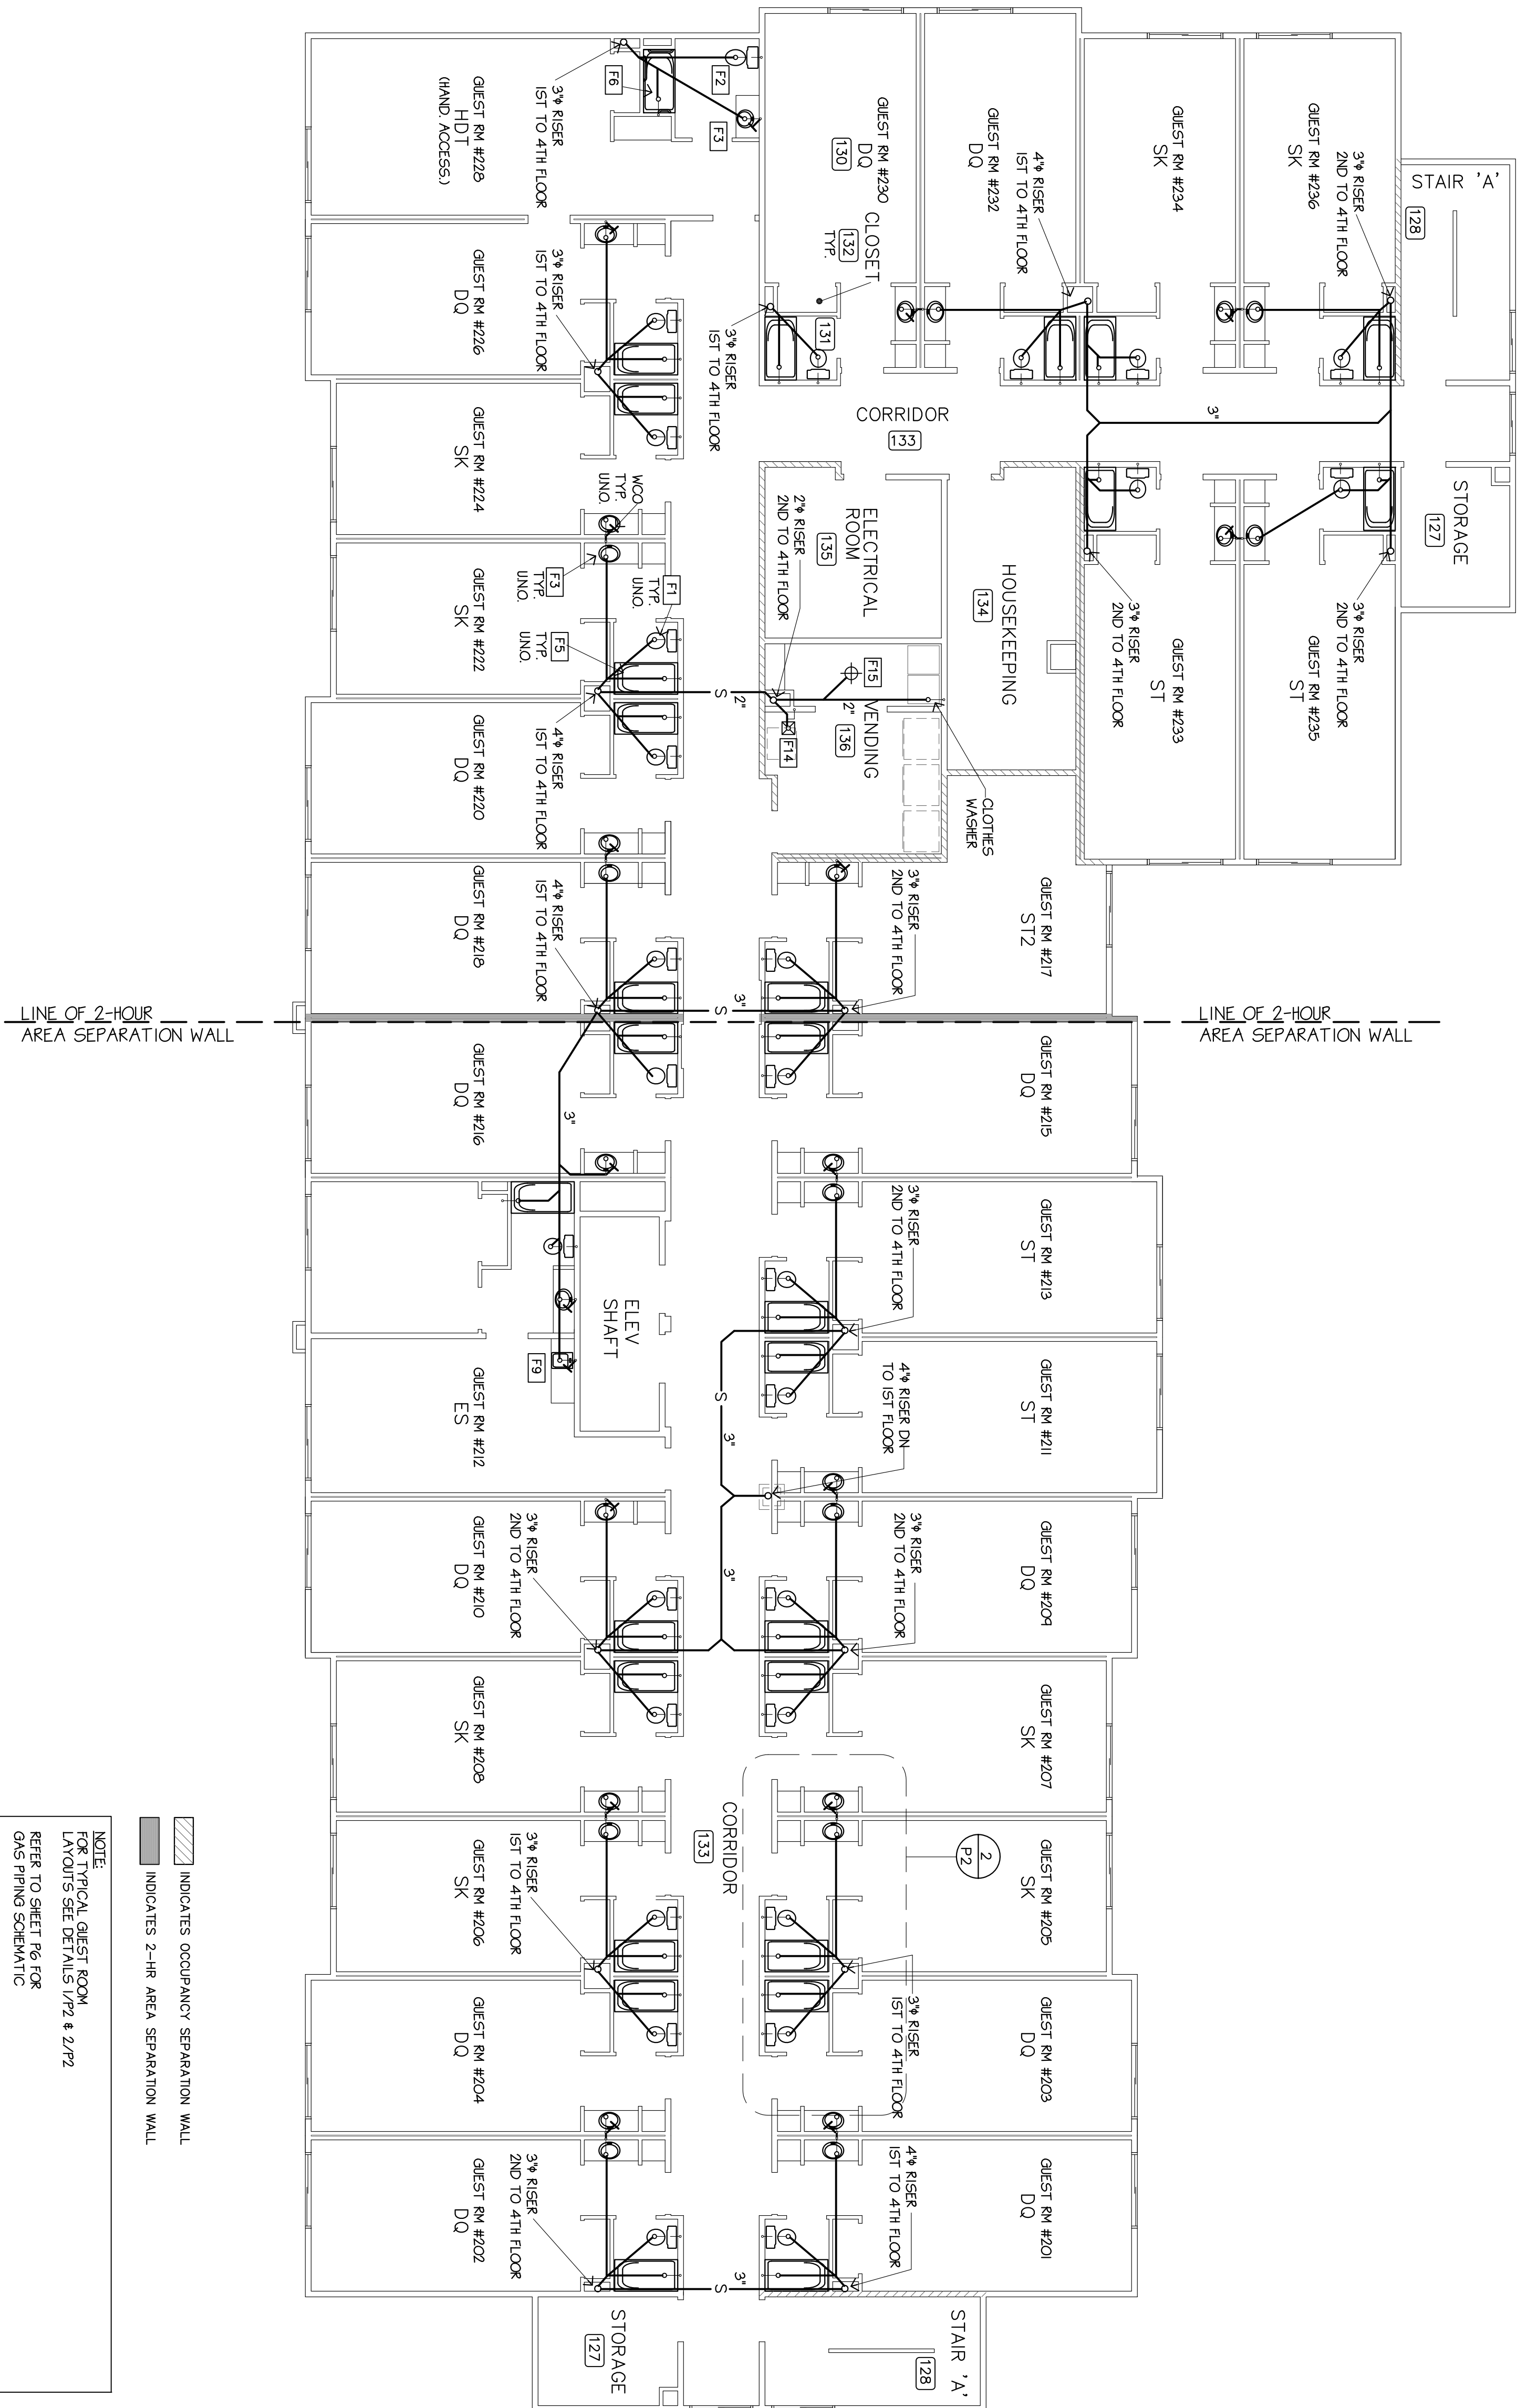

NOTE:
FOR TYPICAL GUEST ROOM LAYOUTS SEE DETAILS 1/92 & 2/92
REFER TO SHEET PG FOR GAS PILING SCHEMATIC

COORDINATE PLUMBING LINES WITH STRUCTURAL RIGIDS, REFERS TO STRUCTURAL DRAWINGS)

REFER TO ARCHITECTURAL DRAWINGS FOR DESIGNATION AND LISTING OF FIRE RATED ASSEMBLY DESIGN NUMBERS, COORDINATE MECHANICAL REQUIREMENTS WITH FIRE RESISTANCE OF MATERIALS AND CONSTRUCTION.

CROSS-VENTED WALLS AND ENTIRE FLOOR/CILING ASSEMBLIES OF LAUNDRY ROOMS, AND 2ND, 3RD & 4TH FLOOR HOUSING/RENTAL VENDING & ELECTRICAL MEANS SHALL BE OF 1-HR. RESISTIVE CONSTRUCTION FOR OCCUPANT SEPARATION

DETAILED INFORMATION: 12-11K @ ELEVATOR SHAFT & STAIRWAY ENCLOSURES

INDICATES PLUMBING FUTURE DESIGNATION

REFER TO SHEET PG