

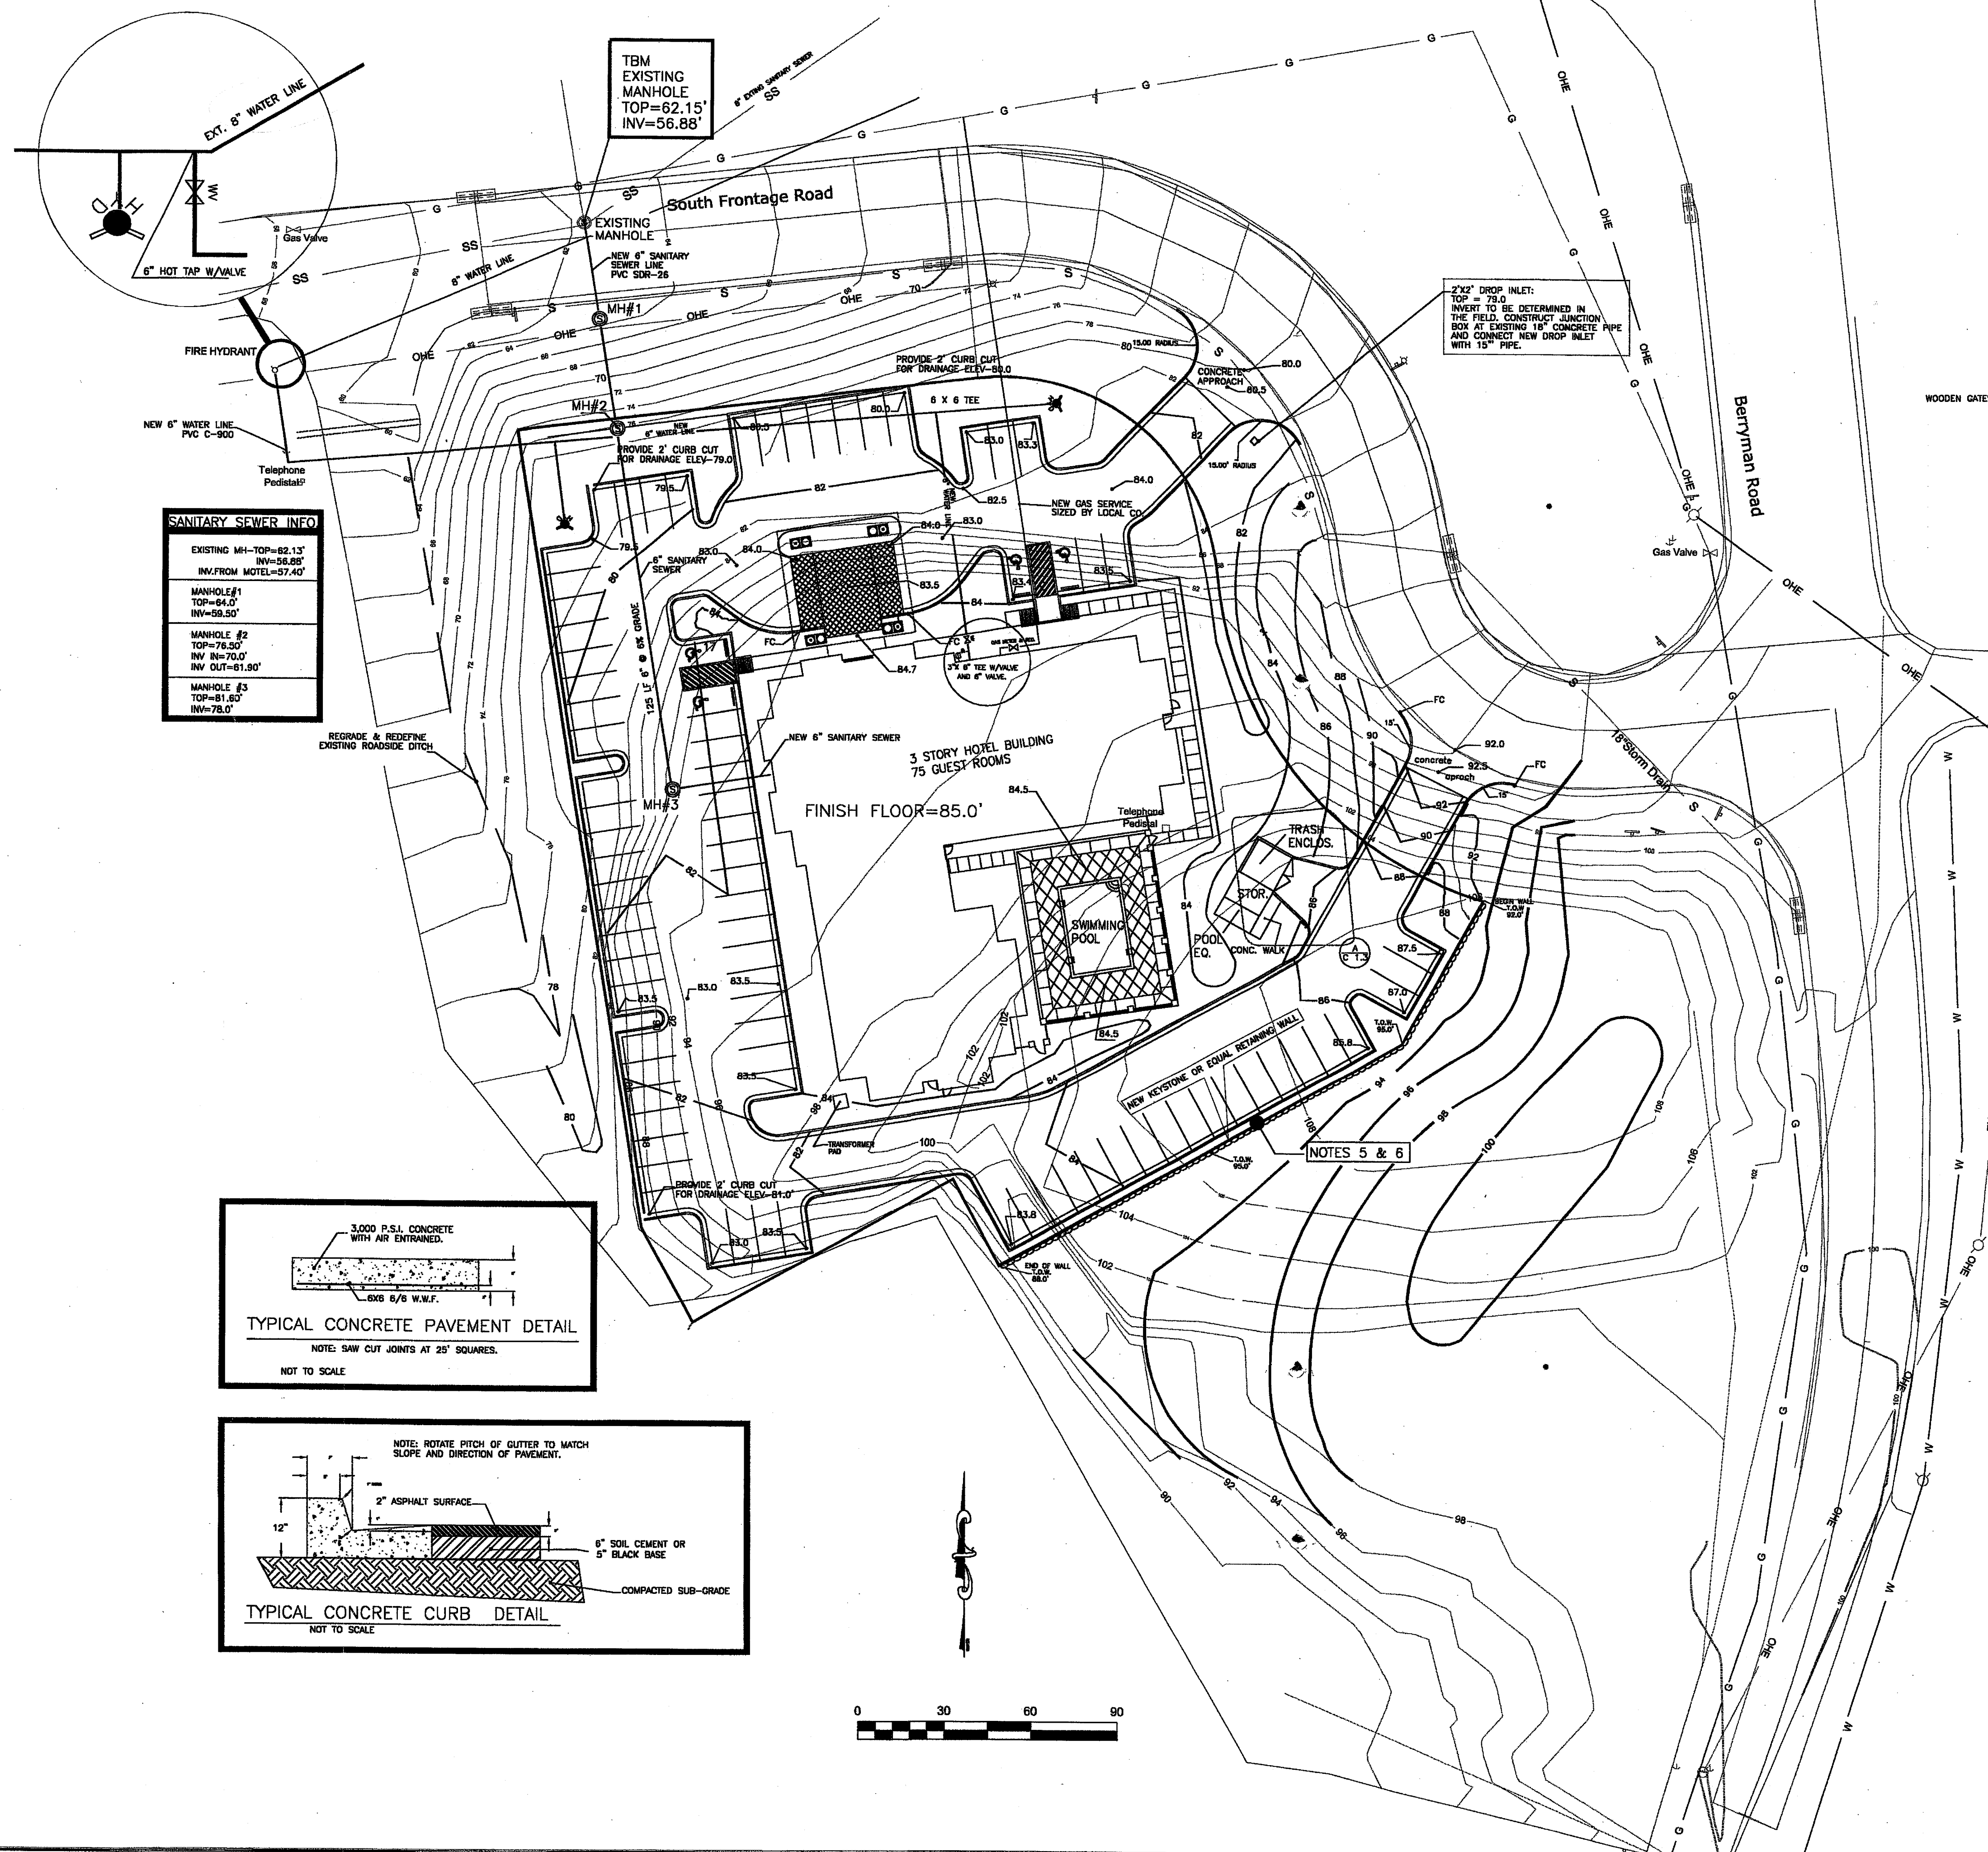
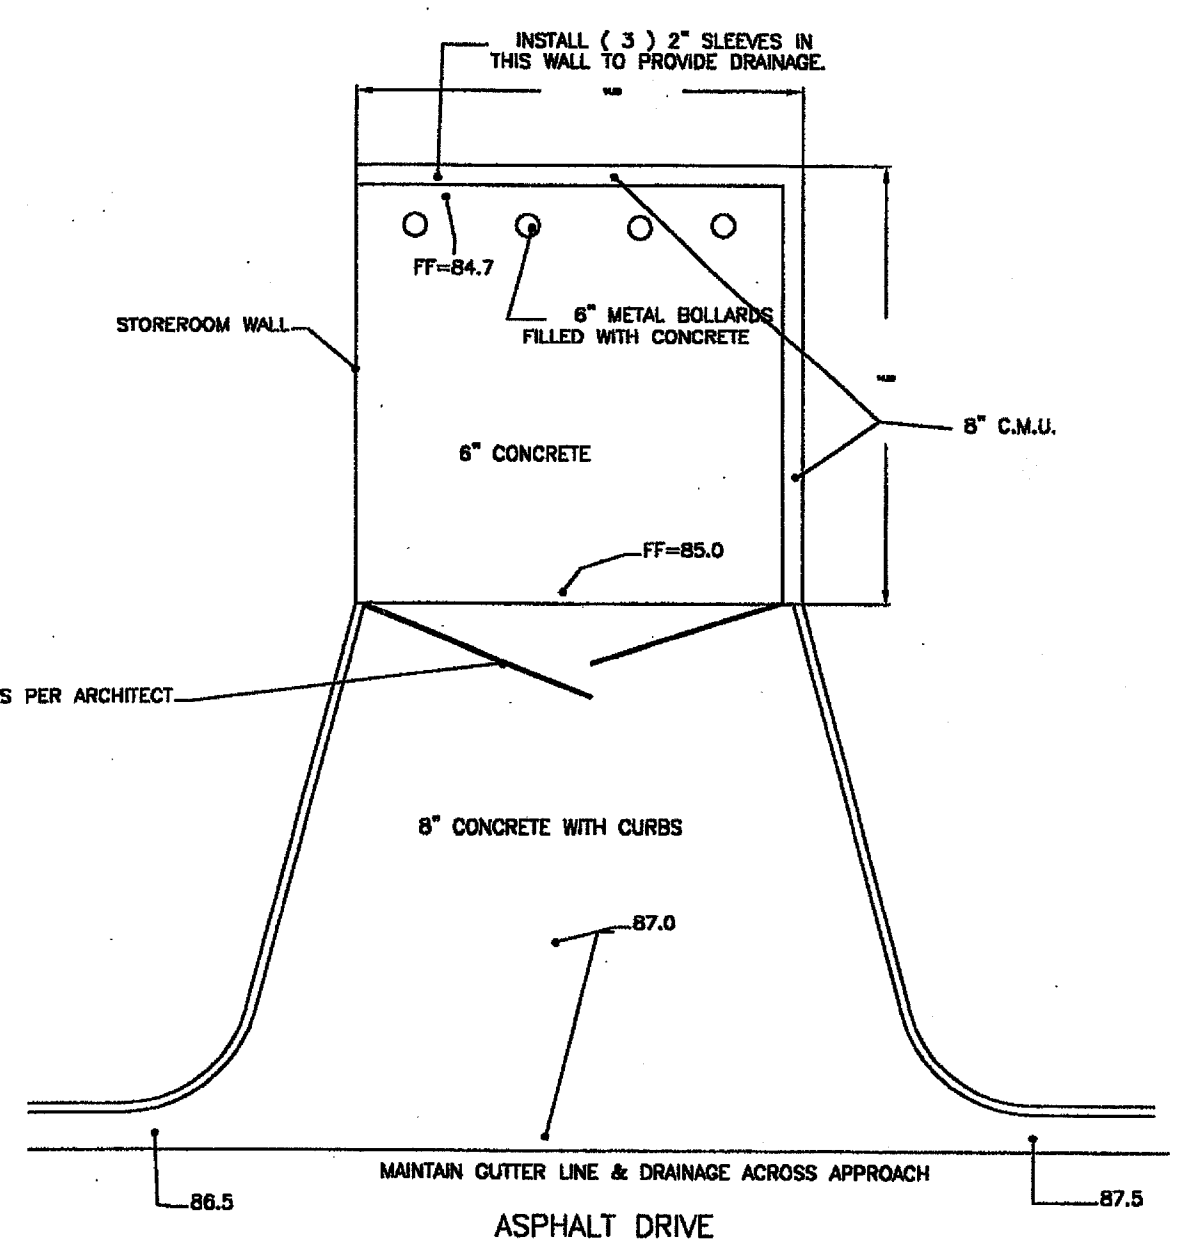


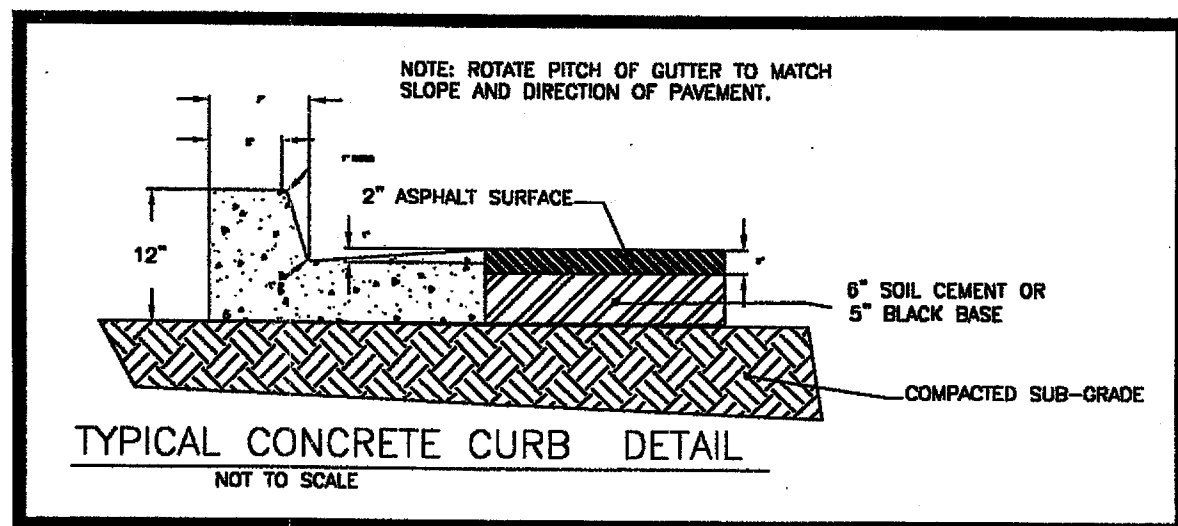

SANITARY SEWER INFO

EXISTING MH#1-TOP=62.13' INV.=56.88'
MANHOLE #1 TOP=64.0' INV.=59.50'
MANHOLE #2 TOP=78.50' INV.=70.0' INV. OUT=61.80'
MANHOLE #3 TOP=81.80' INV.=78.0'

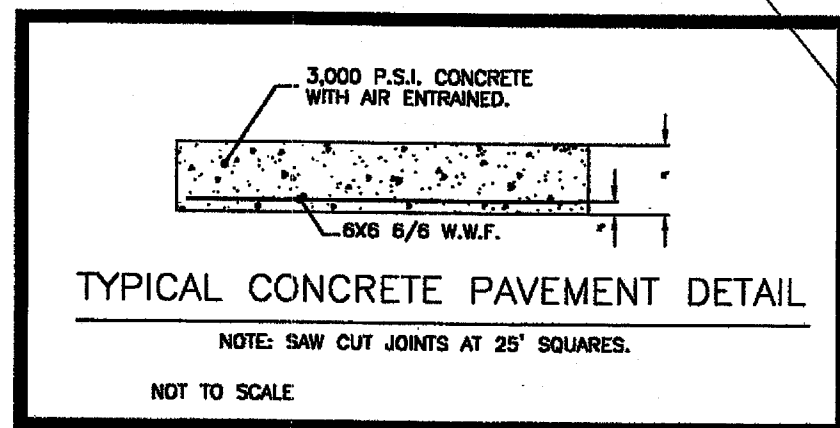

A
C1.3
DUMPSTER PAD DETAIL
NOT TO SCALE

- LEGEND:**
- XXX FINISH GRADE SPOT ELEVATION
 - FC FLUSH CURB
 - B6 FINISH CONTOURS
 - EXISTING CONTOURS SHADED

- NOTES:**
1. SILT FENCES TO BE INSTALLED AT ALL POINTS WHERE DRAINAGE LEAVES THE SITE.
 2. HAY BALES TO BE PLACED AT ALL DRAINAGE RELEASE POINTS AND INLETS.
 3. NEW WATER LINES TO BE PVC C-900.
 4. NEW SANITARY SEWER LINE TO BE SDR-26.
 5. PROVIDE 4 FOOT HIGH CHAIN LINK FENCE OR PIPE HAND RAIL ALONG TOP OF RETAINING WALL. THE FACE OF RETAINING WALL ALINES WITH PROPERTY LINE, 2.5' BACK OF CURB.
 6. RETAINING WALL SUPPLIER TO SUBMIT DESIGN DRAWINGS CERTIFIED BY ENGINEER REGISTERED IN THE STATE OF MISSISSIPPI FOR APPROVAL...
 7. PROVIDE 4" PVC SLEEVES AS DIRECTED BY IRRIGATION CONTRACTOR.



C 1.3
GRADING &
UTILITY PLAN

HOLIDAY INN EXPRESS
CITY OF VICKBURG
WARREN, COUNTY MS.

JOE B. BLURTON, P.L.S., P.E.
BLURTON, BANKS & ASSOCIATES, INC.
P.O. BOX 12448
JACKSON, MS. 39236
PH: (601) 957-2055
FAX: (601) 977-0442