

Richard Molenaar
ARCHITECT

PROJECT NAME:

Holiday Inn Express
HOTEL & SUITES
Underwood Road
Vicksburg, MS 38671

SHEET TITLE:



PROJECT NO.
01005

LATEST REVISION:

DRAWN BY: CHECKED BY: SHEET NUMBER:

DATE:
05/13/02

A201

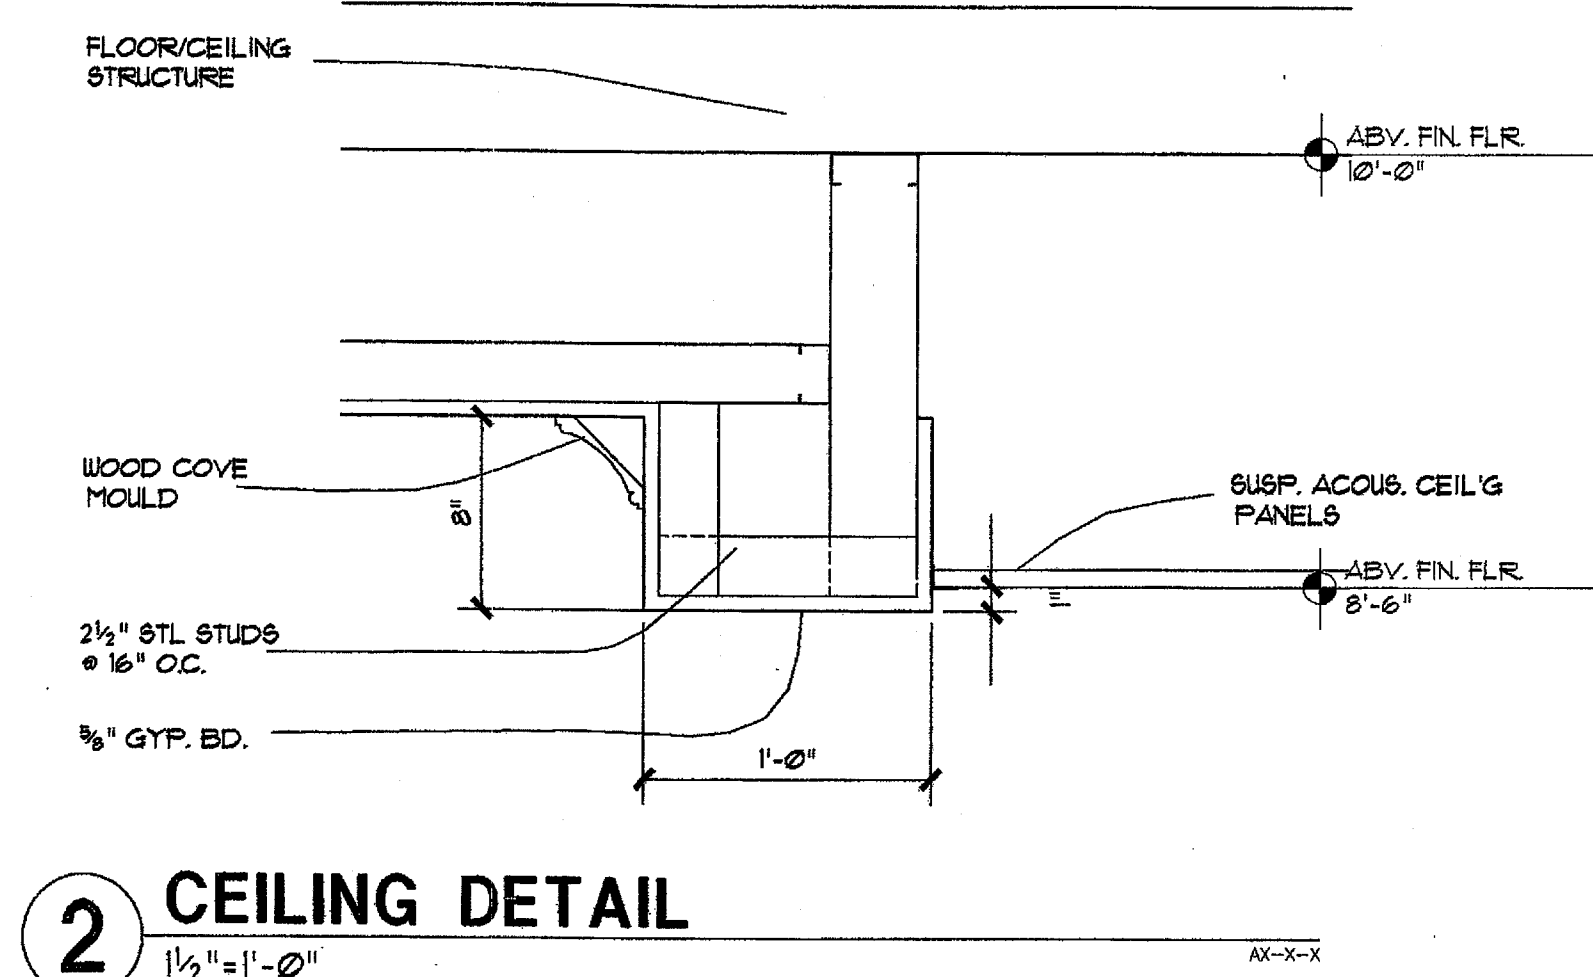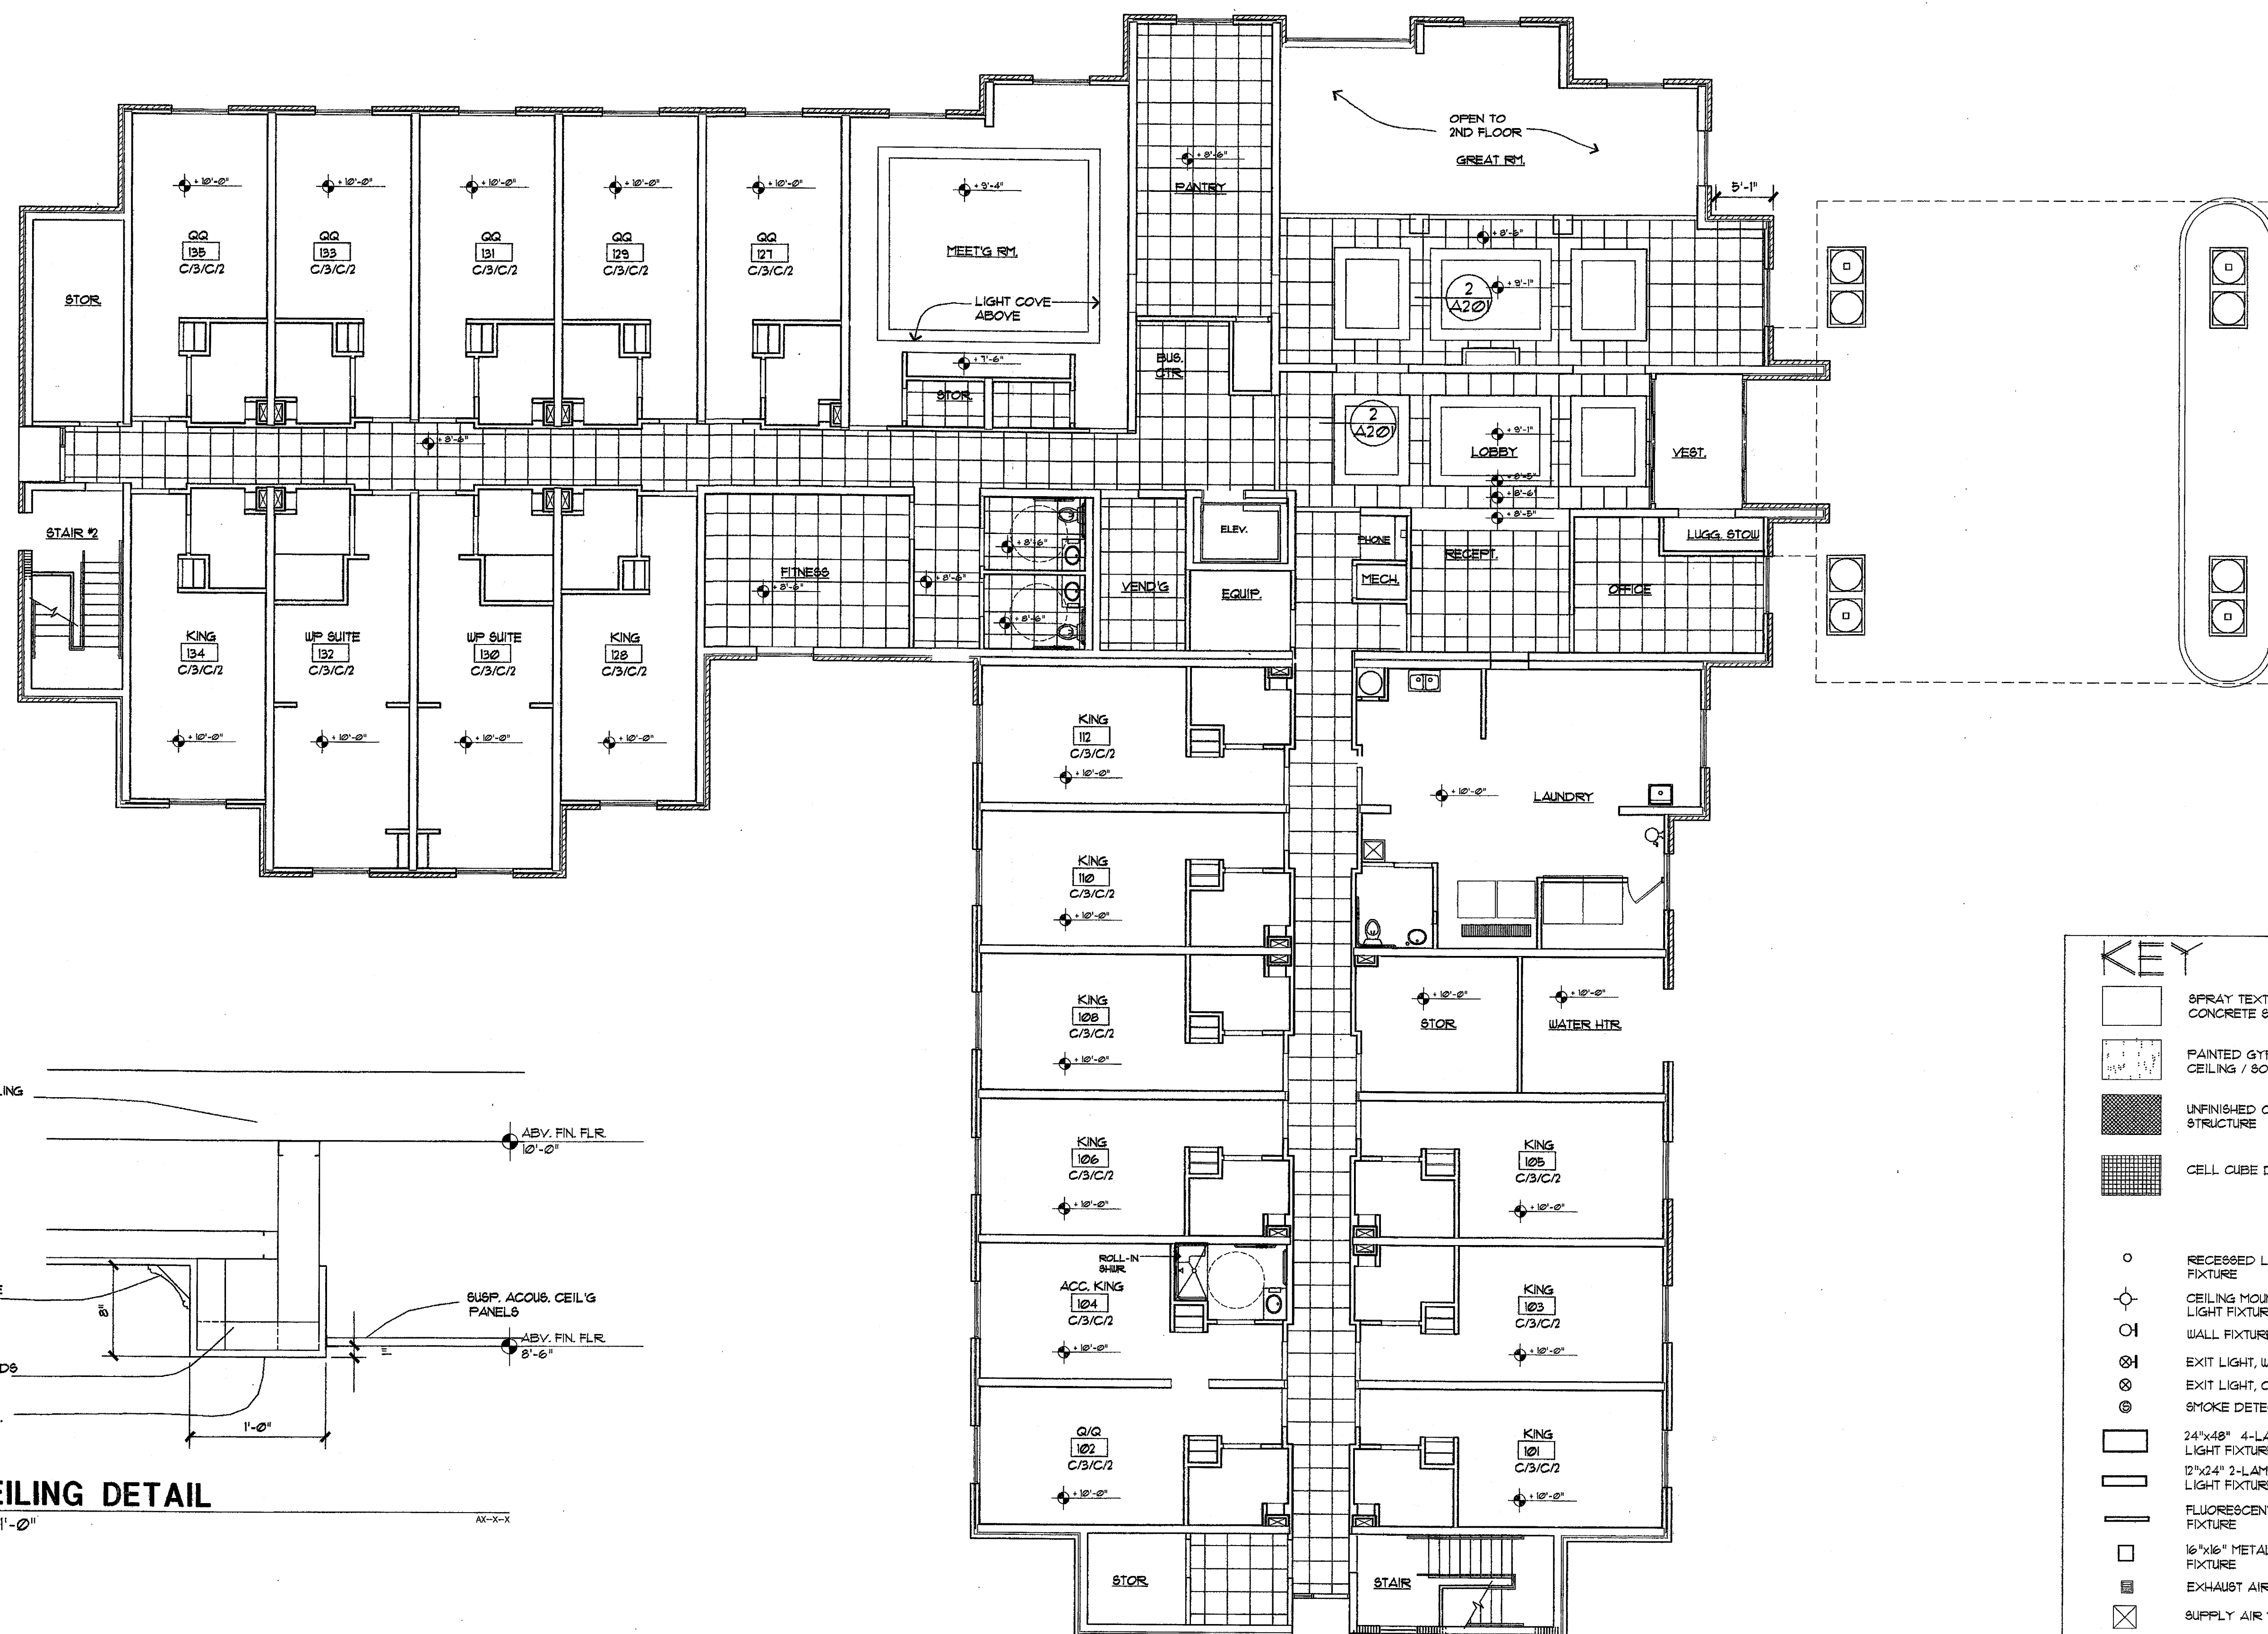

1 GROUND FLOOR CEILING PLAN
1/8" = 1'-0"

KING RM'S	DEL. QUEEN RM'S	SUITES	TOTAL
11	5	2	18