


Richard Molenaar
ARCHITECT

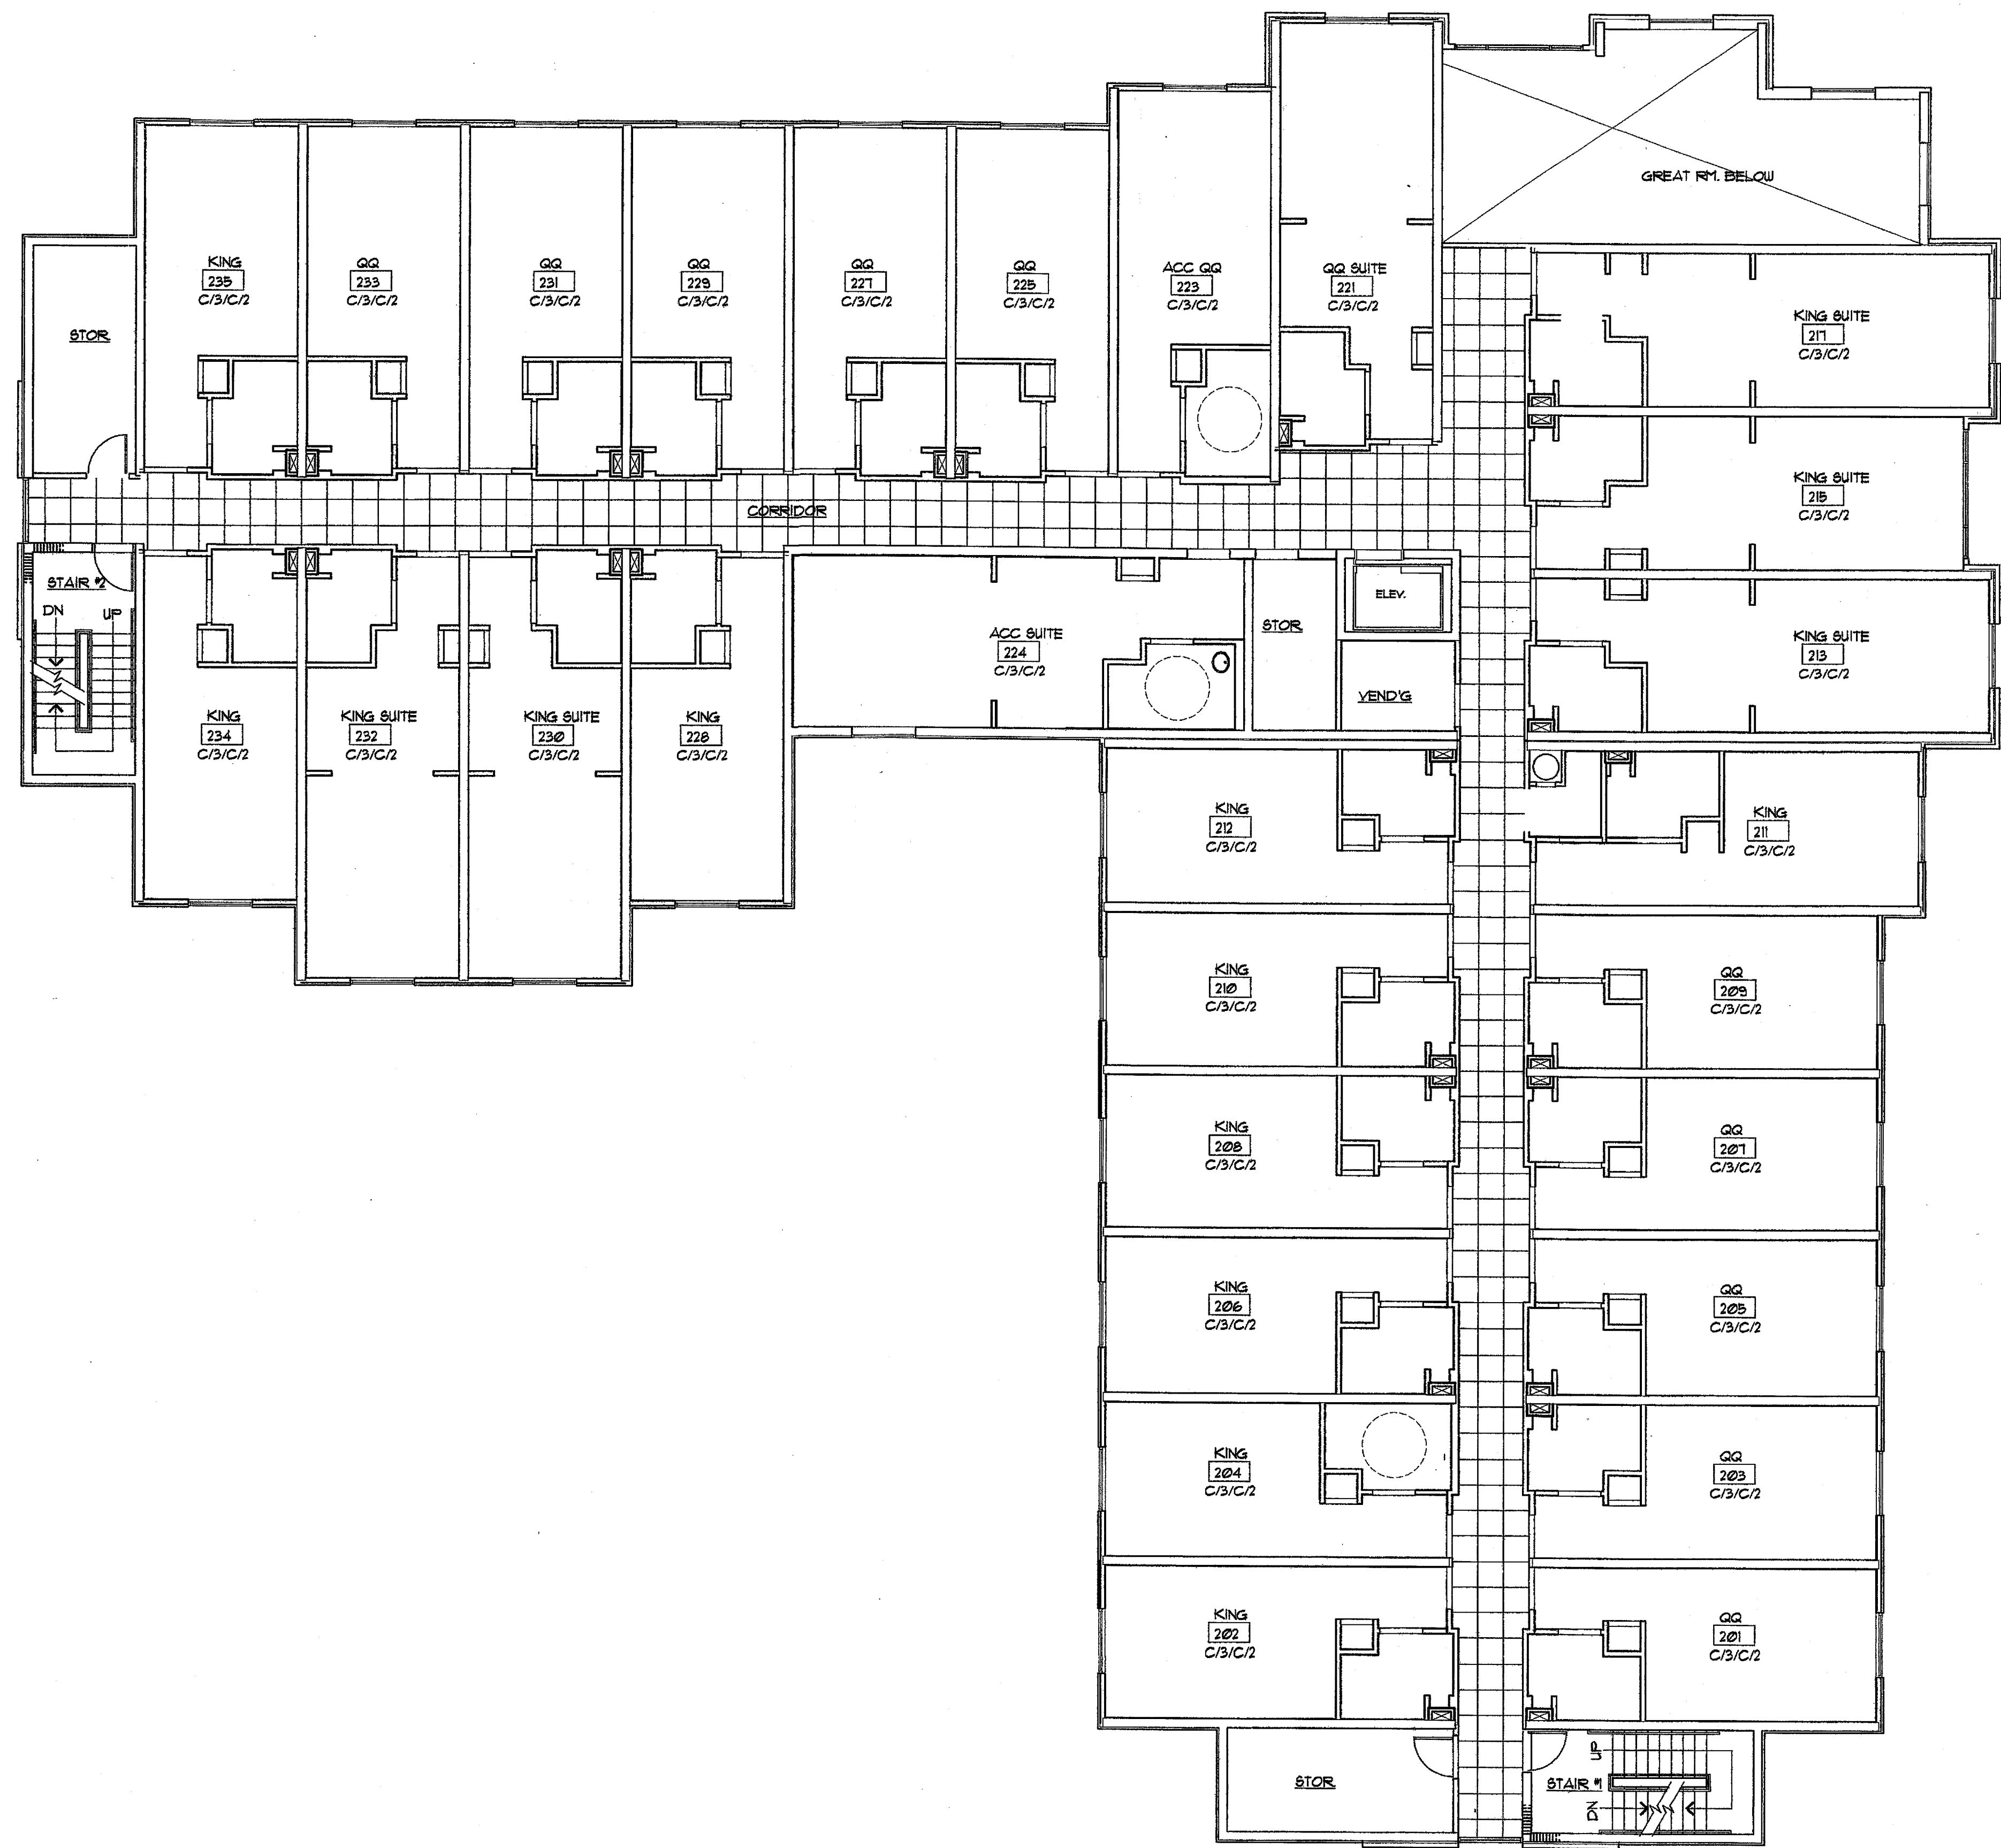

KEY

- [Pattern] SPRAY TEXTURE ON CONCRETE SLAB
- [Pattern] PAINTED GYP. BD. CEILING / SOFFIT
- [Pattern] UNFINISHED CEILING/STRUCTURE
- [Pattern] CELL CUBE DIFFUSER
- [Symbol] RECESSED LIGHT FIXTURE
- [Symbol] CEILING MOUNTED PENDANT LIGHT FIXTURE
- [Symbol] WALL FIXTURE
- [Symbol] EXIT LIGHT, WALL MOUNTED
- [Symbol] EXIT LIGHT, CEILING MOUNTED
- [Symbol] SMOKE DETECTOR
- [Symbol] 24"x48" 4-LAMP FLUORESCENT LIGHT FIXTURE
- [Symbol] 12"x24" 2-LAMP FLUORESCENT LIGHT FIXTURE
- [Symbol] FLUORESCENT STRIP LIGHT FIXTURE
- [Symbol] 16"x16" METAL HALIDE LIGHT FIXTURE
- [Symbol] EXHAUST AIR REGISTER
- [Symbol] SUPPLY AIR VENT
- [Symbol] RETURN AIR VENT
- [Symbol] CEILING OR SOFFIT ELEVATION ABOVE FINISH FLOOR

1 2nd FLOOR CEILING PLAN
1/8"=1'-0"
AK-X-X

KING RMS	DBL QUEEN RMS	SUITES	TOTAL
9	12	1	28

PROJECT NAME:

Holiday Inn Express
HOTEL & SUITES
Underwood Road
Vicksburg, MS 38671

SHEET TITLE:

PROJECT NO.
01005

LATEST REVISION:

DRAWN BY:

CHECKED BY:

SHEET NUMBER:

DATE:
05/13/02

A202