


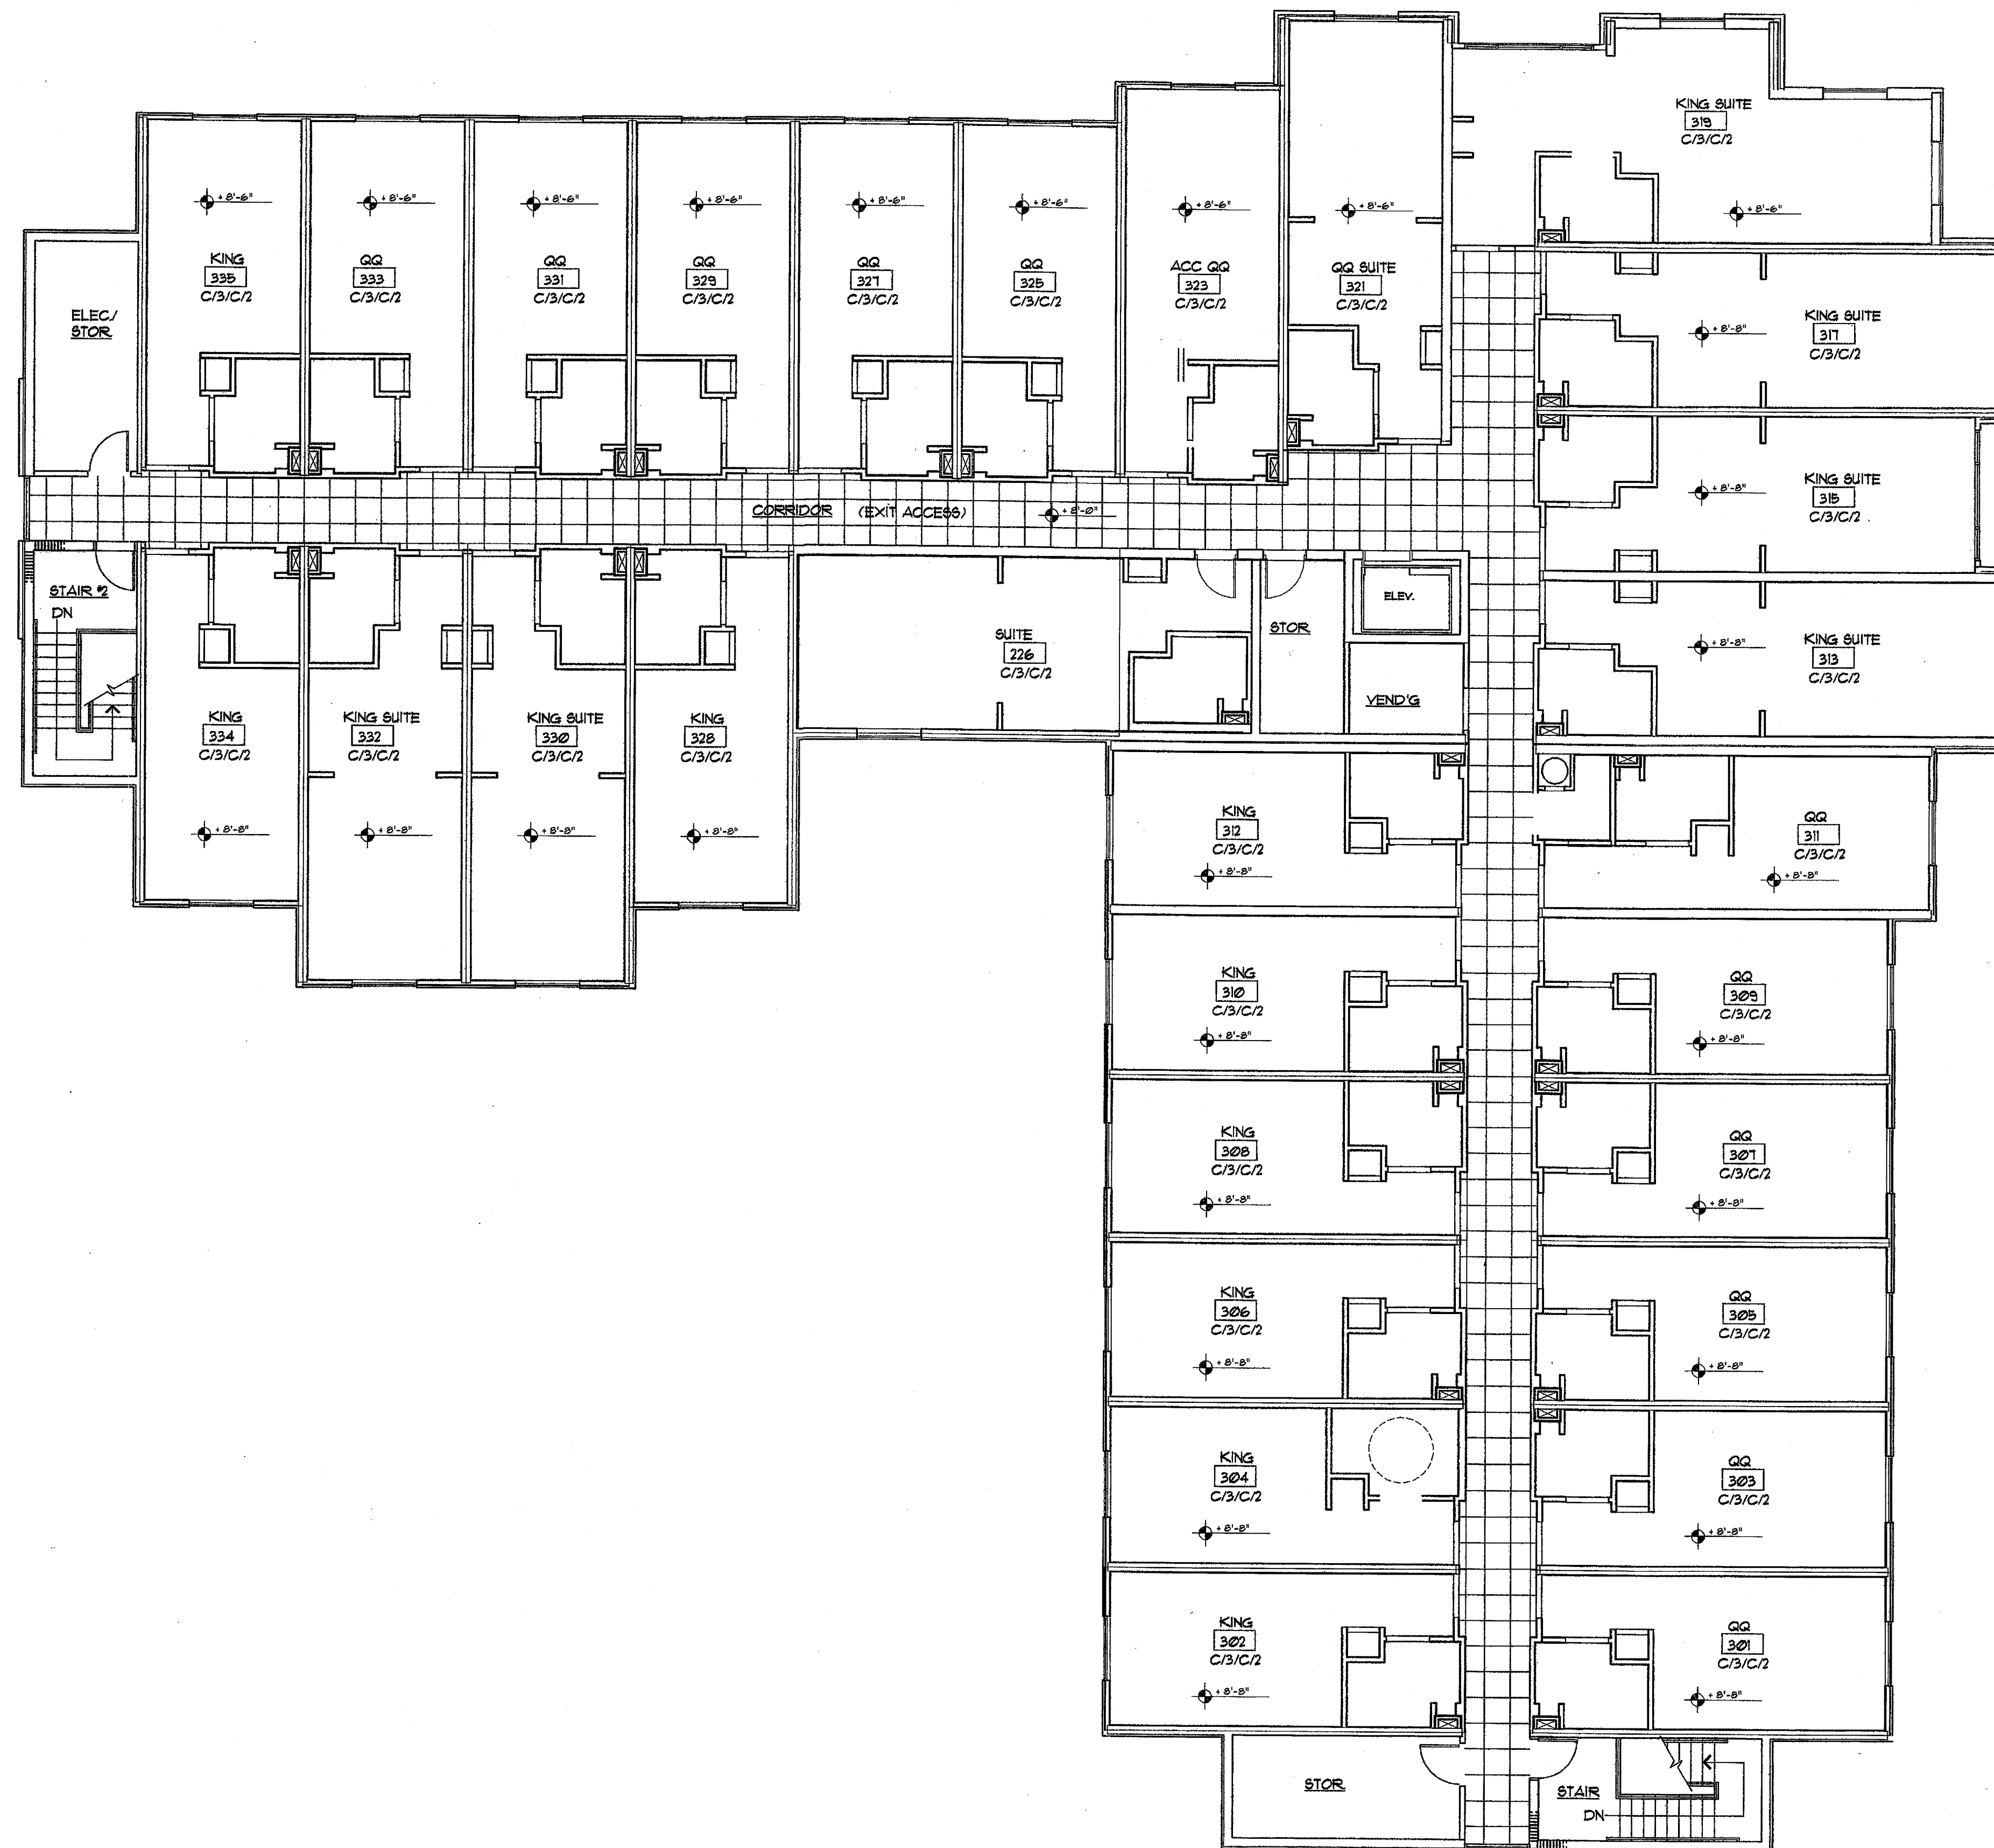


1 3rd FLOOR CEILING PLAN

1/8" = 1'-0"

KING RMS 9 DBL QUEEN RMS 12 SUITES 8 TOTAL 29

AK-X-X

KEY	
	SPRAY TEXTURE ON CONCRETE SLAB
	PAINTED GYP. BD. CEILING / SOFFIT
	UNFINISHED CEILING/STRUCTURE
	CELL CUBE DIFFUSER
	RECESSED LIGHT FIXTURE
	CEILING MOUNTED PENDANT LIGHT FIXTURE
	WALL FIXTURE
	EXIT LIGHT, WALL MOUNTED
	EXIT LIGHT, CEILING MOUNTED
	SMOKE DETECTOR
	24"x48" 4-LAMP FLUORESCENT LIGHT FIXTURE
	12"x24" 2-LAMP FLUORESCENT LIGHT FIXTURE
	FLUORESCENT STRIP LIGHT FIXTURE
	16"x16" METAL HALIDE LIGHT FIXTURE
	EXHAUST AIR REGISTER
	SUPPLY AIR VENT
	RETURN AIR VENT
	CEILING OR SOFFIT ELEVATION ABOVE FINISH FLOOR

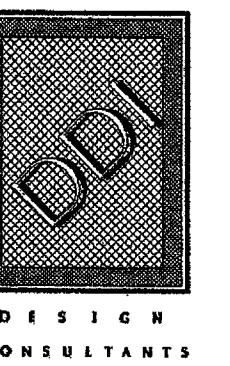

Richard Molenaar
ARCHITECT

PROJECT NAME:

Holiday Inn Express
HOTEL & SUITES
Underwood Road
Vicksburg, MS 38671

SHEET TITLE:

PROJECT NO.
01005

LATEST REVISION:

DRAWN BY: CHECKED BY:

SHEET NUMBER:

DATE:
05/13/02

A203