


DESIGN
CONSULTANTS


Richard Molenaar
ARCHITECT

NOTES:


1. ALUM. WINDOW UNITS & RELATED SILL FLASHING SHALL BE ONE SOURCE RESPONSIBILITY. WINDOW UNITS SHALL KEEP MOISTURE TO EXTERIOR.
2. JOINTS & FLASHING INVOLVED W/ EIFS SHALL BE APPROVED BY EIFS INSTALLER (APPROVED BY EIFS MFG.) PRIOR TO INSTALLATION SO AS NOT TO INVALIDATE EIFS WARRANTY.
3. PROVIDE DAMPPROOFING APPROVED FOR USE ON GYP. SHEATHING BEHIND BRICK VENEER.

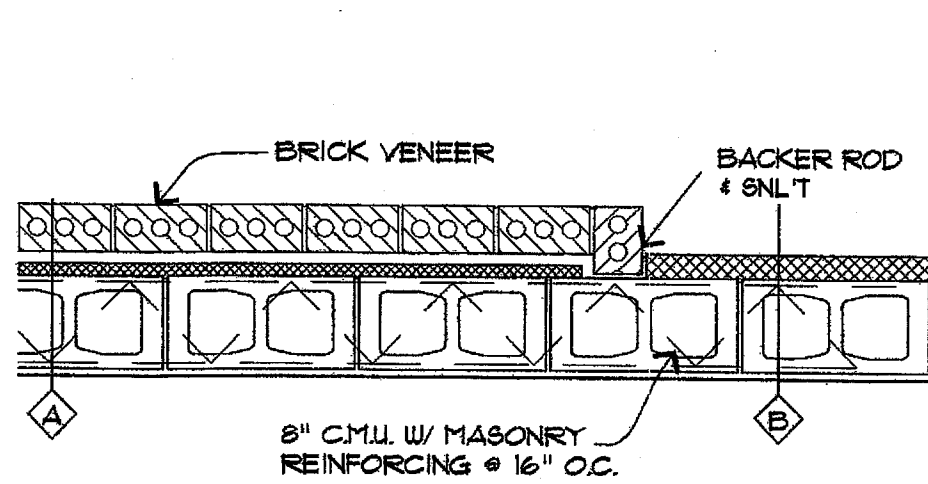


18 WALL DETAIL
3/4" = 1'-0"

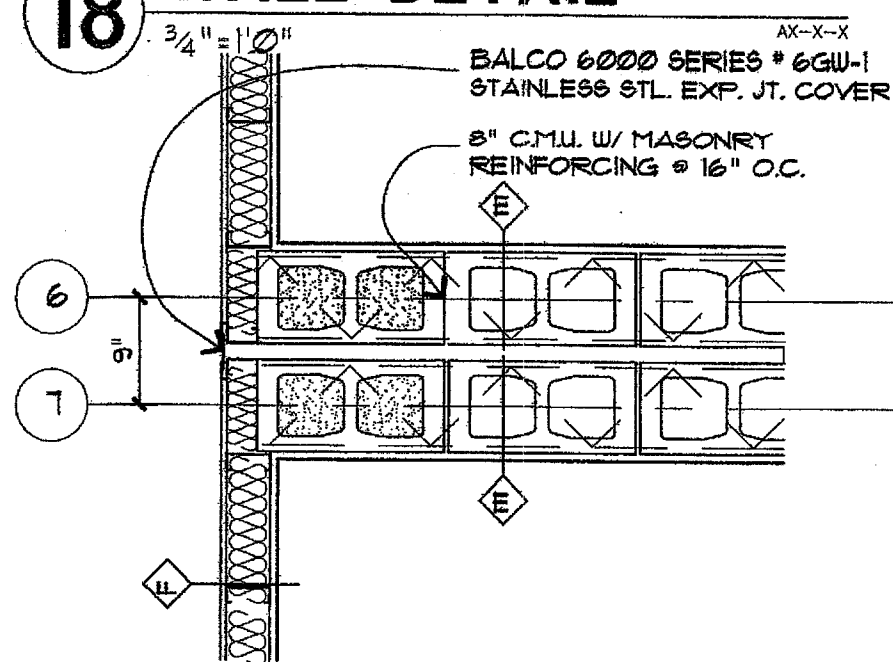


17 WALL DETAIL
3/4" = 1'-0"

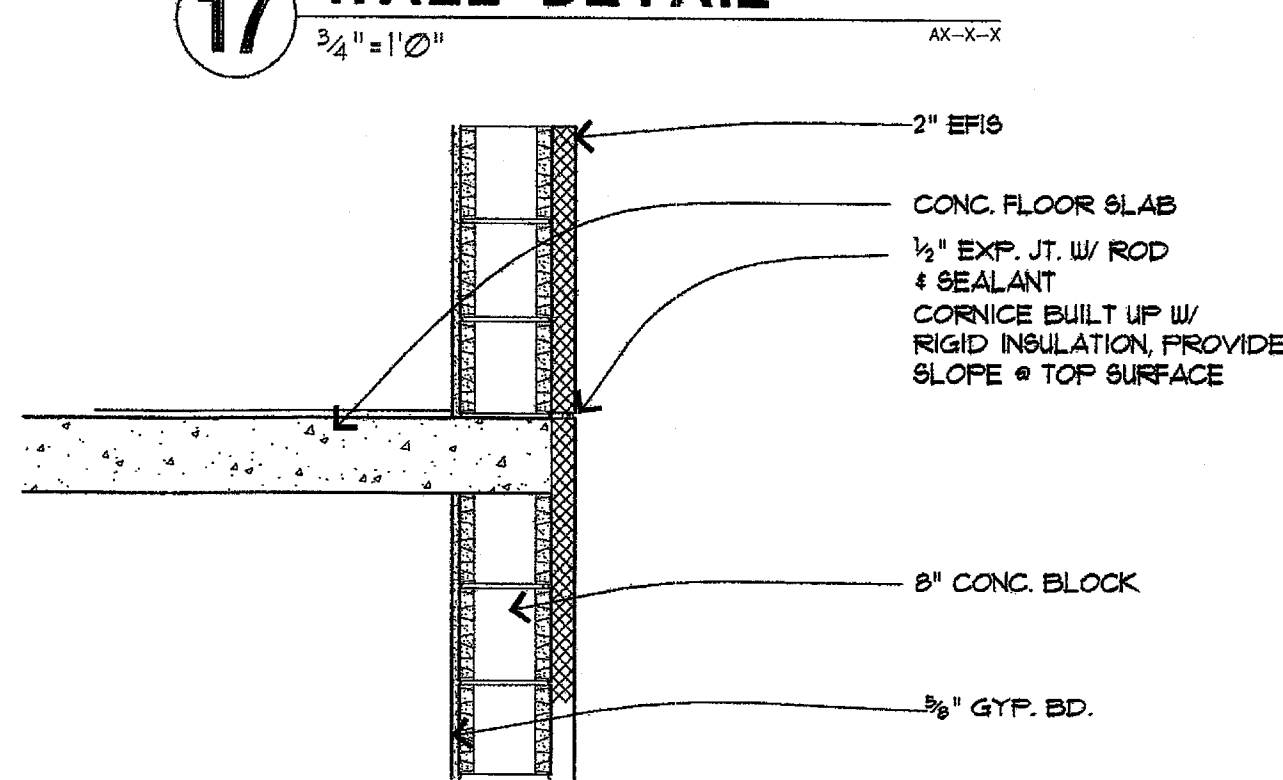


16 WALL DETAIL
3/4" = 1'-0"

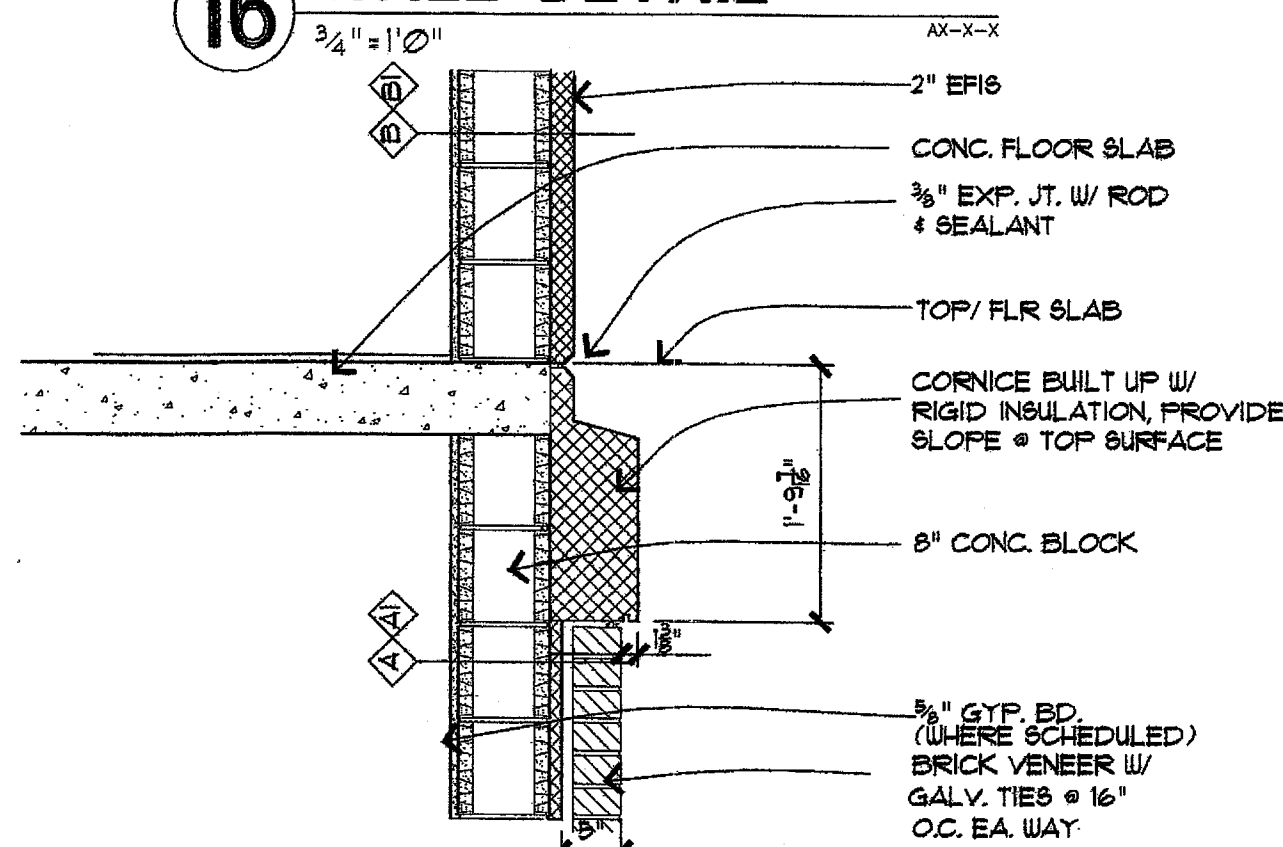


15 WALL DETAIL
3/4" = 1'-0"

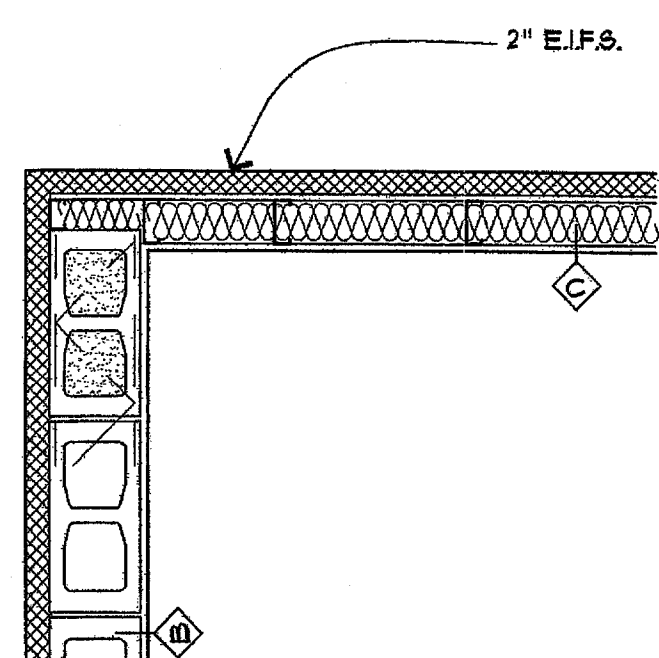


14 WALL DETAIL
3/4" = 1'-0"

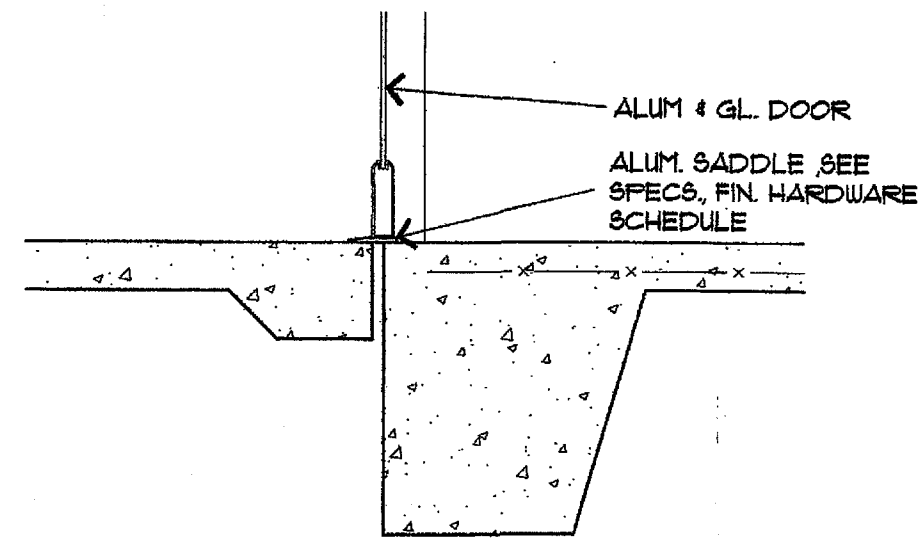


13 FOUNDATION DETAIL
3/4" = 1'-0"

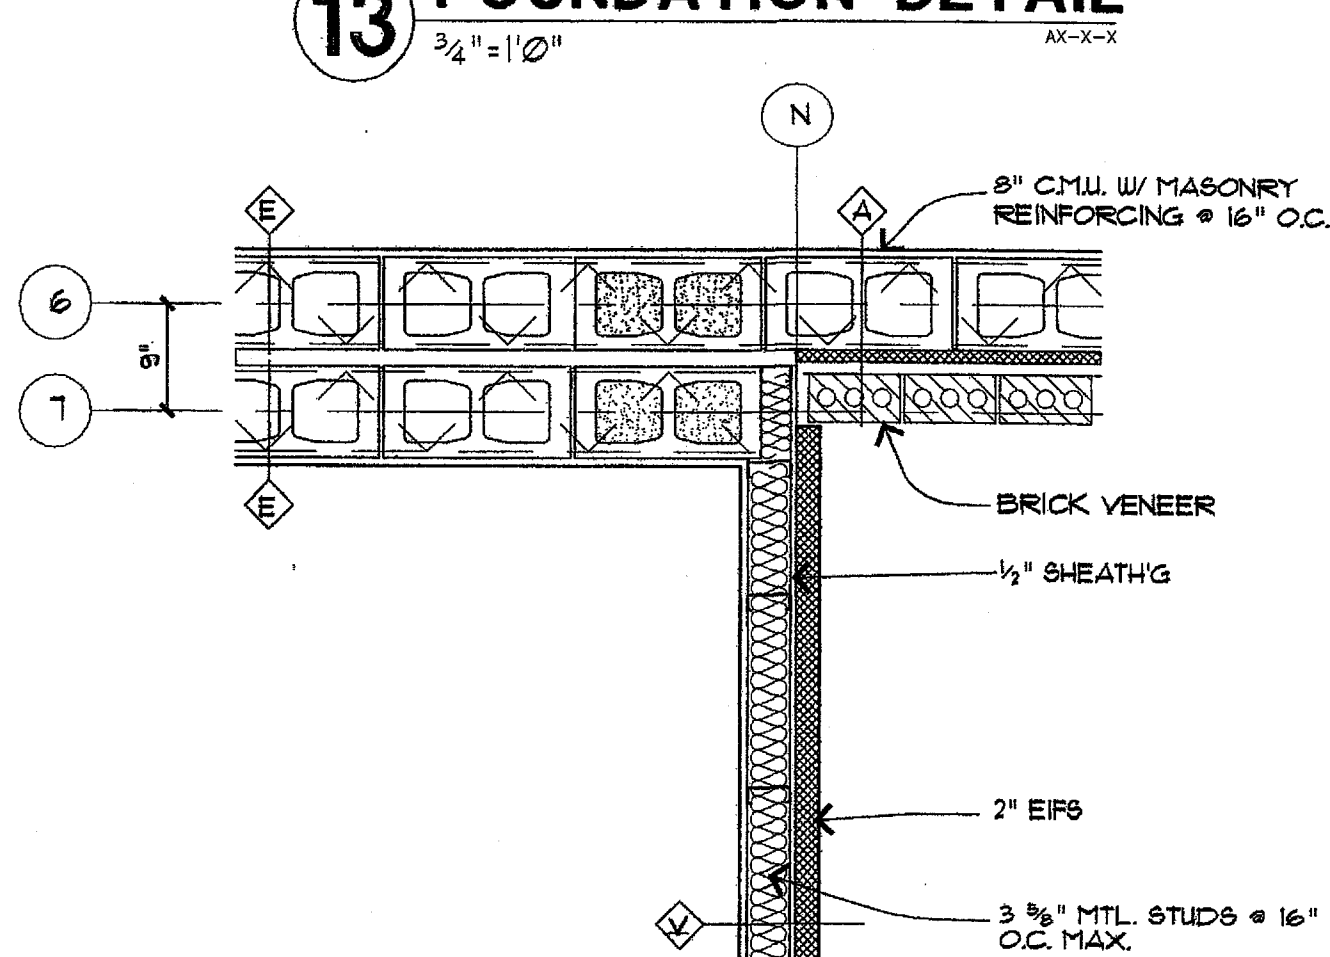


11 WALL DETAIL
3/4" = 1'-0"

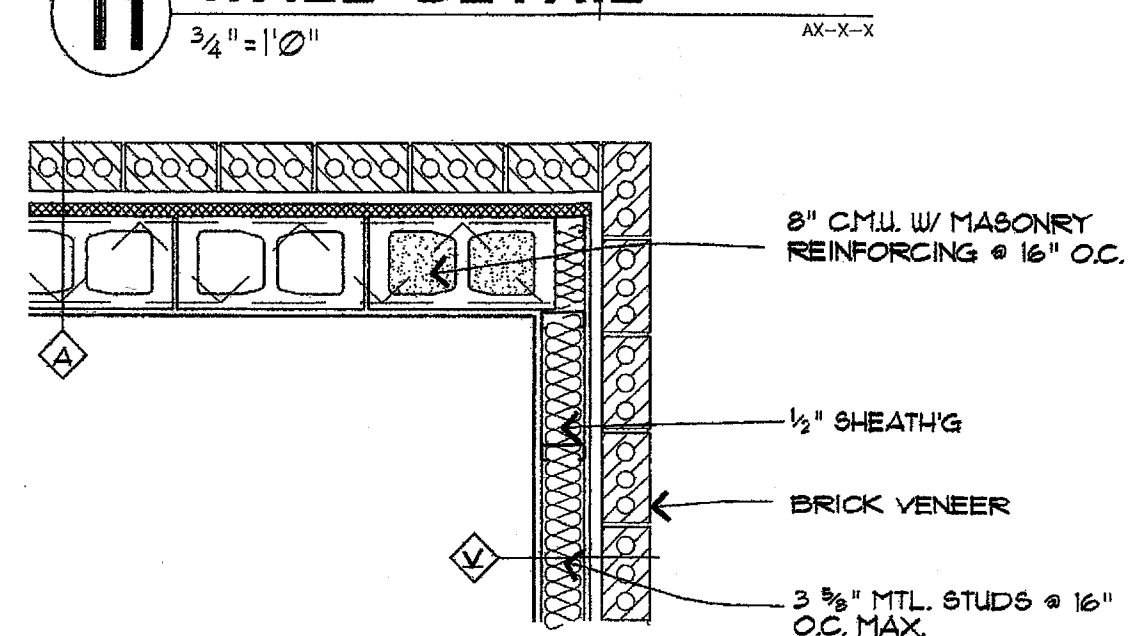


11 WALL DETAIL
3/4" = 1'-0"

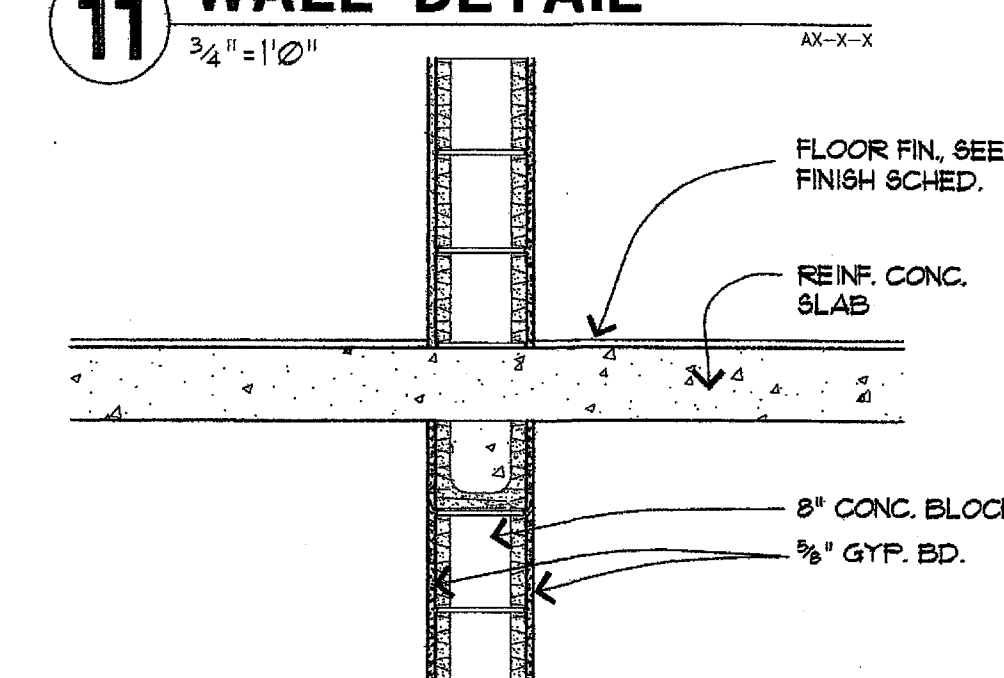


10 WALL DETAIL
3/4" = 1'-0"

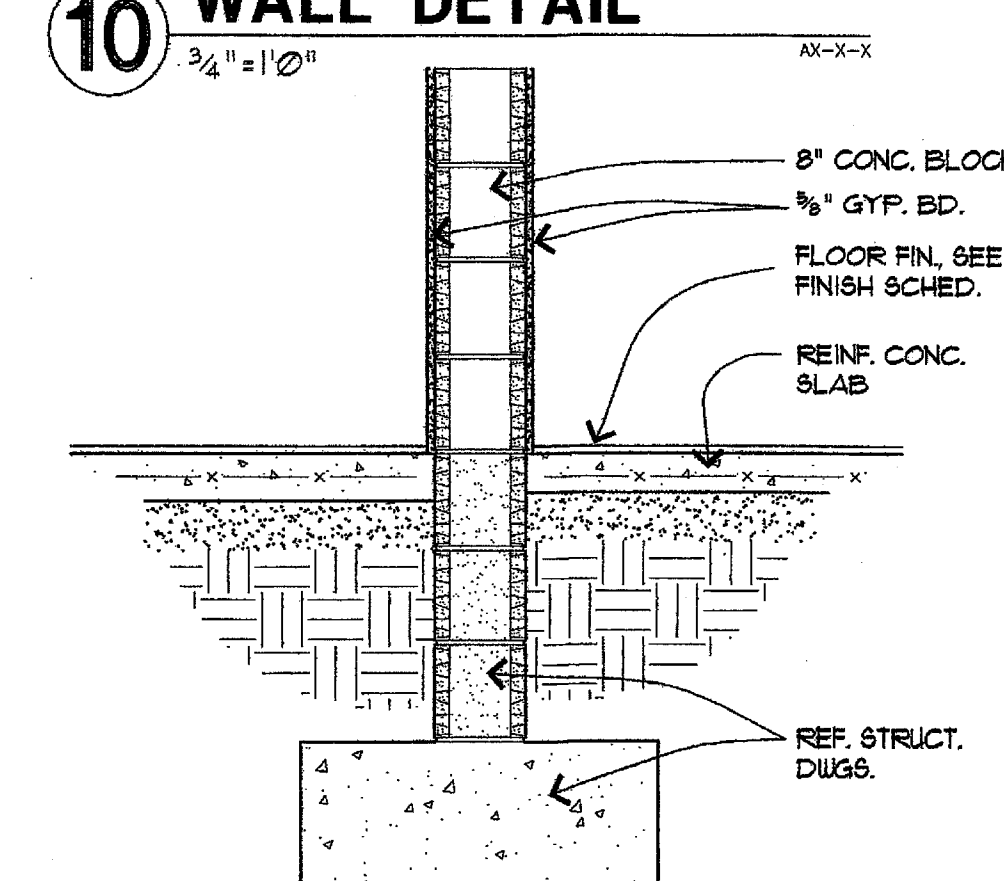


9 FOUNDATION DETAIL
3/4" = 1'-0"

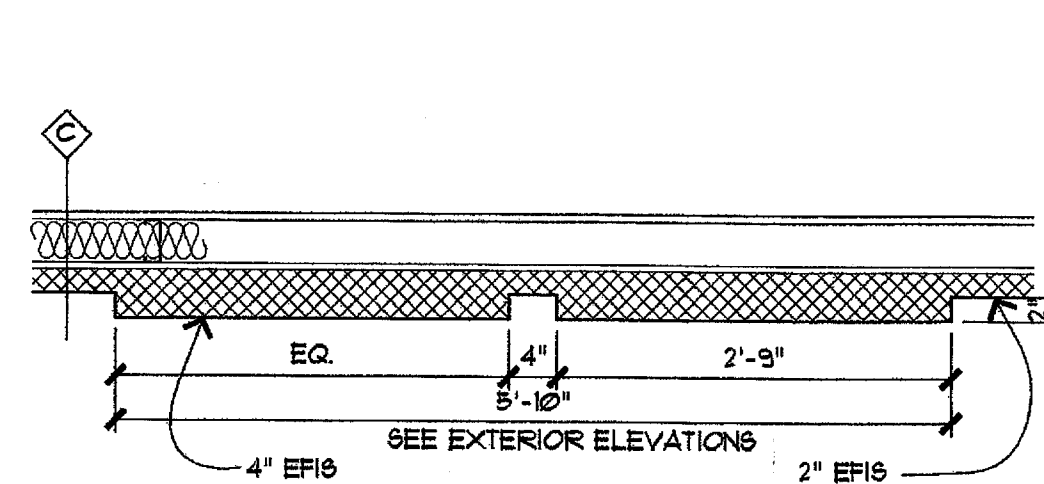


8 PILASTER DETAIL
3/4" = 1'-0"

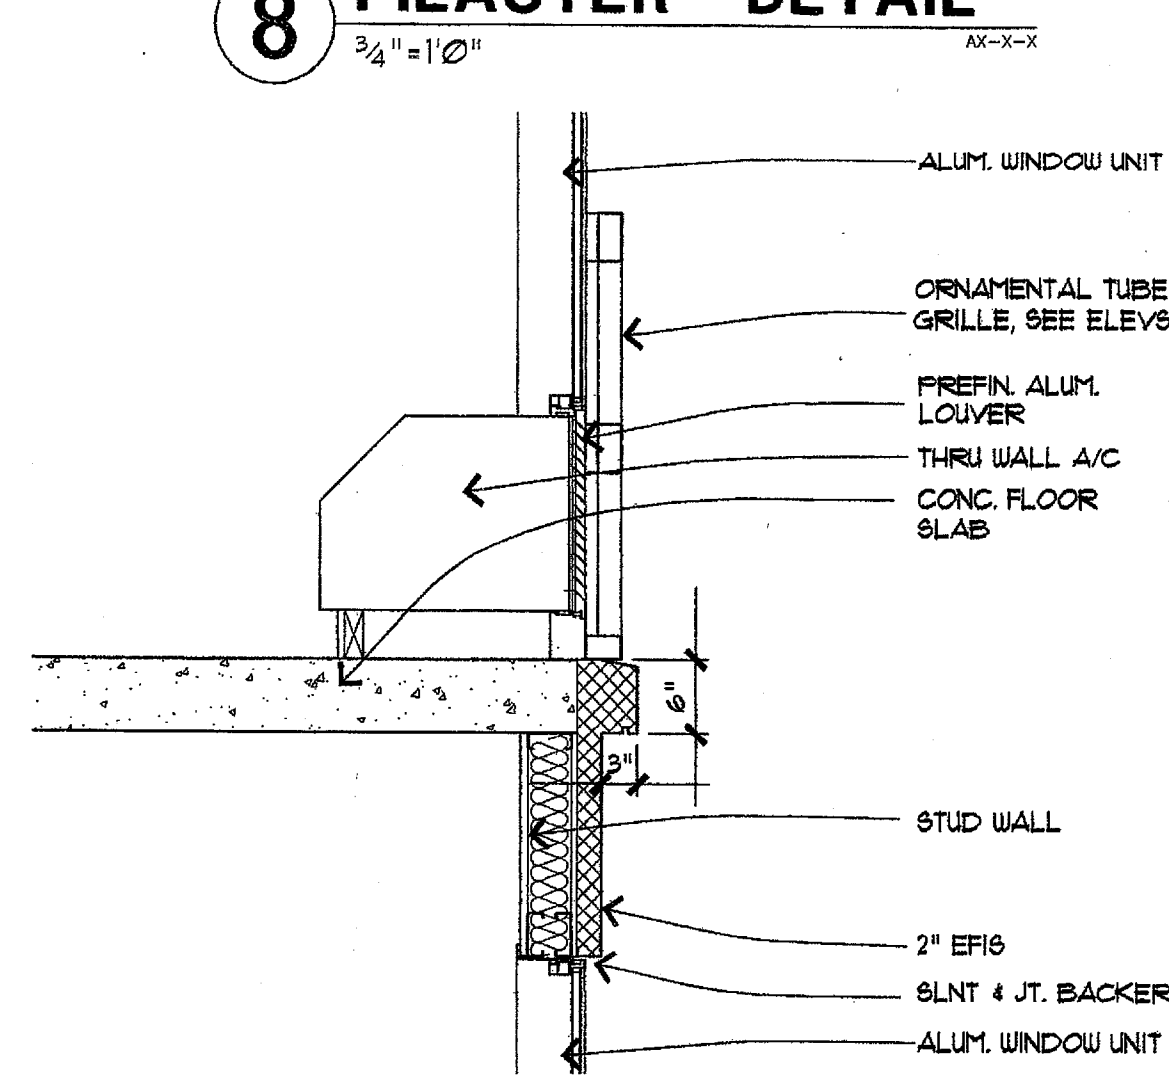


7 WALL DETAIL
3/4" = 1'-0"

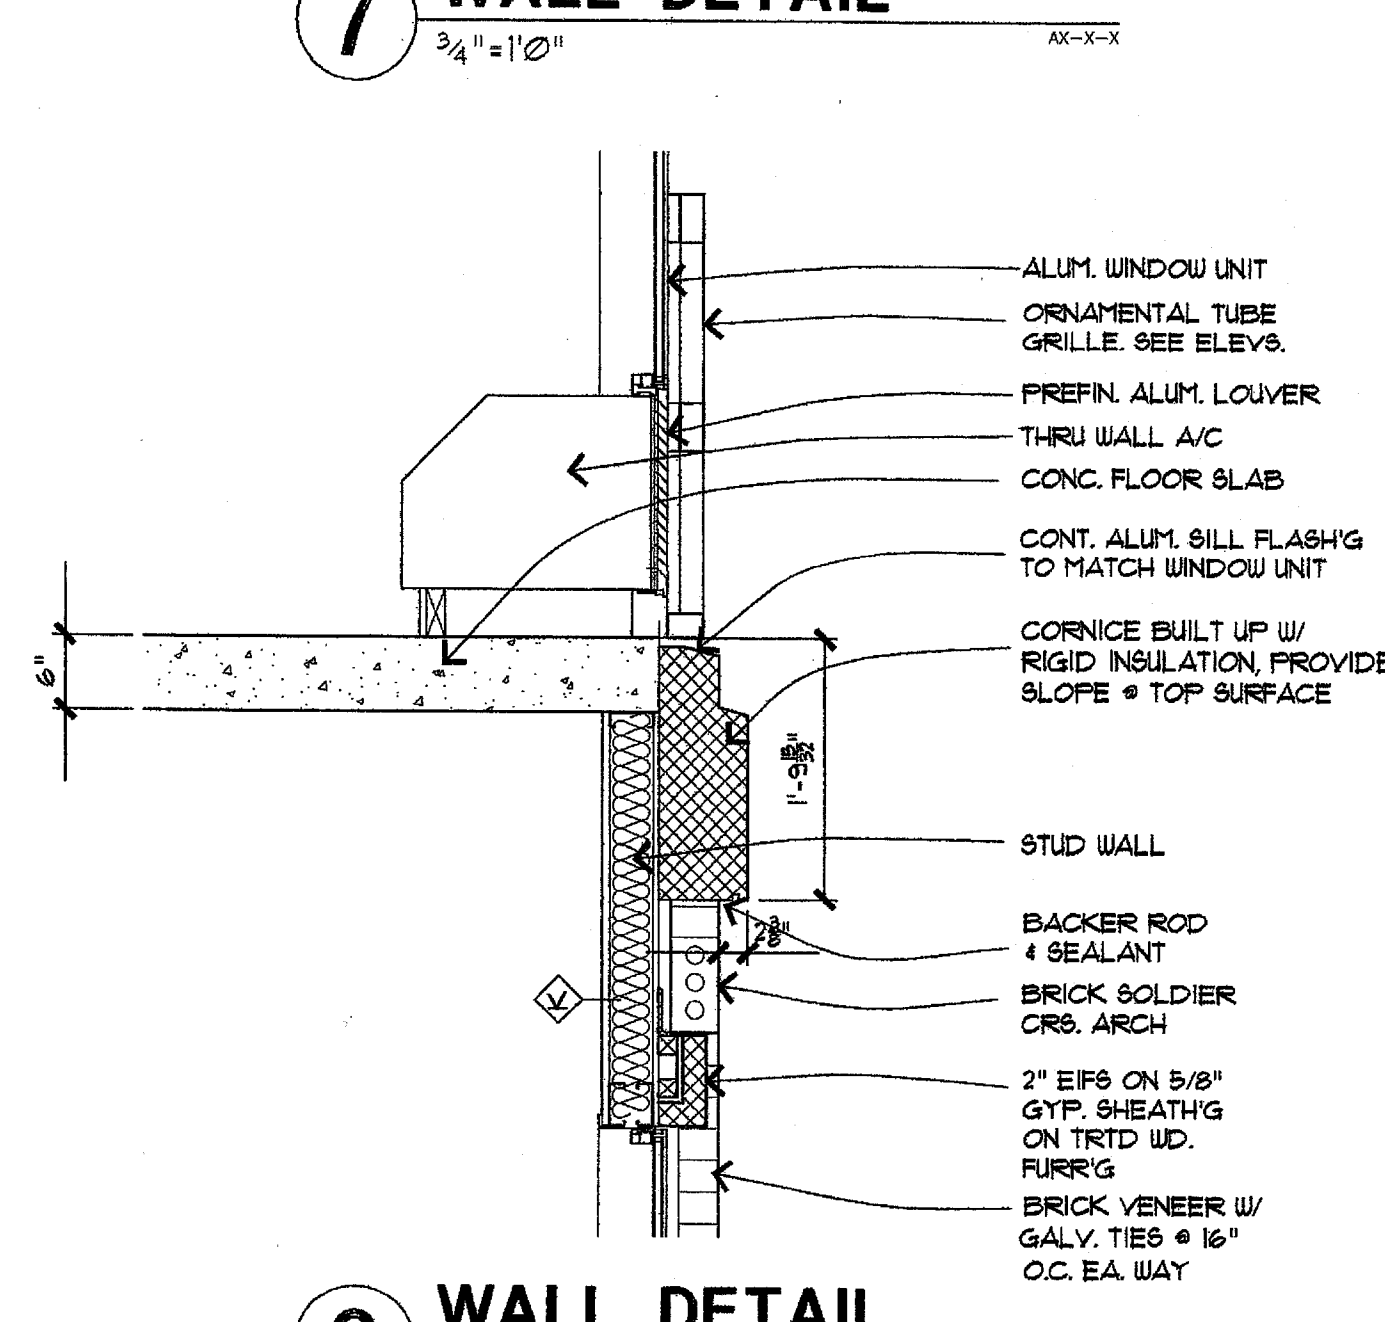


6 WALL DETAIL
3/4" = 1'-0"

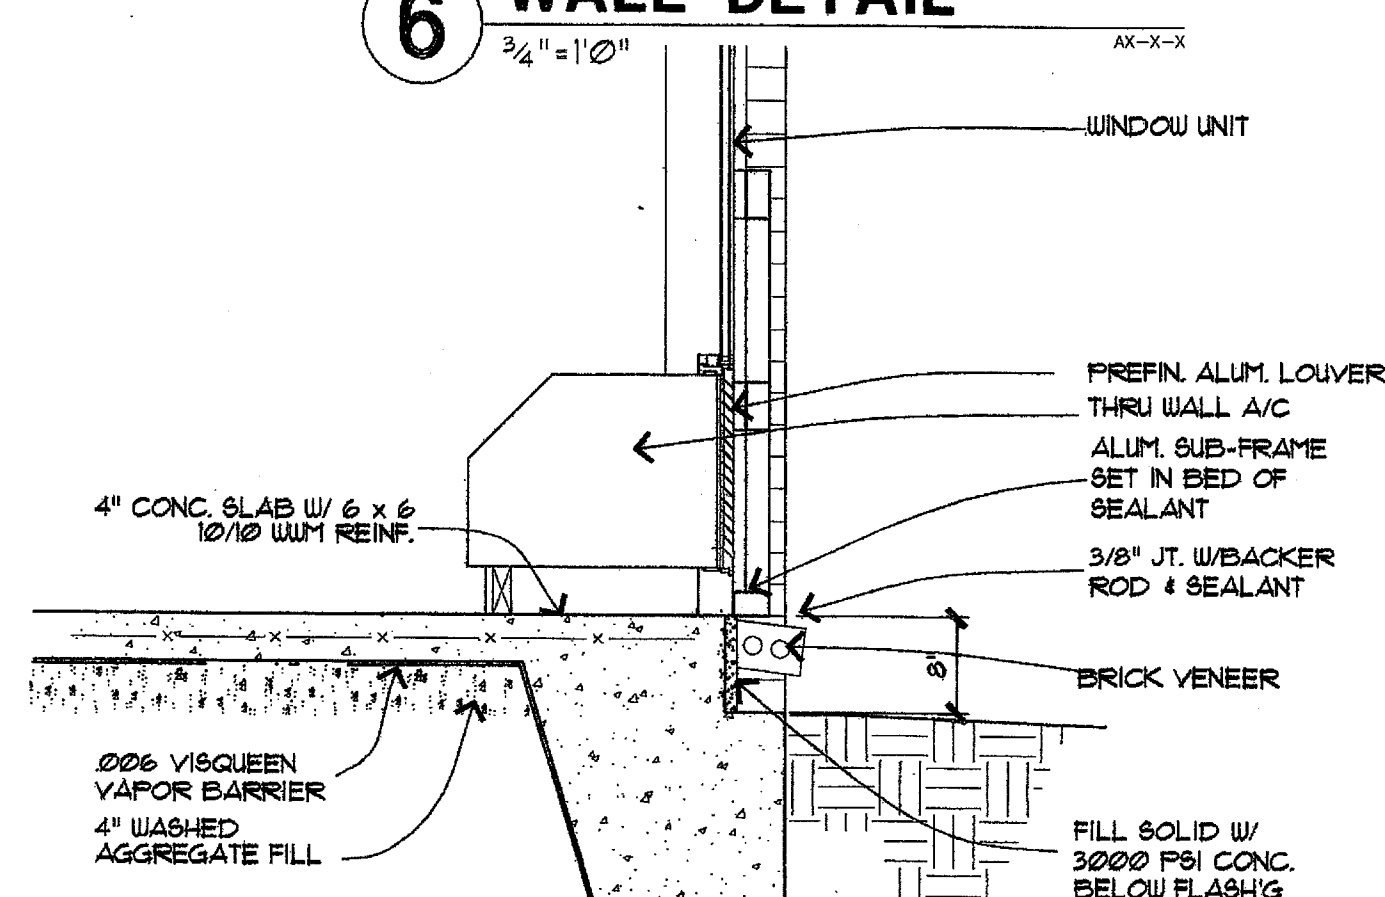


5 FOUNDATION DETAIL
3/4" = 1'-0"

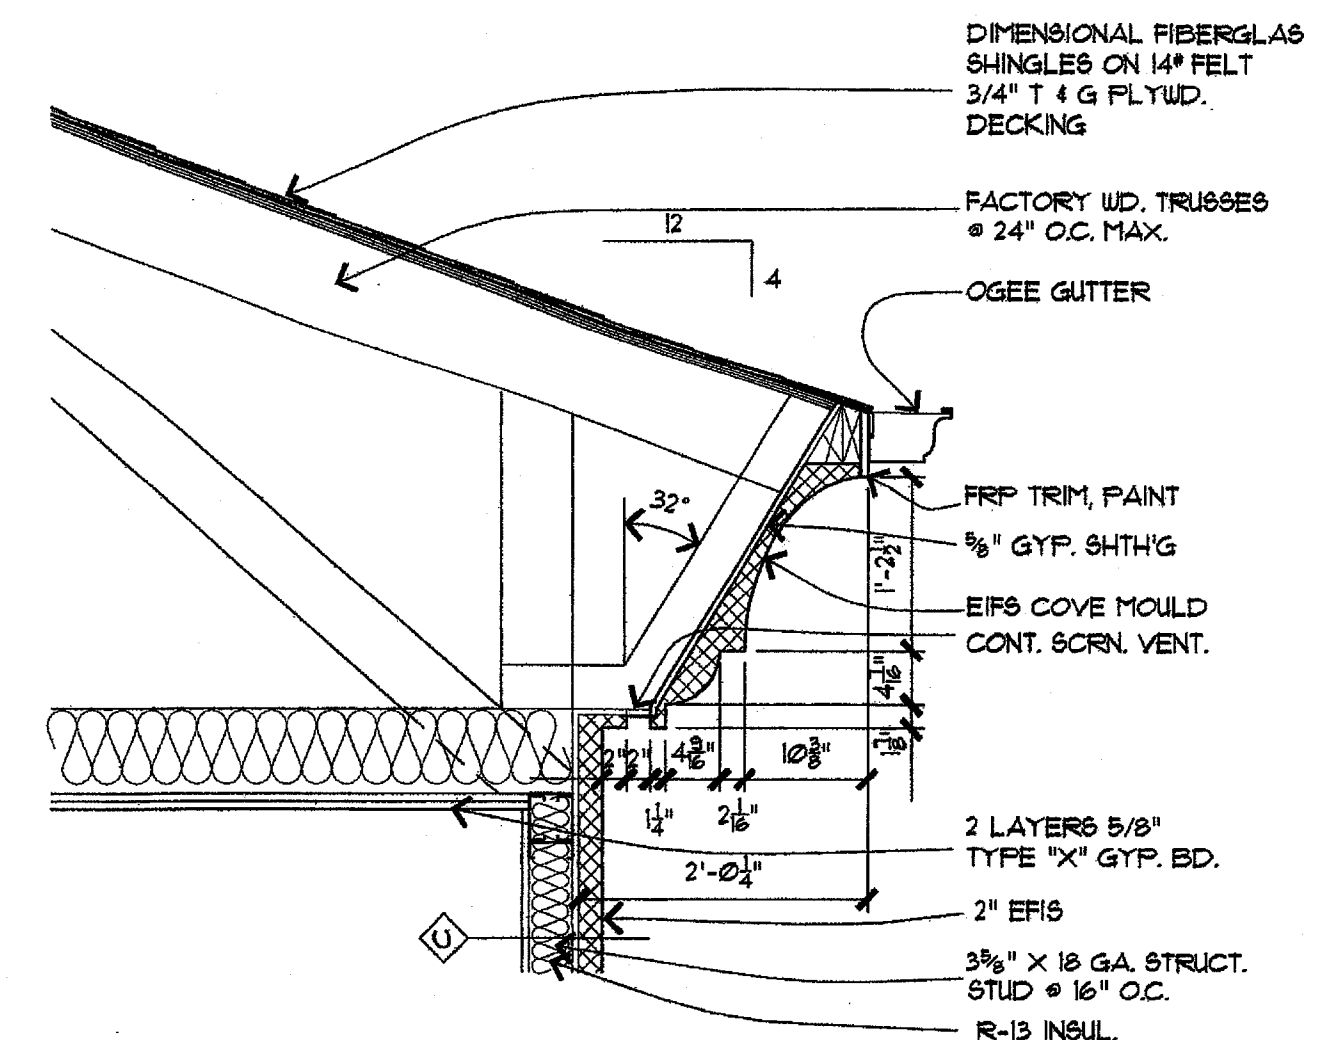


4 CORNICE DETAIL
3/4" = 1'-0"

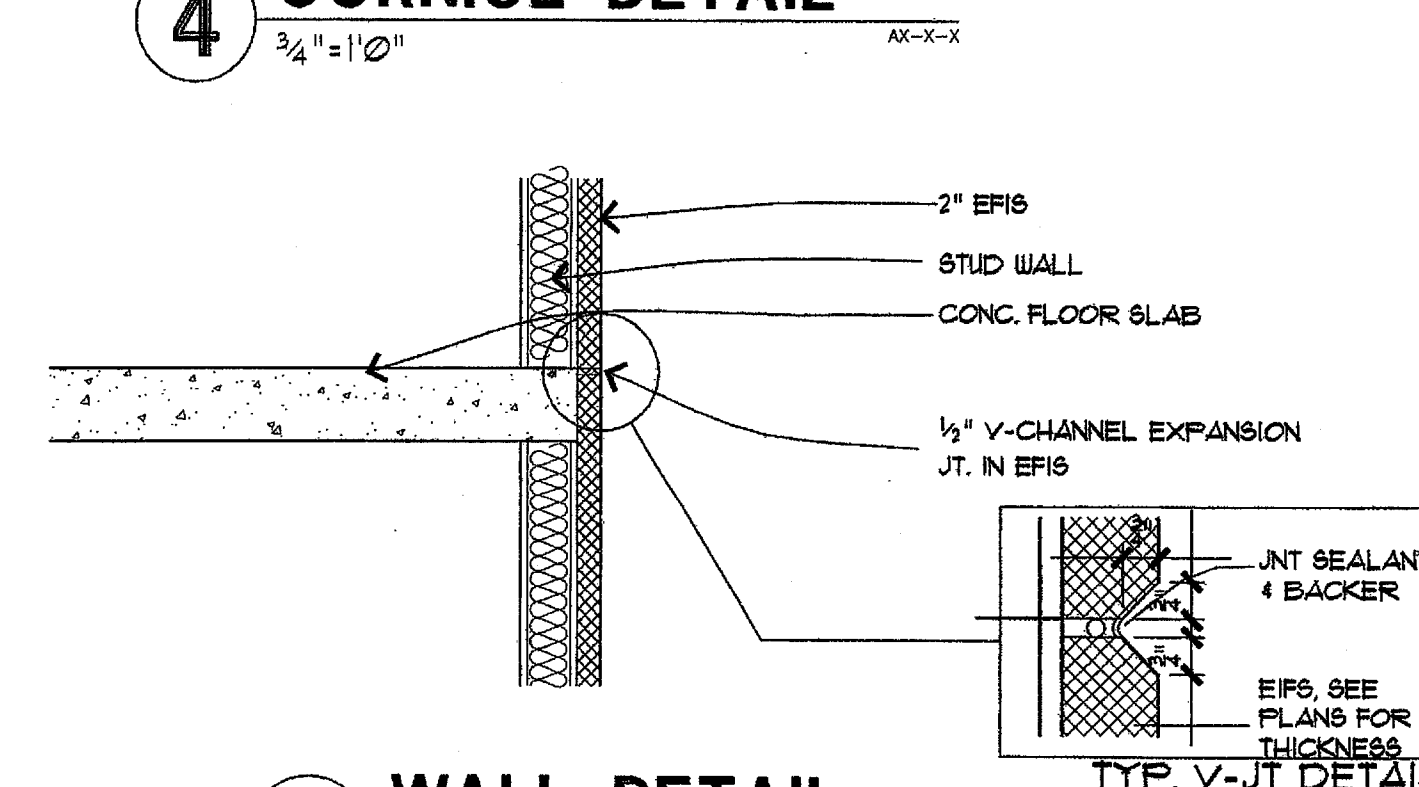

3 WALL DETAIL
3/4" = 1'-0"

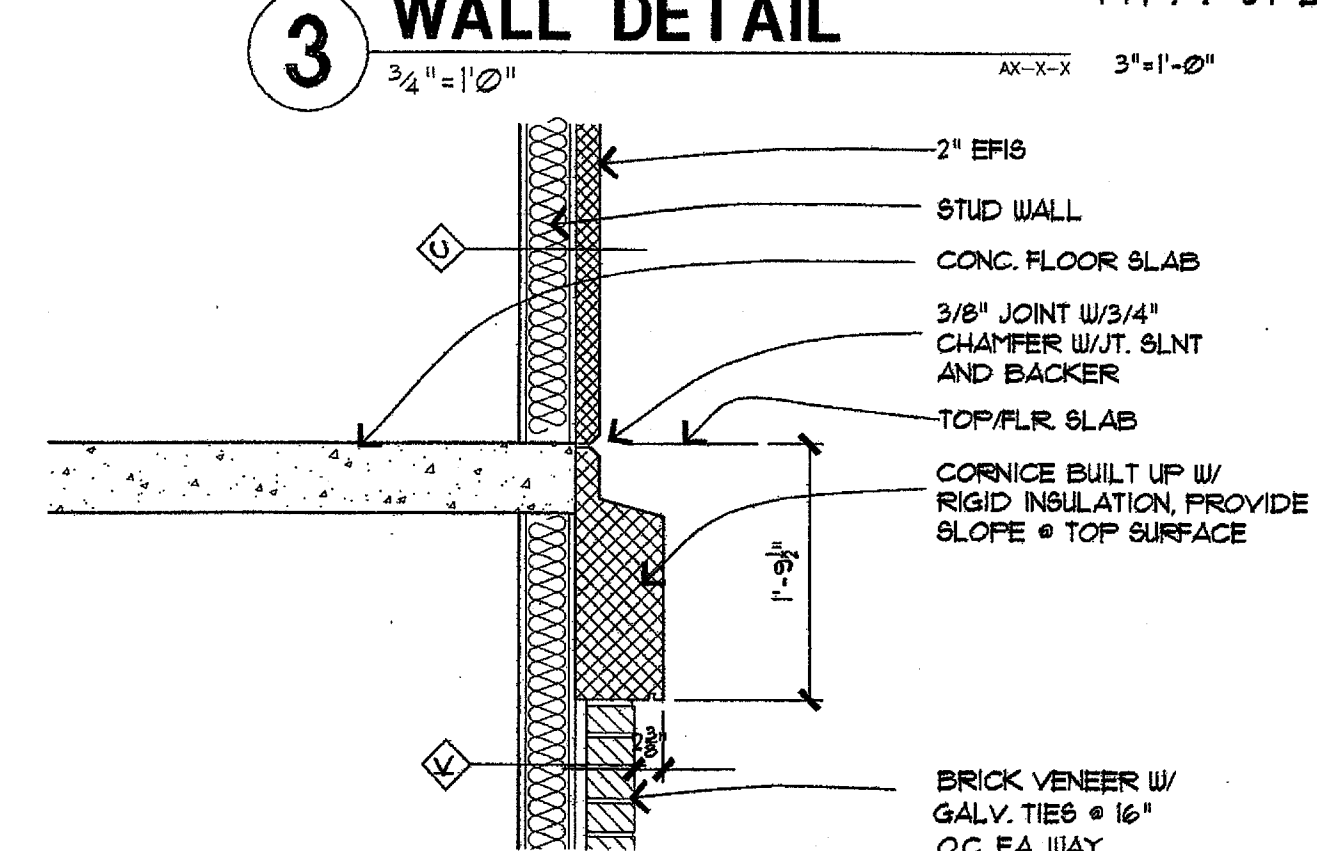

2 WALL DETAIL
3/4" = 1'-0"

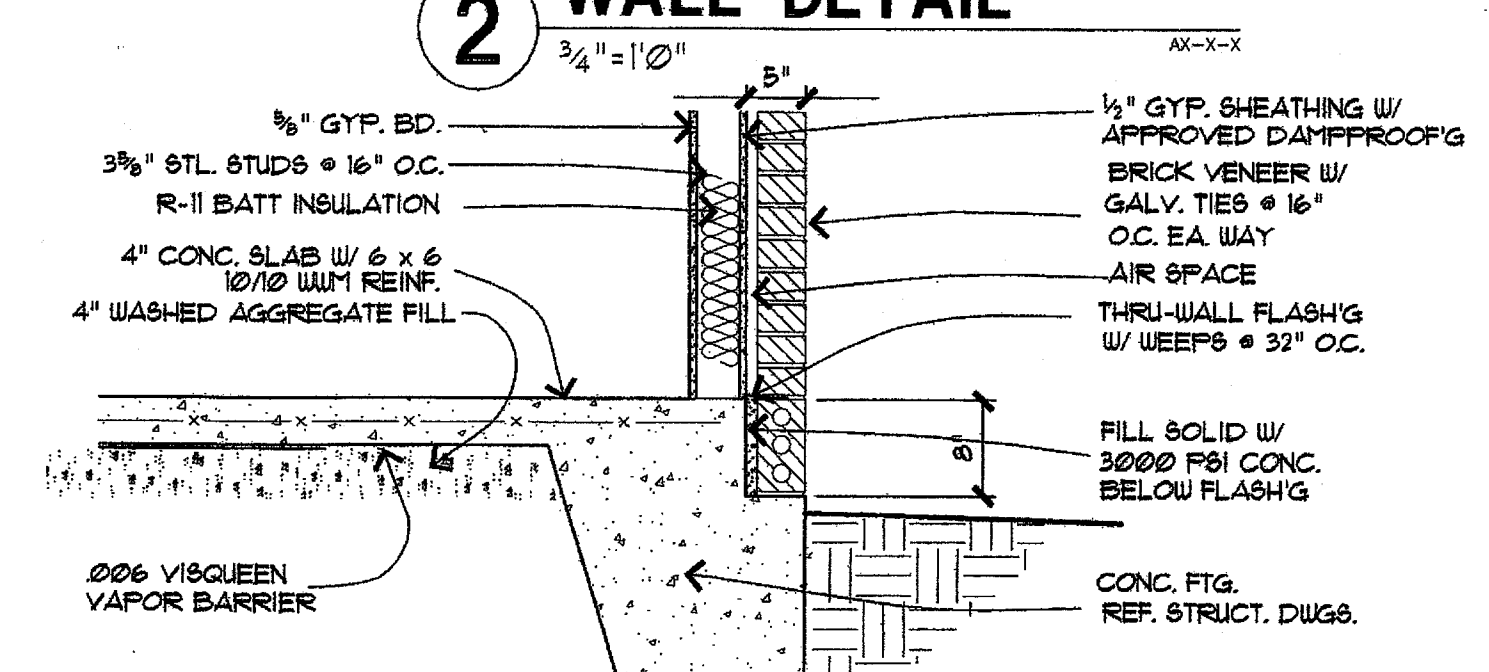

1 FOUNDATION DETAIL
3/4" = 1'-0"

PROJECT NAME:

Holiday Inn Express
HOTEL & SUITES
Underwood Road
Vicksburg, MS 38671

SHEET TITLE:

PROJECT NO.
01005

LATEST REVISION:

DRAWN BY: CHECKED BY: SHEET NUMBER:

DATE:
05/16/02

A504