


DESIGN
CONSULTANTS

Richard Molenaar
ARCHITECT

CORRIDOR BAND SCHEDULE

- (A) 2 #5 x 11'-0" @ 3" T.
2 #5 x 9'-0" @ 3" B.
(B) 3 #5 x 13'-0" @ 3" T.
5 #5 x 11'-0" @ 3" B.
(C) 5 #5 x 13'-0" @ 3" T.
6 #5 x 11'-0" @ 3" B.
(D) 4 #5 x 13'-0" @ 3" T.
5 #5 x 11'-0" @ 3" B.

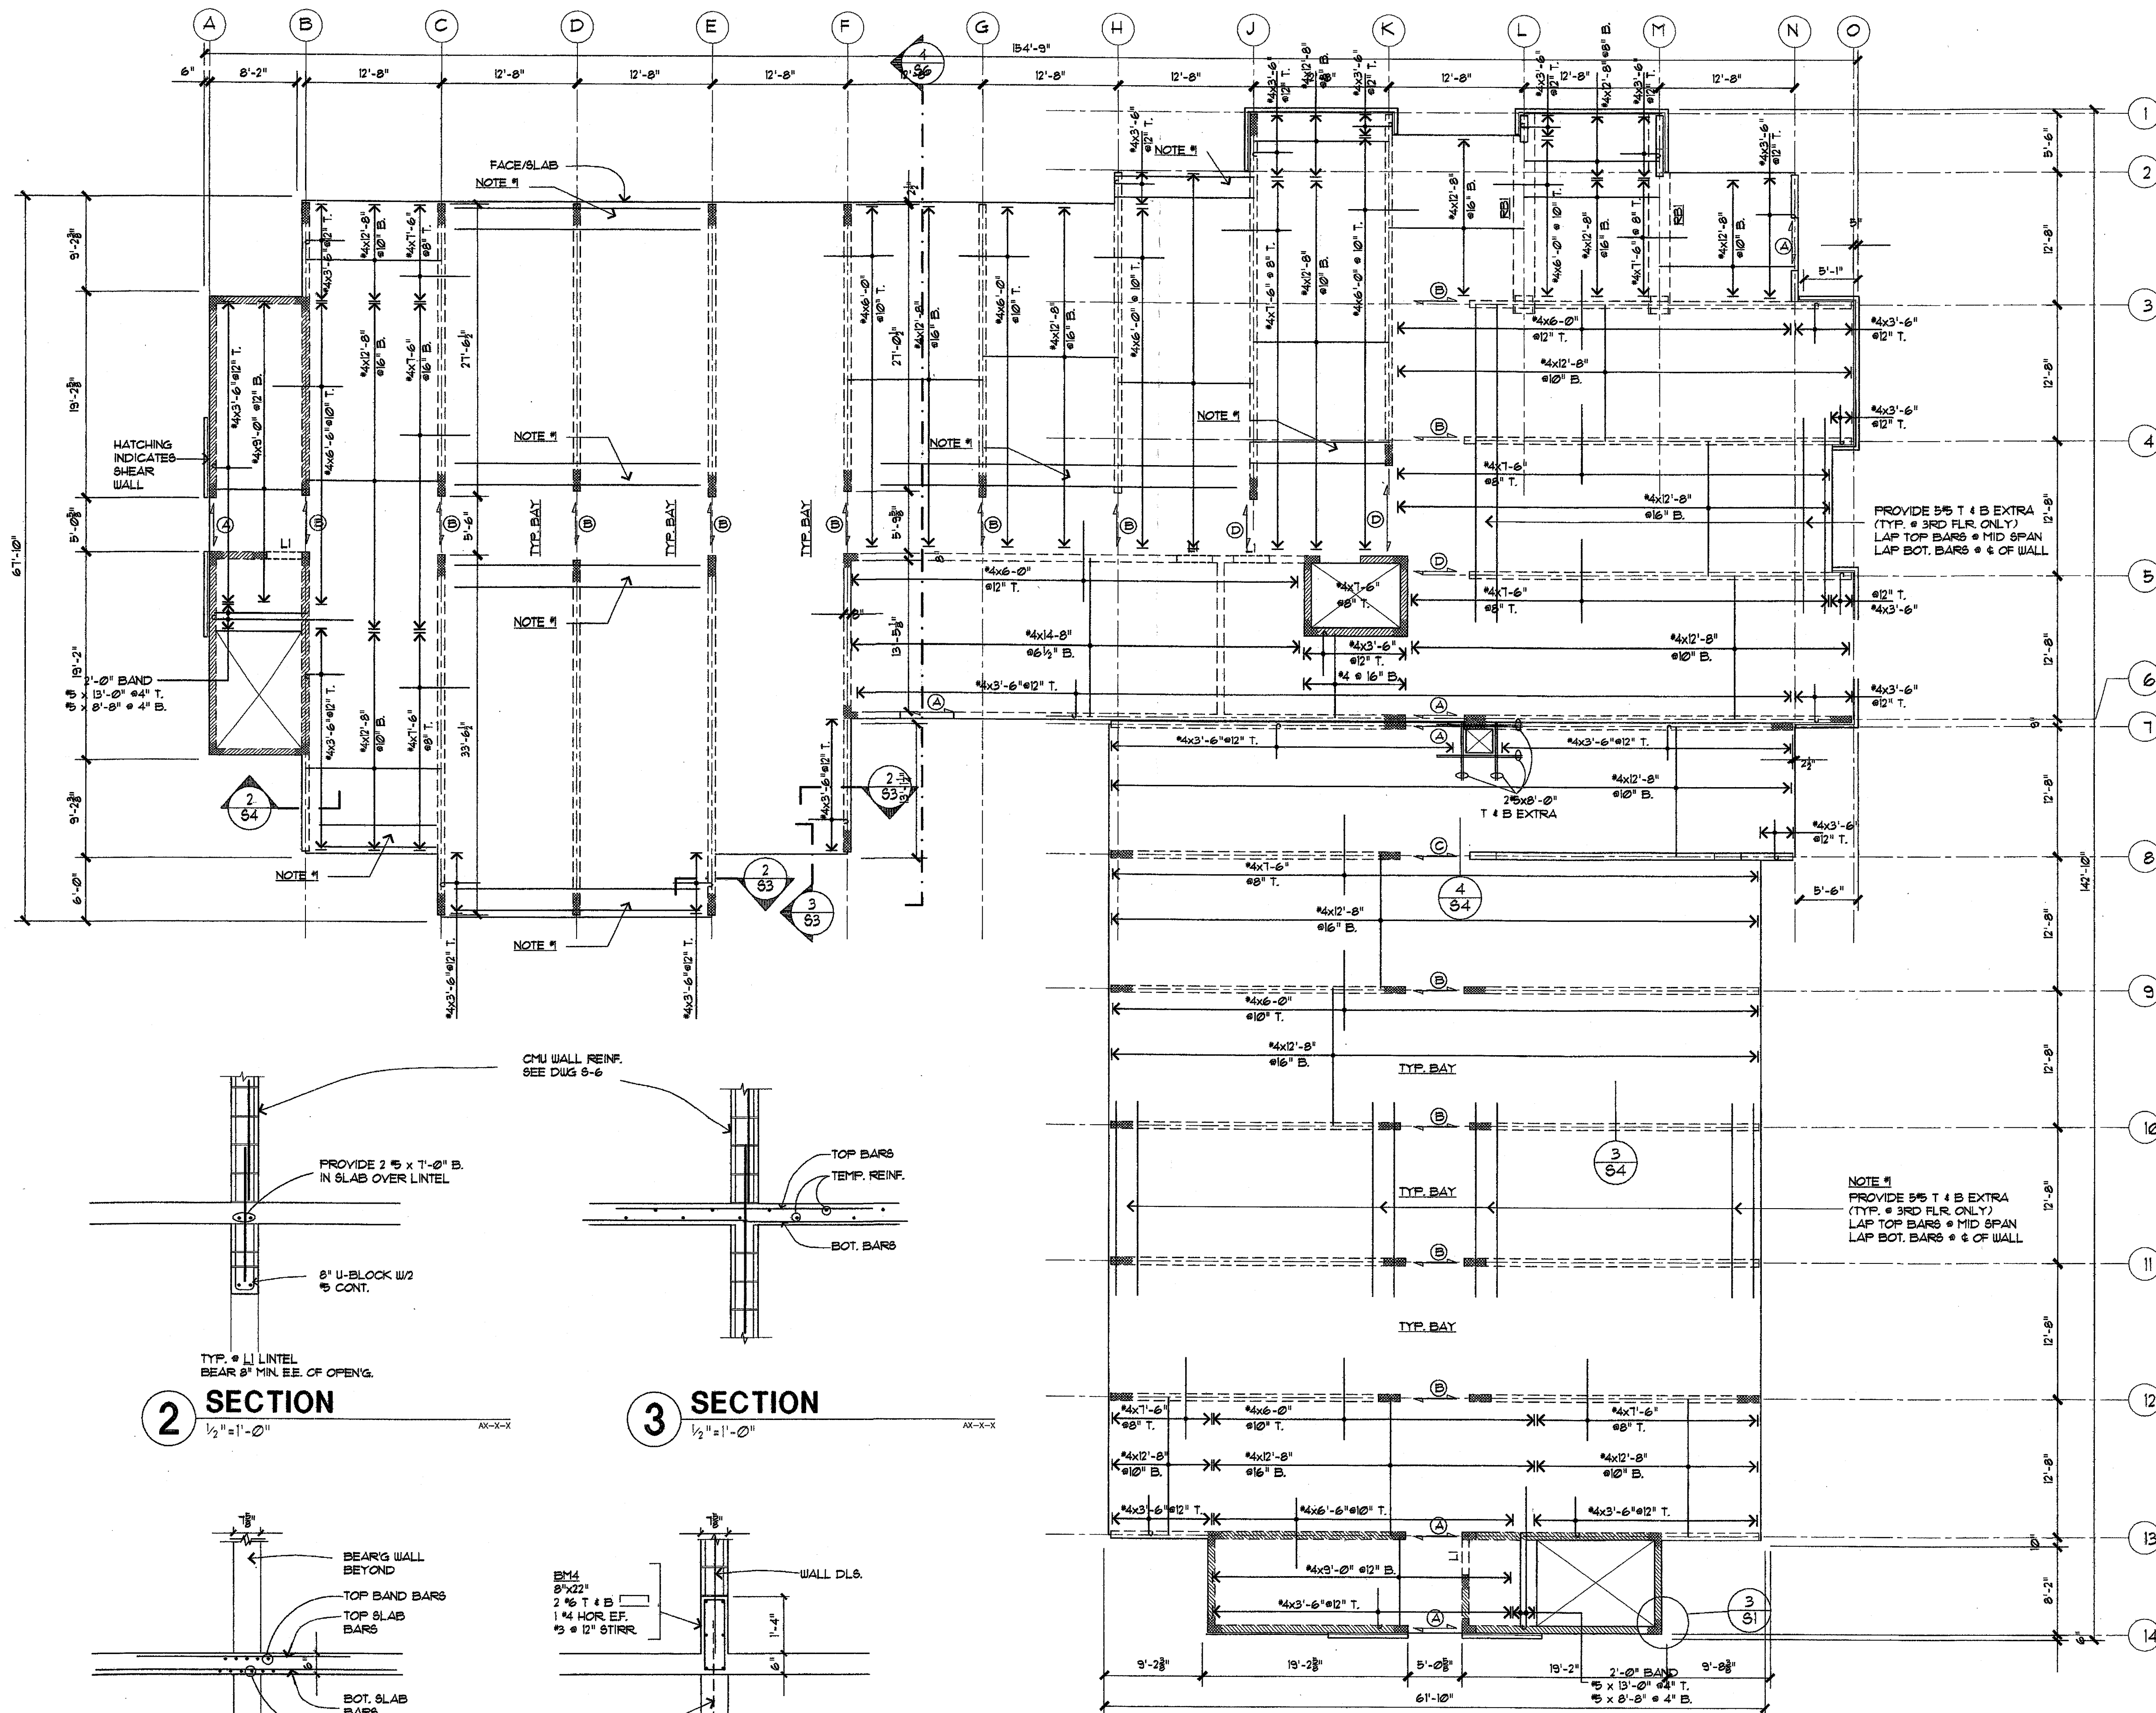

1 3rd FLOOR REINFORCING PLAN

6" THICK CONC. SLAB W/4" @ 16" TEMP. REINF.

6 SECTION

1/2" = 1'-0"

AX-X-X

PROJECT NAME:

Holiday Inn Express
HOTEL & SUITES
Underwood Road
Vicksburg, MS 38671

SHEET TITLE:

PROJECT NO.
01005

LATEST REVISION:

DRAWN BY:

CHECKED BY:

SHEET NUMBER:

DATE:
6/13/02

S4