


Richard Molenaar  
ARCHITECT

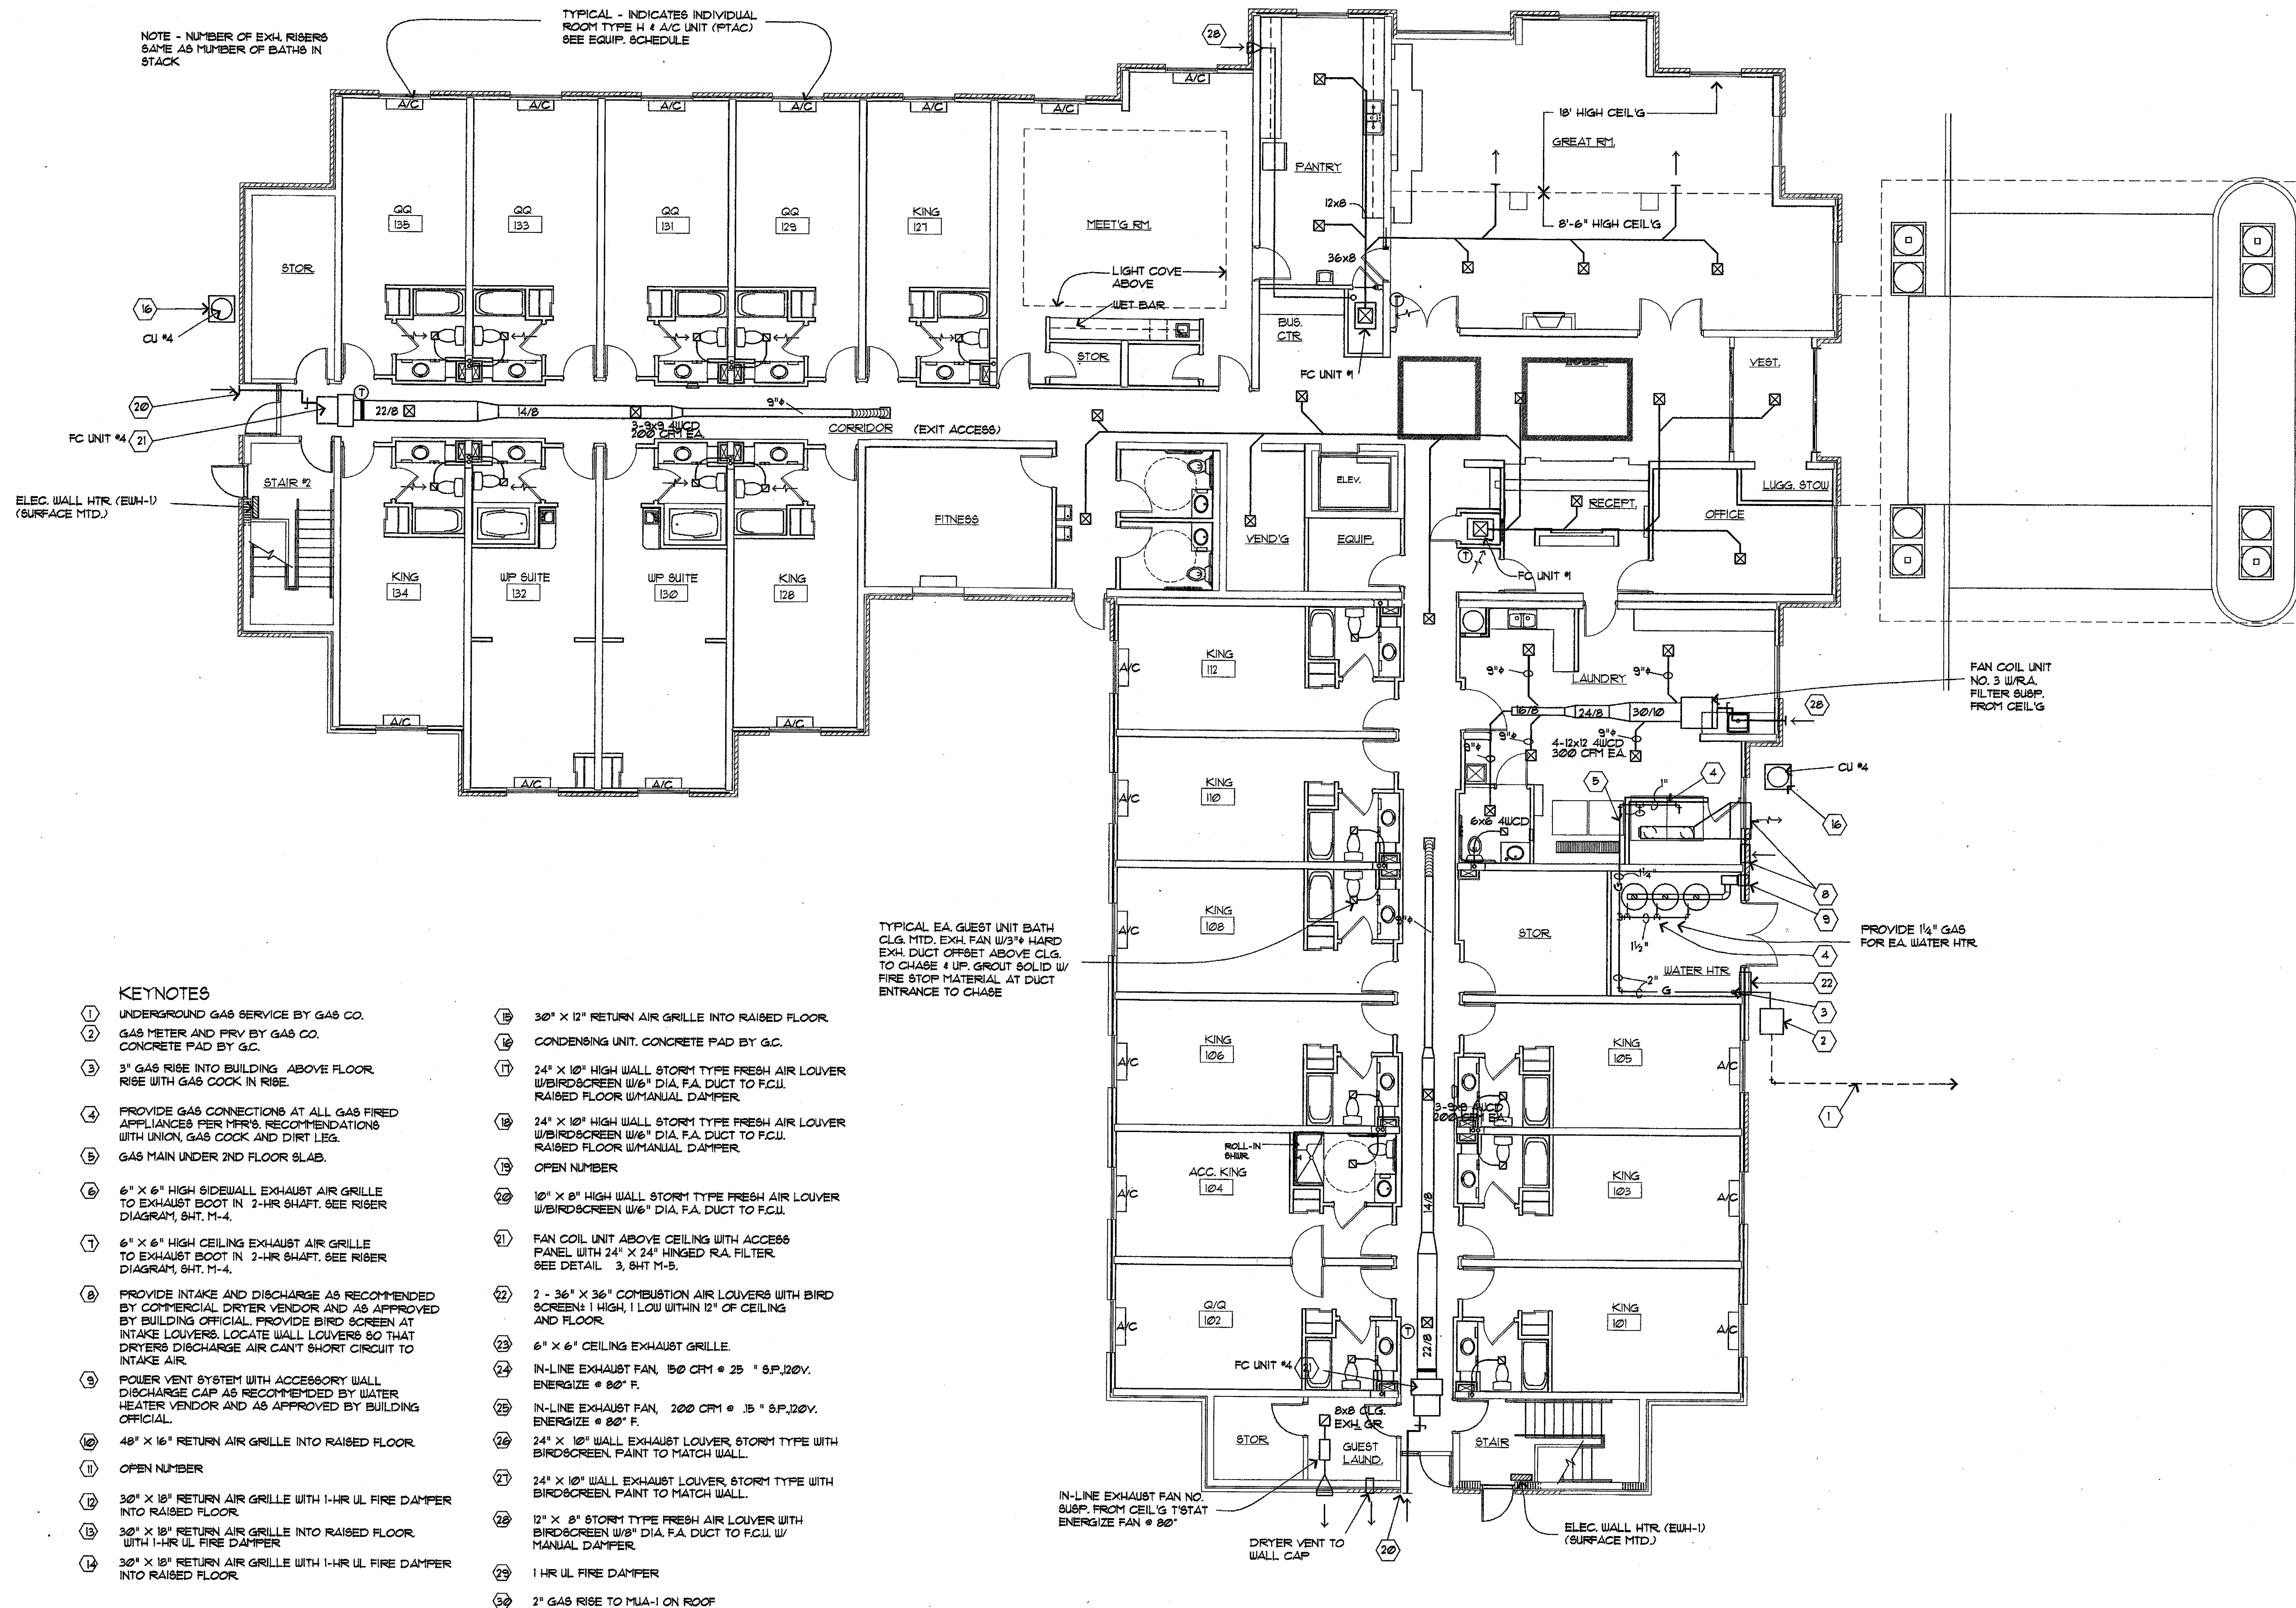

PROJECT NAME:

**Holiday Inn Express**  
HOTEL & SUITES  
Underwood Road  
Vicksburg, MS 38671

SHEET TITLE:

PROJECT NO.  
01005

LATEST REVISION:

DRAWN BY: CHECKED BY: SHEET NUMBER:

DATE:  
3/23/02

M1