


Richard Molenaar
ARCHITECT

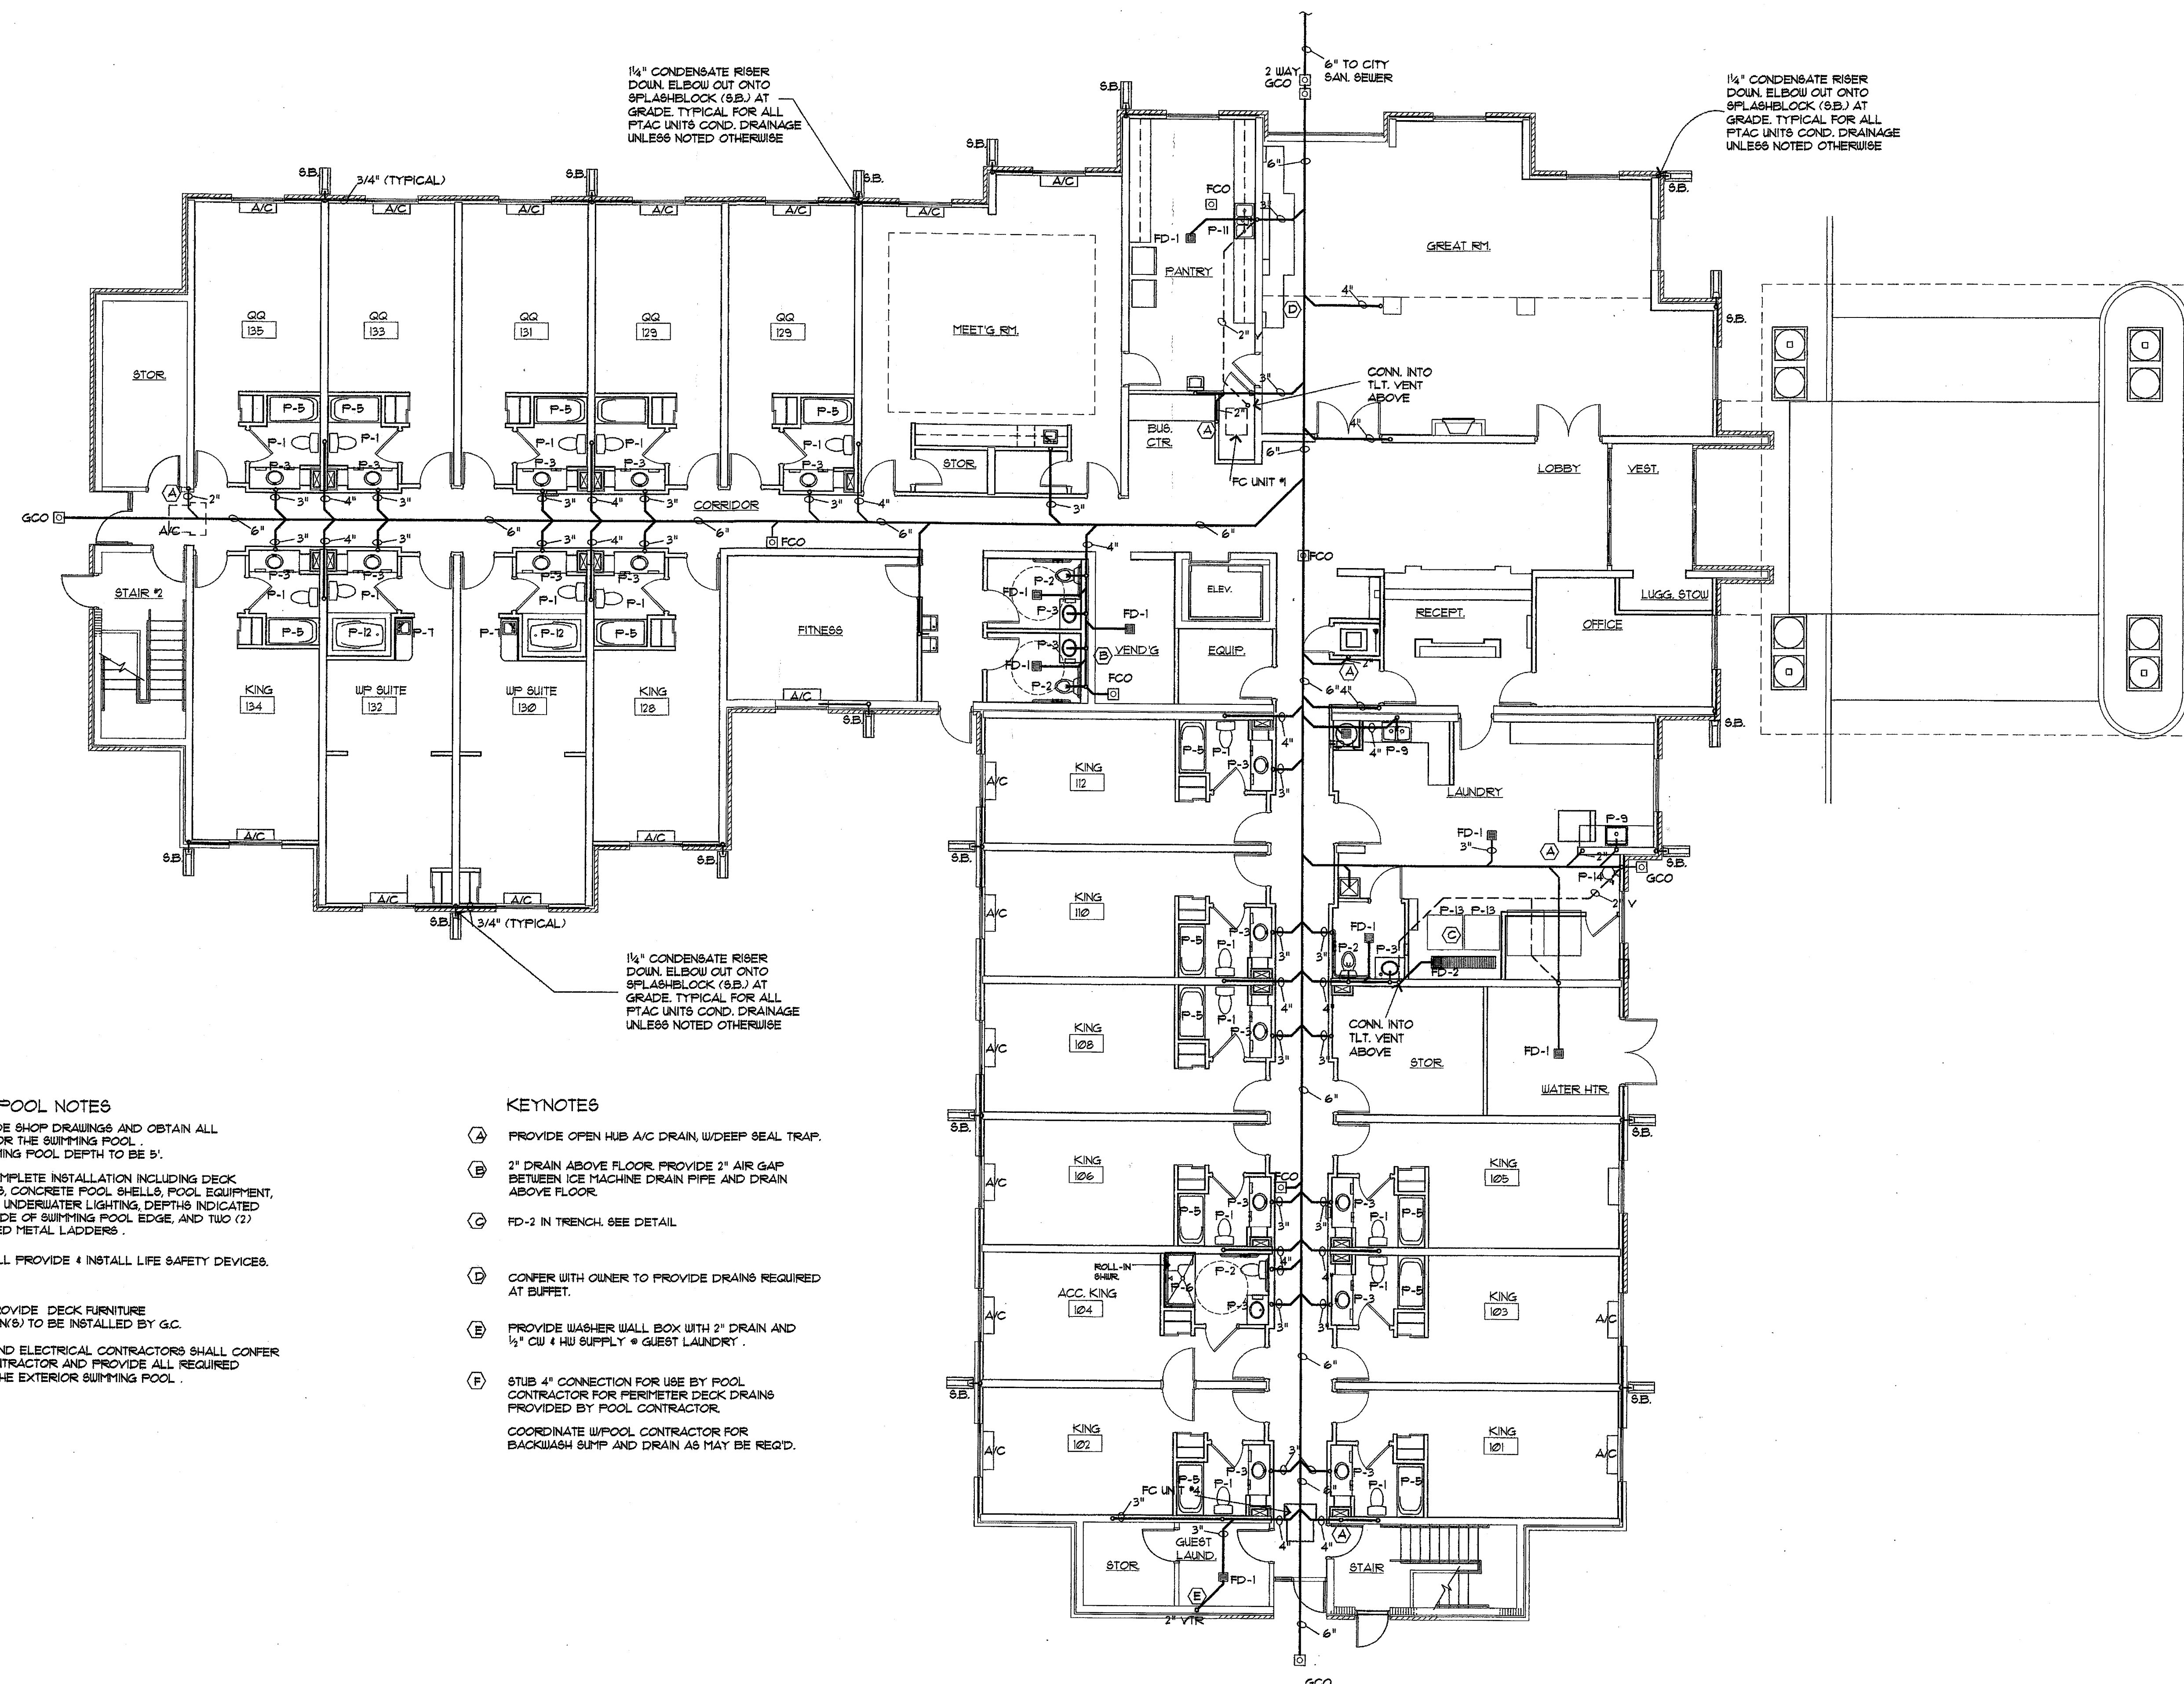

- SWIMMING POOL NOTES**
1. G.C. TO PROVIDE SHOP DRAWINGS AND OBTAIN ALL APPROVALS FOR THE SWIMMING POOL. MAXIMUM SWIMMING POOL DEPTH TO BE 5'.
 2. PROVIDE A COMPLETE INSTALLATION INCLUDING DECK, DRAIN SYSTEMS, CONCRETE POOL SHELLS, POOL EQUIPMENT, BRICK COPING, UNDERWATER LIGHTING, DEPTHS INDICATED ON TOP AND SIDE OF SWIMMING POOL EDGE, AND TWO (2) CHROME PLATED METAL LADDERS.
 3. GEN. CONTR. WILL PROVIDE & INSTALL LIFE SAFETY DEVICES.
 4. OWNER WILL PROVIDE DECK FURNITURE AND RULES SIGN(S) TO BE INSTALLED BY G.C.
 5. MECHANICAL AND ELECTRICAL CONTRACTORS SHALL CONFER WITH POOL CONTRACTOR AND PROVIDE ALL REQUIRED UTILITIES FOR THE EXTERIOR SWIMMING POOL.

- KEYNOTES**
- (A) PROVIDE OPEN HUB A/C DRAIN, W/DEEP SEAL TRAP.
 - (B) 2" DRAIN ABOVE FLOOR. PROVIDE 2" AIR GAP BETWEEN ICE MACHINE DRAIN PIPE AND DRAIN ABOVE FLOOR.
 - (C) FD-2 IN TRENCH. SEE DETAIL.
 - (D) CONFER WITH OWNER TO PROVIDE DRAINS REQUIRED AT BUFFET.
 - (E) PROVIDE WASHER WALL BOX WITH 2" DRAIN AND 1/2" CW & HW SUPPLY @ GUEST LAUNDRY.
 - (F) STUB 4" CONNECTION FOR USE BY POOL CONTRACTOR FOR PERIMETER DECK DRAINS PROVIDED BY POOL CONTRACTOR.
- COORDINATE W/POOL CONTRACTOR FOR BACKWASH SUMP AND DRAIN AS MAY BE REQ'D.