


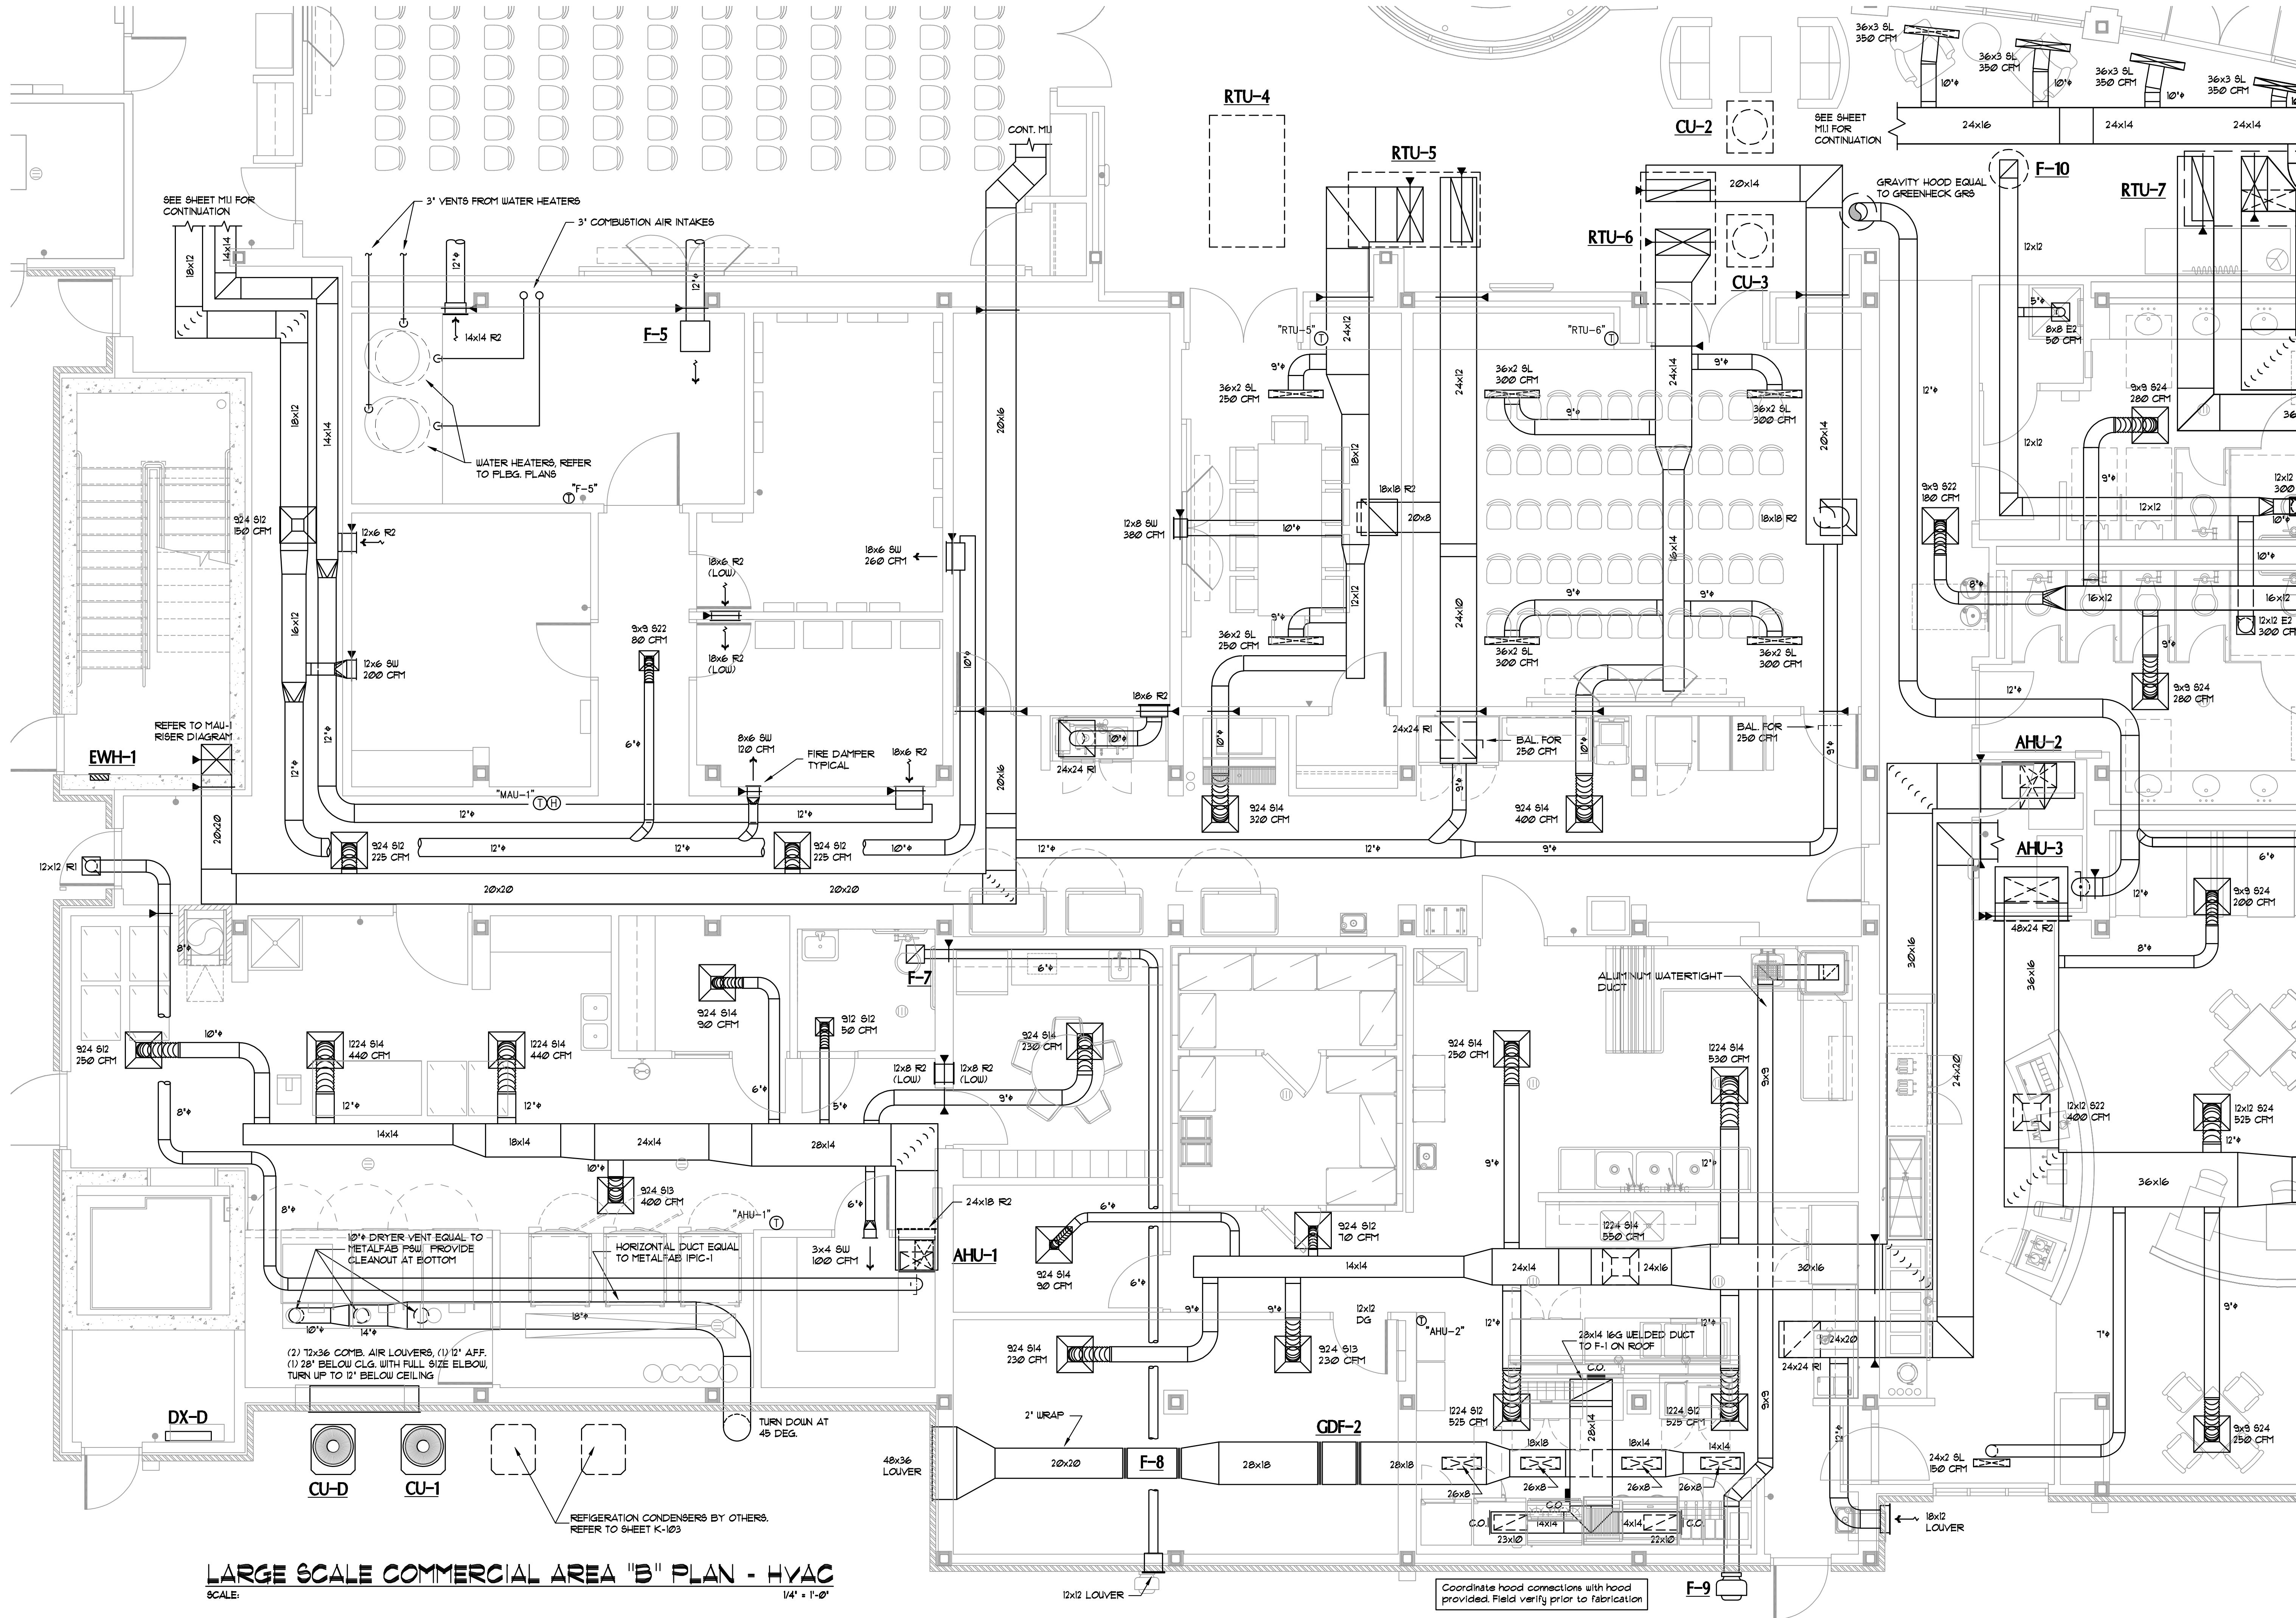

LARGE SCALE COMMERCIAL AREA "B" PLAN - HVAC
SCALE: 1/4" = 1'-0"



803 S. MOUNT MORIAH
SUITE 100B
MEMPHIS, TN 38117
(901) 683-7175 p.
(901) 683-2385 f.
llw@lwarchitects.com

NO.	ISSUED	DATE
1	ISSUED	10/26/01
NO.	REVISIONS	DATE

COPYRIGHT BY L.W. ARCHITECTS, INC.
WARNING: UNAUTHORIZED COPYING VIOLATES
U.S. COPYRIGHT LAWS AND WILL SUBJECT THE
VIOLATOR TO LEGAL PROSECUTION.

CONSULTANTS
STRUCTURAL:

MECHANICAL:
CRABTREE ENGINEERING
726 S. MT. MORIAH
MEMPHIS, TN 38117
(901) 767-9898

PLUMBING:
CRABTREE ENGINEERING
726 S. MT. MORIAH
MEMPHIS, TN 38117
(901) 277-1853

ELECTRICAL:
CHS ENGINEERING
726 S. MT. MORIAH
MEMPHIS, TN 38117
(901) 767-2557



Holiday Inn
MILLENNIUM
BOSSIER CITY,
LOUISIANA

SHEET NAME
LARGE SCALE
COMMERCIAL AREA "B"
PLAN - HVAC

DATE 10/26/01
DRAWN BY
CHECKED BY
FILE NAME
SCALE
PROJECT NO. 1501
DRAWING

M1.2