



803 S. MOUNT MORIAH
SUITE 100B
MEMPHIS, TN 38117
(901) 683-7175 p.
(901) 683-2385 f.
llw@llwarchitects.com

NO.	ISSUED	DATE
1	ISSUED	10/26/07

NO.	REVISIONS	DATE

COPYRIGHT BY LLW ARCHITECTS, INC.
WARNING: UNAUTHORIZED COPYING VIOLATES
U.S. COPYRIGHT LAWS AND WILL SUBJECT THE
VIOLATOR TO LEGAL PROSECUTION.


CONSULTANTS
STRUCTURAL:

MECHANICAL:
CRABTREE ENGINEERING
726 S. MT. MORIAH
MEMPHIS, TN 38117
(901) 767-9898

PLUMBING:
CRABTREE ENGINEERING
726 S. MT. MORIAH
MEMPHIS, TN 38117
(901) 277-1853

ELECTRICAL:
CHS ENGINEERING
726 S. MT. MORIAH
MEMPHIS, TN 38117
(901) 767-2557

SEAL

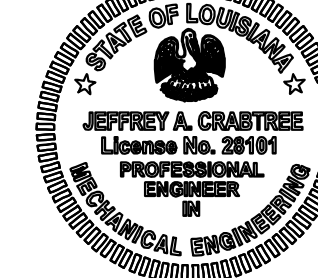

Holiday Inn
MILLENNIUM

BOSSIER CITY,
LOUISIANA

SHEET NAME

LARGE SCALE
COMMERCIAL AREA "C"
PLAN - HVAC

DATE
10/26/07

DRAWN BY

CHECKED BY

FILE NAME


SCALE

PROJECT NO.

1507

DRAWING

M1.3

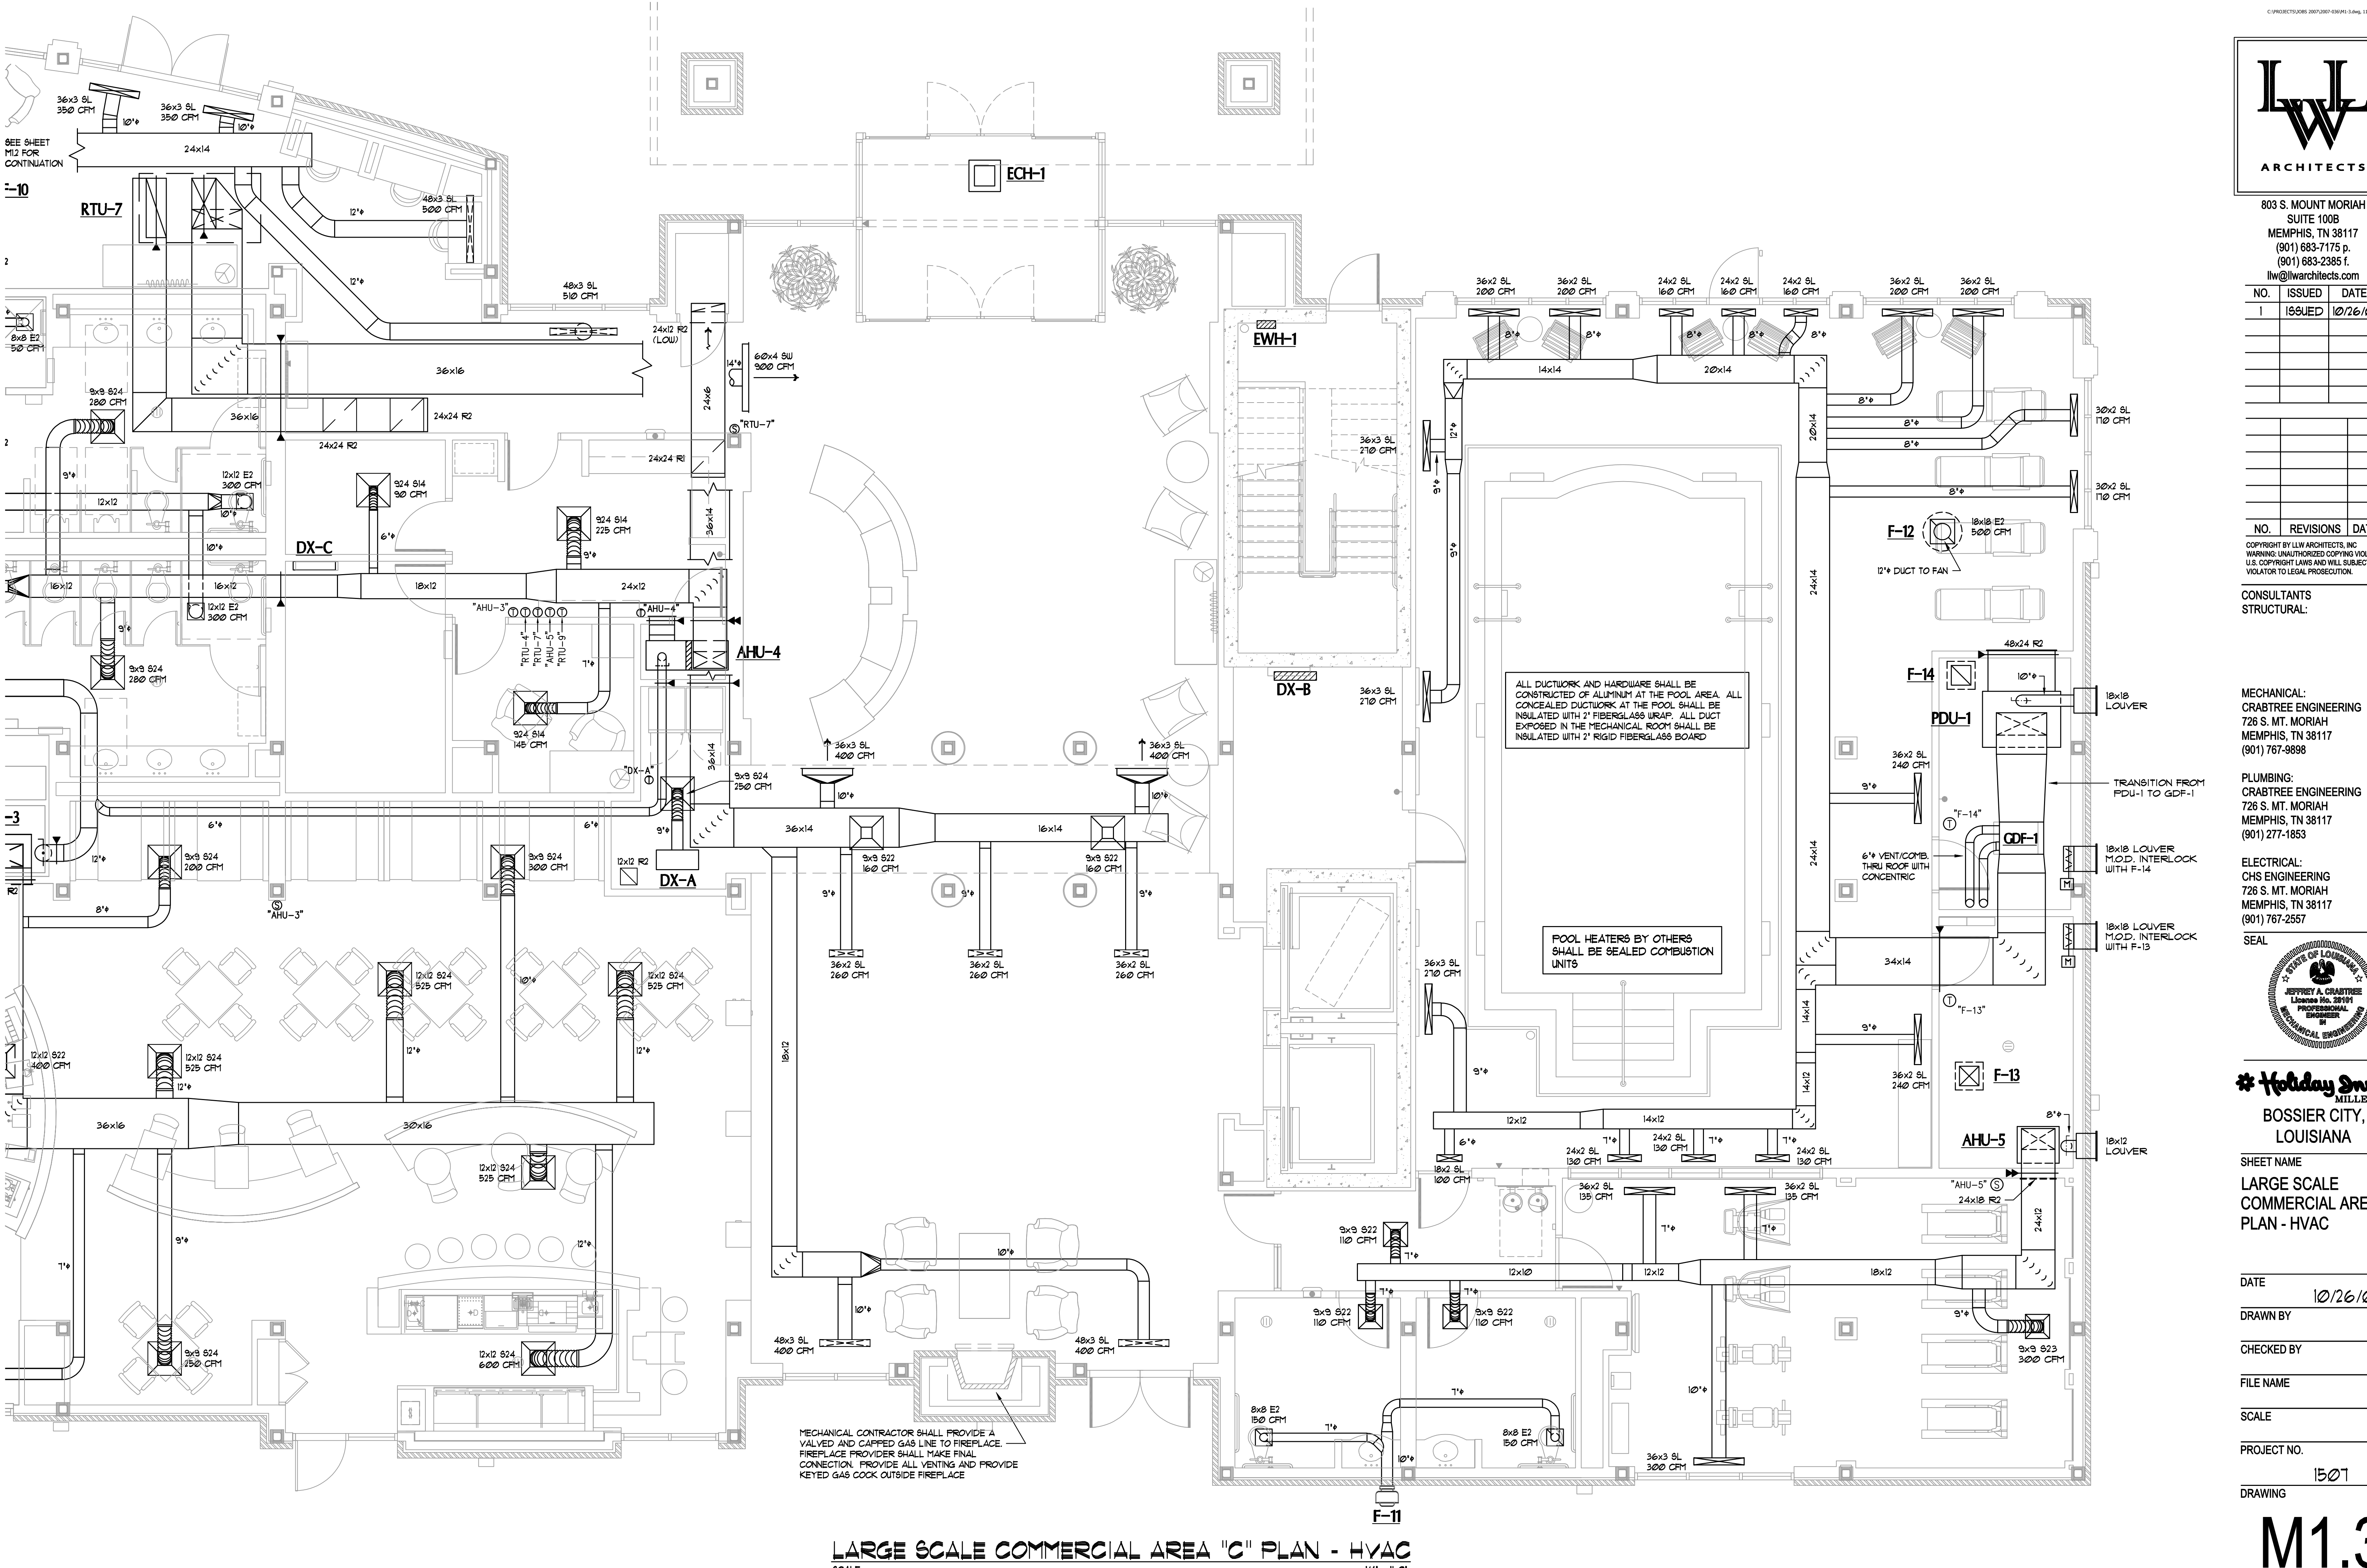

LARGE SCALE COMMERCIAL AREA "C" PLAN - HVAC

SCALE: 1/4" = 1'-0"