



803 S. MOUNT MORIAH

SUITE 100B


MEMPHIS, TN 38117

(901) 683-7775 p.

(901) 683-2385 f.

liw@lwarchitects.com

NO.	ISSUED	DATE
1	ISSUED	10/26/07

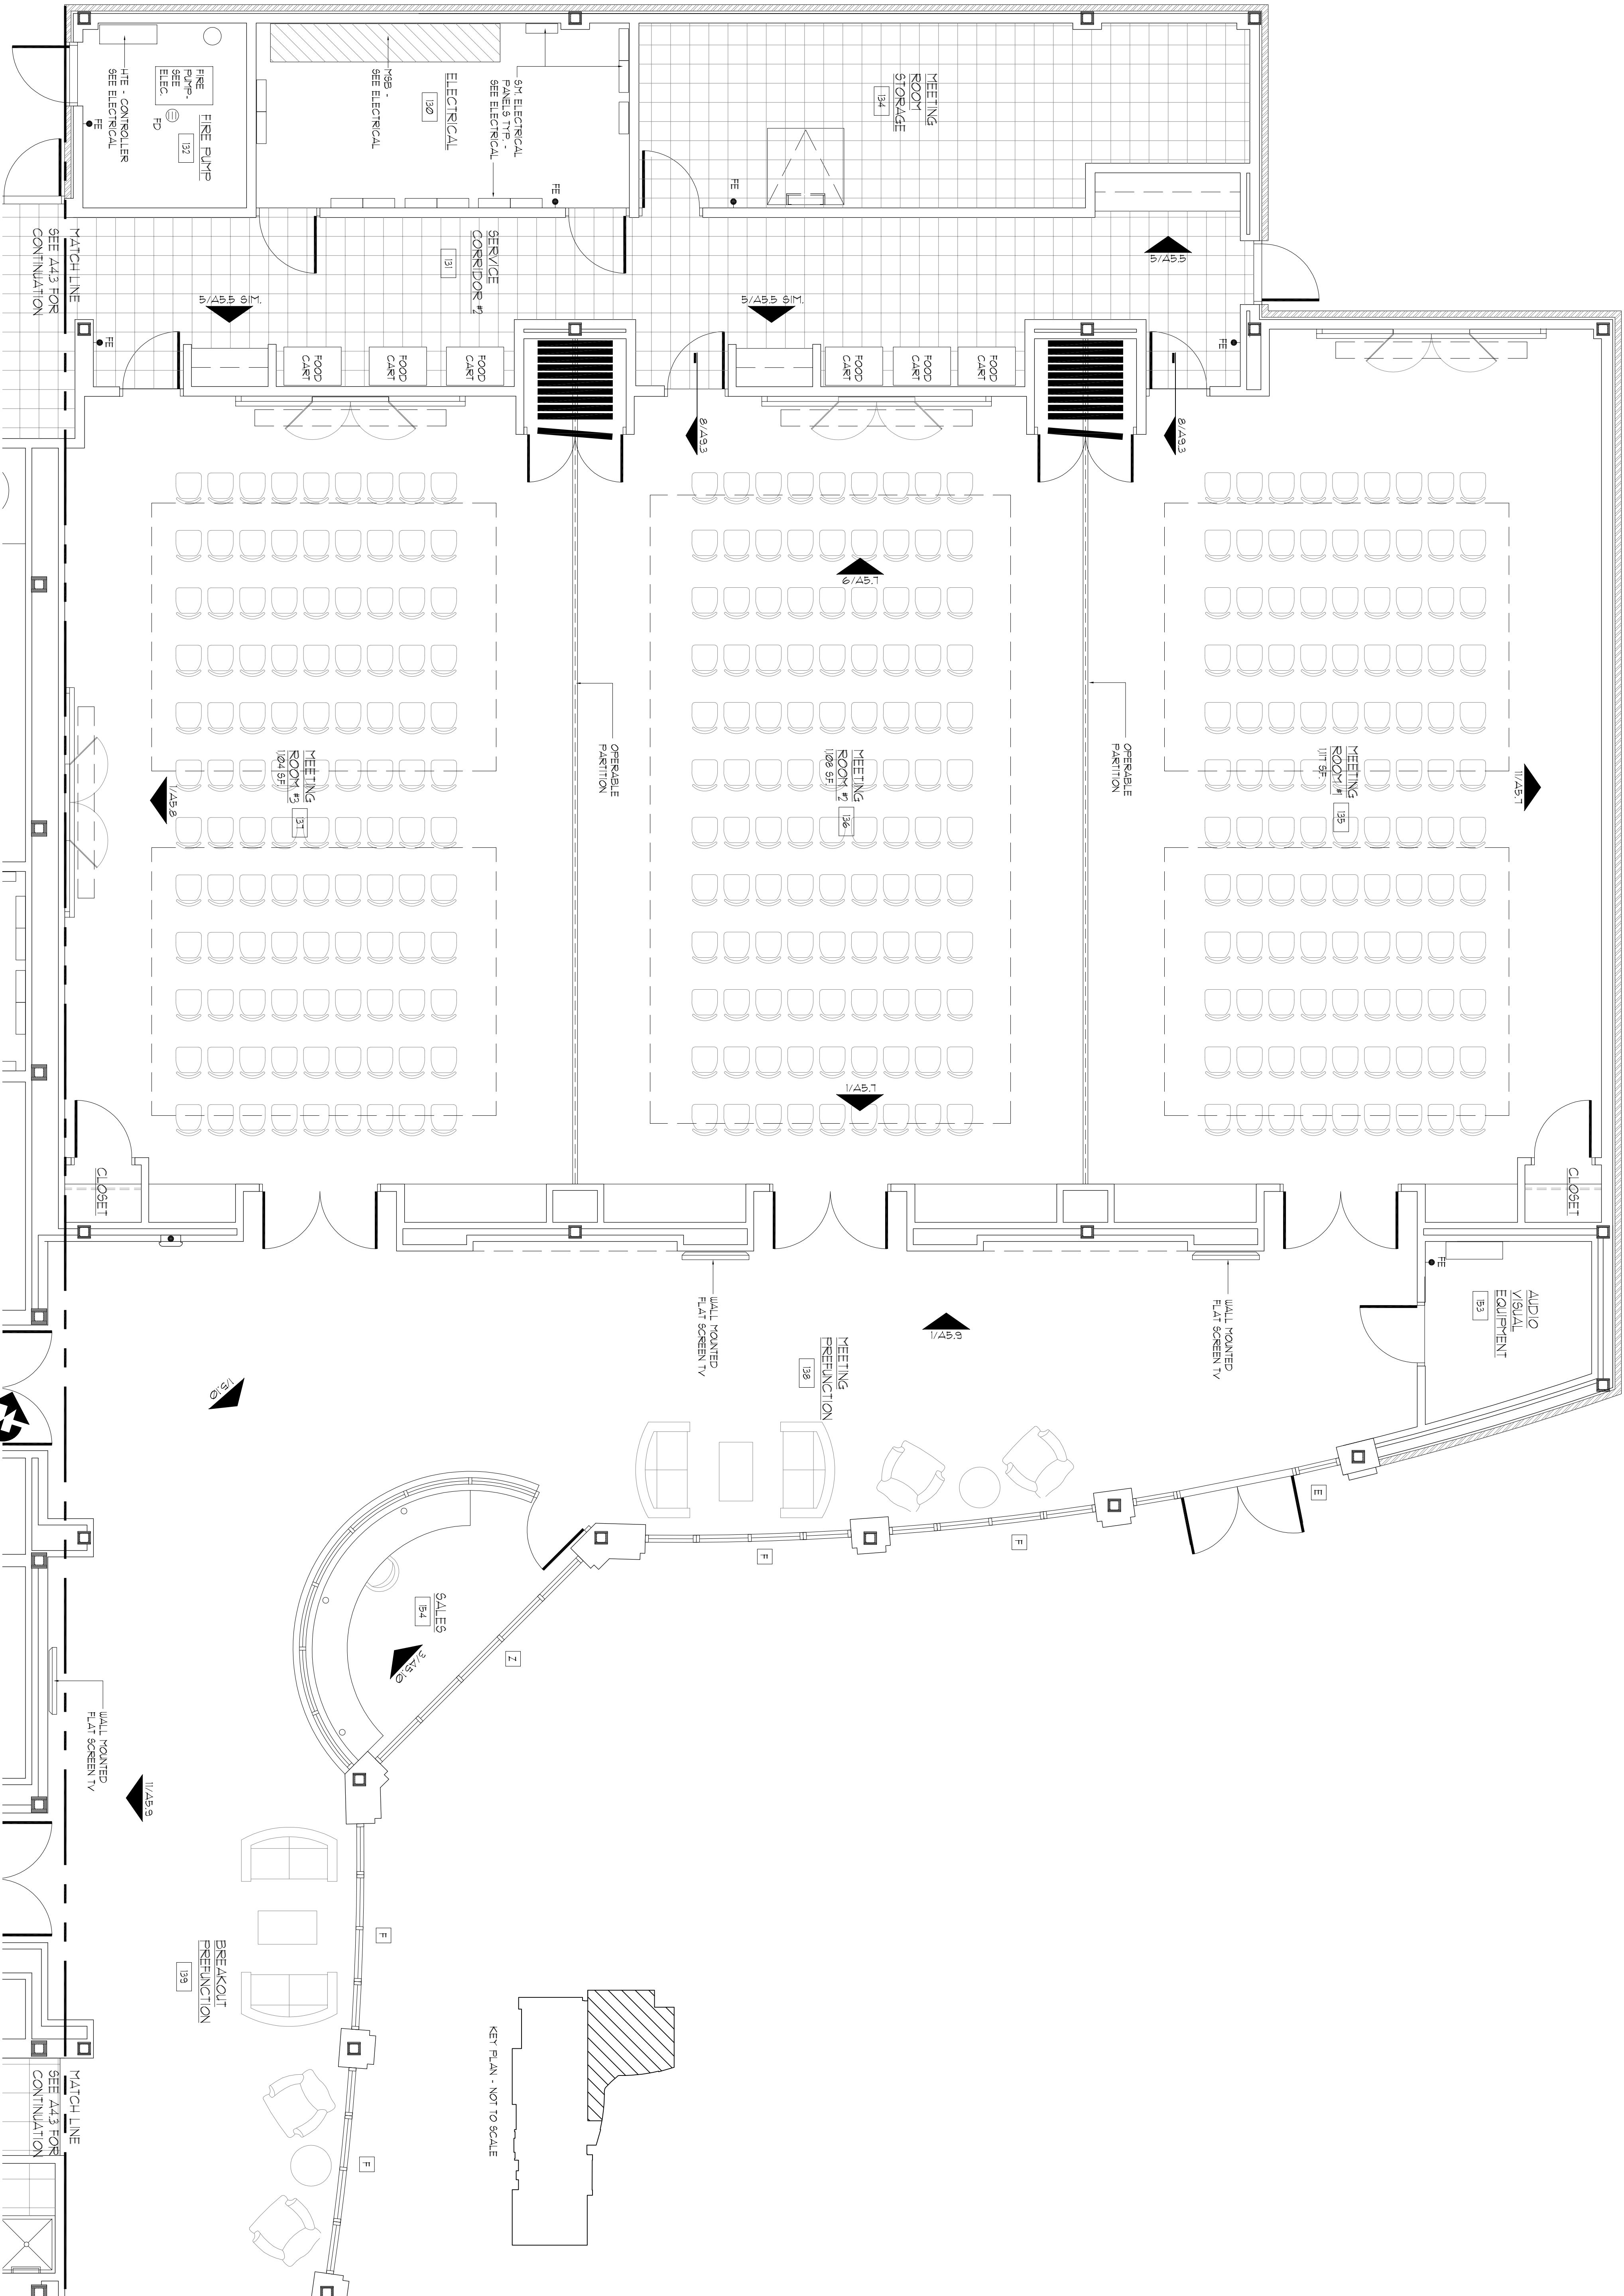

CALL NORTH
SCALE:
LARGE SCALE GROUND FLOOR AREA 'A' FINISH PLAN
1/4" = 1'-0"

A4.2A