


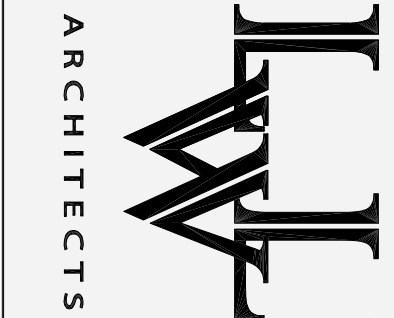

803 S. MOUNT MORIAH

SUITE 100B

MEMPHIS, TN 38117

(901) 683-7775 p.

(901) 683-2385 f.

lhw@lhwarchitects.com

NO.	ISSUED	DATE
1	ISSUED	10/26/07

NO.	REVISIONS	DATE
1	ISSUED	10/26/07

CONSULTANTS
STRUCTURAL:
SK INTERNATIONAL, INC.
130 SOUTH MAIN STREET
HUNTSVILLE AL 35811
(256) 862-3098

MECHANICAL:
CRAFTREE ENGINEERING
726 S. MT. MORIAH
MEMPHIS, TN 38117
(901) 767-9898


PLUMBING:
CRAFTREE ENGINEERING
726 S. MT. MORIAH
MEMPHIS, TN 38117
(901) 767-9898

ELECTRICAL:
CHS ENGINEERING
726 S. MT. MORIAH
MEMPHIS, TN 38117
(901) 767-2557

SEAL

lhw
BOSSIER CITY,
LOUISIANA
MILLENNIUM
SHEET NAME
LARGE SCALE
GROUND FLOOR
AREA 'B'
FINISH PLAN

DATE 10/26/07
DRAWN BY AP
CHECKED BY PEL
FILE NAME 1507-AA03A
SCALE AS NOTED
PROJECT NO. 1507
DRAWING

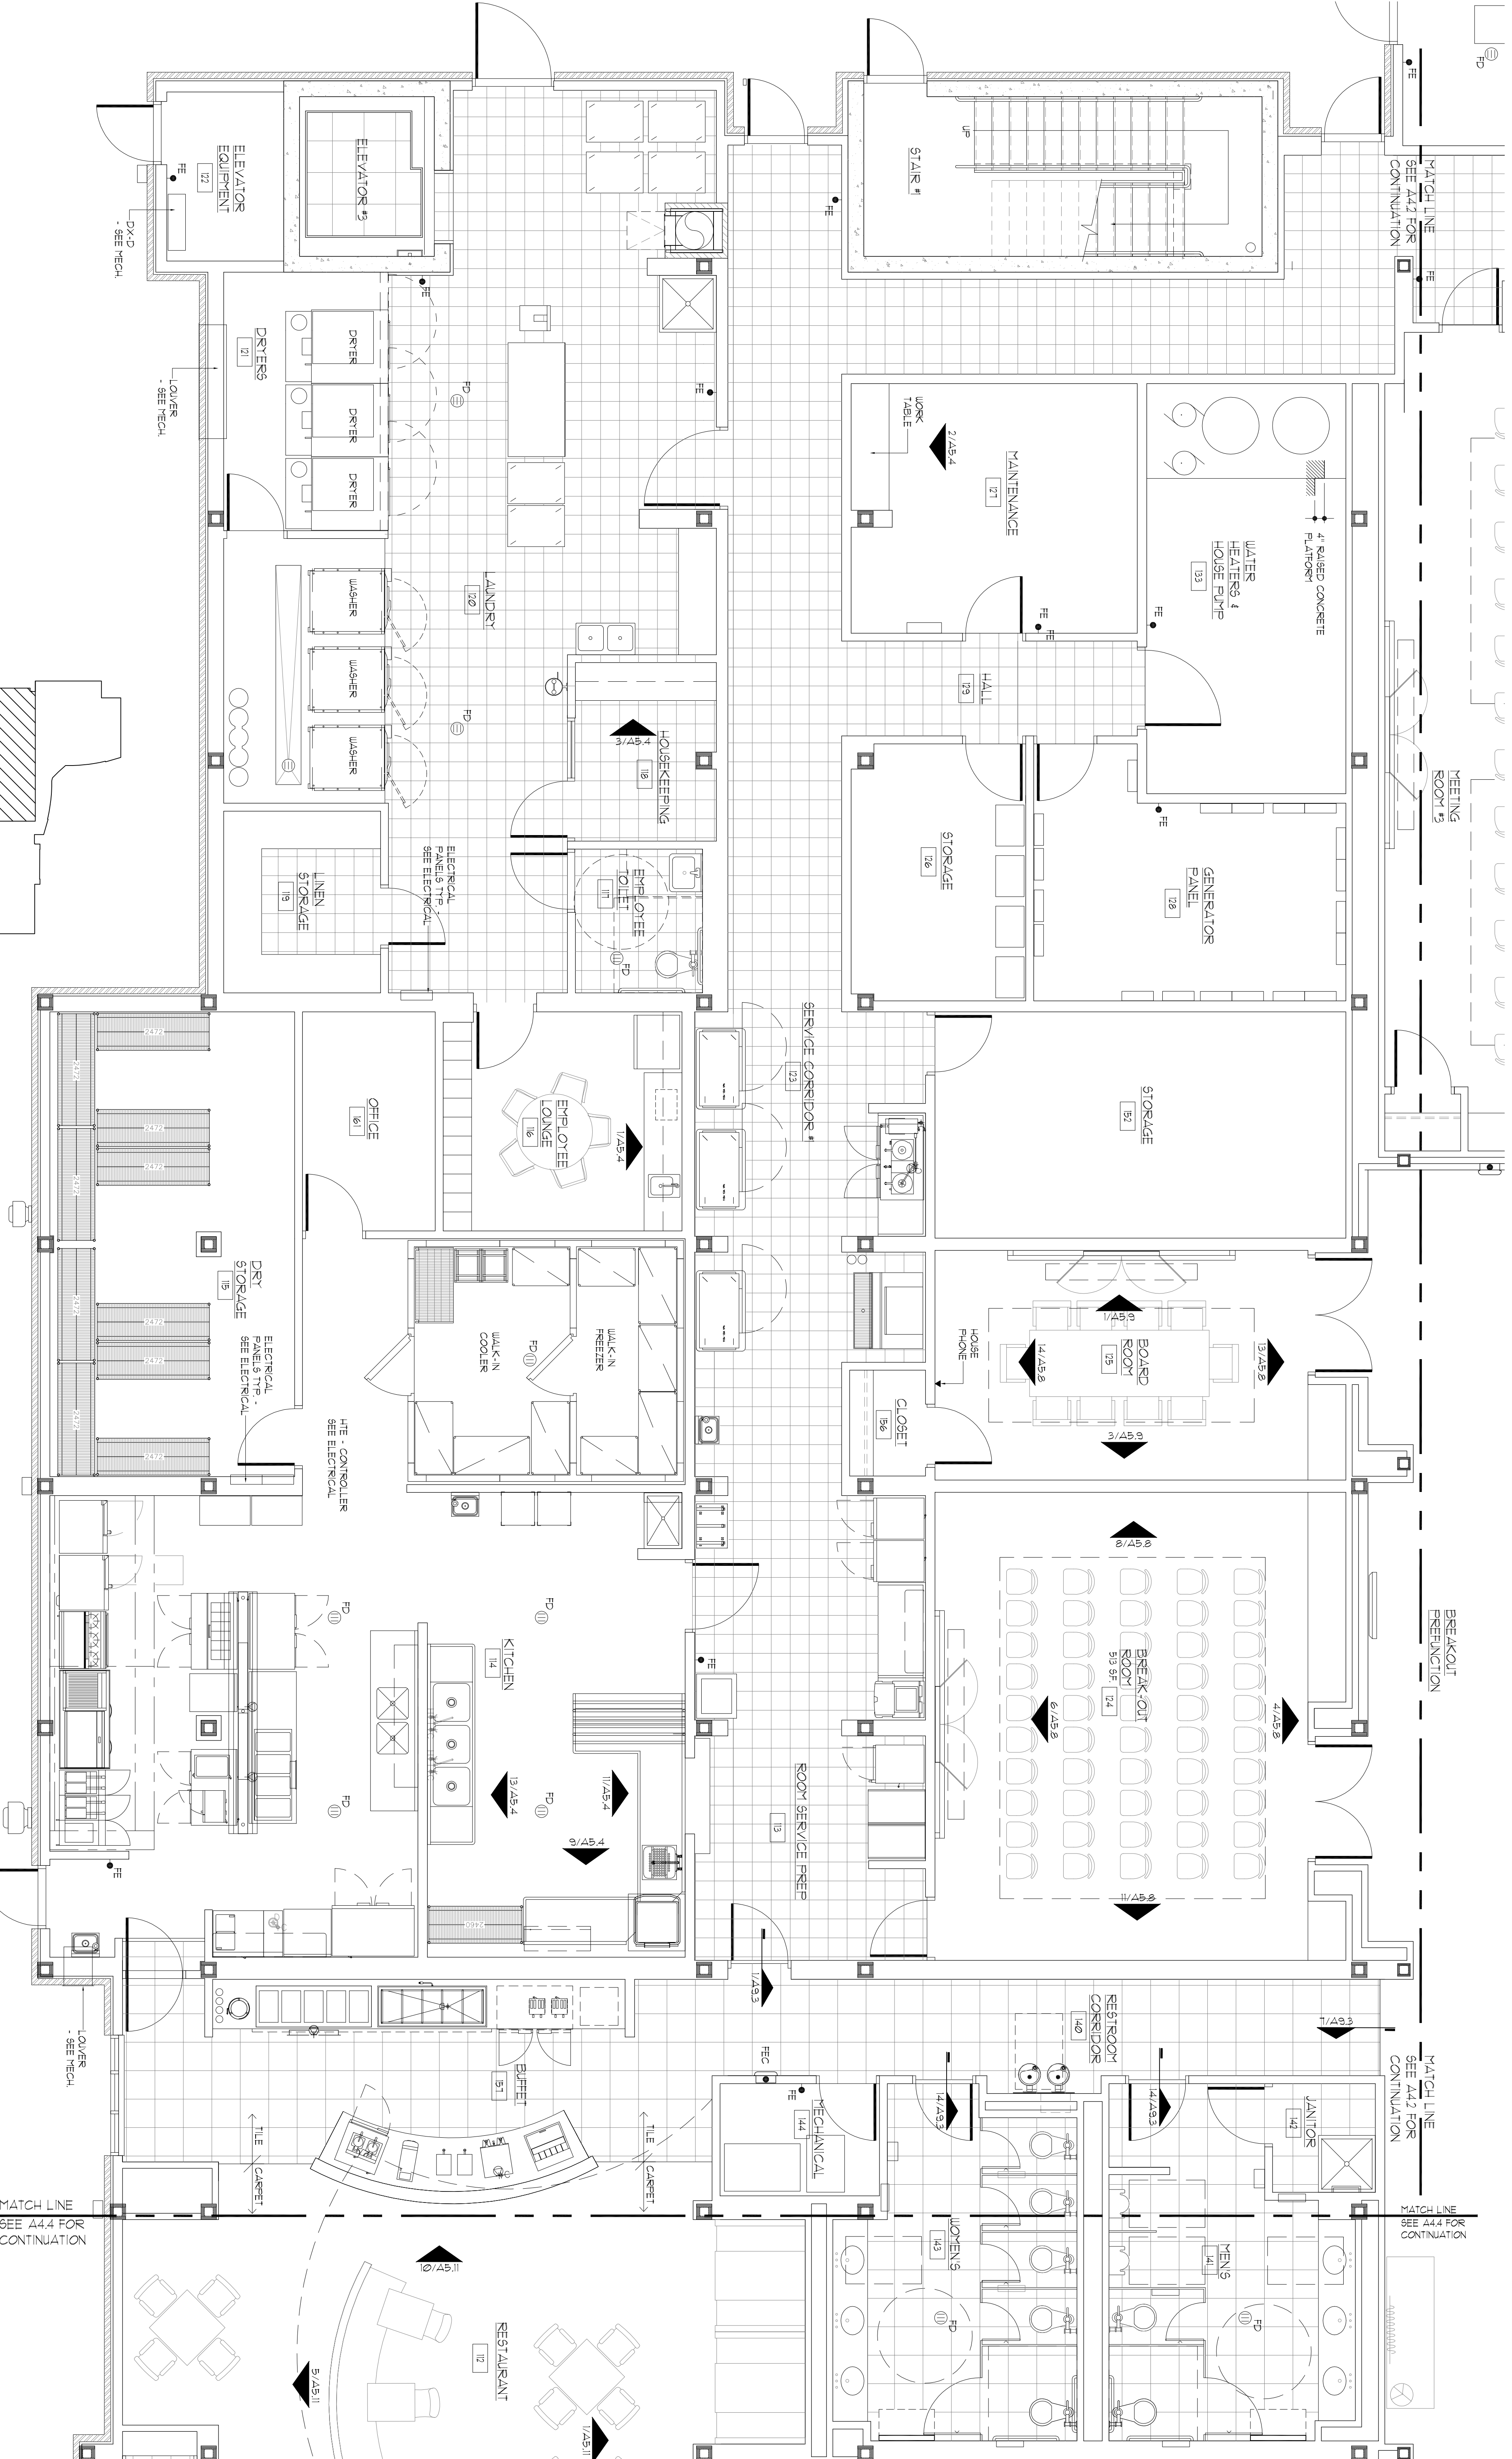

KEY PLAN - NOT TO SCALE

LARGE SCALE GROUND FLOOR AREA 'B' FINISH PLAN
SCALE 1/4" = 1'-0"

A4.3A