

NO.	ISSUED	DATE
1	ISSUED	10/26/07

NO.	REVISIONS	DATE

NO.	REVISIONS	DATE

CONSULTANTS
SKA INTERNATIONAL, INC.
130 SOUTH MAIN STREET
HUNTSVILLE, AL 35811
(256) 862-3098

MECHANICAL
CRAFTREE ENGINEERING
726 S. MT. MORIAH
MEMPHIS, TN 38117
(901) 767-9898

PLUMBING
CRAFTREE ENGINEERING
726 S. MT. MORIAH
MEMPHIS, TN 38117
(901) 767-9898

ELECTRICAL
CHS ENGINEERING
726 S. MT. MORIAH
MEMPHIS, TN 38117
(901) 767-2557

SEAL






#**Today's**
BOSSIER CITY,
LOUISIANA
MILLIKEN

SHEET NAME
INTERIOR
ELEVATIONS

DATE	10/26/07
DRAWN BY	JW
CHECKED BY	PEL
FILE NAME	1507-A503
SCALE	AS NOTED
PROJECT NO.	1507

DRAWING

A5.3

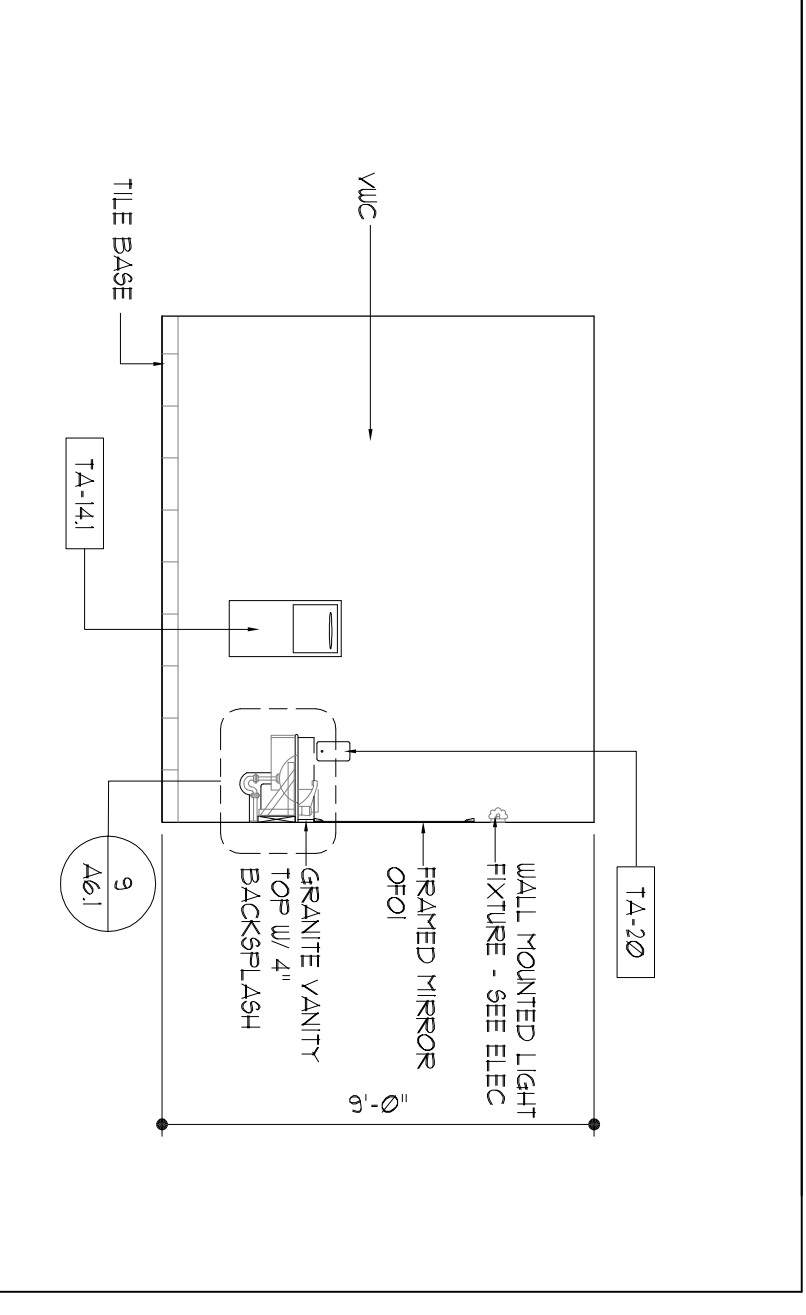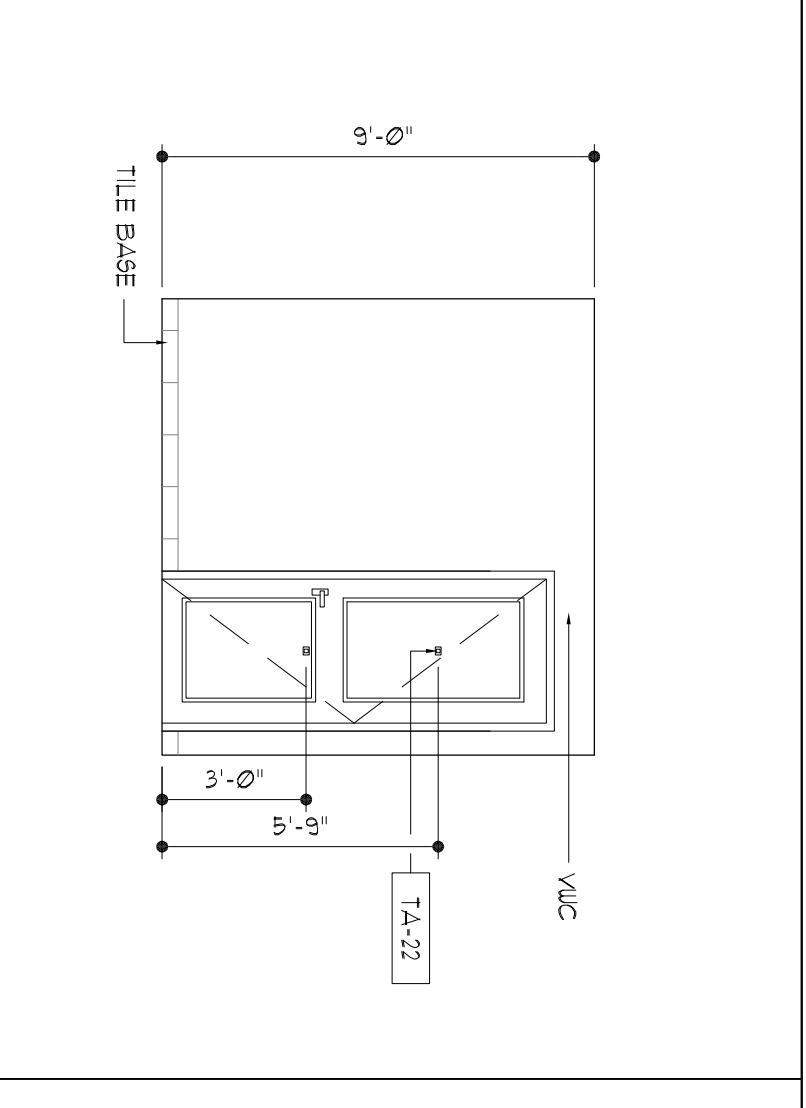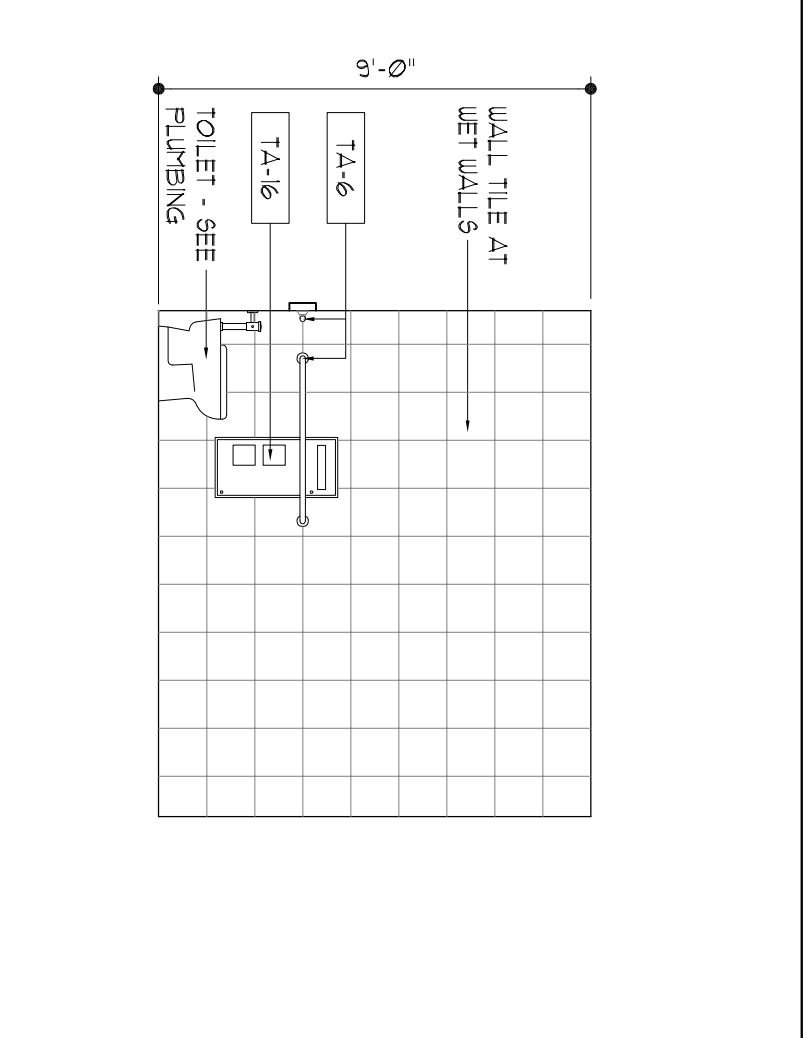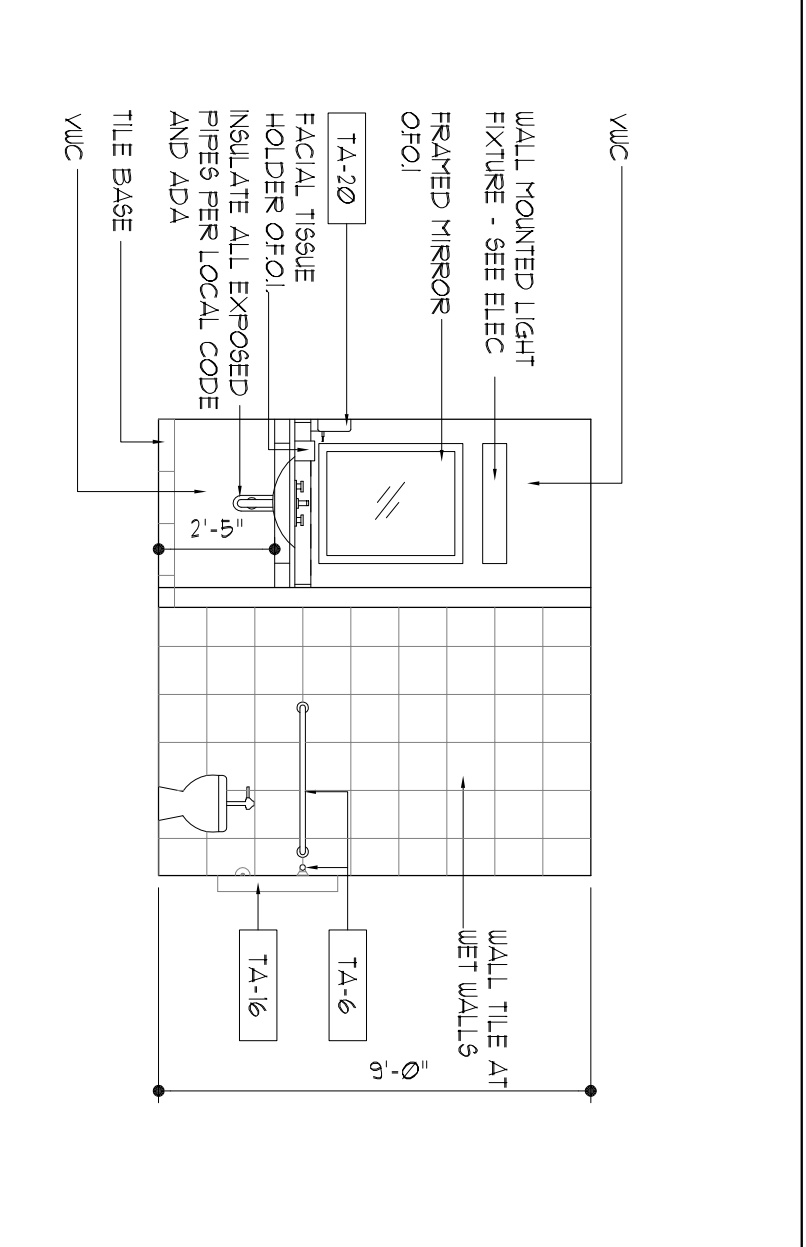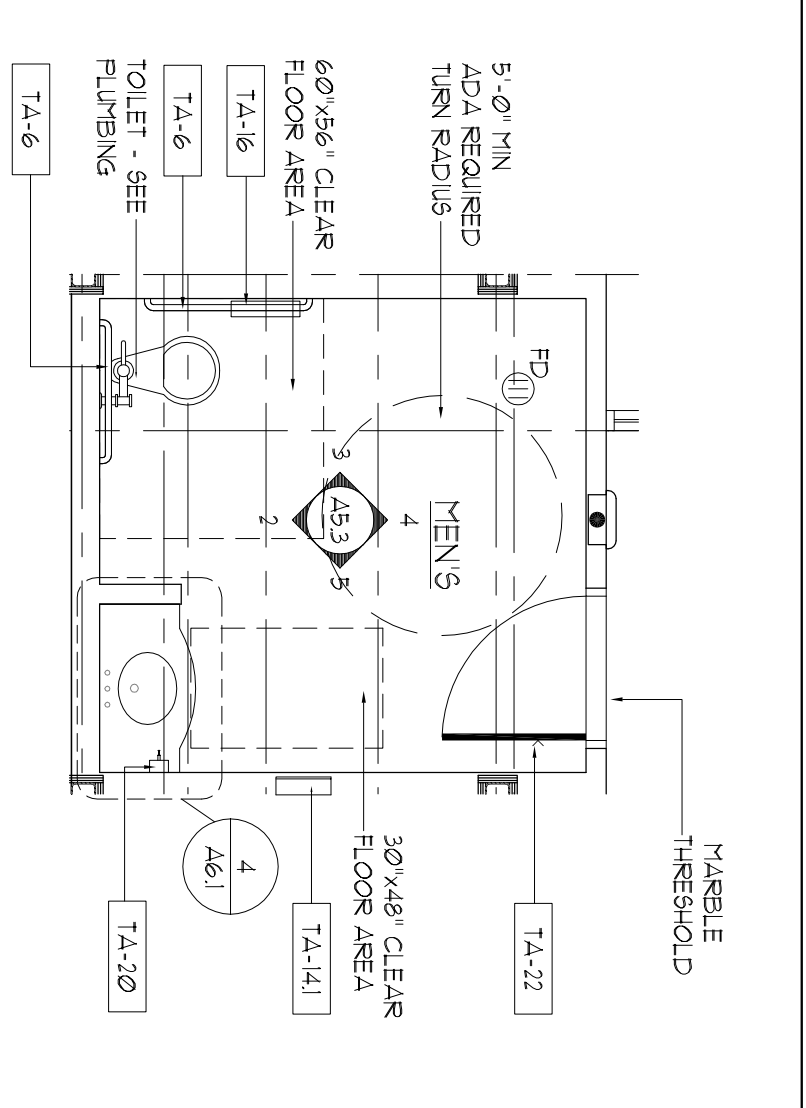






1 **Plan Detail**
Men's Pool Toilet

2 **Elevation Detail**
Men's Pool Toilet

3 **Elevation Detail**
Men's Pool Toilet

4 **Elevation Detail**
Men's Pool Toilet

5 **Elevation Detail**
Men's Pool Toilet

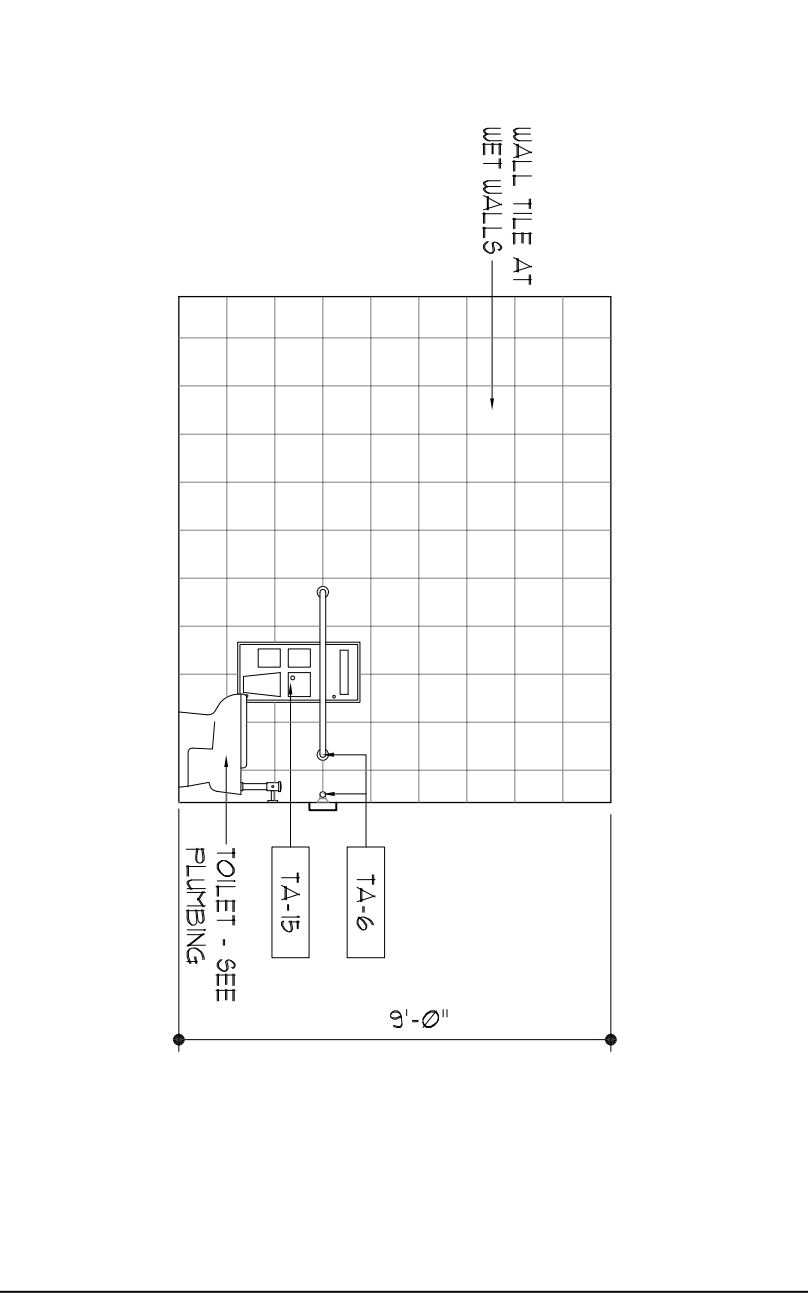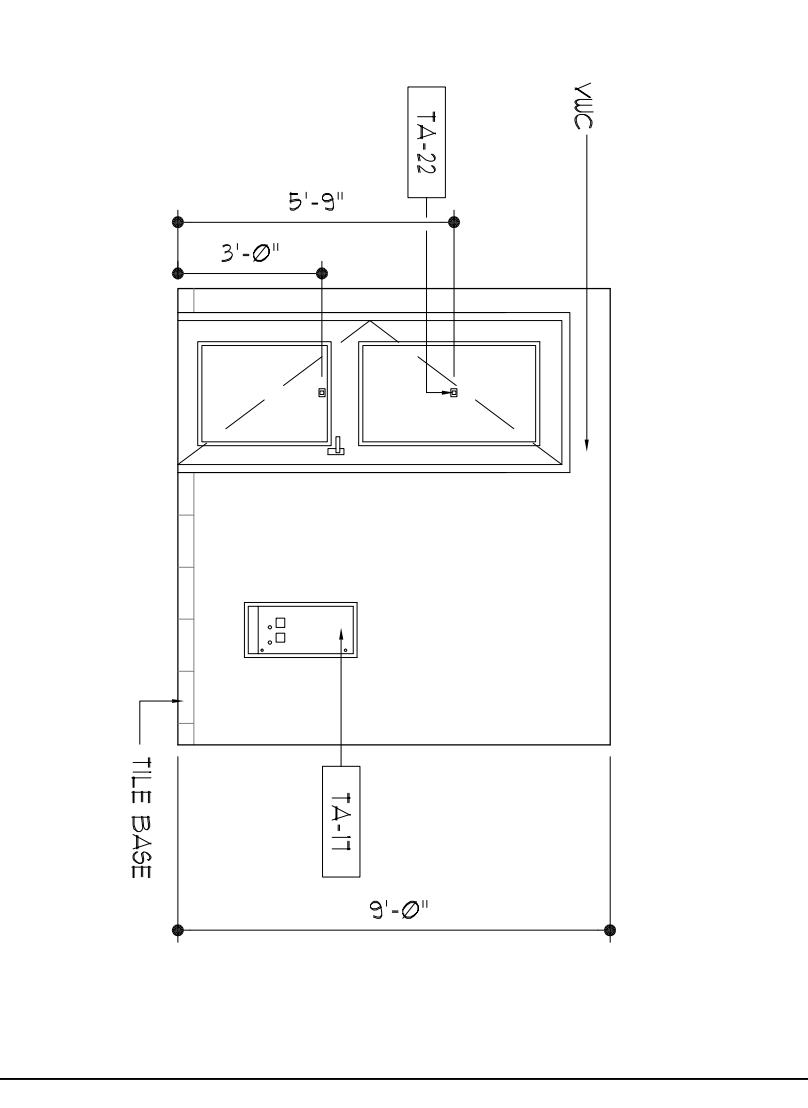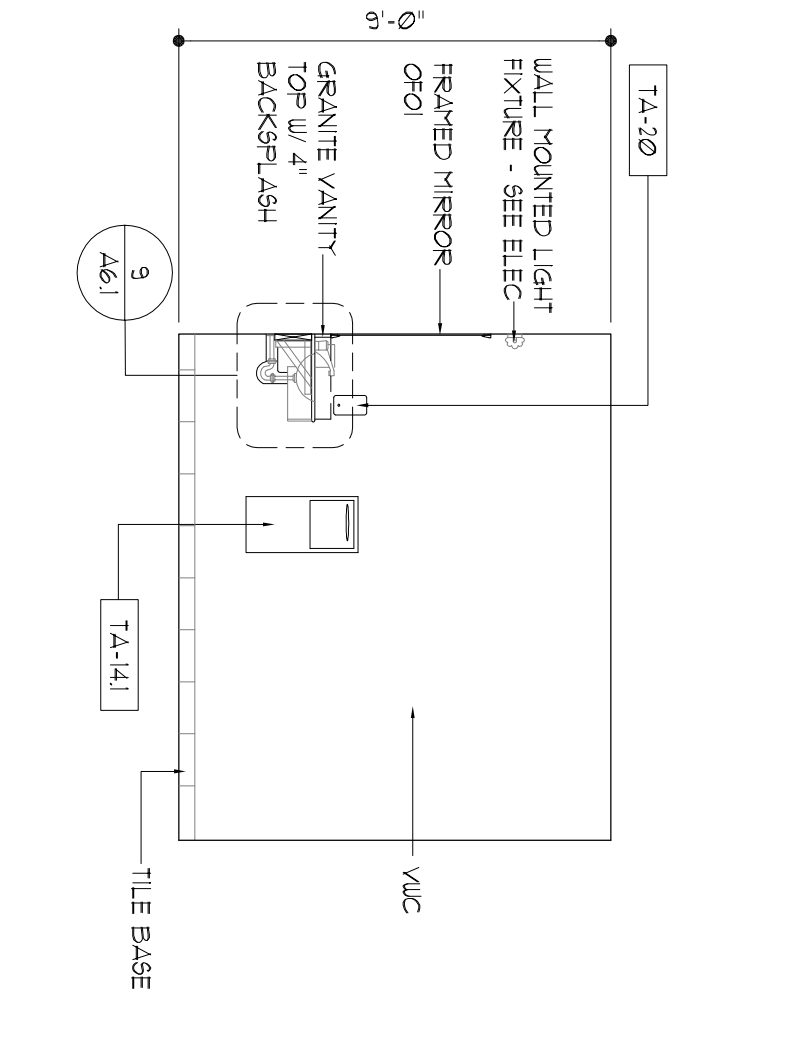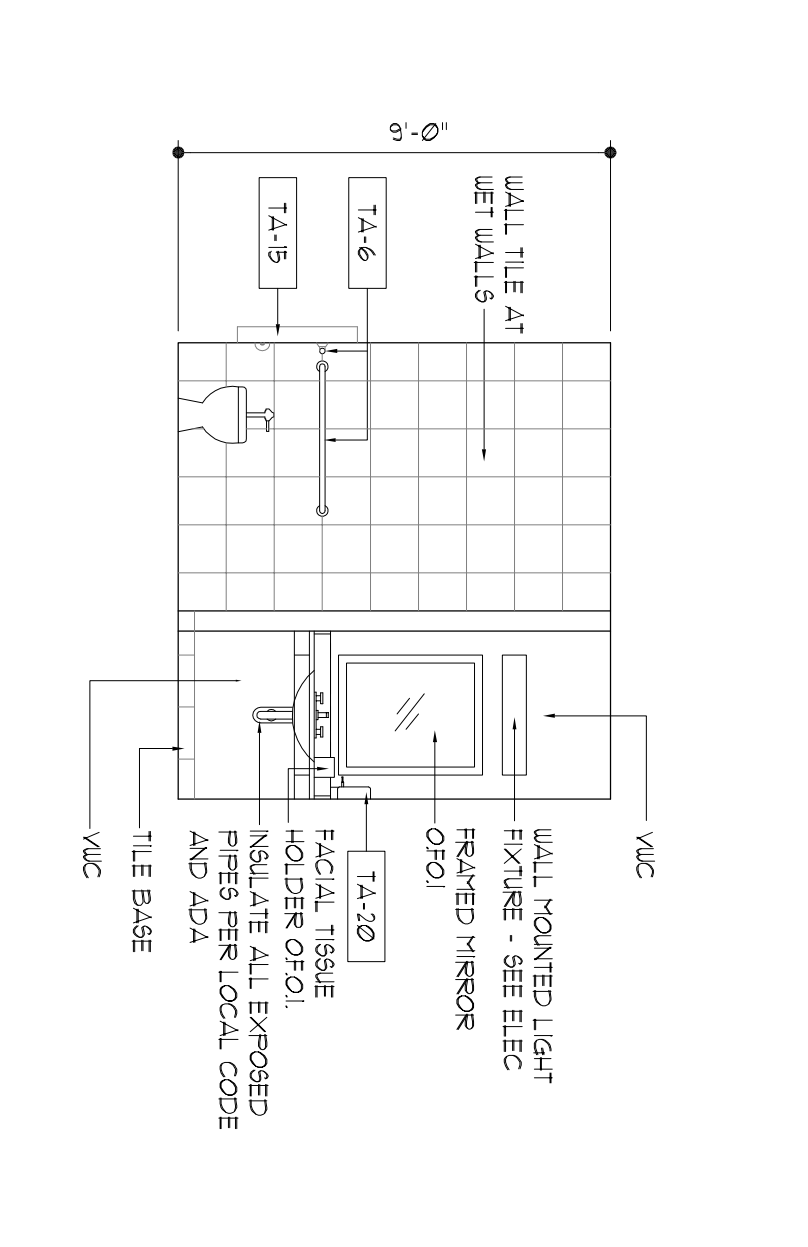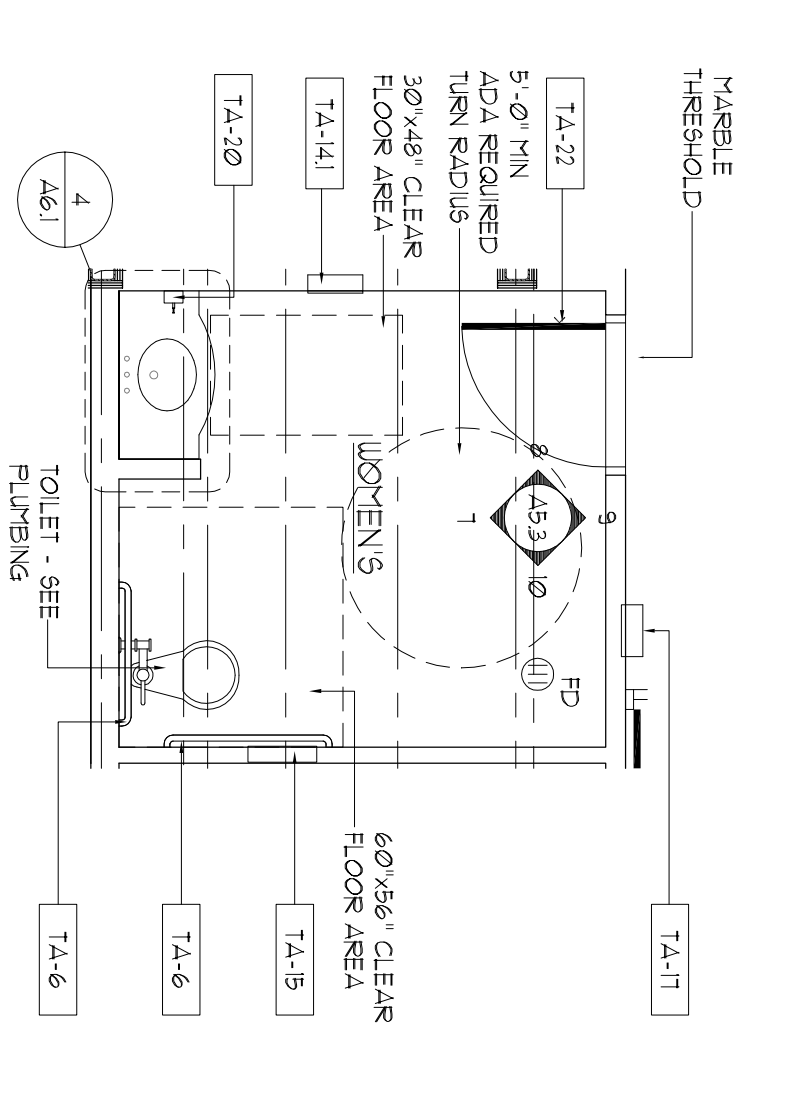

6 **Plan Detail**
Women's Pool Toilet



7 **Elevation Detail**
Women's Pool Toilet

8 **Elevation Detail**
Women's Pool Toilet



9 **Elevation Detail**
Women's Pool Toilet

10 **Elevation Detail**
Women's Pool Toilet



ASL	AMERICAN SPECIALTIES, INC.
B	BOBICK
FB	FRANKLIN BRASS
AE	ACCESSIBLE ENVIRONMENT, INC.
(RM)	PARTITION MOUNTED
(R)	RECESSED
(SM)	SURFACE MOUNTED
(S)	SLOAN

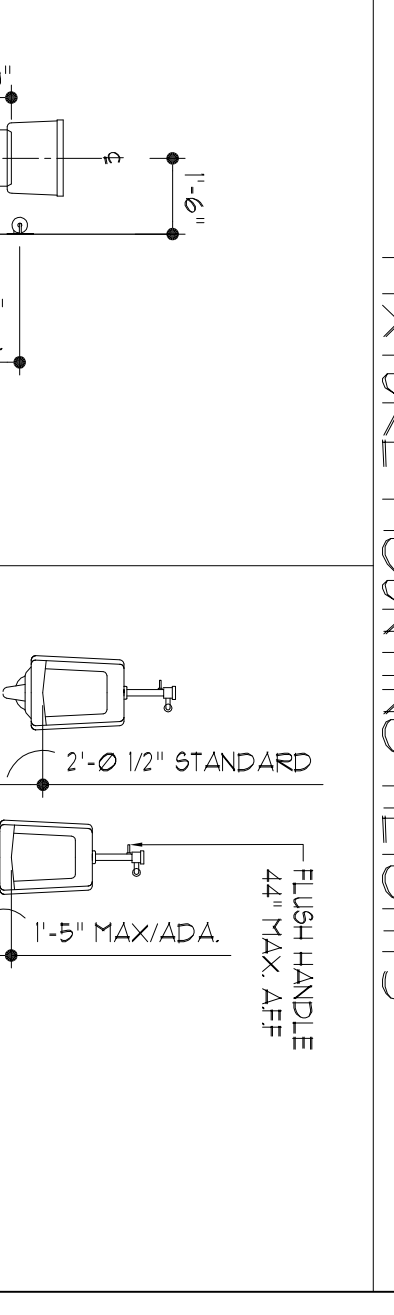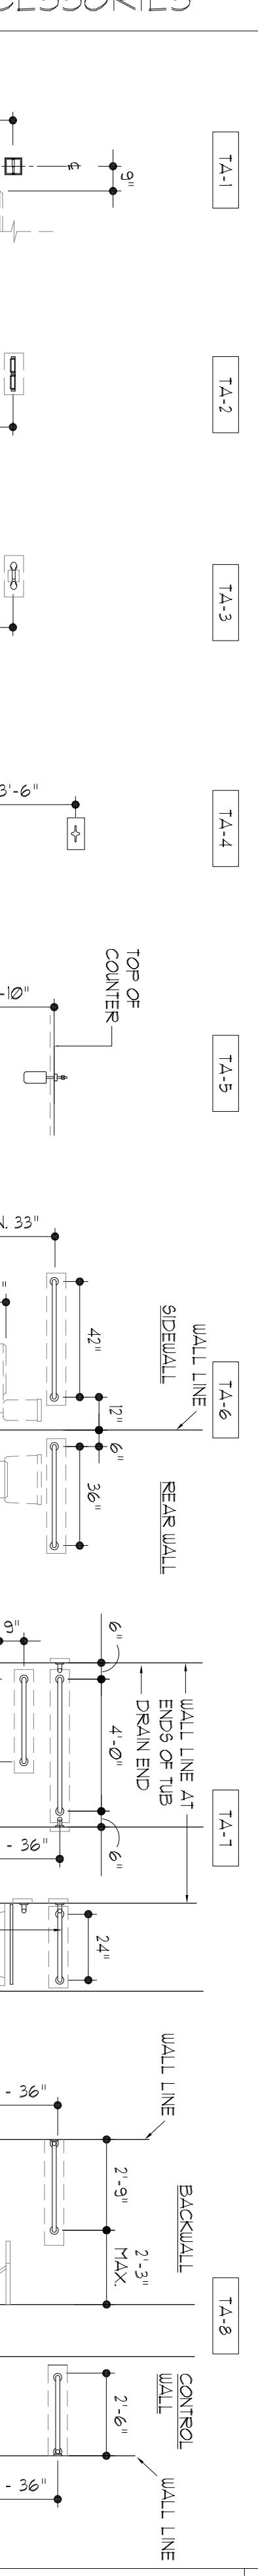

ASL	AMERICAN SPECIALTIES, INC.
B	BOBICK
FB	FRANKLIN BRASS
AE	ACCESSIBLE ENVIRONMENT, INC.
(RM)	PARTITION MOUNTED
(R)	RECESSED
(SM)	SURFACE MOUNTED
(S)	SLOAN

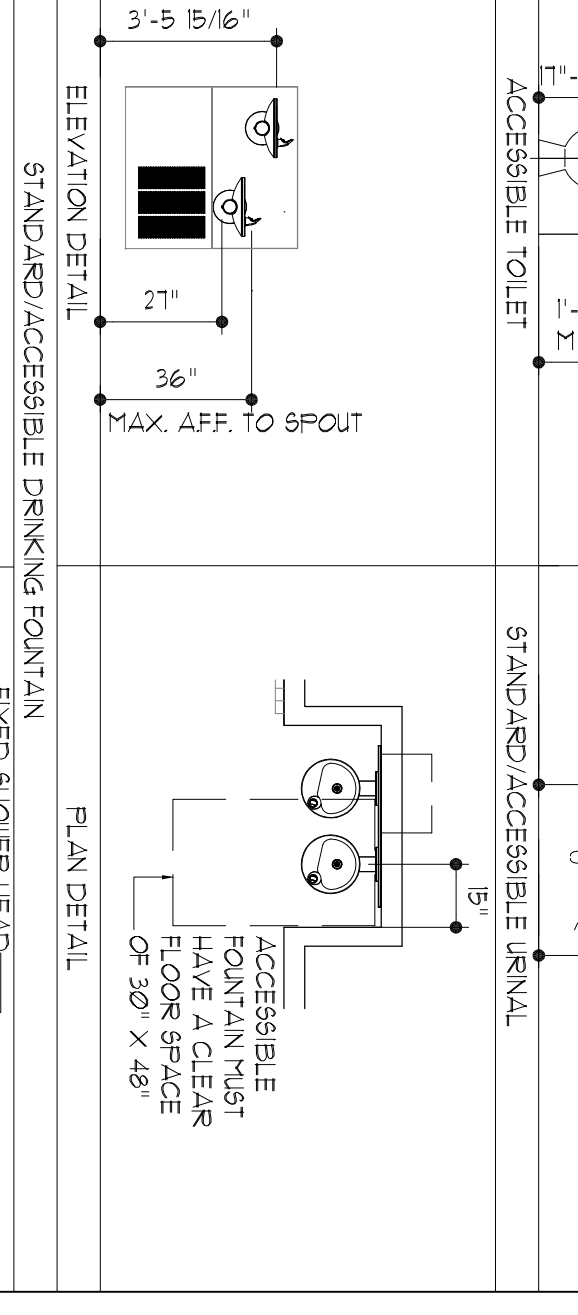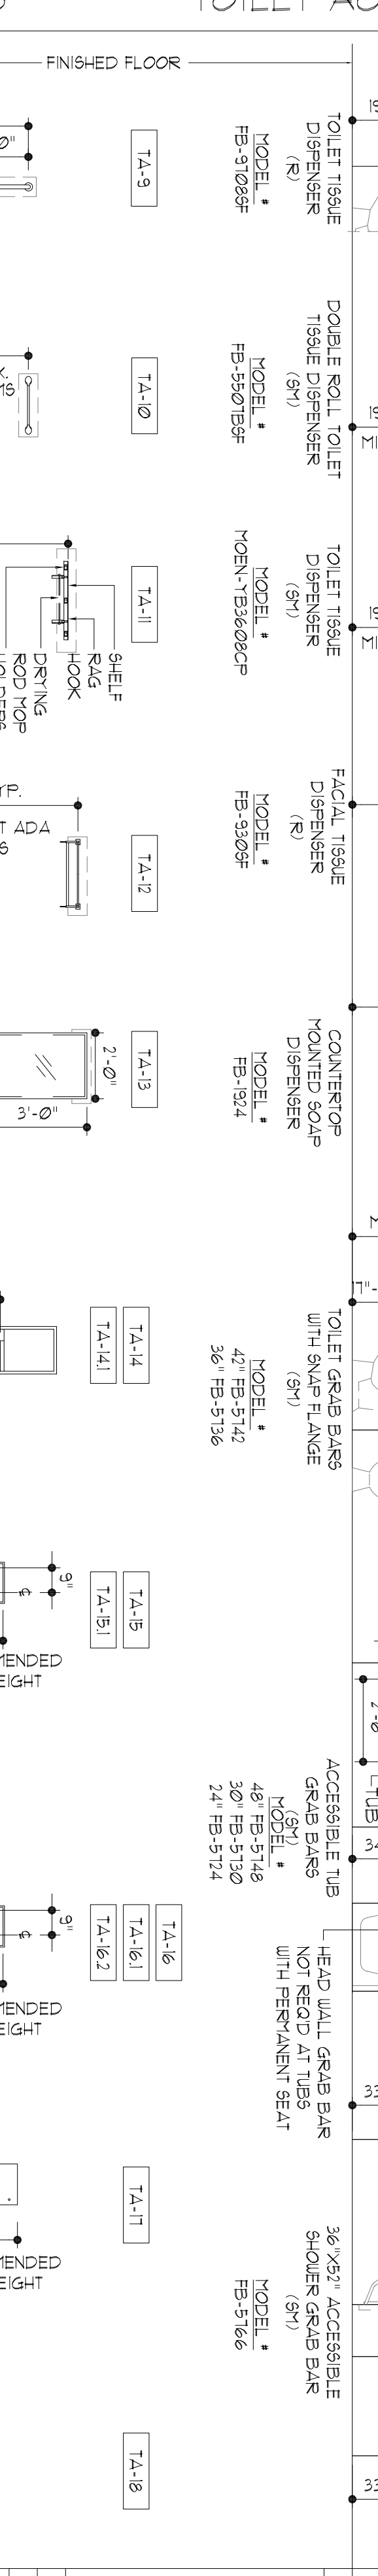

ASL	AMERICAN SPECIALTIES, INC.
B	BOBICK
FB	FRANKLIN BRASS
AE	ACCESSIBLE ENVIRONMENT, INC.
(RM)	PARTITION MOUNTED
(R)	RECESSED
(SM)	SURFACE MOUNTED
(S)	SLOAN

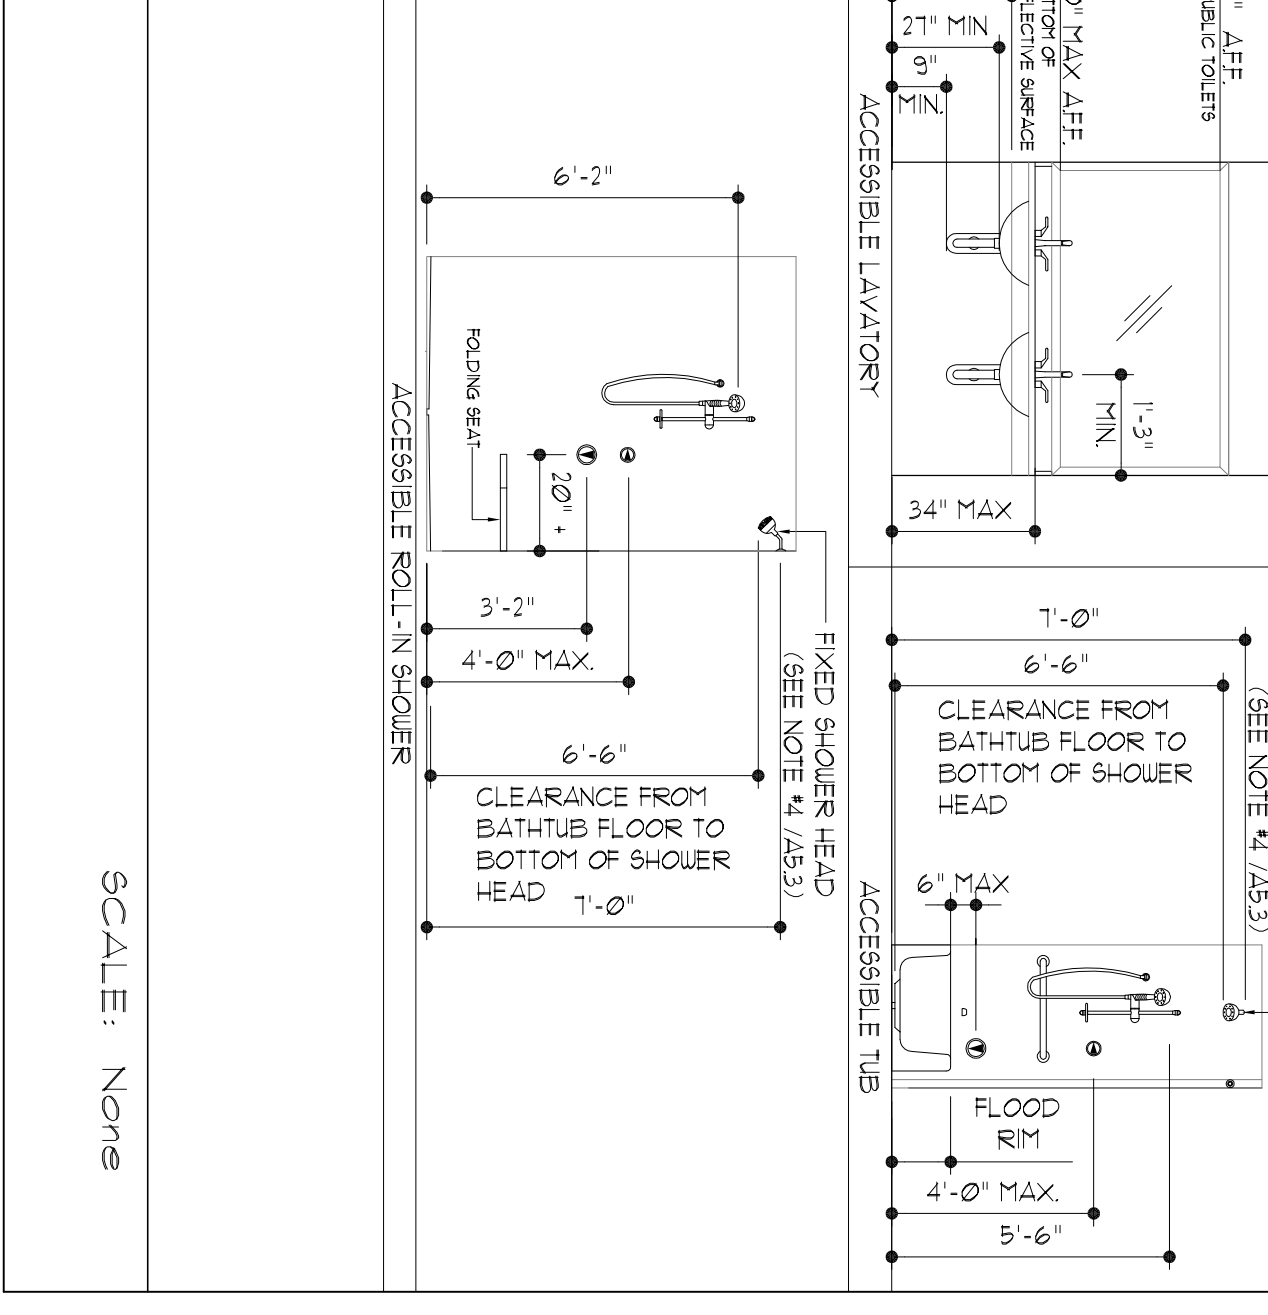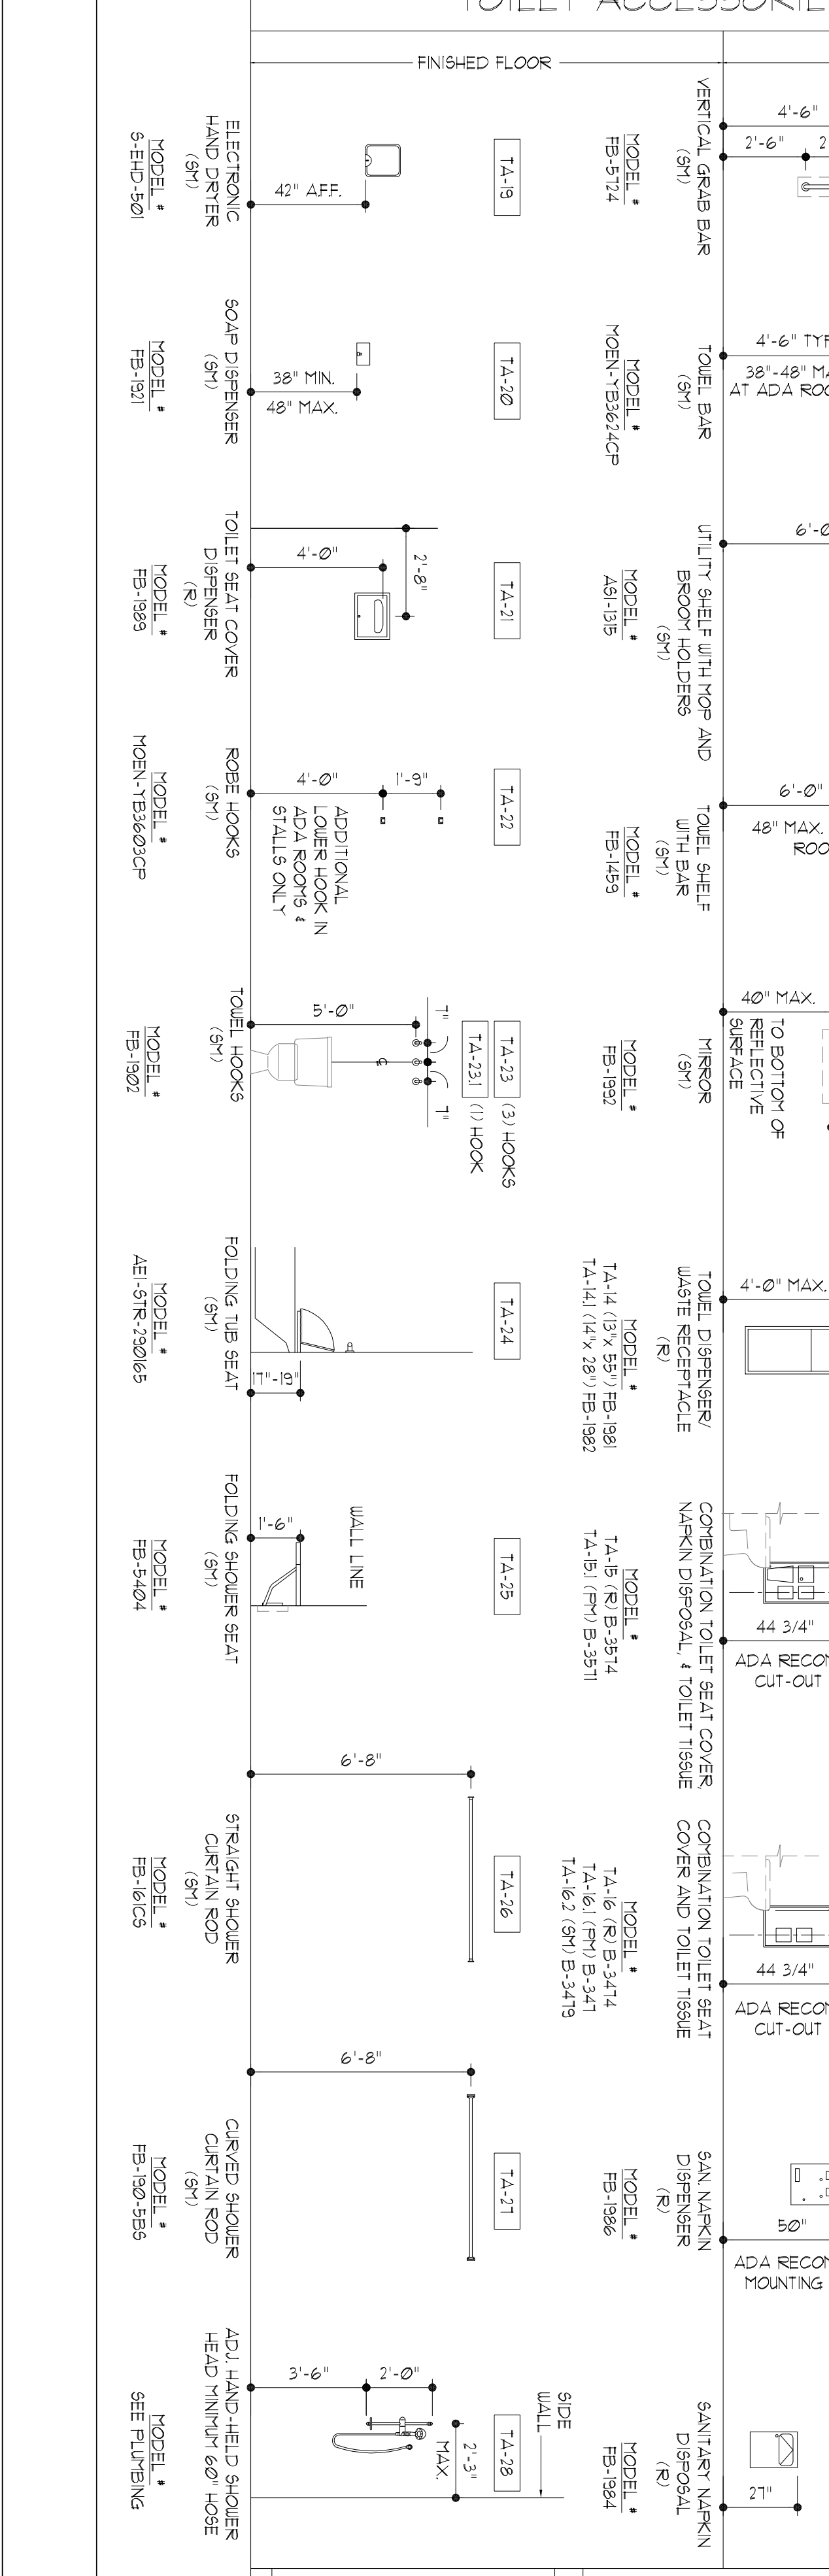

Legend
Toilet Accessories

SCALE: None