

ARCHITECTS

803 S. MOUNT MORIAH

SUITE 100B

MEMPHIS, TN 38117

(901) 863-7775 p.

(901) 863-2385 f.

lw@lwarchitects.com

NO.	ISSUED	DATE
1	ISSUED	10/26/07

NO.	REVISIONS	DATE

NO.	REVISIONS	DATE

CONTRACTOR SHALL PROVIDE ALL NECESSARY MATERIALS AND LABOR FOR THE ERECTION OF THE GRC PRODUCT PER THE MANUFACTURER'S REQUIREMENTS.

U.S. COPYRIGHT LAWS AND WILL SUBJECT THE VIOLATION TO LEGAL PROSECUTION.

CONSULTANTS
STRUCTURAL:
SK INTERNATIONAL, INC.,
130 SOUTH MAIN STREET
HUNTSVILLE, AL 35811
(256) 862-3098

MECHANICAL:
CRAFTREE ENGINEERING
726 S. MT. MORIAH
MEMPHIS, TN 38117
(901) 767-9898

PLUMBING:
CRAFTREE ENGINEERING
726 S. MT. MORIAH
MEMPHIS, TN 38117
(901) 767-9898

ELECTRICAL:
CHS ENGINEERING
726 S. MT. MORIAH
MEMPHIS, TN 38117
(901) 767-2557

SEAL

Today's **Smart**
BOSSIER CITY,
LOUISIANA
MILLINGTON

SHEET NAME
BUILDING
SECTION

DATE
10/26/07

DRAWN BY
DOH

CHECKED BY
PL


FILE NAME
1507-A702

SCALE
AS NOTED

PROJECT NO.
1507

DRAWING

Section Detail
Building Section

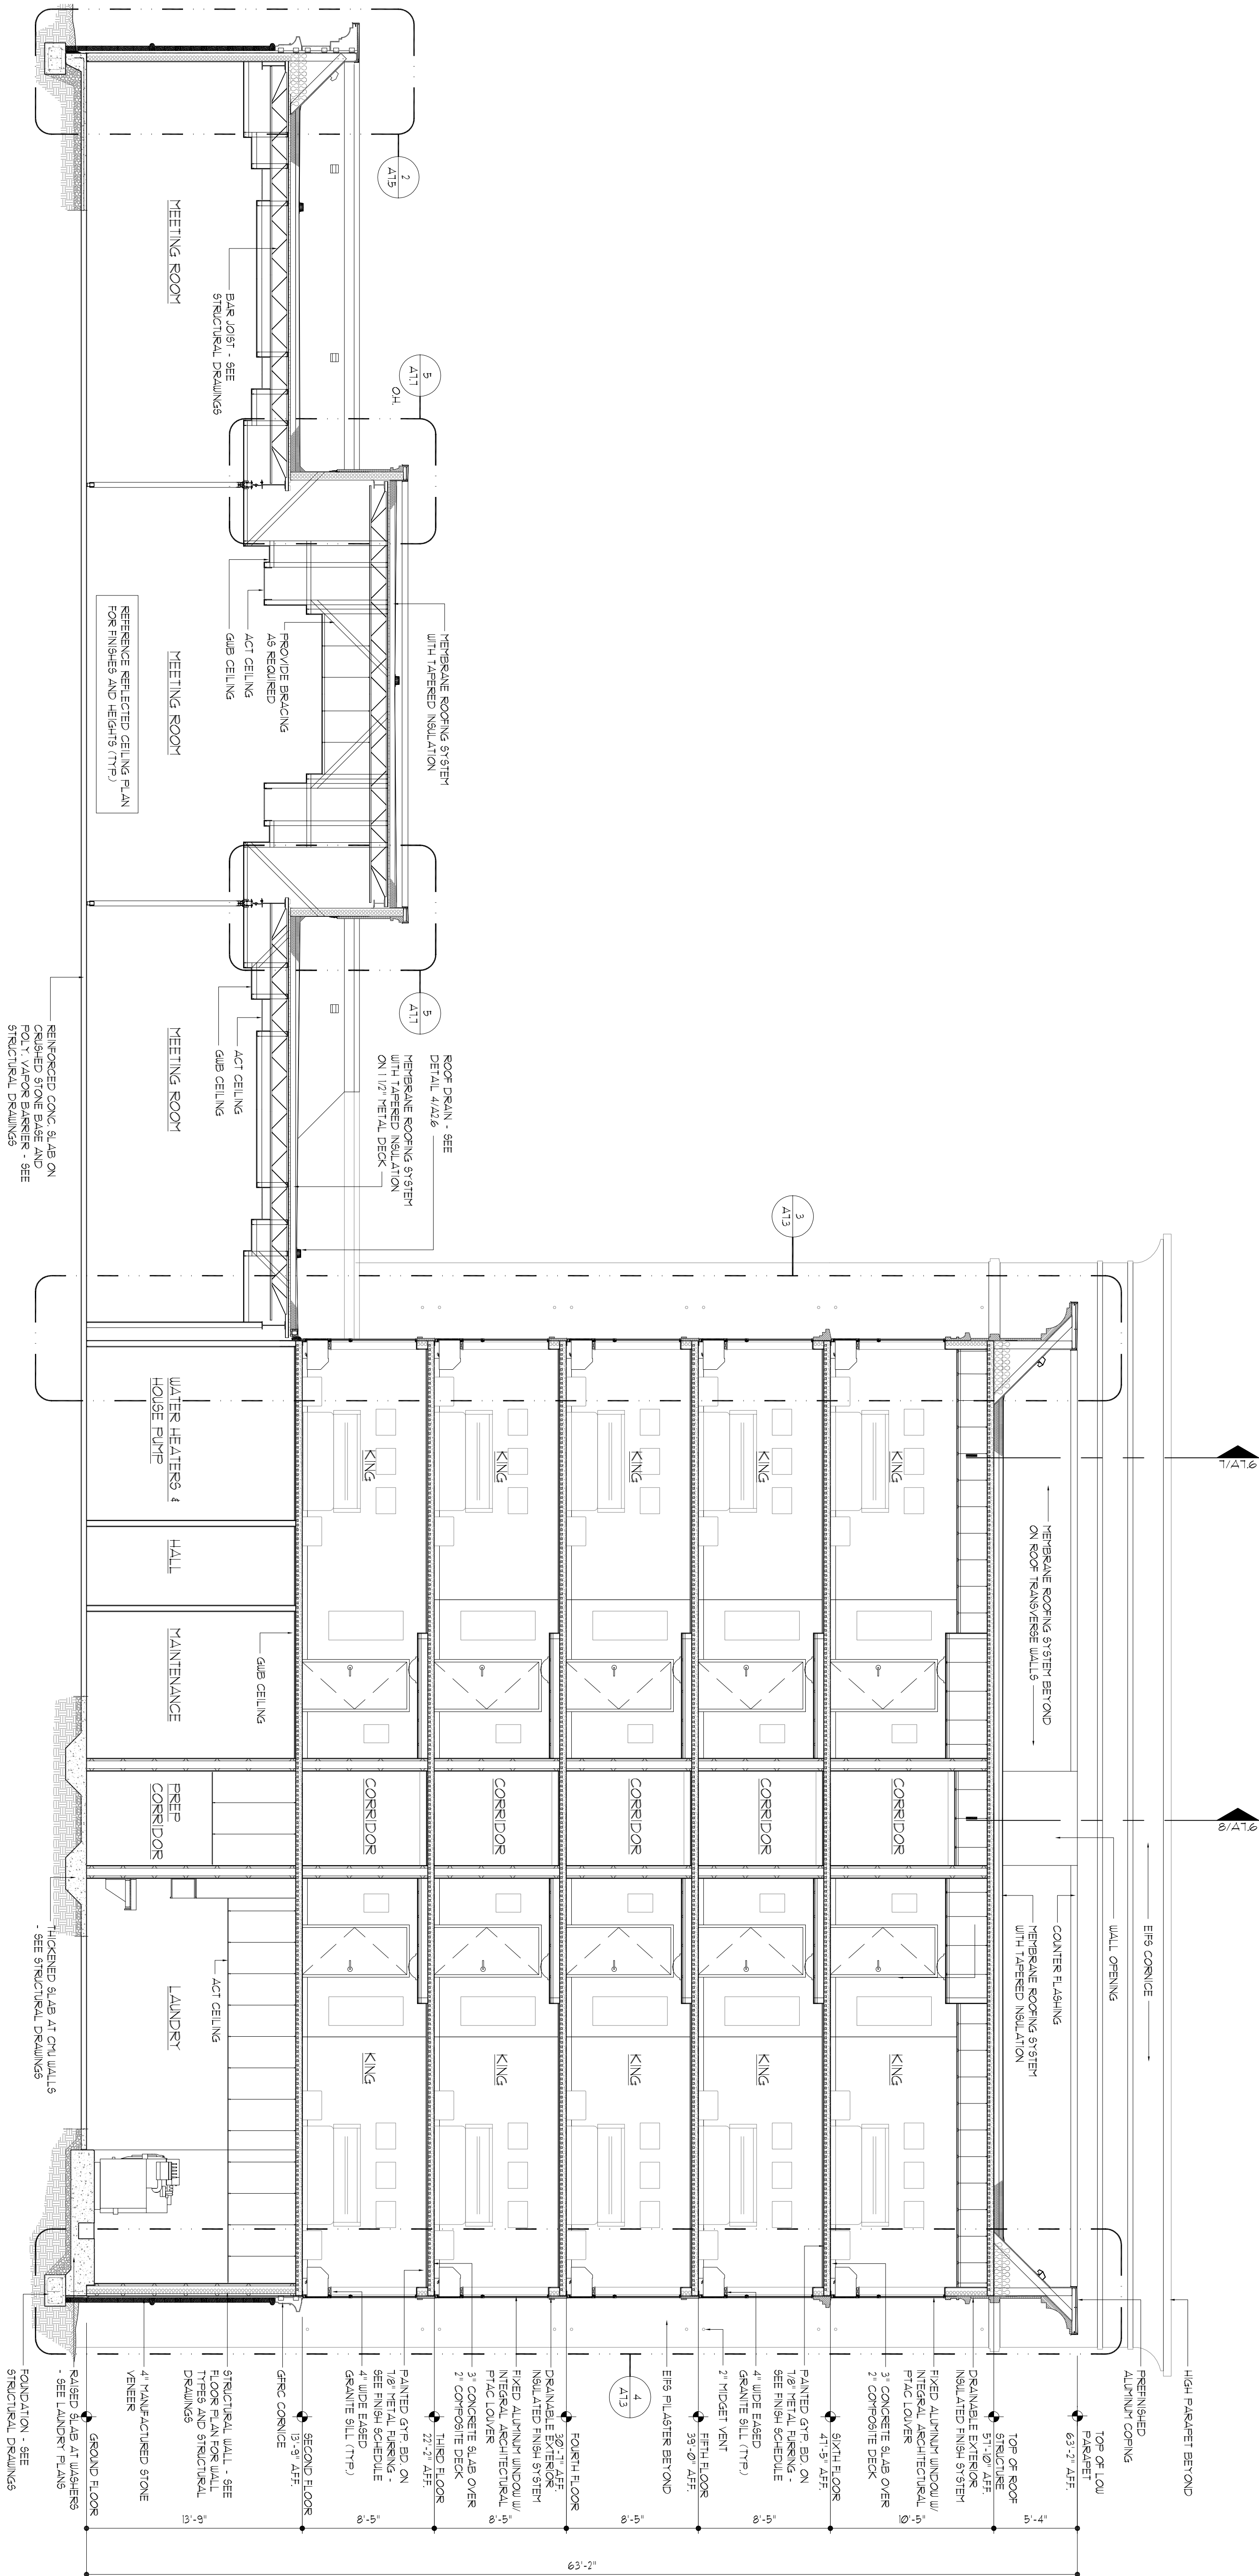

NOTE: 1. ALL NOTES ON THIS SHEET'S SECTIONS/DETAILS ARE TYPICAL FOR ALL OTHER SHEETS IN THIS SET UNLESS NOTED OTHERWISE (AND).

2. FINISHES FOR WALLS, CEILING AND FLOORS ARE COVERED ON THE FINISH SCHEDULE AND REFERENCED BY FINISH REFERENCES ON SECTIONS AND DETAILS.

3. THE CONTRACTOR SHALL PROVIDE R/VALLIES NOTED FOR THE WALLS, ATTIC AND PERIMETER FOUNDATION.

4. ALL CORRIDOR WALLS ARE RATED FOR 1 HOUR.

5. ALL ROOF CEILING & FLOOR CEILING ASSEMBLIES ARE RATED PER CODE REQUIREMENT AND ALL DETAILS REFERENCED BY CODE REQUIREMENTS.

6. PARAPET VENTILATION IS TO BE PROVIDED WITH CONTINUOUS ROOF VENTS AND ROOF VENTS.

1. ALL VERTICAL FASCIA COVERING, GUTTERS, DOWNSPUTS, EAVE DRAIN REGLET, GUTTER DETAILS UNLESS NOTED OTHERWISE (AND).

2. FINISHES FOR WALLS, CEILING AND FLOORS ARE COVERED ON THE FINISH SCHEDULE AND REFERENCED BY FINISH REFERENCES ON SECTIONS AND DETAILS.

3. THE CONTRACTOR SHALL PROVIDE R/VALLIES NOTED FOR THE WALLS, ATTIC AND PERIMETER FOUNDATION.

4. ALL CORRIDOR WALLS ARE RATED FOR 1 HOUR.

5. ALL ROOF CEILING & FLOOR CEILING ASSEMBLIES ARE RATED PER CODE REQUIREMENT AND ALL DETAILS REFERENCED BY CODE REQUIREMENTS.

6. PARAPET VENTILATION IS TO BE PROVIDED WITH CONTINUOUS ROOF VENTS AND ROOF VENTS.

SCALE: 3/16" = 1'-0"