



803 S. MOUNT MORIAH

SUITE 100B

MEMPHIS, TN 38117

(901) 683-7775 p.

(901) 683-2385 f.

lmw@lwarchitects.com



NO.	ISSUED	DATE
1	ISSUED	10/26/07

NO.	REVISIONS	DATE

CONSULTANTS
STRUCTURAL:
SK INTERNATIONAL, INC.
130 SOUTH MAIN STREET
HUNTSVILLE, AL 35811
(256) 862-3098
MECHANICAL:
CRAFTREE ENGINEERING
726 S. MT. MORIAH
MEMPHIS, TN 38117
(901) 767-9898
PLUMBING:
CRAFTREE ENGINEERING
726 S. MT. MORIAH
MEMPHIS, TN 38117
(901) 767-9898
ELECTRICAL:
CHS ENGINEERING
726 S. MT. MORIAH
MEMPHIS, TN 38117
(901) 767-2557
SEAL

COPYRIGHT BY LWA ARCHITECTS, INC.

WARNING: UNAUTHORIZED COPYING VIOLATES U.S. COPYRIGHT LAWS AND WILL SUBJECT THE VIOLATOR TO LEGAL PROSECUTION.

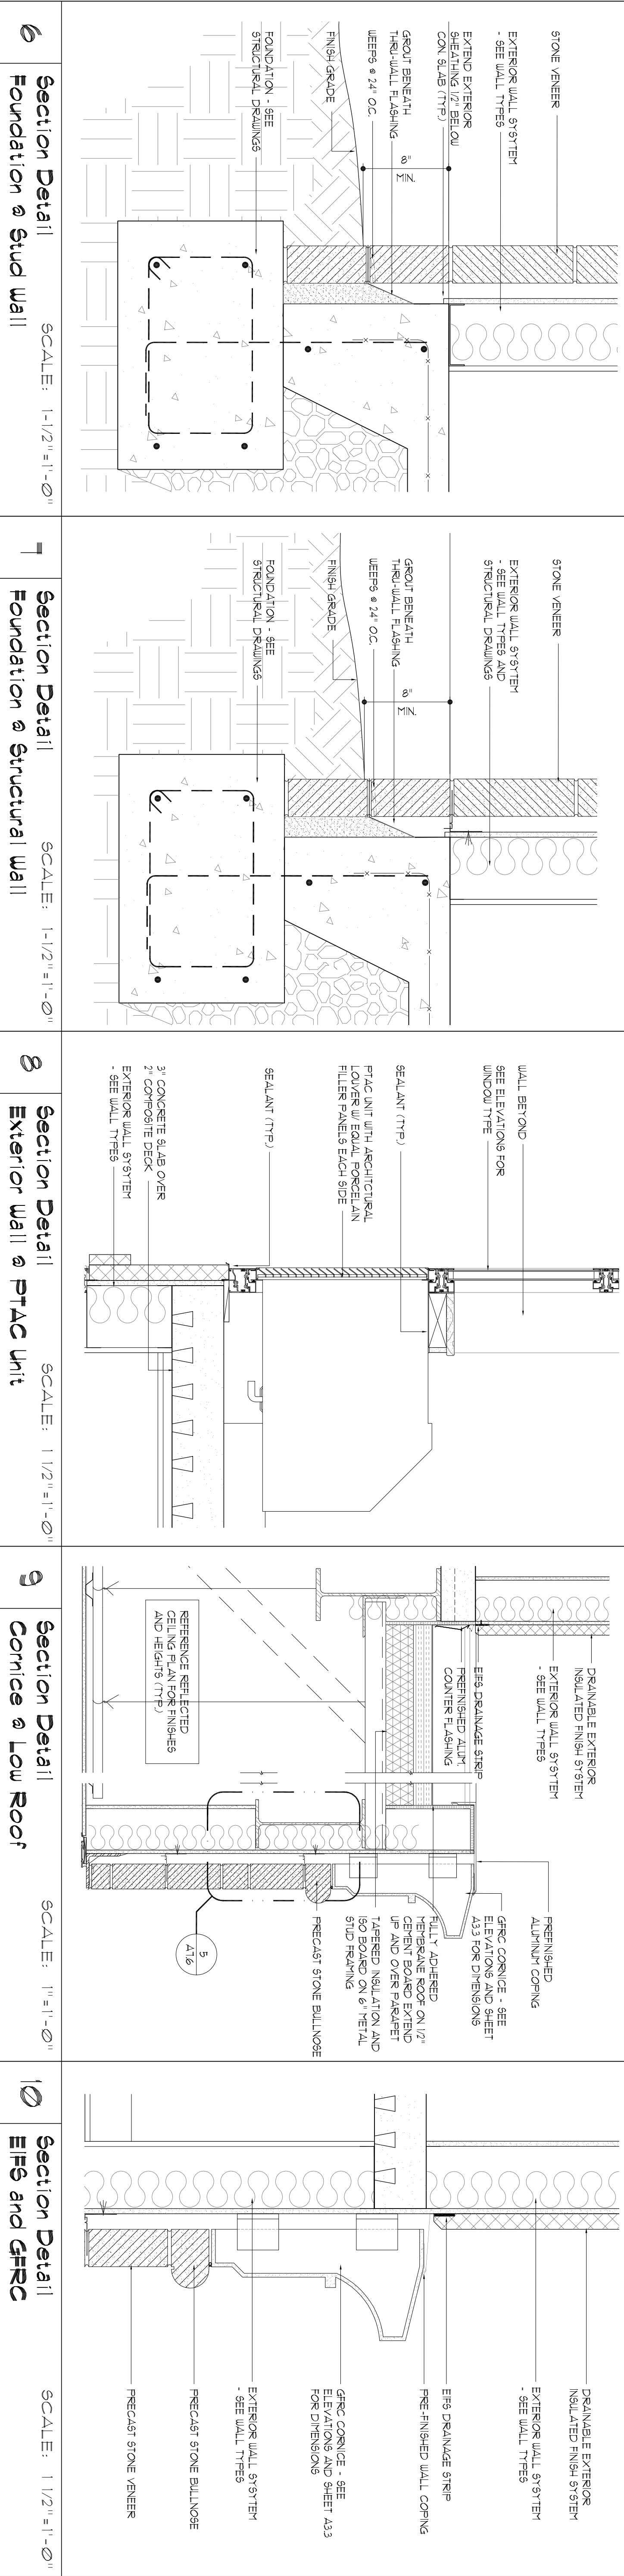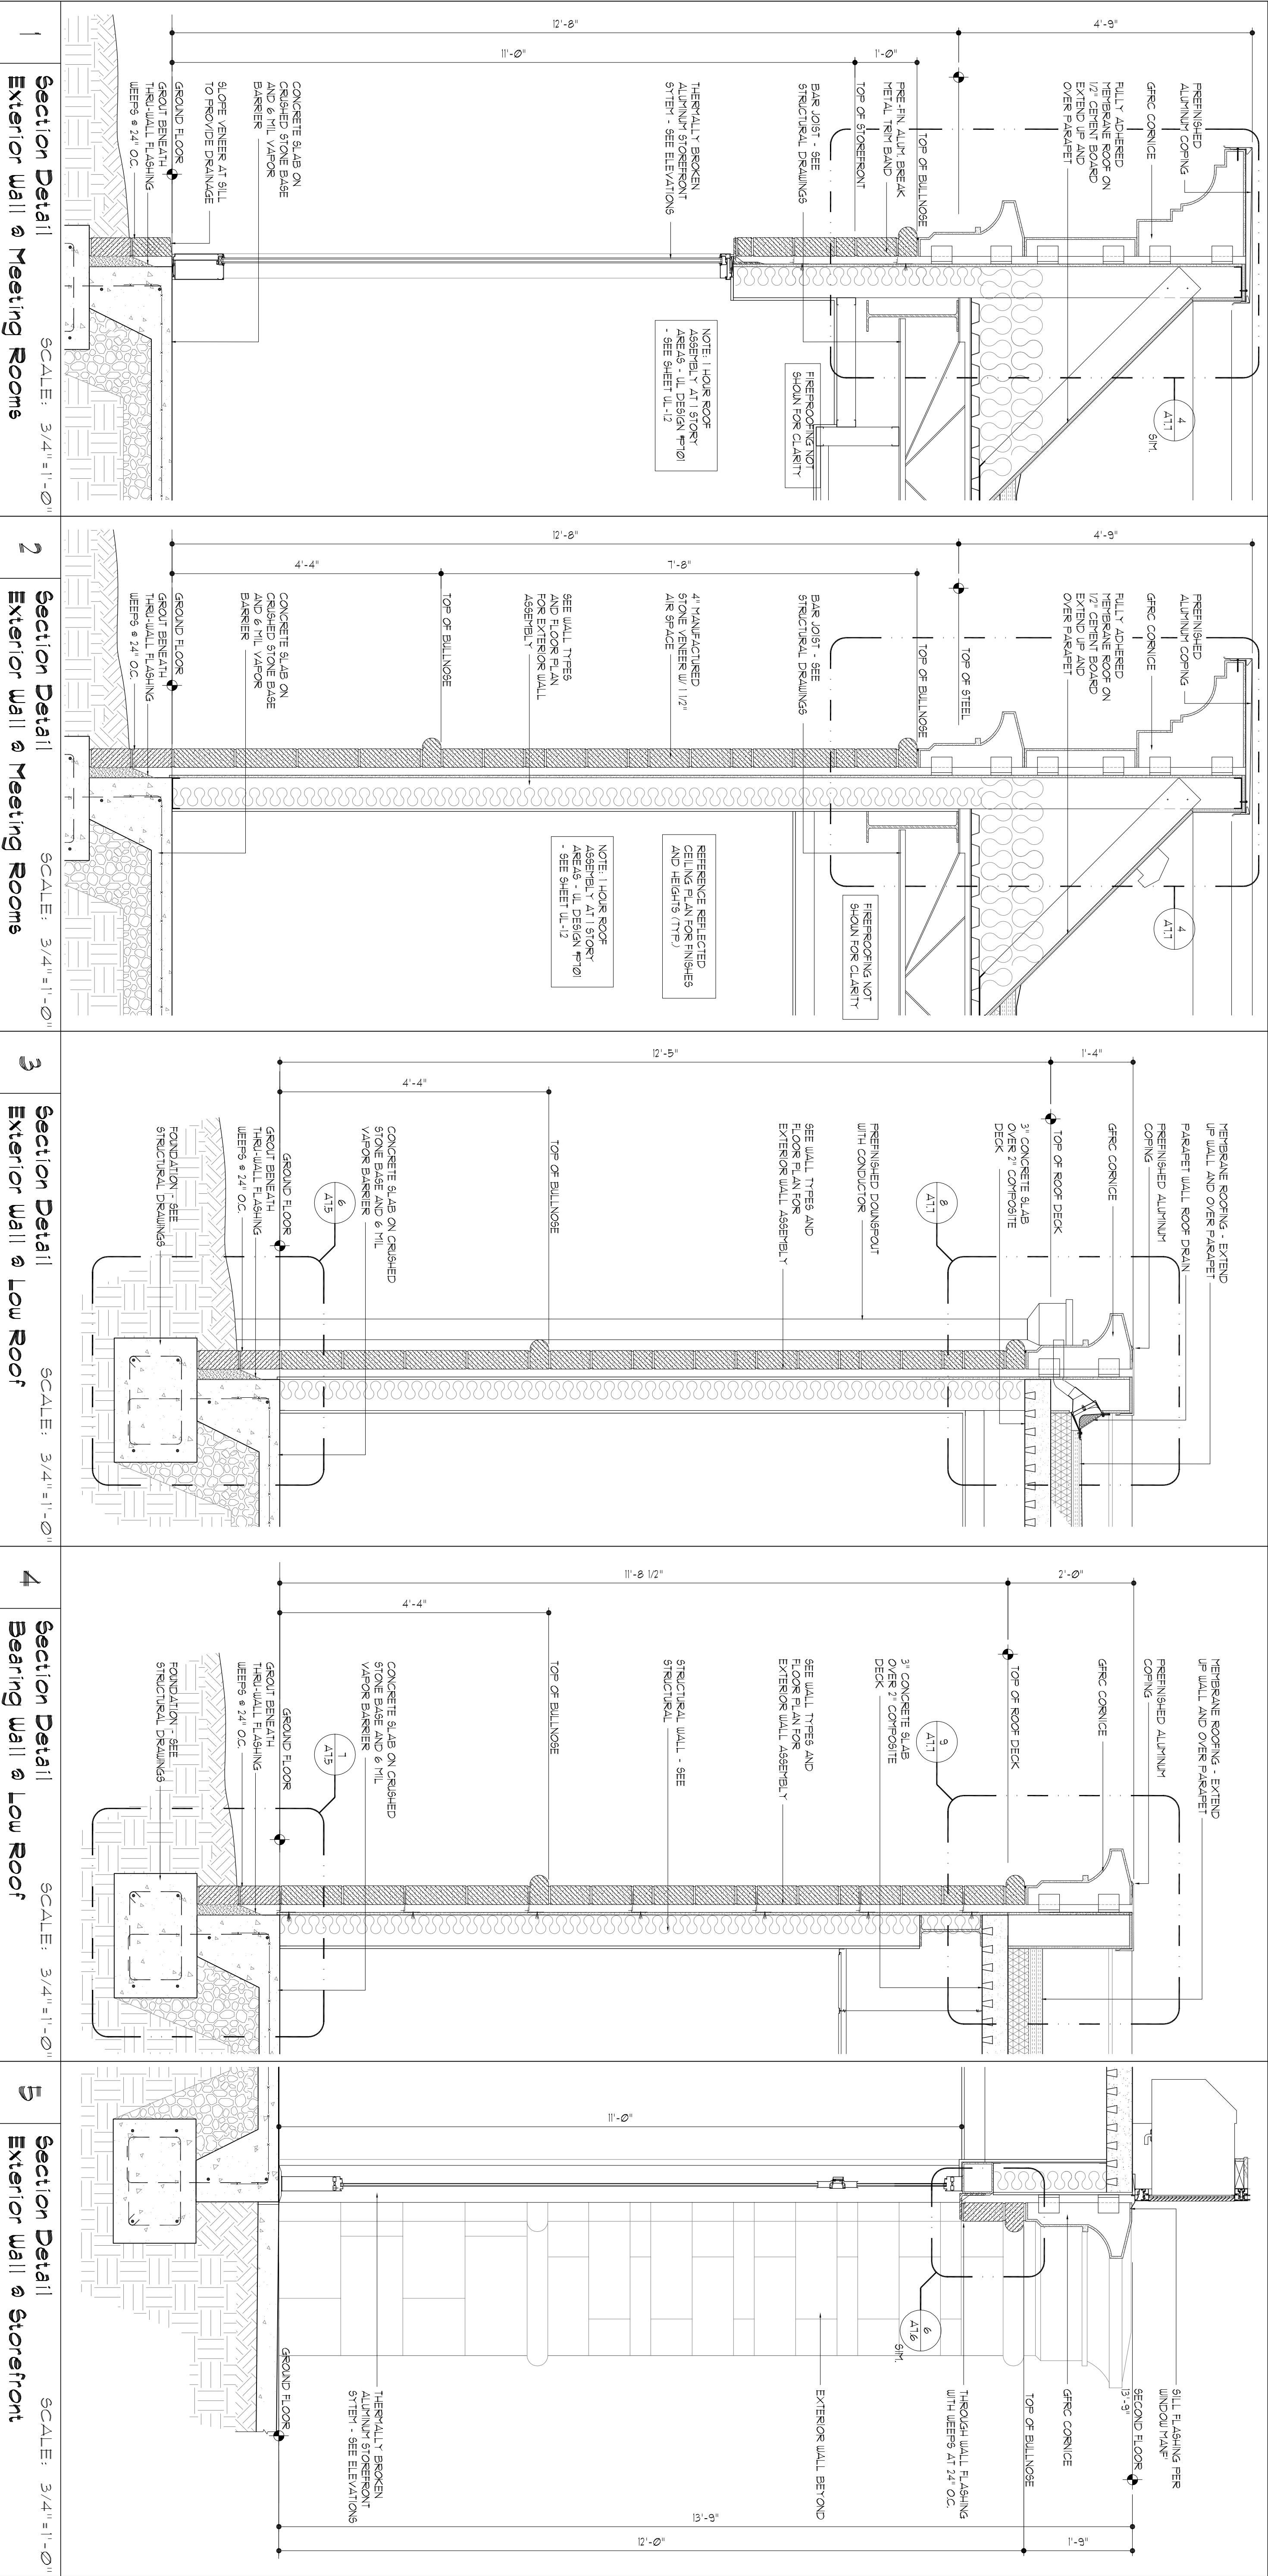

Welding INC.
BOSSIER CITY,
LOUISIANA
SHEET NAME
CONSTRUCTION
DETAILS

DATE
10/26/07

DRAWN BY
DOH

CHECKED BY
PEL

FILE NAME
1006-A75

SCALE
AS NOTED

PROJECT NO.
1507

DRAWING

A7.5