



803 S. MOUNT MORIAH

803 S. MOUNT MORIAH
SUITE 100B
MEMPHIS, TN 38117
(901) 683-7175 p.
(901) 683-2385 f.

llw@llwarchitects.com

NO.	ISSUED	DATE
1	ISSUED	10/2

NO.	REVISIONS	DATE
COPYRIGHT BY LHW ARCHITECTS, INC. REPRODUCING OR UNAUTHORIZED COPYING VIOLATES FEDERAL COPYRIGHT LAWS AND WILL SUBJECT VIOLATOR TO LEGAL PROSECUTION.		

INTERNATIONAL, INC.
100 SOUTH MAIN STREET
MONTICELLO, AL 35811
(6) 852-3098

MECHANICAL:
LABTREE ENGINEERING
3 S. MT. MORIAH
MEMPHIS, TN 38117
(901) 767-9898

NUMBERING:
LABTREE ENGINEERING
63 S. MT. MORIAH
MEMPHIS, TN 38117
(901) 767-9898

ELECTRICAL:
S ENGINEERING
S.S. MT. MORIAH
EMPHIS, TN 38117
(1) 767-2557

REAL

Holiday Inn

BOSSIER CITY,
LOUISIANA

CONSTRUCTION DETAILS

TE
40/000/07

10/20/01












CHECKED BY

E NAME

ACNOTI

OBJECT NO.

AWING

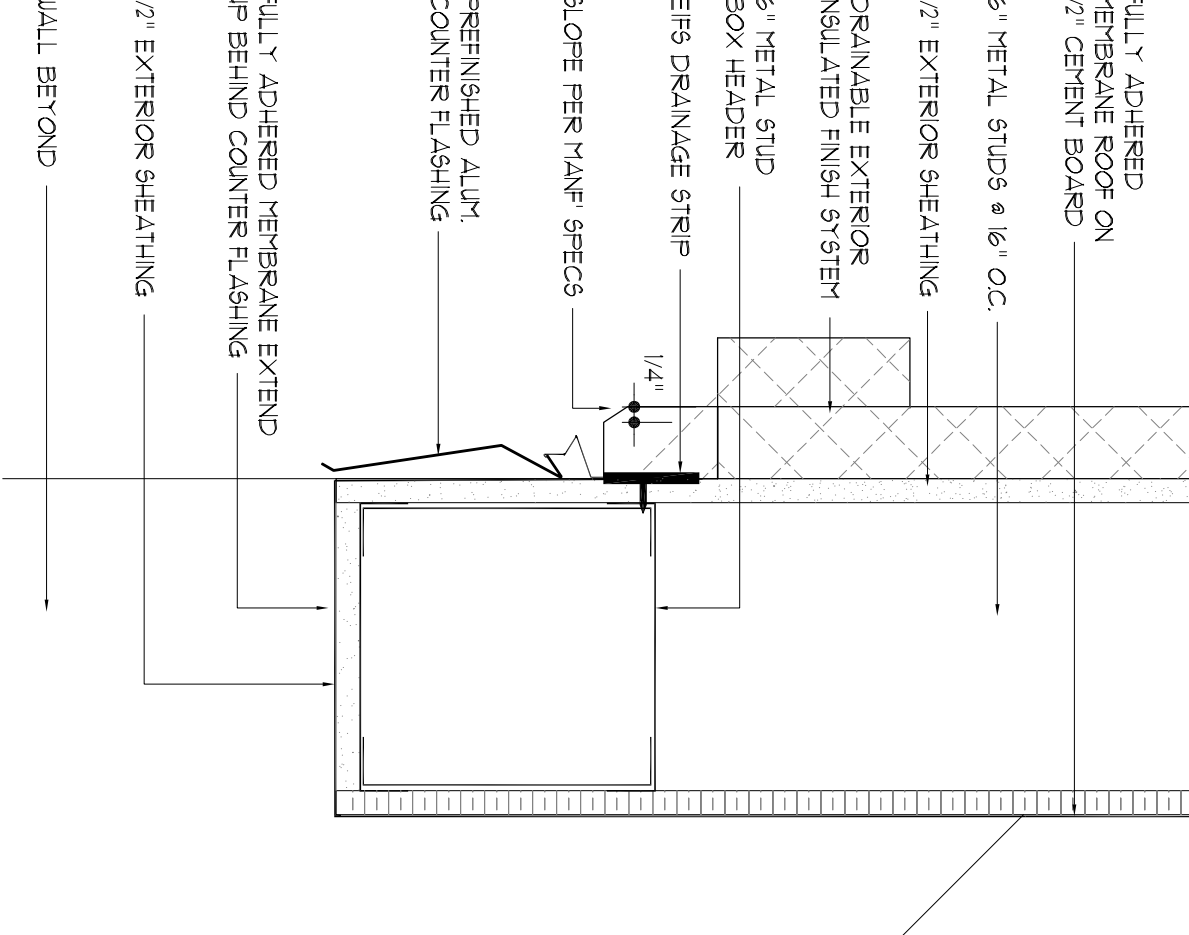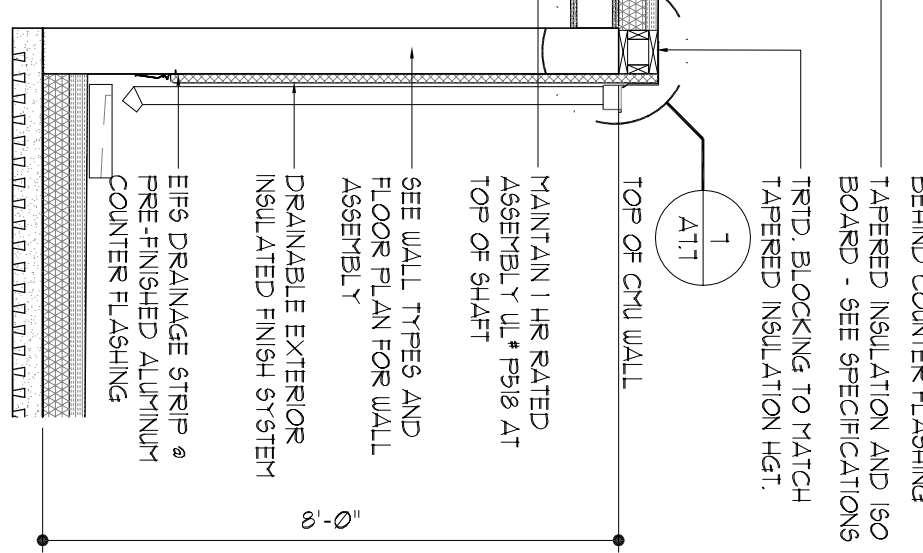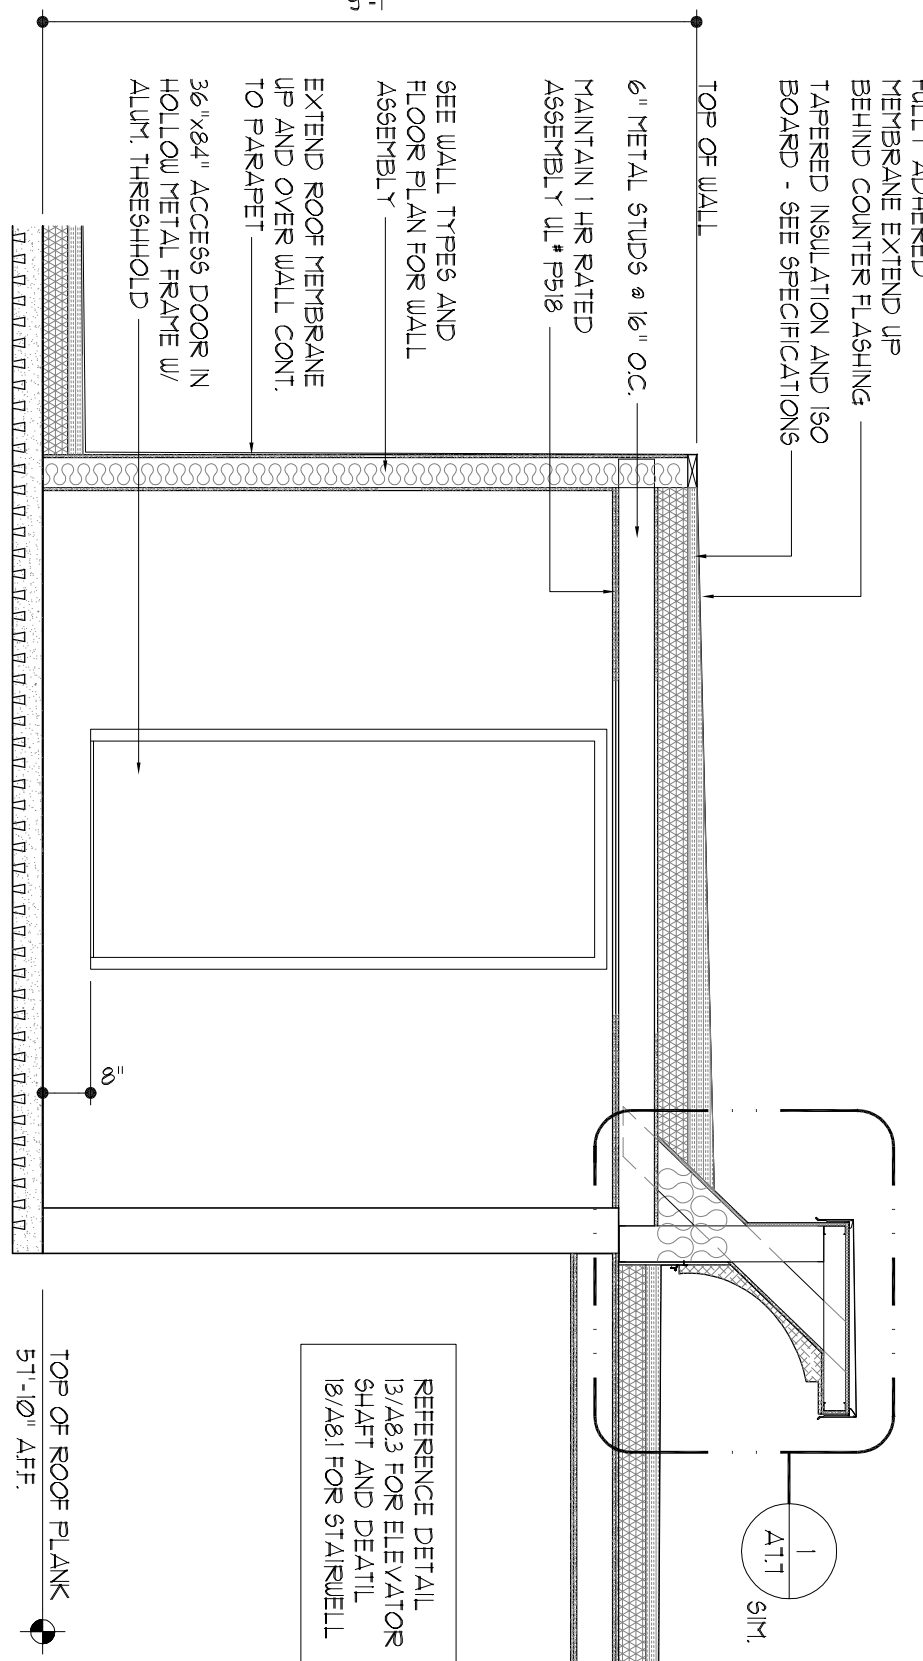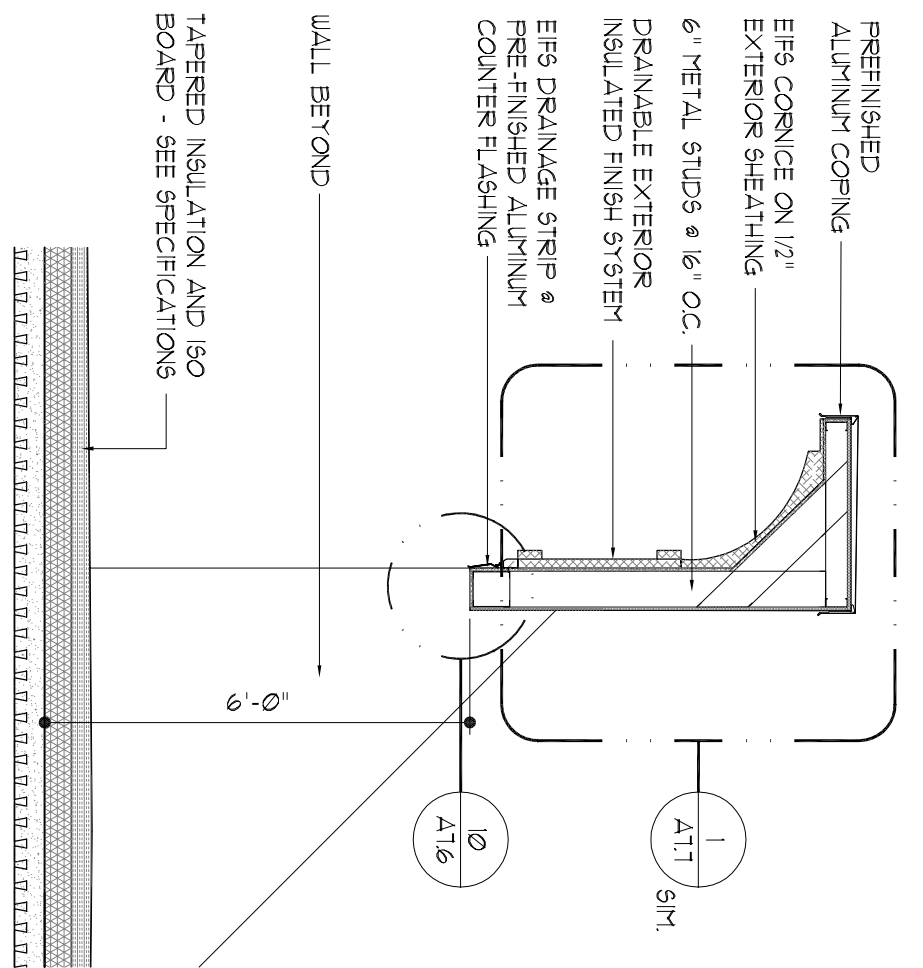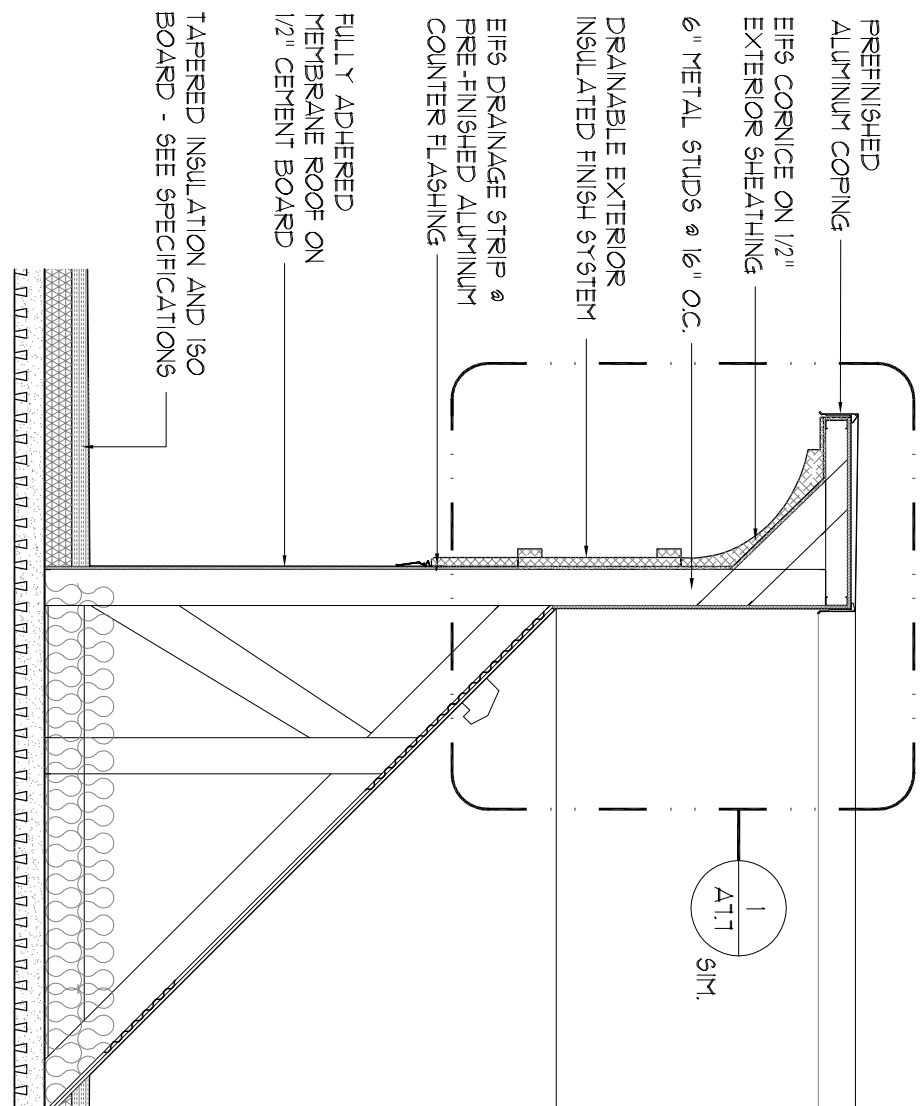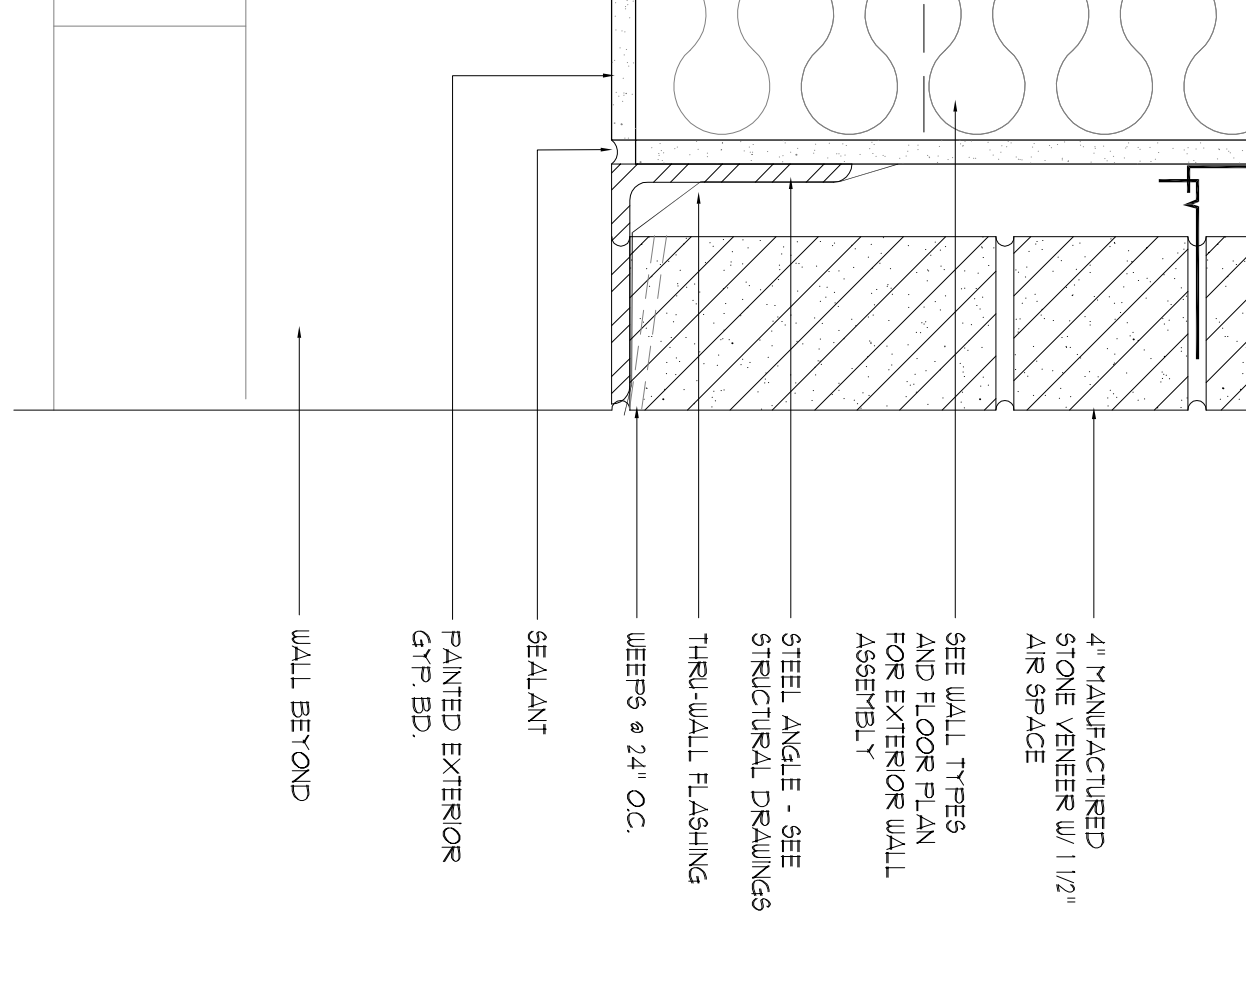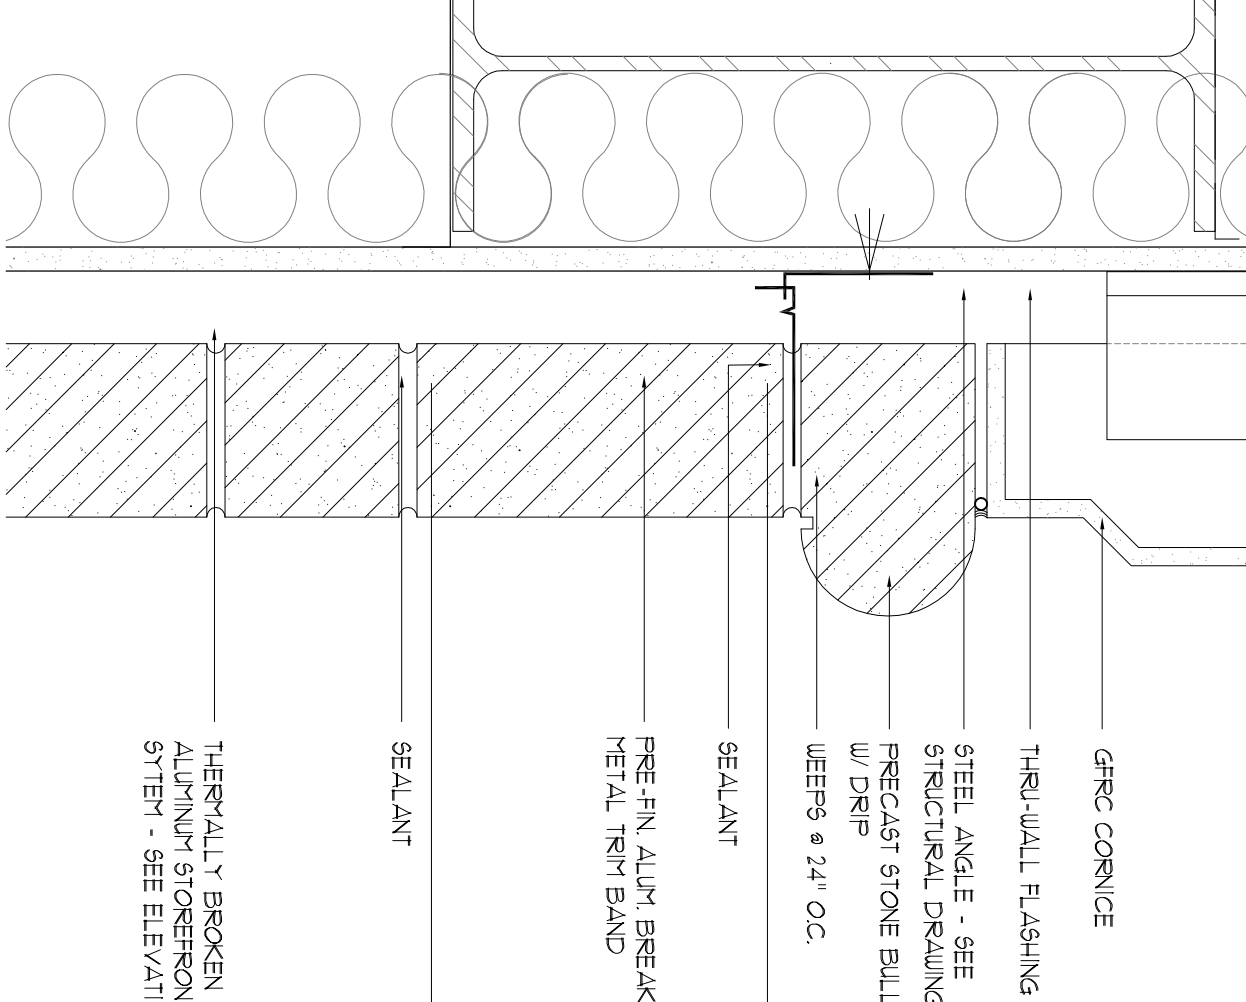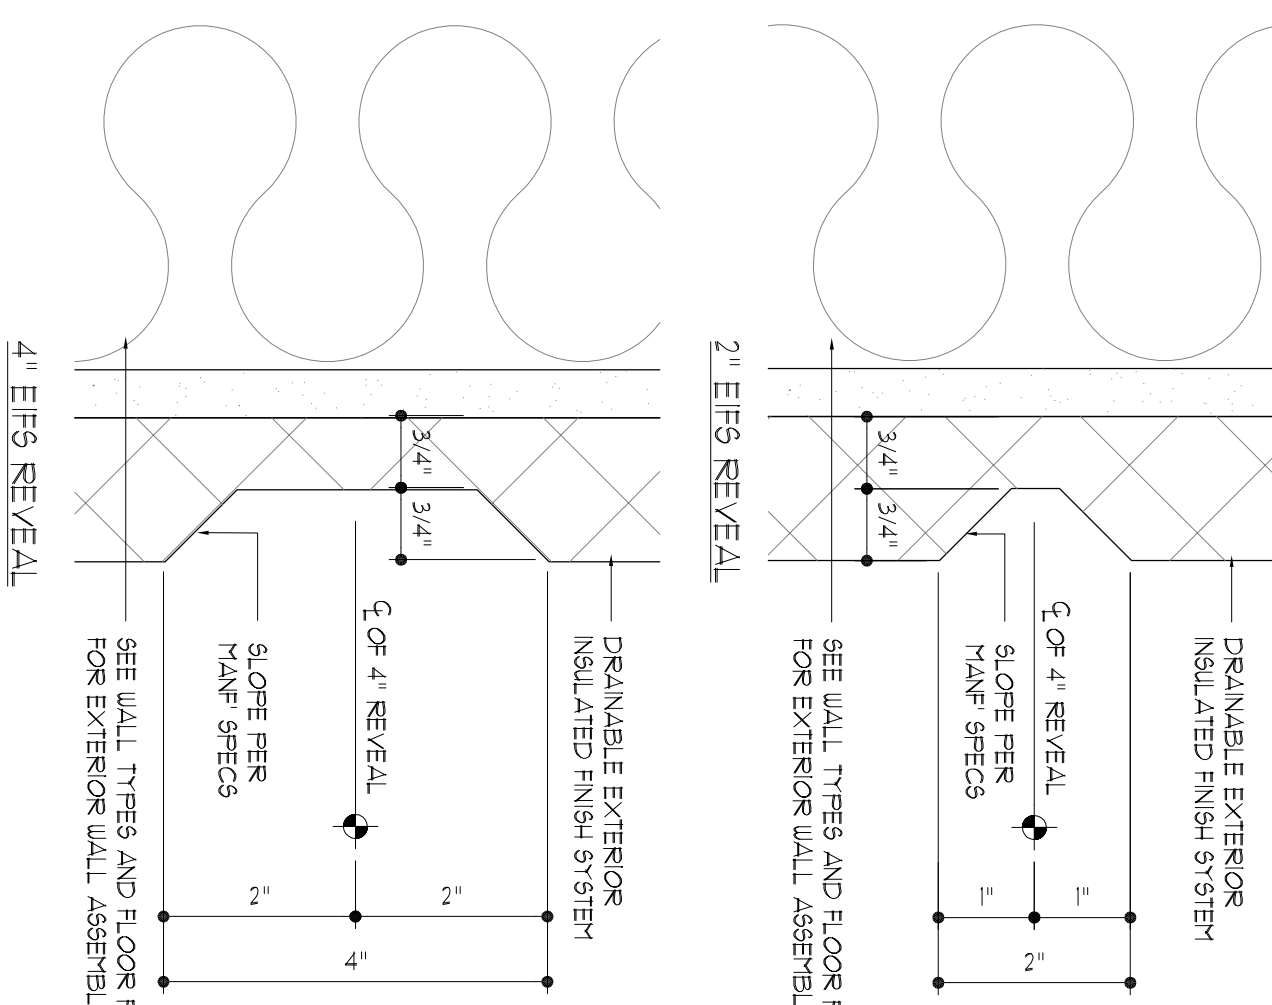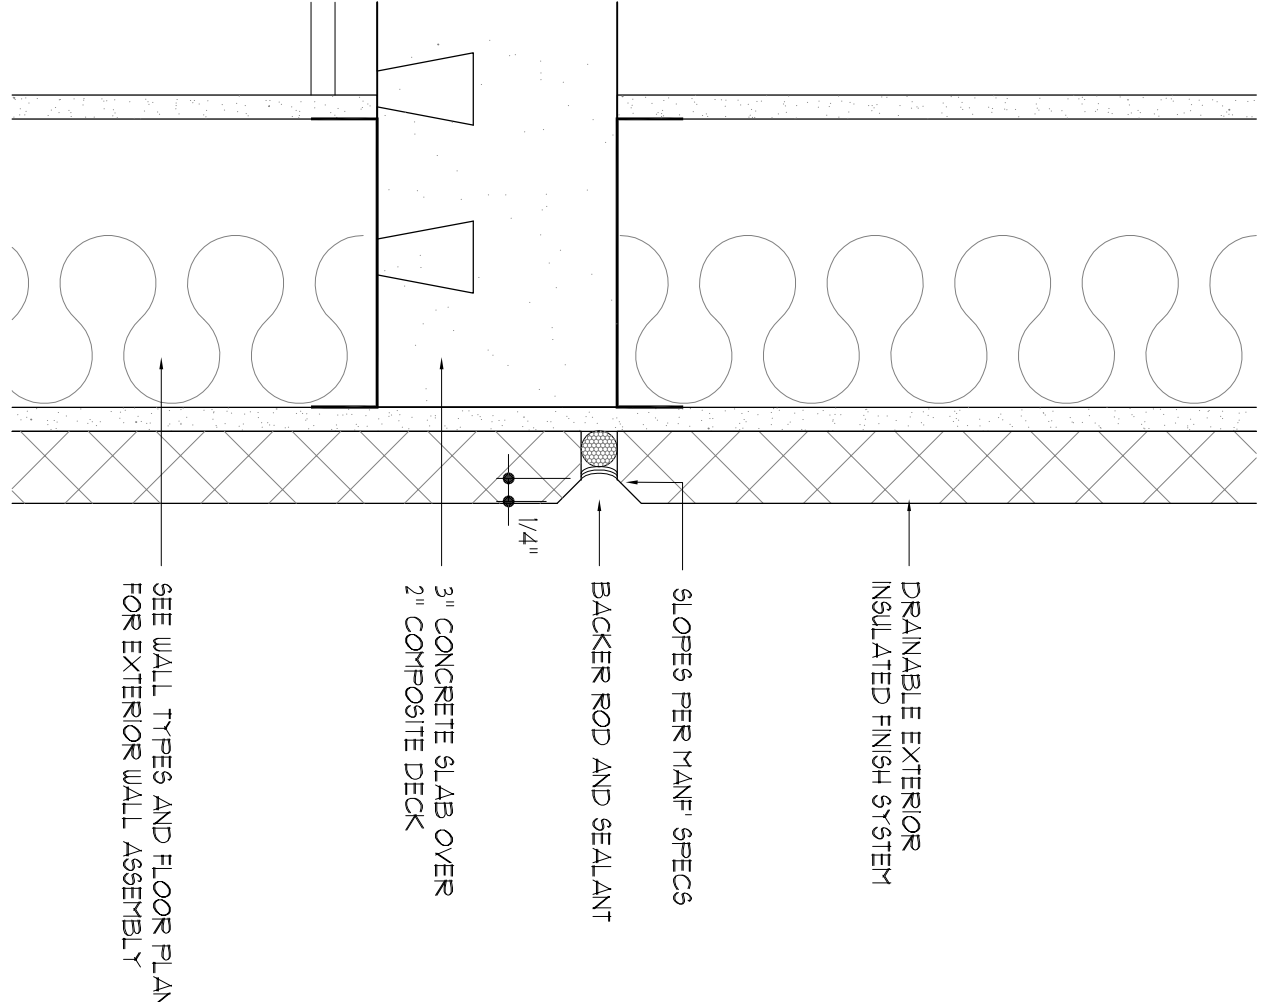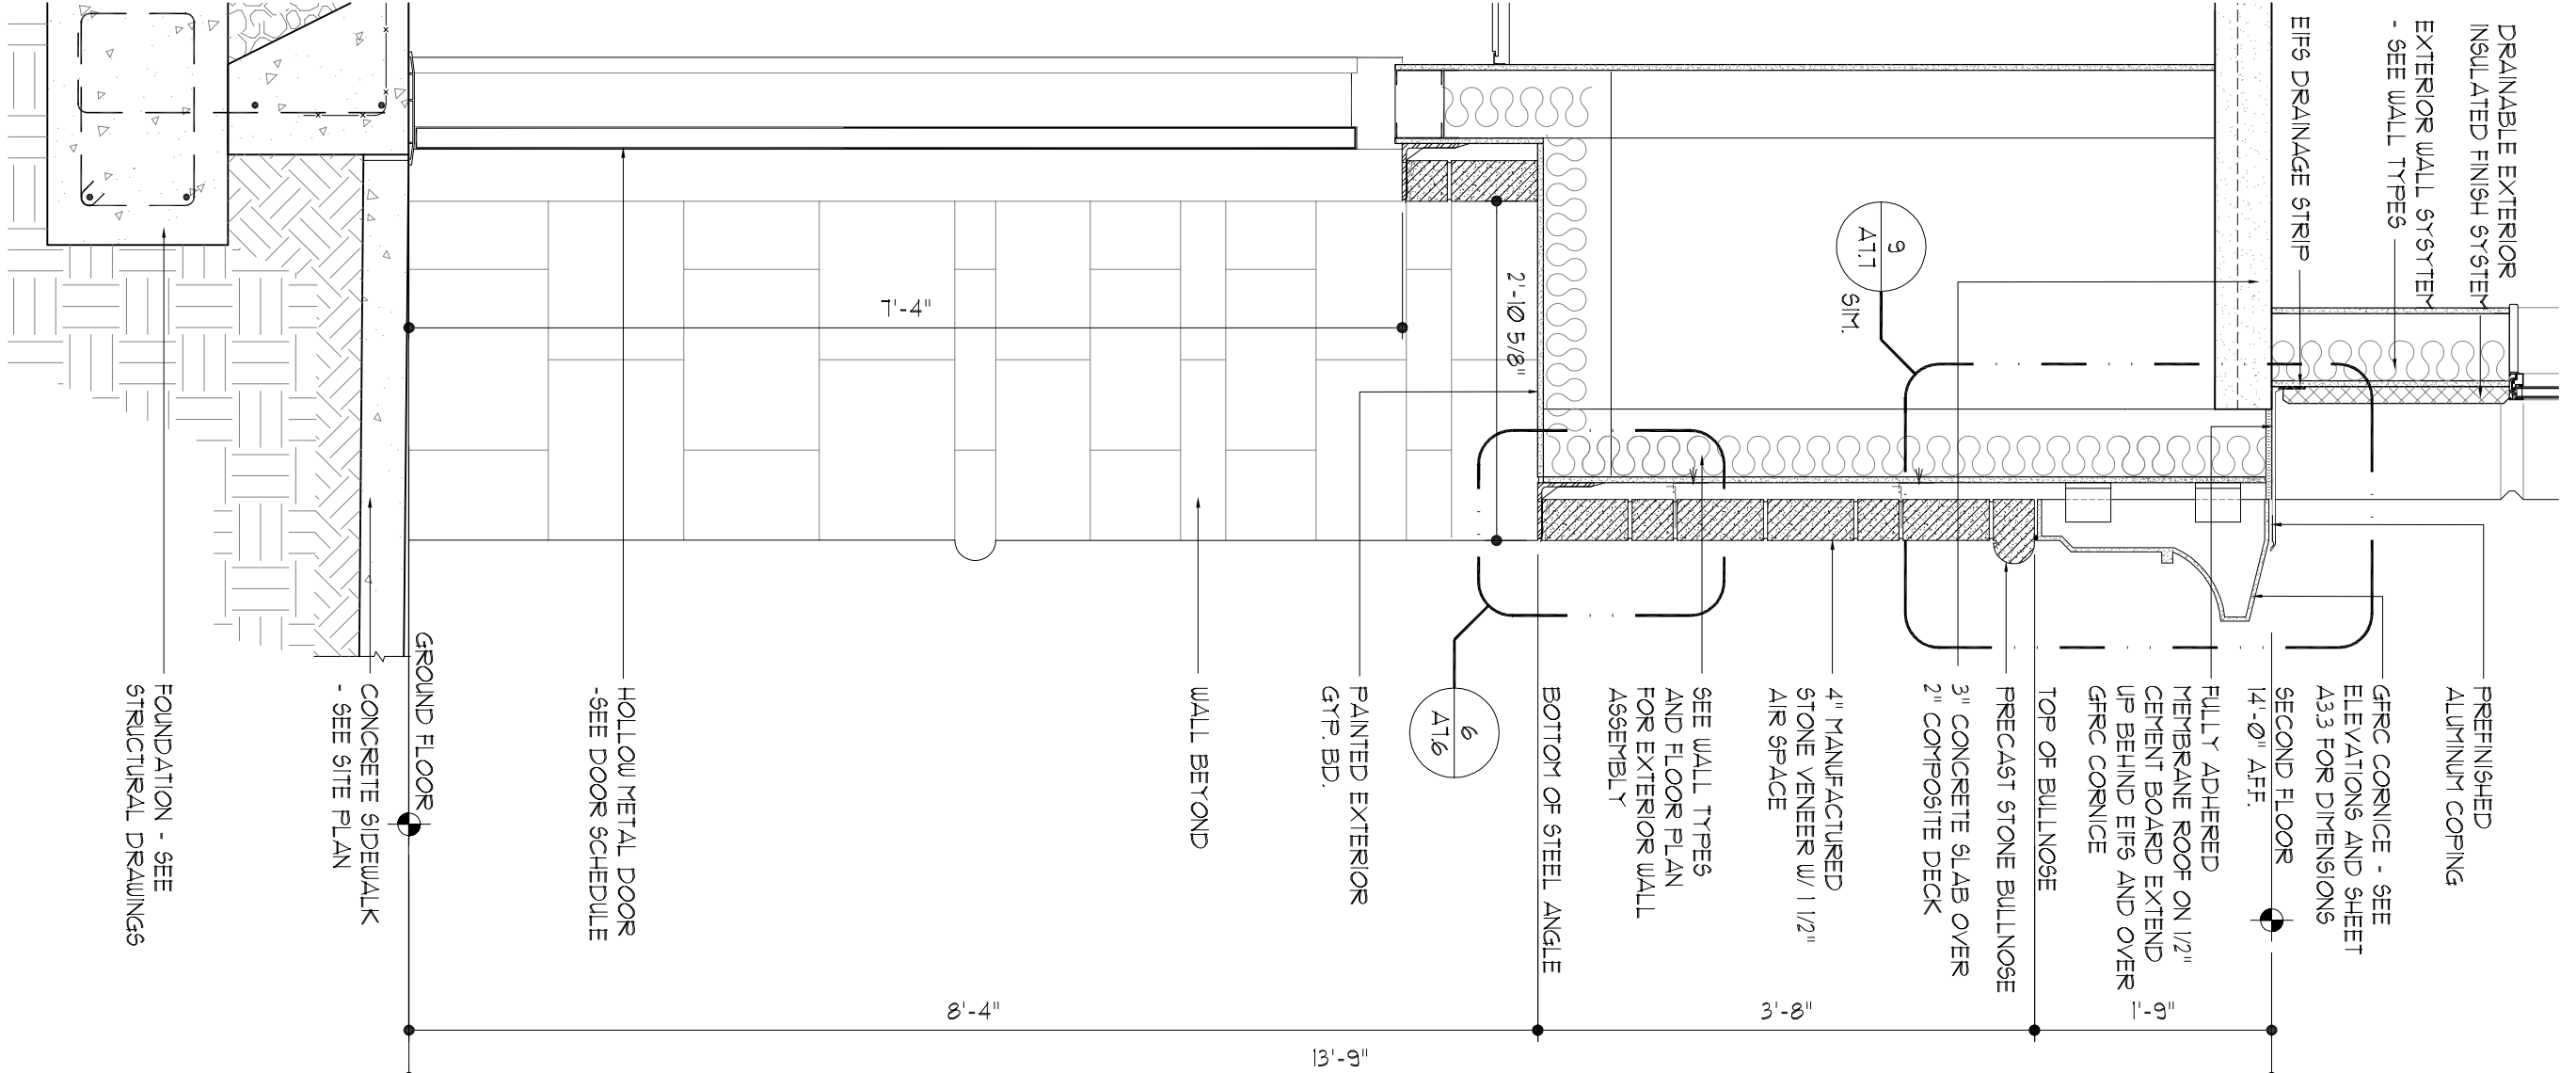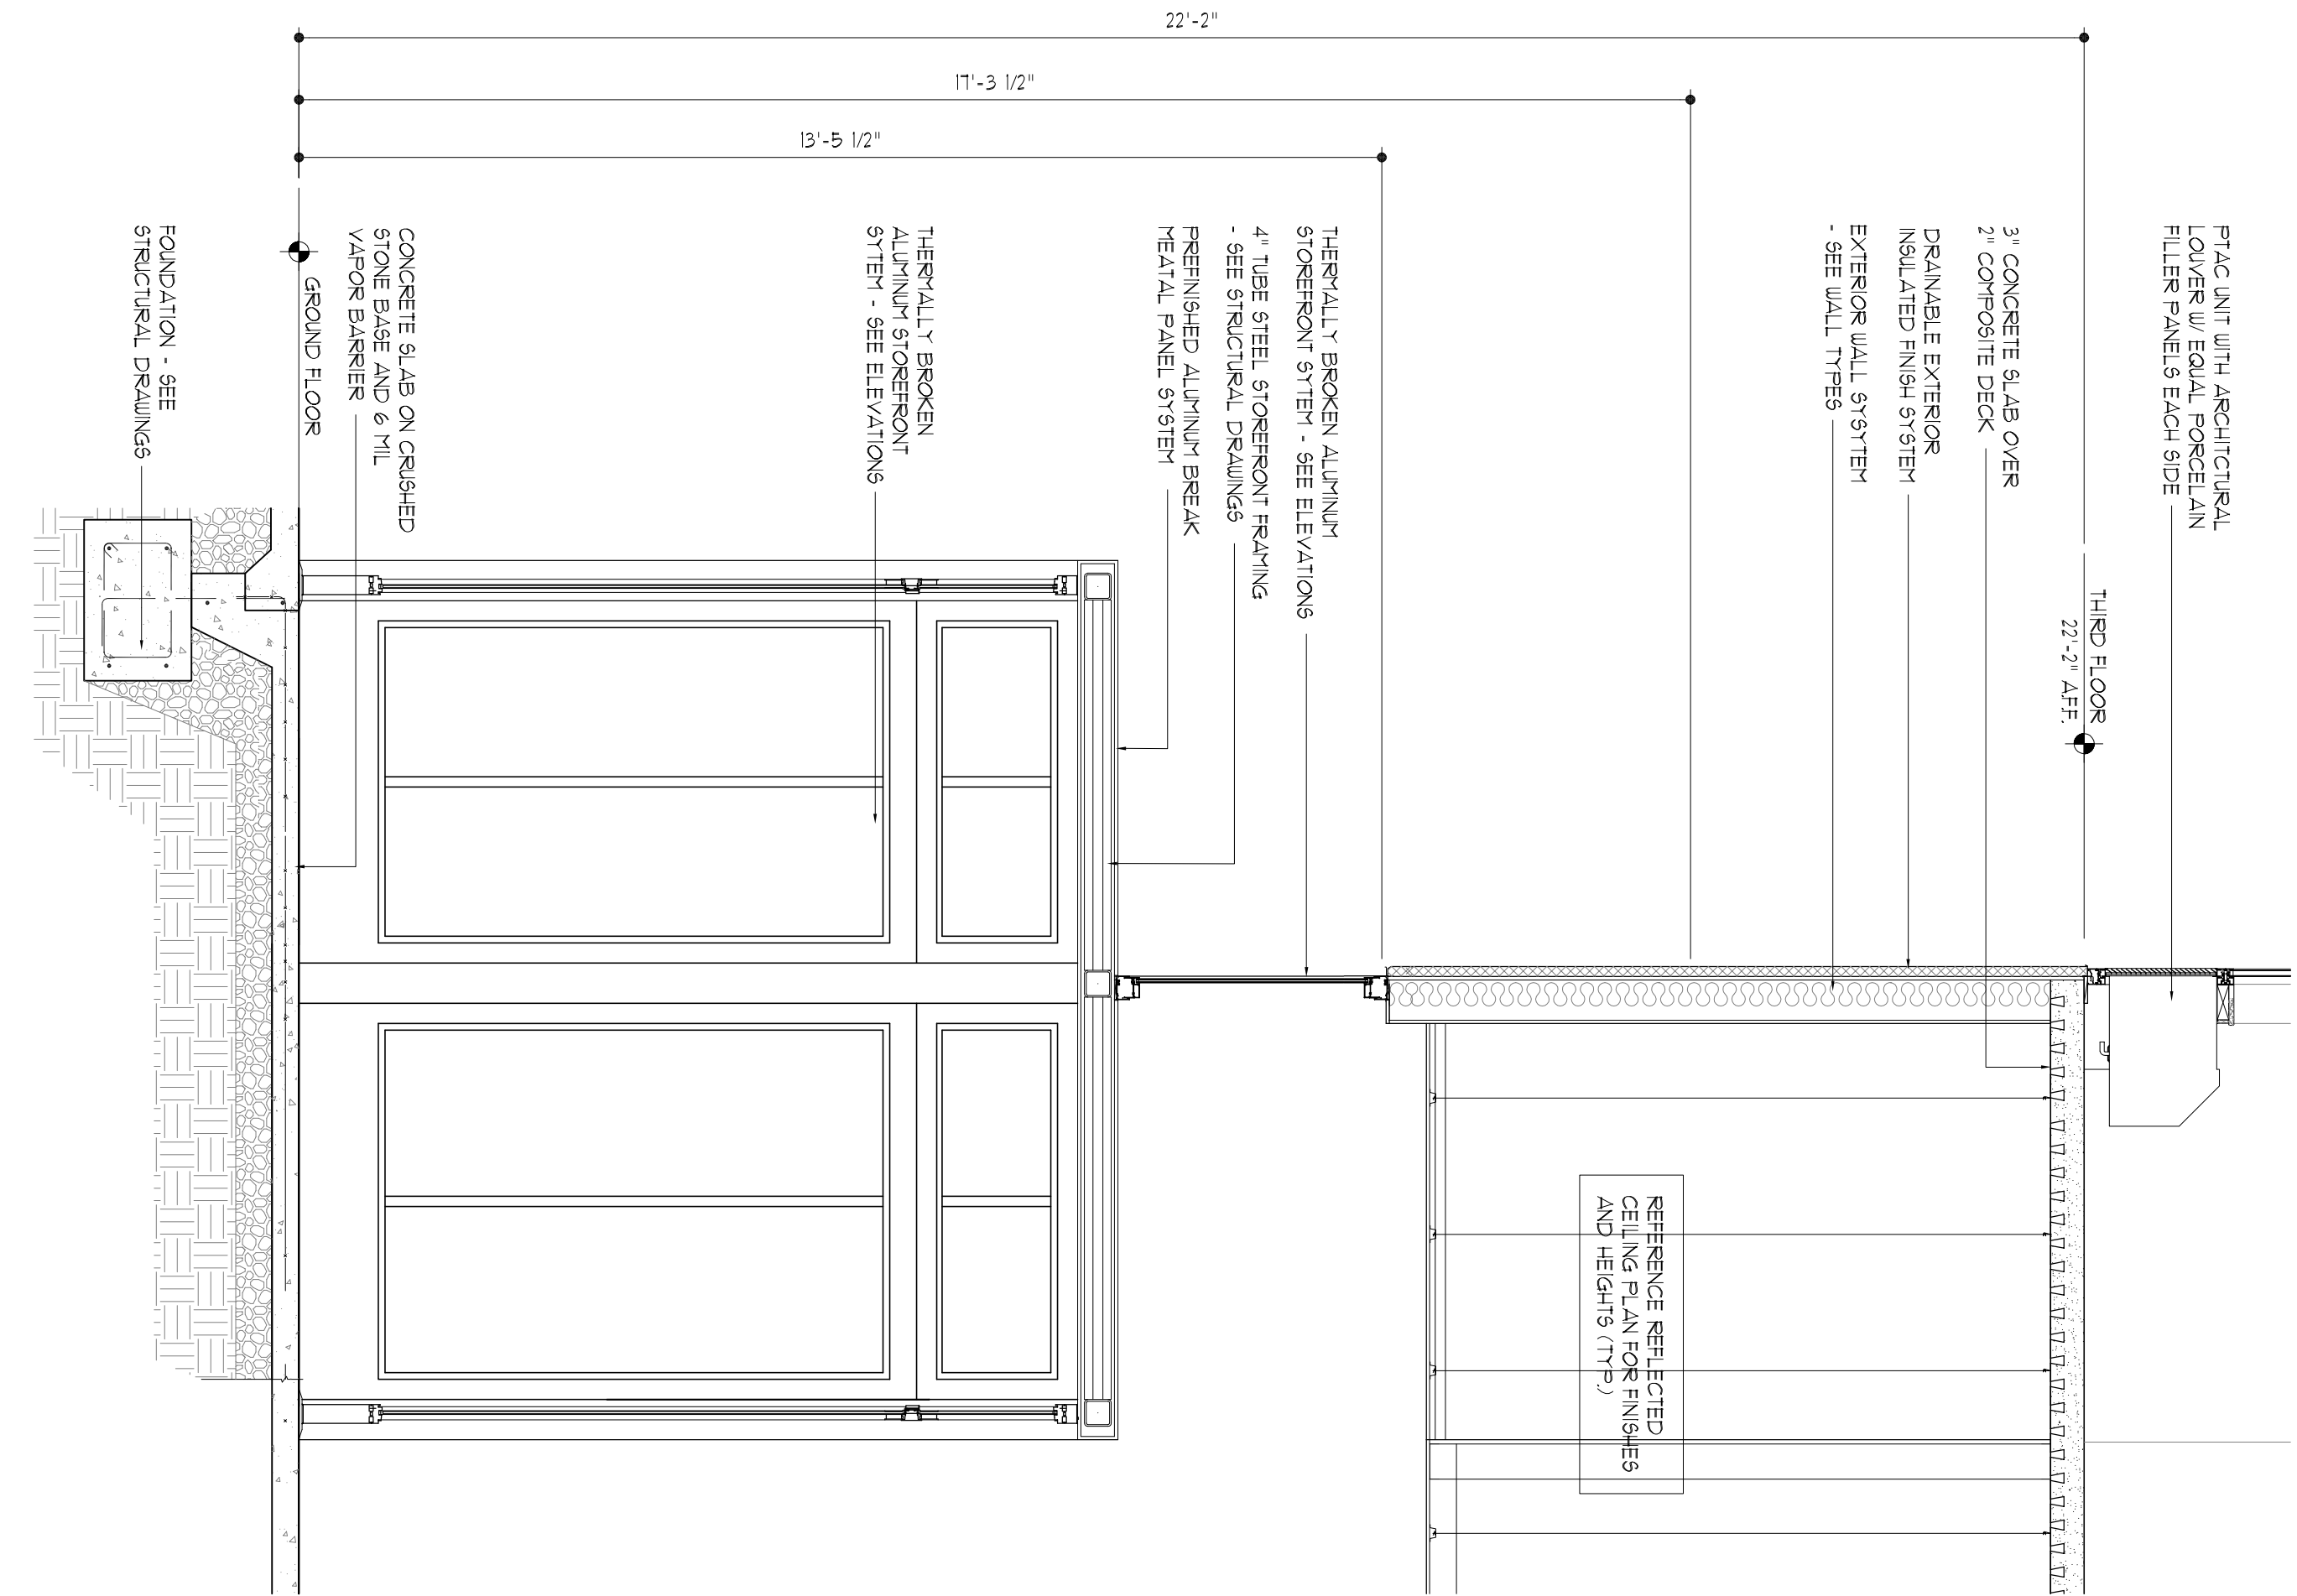

1	Section Detail Entry Vestibule
---	-----------------------------------

SCALE: 1/2"=1'-0"

Section Detail
Recessed Entry

SCALE: 3/4"=1'-0"

Section Detail SCALE: 3"
Storefront Break Metal Head Band

Section Detail
Masonry & Steel Angles

SCALE: 3"=1'

7	Section Detail Transverse Roof Wall
---	--

Section Data

Section Detail
Roof Wall & Water Heaters and Elevator Shaft (Stair sim

10	Section Detail Roof Opening Head Detail
----	--

A7.6