

NO.	REVISIONS	DATE

CONSULTANTS
STRUCTURAL:
SK INTERNATIONAL, INC.
130 SOUTH MAIN STREET
HUNTSVILLE AL 35811
(256) 862-3098

MECHANICAL:
CRABTREE ENGINEERING
726 S. MT. MORIAH
MEMPHIS, TN 38117
(901) 767-9898

PLUMBING:
CRABTREE ENGINEERING
726 S. MT. MORIAH
MEMPHIS, TN 38117
(901) 767-9898

ELECTRICAL:
CHS ENGINEERING
726 S. MT. MORIAH
MEMPHIS, TN 38117
(901) 767-2557

SEAL

#Monday
BOSSIER CITY,
LOUISIANA

SHEET NAME
ELEVATOR,
LINEN CHUTE
PLANS AND
DETAILS

DATE 10/26/07



DRAWN BY RRS

CHECKED BY PEL

FILE NAME 1006-AR03



SCALE AS NOTED

DRAWING 1507

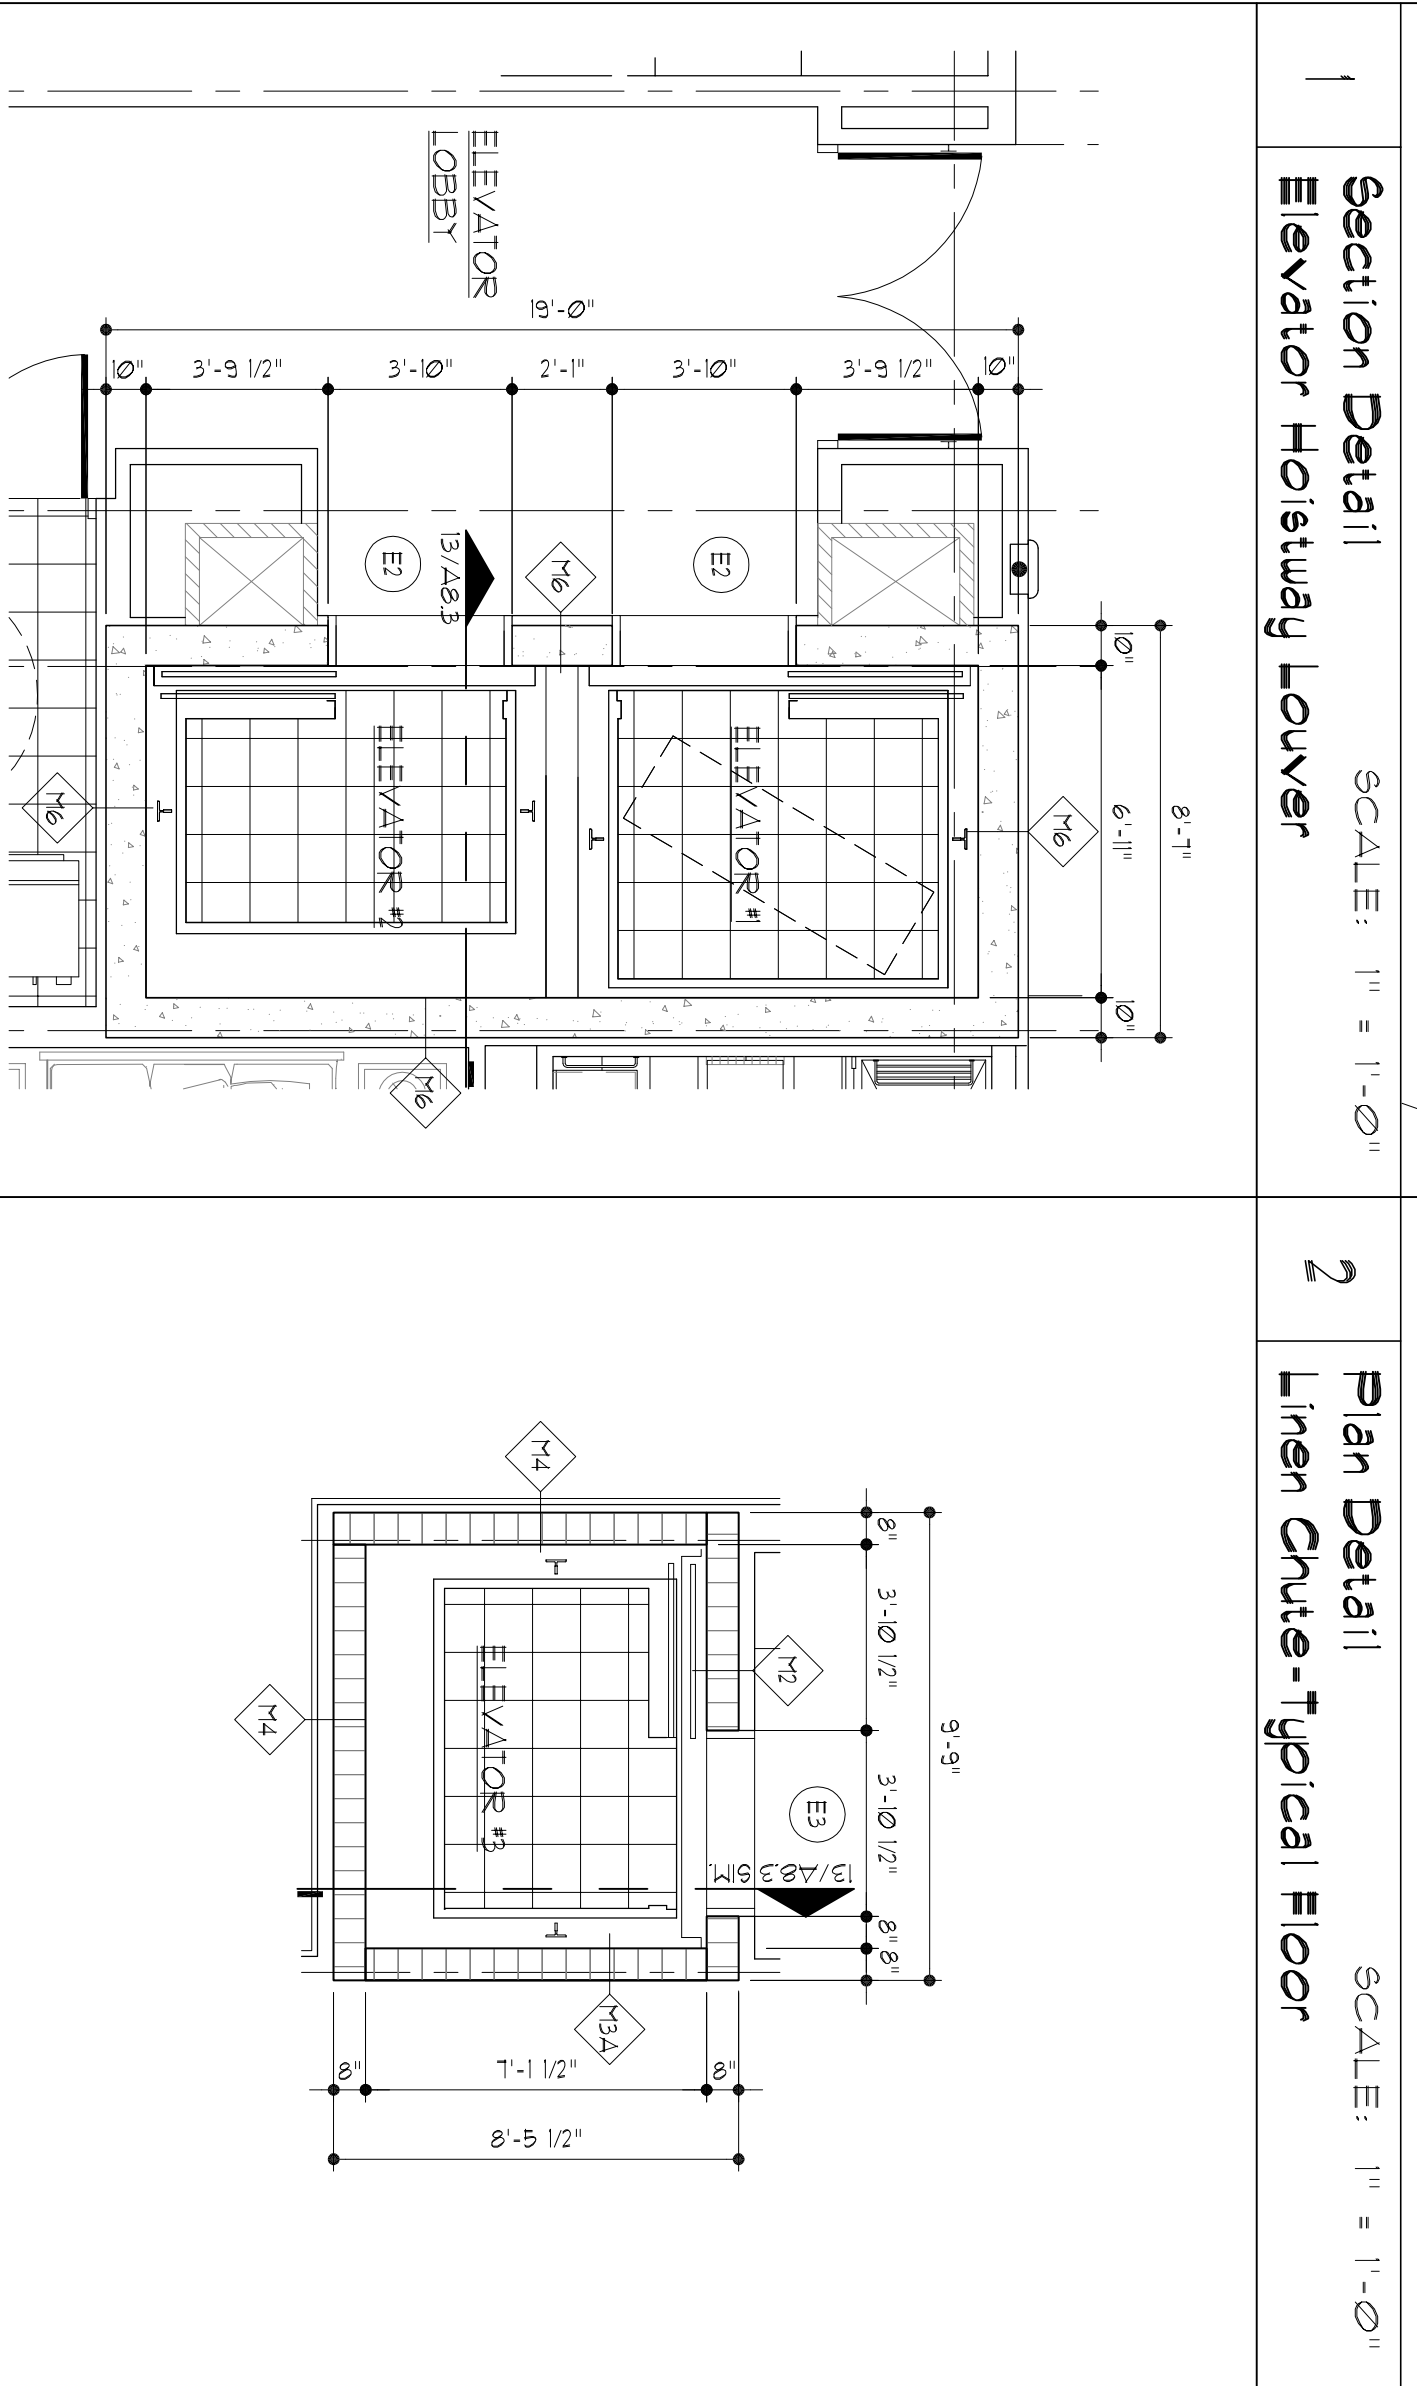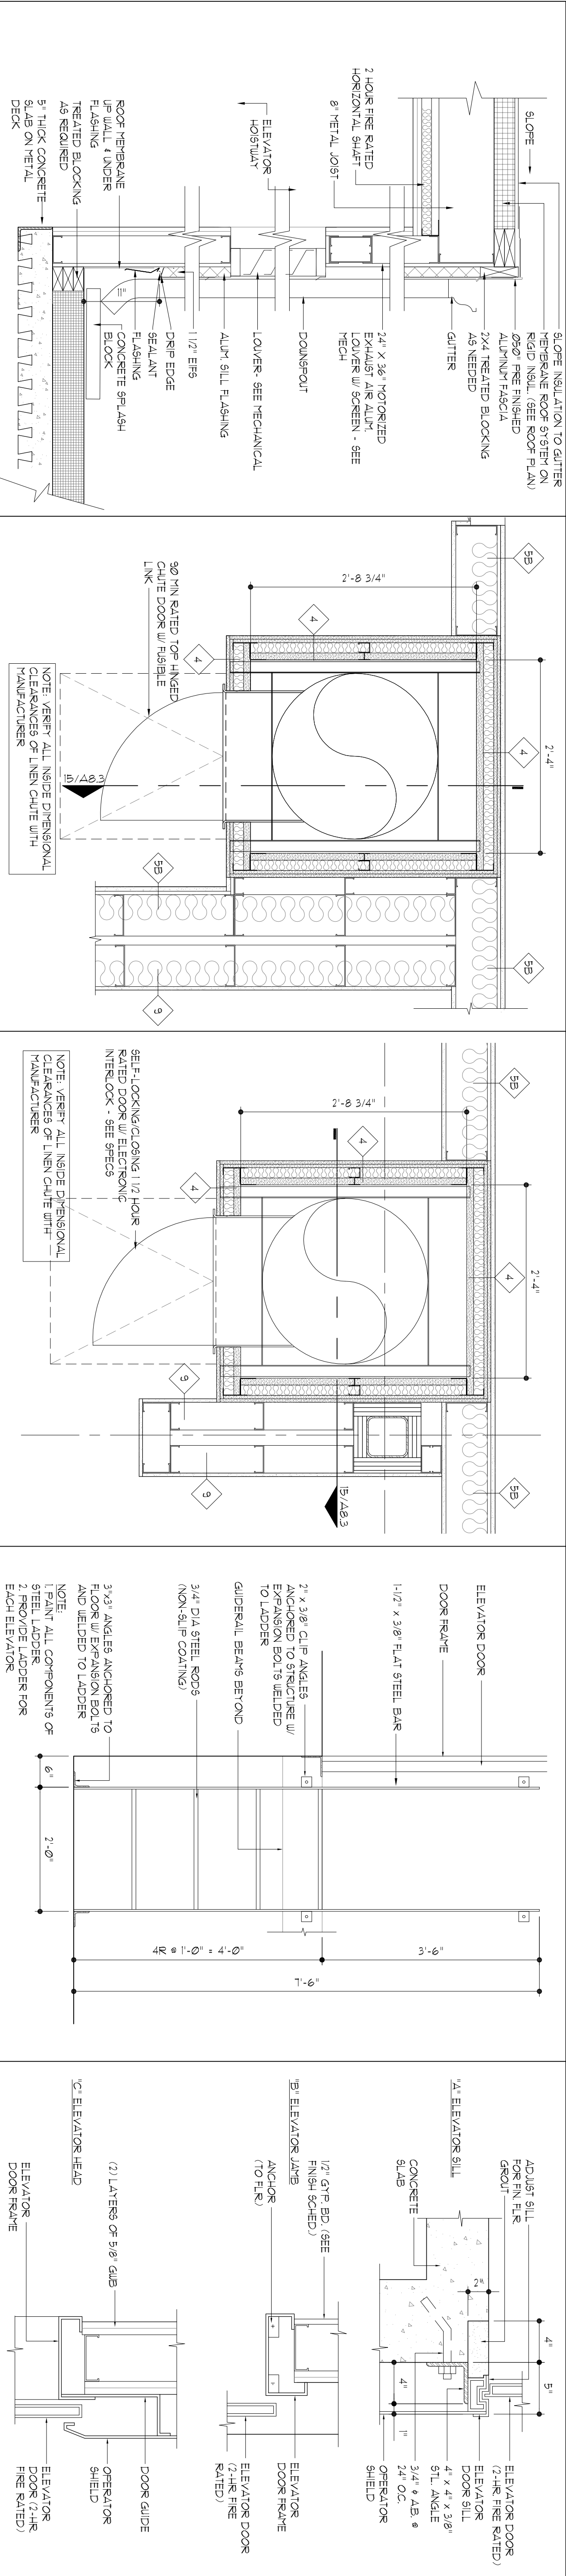

6 Plan Detail Elevators #1 & #2 (TYP FLR) SCALE: 1/4" = 1'-0"

7 Plan Detail Elevator #3 (TYP FLR) SCALE: 1/4" = 1'-0"

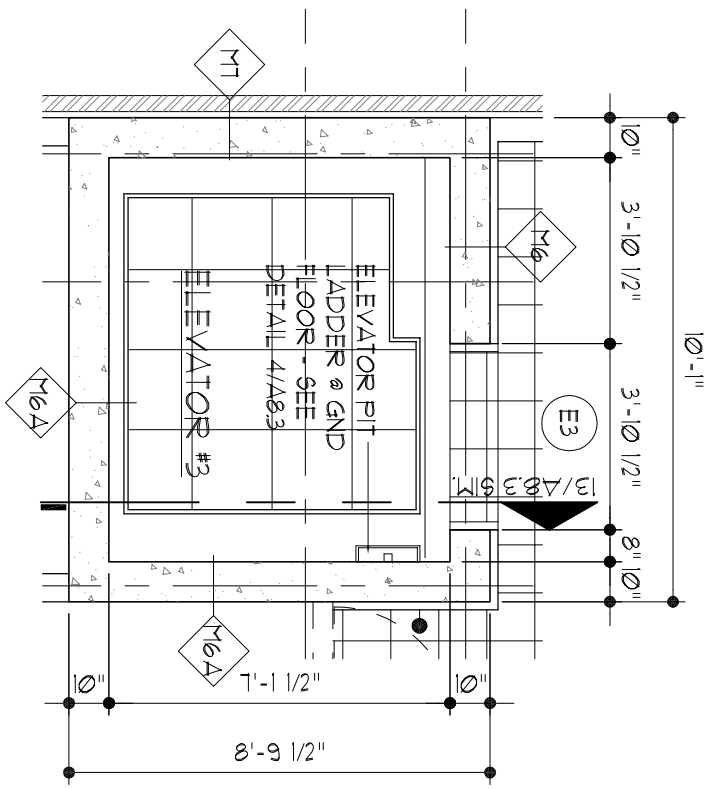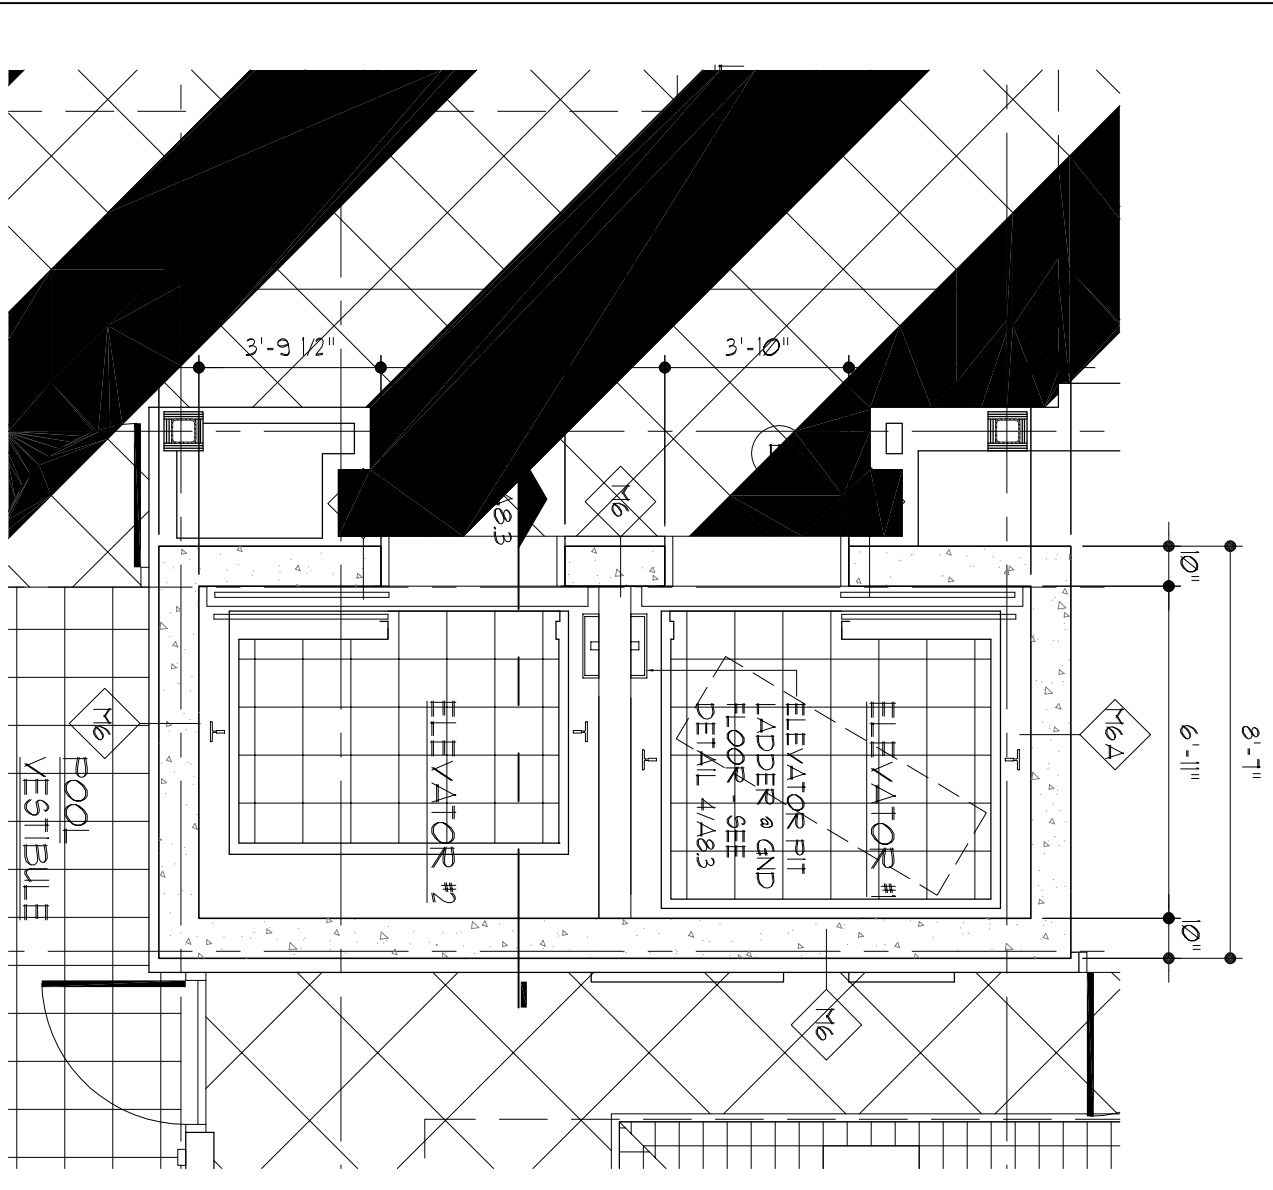

11 Plan Detail Elevators #1 & #2 (GND FLR) SCALE: 1/4" = 1'-0"

12 Elevation Detail Elevator #3 (GND FLR) SCALE: 1/4" = 1'-0"

13 Section Detail Elevator SCALE: 3/8" = 1'-0"

15 Section Detail Linen Chute SCALE: 3/8" = 1'-0"

