



803 S. MOUNT MORIAH
SUITE 100B
MEMPHIS, TN 38117
(901) 863-7775 p.
(901) 863-2385 f.
lhw@iwaarchitects.com

NO.	ISSUED	DATE
1	ISSUED	10/26/07

NO.	REVISIONS	DATE

COPYRIGHT BY IWA ARCHITECTS, INC.
WARNING: UNAUTHORIZED COPYING VIOLATES
U.S. COPYRIGHT LAWS AND WILL SUBJECT THE
VIOLATOR TO LEGAL PROSECUTION.

CONSULTANTS

STRUCTURAL:
SK INTERNATIONAL, INC.
130 SOUTH MAIN STREET
HUNTSVILLE, AL 35811
(256) 862-3098

MECHANICAL:
CRAIGTREE ENGINEERING
726 S. MT. MORIAH
MEMPHIS, TN 38117
(901) 767-9898

PLUMBING:
CRAIGTREE ENGINEERING
726 S. MT. MORIAH
MEMPHIS, TN 38117
(901) 767-9898

ELECTRICAL:
CHS ENGINEERING
726 S. MT. MORIAH
MEMPHIS, TN 38117
(901) 767-2557


SEAL

*Holladay* **gma**
MULTIDISCIPLINARY
BOSSIER CITY,
LOUISIANA

SHEET NAME
REGISTRATION DESK
SECTIONS


DATE	10/26/07
DRAWN BY	JW
CHECKED BY	PEL
FILE NAME	1507-A906
SCALE	AS NOTED
PROJECT NO.	1507
DRAWING	

A9.6

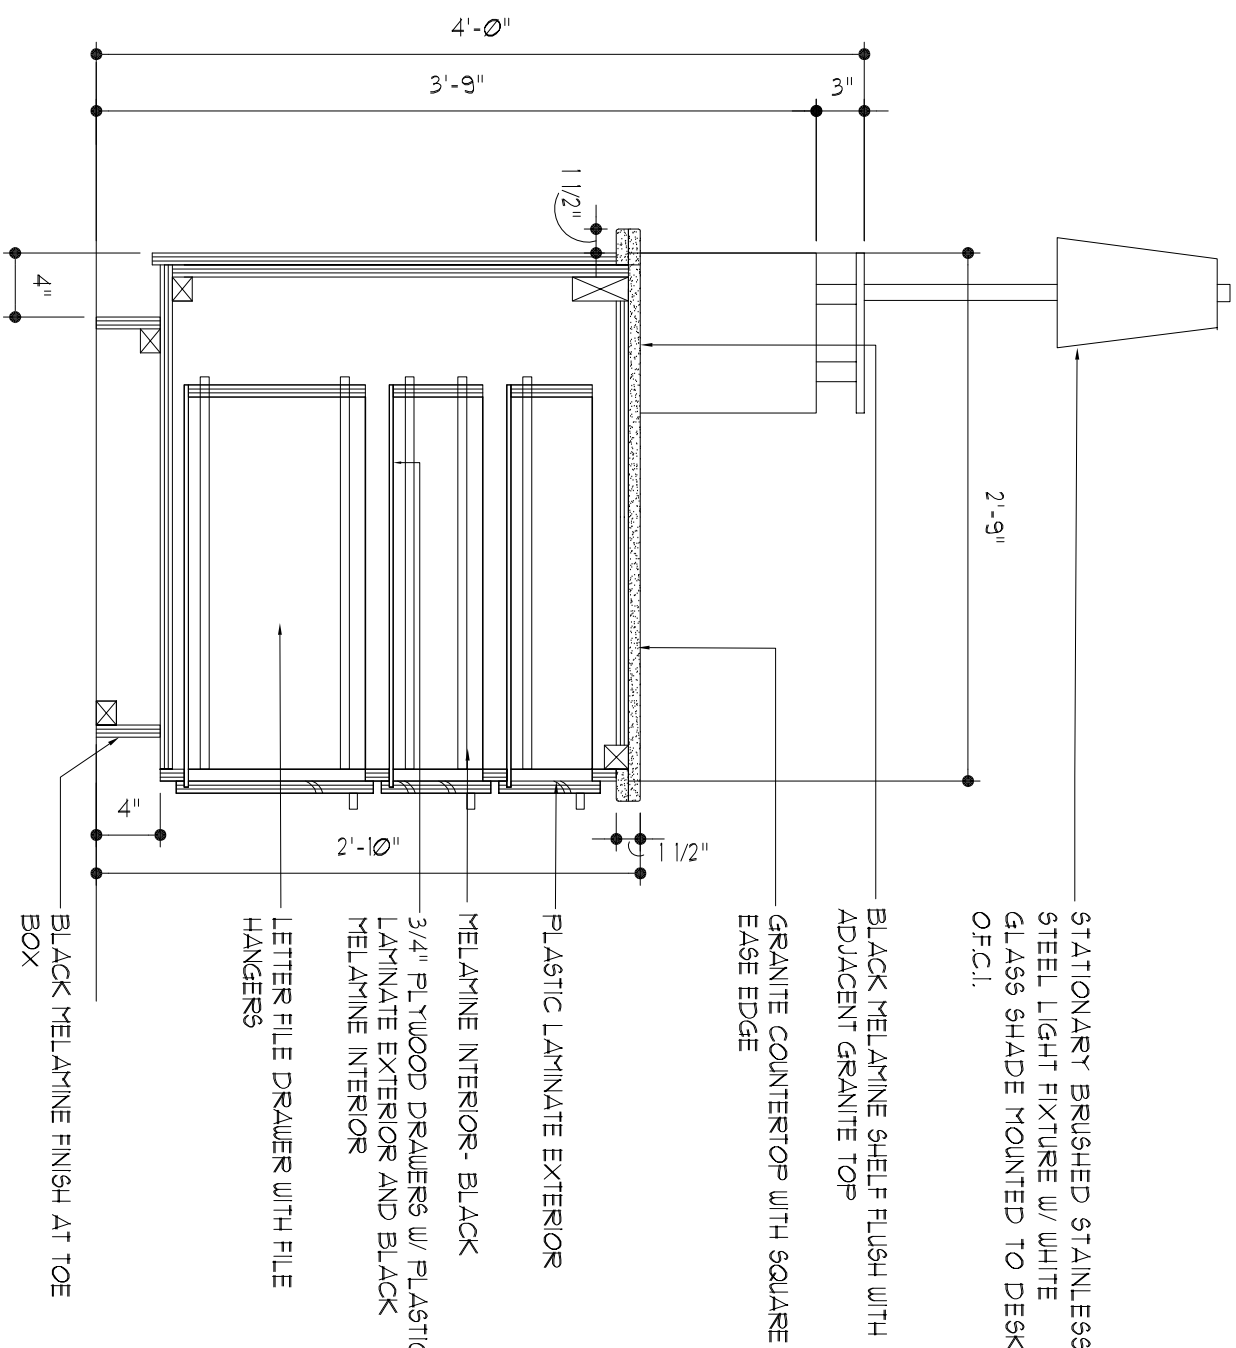


SCALE: 1" = 1'-0"

6 Section Detail
Drawers at ADA Registration

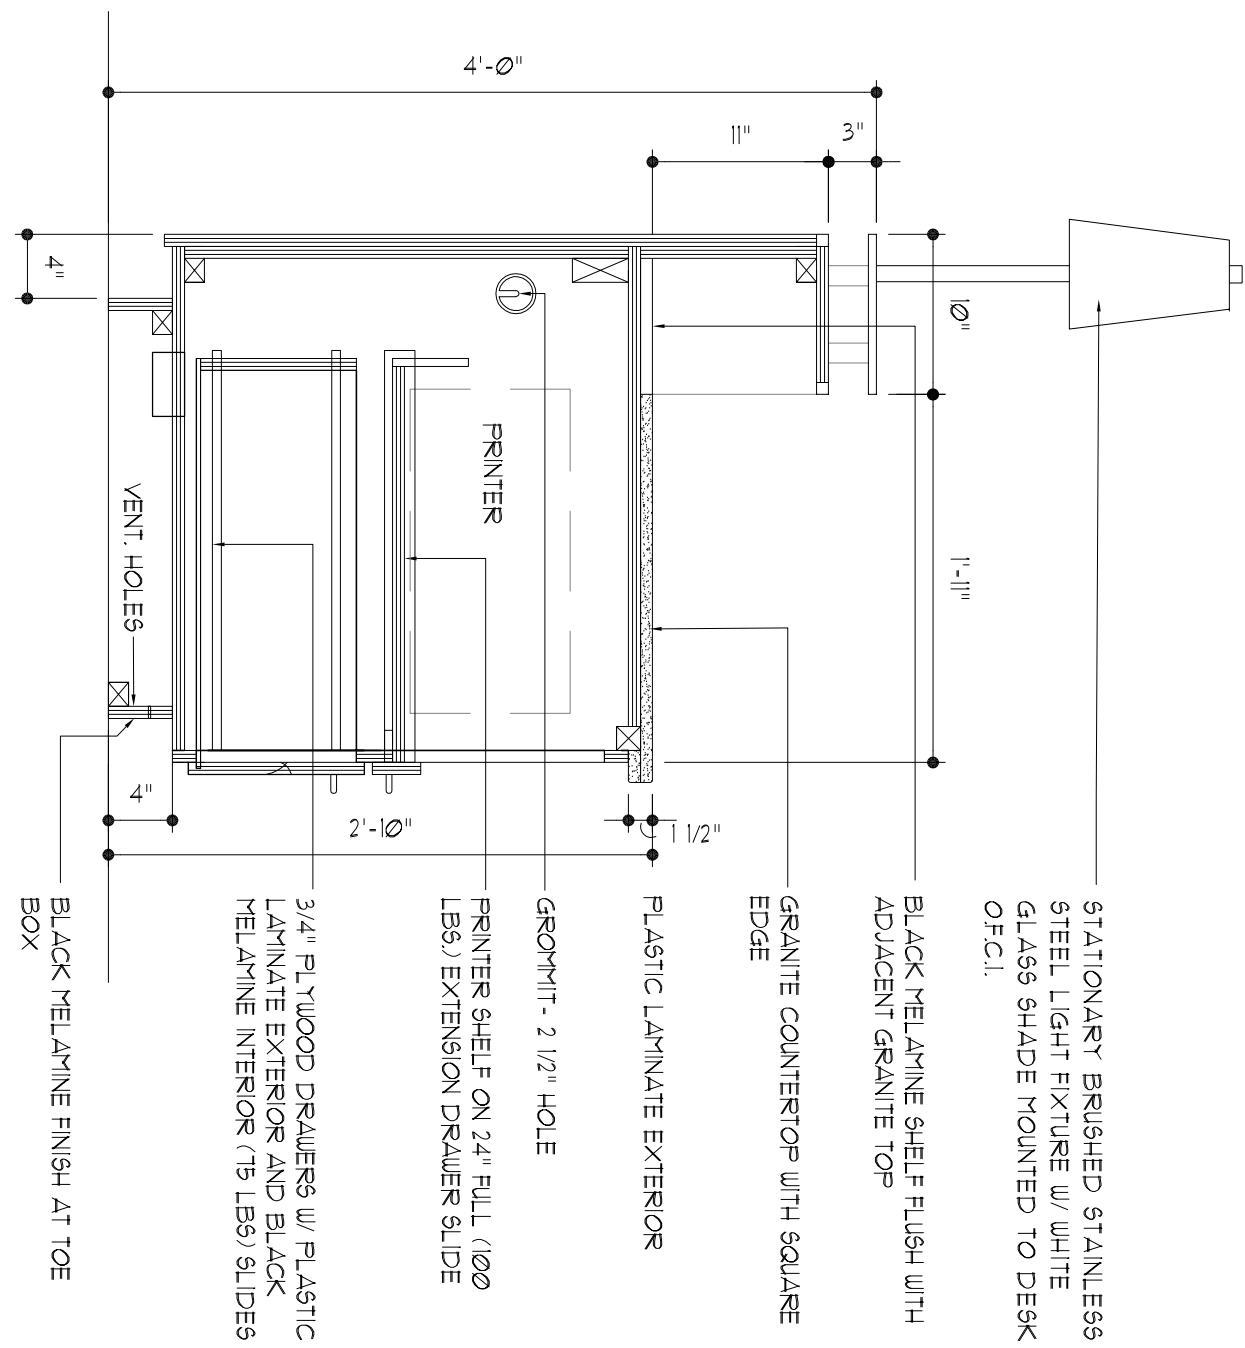


SCALE: 1" = 1'-0"

11 Section Detail
Printer

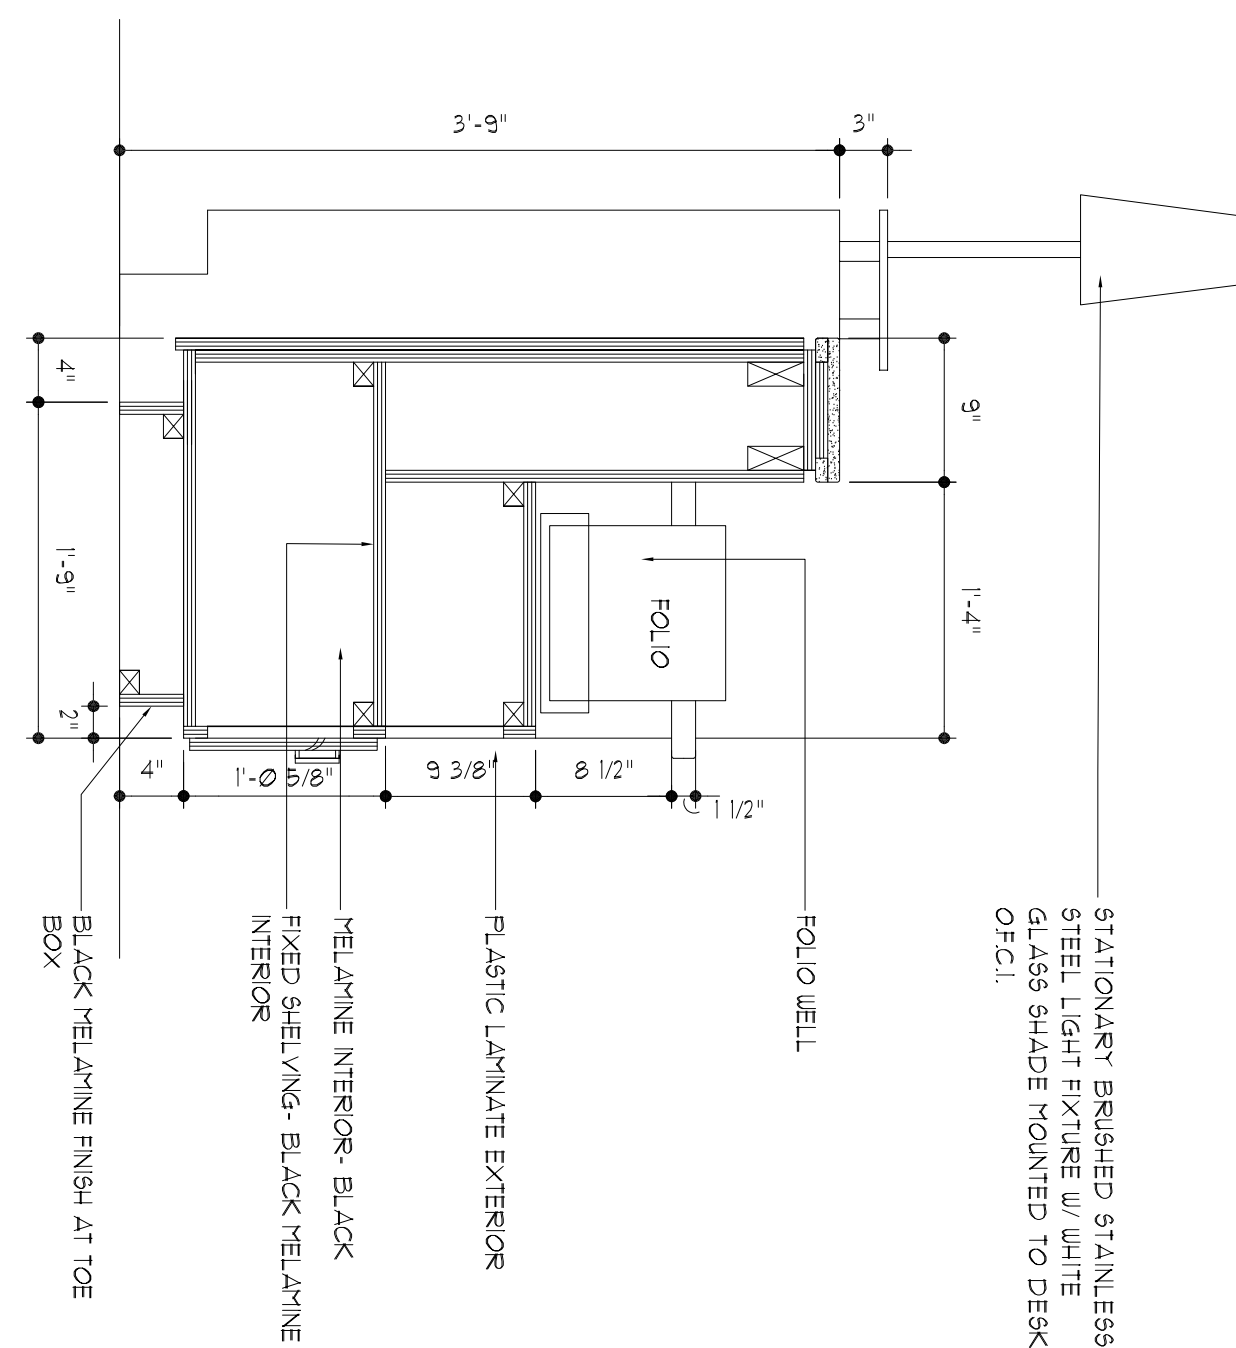

SCALE: 1" = 1'-0"

8 Section Detail
Storage

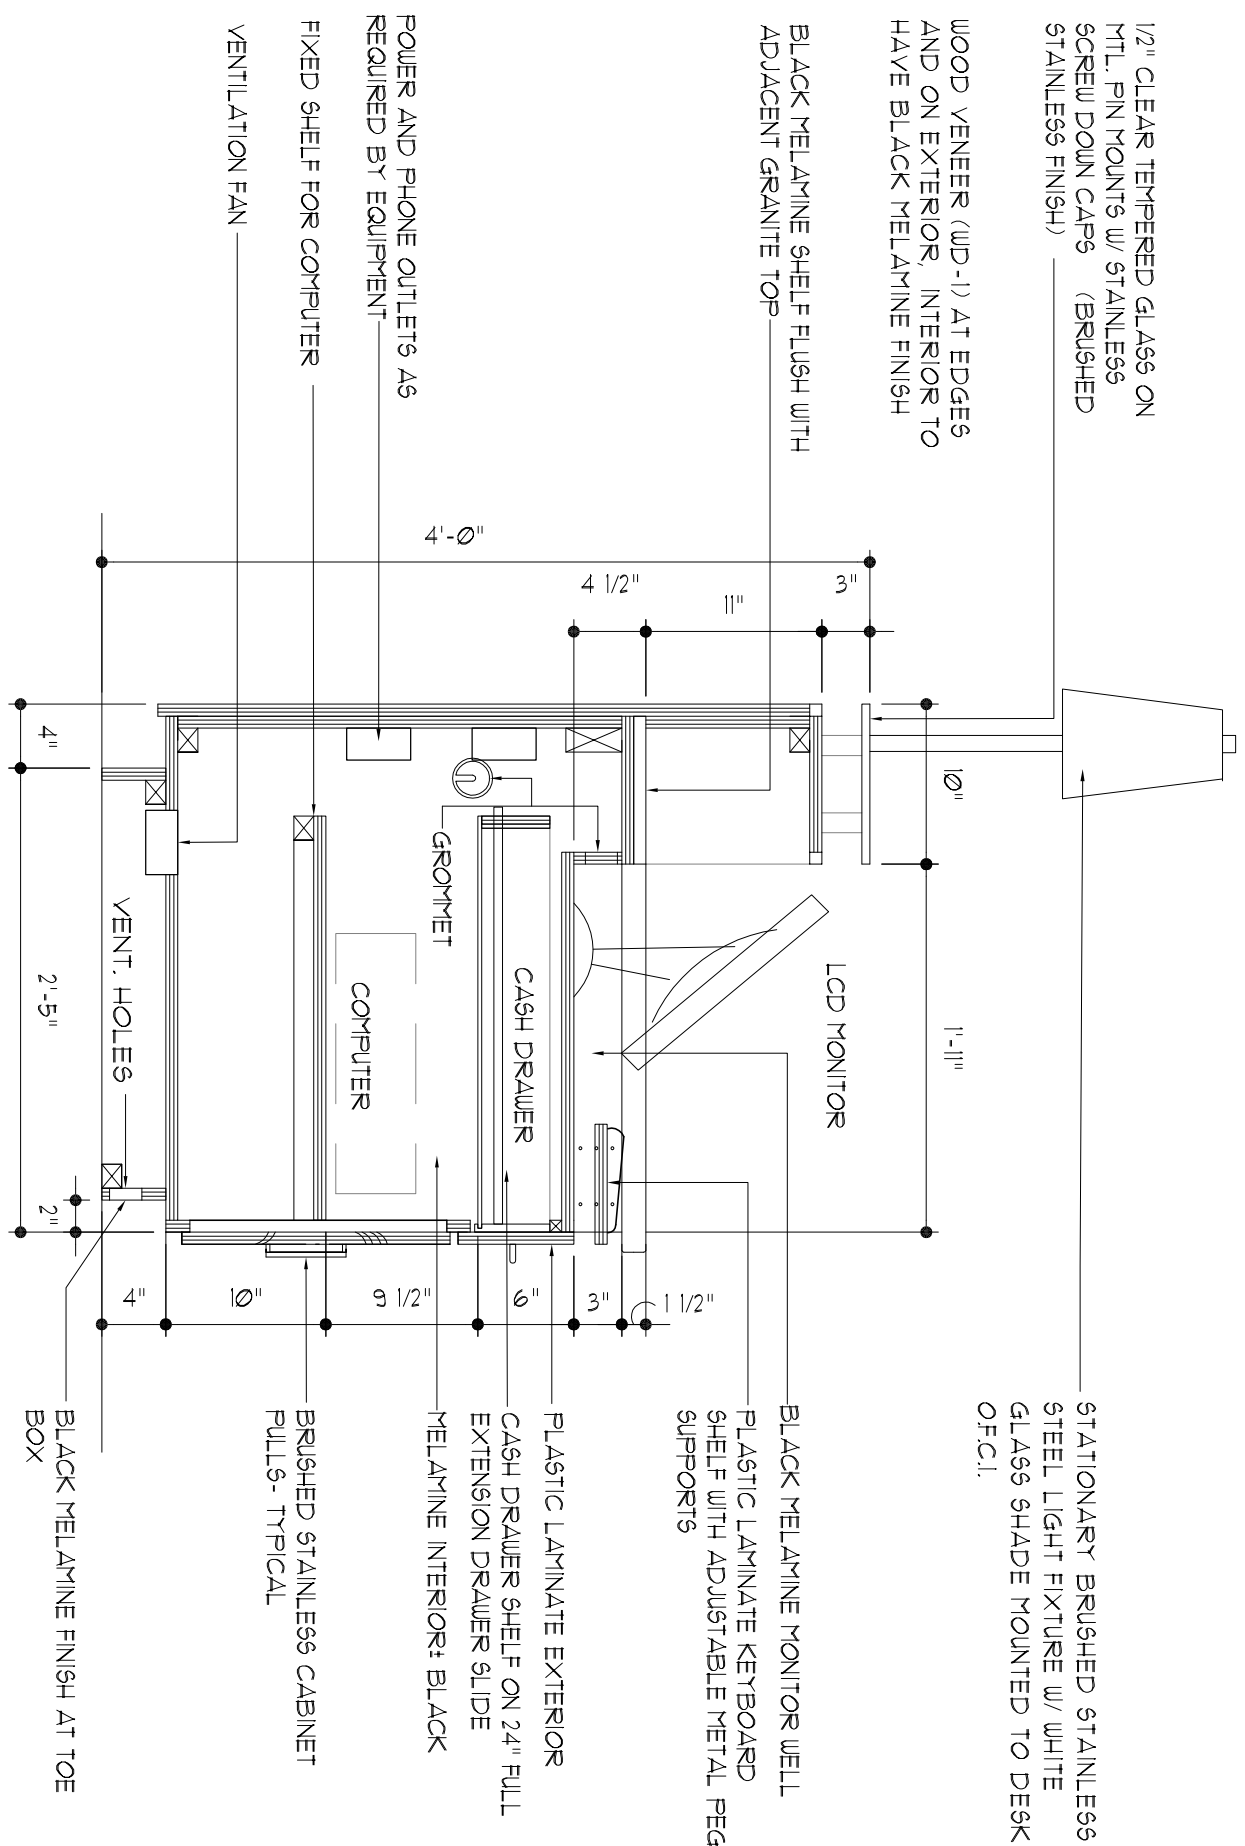

SCALE: 1" = 1'-0"

13 Section Detail
Monitor and Computer