



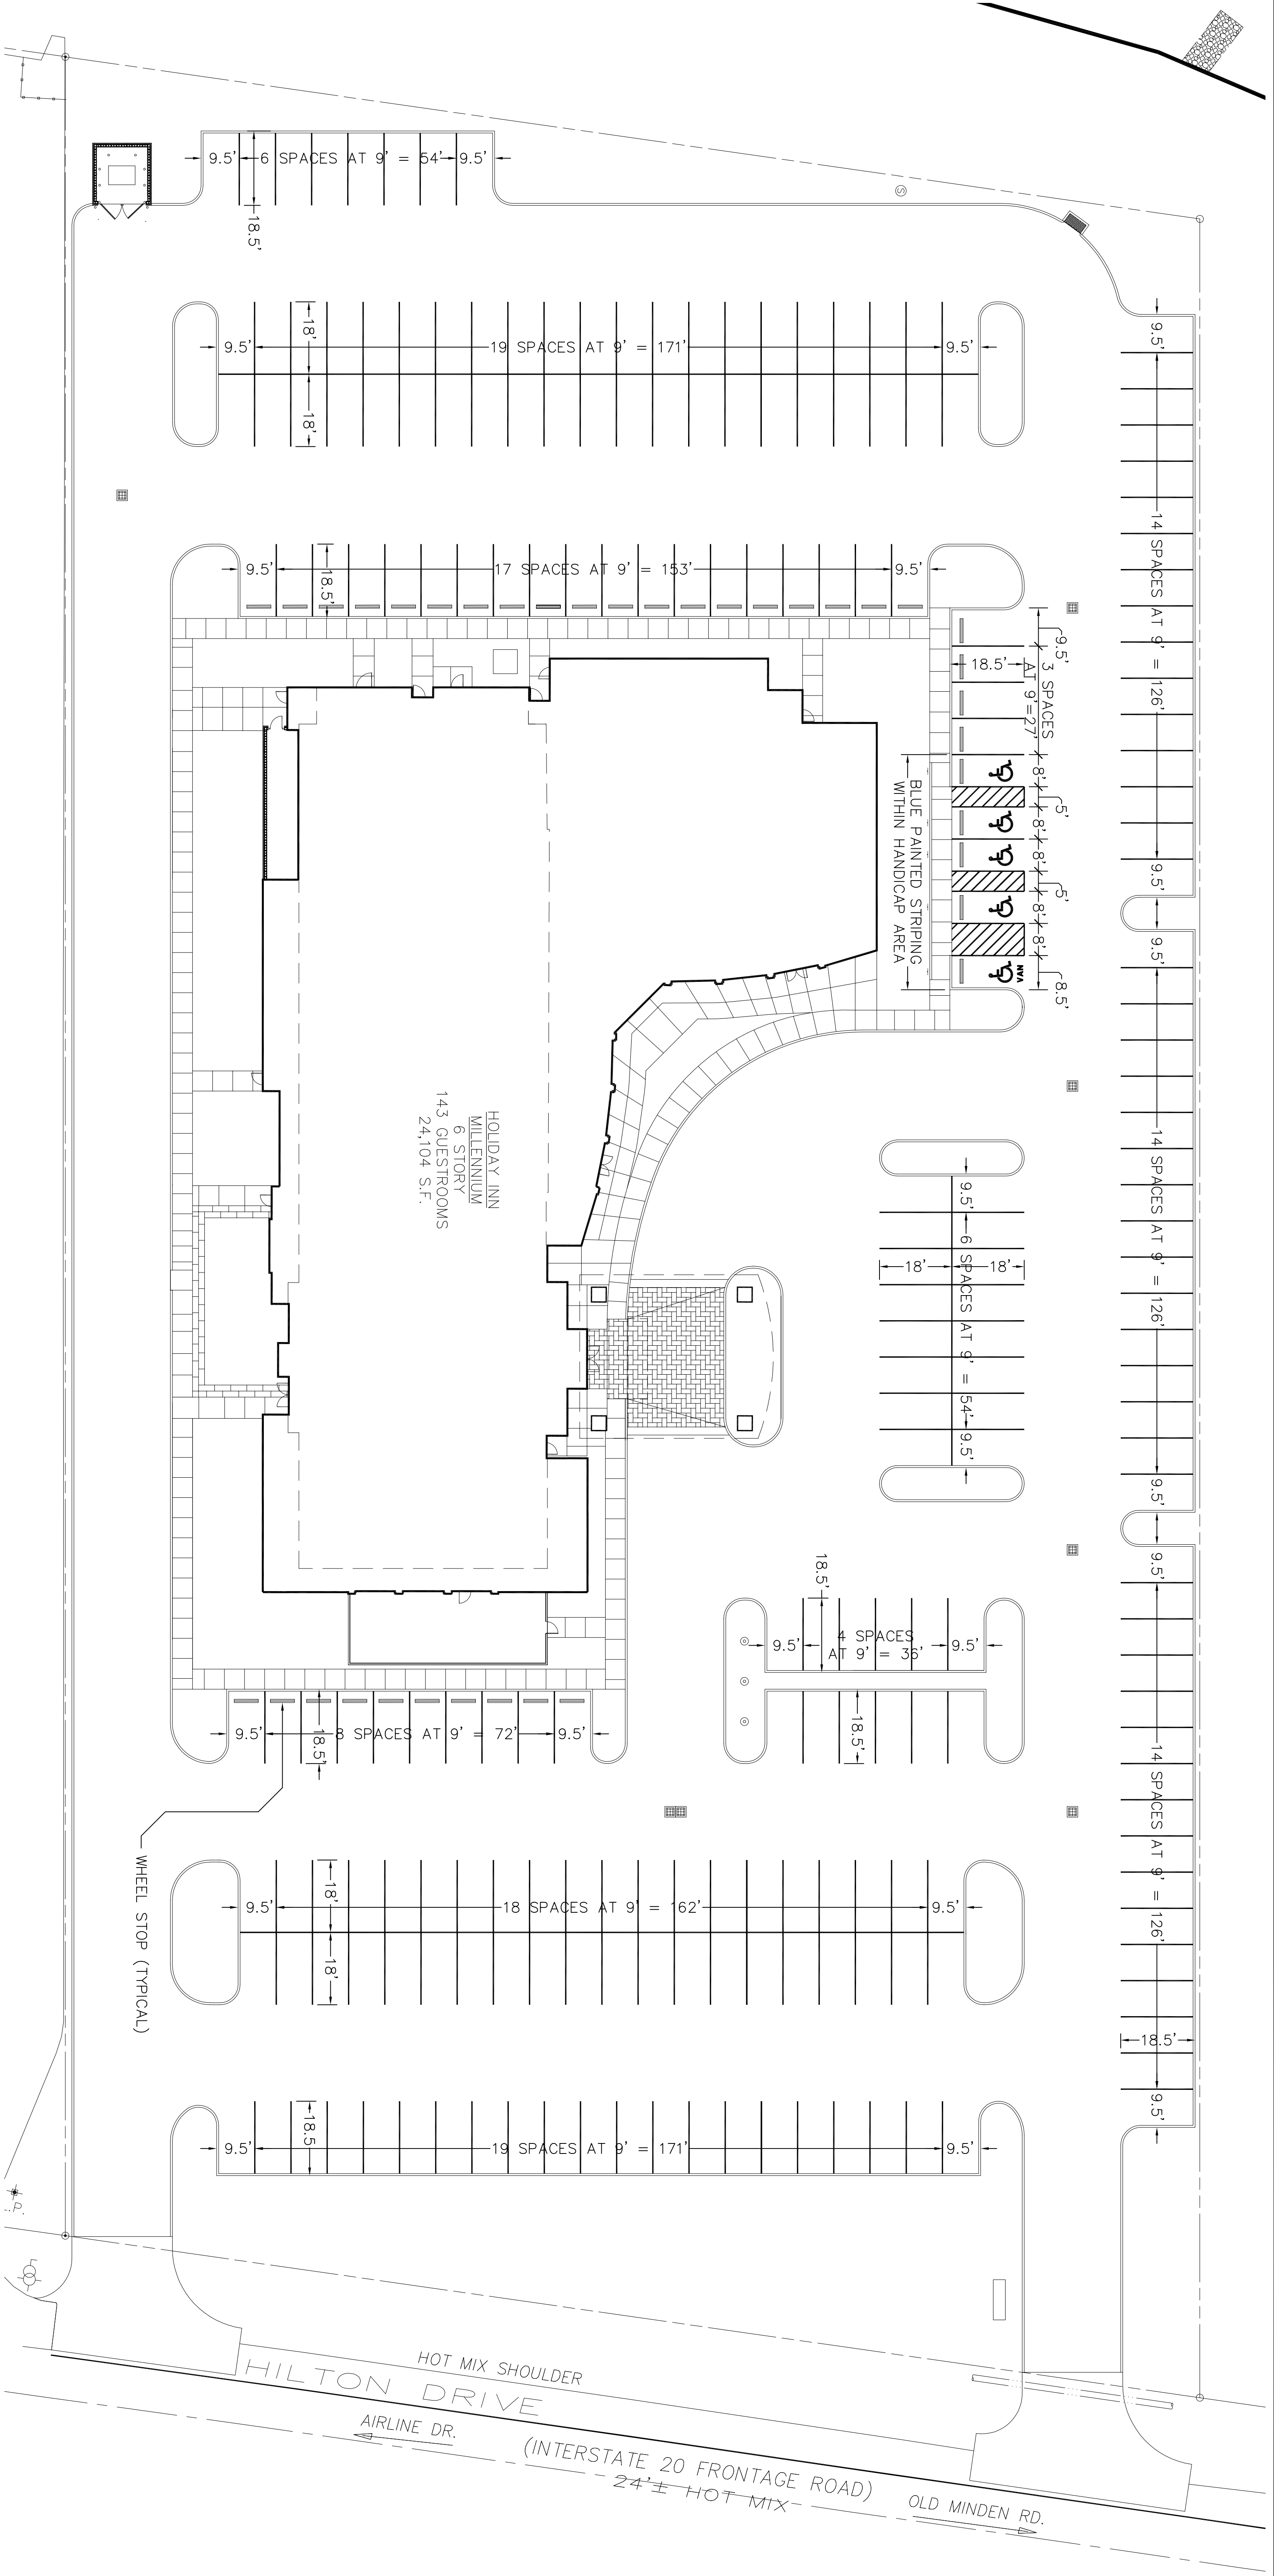

NOTE:
ALL DIMENSIONS ARE TO THE BACK
OF CURB, WHERE APPLICABLE

MARKING PLAN
HOLIDAY INN
BOSSIER CITY, LOUISIANA

PRELIMINARY
THIS DOCUMENT IS NOT
TO BE USED FOR
CONSTRUCTION,
CONVEYANCES, SALES OR
ISSUANCE OF A PERMIT.
JOHNNIE ANDREW GRAIG
LA P.E. NO. 20403

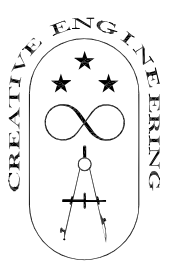

Mohr and Associates, Inc.
Consulting Civil Engineers & Land Surveyors
6025 Buncombe Road Phone : (318) 686-7190
Shreveport, Louisiana 71129 Fax : (318) 686-7196

NO.	REVISIONS		DATE