



803 S. MOUNT MORIAH
SUITE 100B
MEMPHIS, TN 38117
(901) 683-7175 p.
(901) 683-2385 f.
llw@llwarchitects.com

[illegible]

NO.	REVISIONS	DATE
RIGHT BY LLW ARCHITECTS, INC NING: UNAUTHORIZED COPYING VIOLATES COPYRIGHT LAWS AND WILL SUBJECT THE TOR TO LEGAL PROSECUTION.		


SULTANTS
ICTIPAL.

INTERNATIONAL, INC.
SOUTH MAIN STREET
TTSVILLE, AL 35811
852-3098

HANICAL:
BTREE ENGINEERING
S. MT. MORIAH
PHIS, TN 38117
767-9898

MBING:
BTREE ENGINEERING
S. MT. MORIAH
PHIS, TN 38117
767-9898

ELECTRICAL:
ENGINEERING
S. MT. MORIAH
PHIS, TN 38117
767-2557

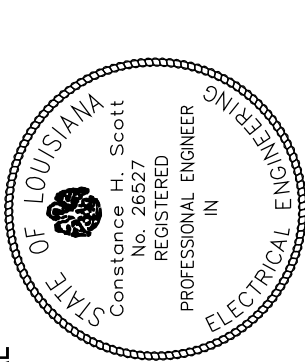

Holiday Inn
MILLENNIUM
BOSSIER CITY,
LOUISIANA

NET NAME
ARGE SCALE
REA "A"
LOOR PLAN -
OWER


DATE	10/26/07
OWN BY	JSH
CHECKED BY	CHS
NAME	

AS NOTED

SUBJECT NO.

MING

1011

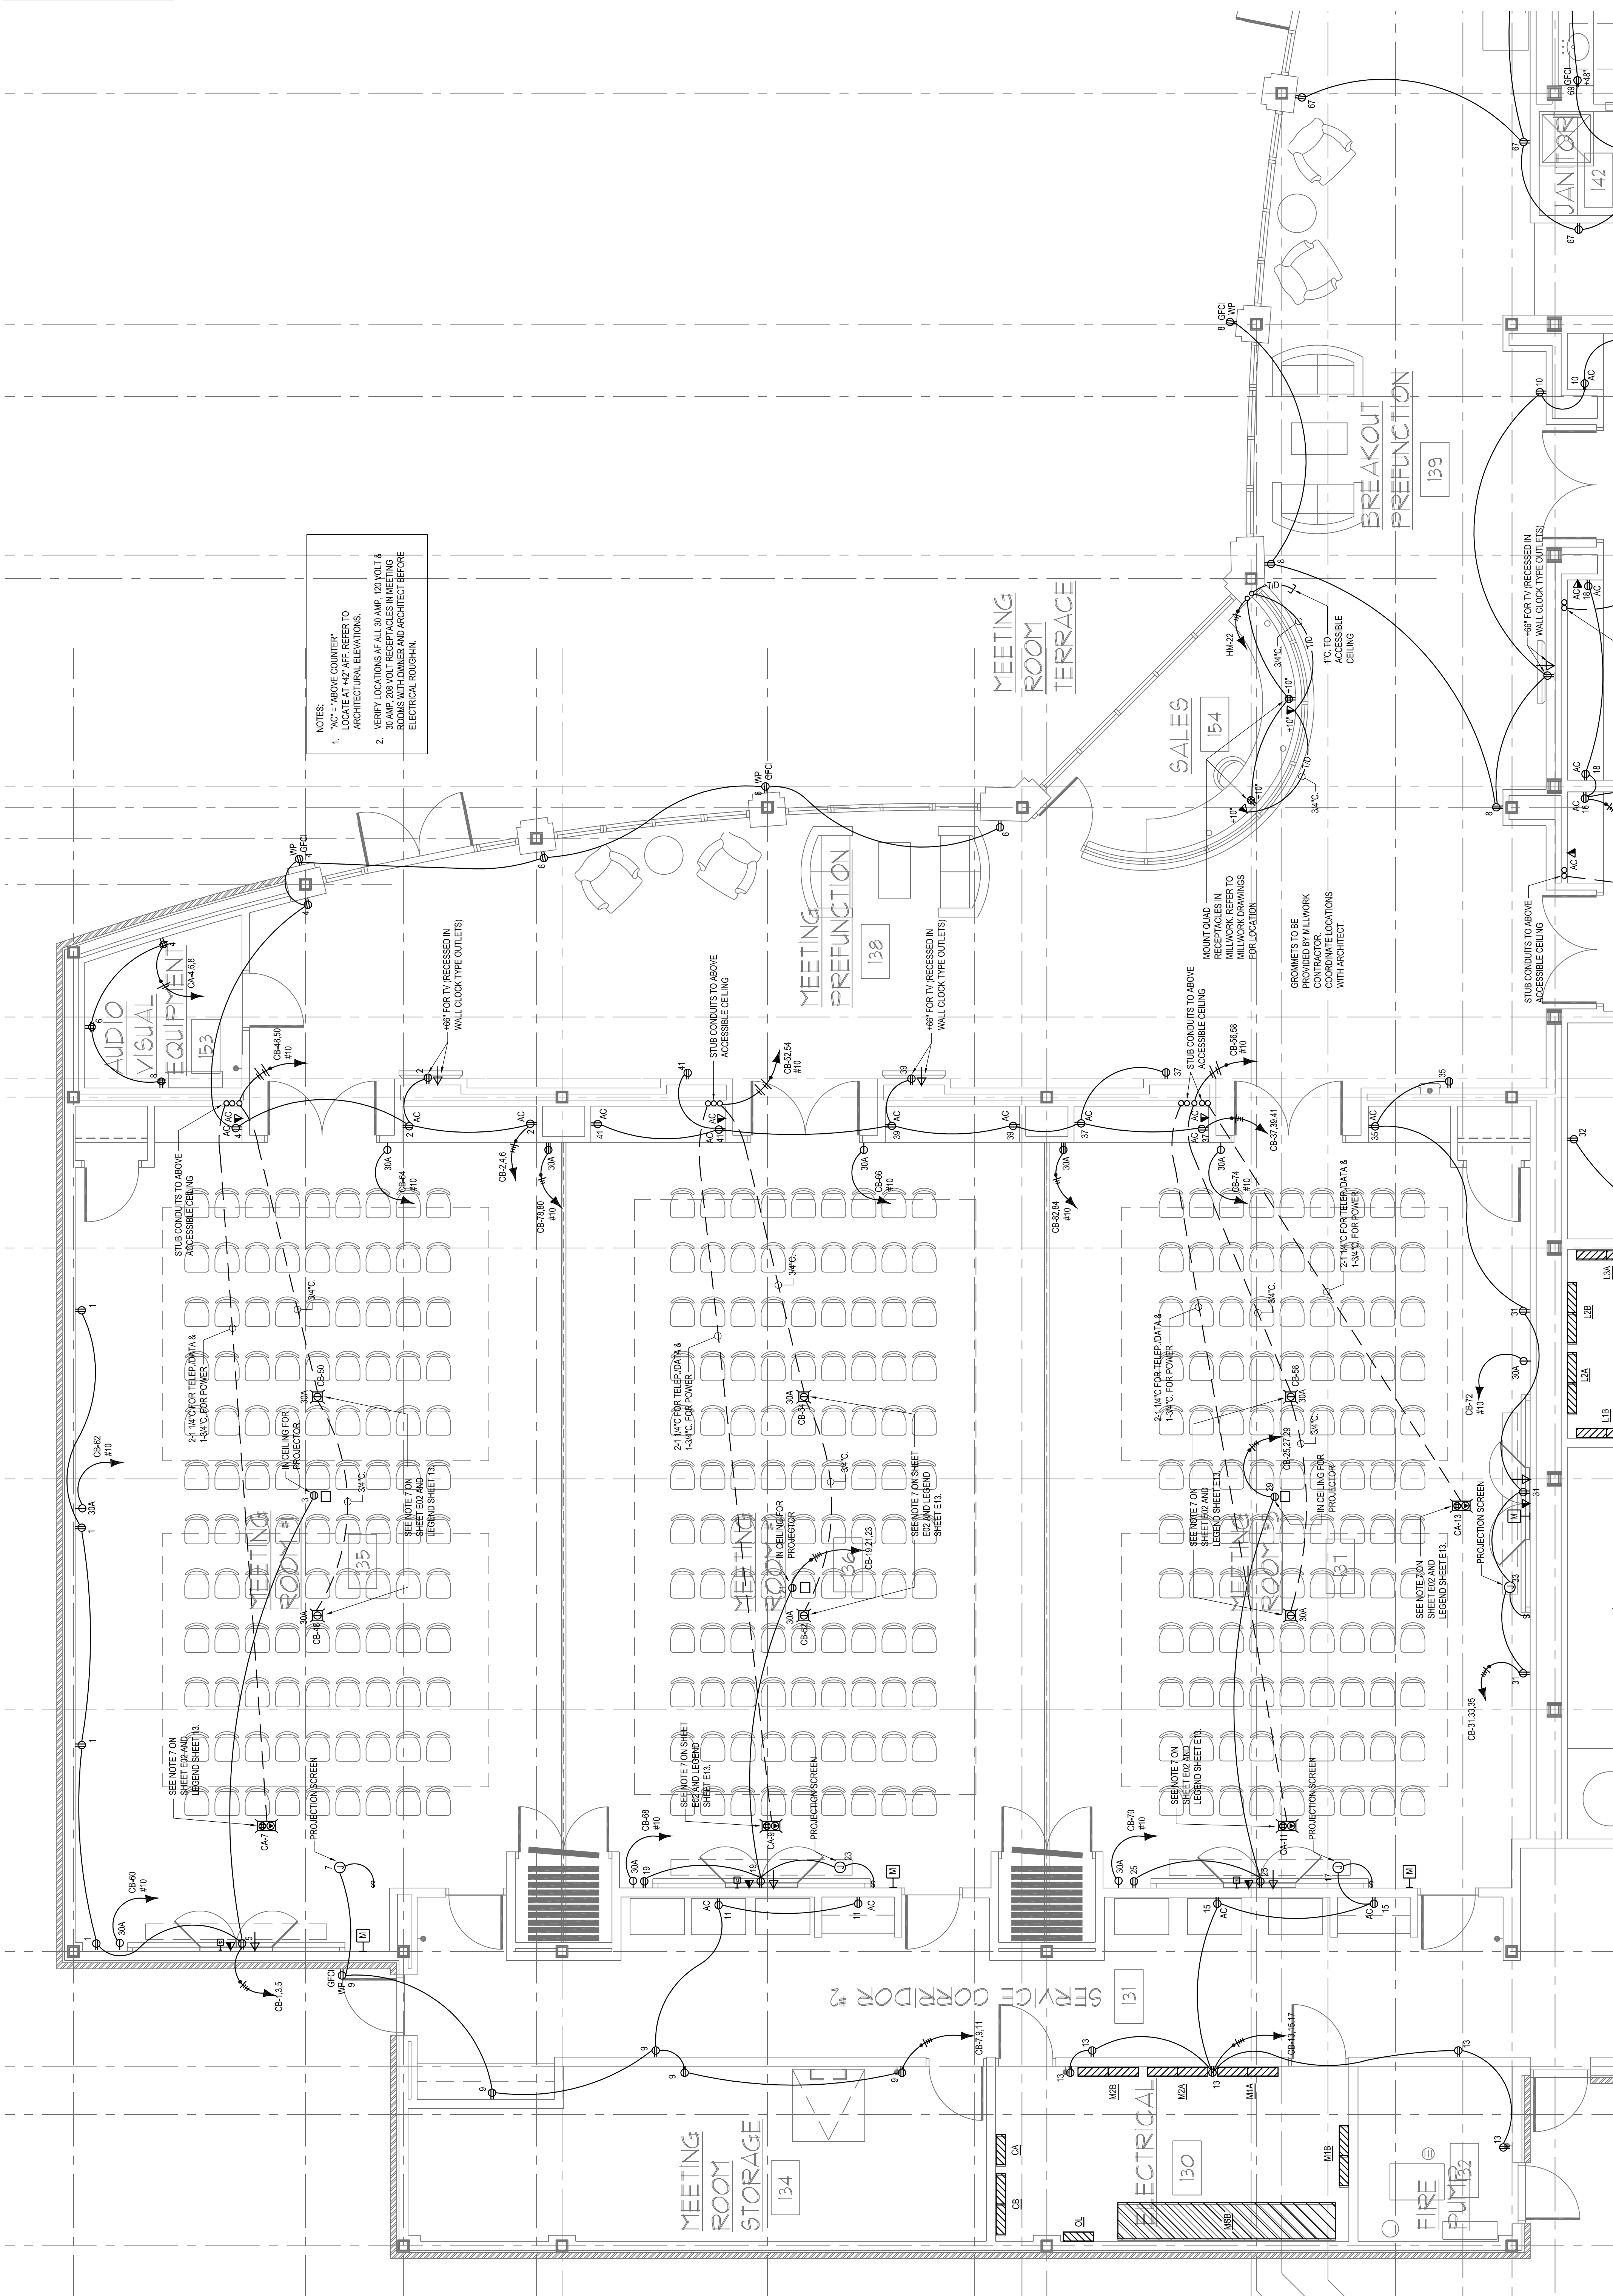

LARGE SCALE AREA "A" FLOOR PLAN - POWER

$$\overline{\text{SCALE:1/4}} = \overline{1-O'}$$
