

NO.	ISSUED	DATE
1	ISSUED	10/26/07

NO.	REVISIONS	DATE

COPYRIGHT ILW ARCHITECTS, INC.
WARNING: UNAUTHORIZED COPYING VIOLATES
U.S. COPYRIGHT LAWS AND WILL SUBJECT THE
VIOLATOR TO LEGAL PROSECUTION.

CONSULTANTS
STRUCTURAL:
SK INTERNATIONAL, INC.,
130 SOUTH MAIN STREET
HUNTSVILLE, AL 35811
(256) 862-3098

MECHANICAL:
CRAFTREE ENGINEERING
726 S. MT. MORIAH
MEMPHIS, TN 38117
(901) 767-9898

PLUMBING:
CRAFTREE ENGINEERING
726 S. MT. MORIAH
MEMPHIS, TN 38117
(901) 767-9898

ELECTRICAL:
CHS ENGINEERING
726 S. MT. MORIAH
MEMPHIS, TN 38117
(901) 767-2557

SEAL


*Welding* *gma*
MILLENVIUM
BOSSIER CITY,
LOUISIANA

SHEET NAME
GROUND FLOOR
OCCUPANCY PLAN

DATE	10/26/07
DRAWN BY	JW
CHECKED BY	PEL
FILE NAME	1507-FR2.0
SCALE	AS NOTED
PROJECT NO.	1507

DRAWING

FR2.0

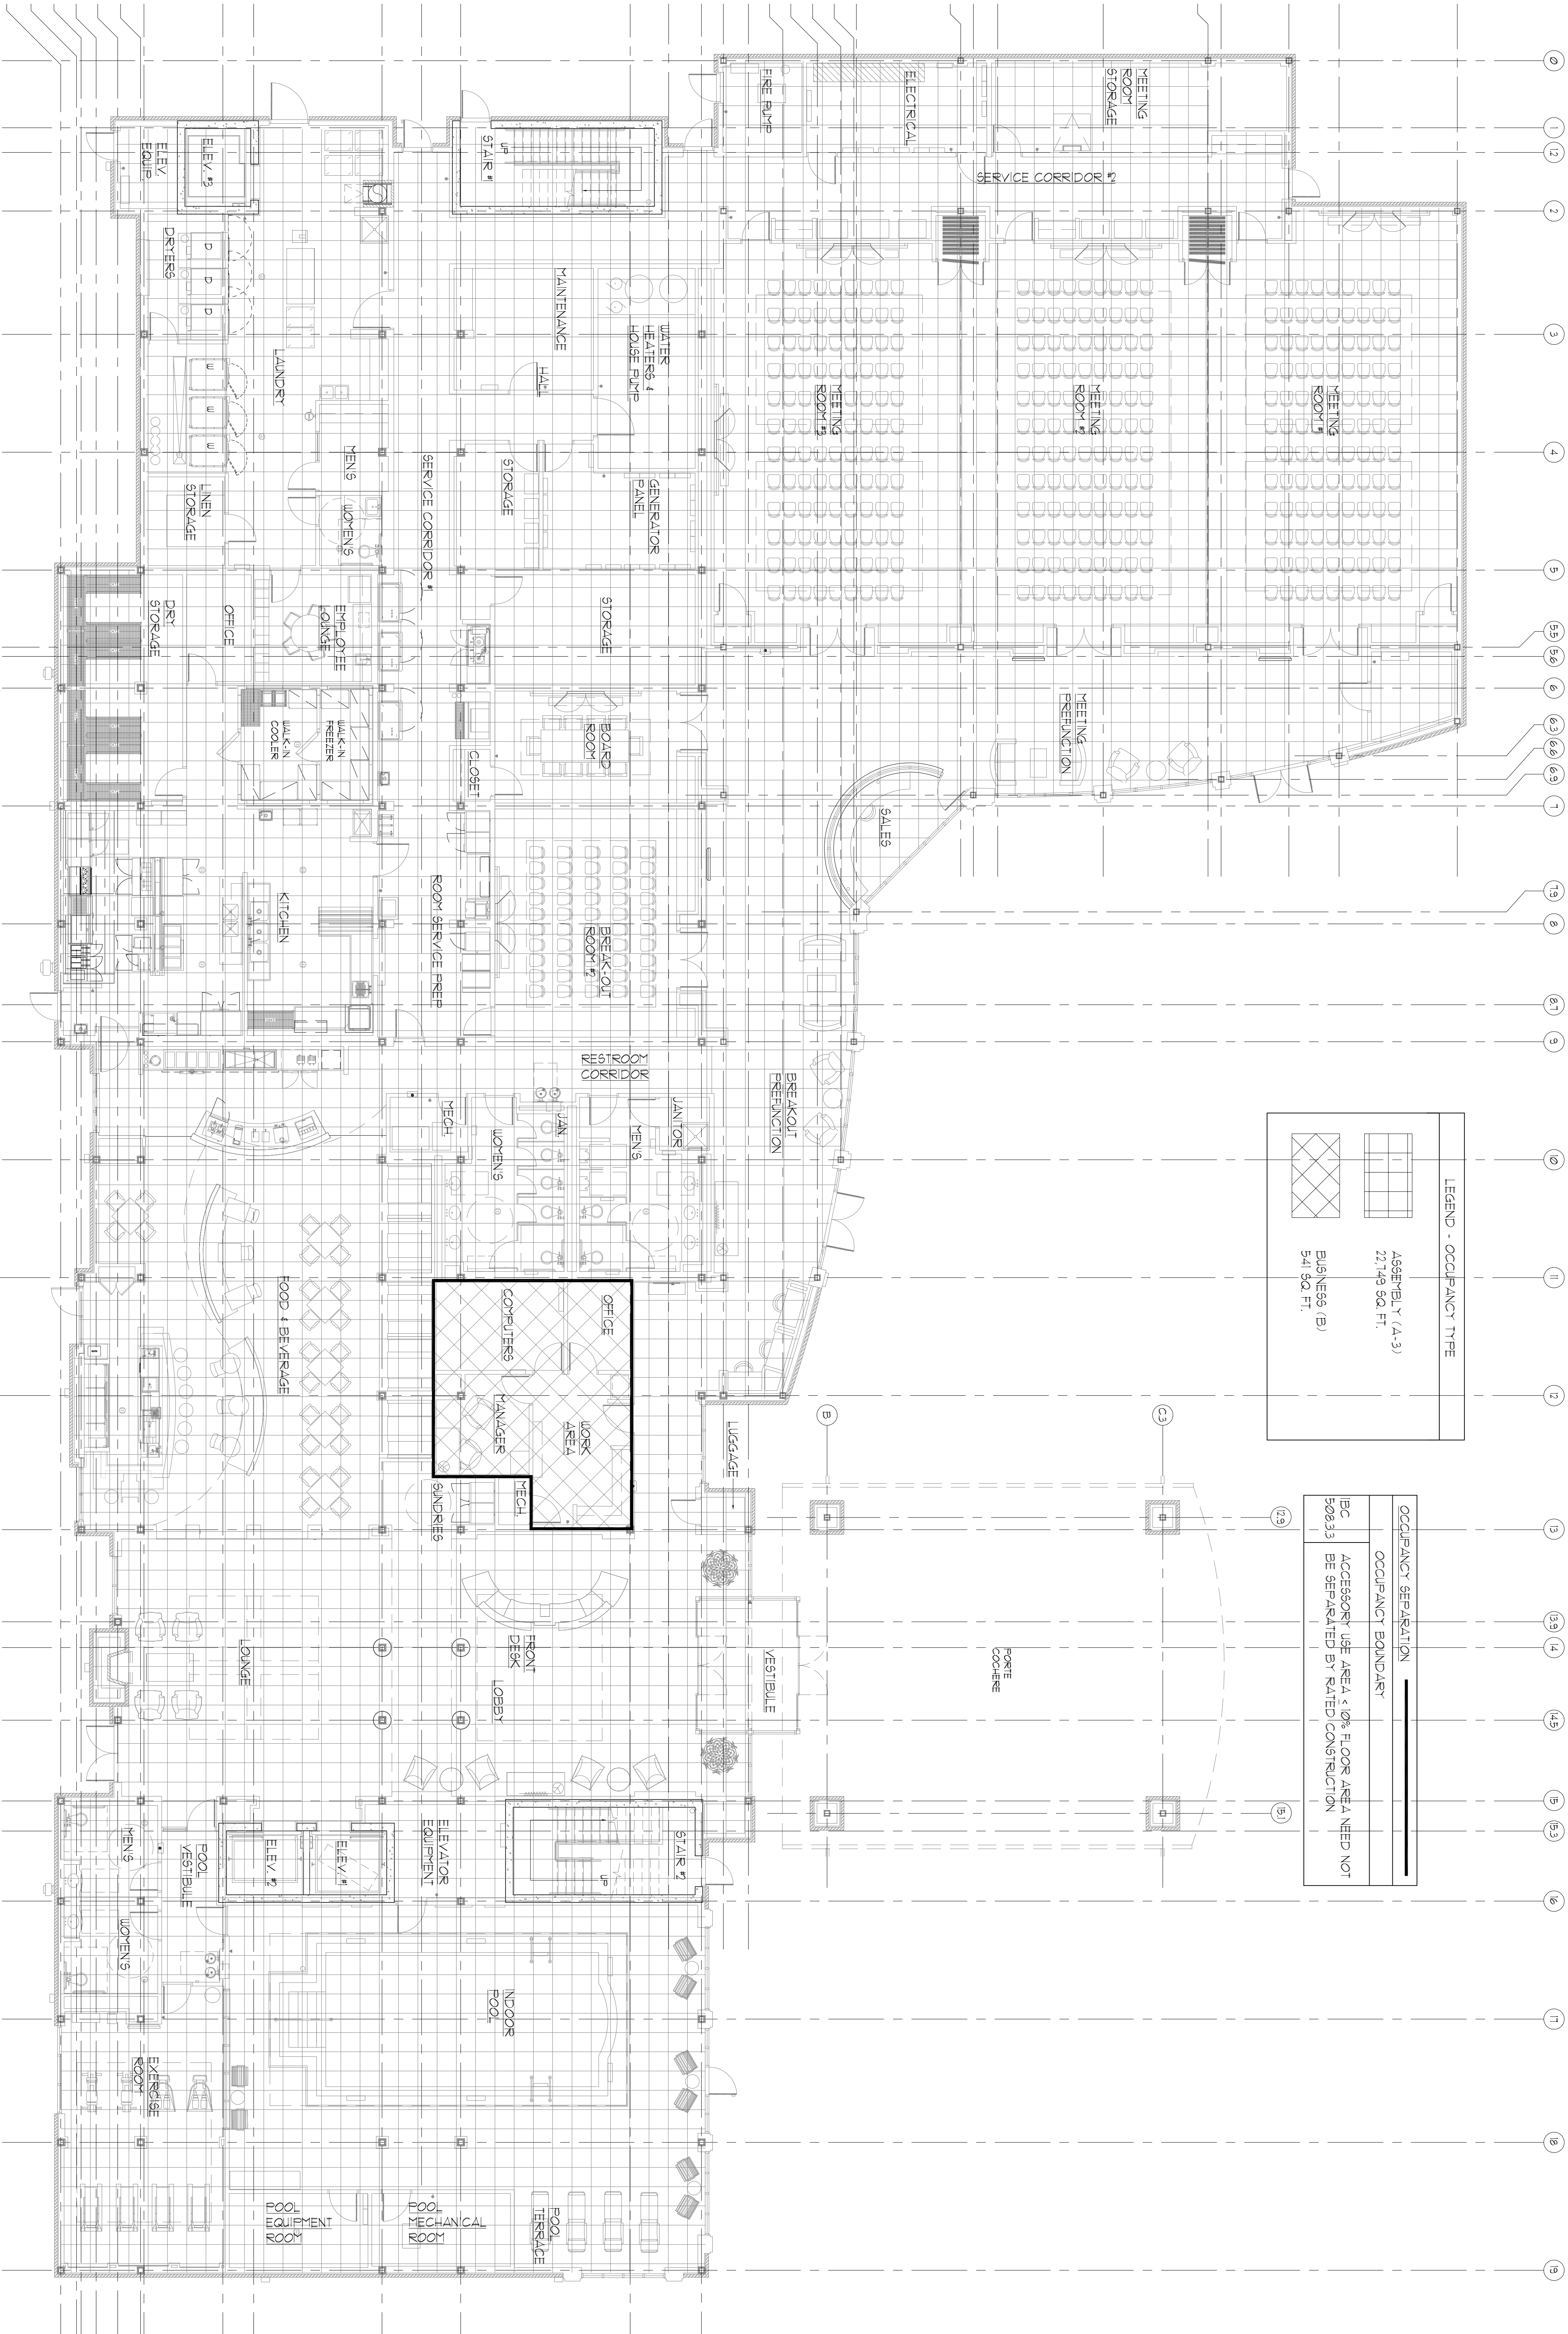

LEGEND - OCCUPANCY TYPE	
	ASSEMBLY (A-3) 22,149 SQ. FT.
	BUSINESS (B) 541 SQ. FT.

OCCUPANCY SEPARATION	
OCCUPANCY BOUNDARY	
IBC 508.3.3	ACCESSORY USE AREA ≤ 10% FLOOR AREA NEED NOT BE SEPARATED BY RATED CONSTRUCTION

GROUND FLOOR OCCUPANCY PLAN
SCALE: 1/8" = 1'-0"