


REVISIONS		
No.	Date	Description
1		

Information contained on this drawing and in all digital files associated is authorized for use on the project named herein only and is the property of MISHRA ARCHITECTURE PLLC and may not be reproduced in any manner without express written or verbal permission from authorized individuals. Original drawing is 24"x36" and scales are as indicated. © 2013 MISHRA ARCHITECTURE PLLC

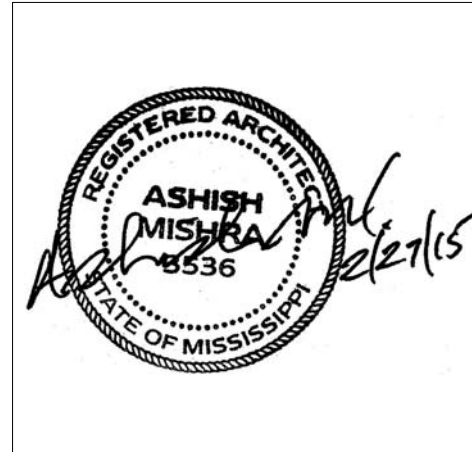

KEY PLAN

Shiva Southaven Inc.

Holiday Inn Express & Suites

Lot 16 (Rev Lot 3) Southcrest Pkwy.
Southcrest Subdivision
Southaven, MS 38671


Drawing Title
Accessible King Suite & King X wide

Phase
Construction Documents


Project No.	14-081	Sheet No.	
Prepared by	Author		A504
Checked by	Checker		
Date	Feb. 27, 2015		

Review


Holiday Inn Express & Suites

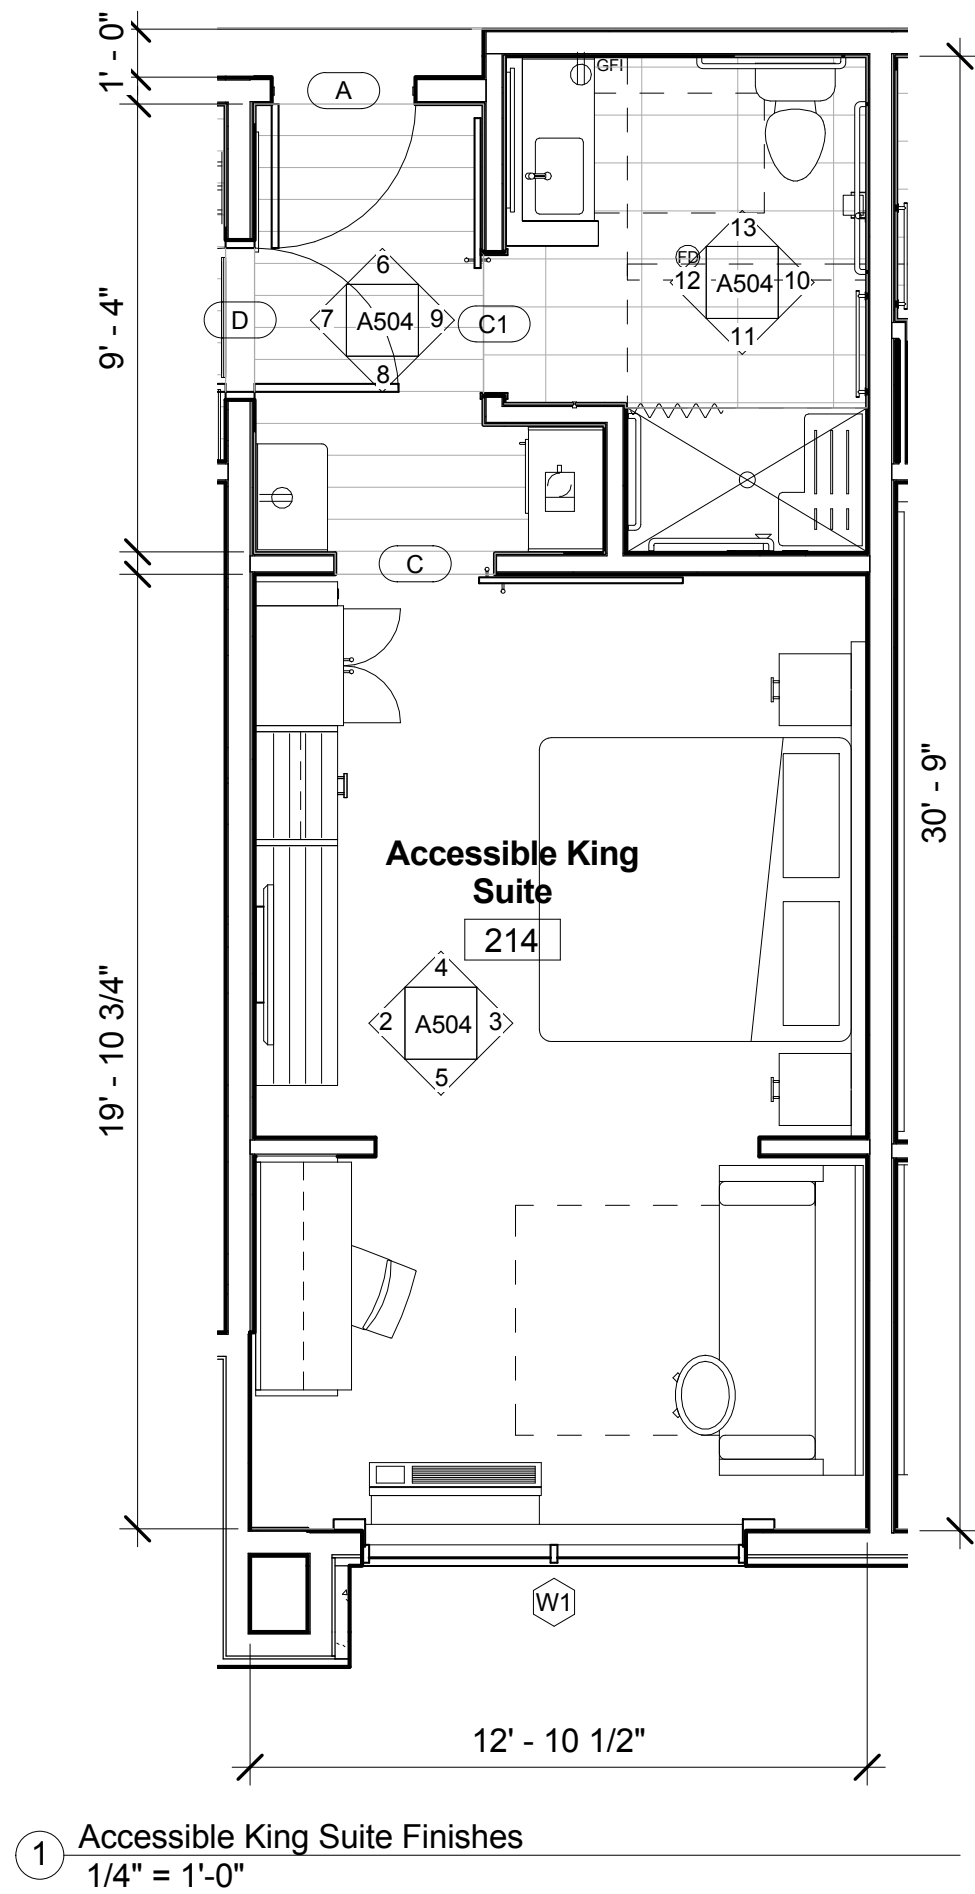


1 Accessible King Suite Finishes
1/4" = 1'-0"

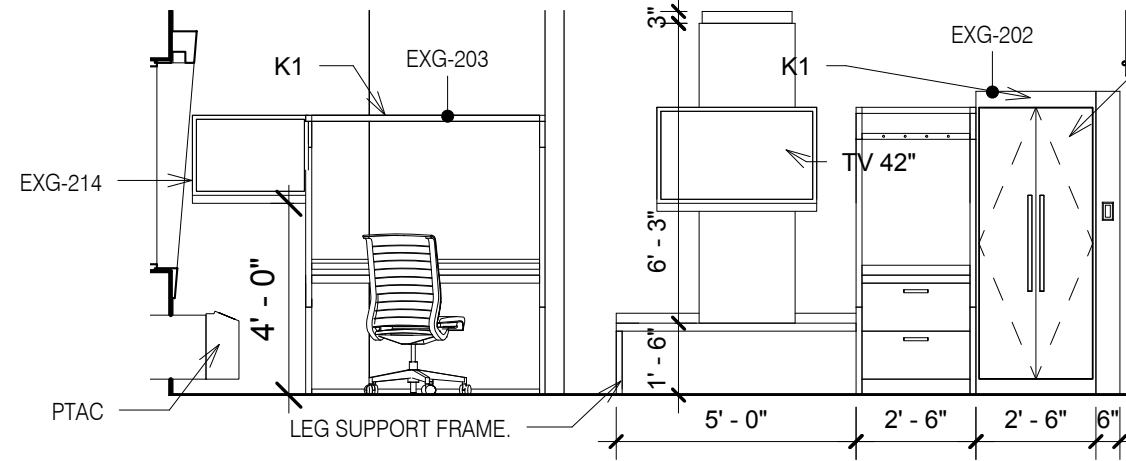


2 Elevation Accessible King Suite-Access Rack
1/4" = 1'-0"

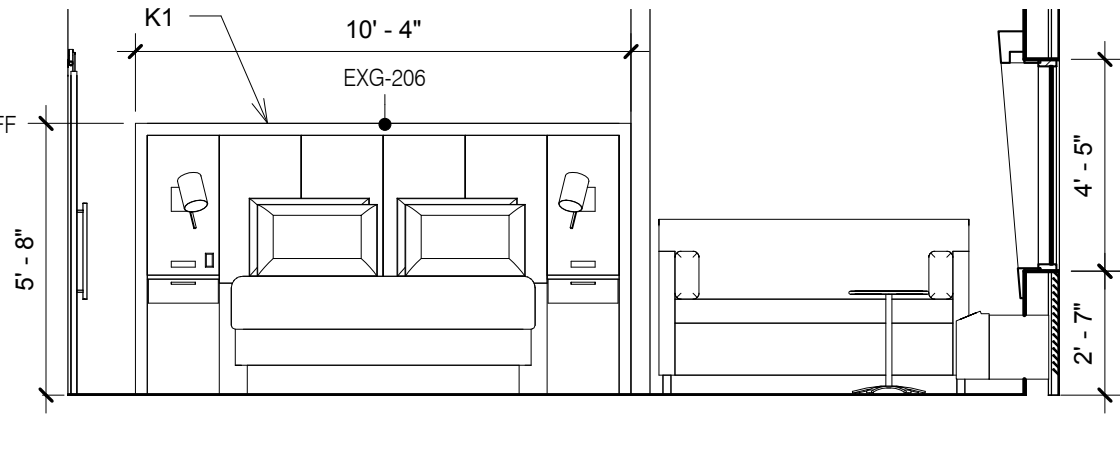


3 Elevation Accessible King Suite-Access Bed
1/4" = 1'-0"

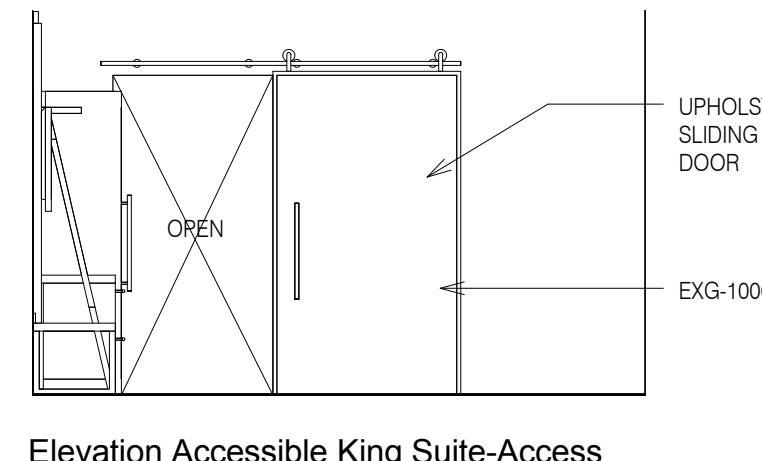


4 Elevation Accessible King Suite-Access Sliding Door
1/4" = 1'-0"

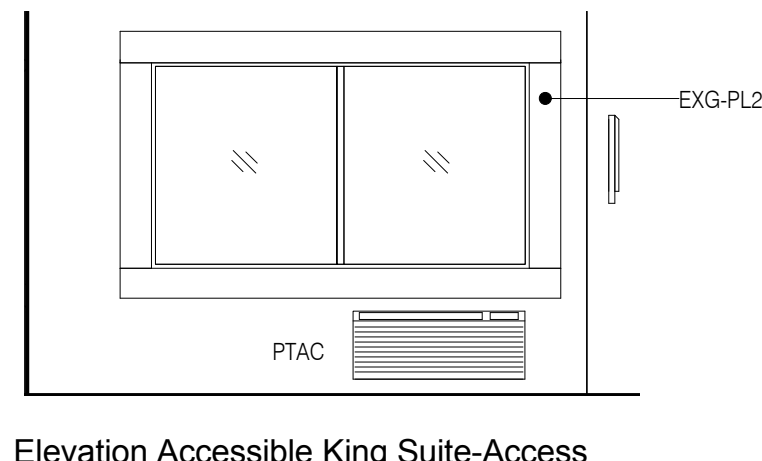


5 Elevation Accessible King Suite-Access Window
1/4" = 1'-0"

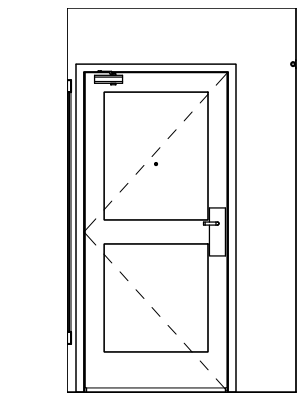


6 Elevation Accessible King Suite-Access Entry Door
1/4" = 1'-0"

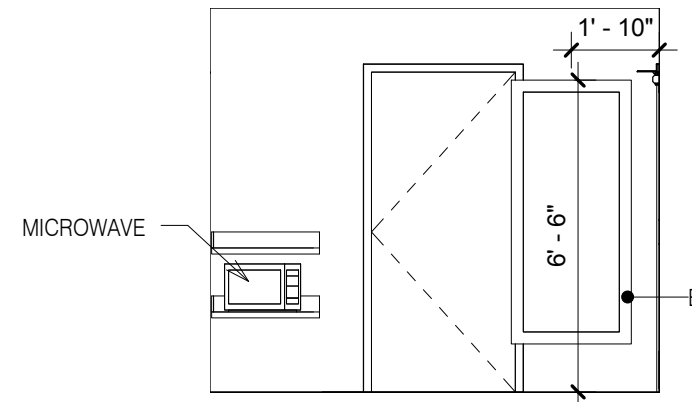


7 Elevation Accessible King Suite-Access Entry Mirror
1/4" = 1'-0"

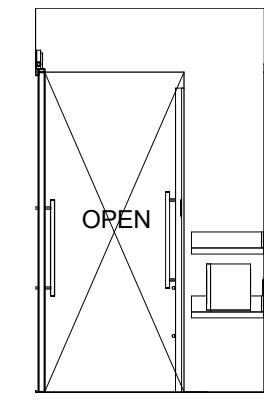


8 Elevation Accessible King Suite-Access Entry Sliding Door
1/4" = 1'-0"

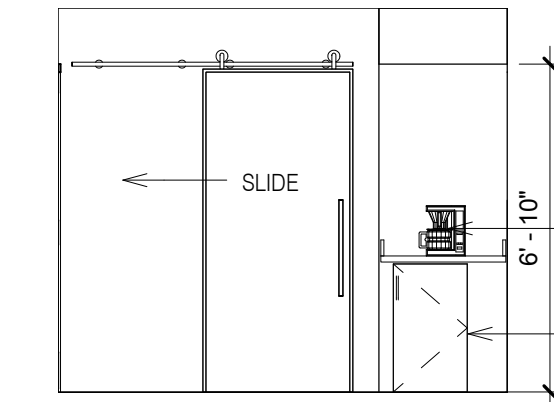


9 Elevation Accessible King Suite-Access Refreshments
1/4" = 1'-0"

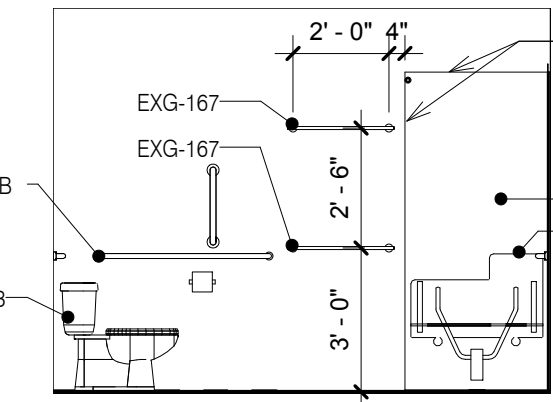


10 Elevation Accessible King Suite-Access Bath Toilet
1/4" = 1'-0"

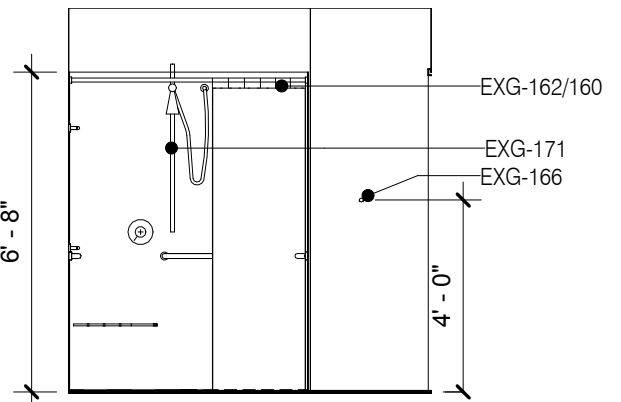


11 Elevation Accessible King Suite-Access Shower
1/4" = 1'-0"

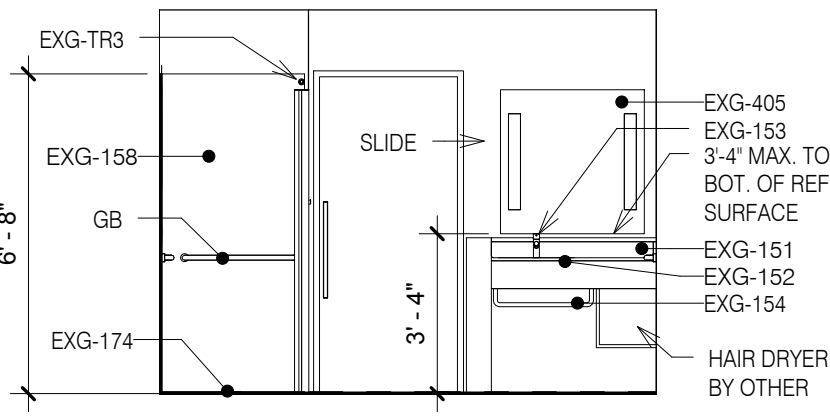


12 Elevation Accessible King Suite-Access Bath Vanity
1/4" = 1'-0"

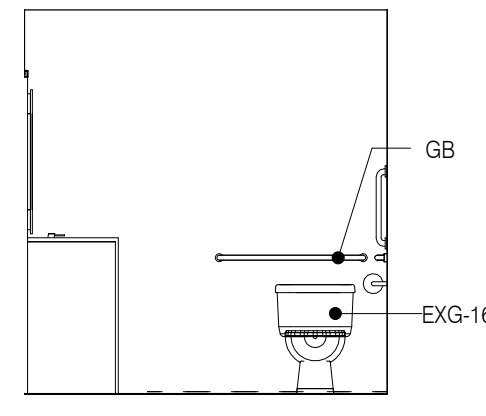


13 Elevation Accessible King Suite-Access Bath Toilet
1/4" = 1'-0"

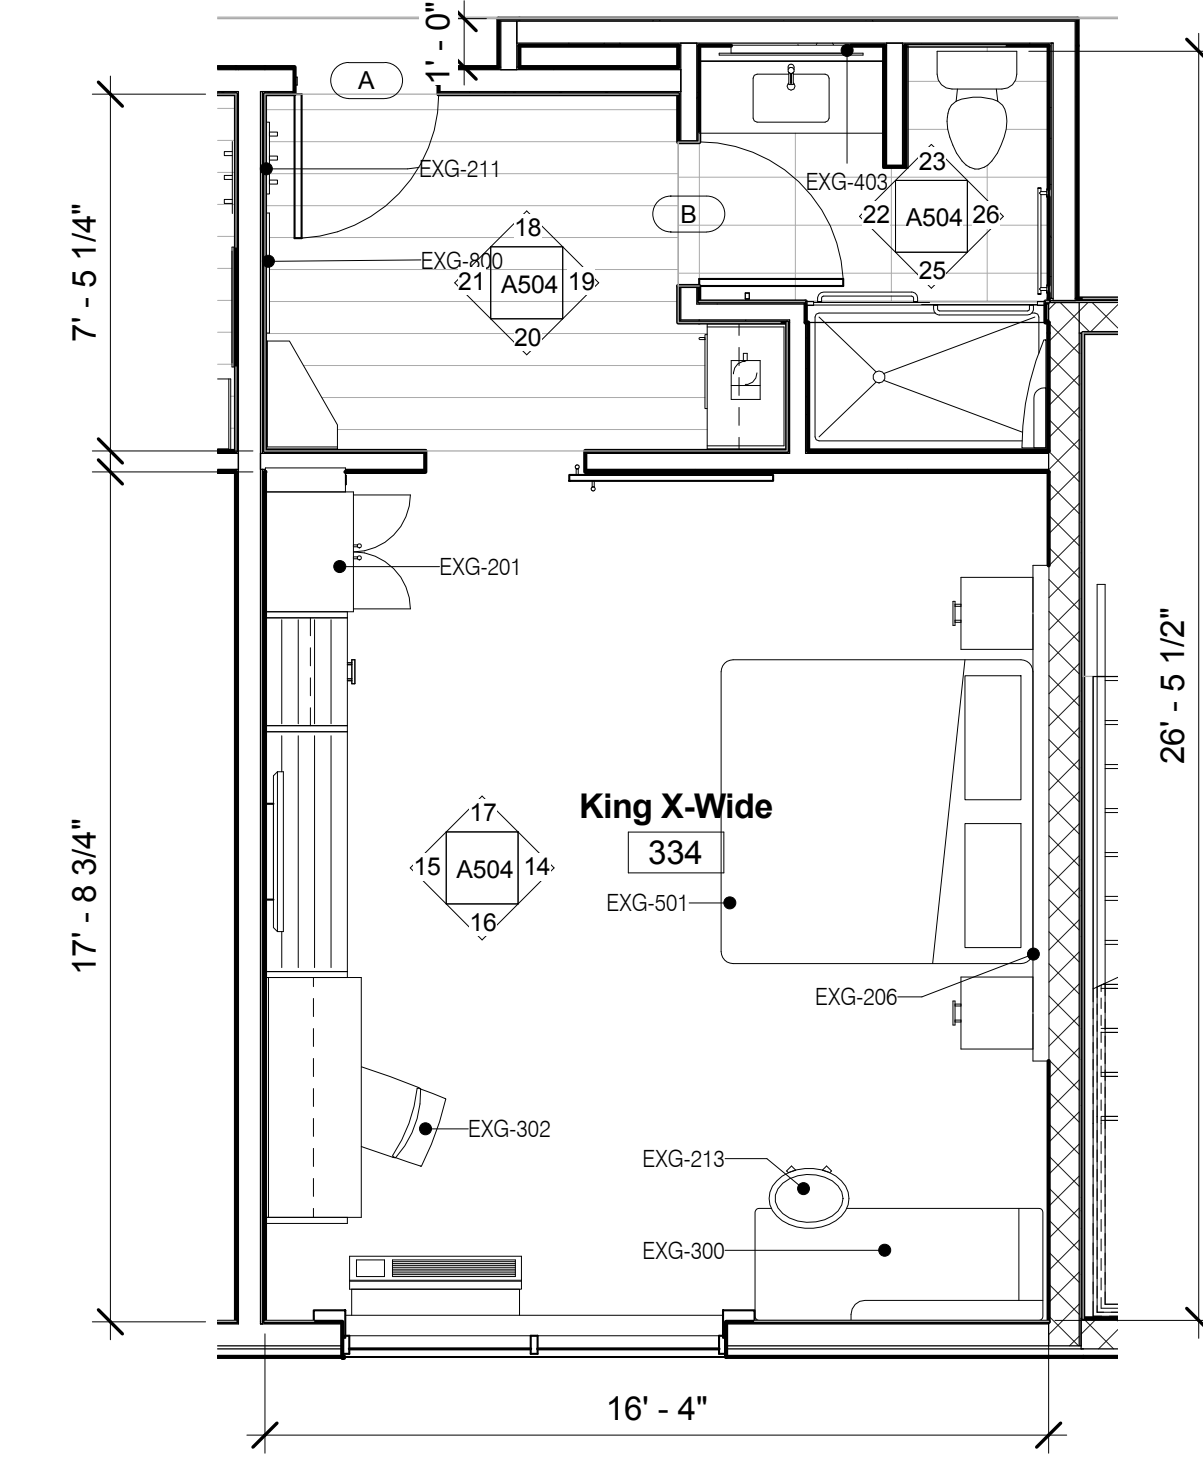


24 King X-Wide Finishes
1/4" = 1'-0"

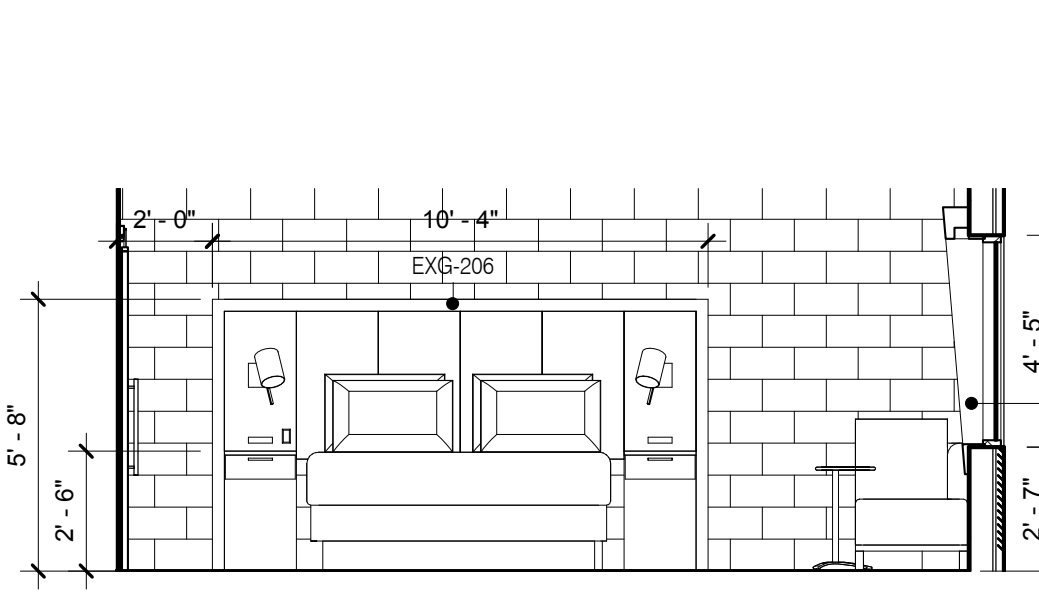


14 Elevation King X-Wide - Bed
1/4" = 1'-0"

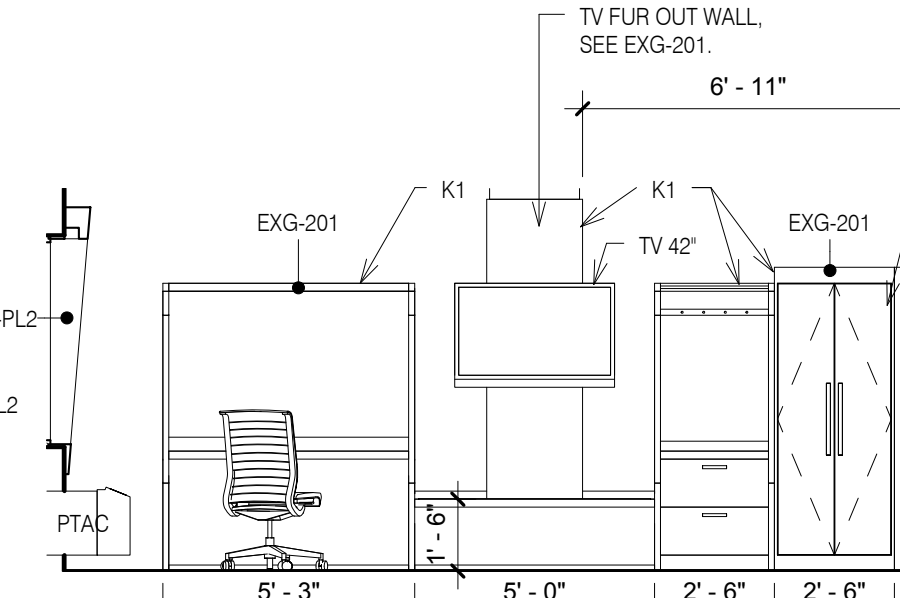


15 Elevation King X-Wide - Rack
1/4" = 1'-0"

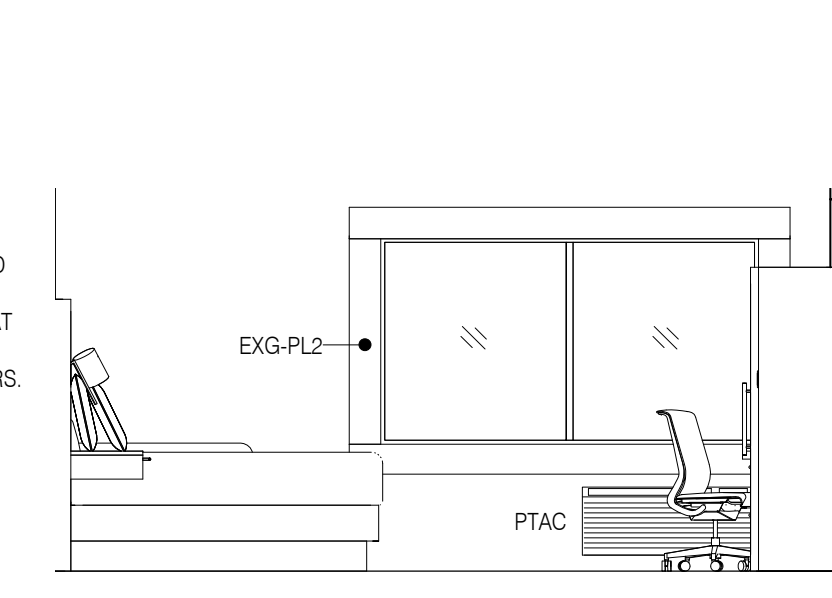


16 Elevation King X-Wide - Window
1/4" = 1'-0"

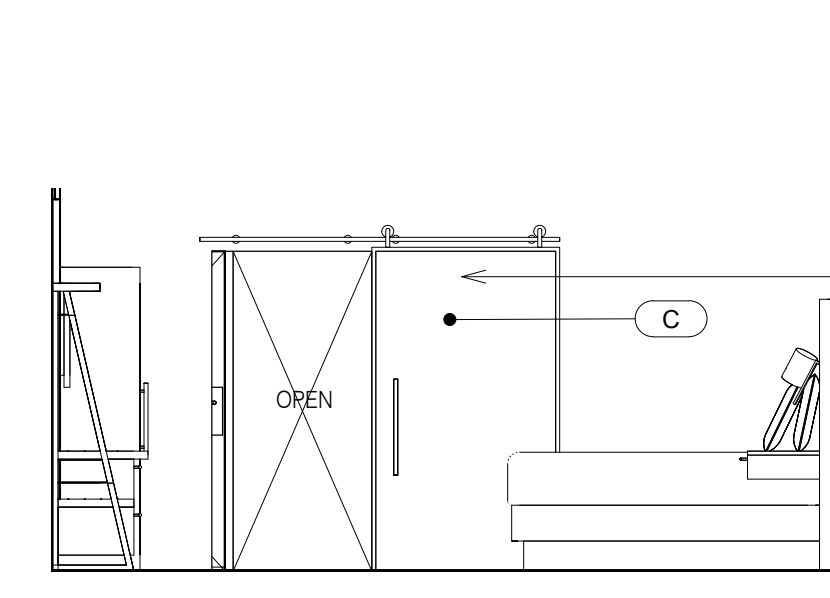


17 Elevation King X-Wide - Sliding Door
1/4" = 1'-0"

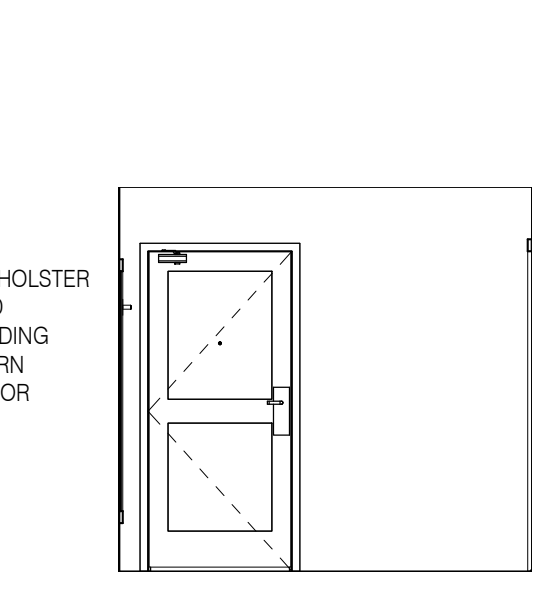


18 Elevation King X-Wide - Entry Door
1/4" = 1'-0"

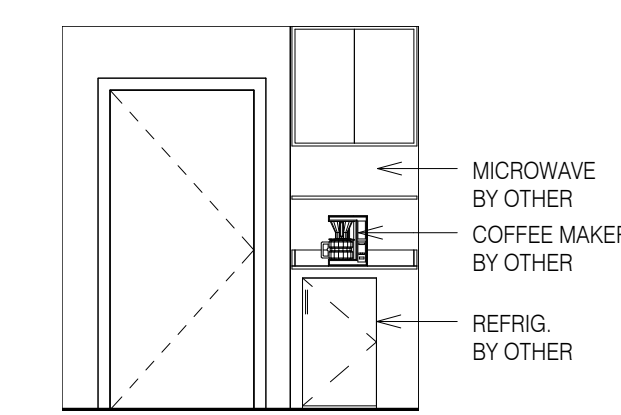


19 Elevation King X-Wide - Entry Refreshments
1/4" = 1'-0"

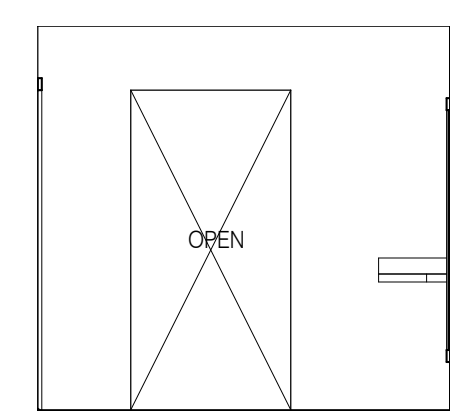


20 Elevation King X-Wide - Entry Sliding Door
1/4" = 1'-0"

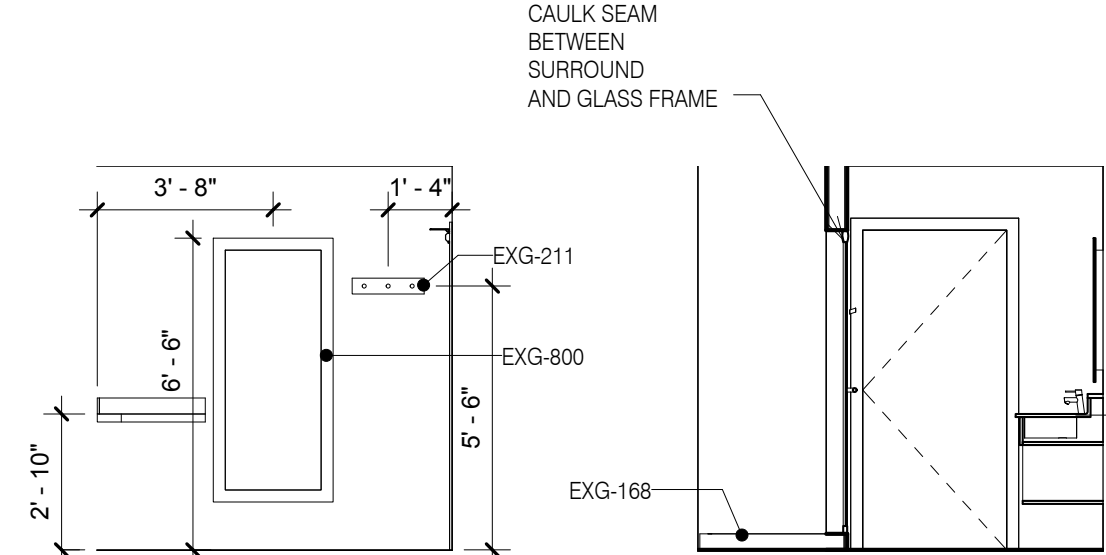


21 Elevation King X-Wide - Entry Mirror
1/4" = 1'-0"

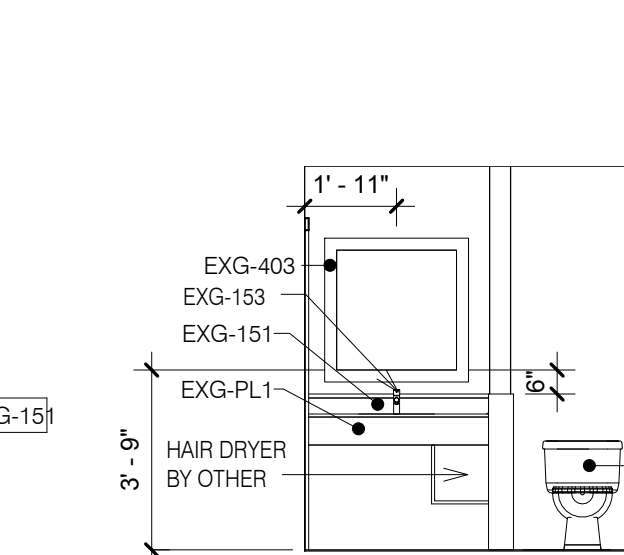


22 Elevation King X-Wide - Bath Door
1/4" = 1'-0"

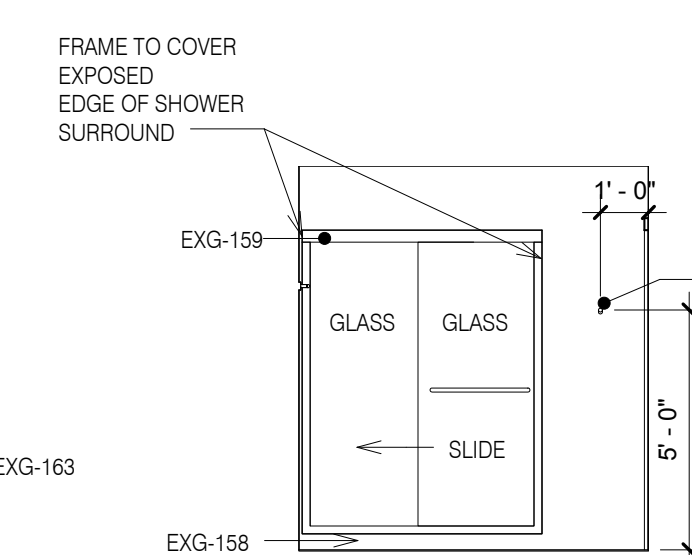

23 Elevation King X-Wide - Bath Vanity
1/4" = 1'-0"

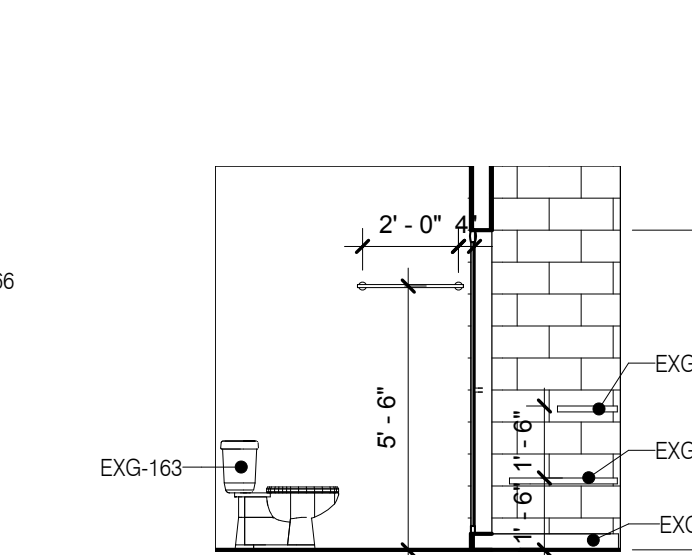

25 Elevation King X-Wide - Bath Shower
1/4" = 1'-0"

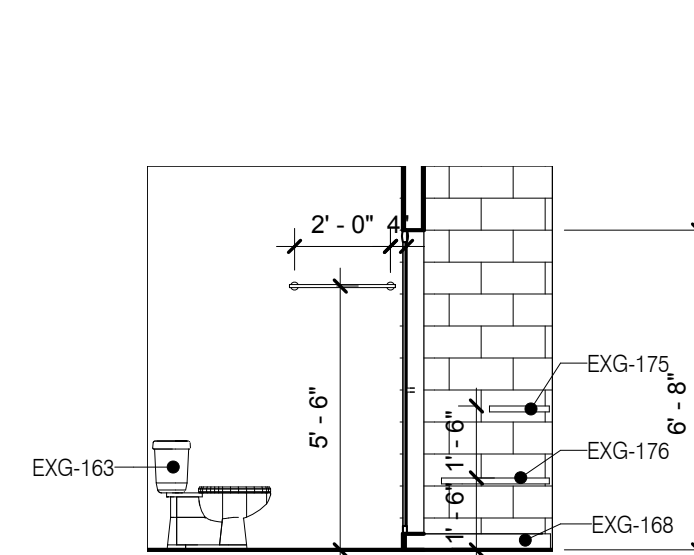

26 Elevation King X-Wide - Bath Toilet
1/4" = 1'-0"