


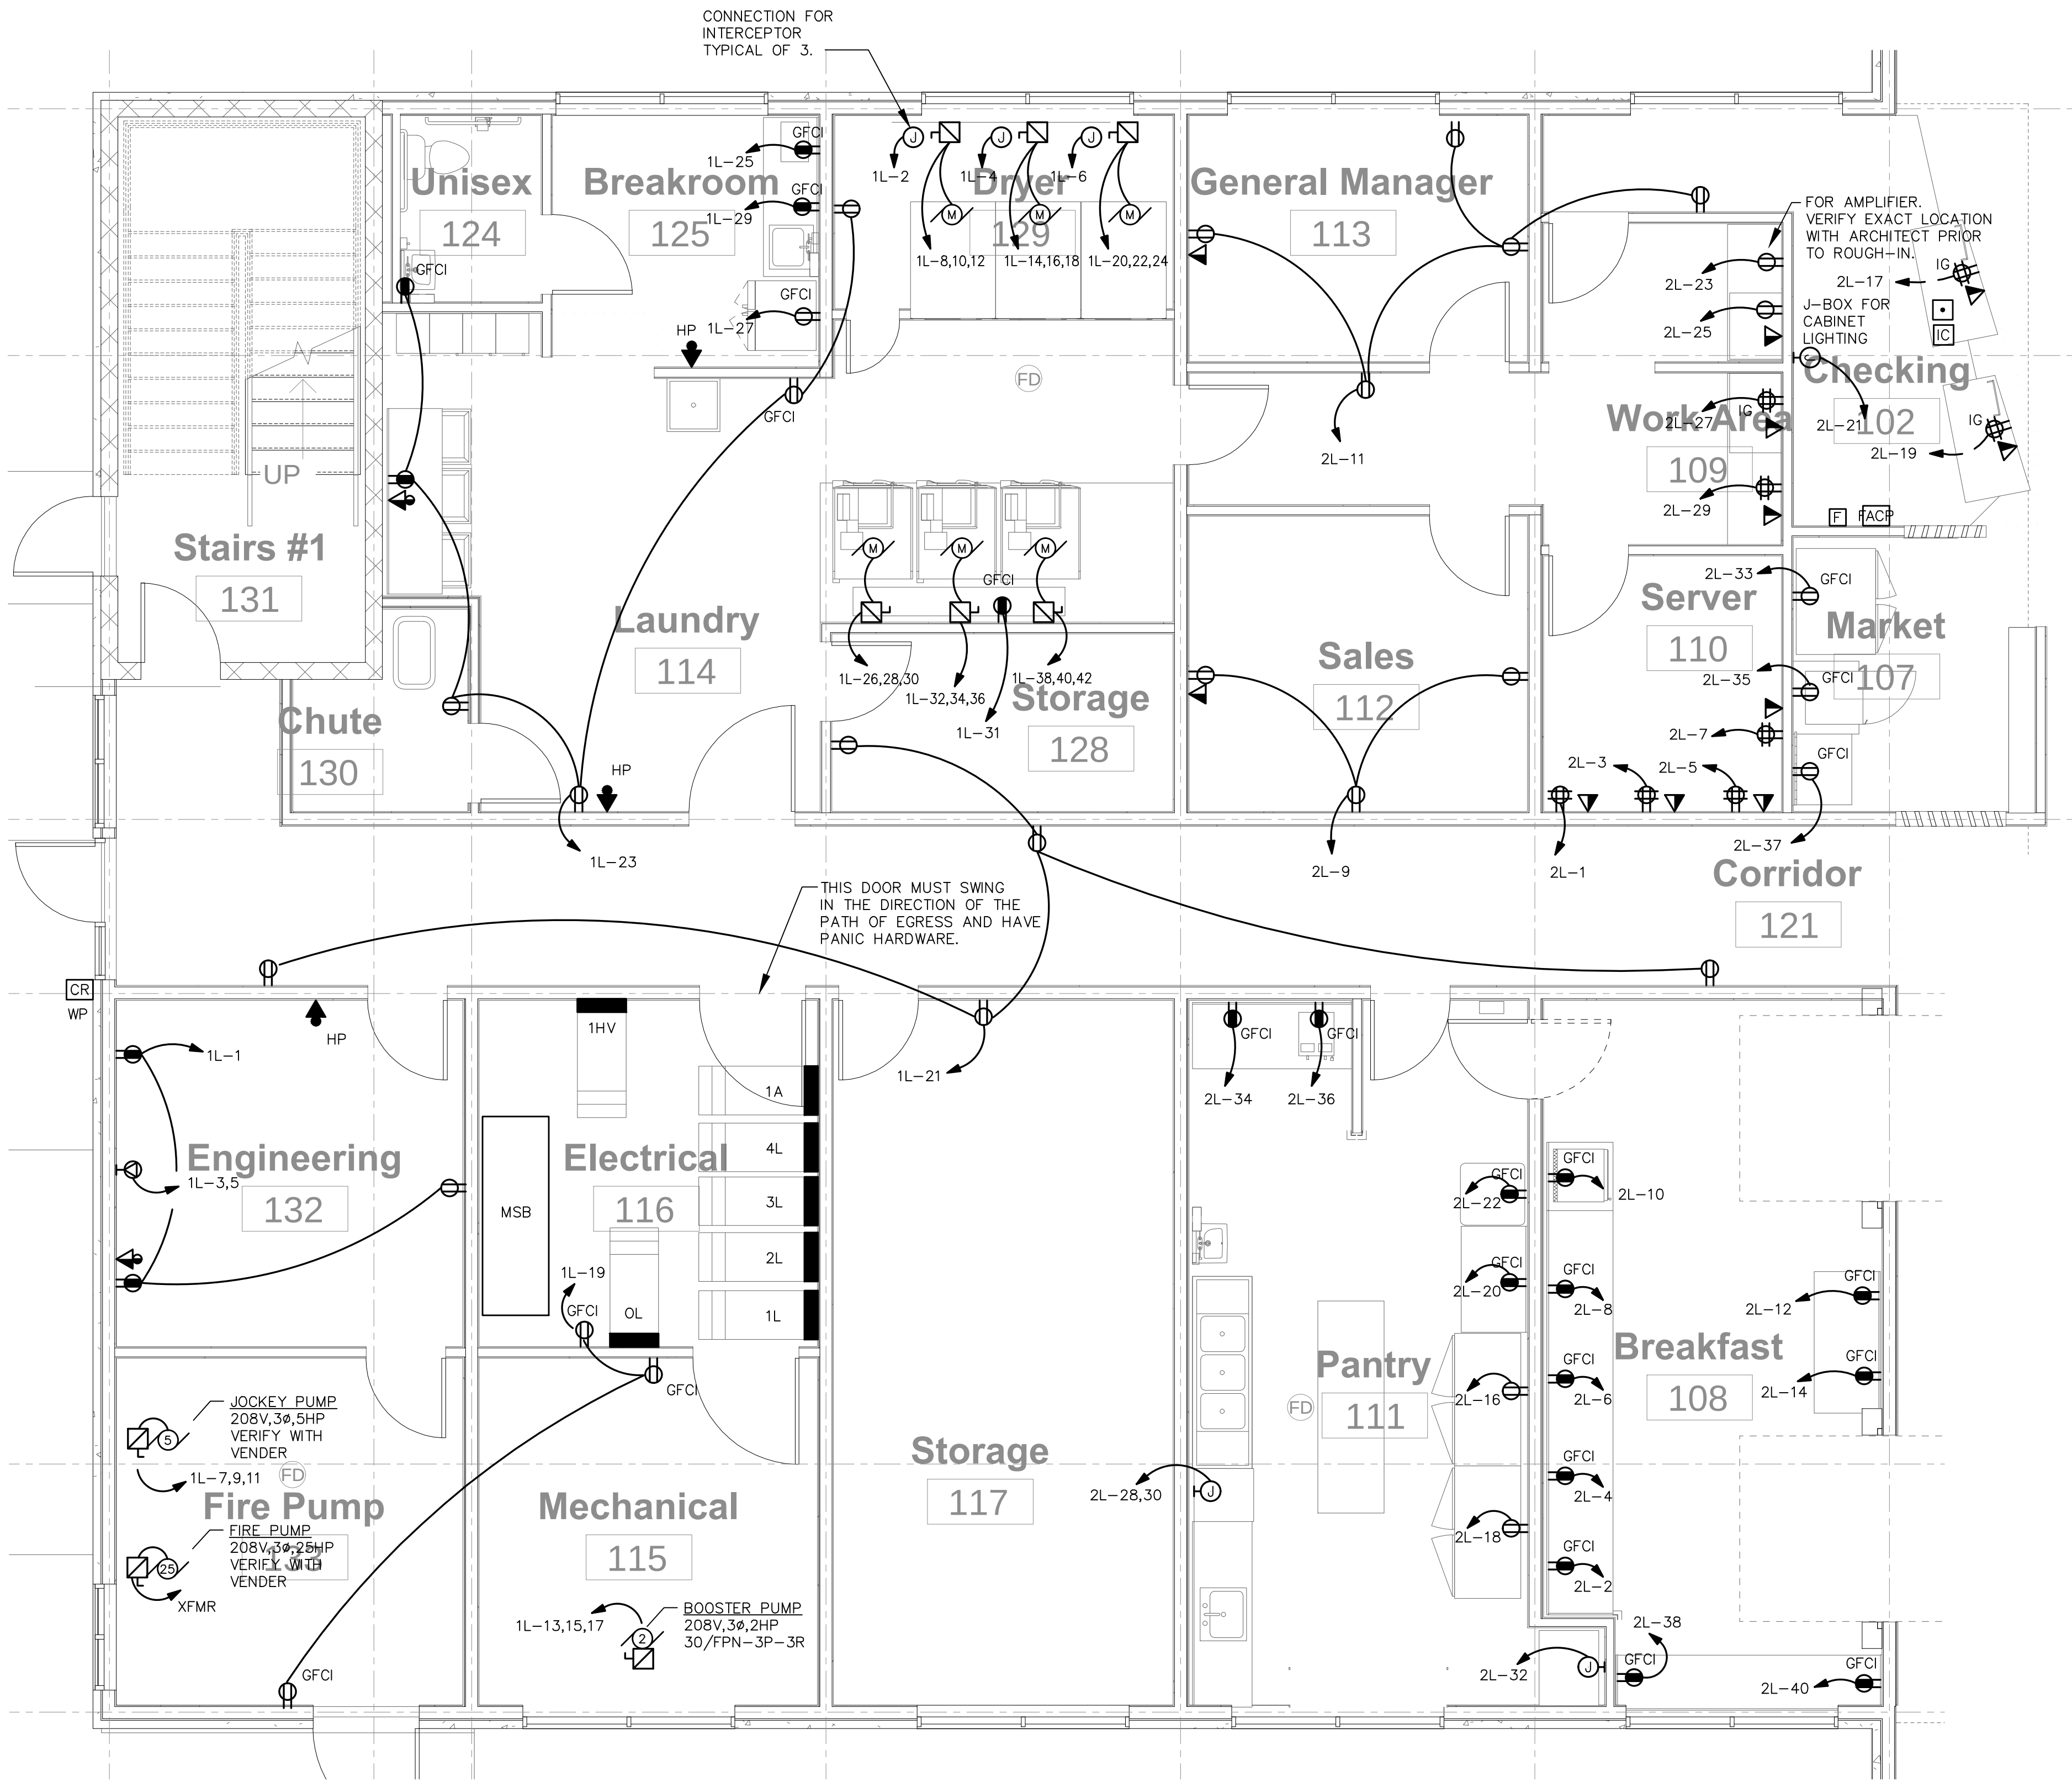


1 ENLARGED PUBLIC AREA PLAN - POWER
E301 SCALE: 1/4" = 1'-0"

- NOTES:
- COORDINATE EXACT LAYOUT OF THE EXERCISE ROOM WITH OWNER'S EQUIPMENT VENDOR PRIOR TO PROJECT START UP.
 - ALL 120V, 15 AND 20 AMP RECEPTACLES IN KITCHEN TO HAVE GFCI PROTECTION.
 - COORDINATE ALL FOOD PREP/SERVING EQUIPMENT WITH EQUIPMENT VENDOR. VERIFY ALL POWER REQUIREMENTS PRIOR TO ROUGH-IN.

REVISIONS		
No.	Date	Description
1		

Information contained on this drawing and in all digital files associated is authorized for use on the project named herein only and is the property of MISHRA ARCHITECTURE PLLC and may not be reproduced in any manner without express written or verbal permission from authorized individuals. Original drawing is 24"x36" and scales are as indicated. ©2013 MISHRA ARCHITECTURE PLLC

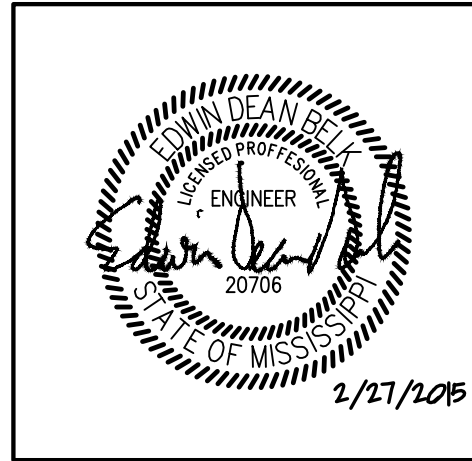

KEY PLAN

Shiva Southaven Inc.

Holiday Inn Express & Suites

Lot 16 (Rev Lot 3) Southcrest Pkwy.
Southcrest Subdivision
Southaven, MS 38671

Drawing Title

ENLARGED PUBLIC AREA PLAN - POWER

Phase
Construction Documents

Project No.	14-081	Sheet No.	
Prepared by	MAH		
Checked by	EDB		E301
Date	Feb. 27, 2015		

Holiday Inn Express & Suites