



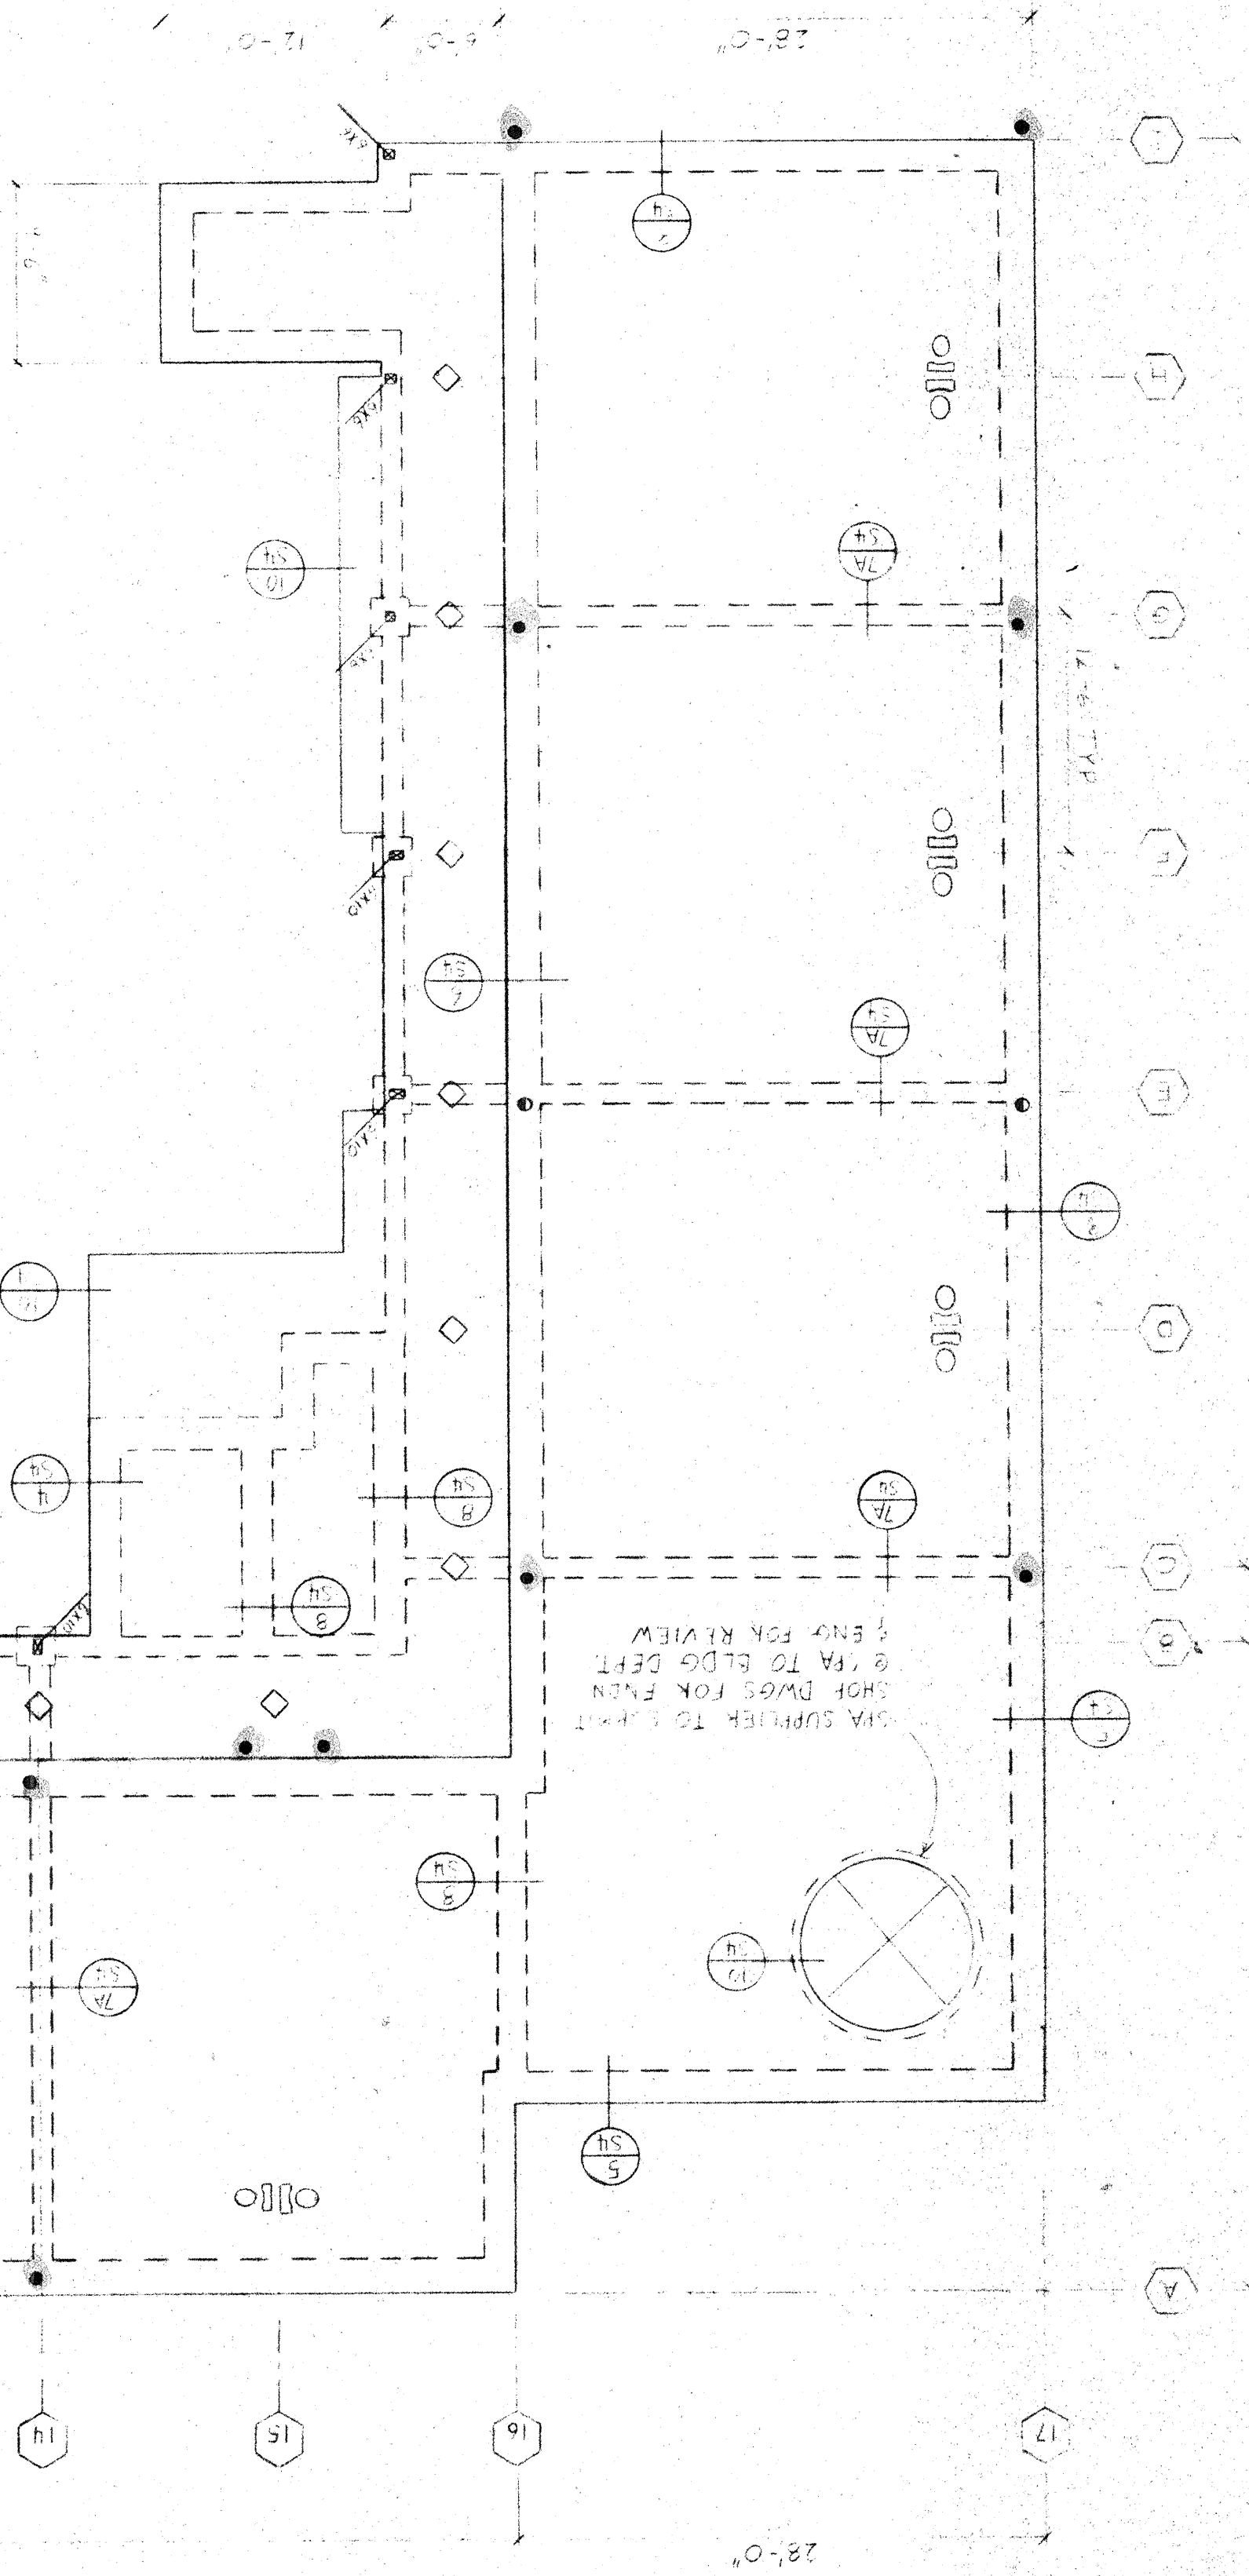

- NOTES
- 1) S.A.D. FOR DIMENSIONS
 - 2) PROVIDE A MINIMUM 4X POST AT ALL HOLDOWN LOCATIONS
 - 3) ALL HOLDOWN CONNECTION HARDWARE SHALL BE INSTALLED PER MANUFACTURER'S SPECIFICATIONS
 - 4) ALL POSTS ARE 4X4 U.O.N.

FOUNDATION PLAN

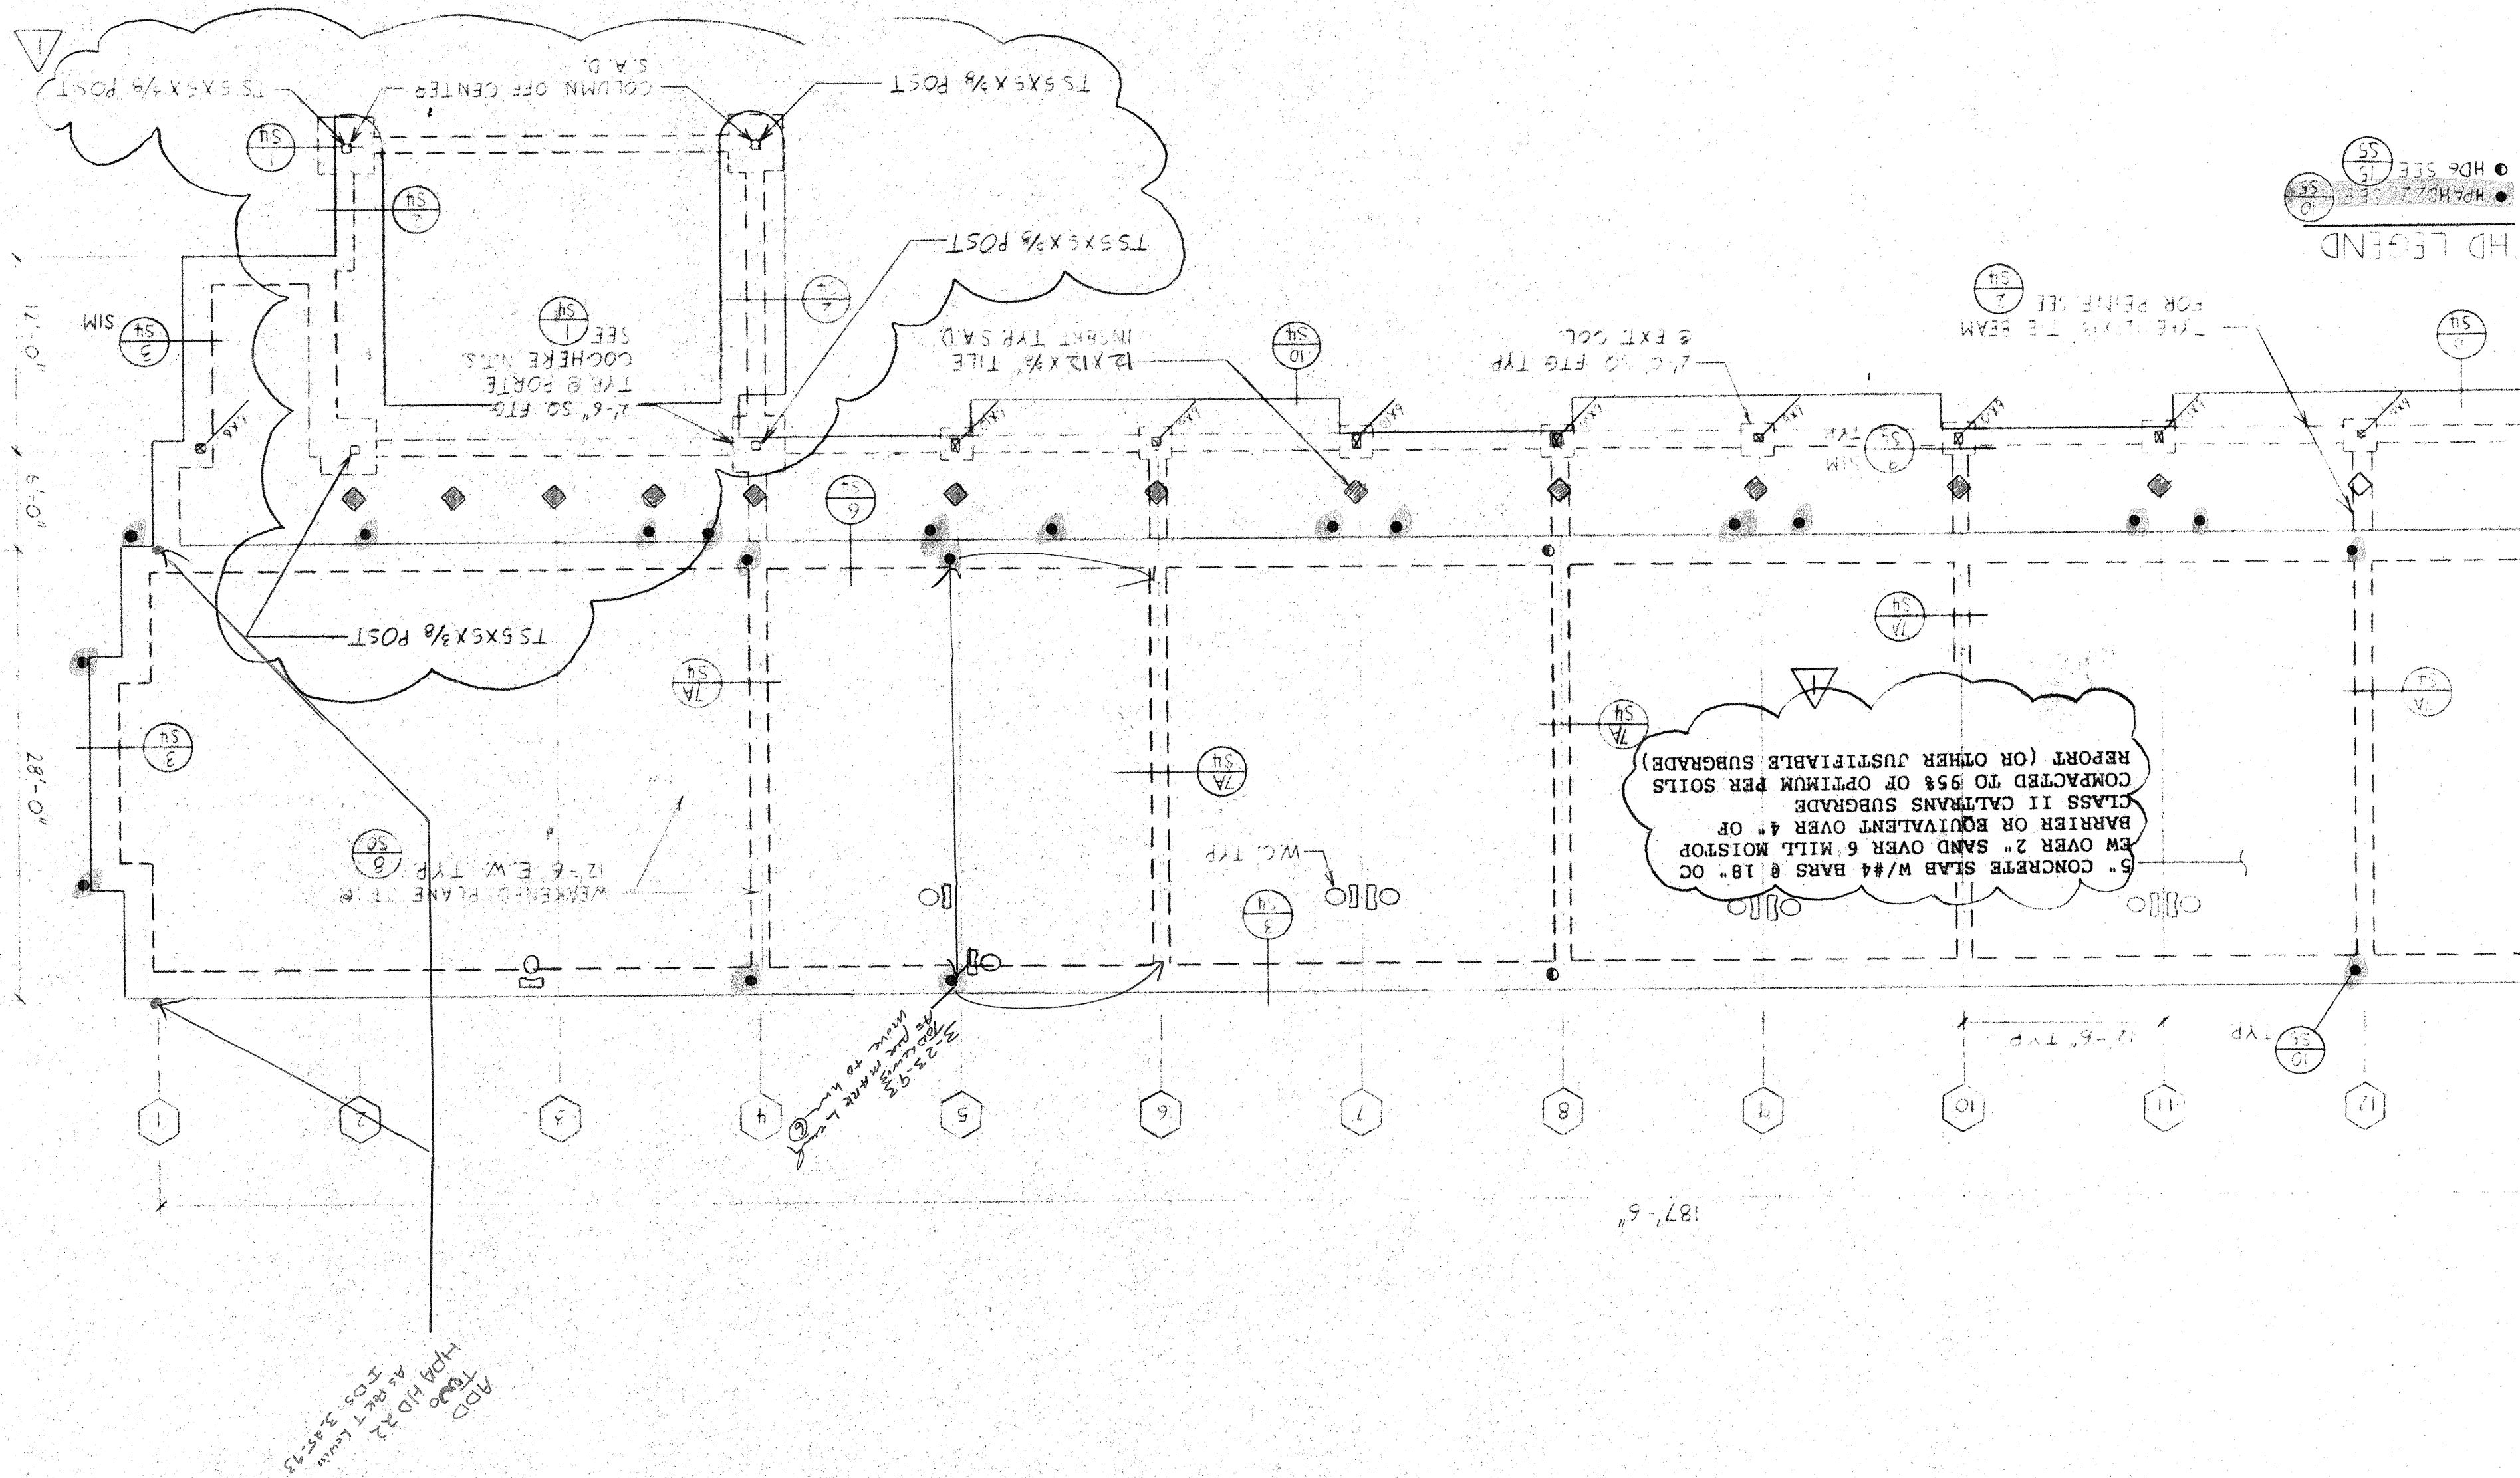

PROPOSED 37-UNIT MOTEL
2834 EL CAMINO REAL
REDWOOD CITY, CA 94063

IDS CONSULTANTS INC.
2289 Bonifacio Street • Concord, California 94520 • (510) 798 6960 • FAX (510) 798 6964

REVISIONS	BY

OF	SHEET
S-1	1523
DATE	1/8/21
CHECKED	TEL
DRAWN	TEL