
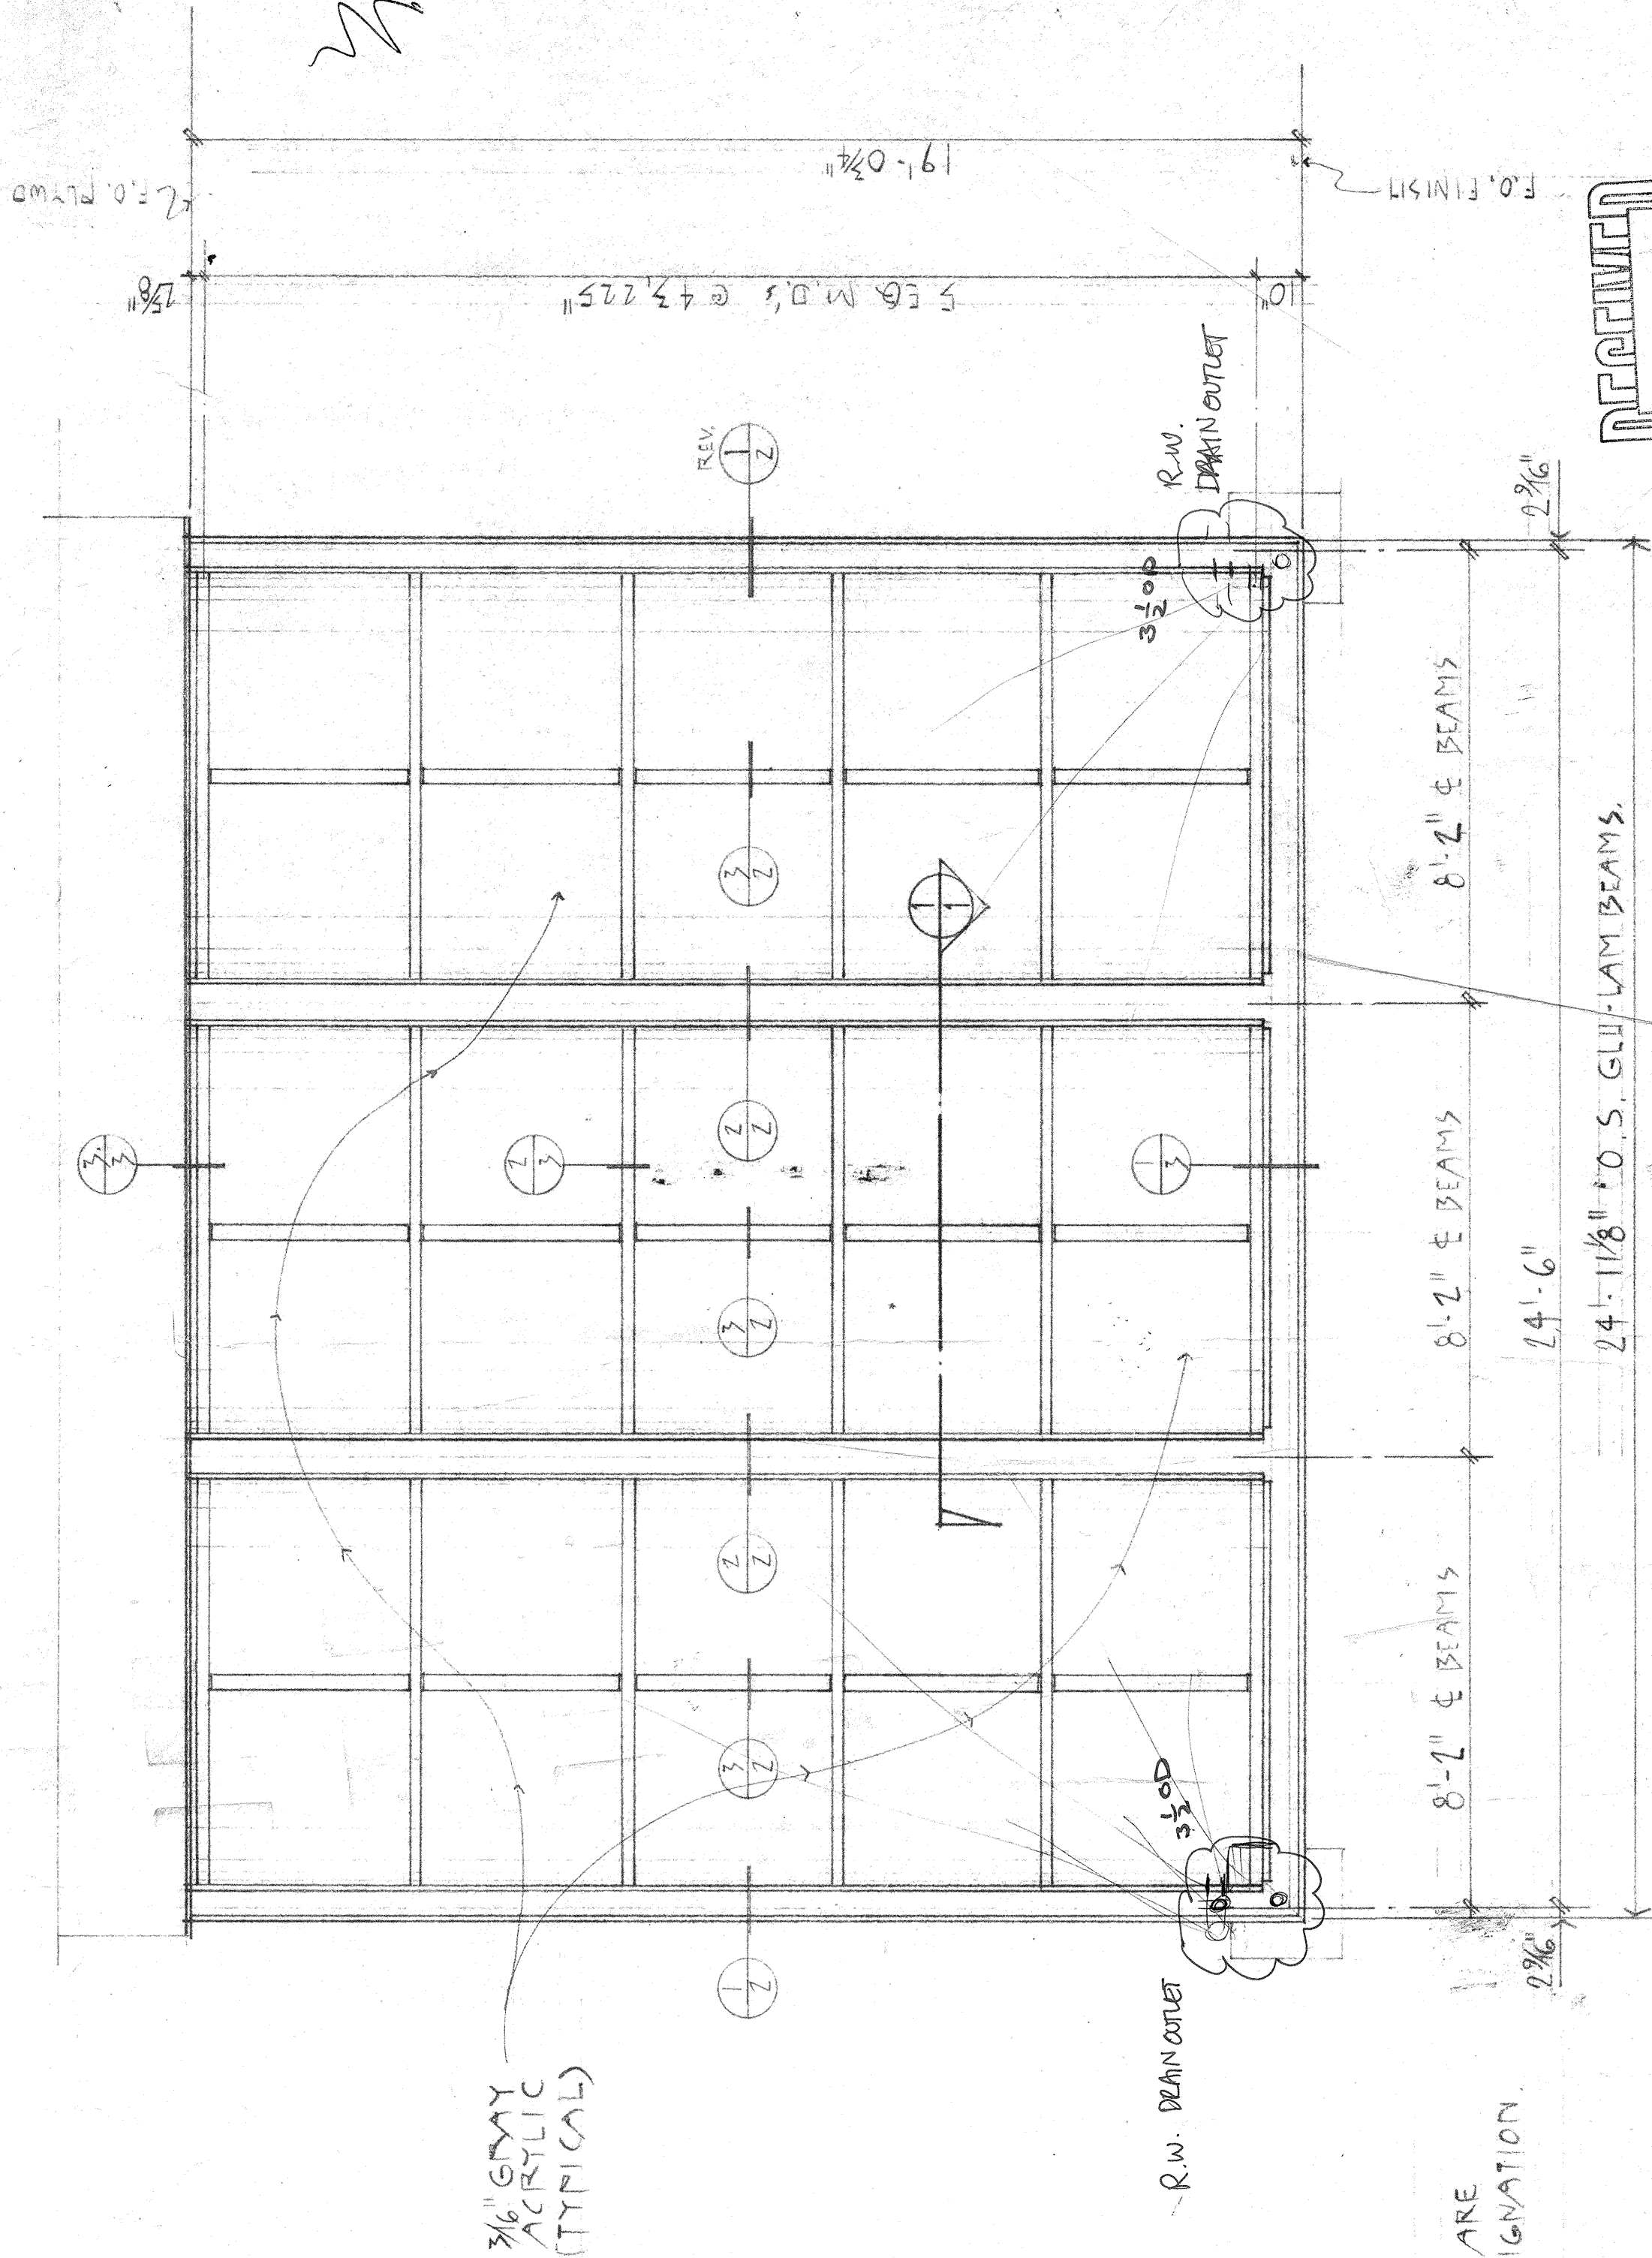
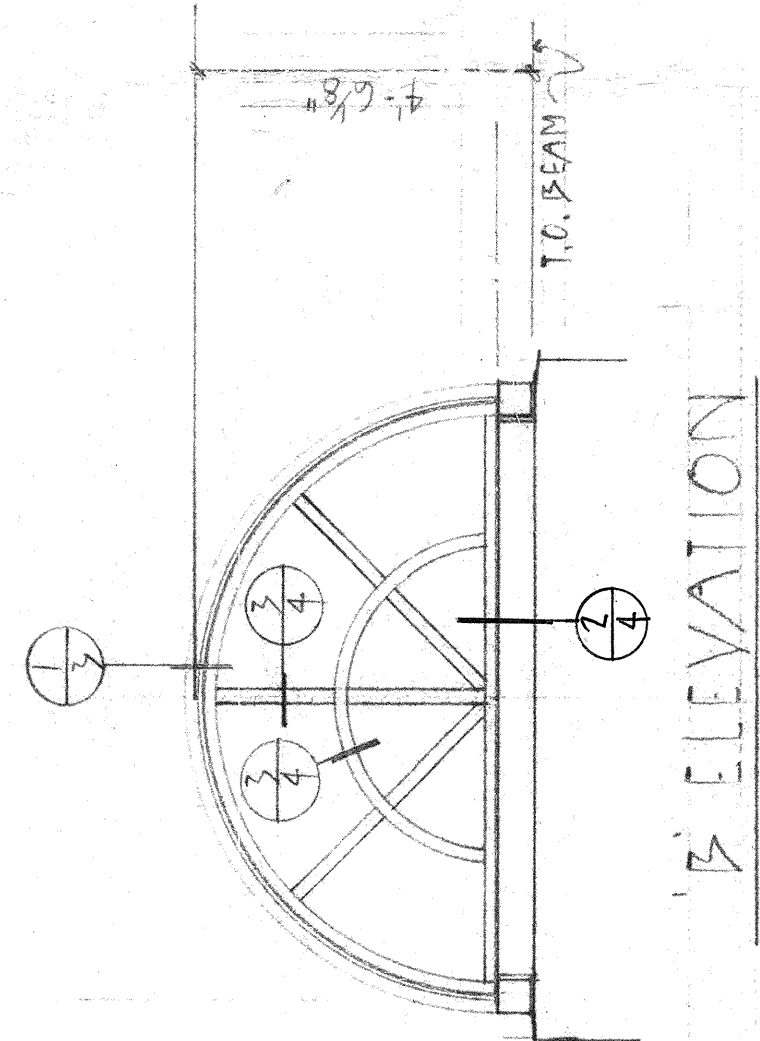


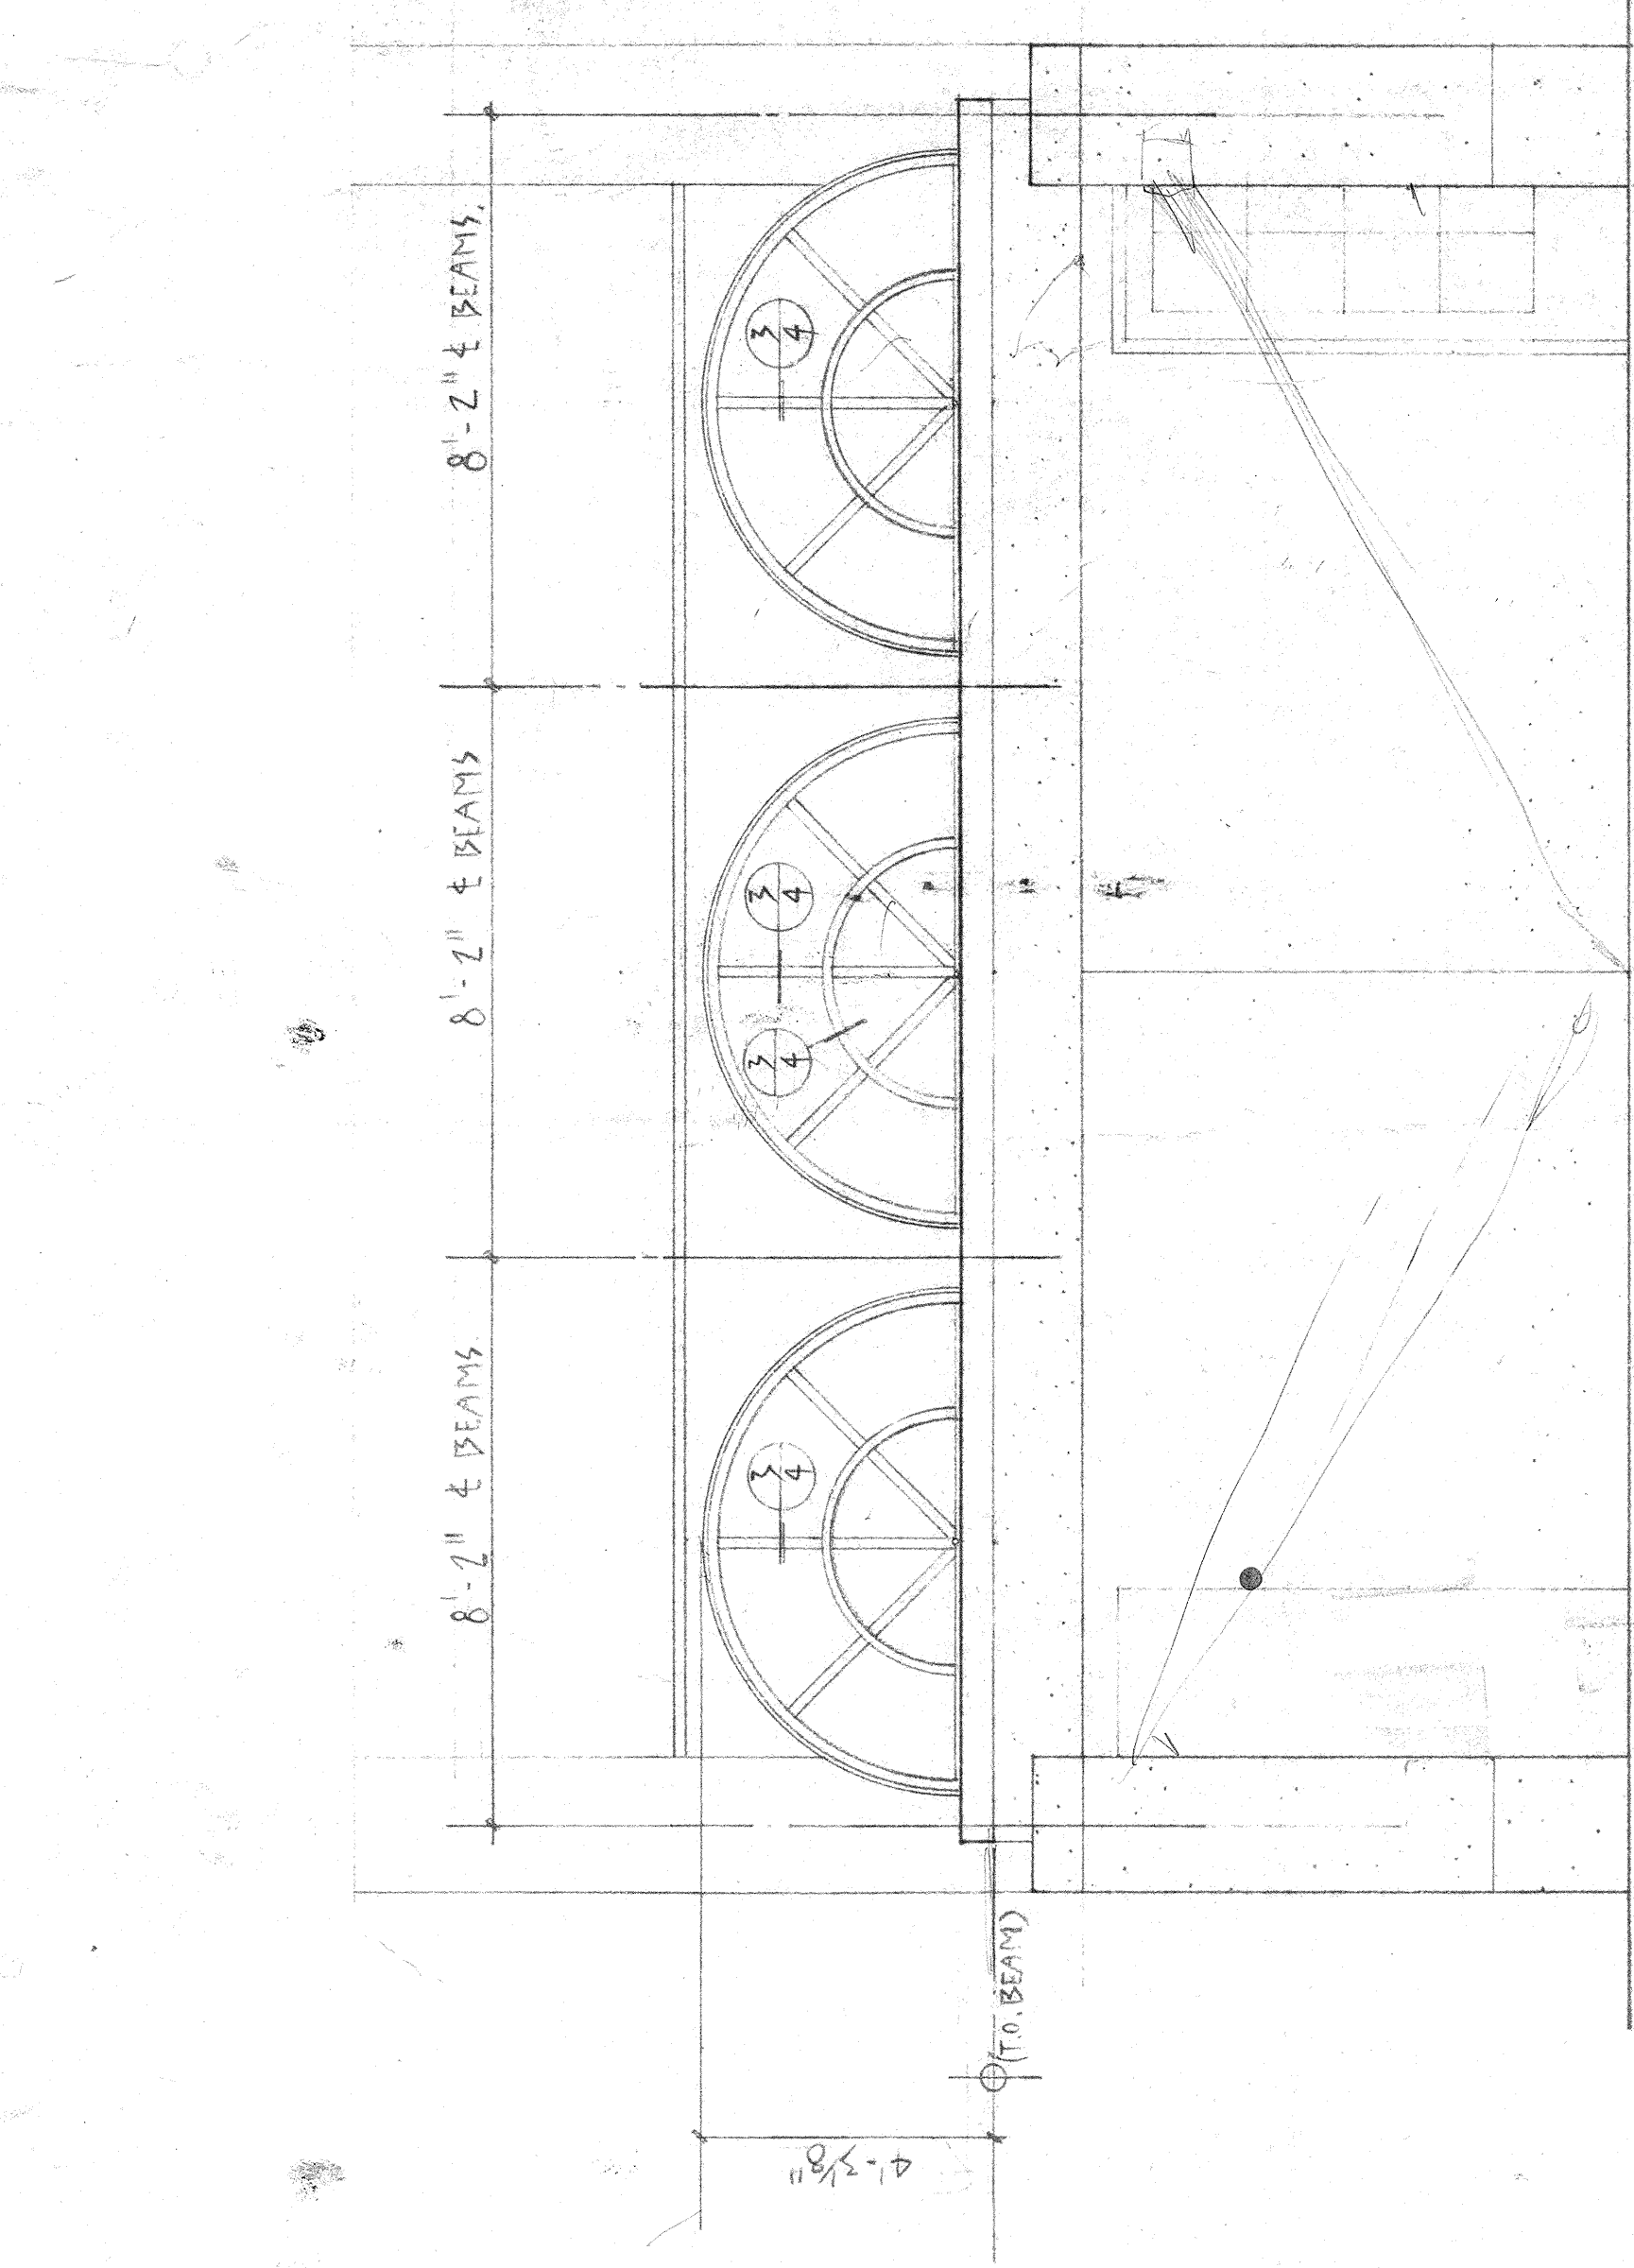

NOTE:
SKYLT. 'A', 'B', 'C' ETC, ARE
O'KEEFE'S OWN DESIGNATION

BARREL VAULT SKYLIT 'B' PLAN
TWO REG' $\frac{3}{8}" = 1'-0"$

CANDY PLAN

ONE READ $\frac{3}{8}'' = 1'-0''$

CANOPY 'A' ELEVATION

SEE ALSO  3/8" = 1'-0"
FOR MORE DIM

PARTIAL BUILDING ELEVATION

⊕ CANOPY 'A' SECTION $\frac{3}{4}" = 1'-0"$

PRINT DISTRIBUTION	REVISIONS
--------------------	-----------

[illegible]

INSTALLATION BY

IMPORTANT NOTES TO ARCHITECT AND CONTRACTOR

THIS PRODUCT REQUIRES APPROX WEEKS SHOP FABRICATION AFTER APPROVED DRAWINGS AND FIELD MEASUREMENTS. THIS PRODUCT IS NOT TO BE USED FOR ANY OTHER PURPOSES. THE CONTRACTOR IS RESPONSIBLE TO EXPEDITE DELIVERY. FABRICATION CANNOT BEGIN UNTIL FIELD DIMENSIONS ARE RECEIVED. PLEASE INDICATE GUARANTEED OR VERIFIED FIELD MEASUREMENTS ON SHOP DRAWINGS OR OTHERWISE CONFIRM IN WRITING.

ALL PRODUCTS ARE FURNISHED KNOCKED DOWN, FOR FIELD ASSEMBLY AND GLUING BY OTHERS UNLESS OTHERWISE INDICATED. THE CONTRACTOR SHALL BE RESPONSIBLE FOR THE PROPER STORAGE AND HANDLING OF ALL PRODUCTS. 

EXIST DUE TO STANDARD MANUFACTURING OR FABRICATION PROCESSES. ARCHITECTS' (CONTRACTOR'S REVIEW SHALL INDICATE ACCEPTANCE OF SCOPE WORK IS SHOWN ON SHOP DRAWINGS, AND SHALL BE CONSIDERED AS PART OF THE CONTRACT DOCUMENTS.

ALL PERIMETER JOINTS CONSIDERABLE TO BE SUPPLIED BY OTHERS. JOINTS TO BE SUFFICIENTLY RIGID, STRUCTURALLY ADEQUATE AND WITHOUT DEFLECTION UNDER LOADS AS MAY BE APPLIED TO THE JOINTS. THE CONTRACTOR SHALL BE RESPONSIBLE FOR THE PROPER STORAGE AND HANDLING OF ALL PRODUCTS. THE CONTRACTOR SHALL BE RESPONSIBLE FOR THE PROPER STORAGE AND HANDLING OF ALL PRODUCTS.

OTHERS, NOT RESPONSIBLE FOR ADVANCED CONSTRUCTION, CONTRACTOR SHALL FURNISH ALL INFORMATION NECESSARY TO COORDINATE WITH OTHER PAGES.

FINISH: ACRYLIC URETHANE	GLASS:
-----------------------------	--------

SEALANT:	PLASTIC:
COLOR:	3/6

GLASS:

PLASTIC: 3/16" (1Y ACRYLIC

O'Keeffe's Inc.

75 WILLIAMS AVENUE, SAN FRANCISCO, CA 94124
TEL: (415) 822-4222 FAX: (415) 822-5222

CUSTOM AND STANDARD SKYLIGHTS,
"GLASSPROTEX" DOOR AND WALL SYSTEMS,
ARCHITECTURAL METALS AND ALUMINUM SPECIALTIES

ARCHITECT: SKL ARCHITECTURE & PLANNING

CONTRACTOR: WILSE CONTRACTORS
SITE ADDRESS:

CONTRACT:

OFFICE (916) 652-2330 SITE (415) 368-7536 FAX ()

JOB NO. 4505

DWG NO:	DATE	DRAWN	CHKD
	3-11-93	PST	
SHEET		OF	
1		5	