



01-25-2017
FOR APPROVAL ONLY!
DO NOT USE FOR SETTING OF ANCHOR
BOLTS, EMBEDDED ITEMS OR FOR
ERECTION PURPOSES. GW FABRICATORS,
ASSUMES NO RESPONSIBILITY FOR
MISFITS INVOLVING THE USE
OF THIS PRELIMINARY DWG.
FILE AND FIELD DWGS WILL
FOLLOW AT A LATER DATE

For Approval 1/26/2017 1 of 33

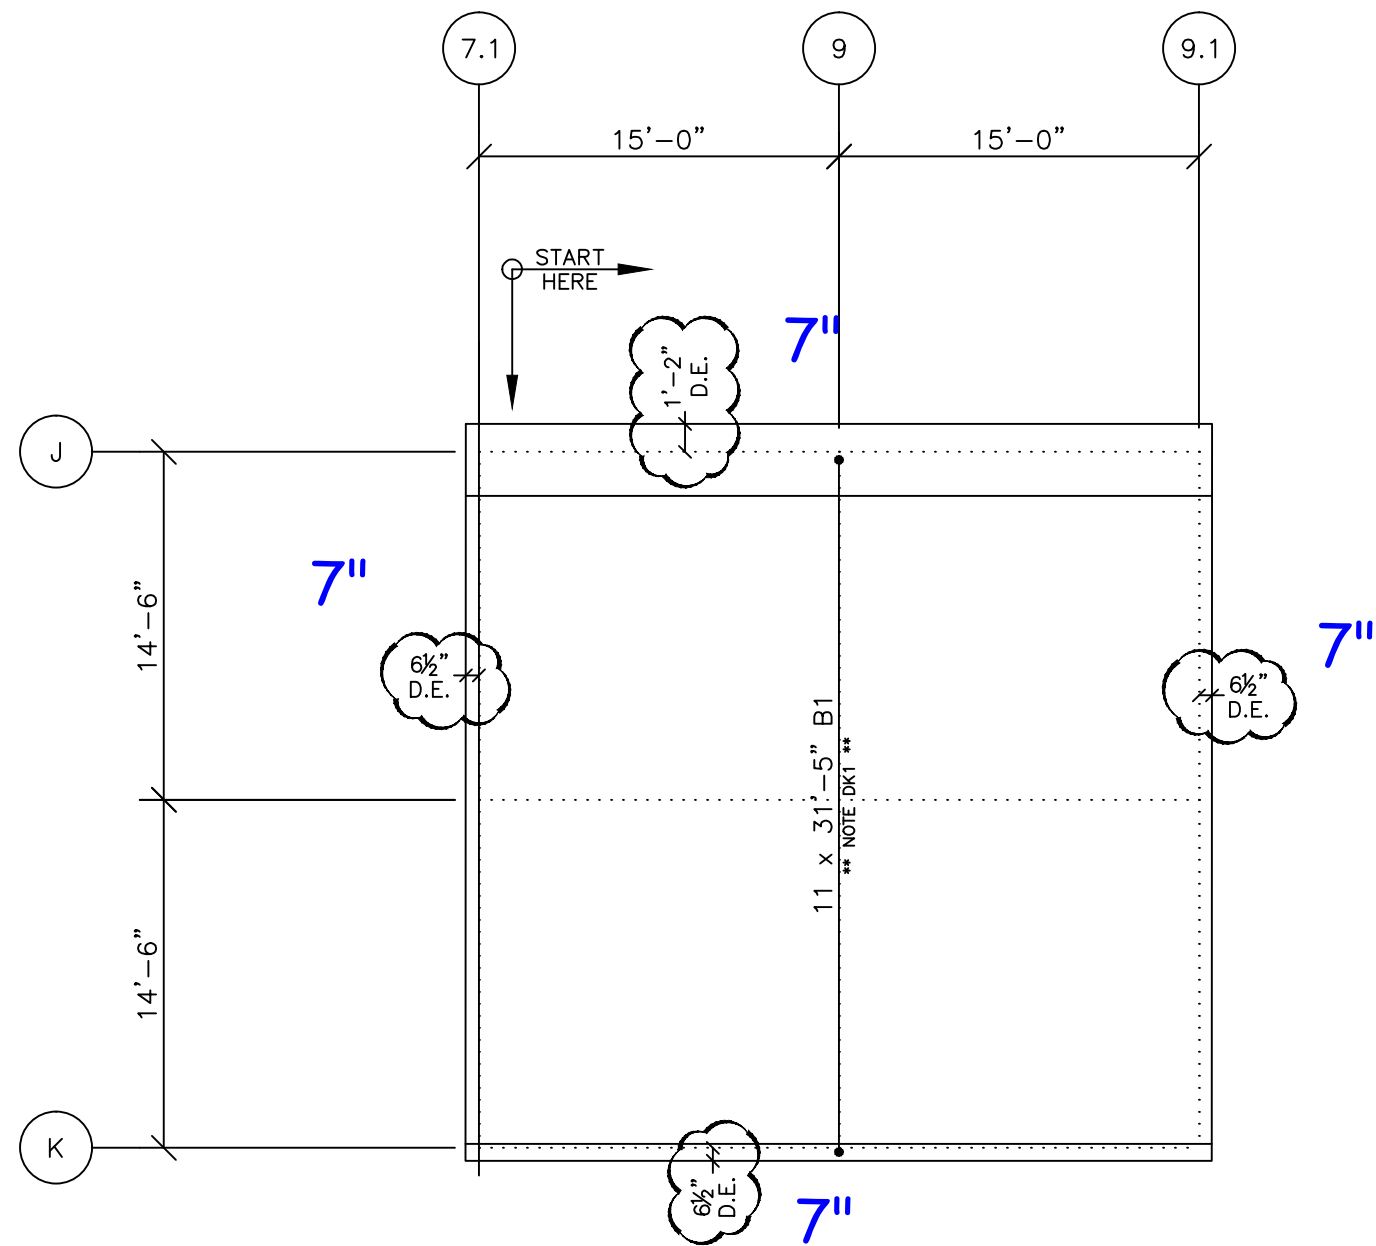

HIGH CANOPY DECKING PLAN
SCALE : 1/8"=1'-0" REF. S-202 DATE 7-17-15
SEQUENCE 1, CANOPY
- TOA 7, SUMMARY 1, CANOPY

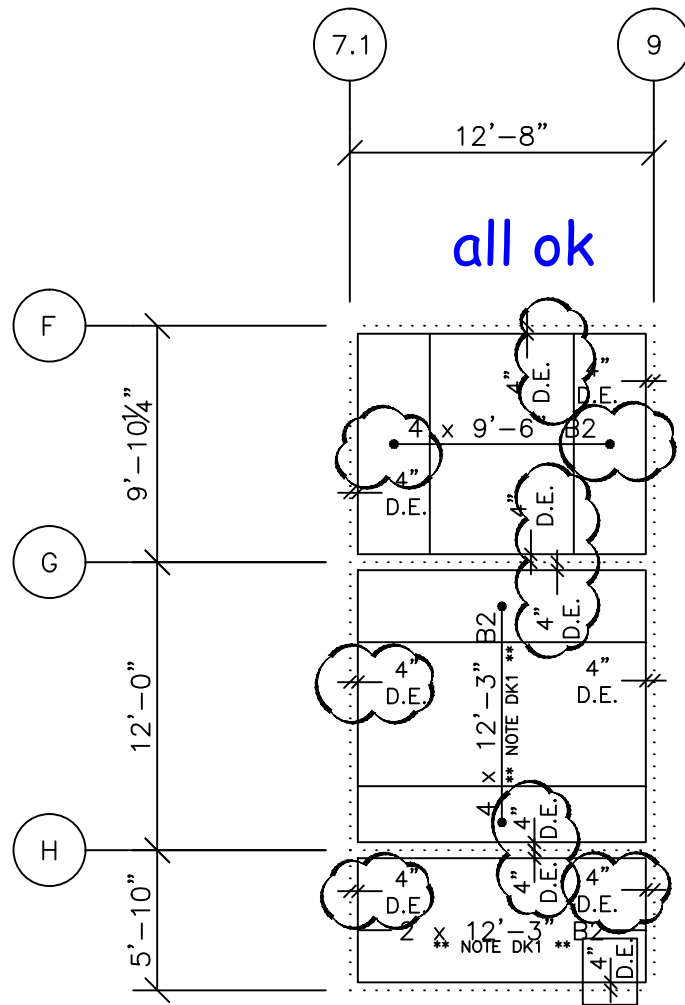

LOW CANOPY DECKING PLAN
SCALE : 1/8"=1'-0" REF. S-202 DATED 7/17/15
SEQUENCE 1, CANOPY
- TOA 7, SUMMARY 1, CANOPY

VULCRAFT STEEL ROOF DECK ** NOTE DK1 **

TYPE = 1.5B GAGE = 22
SHOP PRIMER(TOP/BOTTOM) = NONE/NONE ON G60 GALVANIZED SHEET
36 INCH NET LAY
FASTEN USING 36/4 PATTERN AT END LAPS (5/8 WELD OR EQUIV.)
FASTEN USING 36/4 PATTERN AT INTERMEDIATE SUPPORTS (5/8 WELD OR EQUIV.)
FASTEN SIDE LAPS AT 4 PLACE(S) PER SPAN EQUALLY SPACED (SCREWS S6-#10-3/4")
FASTEN PERIMETER EDGES OF DECK AT 12 INCHES C/C (5/8 WELD OR EQUIV.)
END LAPS OCCUR AT SUPPORTS ONLY
MINIMUM LAP = 3 INCHES

1.5B 36/4 PATTERN AT ALL SUPPORTS

1000 - SCREWS
Marked: S6

1000 - SCREWS
Marked: S7

1000 - SCREWS
Marked: S8

VULCRAFT STEEL FLOOR DECK ** NOTE DK2 **

TYPE = 0.6C GAGE = 28
SHOP PRIMER(TOP/BOTTOM) = NONE/NONE ON G60 GALVANIZED SHEET
30 INCH NET LAY
FASTEN USING 30/4 PATTERN AT END LAPS (SCREWS S8-#12-1 1/4")
FASTEN USING 30/4 PATTERN AT INTERMEDIATE SUPPORTS (SCREWS S8-#12-1 1/4")
FASTEN SIDE LAPS AT 6 INCHES C/C (SCREWS S6-#10-3/4")
FASTEN PERIMETER EDGES OF DECK AT 6 INCHES C/C (SCREWS S7-#12-3/4")
END LAPS OCCUR AT SUPPORTS ONLY
MINIMUM LAP = 3 INCHES

0.6C 30/4 PATTERN AT ALL SUPPORTS

not per s001

PLEASE VERIFY
ALL DECK EDGES

REF. 12/S-302. ALL FLOORS "NOTE DK2"
25 x 6'-0" B3

RECOMMENDATIONS FOR HANDLING AND ERECTING VULCRAFT STEEL DECK*
Also refer to SDI Manual of Construction with Steel Deck Published by the Steel Deck Institute (847-458-4647).

1) CHECK QUANTITIES AND CONDITION OF DECK AND ACCESSORIES ON ARRIVAL. NOTE ON THE DELIVERY TICKET ANY SHORTAGES OR DISCREPANCIES. VULCRAFT WILL NOT BE LIABLE FOR ANY SHORTAGES OR DAMAGE NOT NOTED.

2) WHEN UNLOADING VULCRAFT STEEL DECK, USE CARE TO AVOID ANY DAMAGE TO THE MATERIAL. VULCRAFT IS NOT RESPONSIBLE FOR DAMAGE INCURRED WHILE UNLOADING.

3) VULCRAFT STEEL DECK SHOULD BE STORED OFF THE GROUND WITH ONE END ELEVATED TO PROVIDE DRAINAGE. A WATERPROOF COVER SHOULD BE PROVIDED WITH PROPER VENTILATION TO AVOID CONDENSATION.

4) DECK BUNDLES CAN WEIGH 4000 POUNDS. CARE MUST BE TAKEN TO AVOID OVERLOADING OF STRUCTURAL COMPONENTS WHEN PLACING BUNDLES ON THE ROOF OR FLOOR. DO NOT STACK BUNDLES ON STRUCTURAL COMPONENTS.

5) DO NOT USE VULCRAFT STEEL DECK AS A WORKING PLATFORM UNTIL THE DECK IS ATTACHED. LOOSE DECK SHEETS SHALL BE SECURED TO PREVENT THE WIND FROM DISPLACING THE SHEETS AND CAUSING INJURY TO PERSONS OR PROPERTY.

6) VULCRAFT STEEL DECK SHALL BE ERECTED WITH A MINIMUM BEARING OF 1-1/2 INCHES UNLESS OTHERWISE SHOWN.

7) VULCRAFT 1.5B (AND 1.5VLR DECK) IS BUNDLED "UPSIDE-DOWN" AND MUST BE INVERTED WHEN IT IS ERECTED.

8) CUTTING AND FRAMING OF OPENINGS NOT SHOWN ON THE ERECTION DRAWINGS SHALL BE THE RESPONSIBILITY OF THE TRADES INVOLVED.

9) SKEW CUTS SHALL BE THE RESPONSIBILITY OF THE DECK ERECTOR.

10) ALL CONSTRUCTION LIVE LOADS (ROOFING AND POURING OF CONCRETE) MUST BE DISTRIBUTED BY APPROPRIATE MEANS TO PREVENT DAMAGE TO VULCRAFT STEEL.

11) WHEN USING VULCRAFT STEEL DECK WITH INTERLOCKING SIDELAPS, CORRECTLY ALIGN DECK AS WELL AS THE STRUCTURAL COMPONENTS. SHEETS TO OBTAIN PROPER COVERAGE. DO NOT CONNECT SIDELAPS UNTIL DECK IS PERMANENTLY ATTACHED.

12) VULCRAFT ROOF DECK SHALL BE ERECTED BEGINNING AT THE LOW SIDE, UNLESS NOTED OTHERWISE, SO THAT END LAPS ARE SHINGLE FASHION WHEN THE ROOF SLOPE EXCEEDS 1/4 INCH IN 12 INCHES.

13) UNLESS NOTED OTHERWISE, ENDLAPS OF SHEETS SHALL BE A MINIMUM OF 2 INCHES AND SHALL OCCUR OVER A JOIST TOP CHORD ANGLE OR OTHER SUPPORT. THE ENDS OF VULCRAFT COMPOSITE DECK SHALL BE BUTTED (NOT LAPPED) TO FACILITATE THE USE OF STUDS WHEN REQUIRED.
A) IF STUDS ARE BEING APPLIED THROUGH COMPOSITE FLOOR DECK ONTO THE STRUCTURAL STEEL, THE STUD WELDS CAN BE USED TO REPLACE THE PUDDLE WELDS.
B) IF STUDS ARE BEING APPLIED THROUGH COMPOSITE FLOOR DECK ONTO THE STRUCTURAL STEEL, THE STUD WELDS CAN BE USED TO REPLACE THE PUDDLE WELDS.

14) WHEN THE DECK SPANS EXCEED THOSE RECOMMENDED BY THE STEEL DECK INSTITUTE FOR "UNSHORED CONSTRUCTION" VULCRAFT COMPOSITE DECK MUST BE SHORED IN ACCORDANCE WITH THE APPLICABLE "A4" REQUIREMENTS".

15) UNLESS NOTED OTHERWISE, FASTEN DECK TO SUPPORTS AT ALL EDGE RIBS PLUS A SUFFICIENT NUMBER OF INTERIOR RIBS TO PROVIDE AN AVERAGE SPACING OF 12 INCHES APART, BUT NOT MORE THAN 18 INCHES. IN ALL CASES THE SIDELAPS ARE TO BE FASTENED TO THE SUPPORT.
A) UNLESS NOTED OTHERWISE, ALL PUDDLE WELDS ARE TO BE AT LEAST 5/8 INCH DIAMETER OR AN ELONGATED WELD WITH AN EQUAL PERIMETER.
B) WELDING WASHERS SHALL BE USED WITH METAL THICKNESSES LESS THAN .028 INCHES (22 GAGE) THICK.

16) UNLESS NOTED OTHERWISE, VULCRAFT STEEL DECK WITH SPANS GREATER THAN FIVE FEET SHALL HAVE SIDELAPS FASTENED AT MIDSPAN OR AT 36 INCH INTERVALS, WHICHEVER IS SMALLER.
C) END CLOSURES AT 36 INCHES ON CENTER.
D) SUMP PANS AT 6 INCHES ON CENTER.
E) FLAT PLATE AND RIDGE AND VALLEY PLATE AT 12 INCHES ON CENTER.


17) DECK ACCESSORIES ARE TO BE POSITIVELY ATTACHED BY WELDING, SCREWING, OR BUTTON PUNCHING AS FOLLOWS:
A) POUR STOPS AT 12 INCHES ON CENTER.
B) GIRDER FILLERS AND SPLUT DECK SHEETS AT 18 INCHES ON CENTER.
C) END CLOSURES AT 36 INCHES ON CENTER.
D) SUMP PANS AT 6 INCHES ON CENTER.
E) FLAT PLATE AND RIDGE AND VALLEY PLATE AT 12 INCHES ON CENTER.

THE NOTES ABOVE ARE GENERAL NOTES ONLY. IF A DISCREPANCY EXISTS ELSEWHERE ON THE FINAL PLANS FOR FIELD USE, THE GENERAL NOTES SHOULD BE CONSIDERED A MINIMUM.


ERECTOR NOTE:
10 X 24-2 B1
NUMBER OF PIECES
LENGTH OF SHEETS
BUNDLE MARK

ABBREVIATIONS
BM - BEAM
BOM - BILL OF MATERIALS
CC - CELL CLOSURE
DE - DECK EDGE
EOS - EDGE OF SLAB
FC - FIELD CUT
FOW - FACE OF WALL
GA - GAGE
GF - GIRDER FILLER
NBV - NOT BY VULCRAFT
PS - POUR STOP
SP - SUMP PAN
TOS - TOP OF STEEL
UNO - UNLESS NOTED OTHERWISE

GENERAL CONTRACTOR
FOR APPROVAL ONLY
NOT FOR FIELD USE
VERIFICATION OF DIMENSIONS, DETAILS,
ETC., ARE REQUESTED WHERE INDICATED.
MATERIAL WILL NOT BE RELEASED FOR
FABRICATION WITHOUT EACH VERIFICATION
ADDRESSED.
June 30, 2016







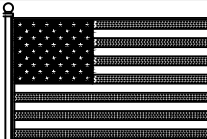
SEQUENCES	
ALL JOISTS U.N.O. TO RECEIVE PRIMER	
 DOCUMENT PREPARED IN THE USA NUCOR VULCRAFT GROUP PH# (256)845-2460 7205 GAULT AVENUE NORTH FORT PAYNE, AL 35967 FAX# (256)845-2139 P.O. BOX 680169 FORT PAYNE, AL 35968  STEEL DECK INSTITUTE sdi	
PRINTS	FOR GW FABRICATORS LLC
APV 5	AT MERIDIAN, MS - USA
	JOB HOME2SUITES
	AT FLOWOOD, MS - USA
DRAWN BY KENDALL SHANKLES DATE 6/28/16	
CK'D BY JOHNNIE BALDWIN DATE 6/29/16	
No.	REVISIONS
FILE No.	043-15-0312
DRWG No.	D1
OF	0

For Approval 1/26/2017 3 of 33

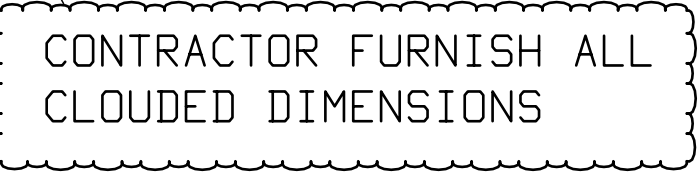

Per the AISC Manual of Steel Construction, 14th edition, GN Fabricators does not accept backcharges for any work performed in the field unless they are approved in advance in writing. Backcharges will not be accepted for standard minor work necessary to erect steel, including, but not limited to, moderate amounts of reaming, grinding, welding, cutting, or work necessary to plumb the material. In the event that field corrections are necessary, GN Fabricators must be given an opportunity to participate in the method of correction. This procedure must be followed before backcharges will be considered.

QUANT.		PRINT RECORD DATE		FOR		STRUCTURE		HOME2SUITES BY HILTON	
						DETAIL		BASE PLATE DETAILS	
						CONT.		SOUTHERN HOSPITALITY SERVICES	
						LOCATION		FLOWOOD, MISSISSIPPI	
						ENG. OR ARCH'T.		WHISONANT ENGINEERING SERVICES	
						Copyright ©		Jan 25 2017 by GW FABRICATORS	
						REVISONS		SHOP ORDER	
						1		SHEET NO.	
						2		3	
						4		5	
MADE		DATE		01-24-17					
CHKD		DATE						E1	

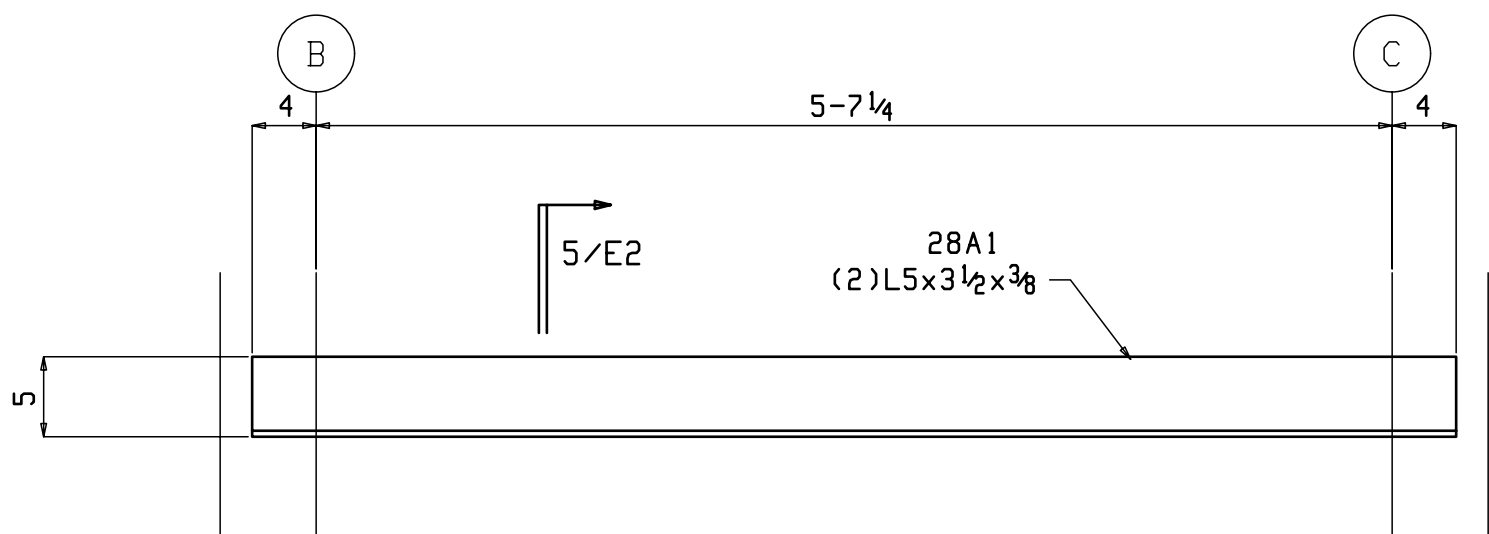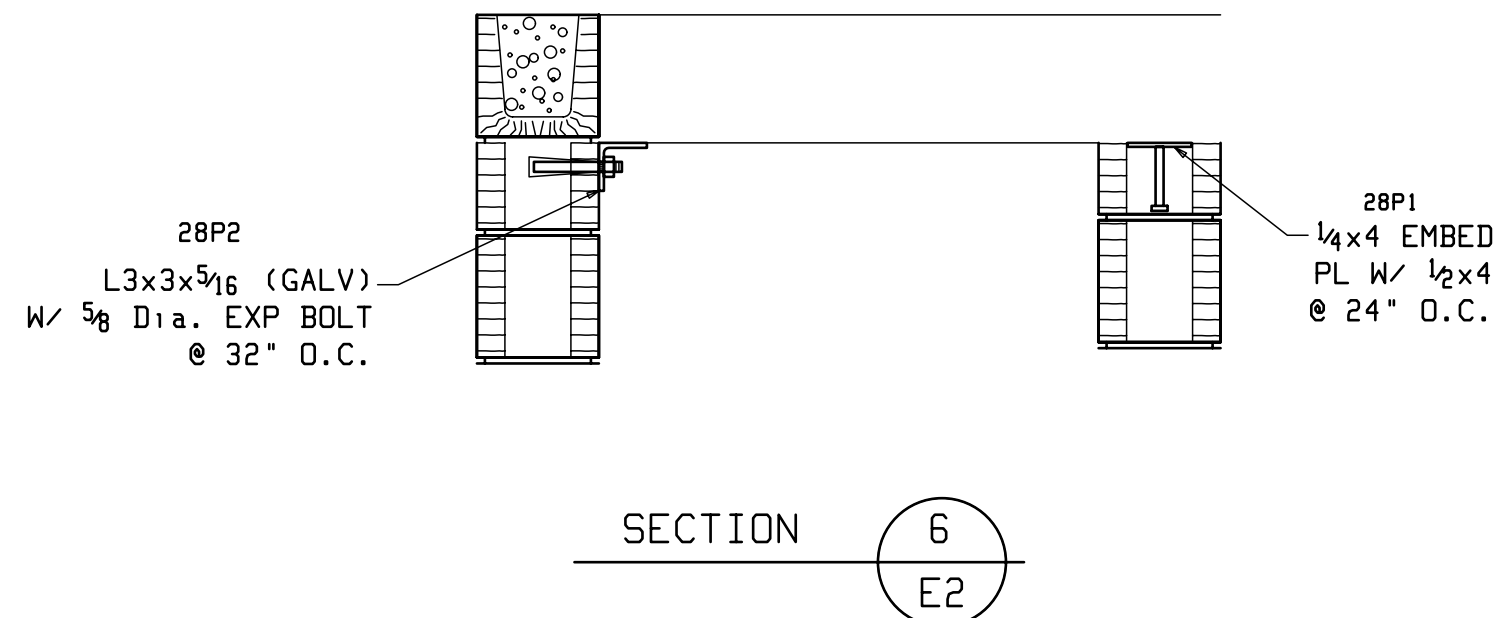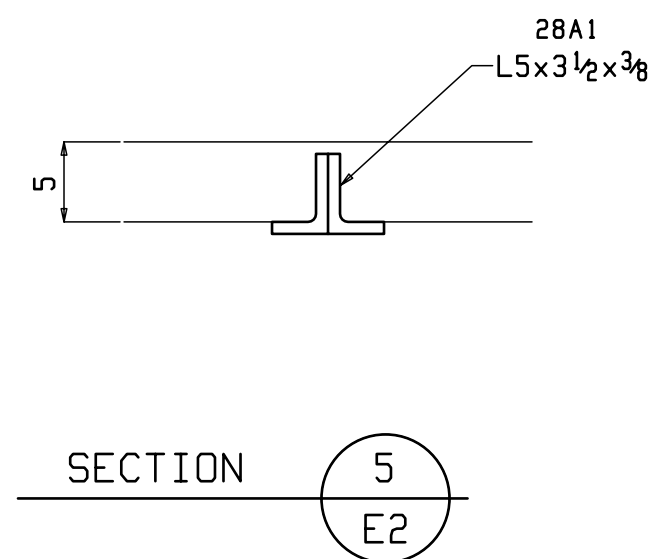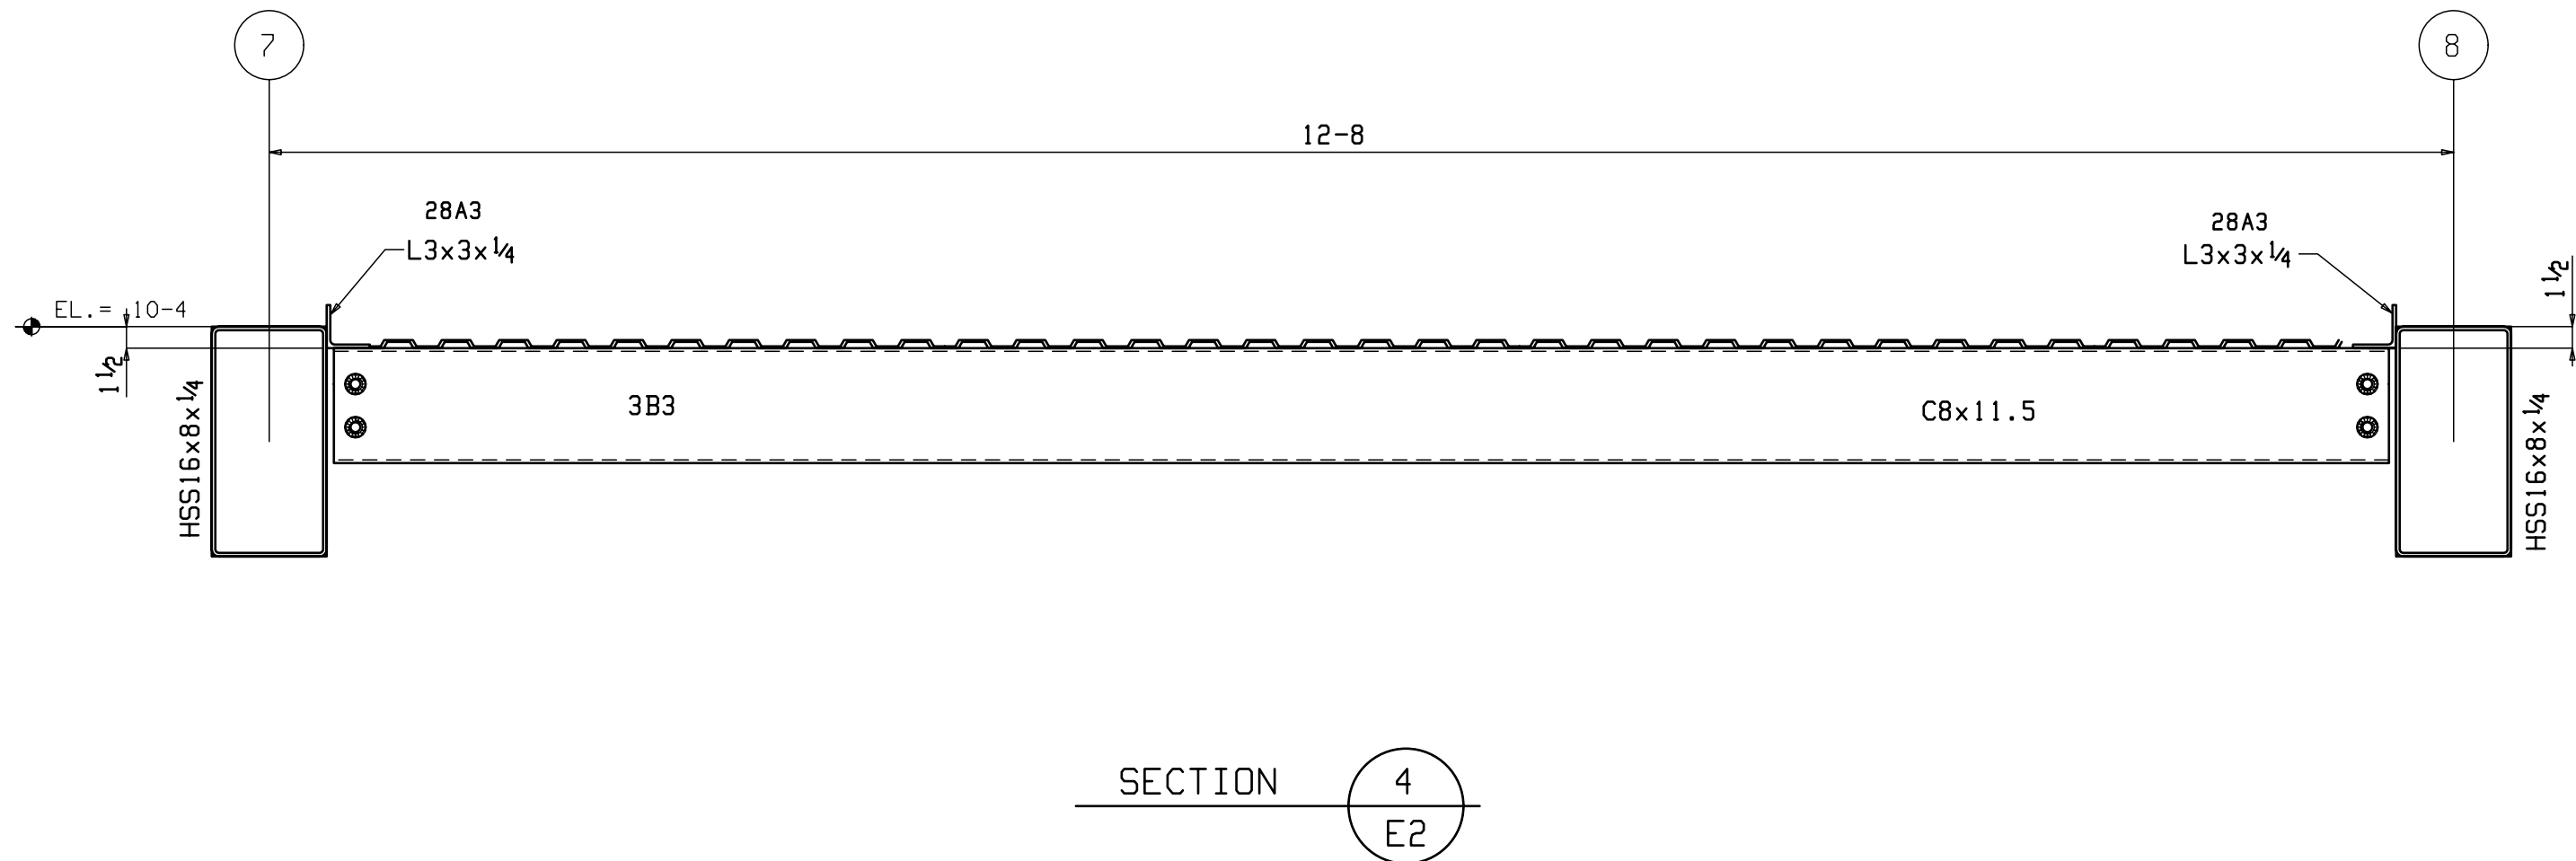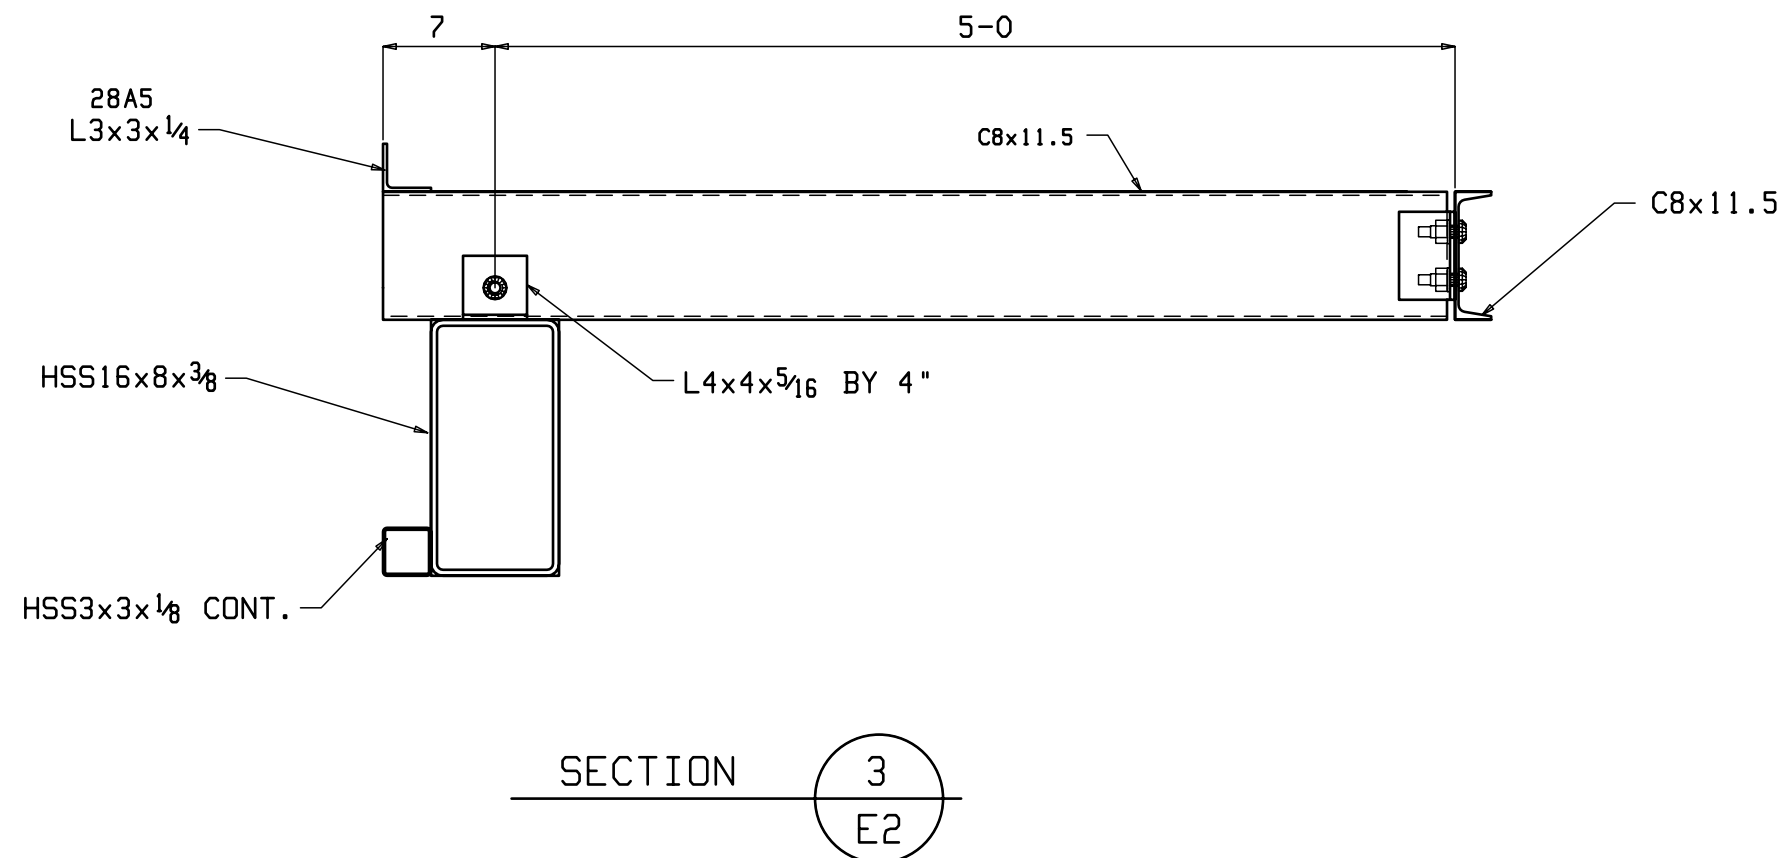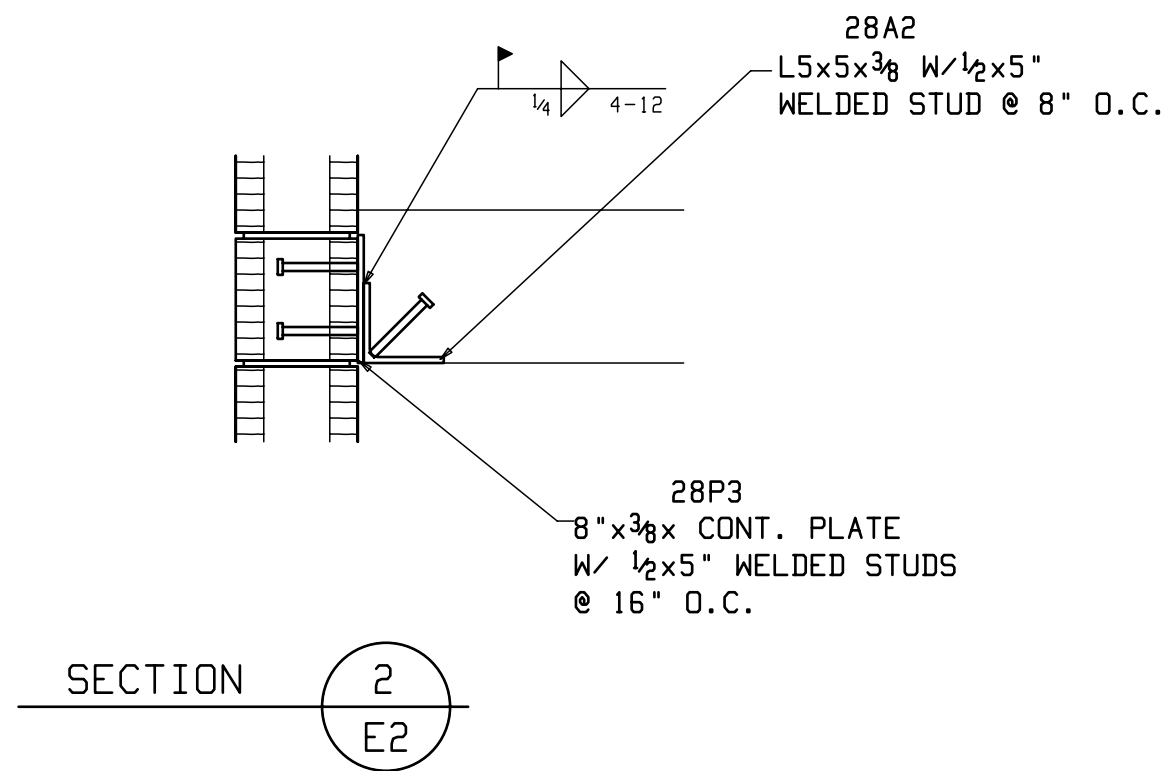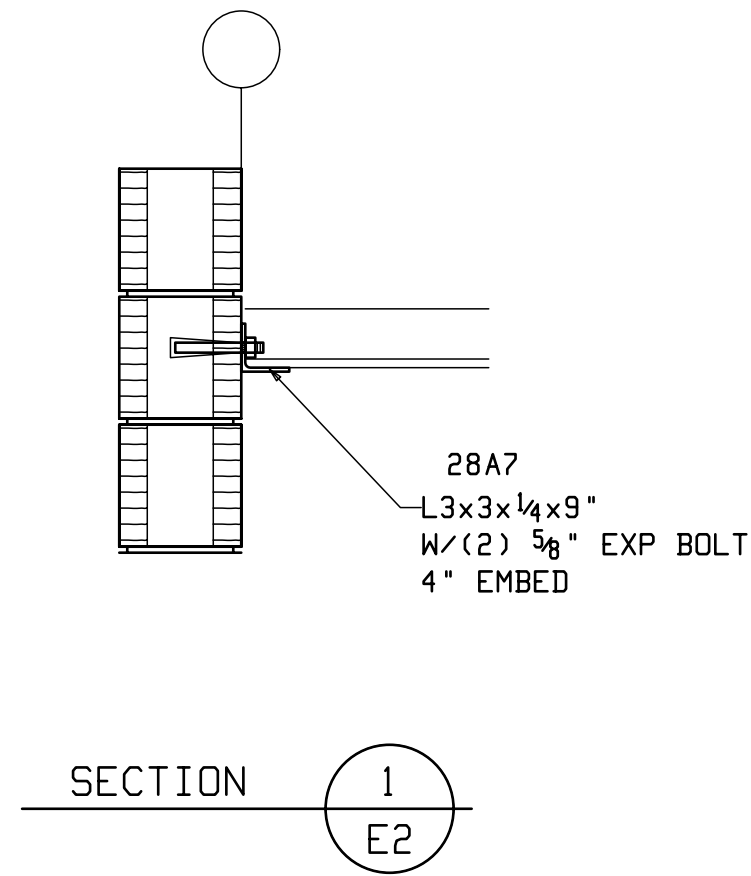










LINTEL "SL2"

TYP @ FLOORS 2,3,4,5, & ROOF

Per the AISC Manual of Steel Construction, 14th edition, GW Fabricators does not accept backcharges for any work perform in the field unless they are approved in advance in writing. Backcharges will not be accepted for standard minor work necessary to erect steel, including, but not limited to, moderate amounts of reaming, grinding, welding, cutting, or work necessary to plumb the material. In the event that field corrections are necessary, GW Fabricators must be given an opportunity to participate in the method of correction. this procedure must be followed before backcharges will be considered.

01-25-2017
FOR APPROVAL ONLY!
DO NOT USE FOR SETTING OF ANCHOR BOLTS, EMBEDDED ITEMS OR FOR ERECTION PURPOSES. GW FABRICATORS, ASSUMES NO RESPONSIBILITY FOR MISFITS INVOLVING THE USE OF THIS PRELIMINARY DWG. FILE AND FIELD DWGS WILL FOLLOW AT A LATER DATE

 GW FABRICATORS MERIDIAN, MISSISSIPPI 39302		QUANT.		PRINT RECORD DATE		FOR	
		STRUCTURE		HOME2SUITES BY HILTON			
DETAIL		BASE PLATE DETAILS					
CONT.		SOUTHERN HOSPITALITY SERVICES					
LOCATION		FLOWOOD, MISSISSIPPI					
ENG. OR ARCH'T.		WHISONANT ENGINEERING SERVICES					
Copyright © Jan 25 2017		by GW FABRICATORS					
REVISIONS		SHOP ORDER		SHEET NO.			
1	2	3	4				
MADE Robert.S		DATE 01-24-17		361		E2	
CHKD		DATE					

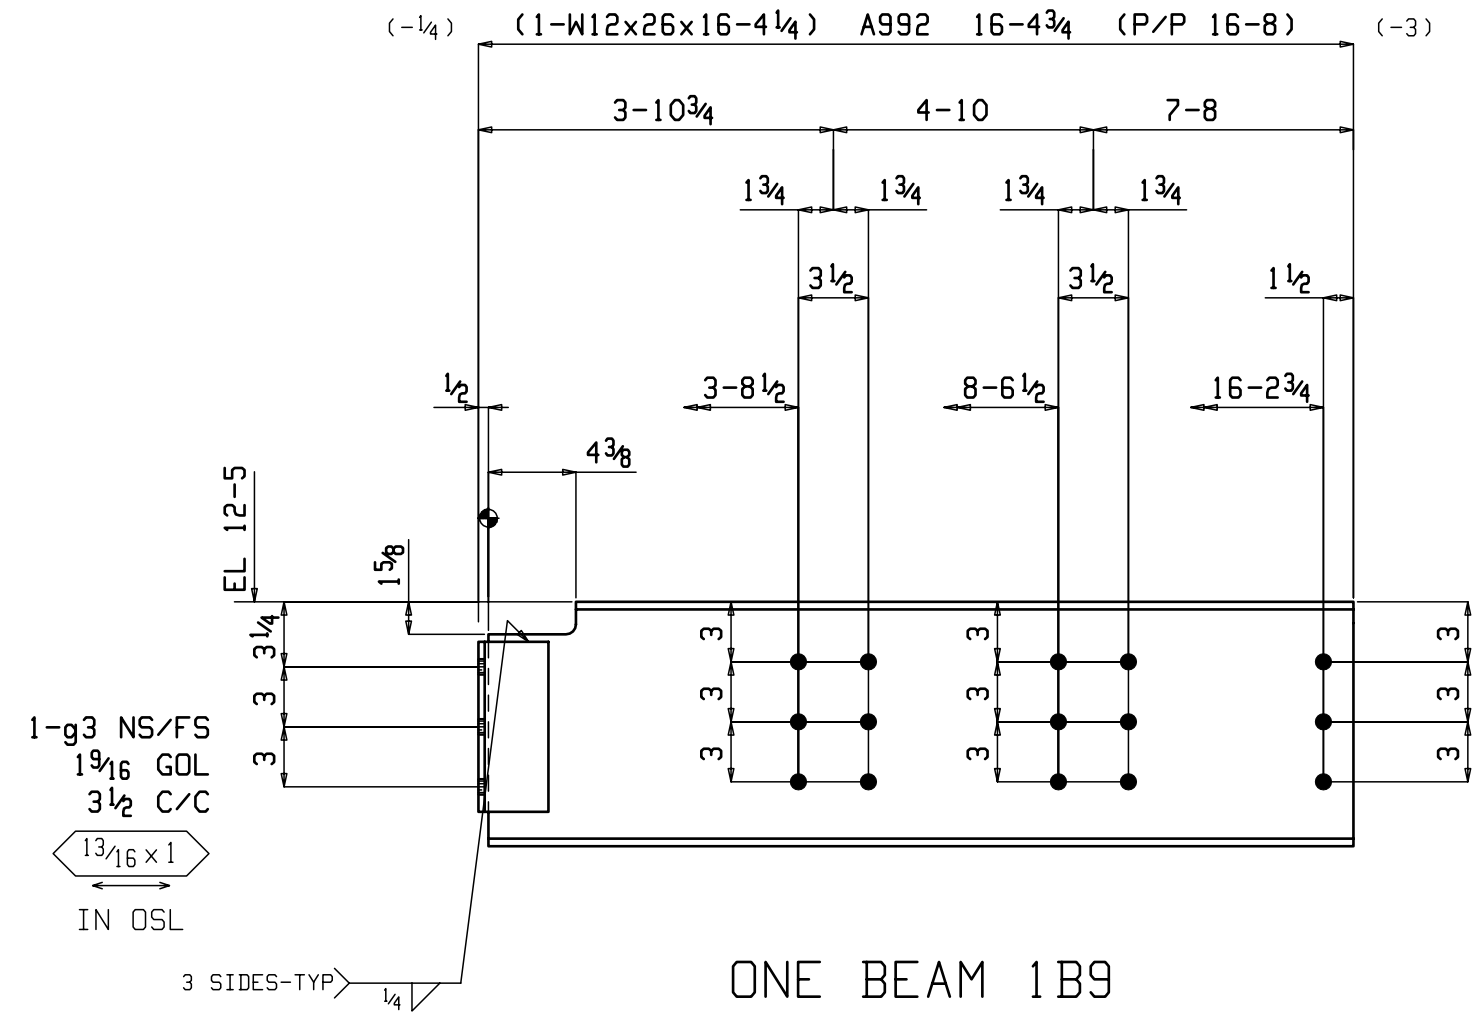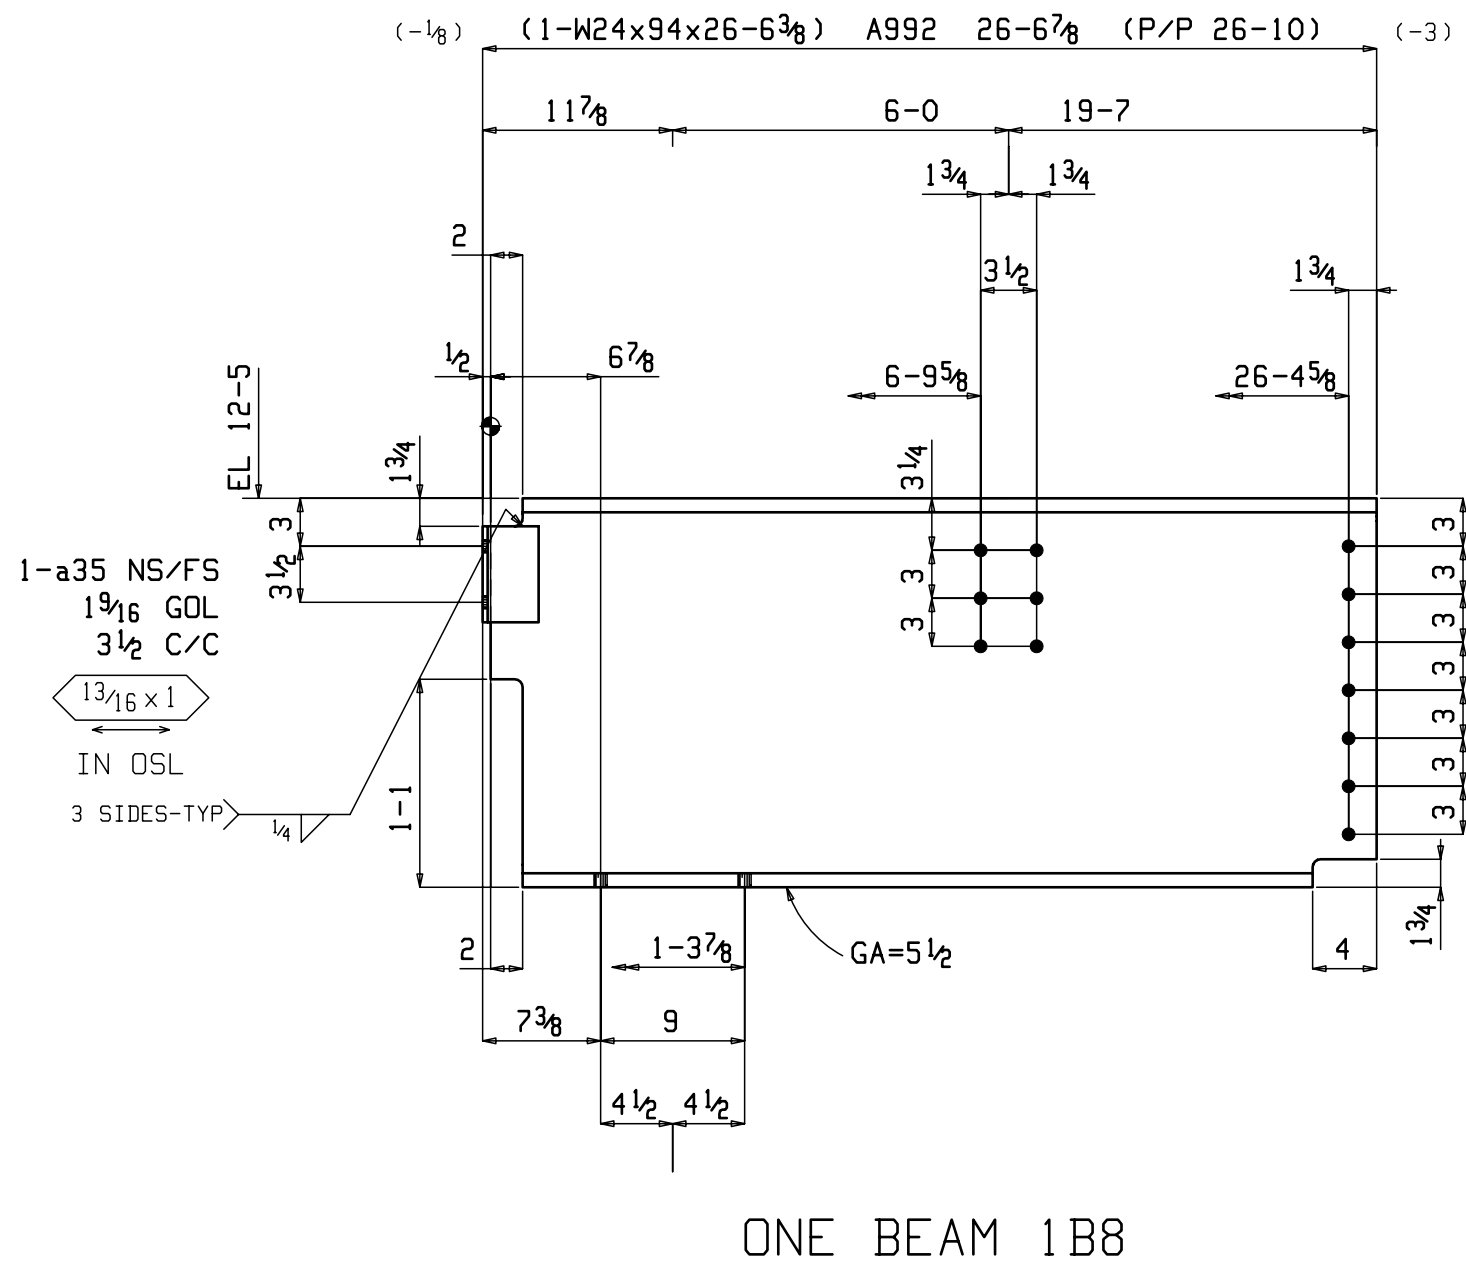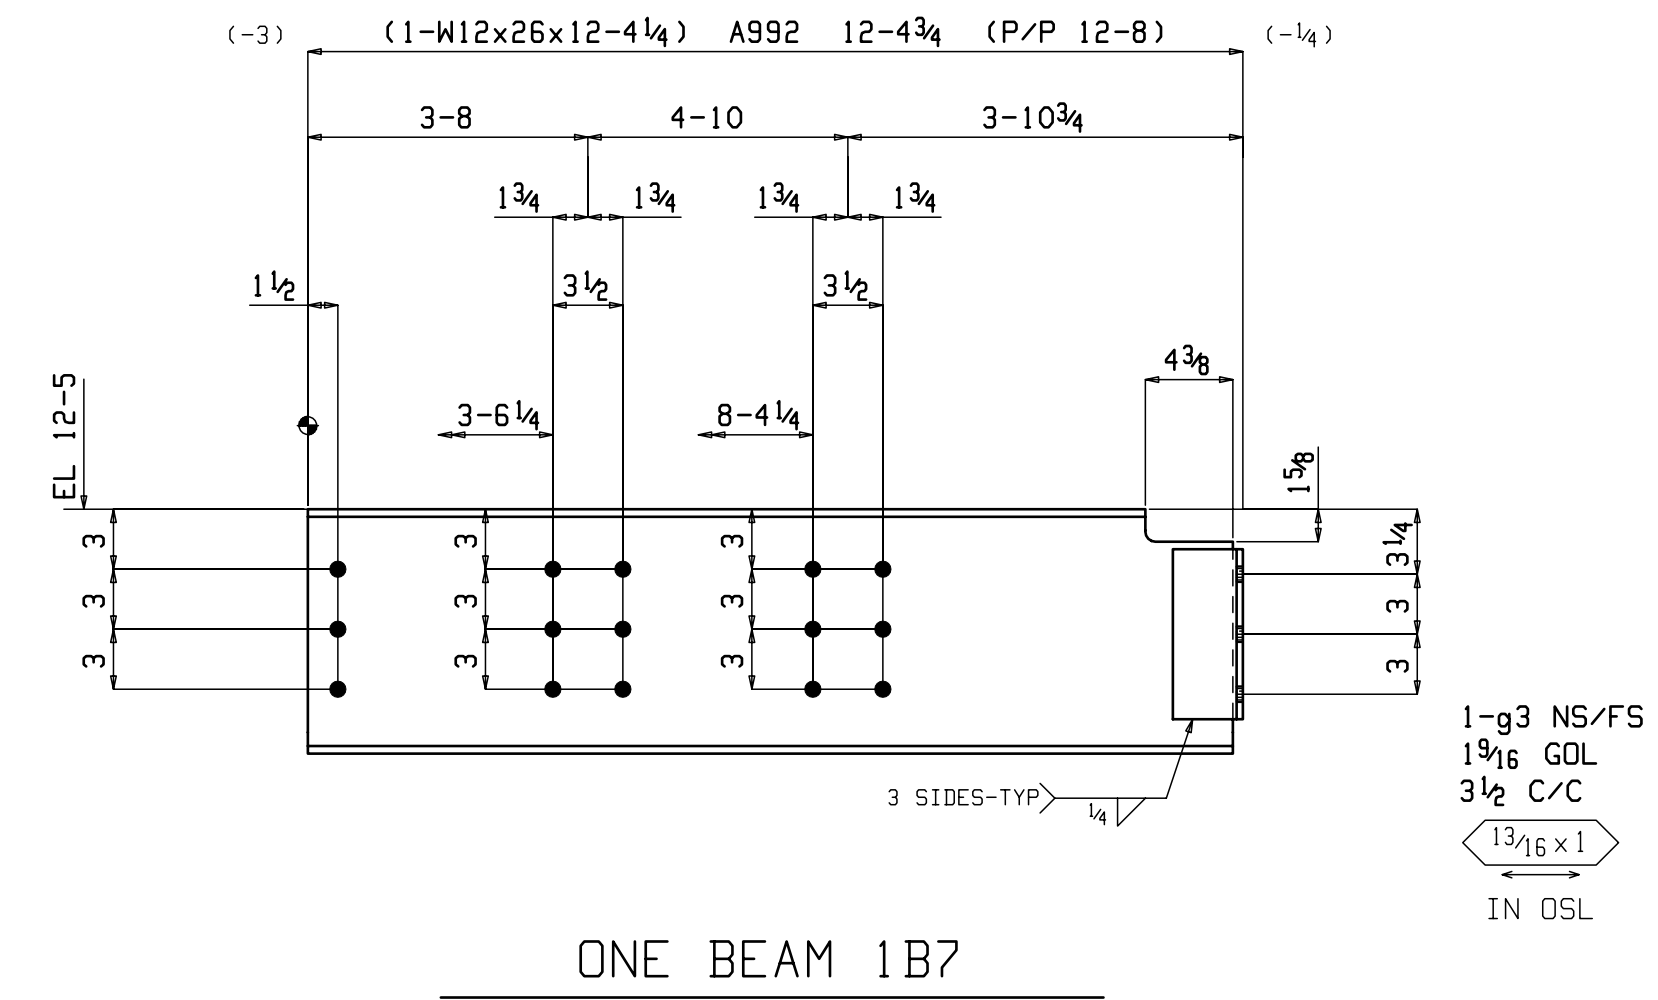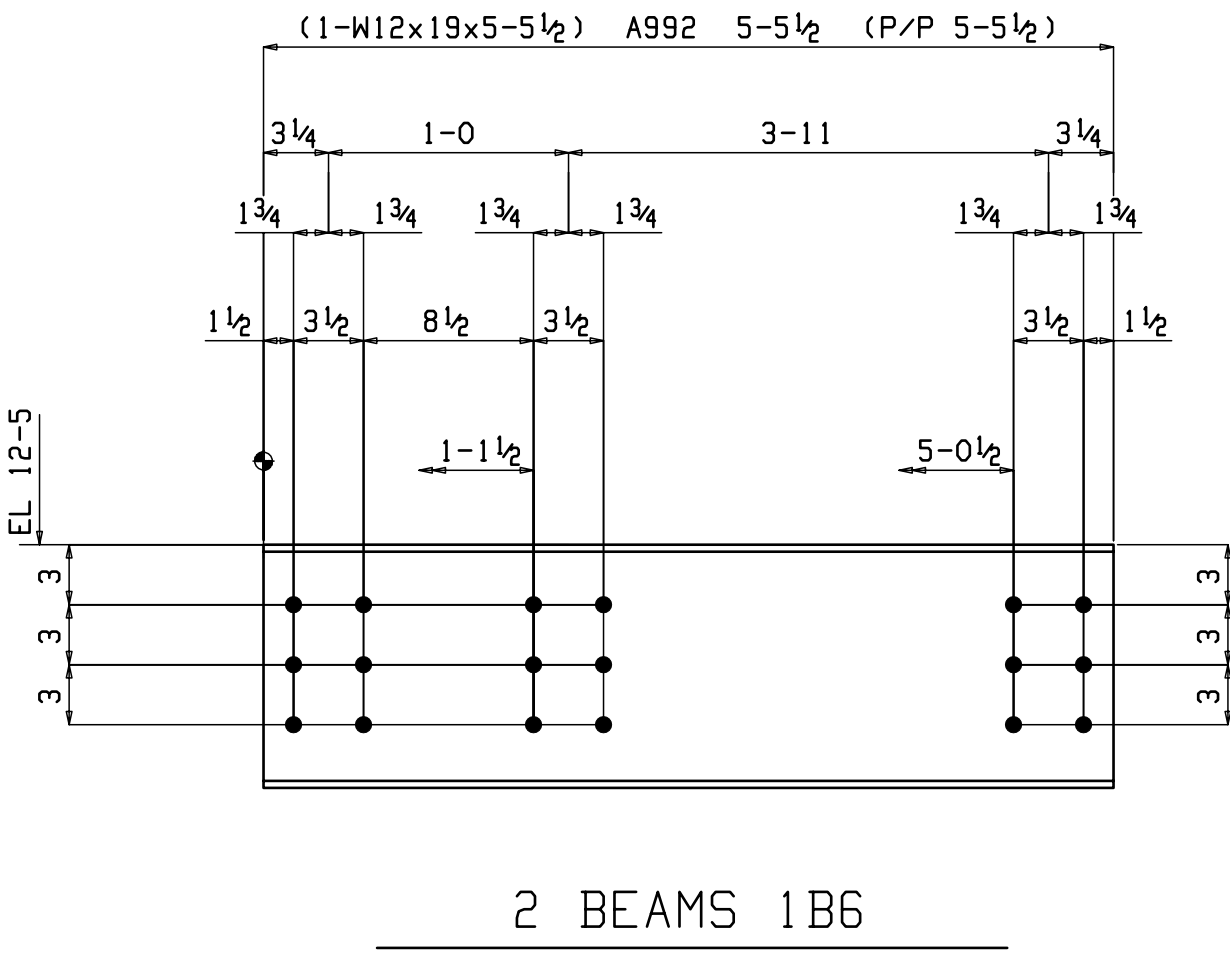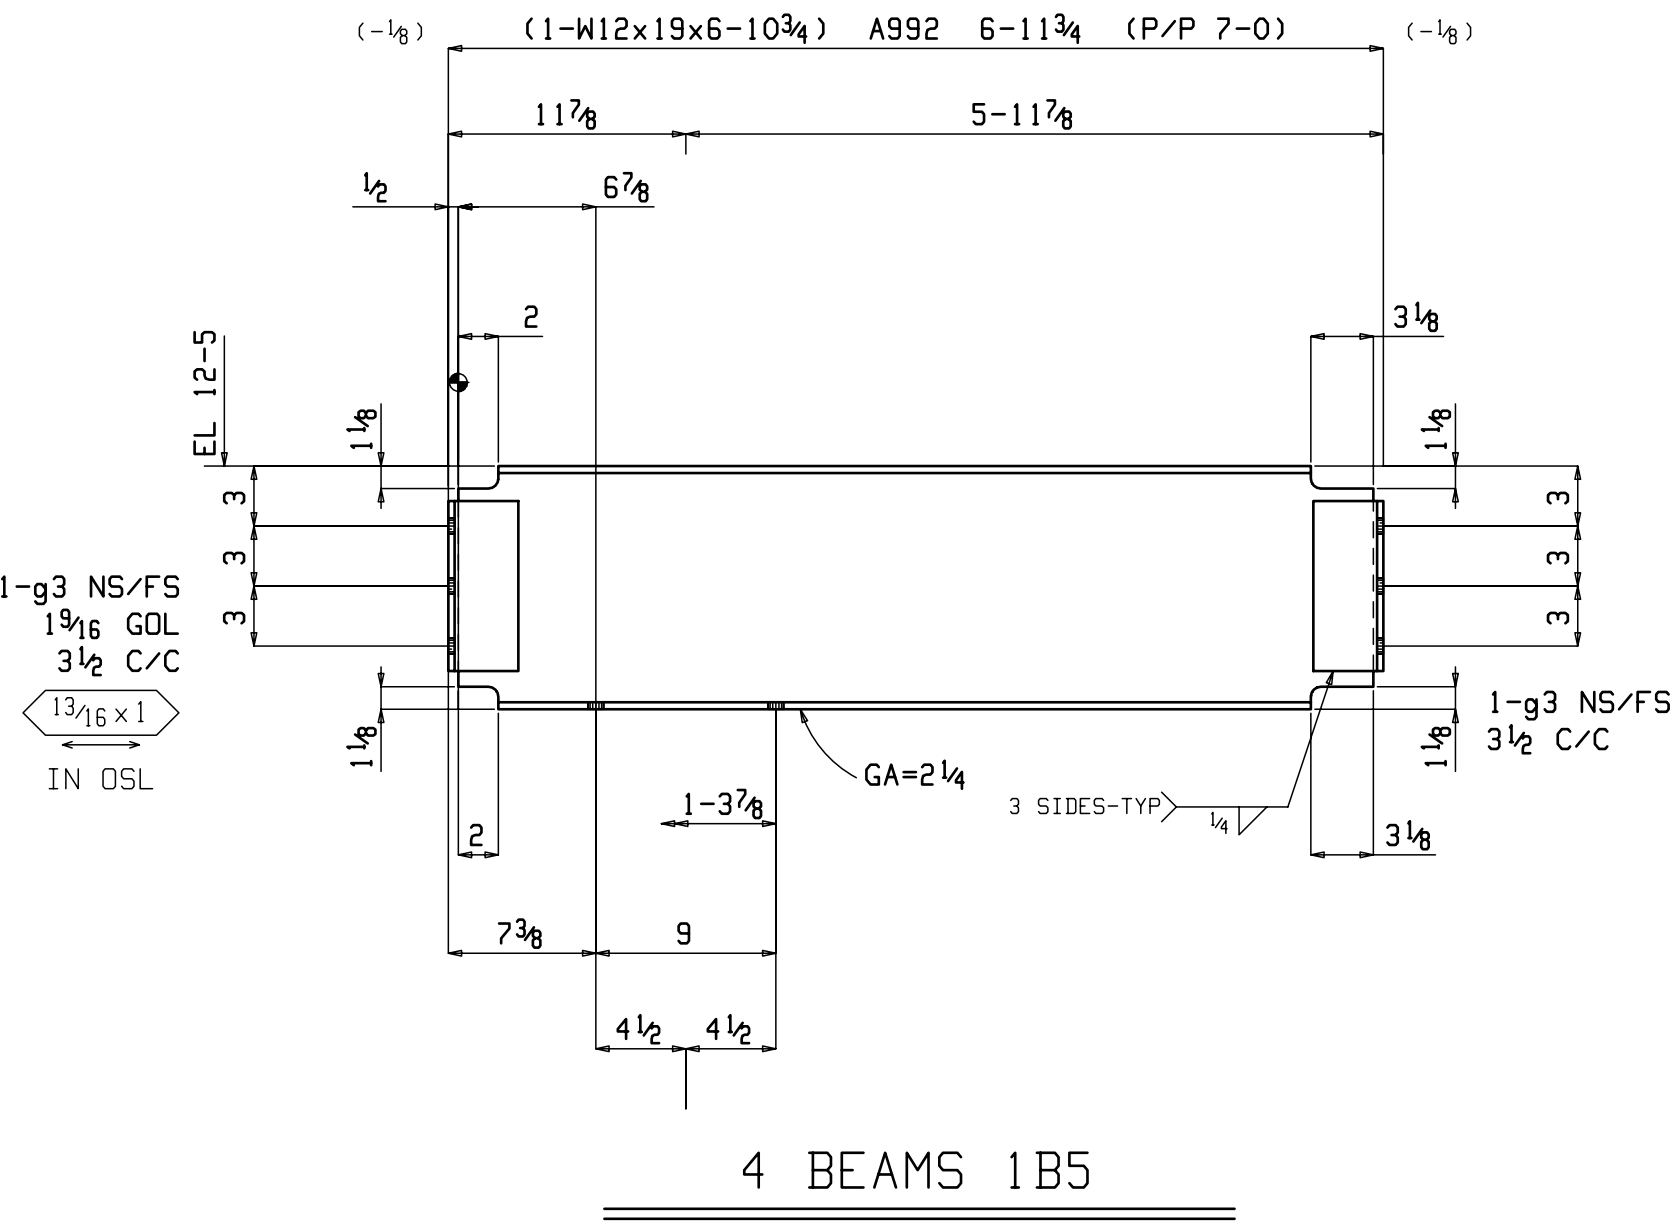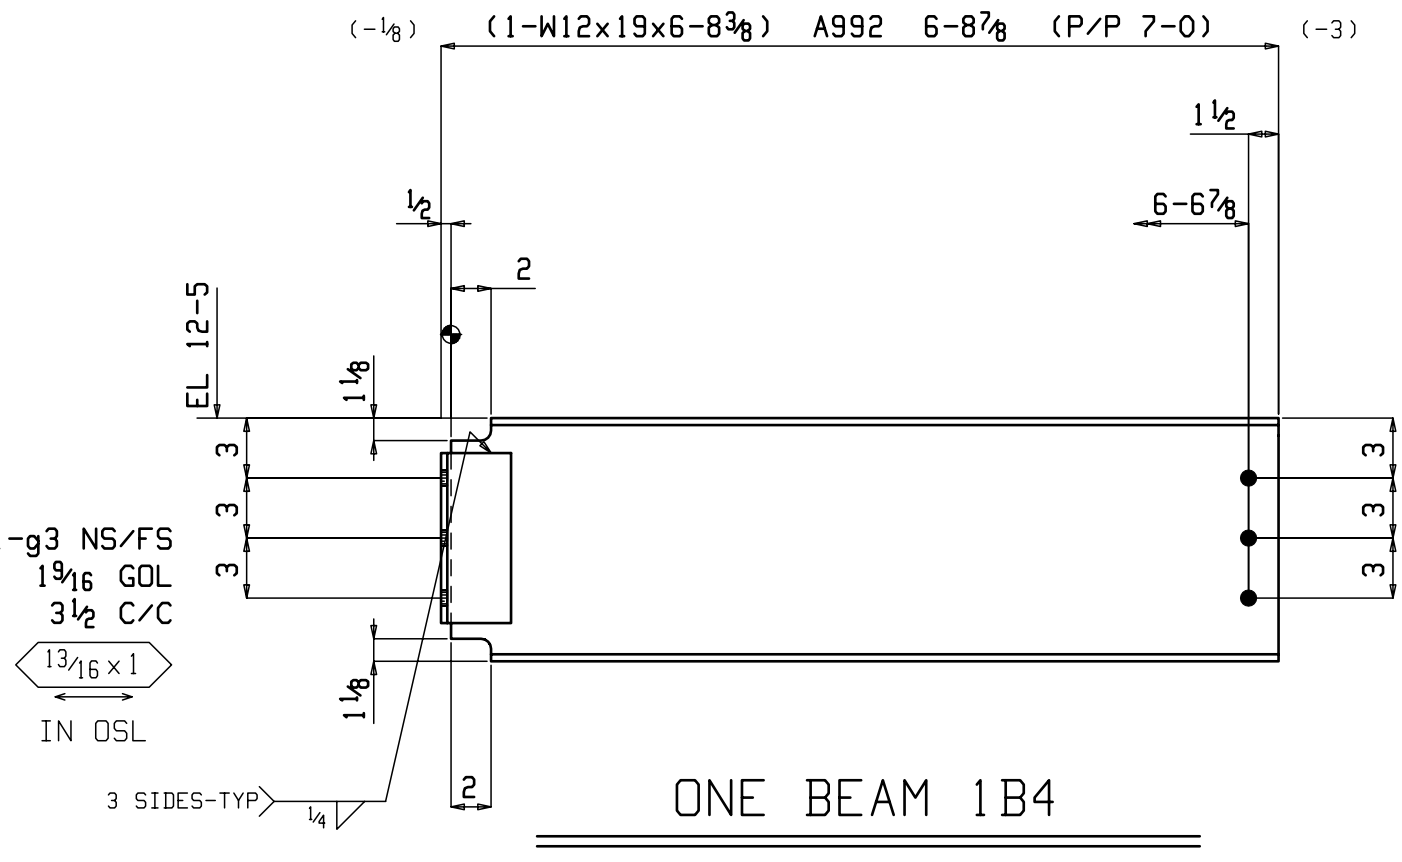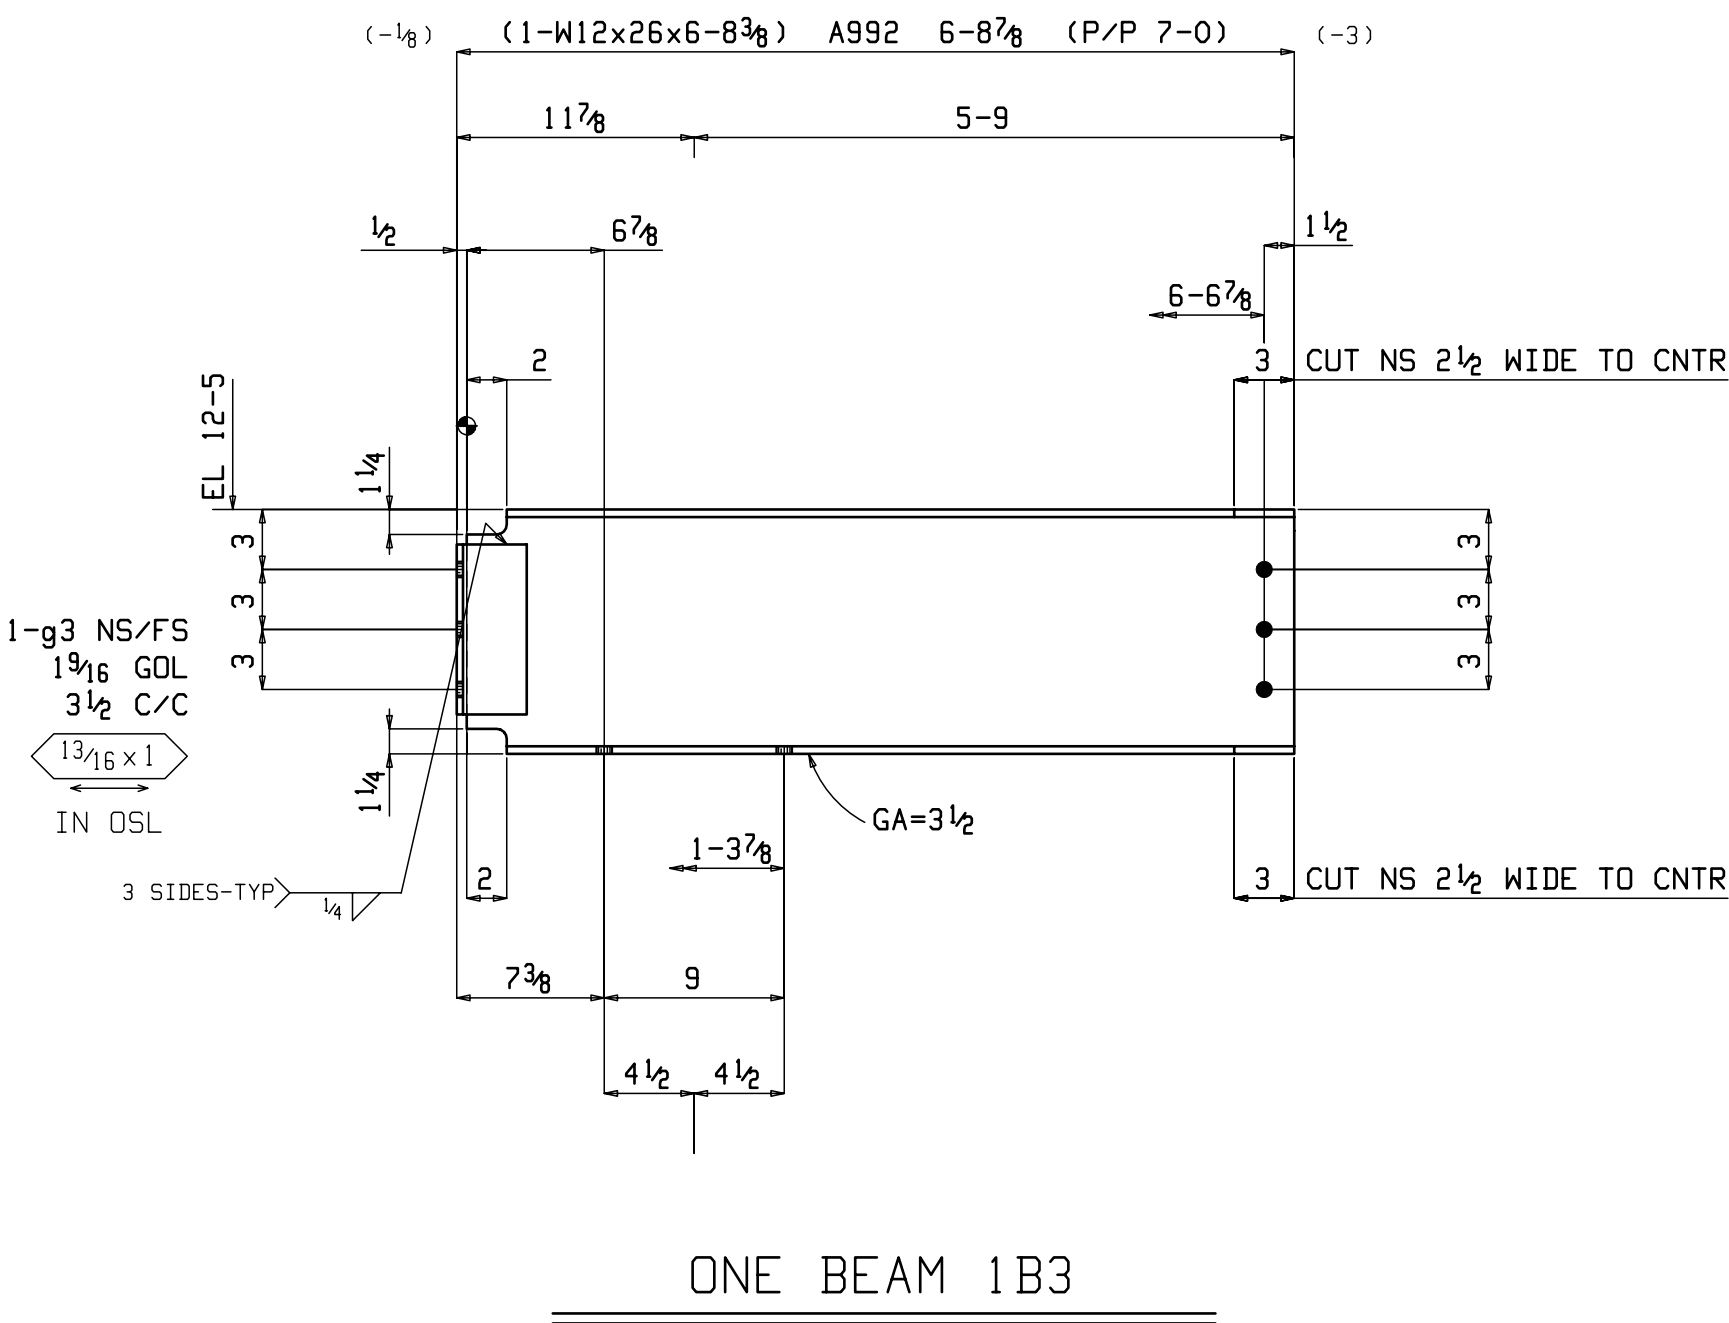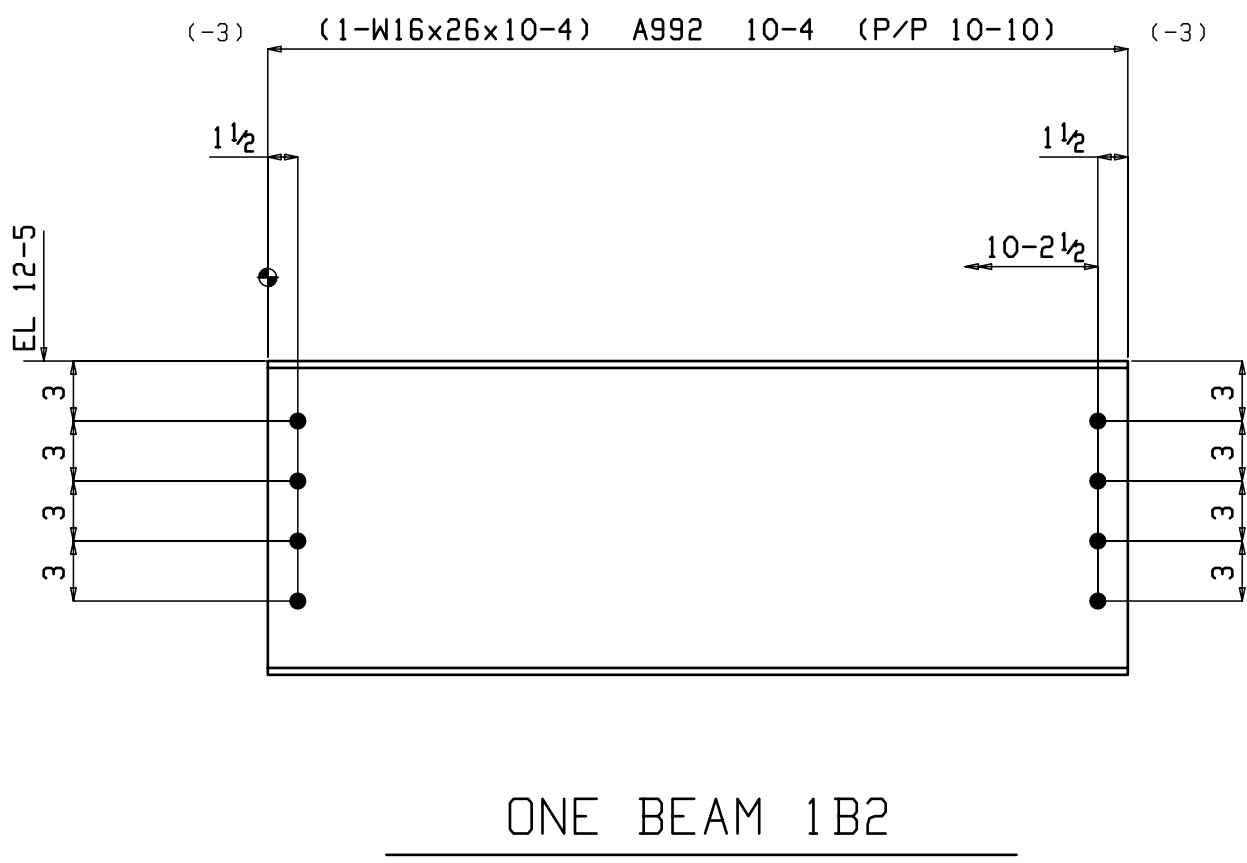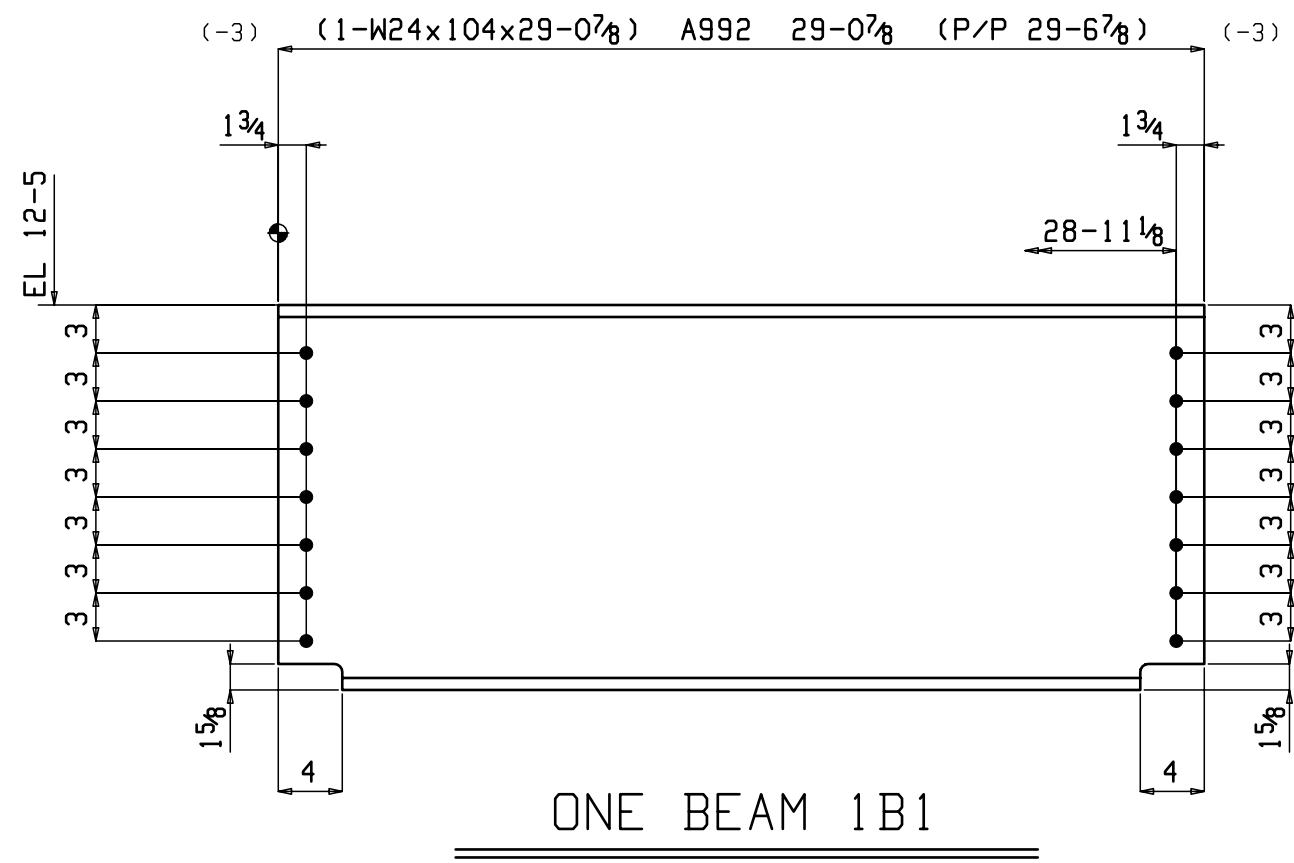

BILL OF MATERIAL

SEQ NO.	SEQ QTY	TOTAL QTY	SHIPPING MARK	SIZE	LENGTH FT	IN	FAB MARK	QTY UNIT	REMARKS	WEIGHT TOTAL
1	1	ONE	1B1	BEAM						3024
		1		W24x104	29	0 7/8	1B1	1	A992	3024
1	1	ONE	1B2	BEAM						269
		1		W16x26	10	4	1B2	1	A992	269
1	1	ONE	1B3	BEAM						183
		1		W12x26	6	8 3/8	1B3	1	A992	174
		2		L3 1/2 x 3 x 3/16	0	8 1/2	g3	2	A36	9
1	1	ONE	1B4	BEAM						137
		1		W12x19	6	8 3/8	1B4	1	A992	127
		2		L3 1/2 x 3 x 3/16	0	8 1/2	g3	2	A36	9
1	4	4	1B5	BEAM						599
		4		W12x19	6	10 3/4	1B5	1	A992	524
		16		L3 1/2 x 3 x 3/16	0	8 1/2	g3	4	A36	75
1	2	2	1B6	BEAM						207
		2		W12x19	5	5 1/2	1B6	1	A992	207
1	1	ONE	1B7	BEAM						331
		1		W12x26	12	4 1/4	1B7	1	A992	321
		2		L3 1/2 x 3 x 3/16	0	8 1/2	g3	2	A36	9
1	1	ONE	1B8	BEAM						2501
		1		W24x94	26	6 3/8	1B8	1	A992	2494
		2		L3 1/2 x 3 x 3/16	0	6	a35	2	A36	7
1	1	ONE	1B9	BEAM						435
		1		W12x26	16	4 1/4	1B9	1	A992	425
		2		L3 1/2 x 3 x 3/16	0	8 1/2	g3	2	A36	9

Total weight : 7684




GW FABRICATORS

MERIDIAN, MISSISSIPPI 39302

QUANT.	PRINT RECORD DATE	FOR	STRUCTURE	HOME2SUITES BY HILTON
			DETAIL	SHOP DETAILS
			CONT.	SOUTHERN HOSPITALITY SERVICES
			LOCATION	FLOWOOD, MISSISSIPPI
CONNS	E70XX	UNLESS NOTED	ENG. OR ARCH'T.	WHISONANT ENGINEERING SERVICES
HOLES	13/16 Φ	UNLESS NOTED	Copyright © Jim 25 2017	by GW FABRICATORS
PAIN	SP3/SHOP COAT RED OXIDE		REVISIONS	SHOP ORDER
MADE	Robert.S	DATE 01-24-17	1 2 3 4	SHEET NO.
CHD		DATE		

361

1

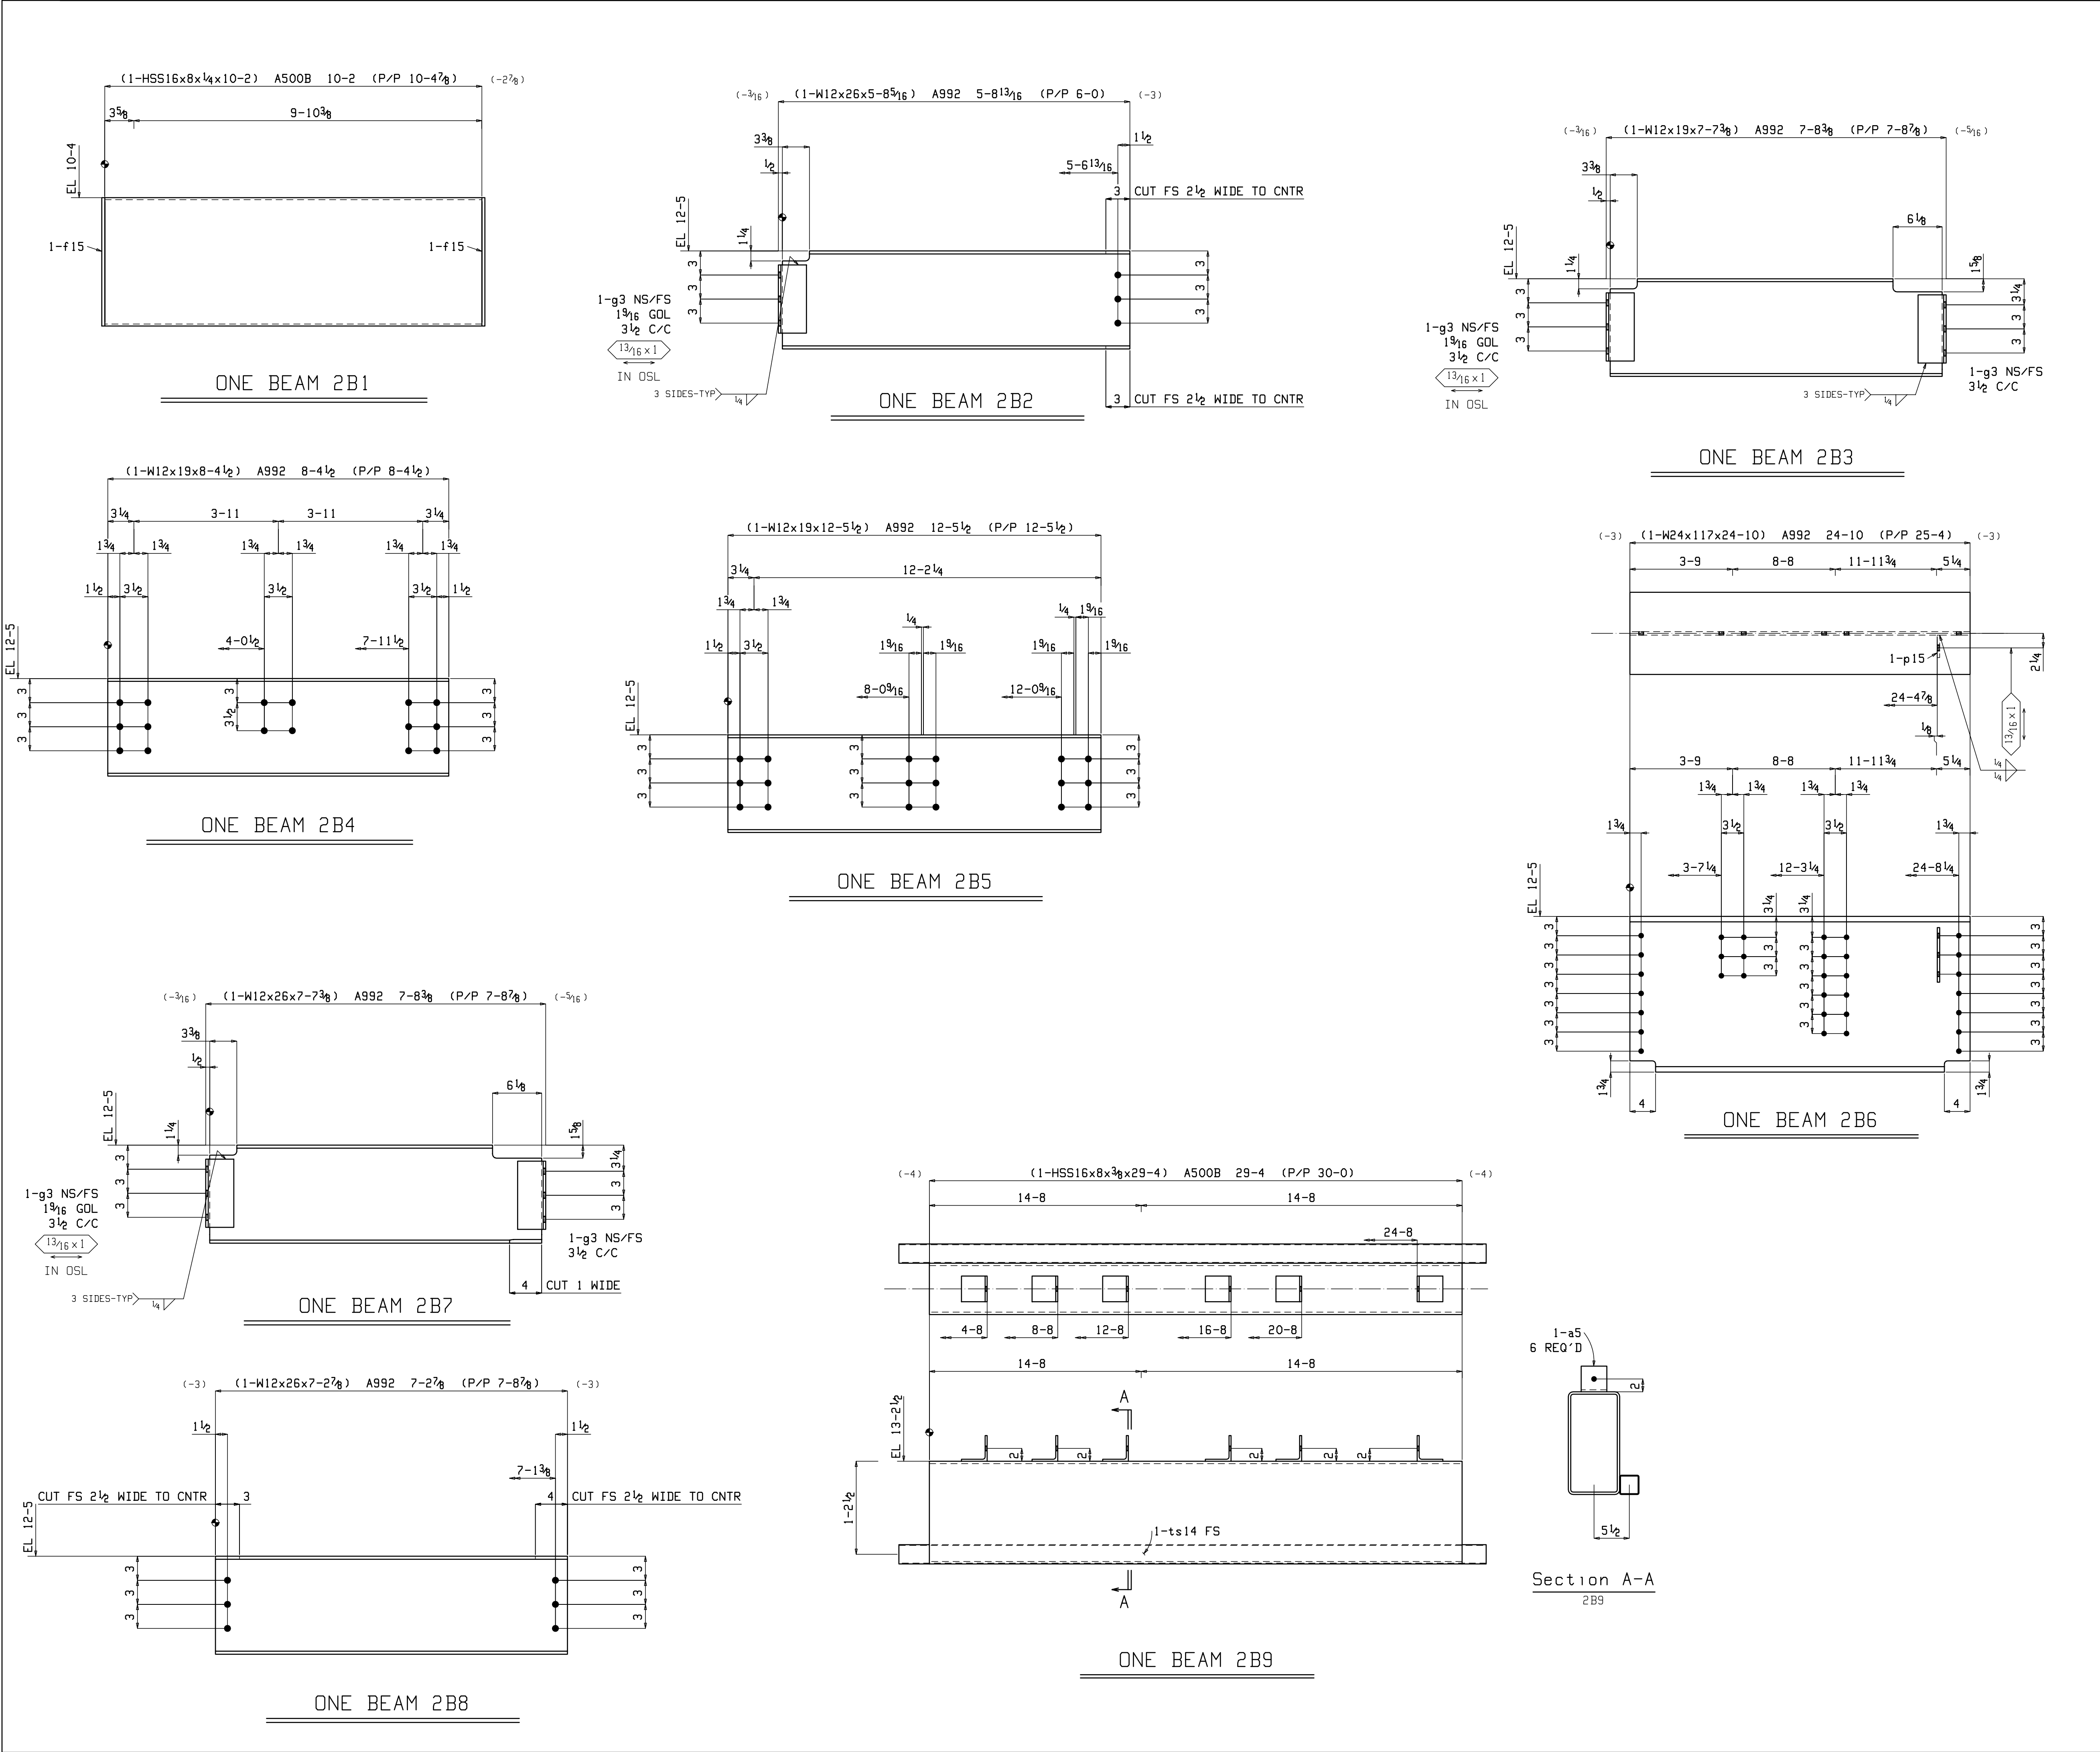

BILL OF MATERIAL											
SEQ NO.	SEQ QTY	TOTAL QTY	SHIPPING MARK	SIZE	LENGTH FT	IN	FAB MARK	QTY UNIT	REMARKS	WEIGHT TOTAL	
1	1	ONE	2B1	BEAM						350	
		1		HSS16x8x1/4	10	2	2B1	1	A500B	322	
		2		FL3/8x8	1	4	F15	2	A36	27	
1	1	ONE	2B2	BEAM						157	
		1		W12x26	5	8 5/16	2B2	1	A992	148	
		2		L3/2x3x5/16	0	8 1/2	g3	2	A36	9	
1	1	ONE	2B3	BEAM						163	
		1		W12x19	7	7 3/8	2B3	1	A992	145	
		4		L3 1/2x3x5/16	0	8 1/2	g3	4	A36	19	
1	1	ONE	2B4	BEAM						159	
		1		W12x19	8	4 1/2	2B4	1	A992	159	
1	1	ONE	2B5	BEAM						237	
		1		W12x19	12	5 1/2	2B5	1	A992	237	
1	1	ONE	2B6	BEAM						2909	
		1		W24x117	24	10	2B6	1	A992	2906	
		1		PL3/8x3 1/2	0	8 1/2	p15	1	A36	3	
1	1	ONE	2B7	BEAM						217	
		1		W12x26	7	7 3/8	2B7	1	A992	198	
		4		L3 1/2x3x5/16	0	8 1/2	g3	4	A36	19	
1	1	ONE	2B8	BEAM						188	
		1		W12x26	7	2 7/8	2B8	1	A992	188	
1	1	ONE	2B9	BEAM						1866	
		1		HSS16x8x3/8	29	4	2B9	1	A500B	1704	
		1		HSS3x3x1/8	30	7 1/2	ts14	1	A500B	145	
		6		L4x4x5/16	0	4	a5	6	A36	16	


Total weight : 6246




GW FABRICATORS

MERIDIAN, MISSISSIPPI 39302


QUANT.	PRINT RECORD DATE	FOR	STRUCTURE	HOME2SUITES BY HILTON
			DETAIL	SHOP DETAILS
			CONT.	SOUTHERN HOSPITALITY SERVICES
			LOCATION	FLOWOOD, MISSISSIPPI
CONNS	E70XX	UNLESS NOTED	ENG. OR ARCH'T.	WHISONANT ENGINEERING SERVICES
HOLES	13/16 Φ	UNLESS NOTED	Copyright © Jim 25 2017	by GW FABRICATORS
PAIN	SP3/SHOP COAT RED OXIDE		REVISIONS	SHOP ORDER
MADE	Robert.S	DATE 01-24-17	1 2 3 4	SHEET NO.
CHRD				361 2

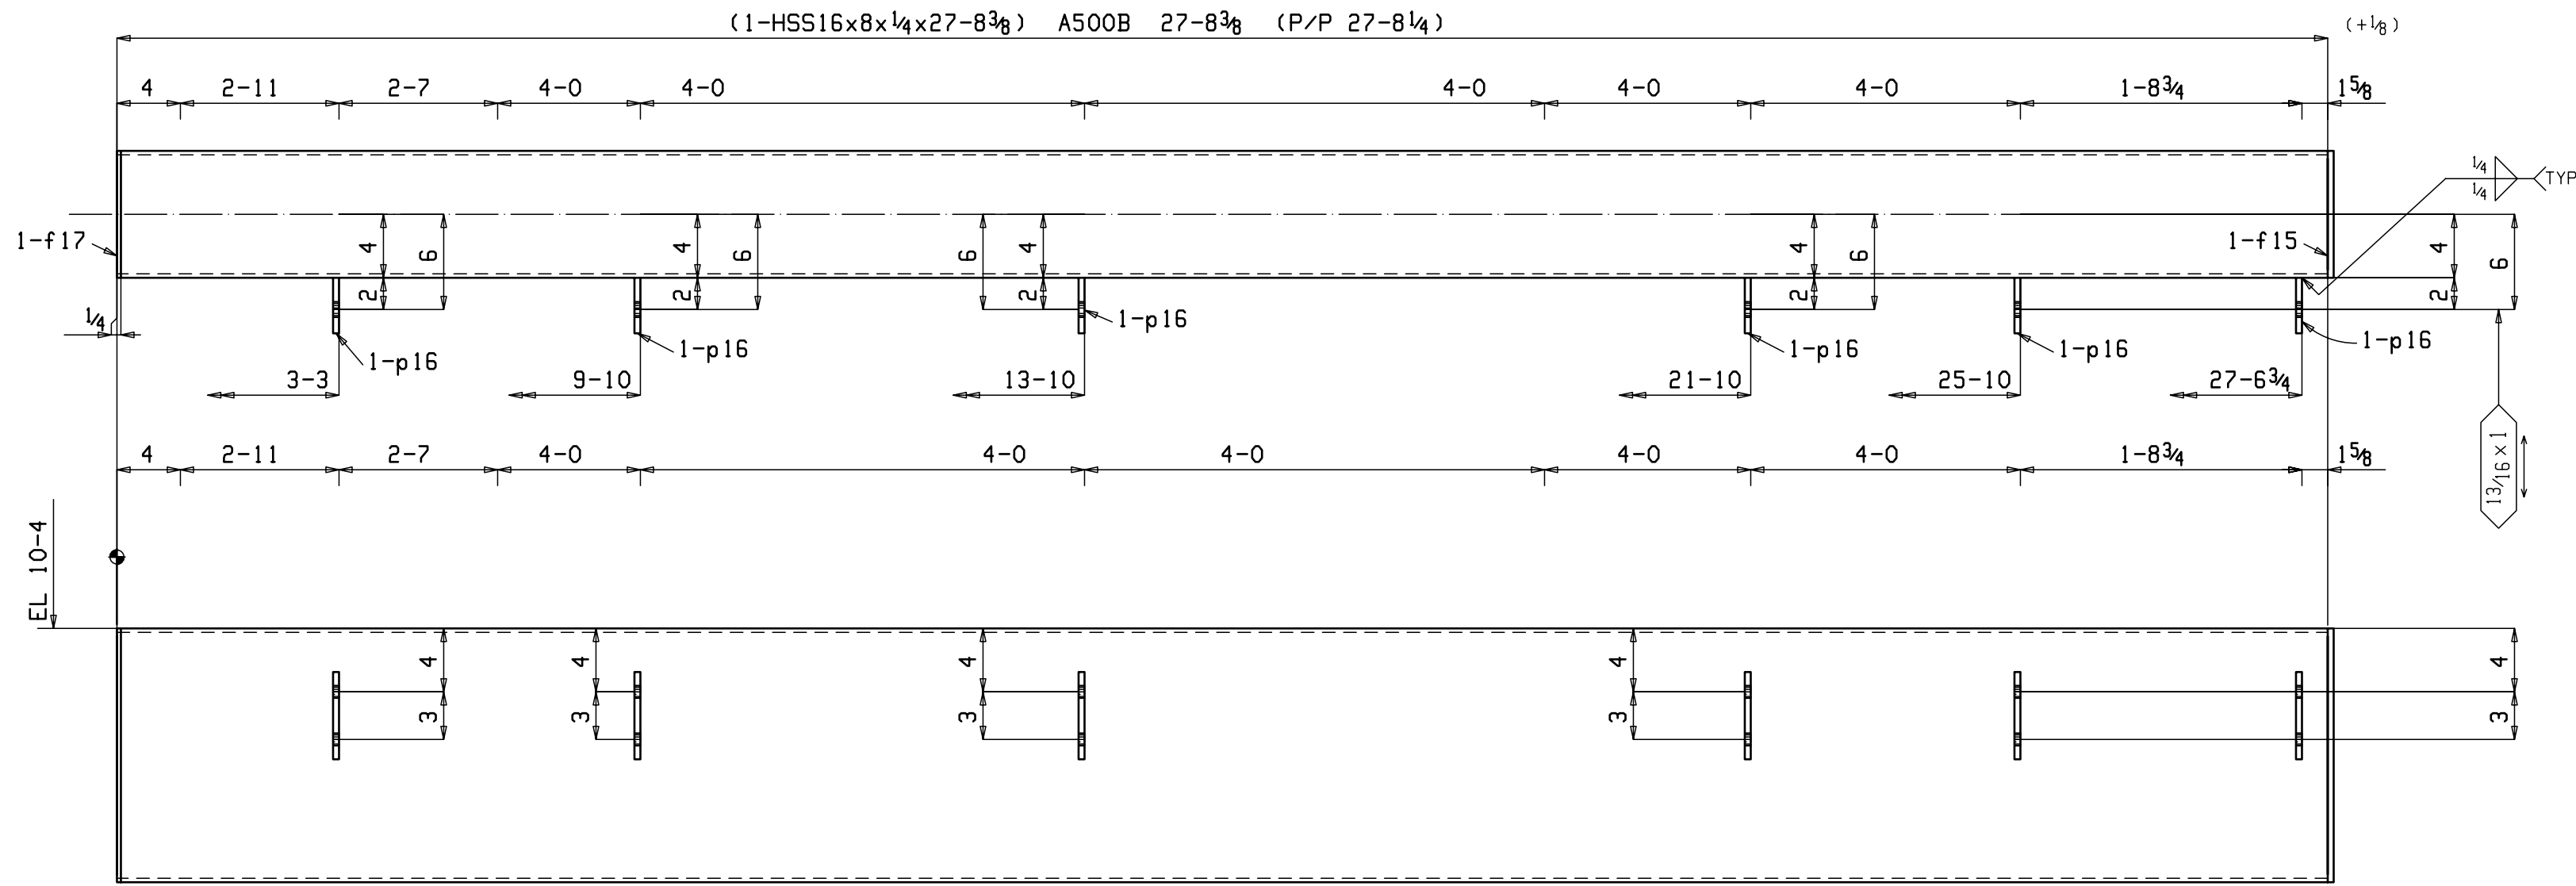


ONE BEAM 3B1

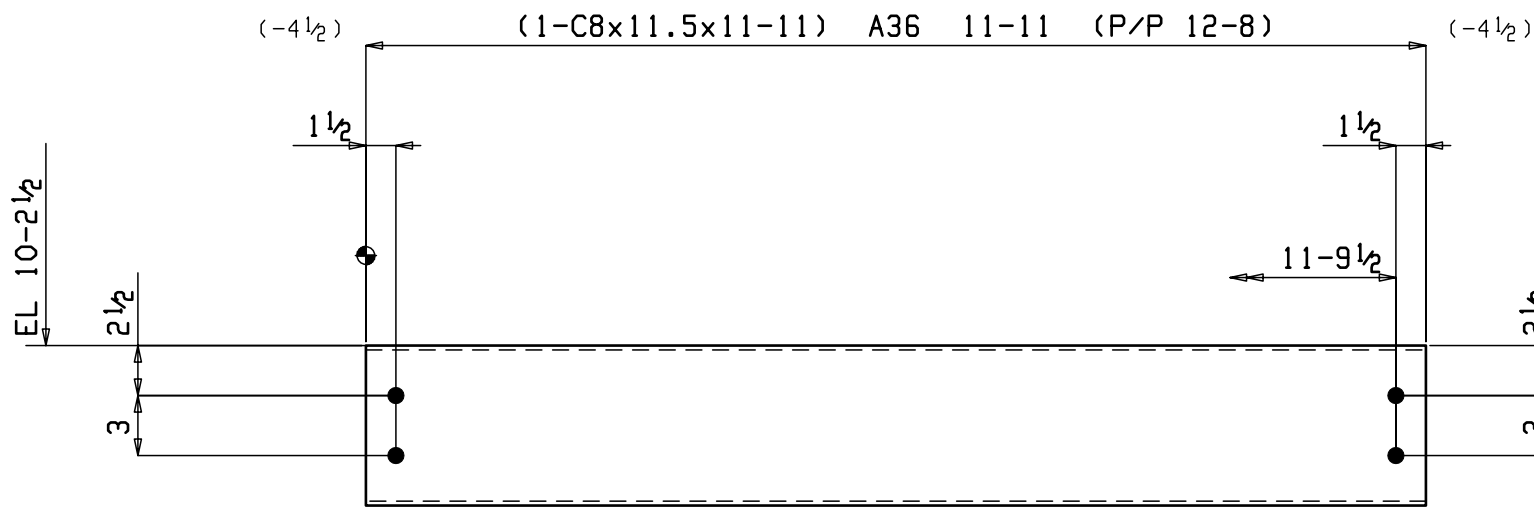


5 BEAMS 3B3

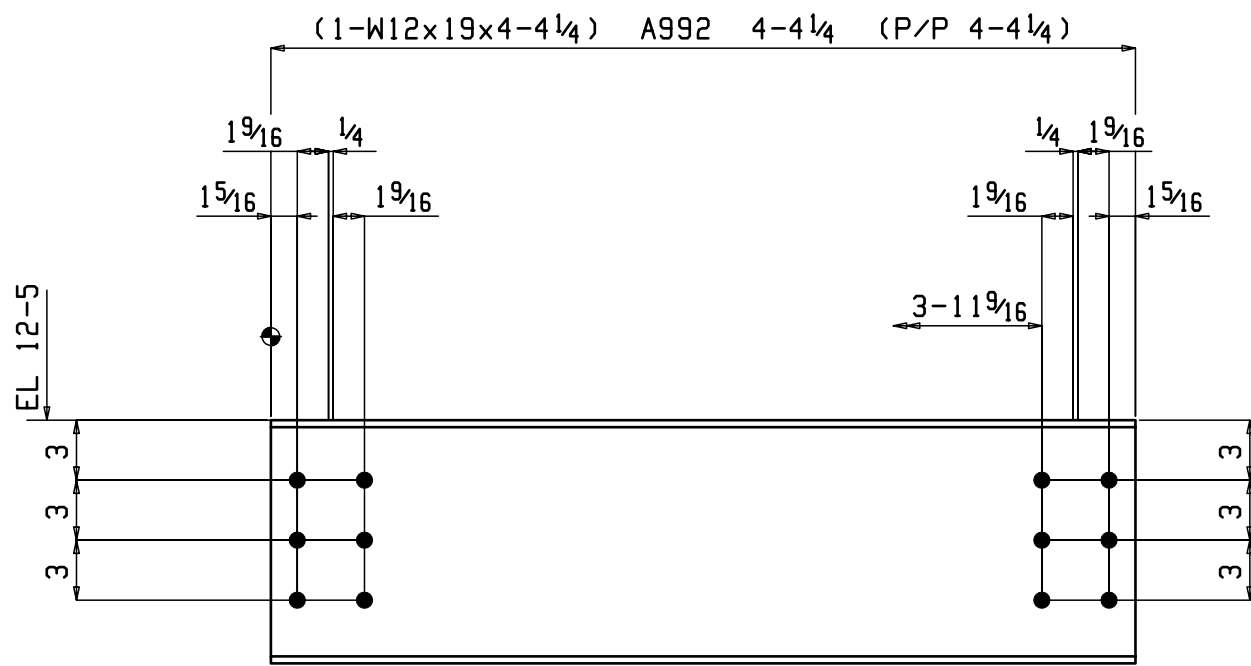


ONE BEAM 3B2

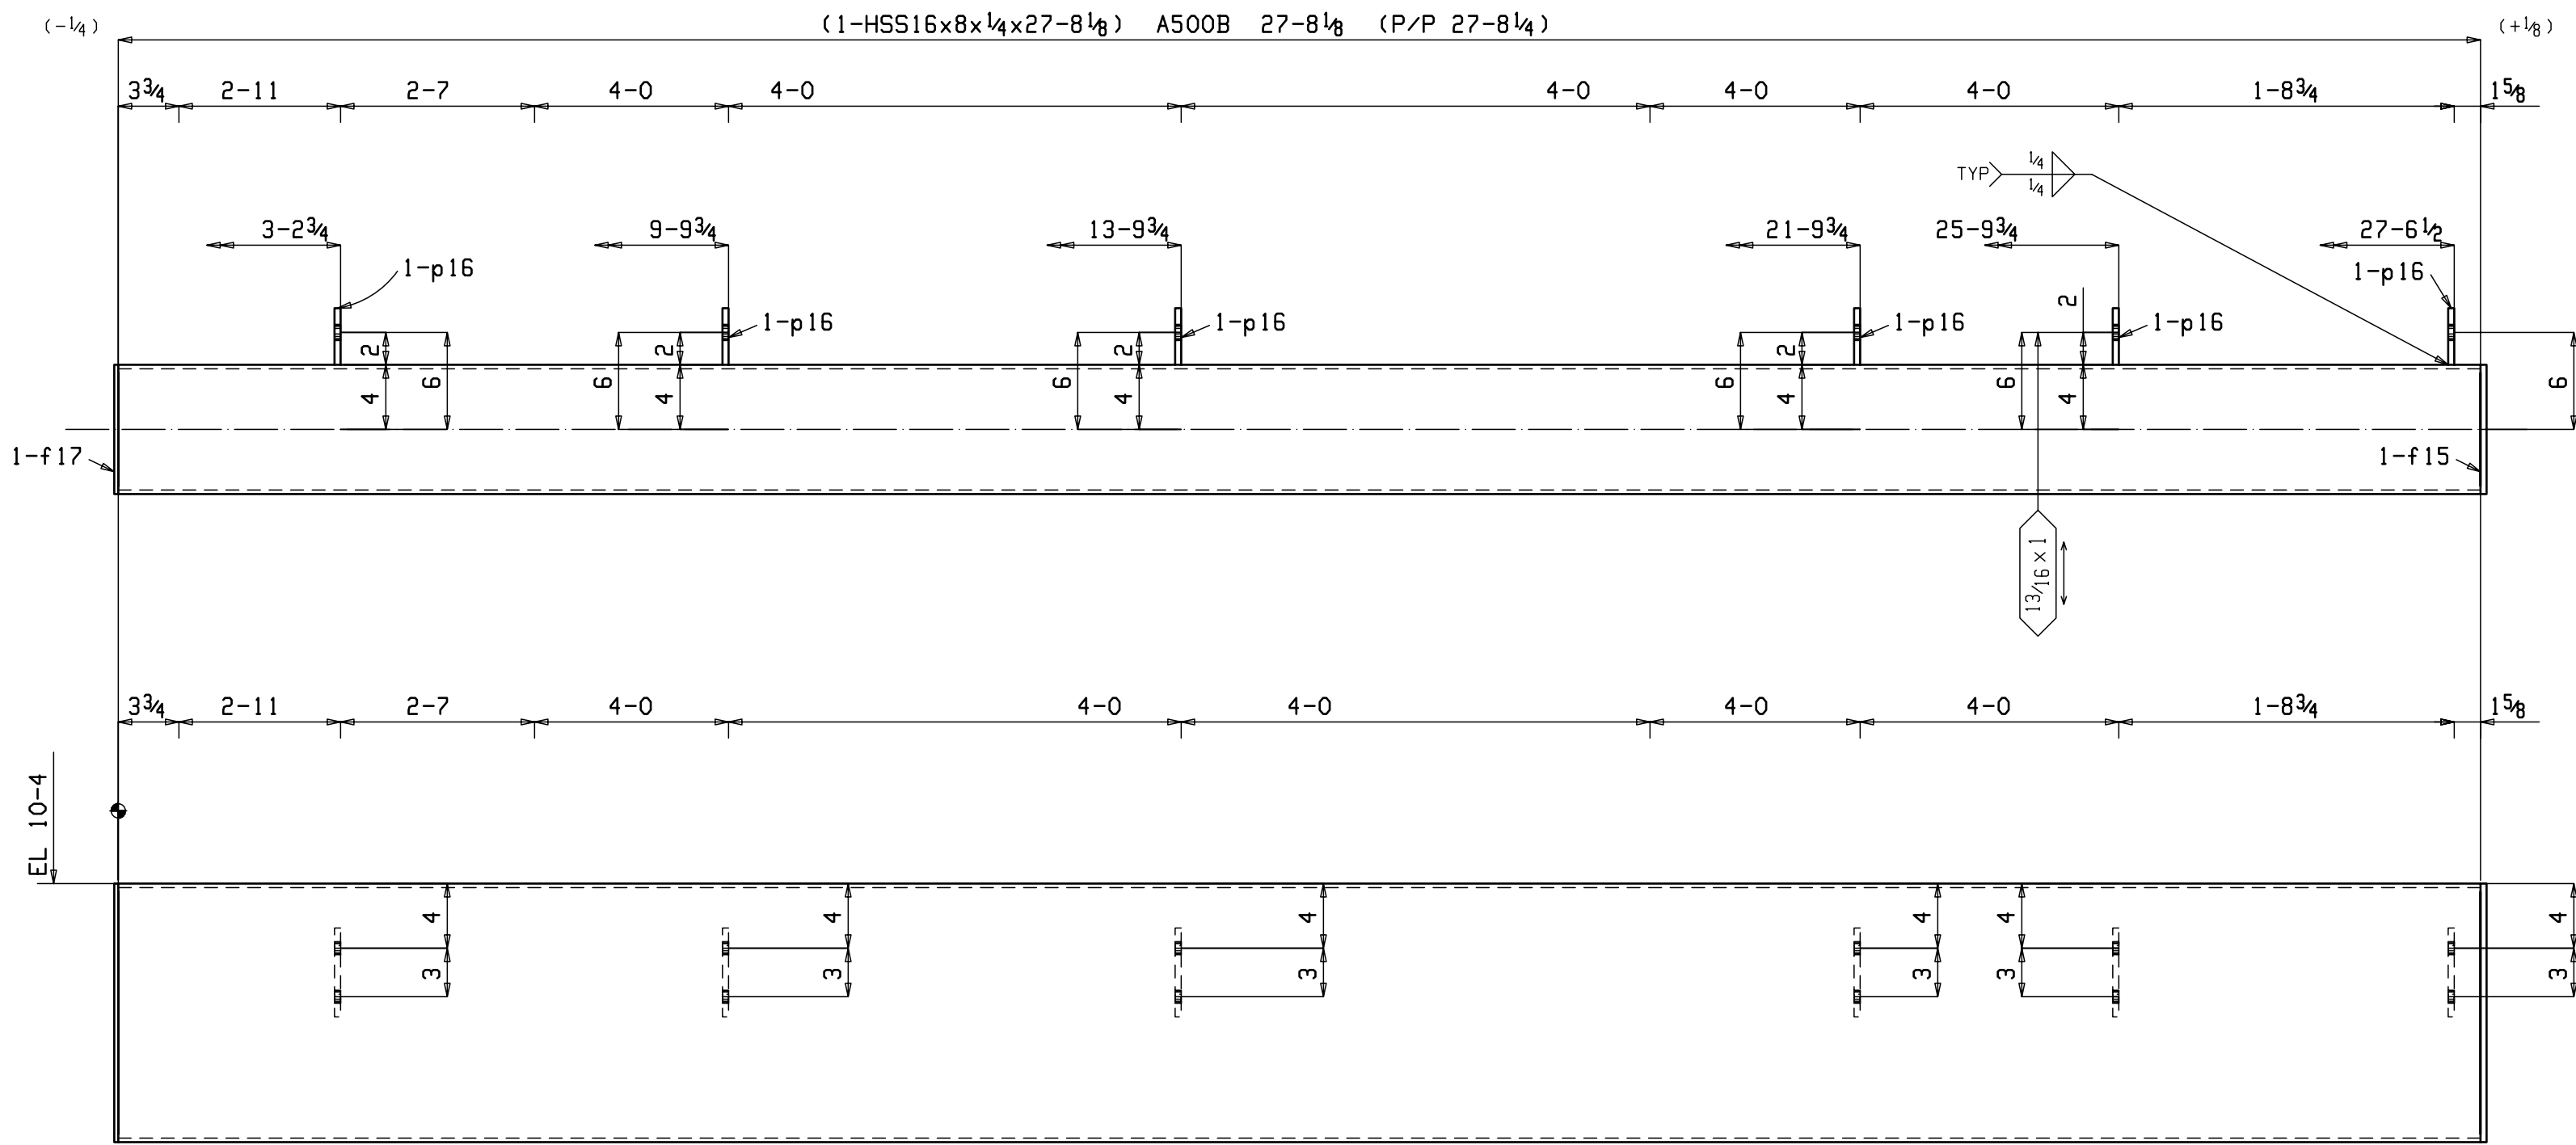

ONE BEAM 3B5

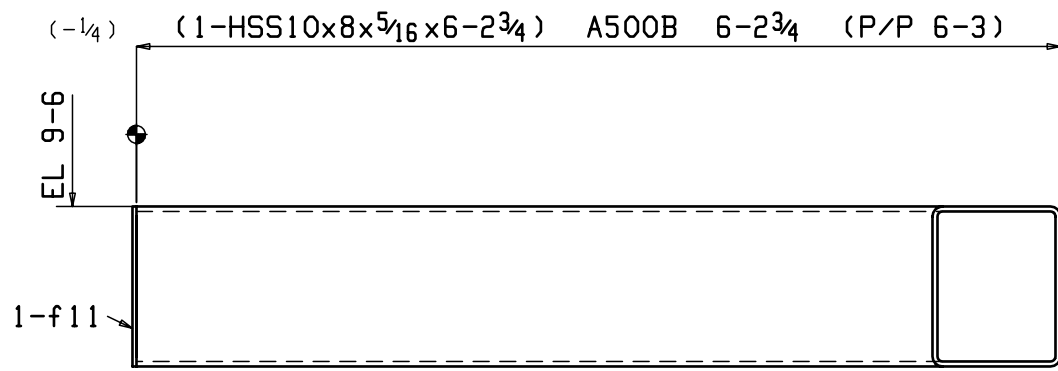

ONE BEAM 3B6

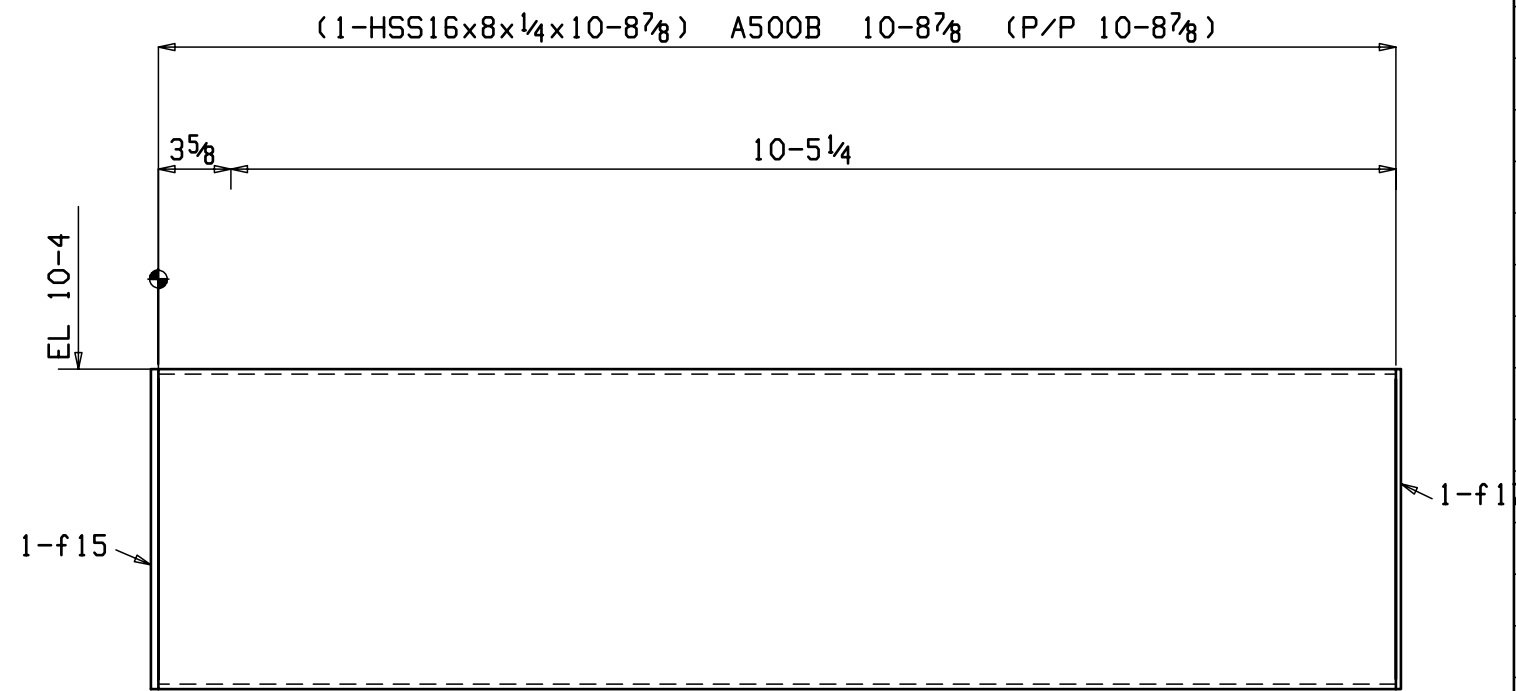


ONE BEAM 3B4

BILL OF MATERIAL

SEQ NO.	SEQ QTY	TOTAL QTY	SHIPPING MARK	SIZE	LENGTH FT	IN	FAB MARK	QTY UNIT	REMARKS	WEIGHT TOTAL
1	1	ONE	3B1	BEAM						913
		1		HSS16x8x1/4	27	8 3/8	3B1	1	A500B	878
		1		FL 3/8x8	1	4	f15	1	A36	14
		6		PL 3/8x3 1/2	0	5 1/2	p16	6	A36	12
		1		FL 1/4x8	1	4	f17	1	A36	9
1	1	ONE	3B2	BEAM						83
		1		W12x19	4	4 1/4	3B2	1	A992	83
1	5	5	3B3	BEAM						685
		5		C8x11.5	11	11	3B3	1	A36	685
1	1	ONE	3B4	BEAM						363
		1		HSS16x8x1/4	10	8 7/8	3B4	1	A500B	340
		1		FL 3/8x8	1	4	f15	1	A36	14
		1		FL 1/4x8	1	4	f17	1	A36	9
1	1	ONE	3B5	BEAM						912
		1		HSS16x8x1/4	27	8 1/8	3B5	1	A500B	877
		1		FL 3/8x8	1	4	f15	1	A36	14
		6		PL 3/8x3 1/2	0	5 1/2	p16	6	A36	12
		1		FL 1/4x8	1	4	f17	1	A36	9
1	1	ONE	3B6	BEAM						231
		1		HSS10x8x5/16	6	2 3/4	3B6	1	A500B	225
		1		FL 1/4x10	0	8	f11	1	A36	6


Total weight : 3187

		GW FABRICATORS	
		MERIDIAN, MISSISSIPPI 39302	
QUANT.	PRINT RECORD DATE	FOR	STRUCTURE
			HOME2SUITES BY HILTON
			DETAIL
			SHOP DETAILS
			CONT.
			SOUTHERN HOSPITALITY SERVICES
			LOCATION
			FLOWOOD, MISSISSIPPI
CONNS	E70XX	UNLESS NOTED	ENG. OR ARCH'T.
HOLES	13/16 Φ	UNLESS NOTED	WHISONANT ENGINEERING SERVICES
PAINT	SP3/SHOP COAT RED OXIDE		Copyright © Jan 25 2017 by GW FABRICATORS
MADE	Robert.S	DATE 01-24-17	REVISIONS
CHRG			1 2 3 4
		SHOP ORDER	SHEET NO.
		361	3

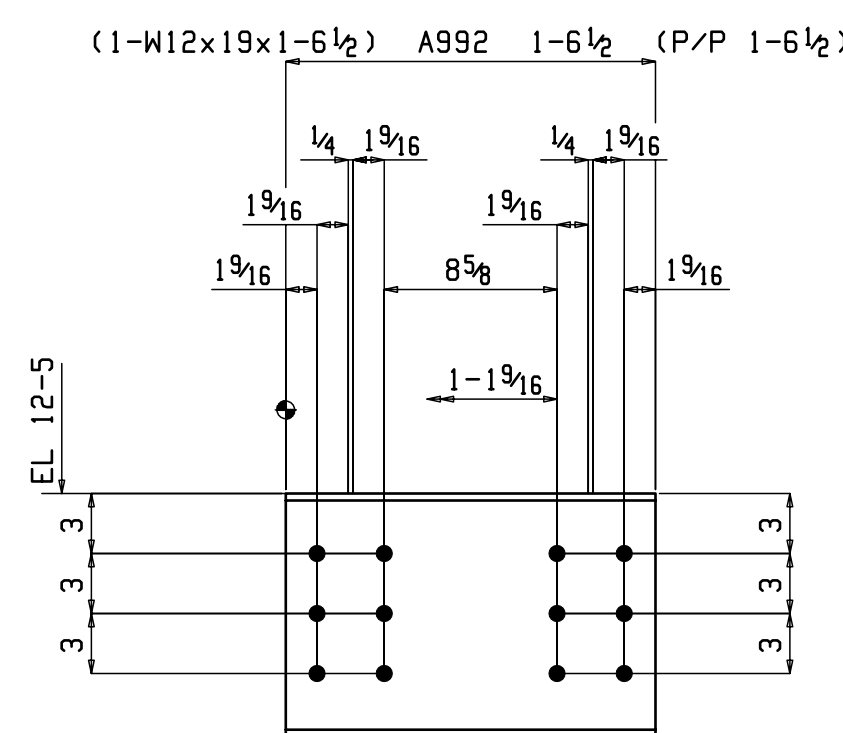


2 BEAMS 4B1


ONE BEAM 4B2

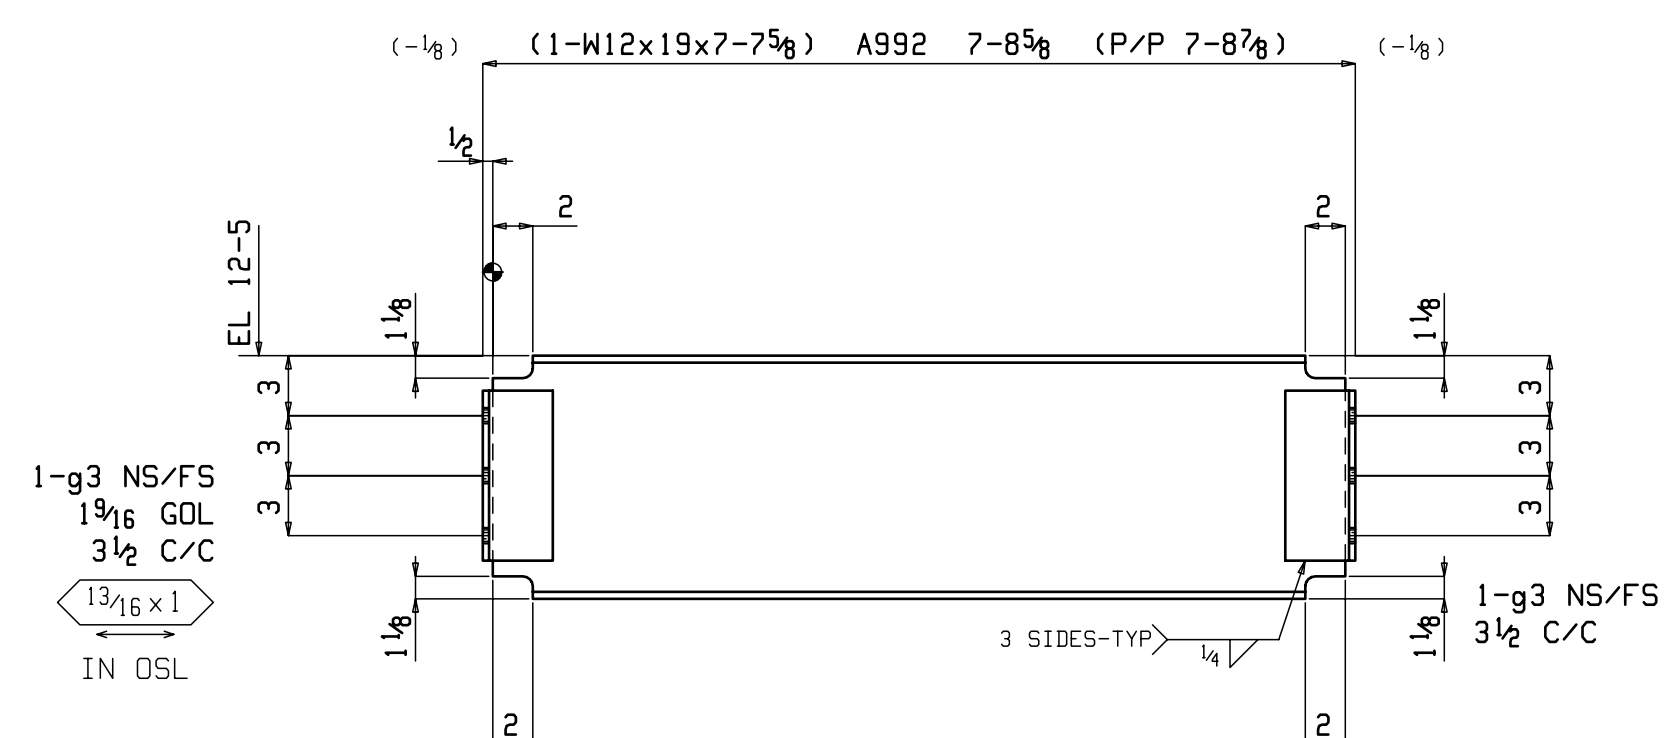


3 BEAMS 4B7

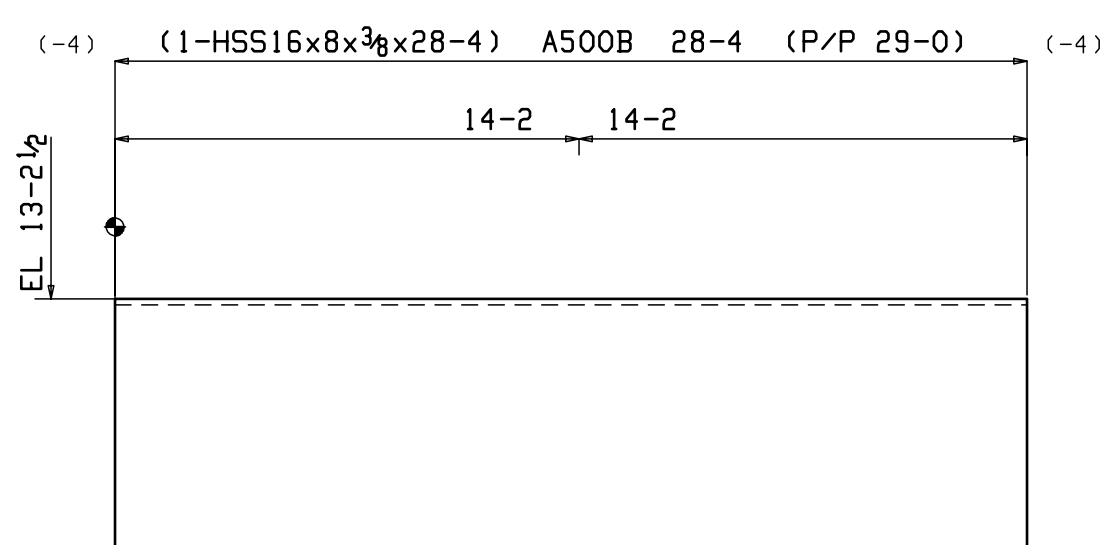


ONE BEAM 4B8

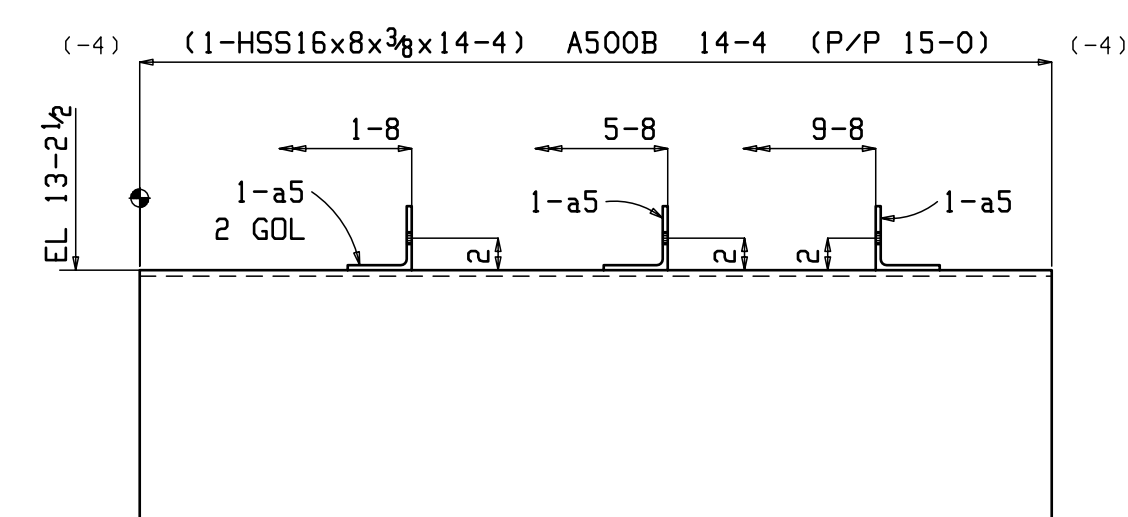


ONE BEAM 4B9

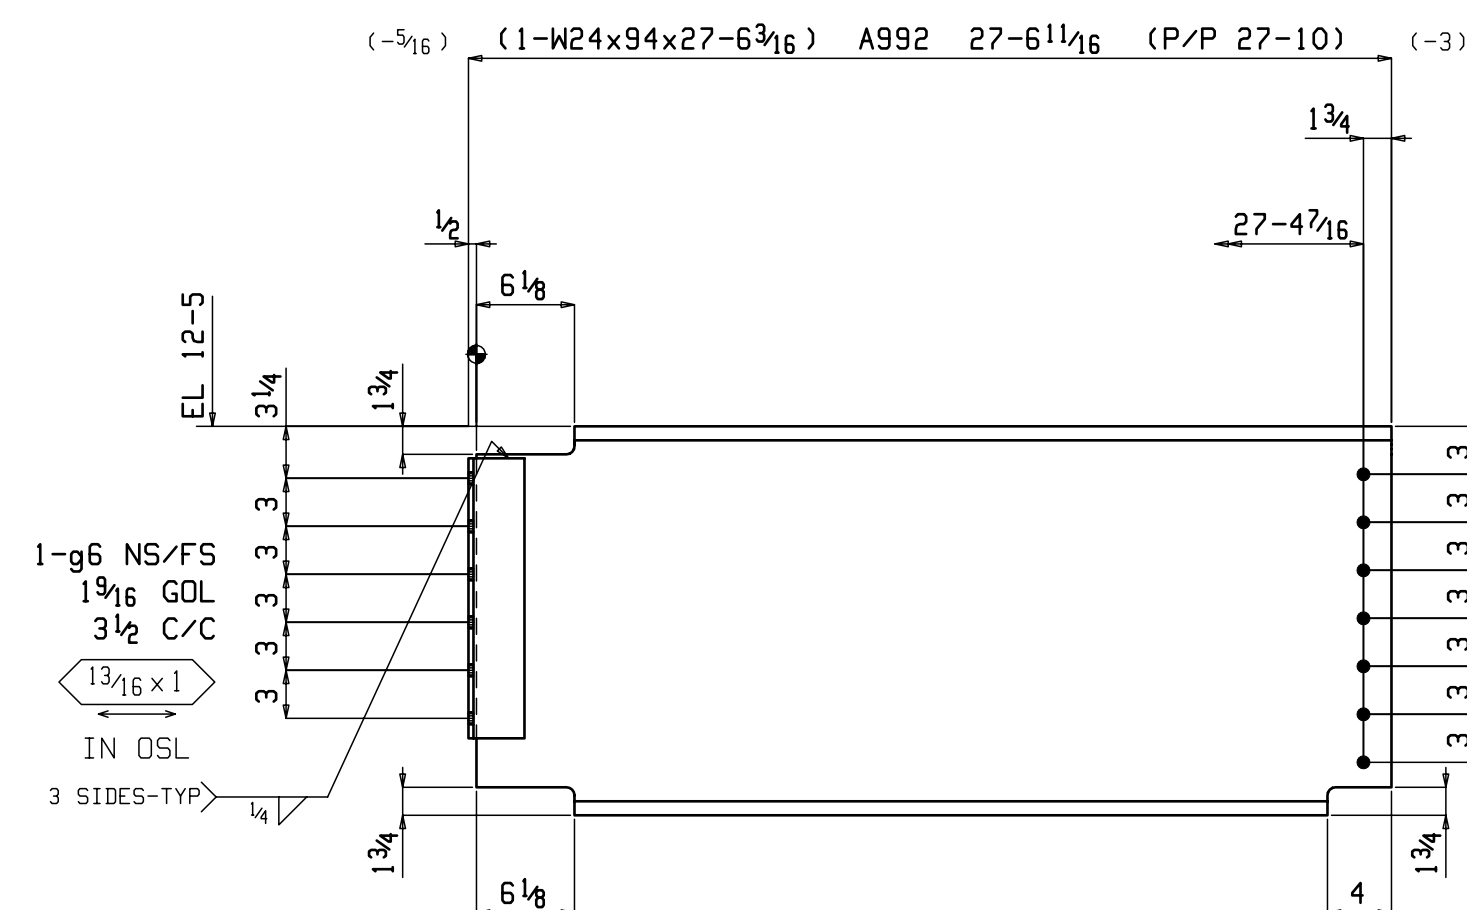


ONE BEAM 4B10

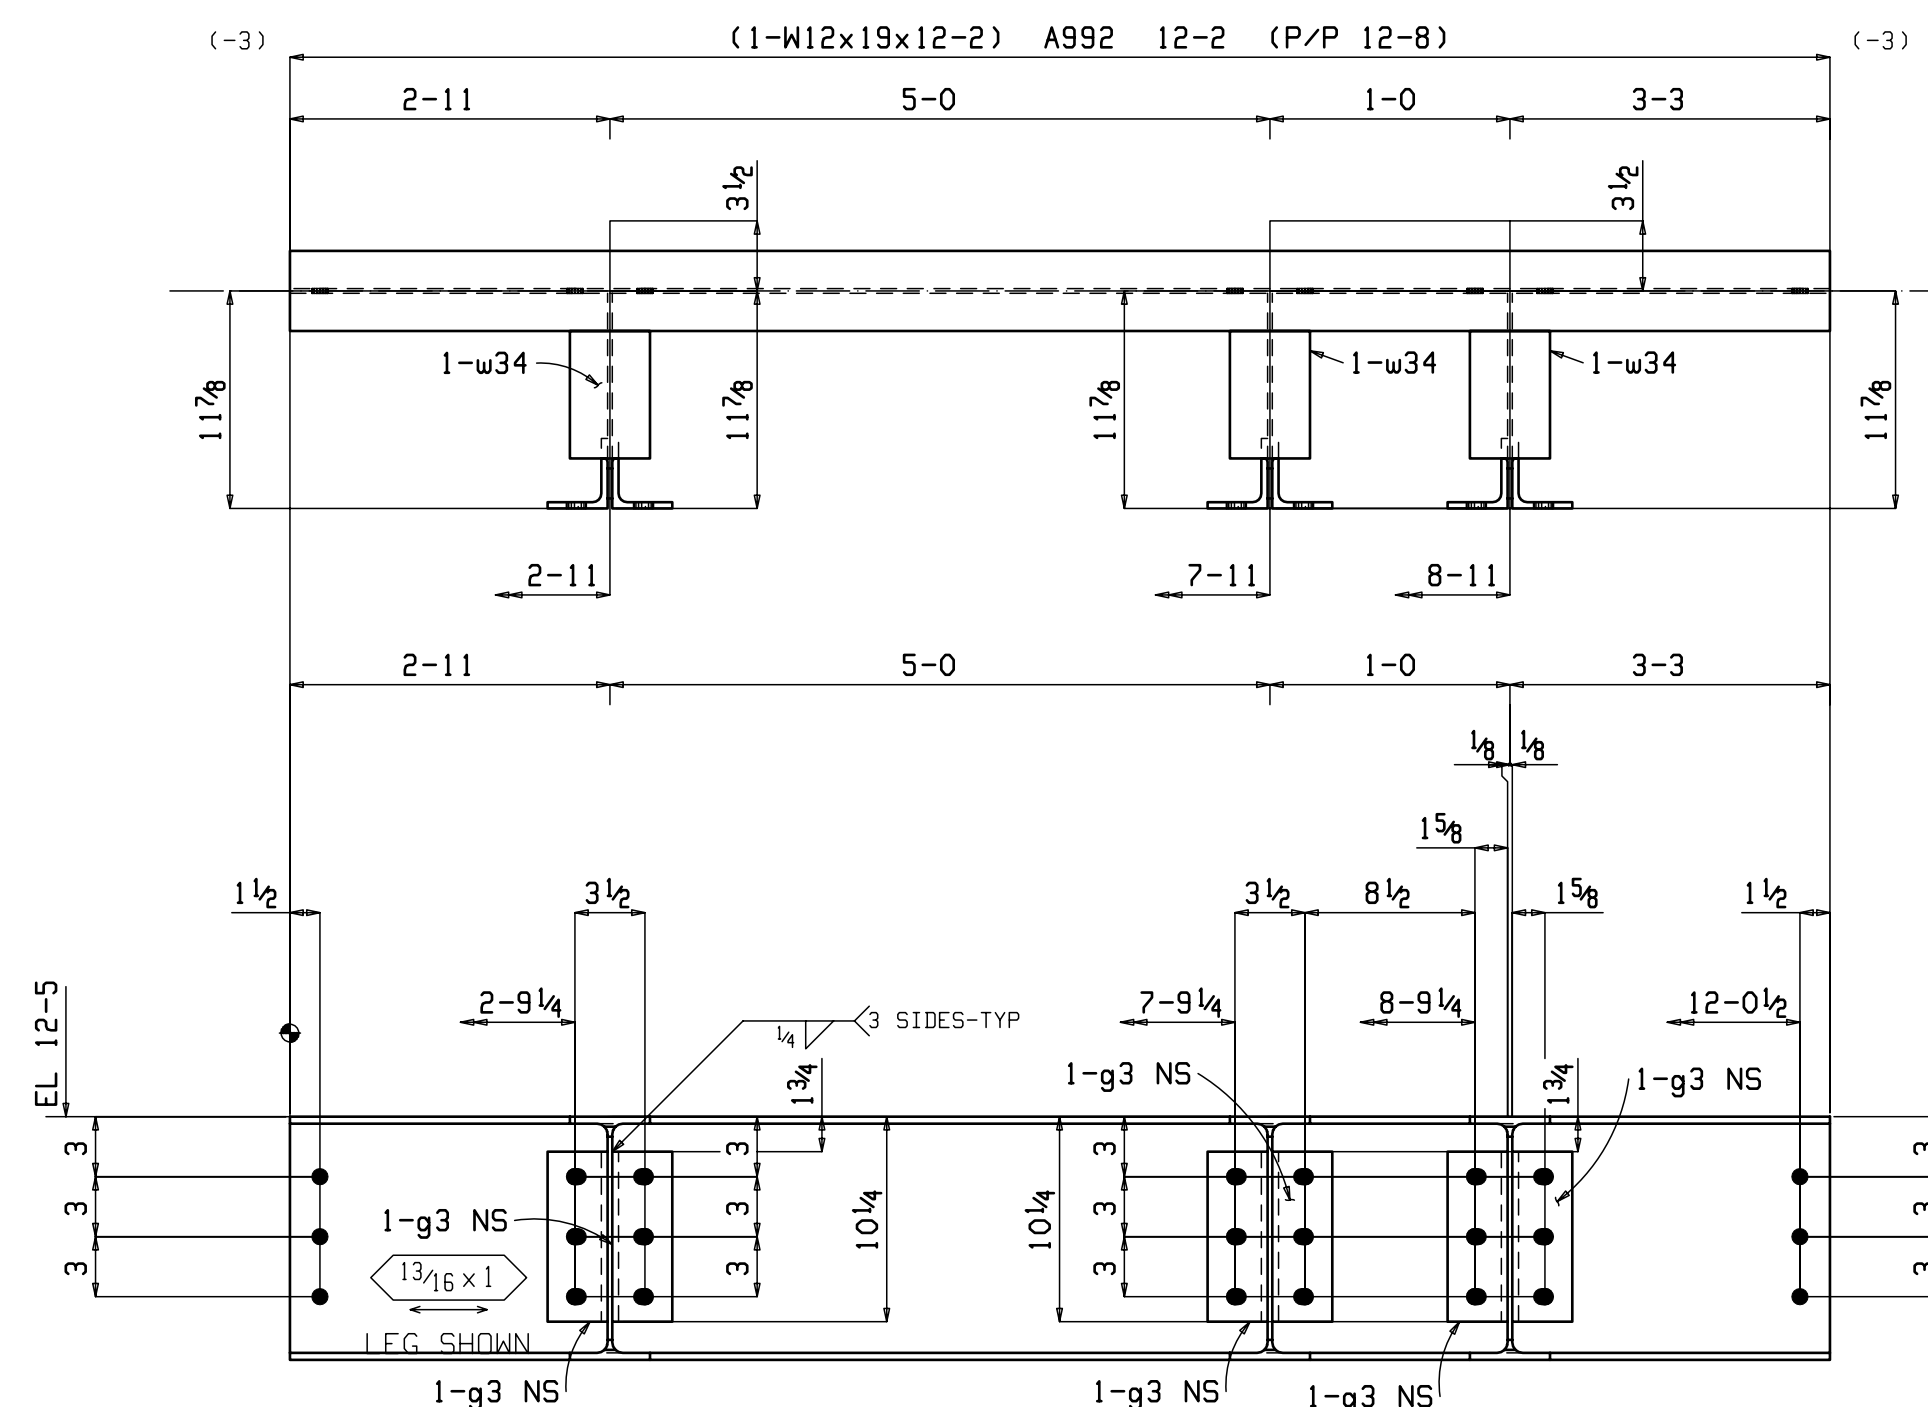

ONE BEAM 4B3

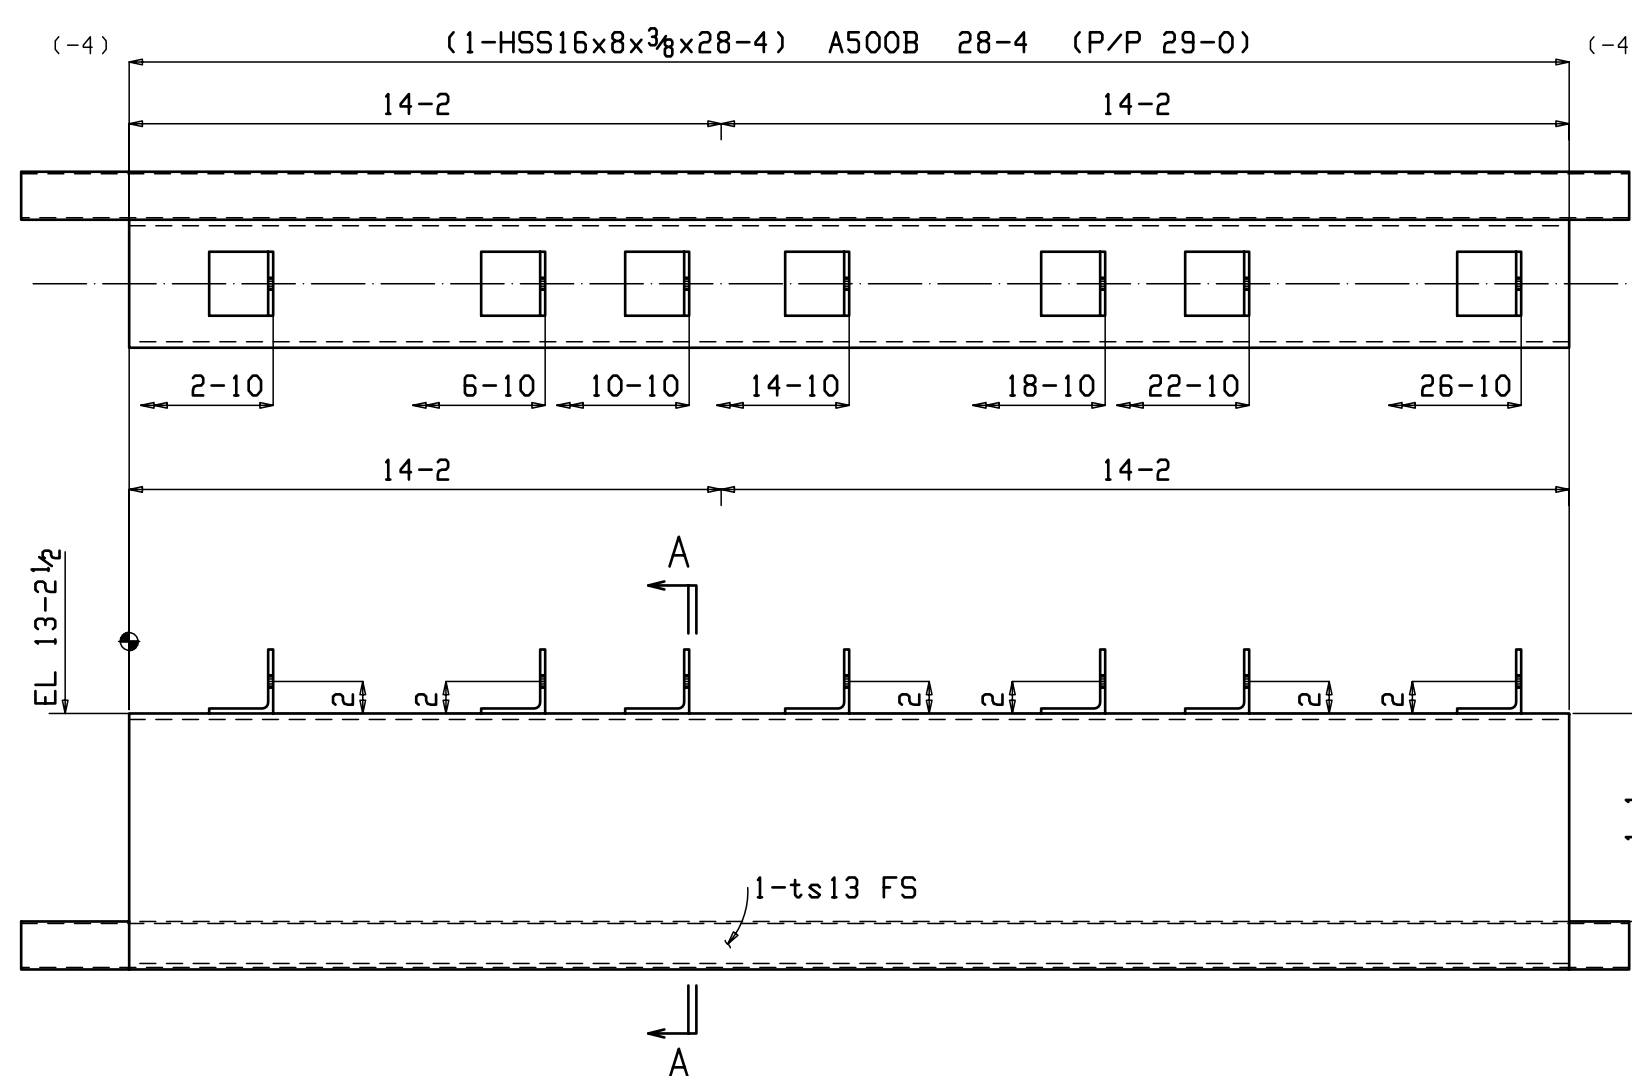

ONE BEAM 4B6

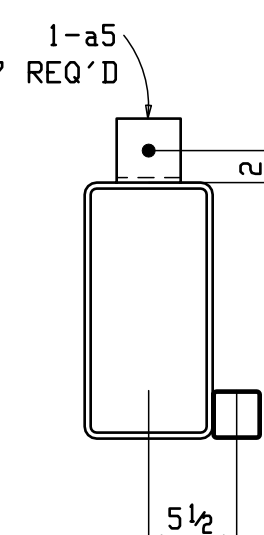

Section A-A

4B6

[illegible]










Total weight : 8493



GW FABRICATORS

MERIDIAN, MISSISSIPPI 39302

QUANT.	PRINT RECORD DATE	FOR	STRUCTURE	HOME2SUITES BY HILTON			
			DETAIL	SHOP DETAILS			
			CONT.	SOUTHERN HOSPITALITY SERVICES			
			LOCATION	FLOWOOD, MISSISSIPPI			
CONN'S	E70XX	UNLESS NOTED	ENG. OR ARCH'T.	WHISONANT ENGINEERING SERVICES			
HOLDS	13 ₆ Φ	UNLESS NOTED	Copyright (C)	Jan 25 2017		by GW FABRICATORS	
			REVISIONS	SHOP ORDER		SHEET NO.	
PAIN'T	SP3-SP3 COAT RED OXIDE		1	2	3	4	
NAME	Robert. S						
CHRD	DATE	01-24-17					
						361	4

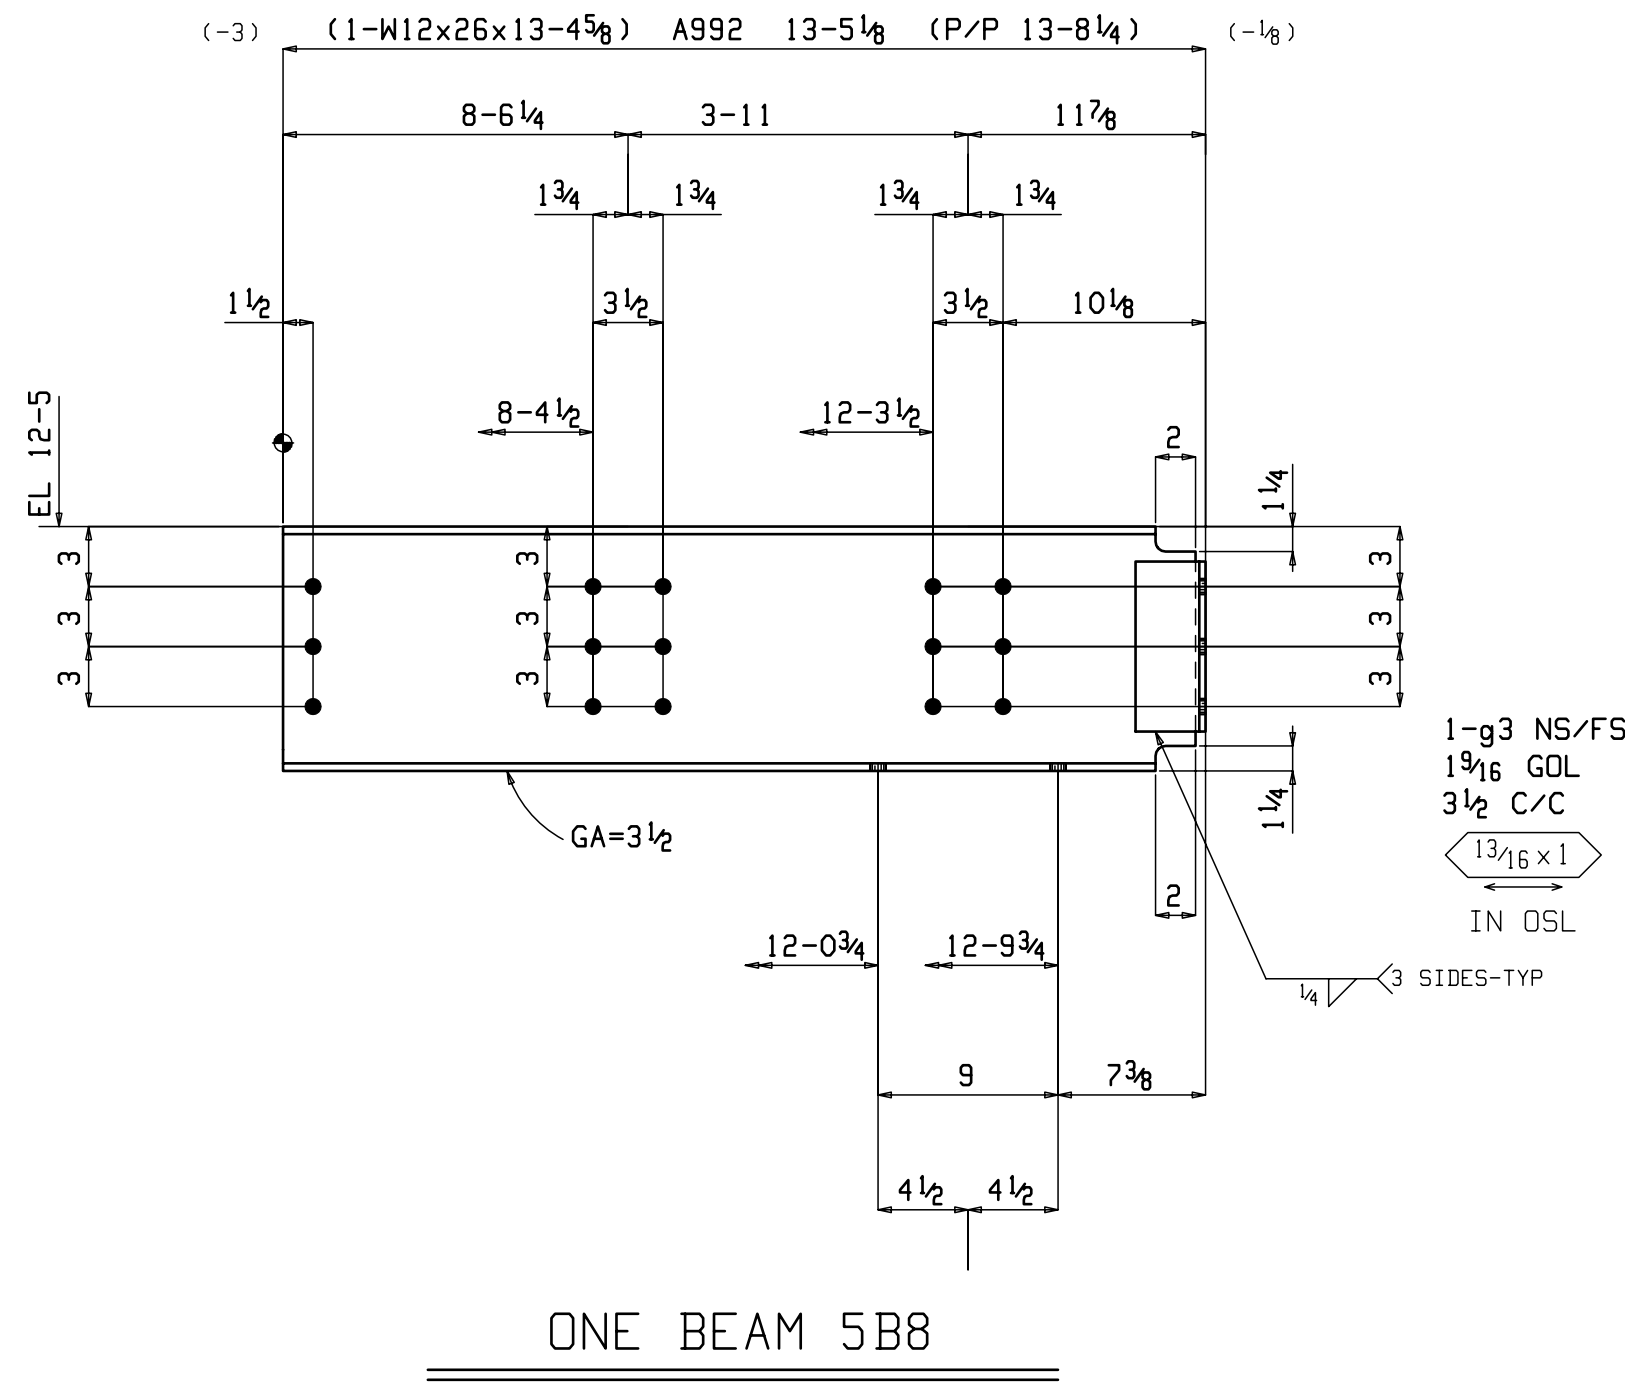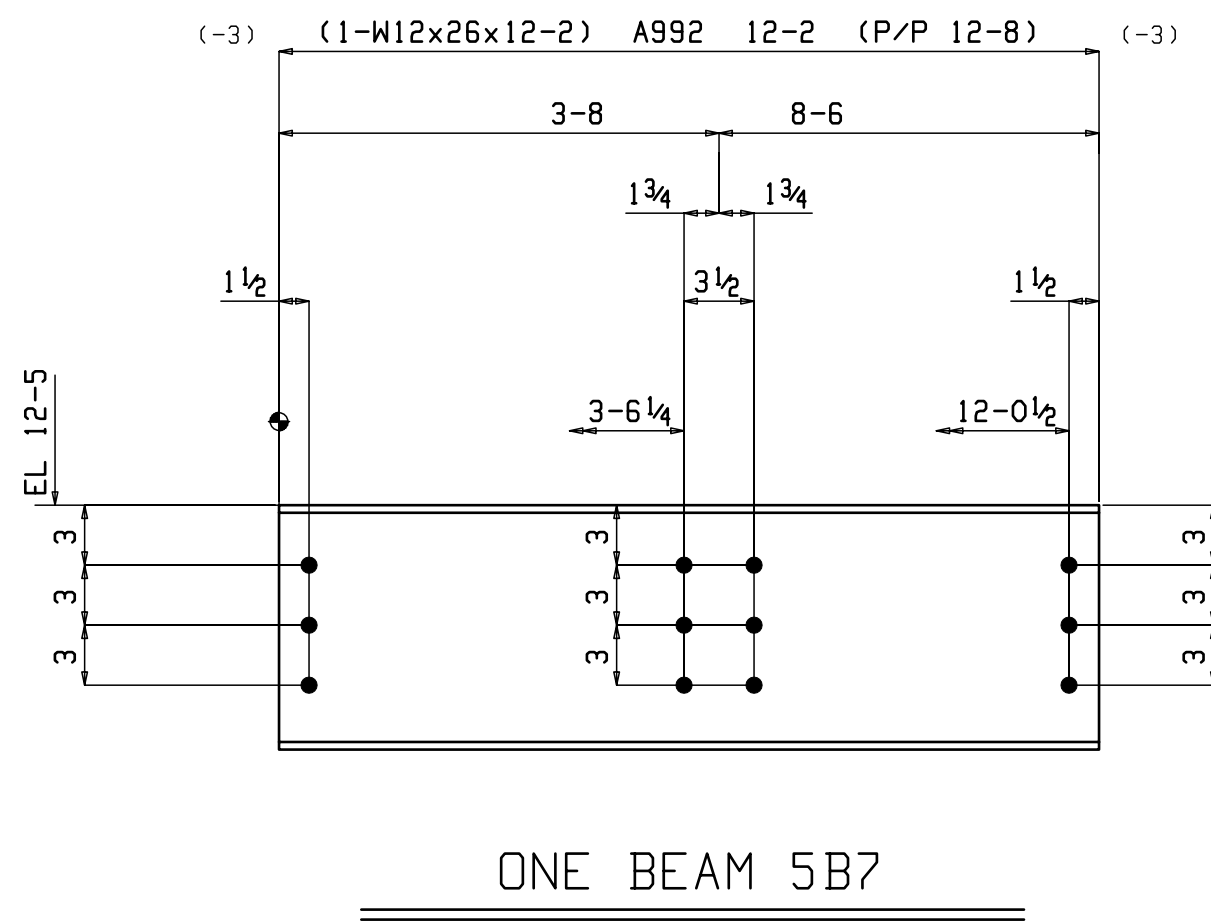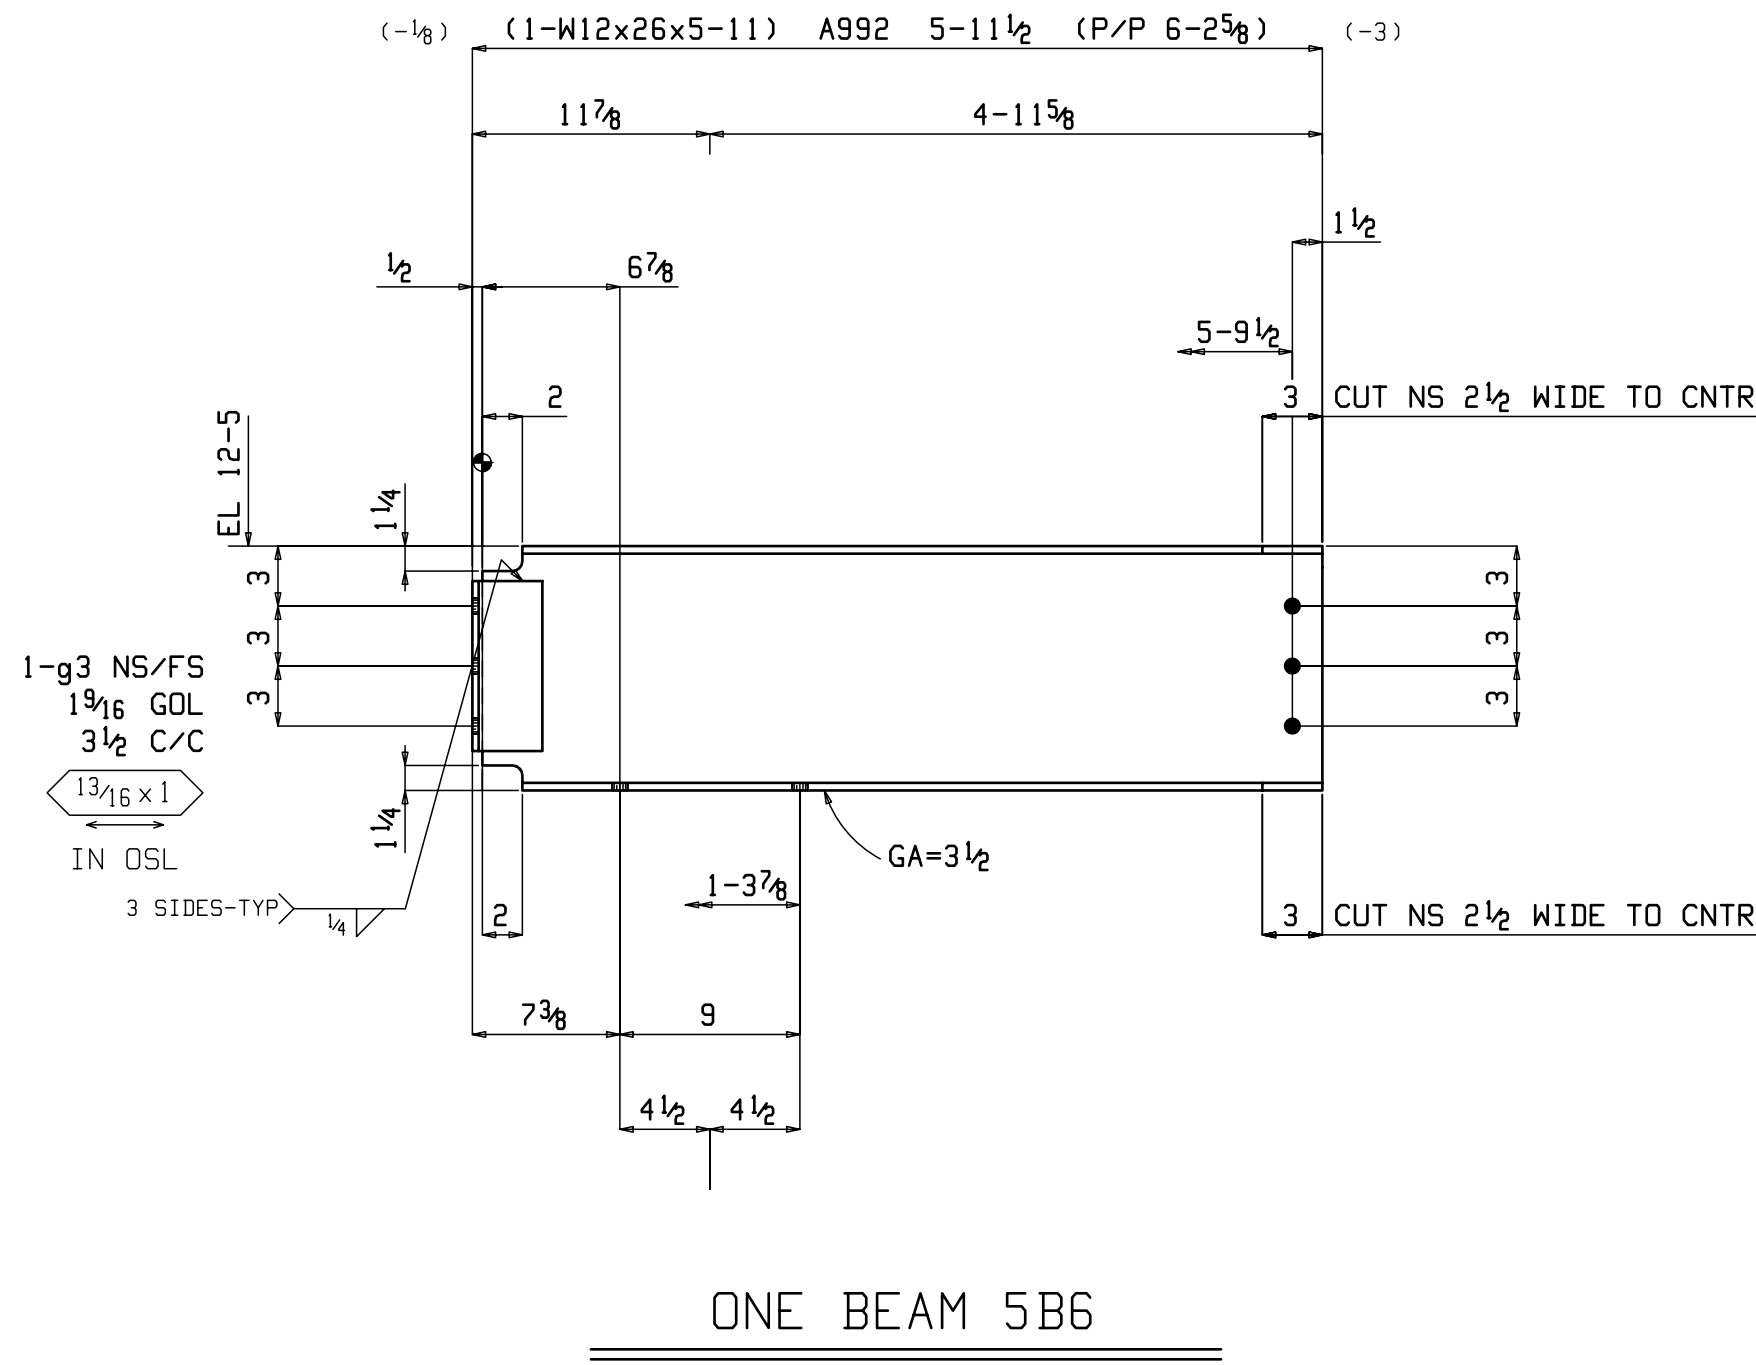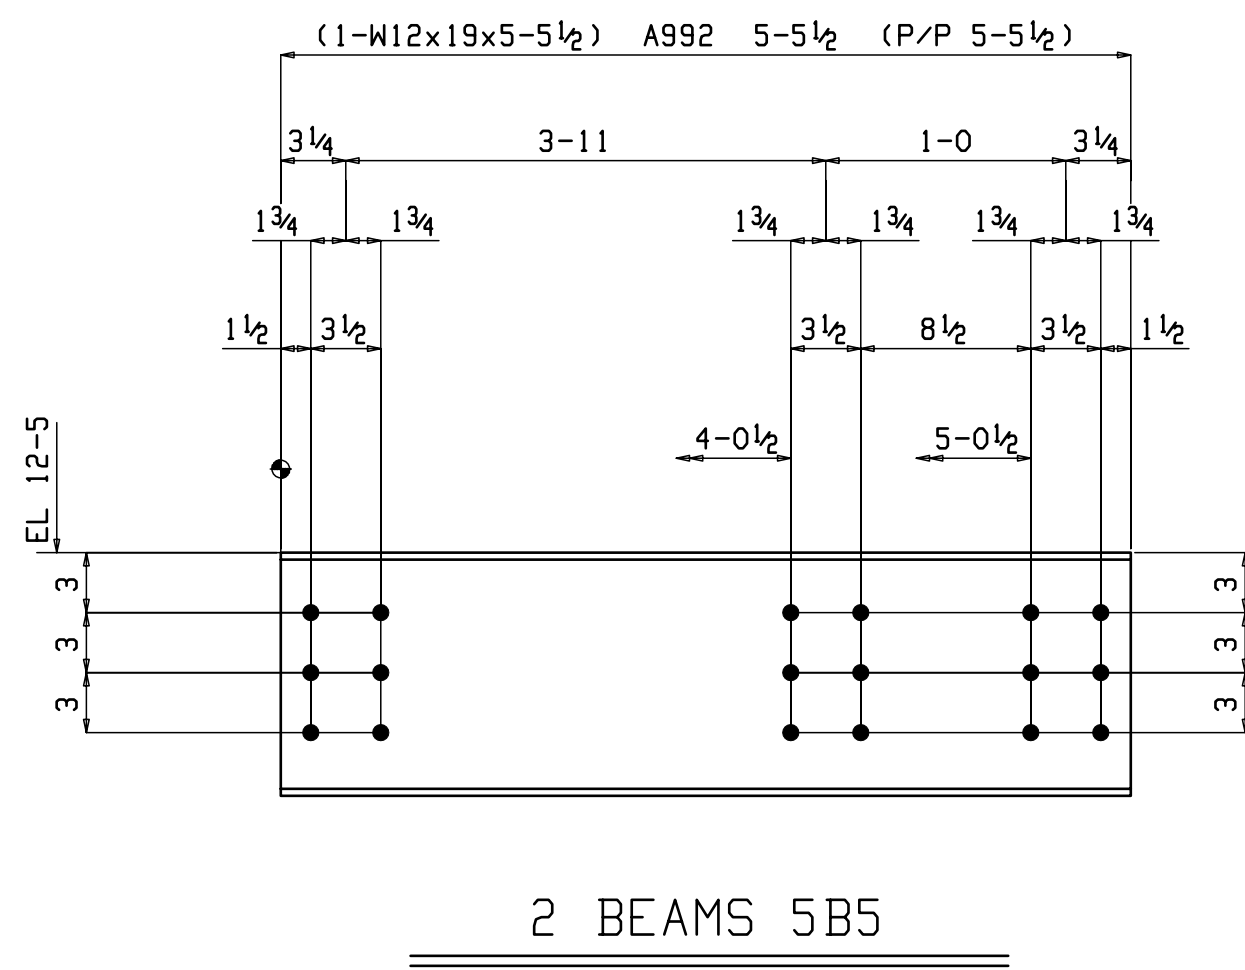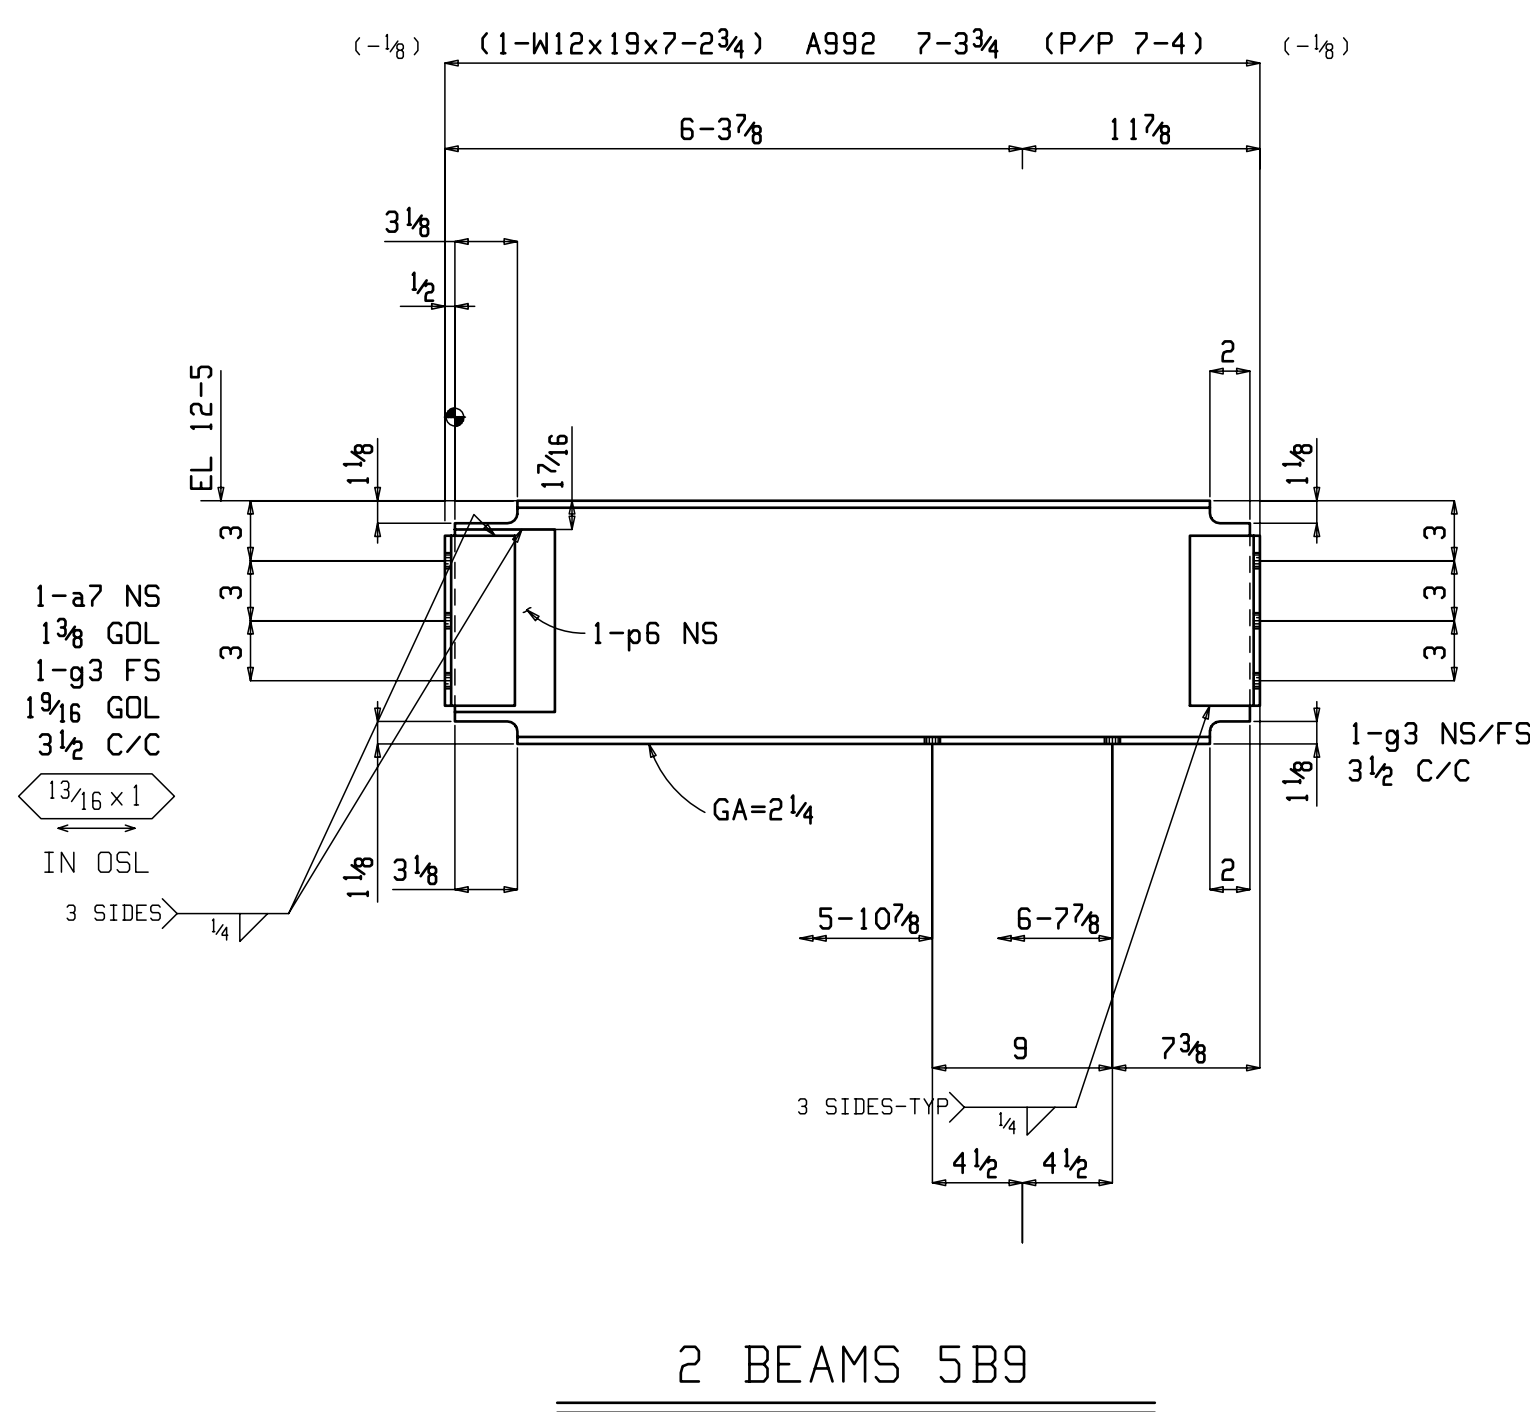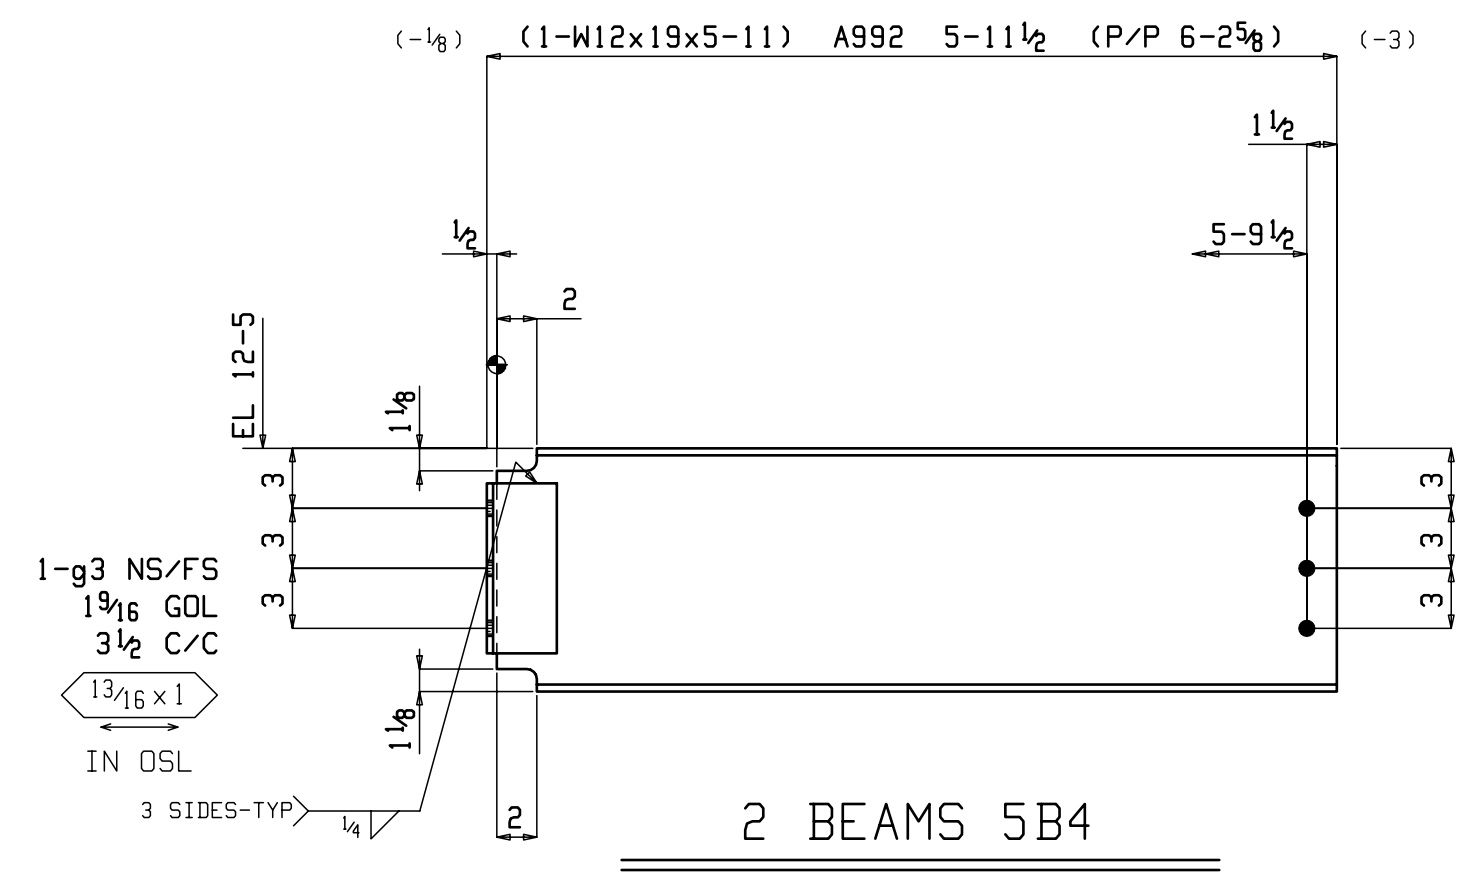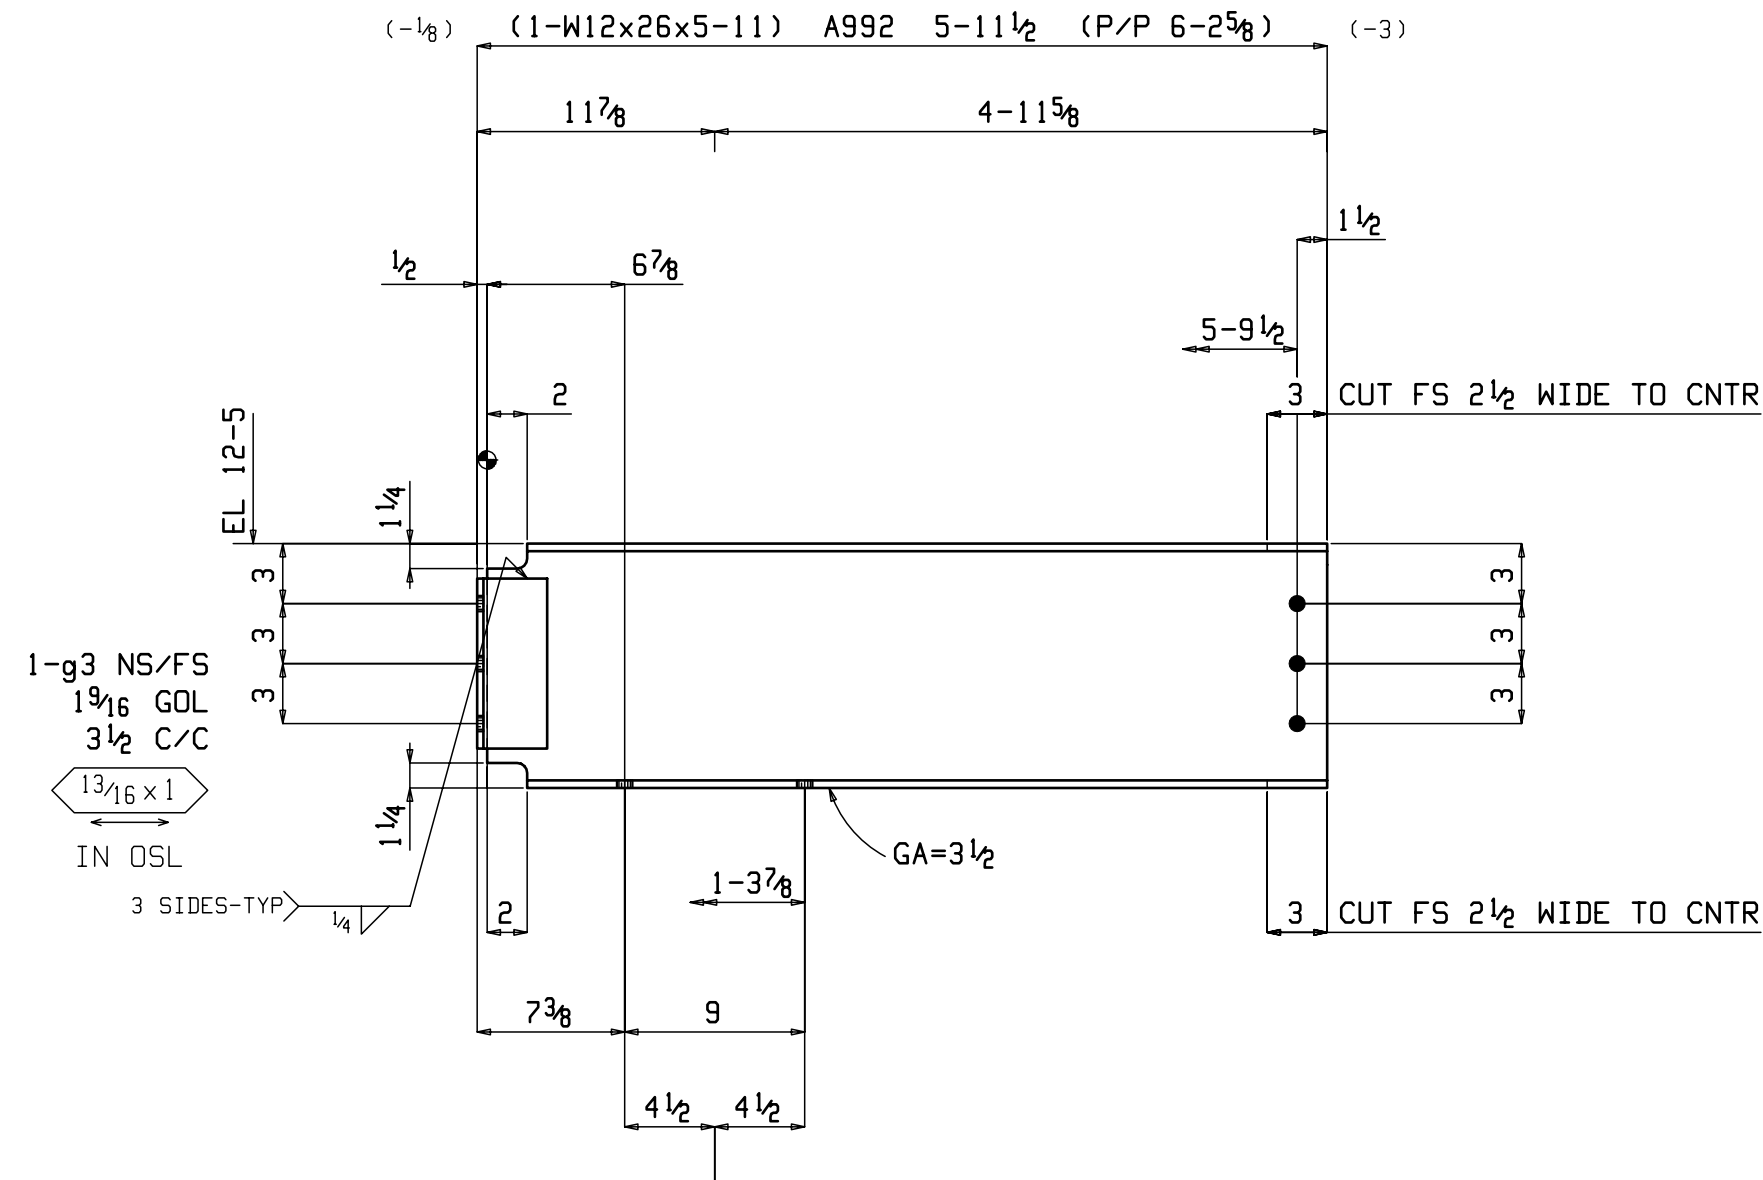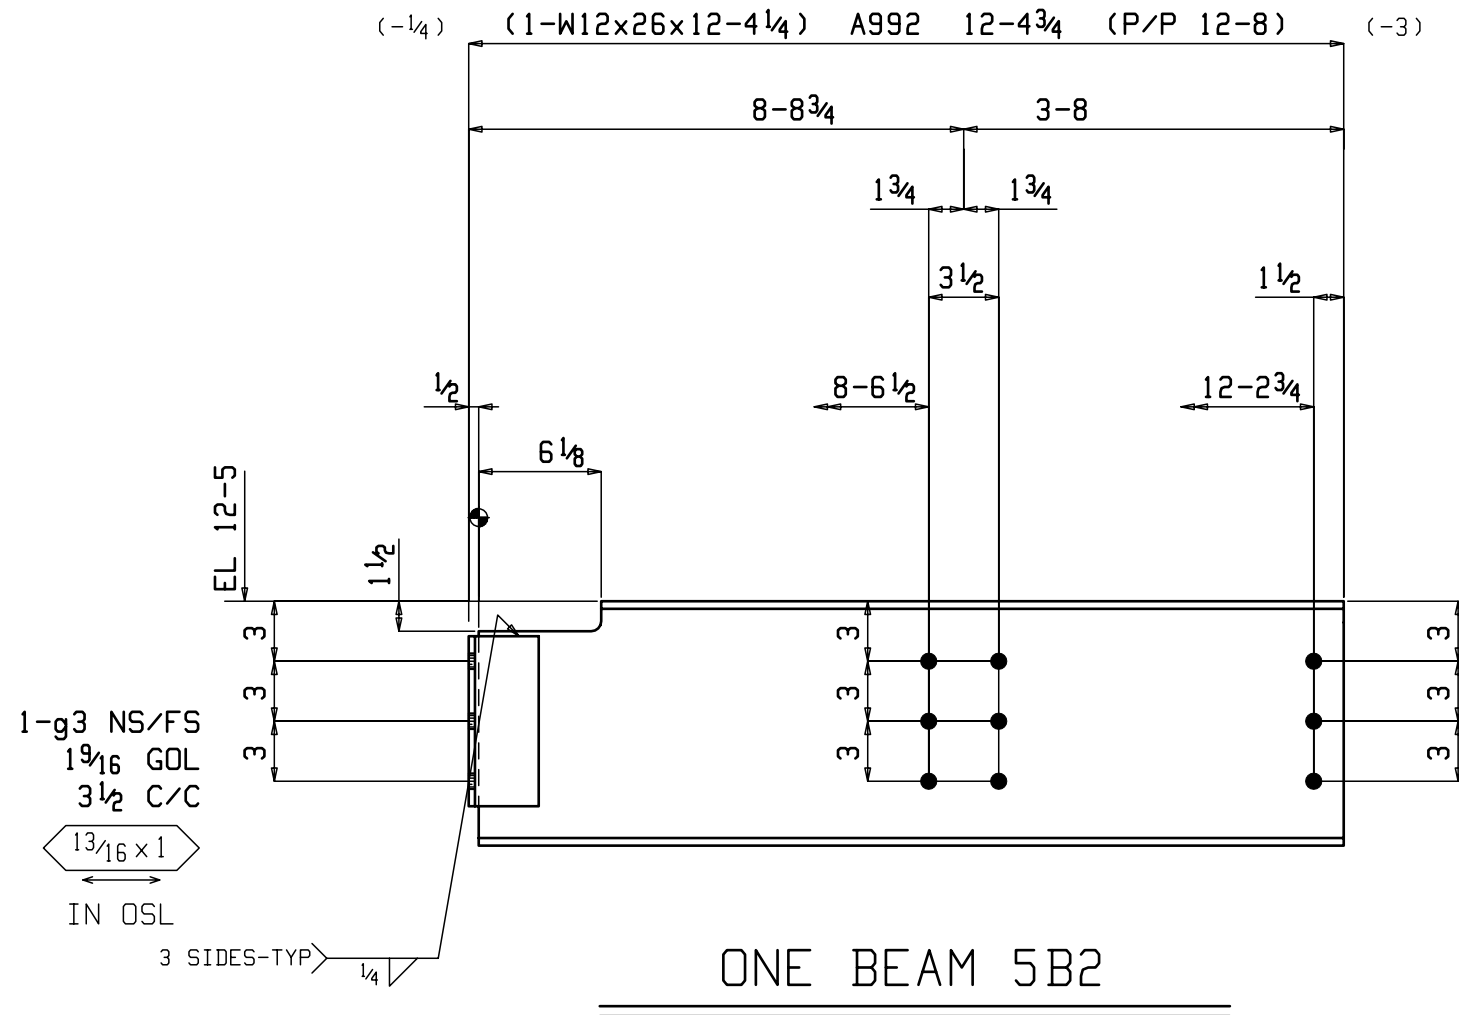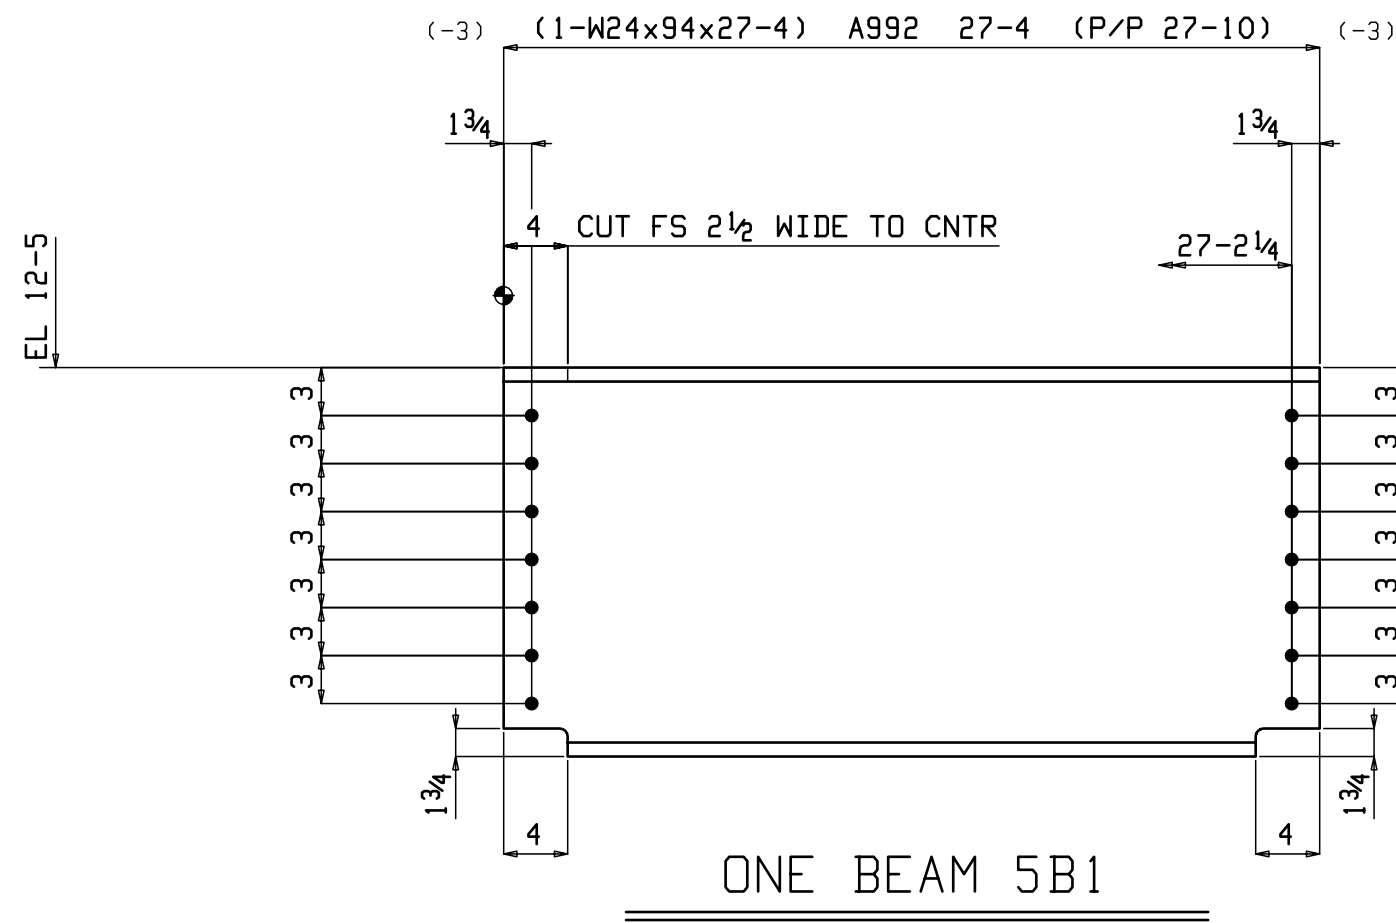

BILL OF MATERIAL

SEQ NO.	SEQ QTY	TOTAL QTY	SHIPPING MARK	SIZE	LENGTH FT	IN	FAB MARK	QTY UNIT	REMARKS	WEIGHT TOTAL
1	1	ONE	5B1	BEAM						2569
		1		W24x94	27	4	5B1	1	A992	2569
1	1	ONE	5B2	BEAM						331
		1		W12x26	12	4 1/4	5B2	1	A992	321
		2		L3 1/2 x 3 x 3/16	0	8 1/2	g3	2	A36	9
1	1	ONE	5B3	BEAM						163
		1		W12x26	5	11	5B3	1	A992	154
		2		L3 1/2 x 3 x 3/16	0	8 1/2	g3	2	A36	9
1	2	2	5B4	BEAM						244
		2		W12x19	5	11	5B4	1	A992	225
		4		L3 1/2 x 3 x 3/16	0	8 1/2	g3	2	A36	19
1	2	2	5B5	BEAM						207
		2		W12x19	5	5 1/2	5B5	1	A992	207
1	1	ONE	5B6	BEAM						163
		1		W12x26	5	11	5B6	1	A992	154
		2		L3 1/2 x 3 x 3/16	0	8 1/2	g3	2	A36	9
1	1	ONE	5B7	BEAM						316
		1		W12x26	12	2	5B7	1	A992	316
1	1	ONE	5B8	BEAM						357
		1		W12x26	13	4 5/8	5B8	1	A992	348
		2		L3 1/2 x 3 x 3/16	0	8 1/2	g3	2	A36	9
1	2	2	5B9	BEAM						319
		2		W12x19	7	2 3/4	5B9	1	A992	275
		2		L3 1/2 x 3 x 3/16	0	8 1/2	a7	1	A36	9
		6		L3 1/2 x 3 x 3/16	0	8 1/2	g3	3	A36	28
		2		PL 1/4 x 5	0	9 1/8	p6	1	A36	6

Total weight : 4669

GW FABRICATORS
MERIDIAN, MISSISSIPPI 39302

QUANT. PRINT RECORD DATE FOR

STRUCTURE HOME2SUITES BY HILTON

DETAIL SHOP DETAILS

CONT. SOUTHERN HOSPITALITY SERVICES

LOCATION FLOWOOD, MISSISSIPPI

CONNS E70XX UNLESS NOTED

HOLES 13/16 φ UNLESS NOTED

PAINT SP3/SHOP COAT RED OXIDE

MADE Robert.S DATE 01-24-17

CHKD UNLESS NOTED









ENG. OR ARCH'T. WHISONANT ENGINEERING SERVICES

Copyright © Jan 25 2017 by GW FABRICATORS

REVISIONS SHIP ORDER SHEET NO.

1 2 3 4


361 5


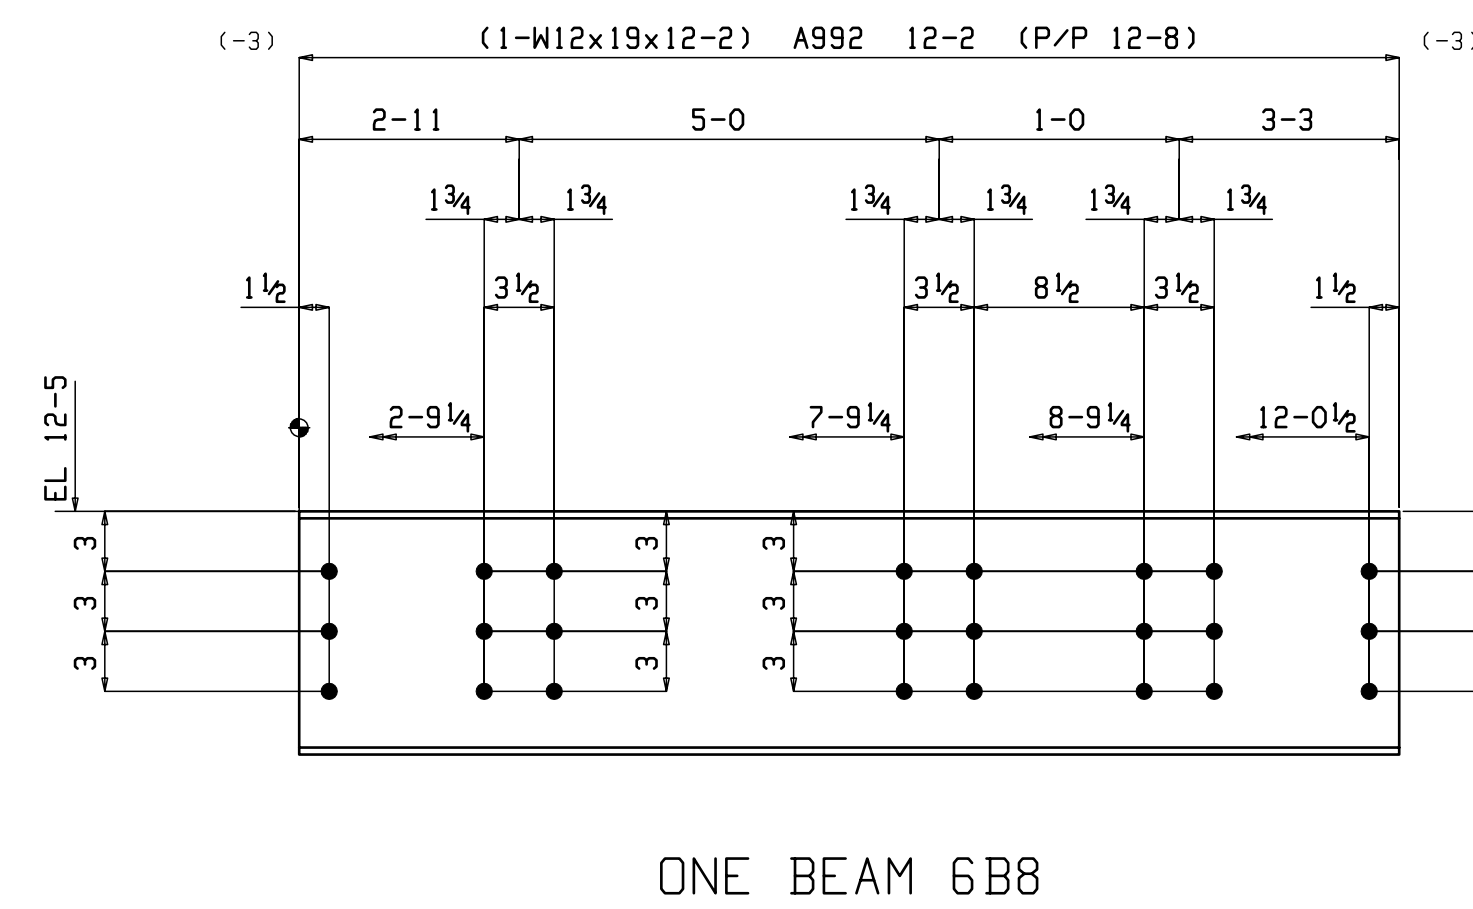
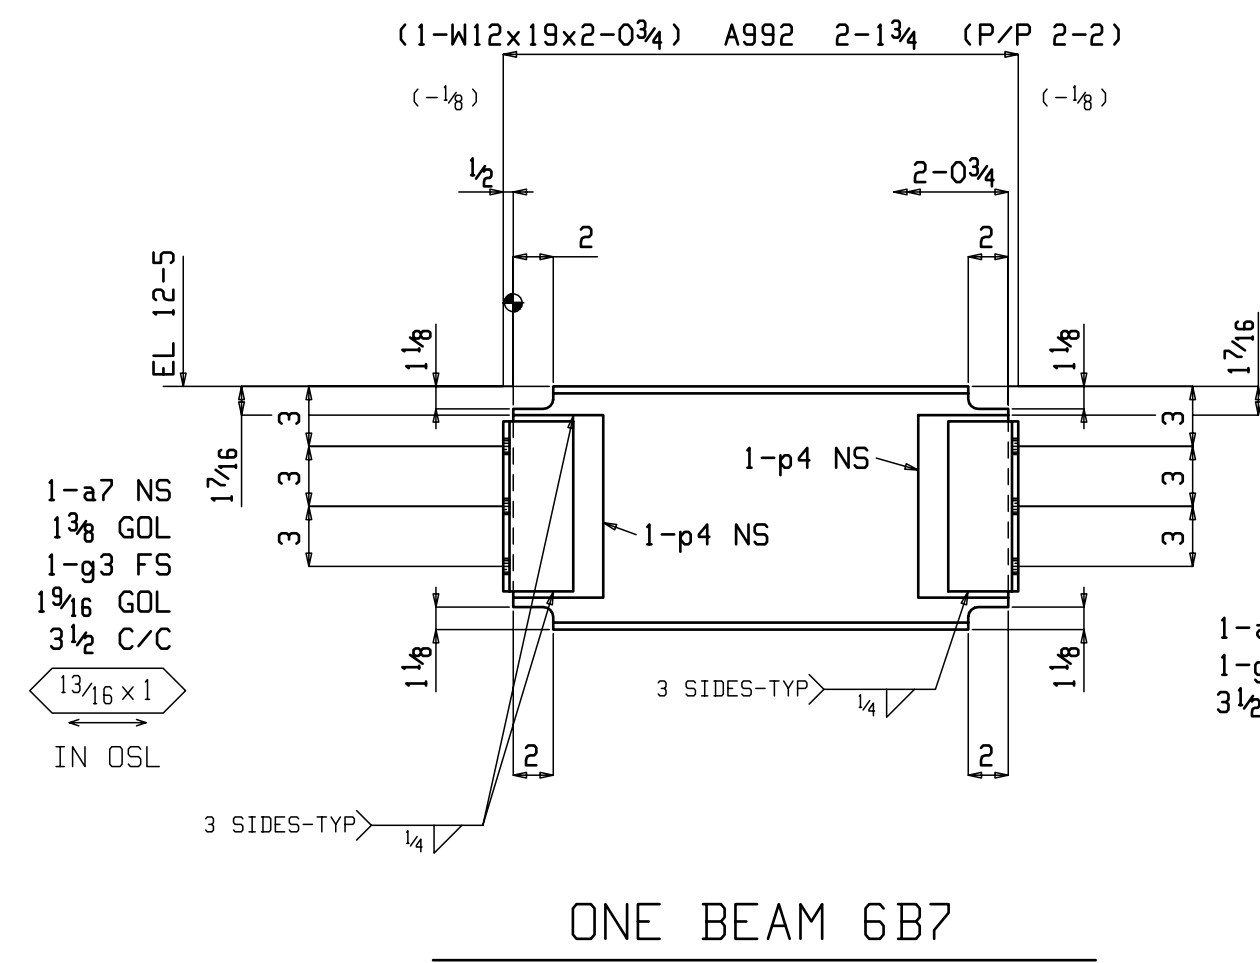
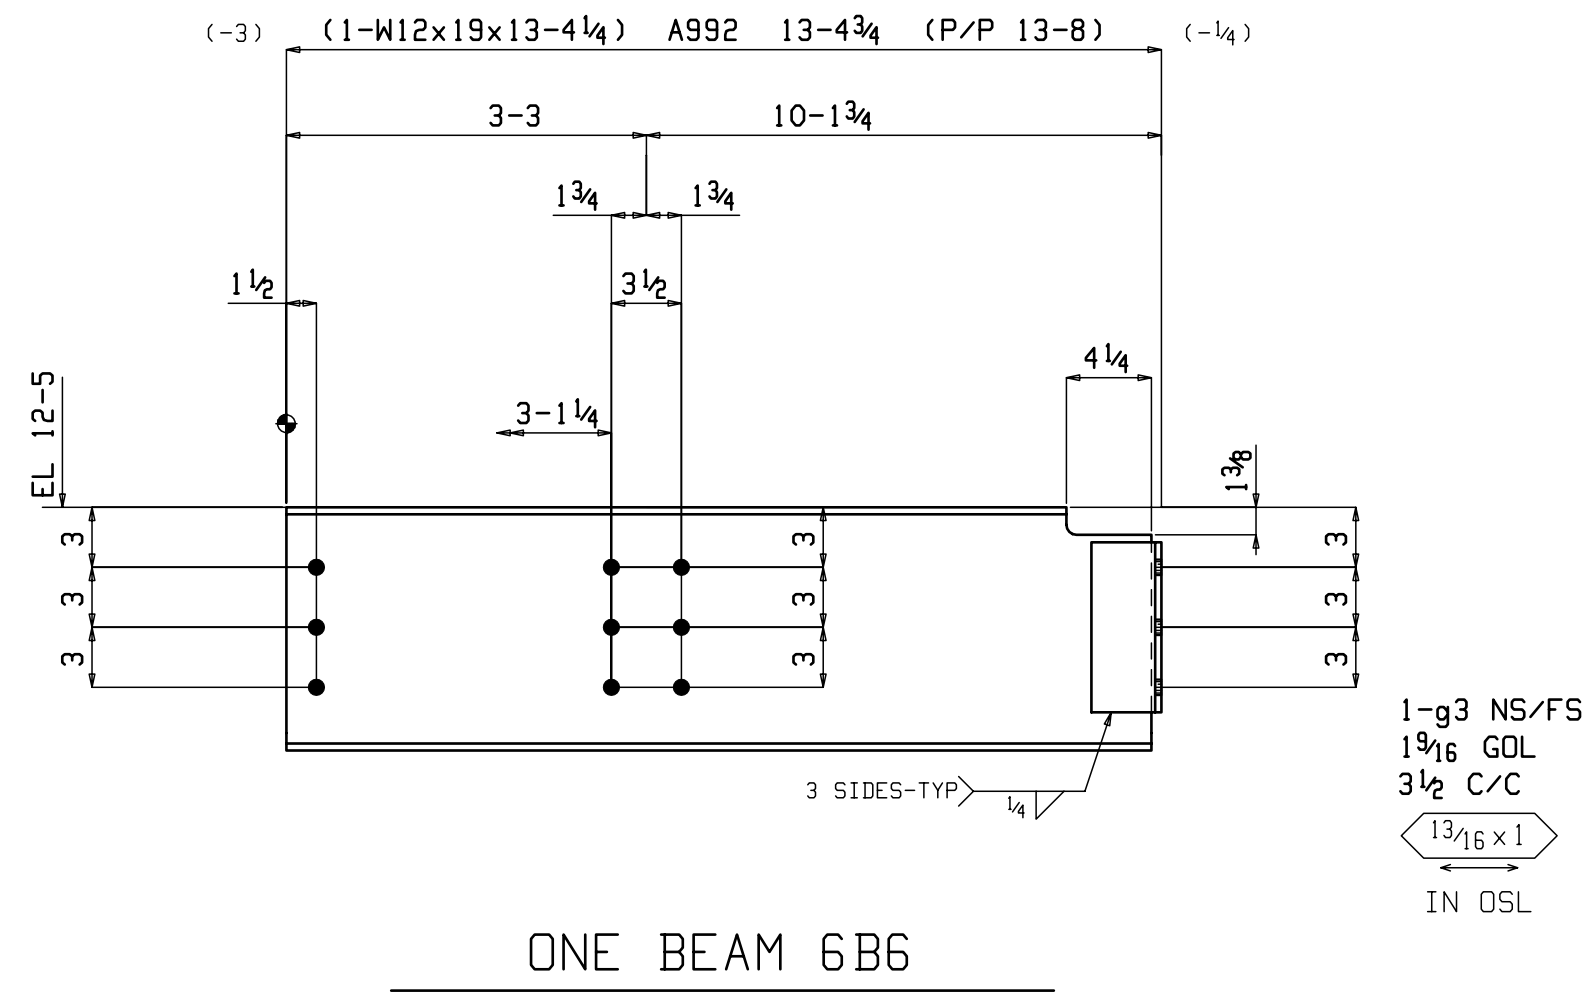
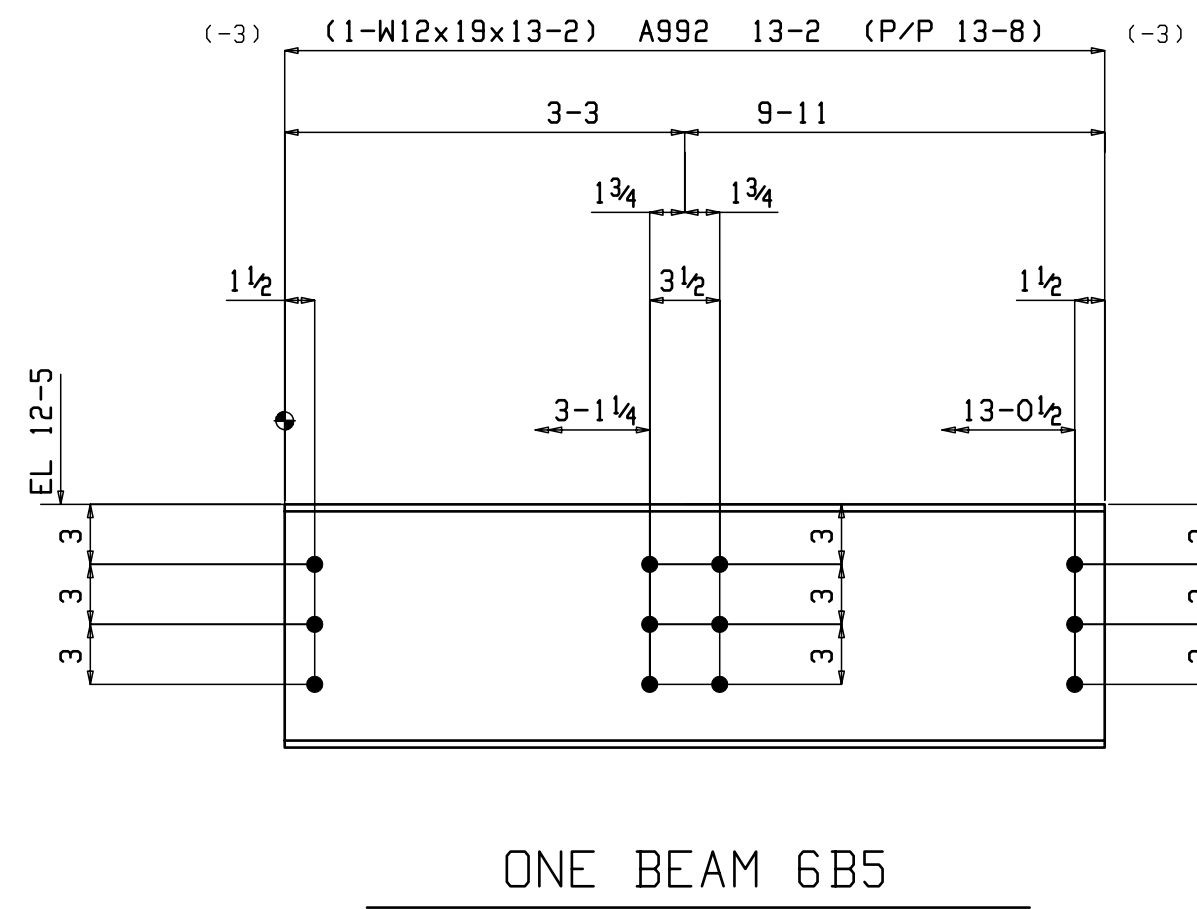
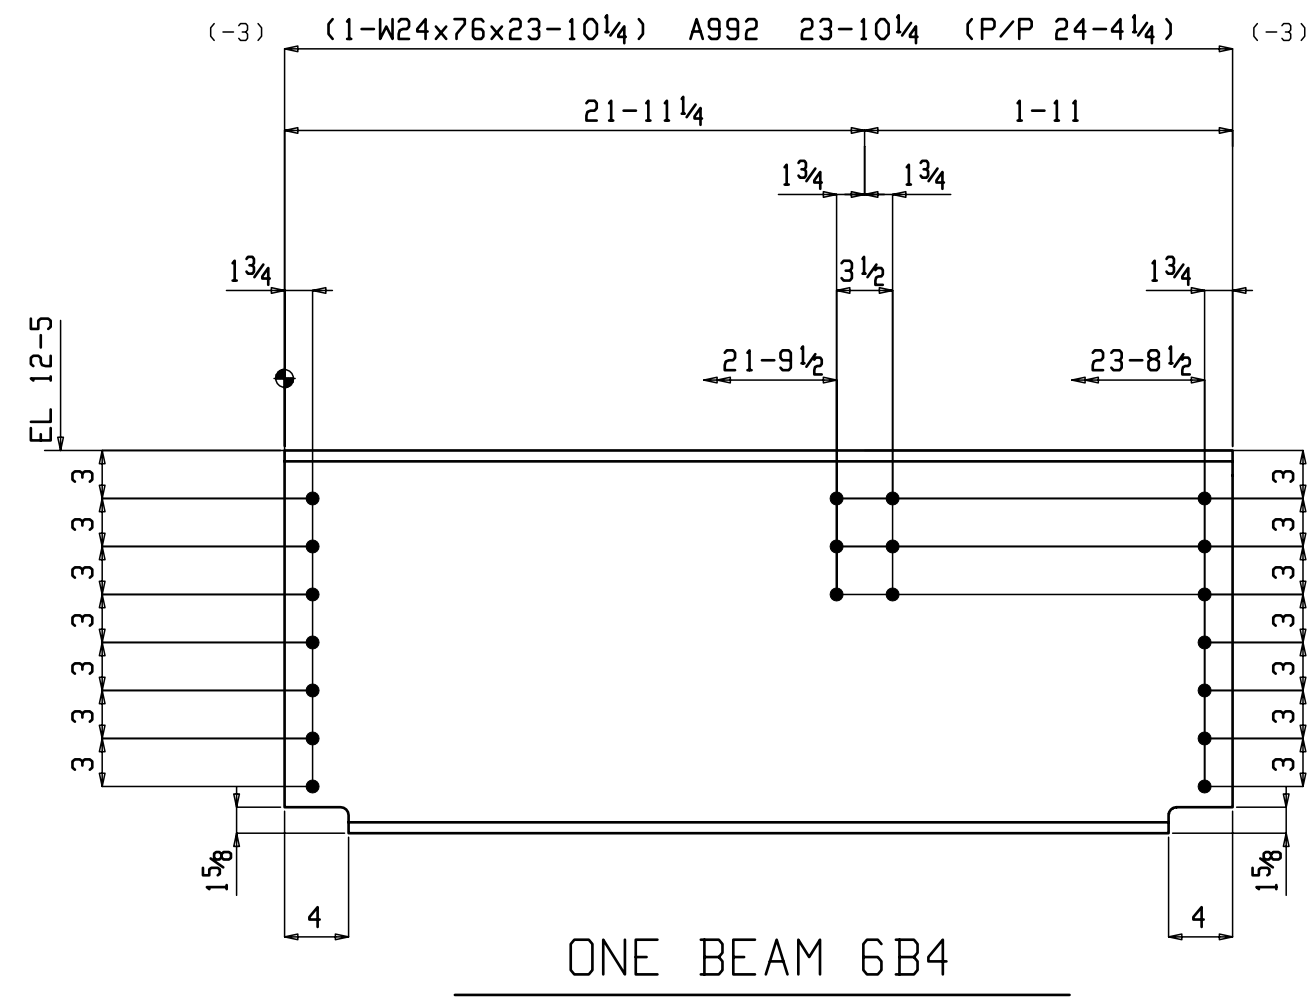
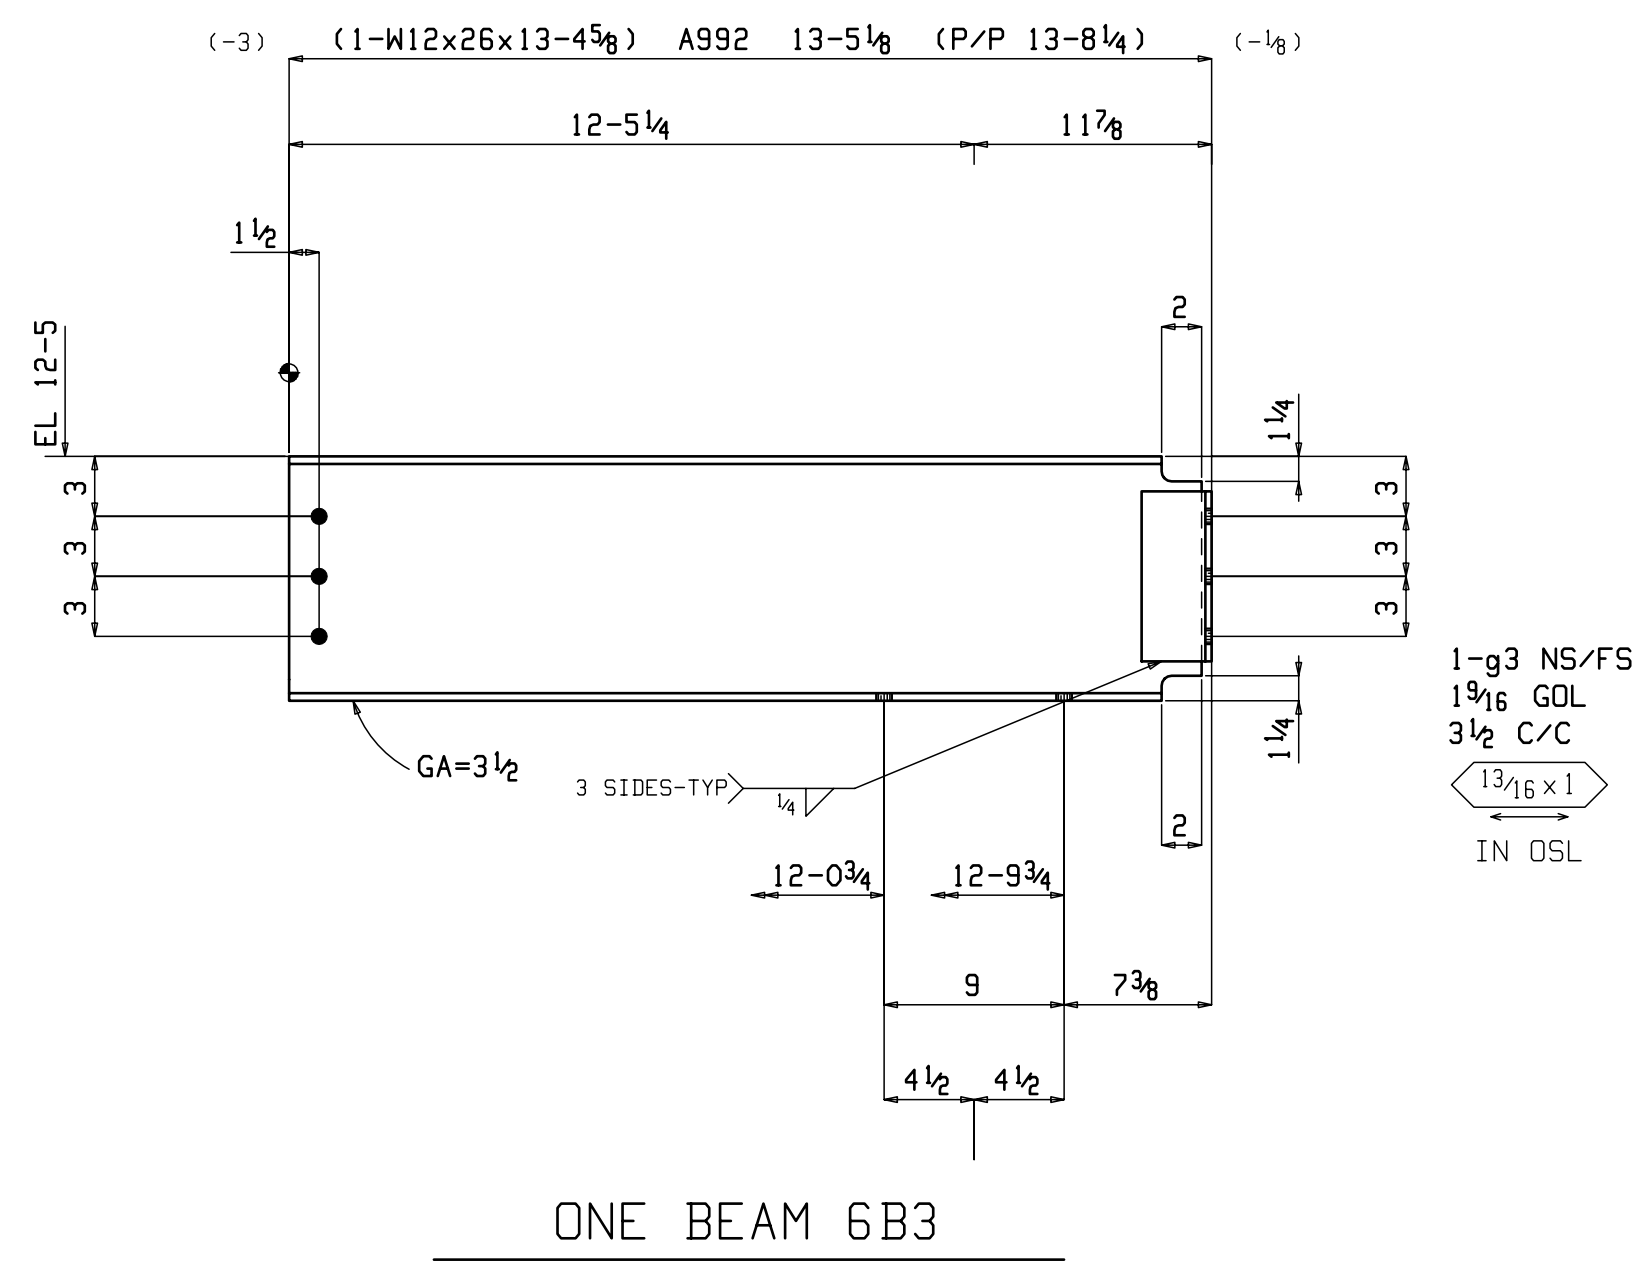
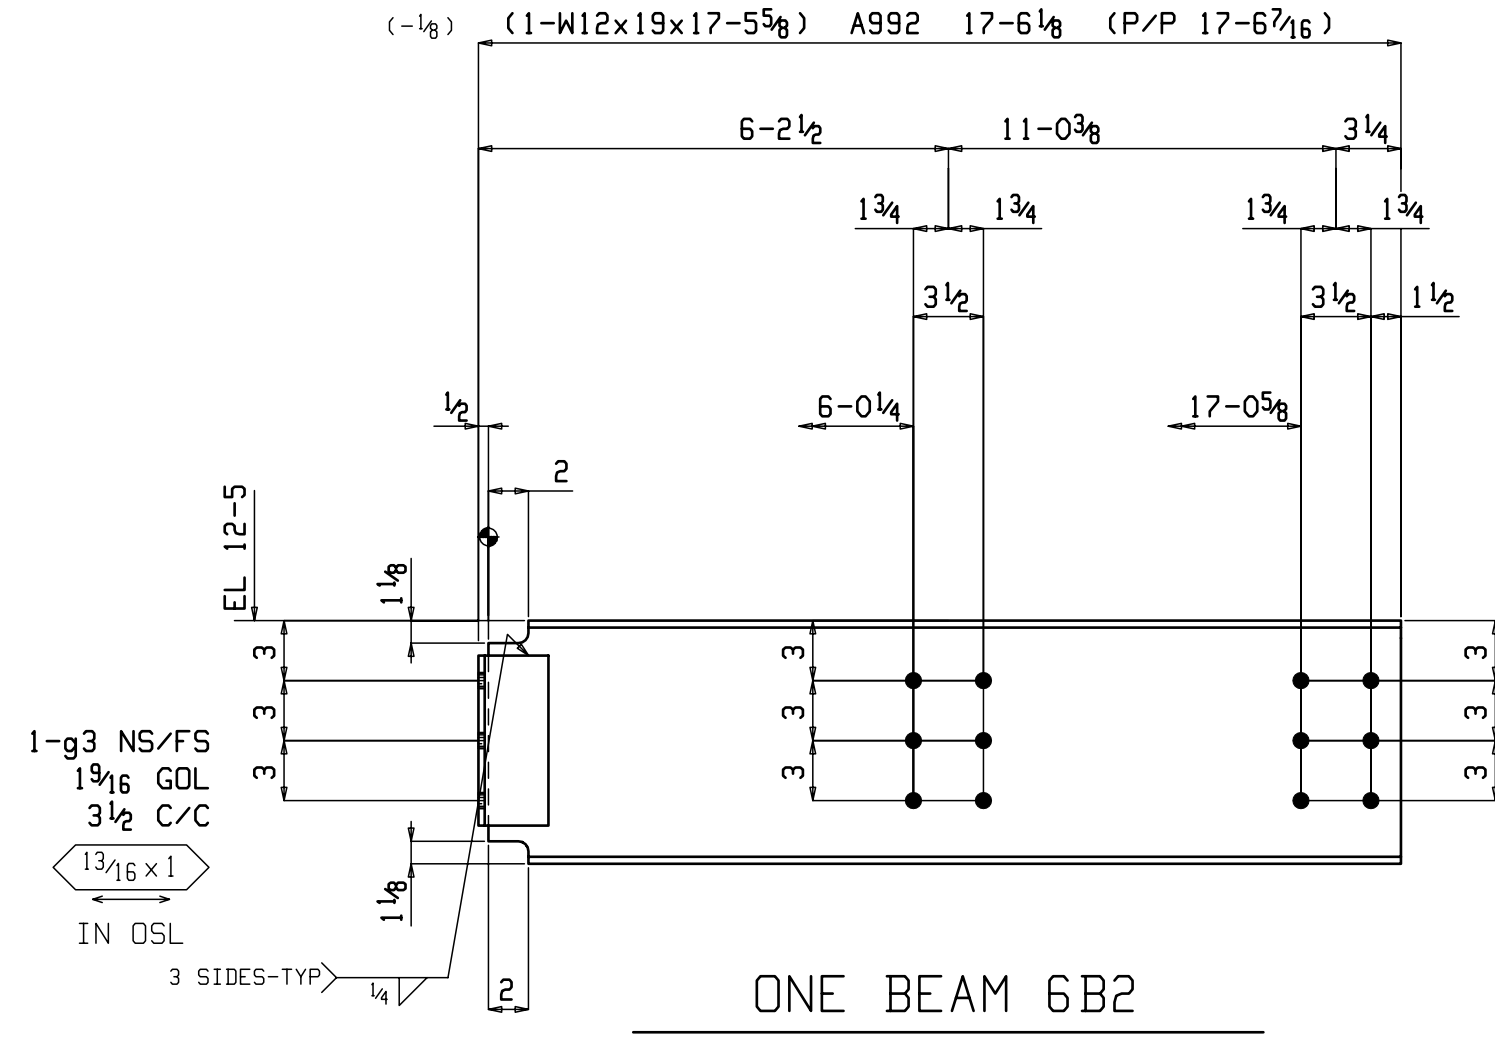
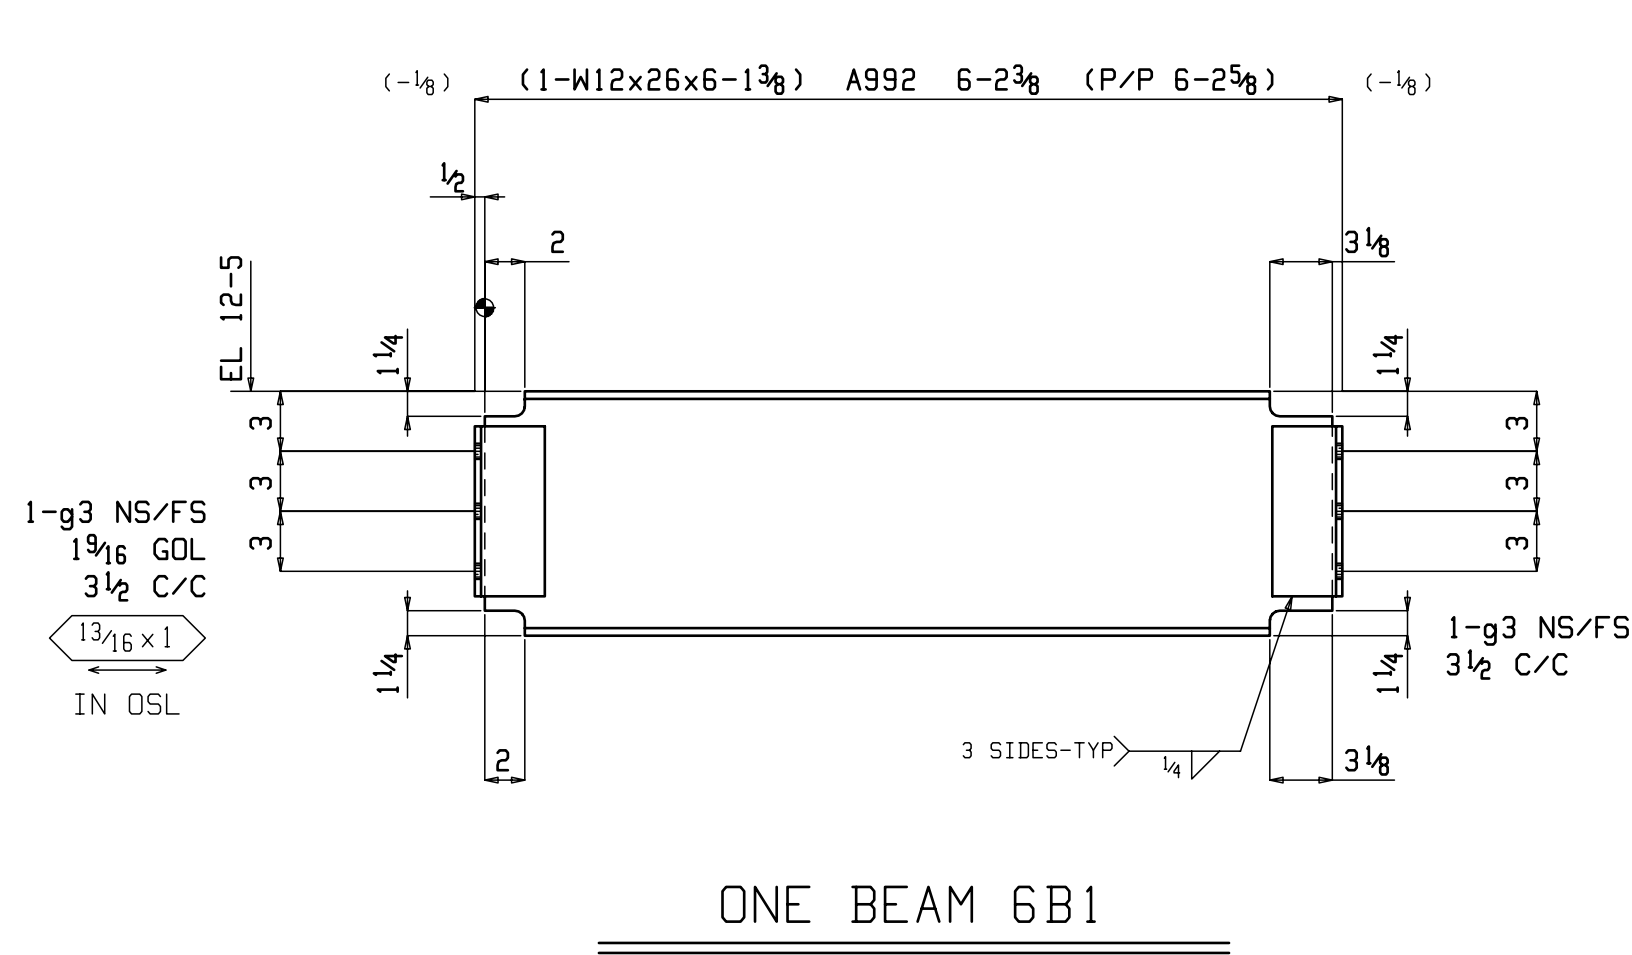


BILL OF MATERIAL

SEQ NO.	SEQ QTY	TOTAL QTY	SHIPPING MARK	SIZE	LENGTH FT	IN	FAB MARK	QTY UNIT	REMARKS	WEIGHT TOTAL
1	1	ONE	6B1	BEAM						178
		1		W12x26	6	1 3/8	6B1	1	A992	159
		4		L3 1/2 x 3 x 3/16	0	8 1/2	g3	4	A36	19
1	1	ONE	6B2	BEAM						341
		1		W12x19	17	5 5/8	6B2	1	A992	332
		2		L3 1/2 x 3 x 3/16	0	8 1/2	g3	2	A36	9
1	1	ONE	6B3	BEAM						357
		1		W12x26	13	4 5/8	6B3	1	A992	348
		2		L3 1/2 x 3 x 3/16	0	8 1/2	g3	2	A36	9
1	1	ONE	6B4	BEAM						1813
		1		W24x76	23	10 1/4	6B4	1	A992	1813
1	1	ONE	6B5	BEAM						250
		1		W12x19	13	2	6B5	1	A992	250
1	1	ONE	6B6	BEAM						263
		1		W12x19	13	4 1/4	6B6	1	A992	254
		2		L3 1/2 x 3 x 3/16	0	8 1/2	g3	2	A36	9
1	1	ONE	6B7	BEAM						64
		1		W12x19	2	0 3/4	6B7	1	A992	39
		2		L3 1/2 x 3 x 3/16	0	8 1/2	a7	2	A36	9
		2		L3 1/2 x 3 x 3/16	0	8 1/2	g3	2	A36	9
		2		PL 1/4 x 4 1/2	0	9 1/8	p4	2	A36	6
1	1	ONE	6B8	BEAM						231
		1		W12x19	12	2	6B8	1	A992	231


Total weight : 3497

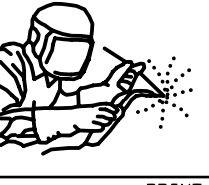 GW FABRICATORS MERIDIAN, MISSISSIPPI 39302		STRUCTURE		HOME2SUITES BY HILTON	
		DETAIL		SHOP DETAILS	
QUANT.		PRINT RECORD DATE		FOR	
CONT.		LOCATION		SOUTHERN HOSPITALITY SERVICES	
CONNS		ENG. OR ARCH'T.		WHISONANT ENGINEERING SERVICES	
HOLES		COPYRIGHT		Jin 25 2017 by GW FABRICATORS	
PAINT		REVISIONS		SHOP ORDER	
MADE		1		2	
CHKD		3		4	
		361		6	

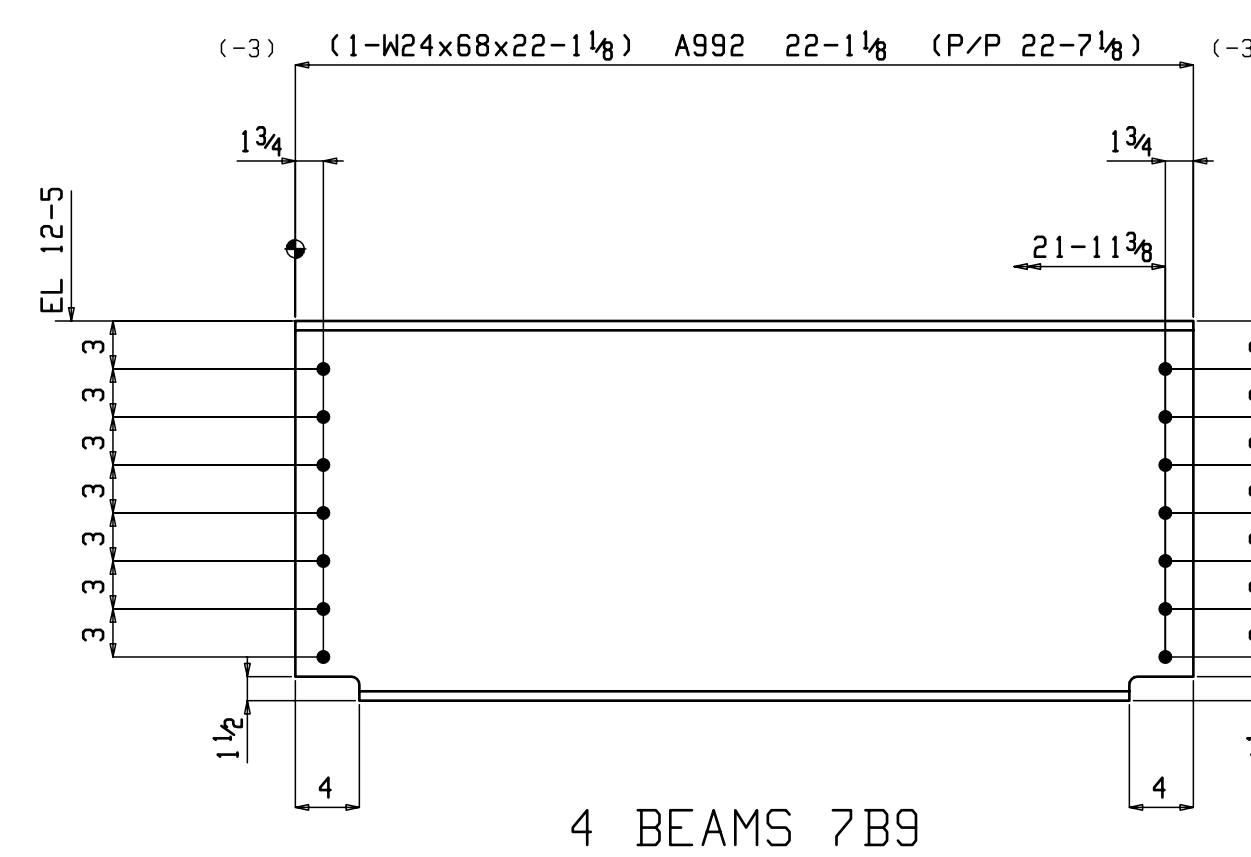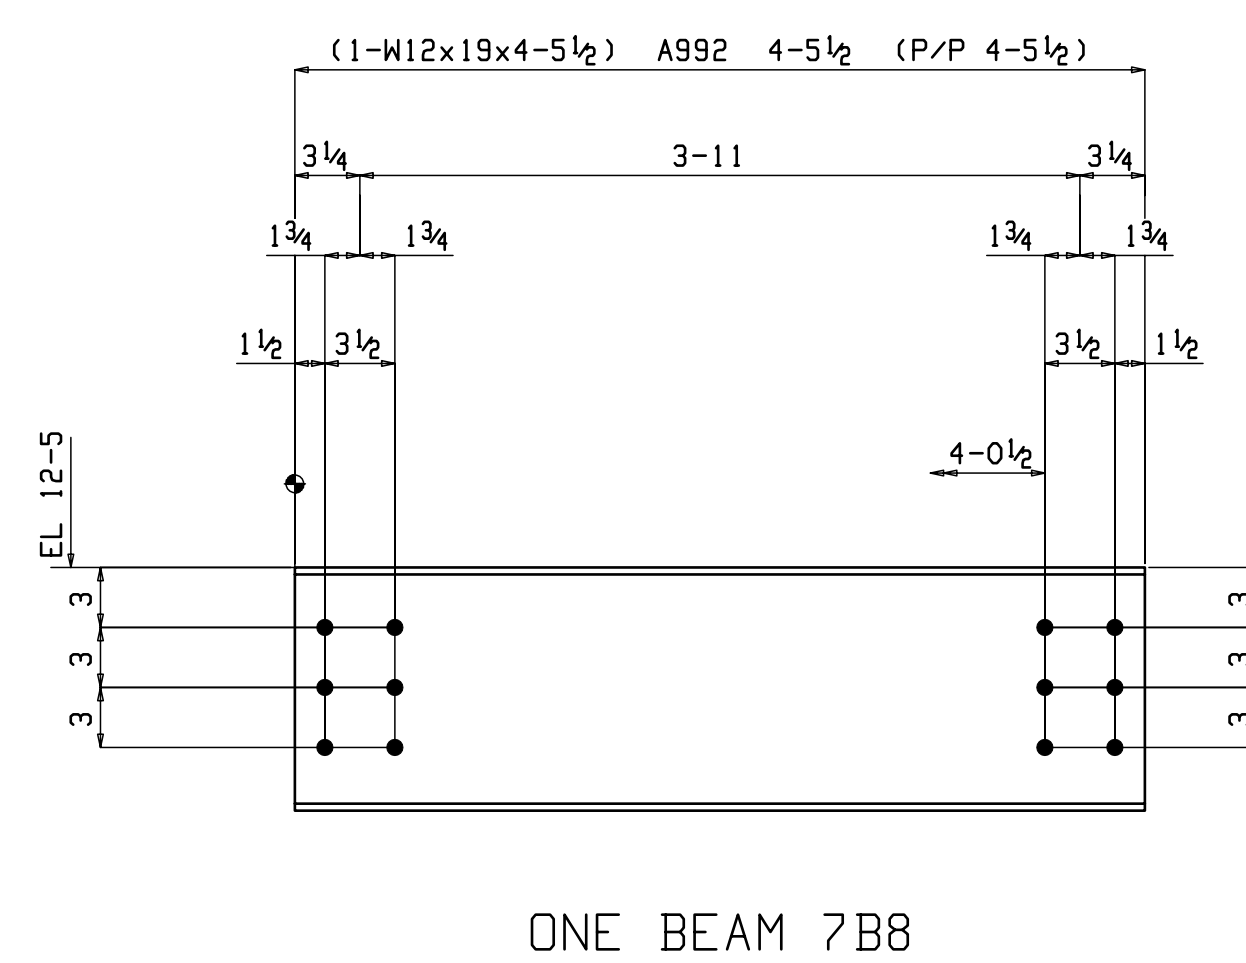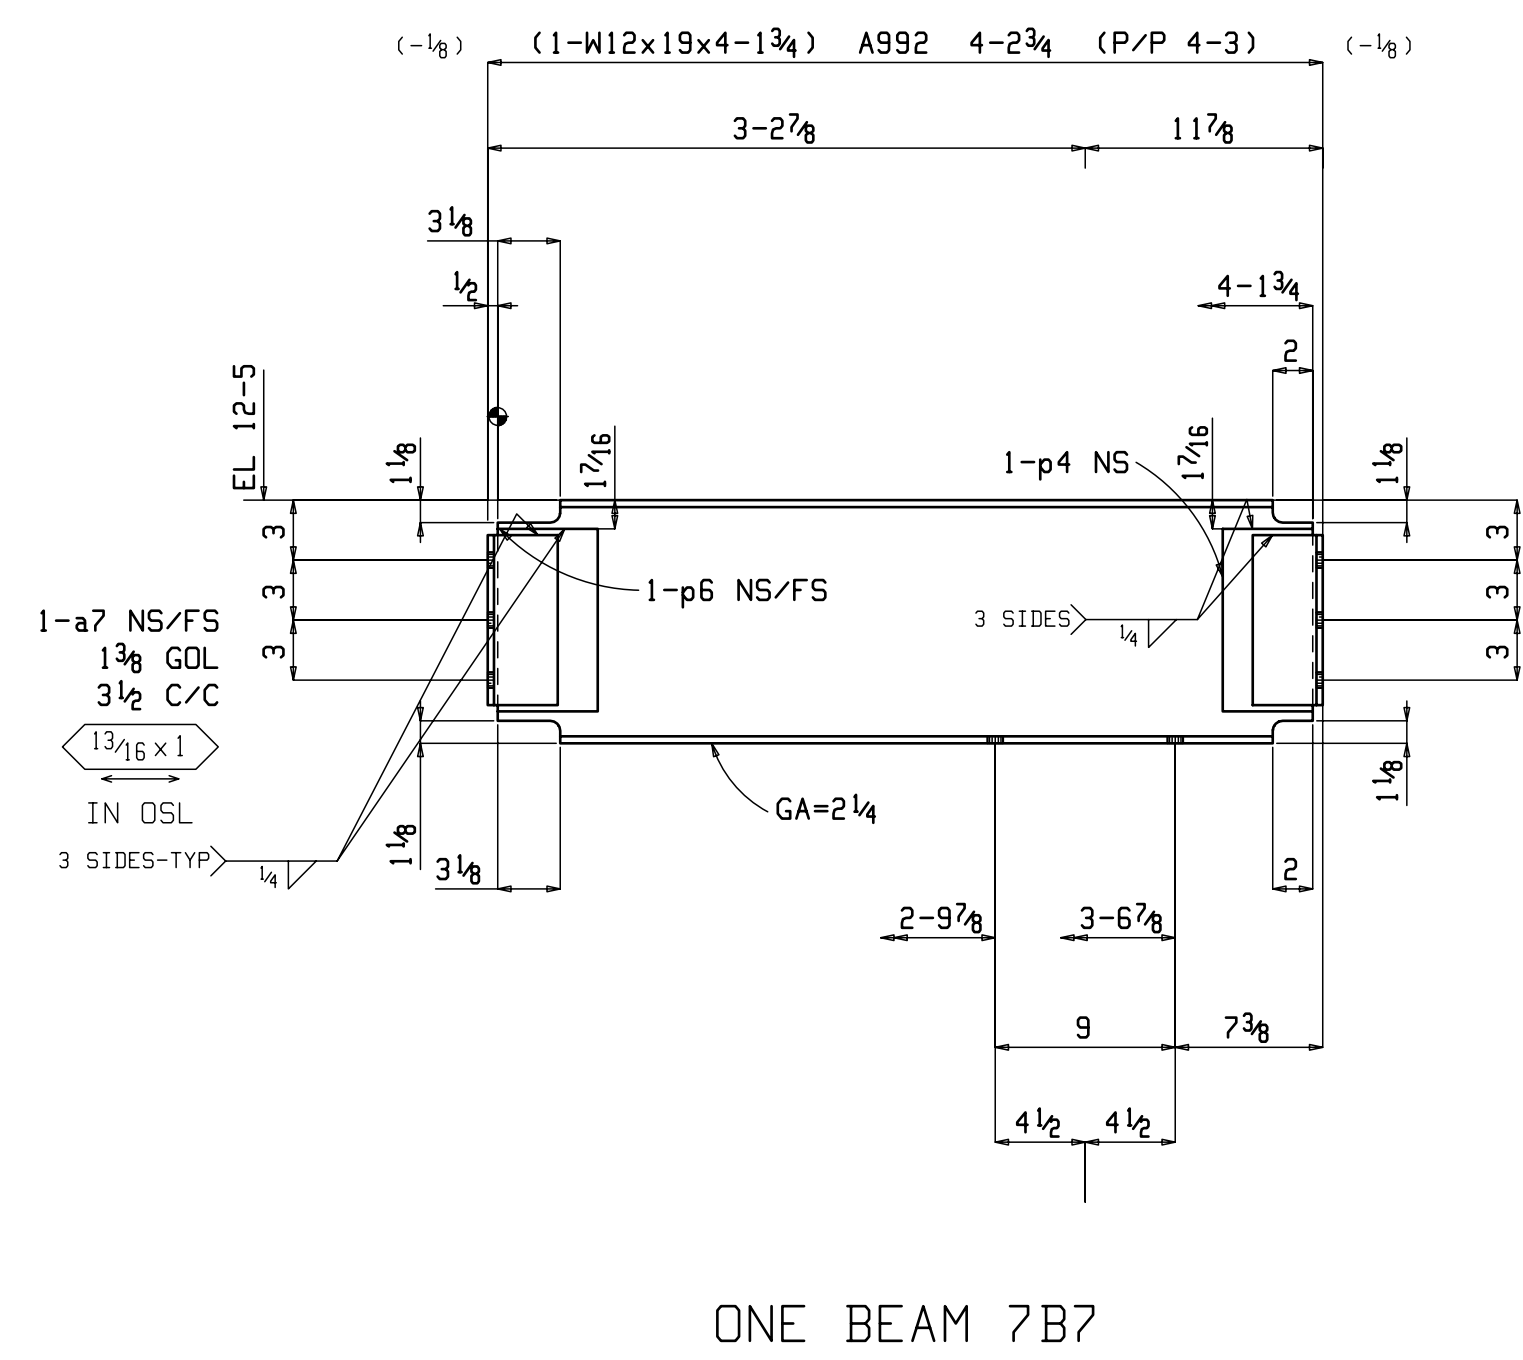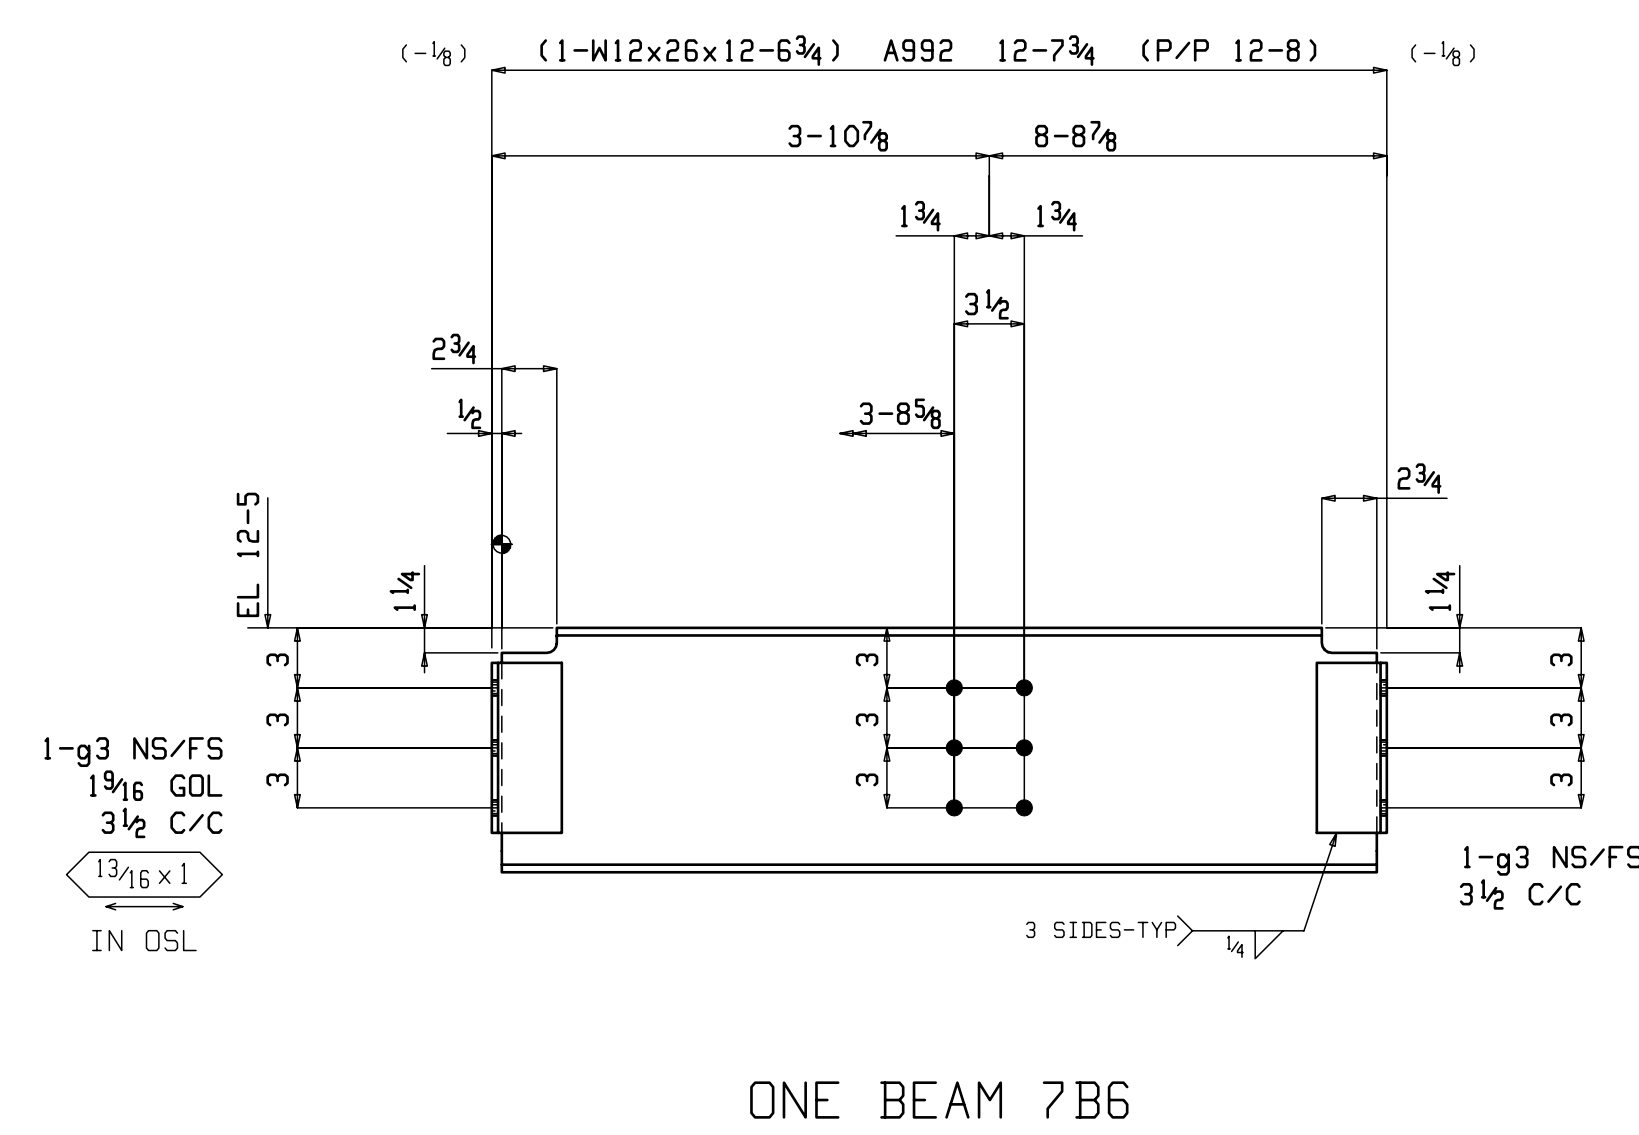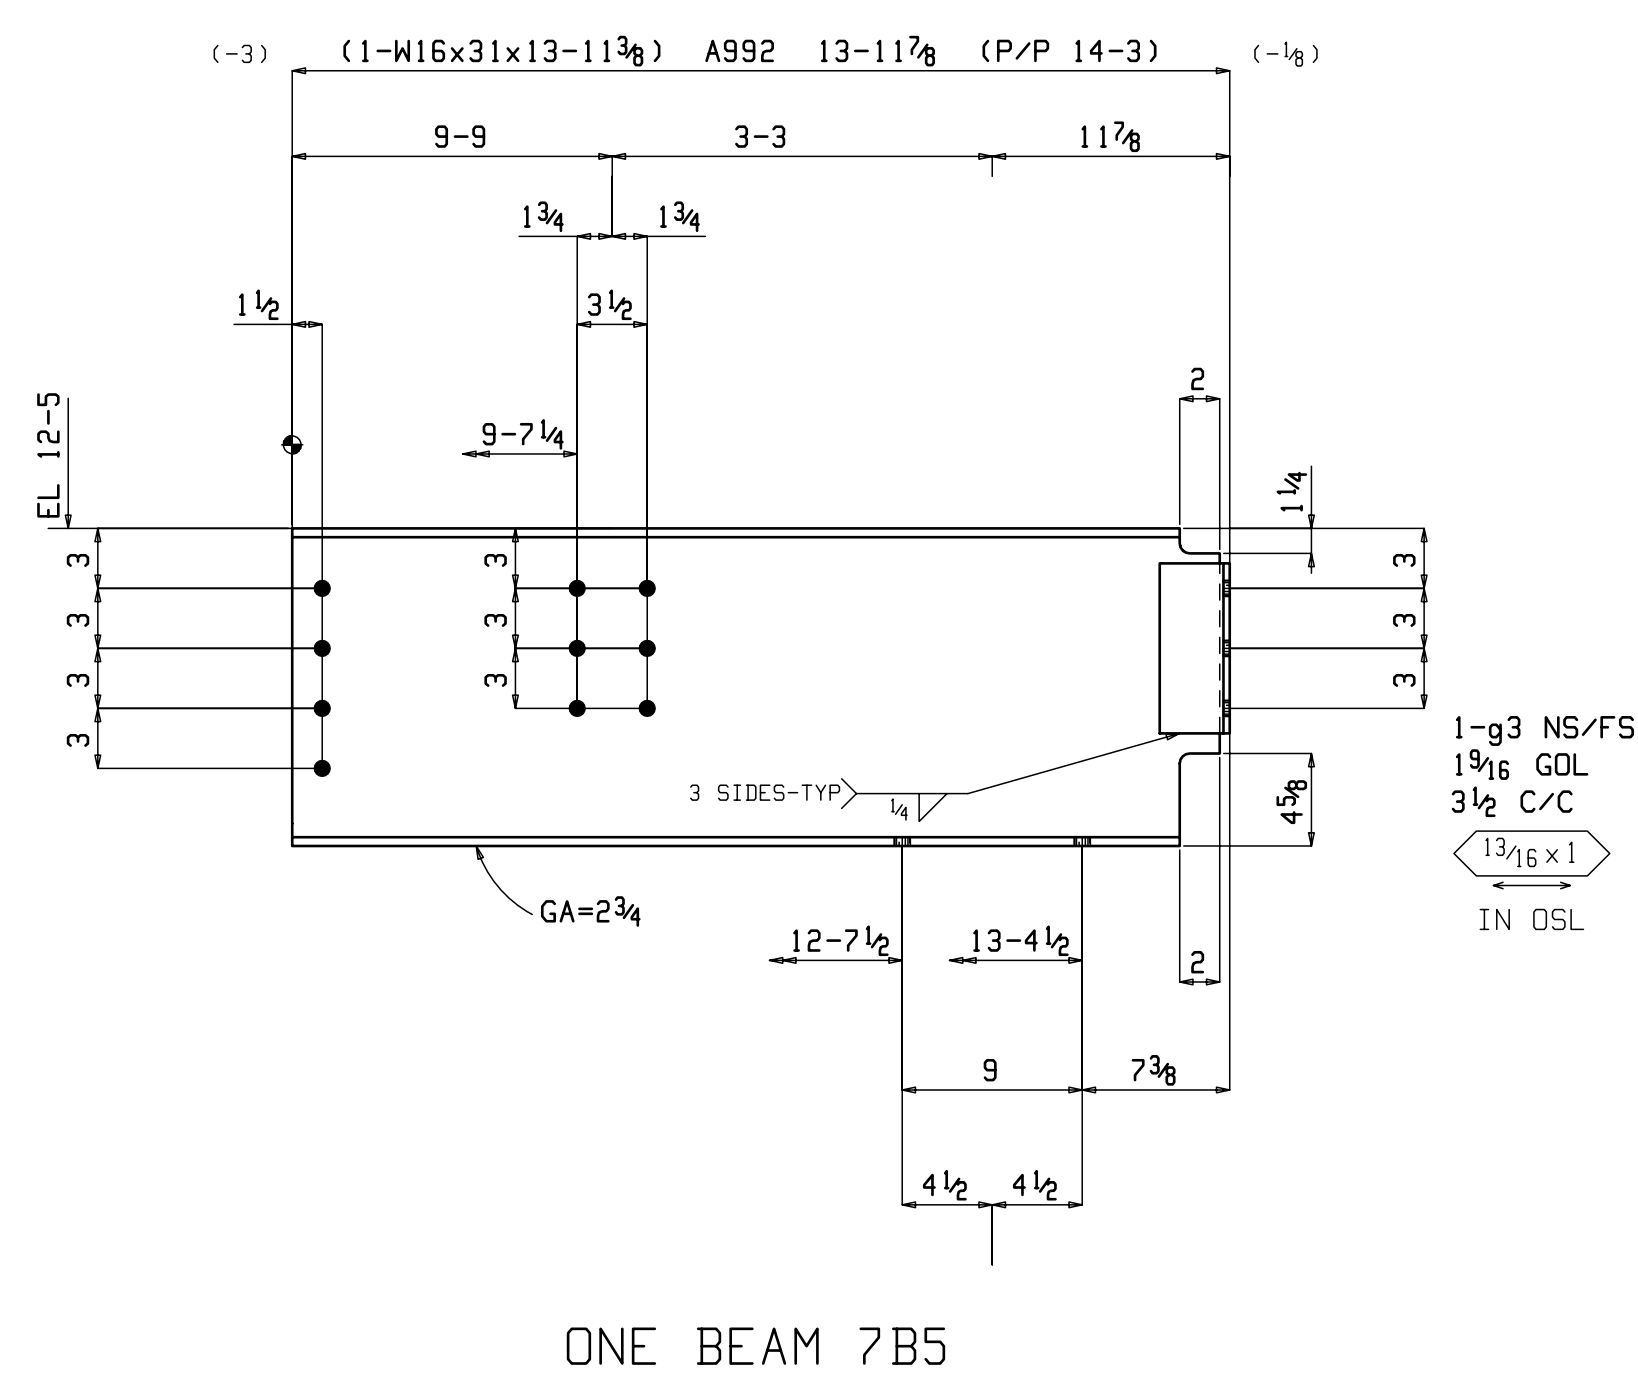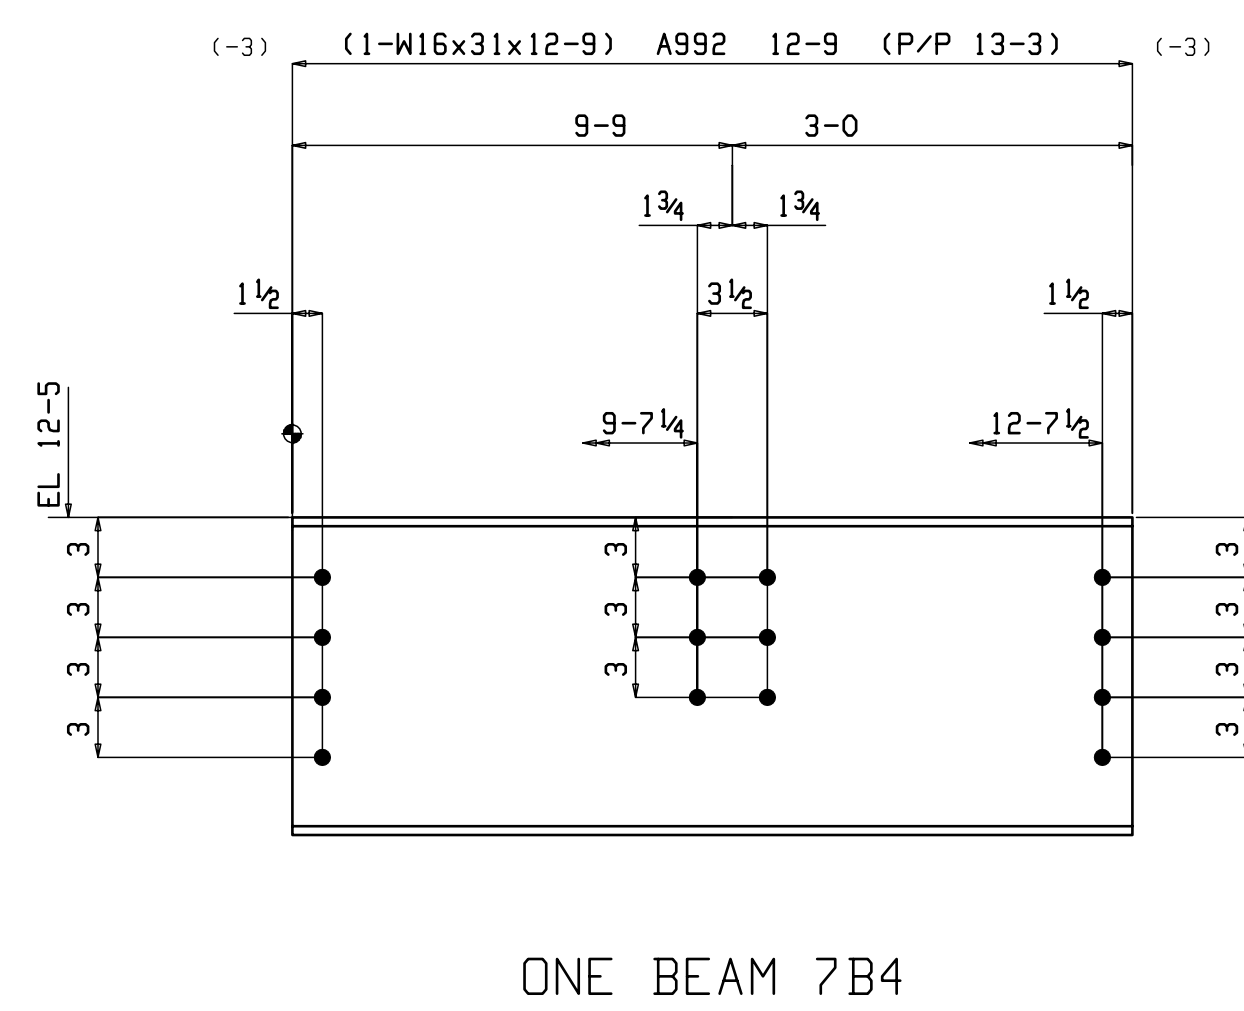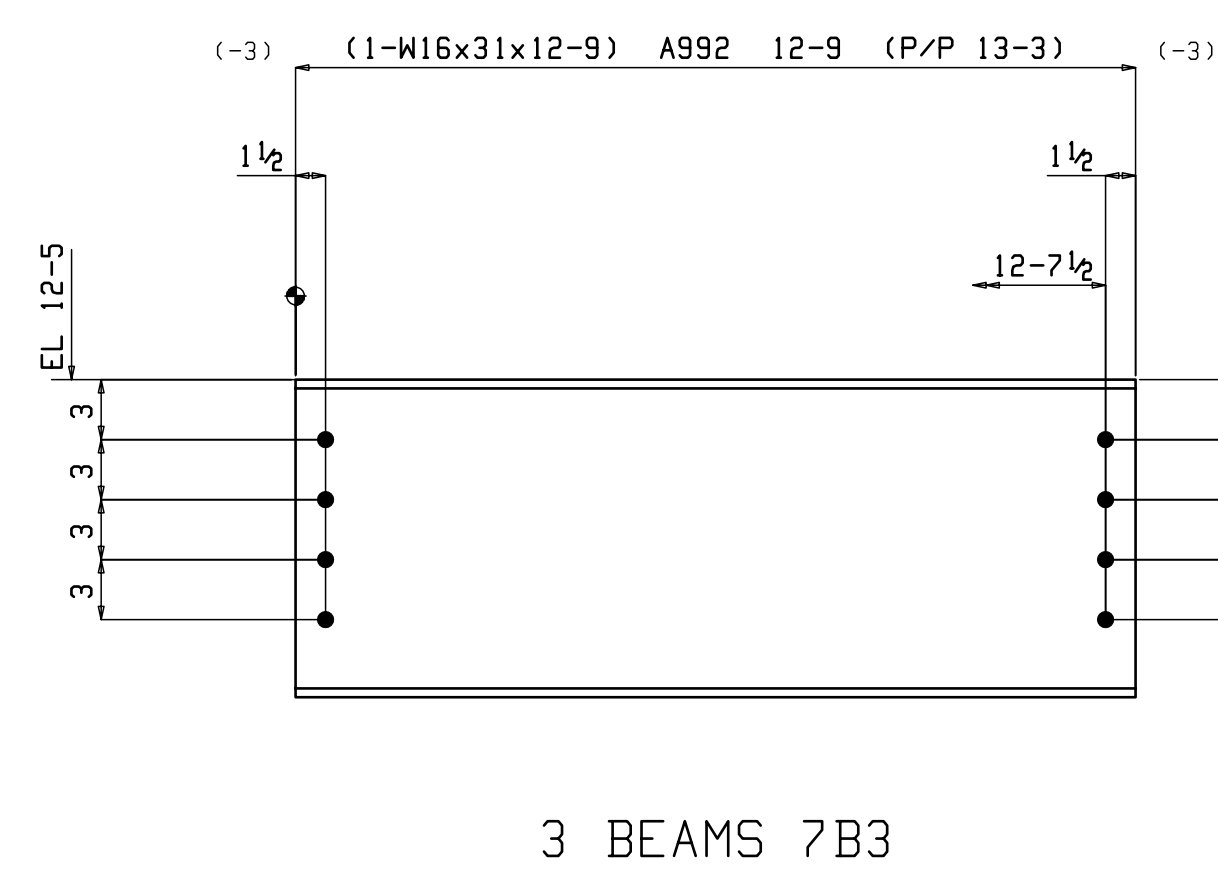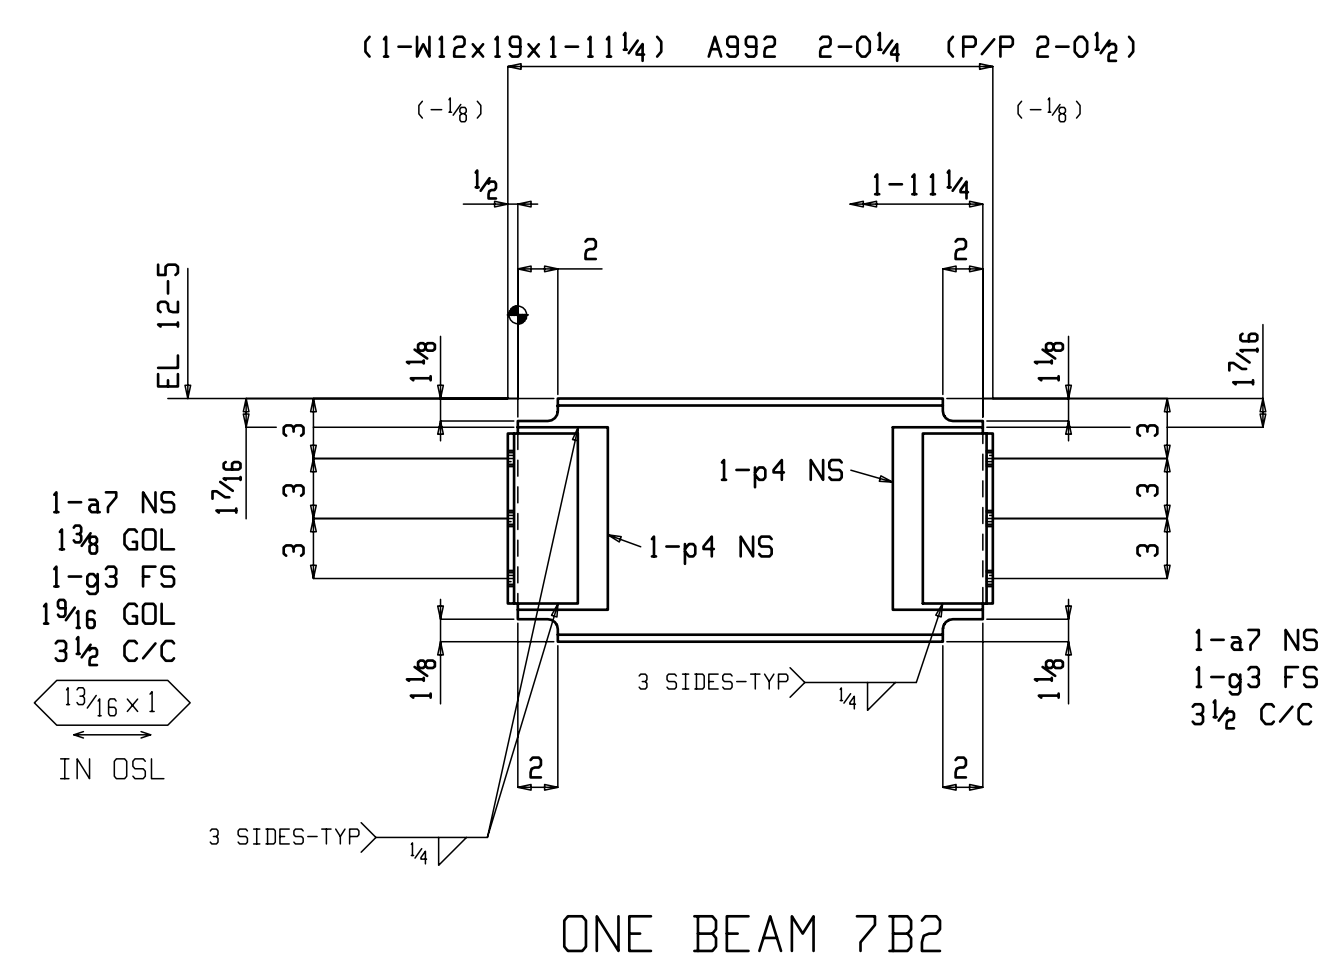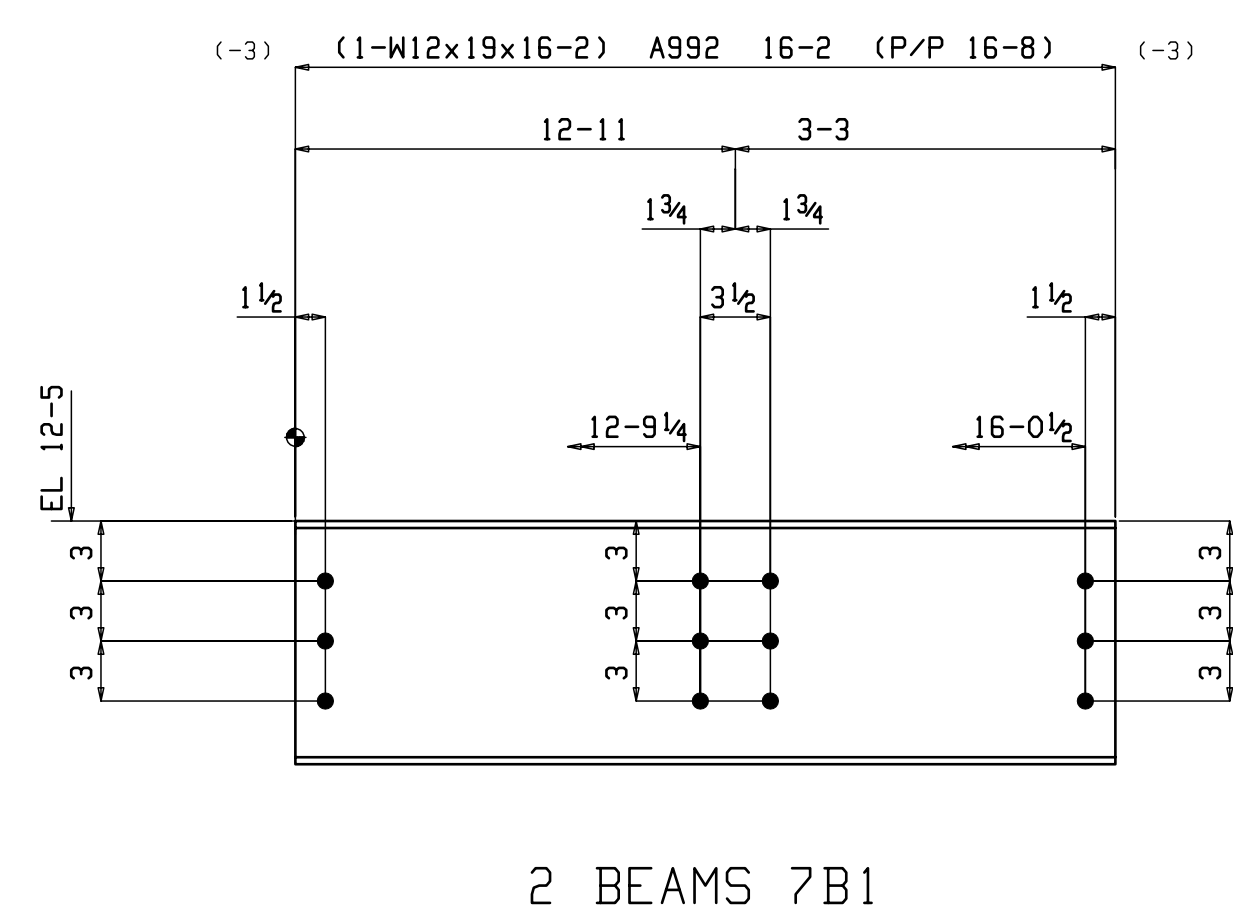
[illegible]

Total weight : 9245


					
GW FABRICATORS					
MERIDIAN, MISSISSIPPI 39302					
QUANT.		PRINT RECORD DATE		FOR	
CONNIS E70XX		UNLESS NOTED			
HOLES $\frac{1}{8} \phi$		UNLESS NOTED			
PAIN'T	<u>SP3/SHOP COAT RED OXIDE</u>				
MADE	<u>Robert.S</u>		<u>OI-24-17</u>		
CRAFT	DATE		DATE		
STRUCTURE				HOME2SUITES BY HILTON	
DETAIL				SHOP DETAILS	
CONT.				SOUTHERN HOSPITALITY SERVICES	
LOCATION OR				FLOWOOD, MISSISSIPPI	
ENG. DR ARCH T.				WHISONANT ENGINEERING SERVICES	
Copyright ©				Jan 25 2017 by GW FABRICATORS	
REVISIONS				SHOP ORDER	SHEET NO.
1	2	3	4	361	7

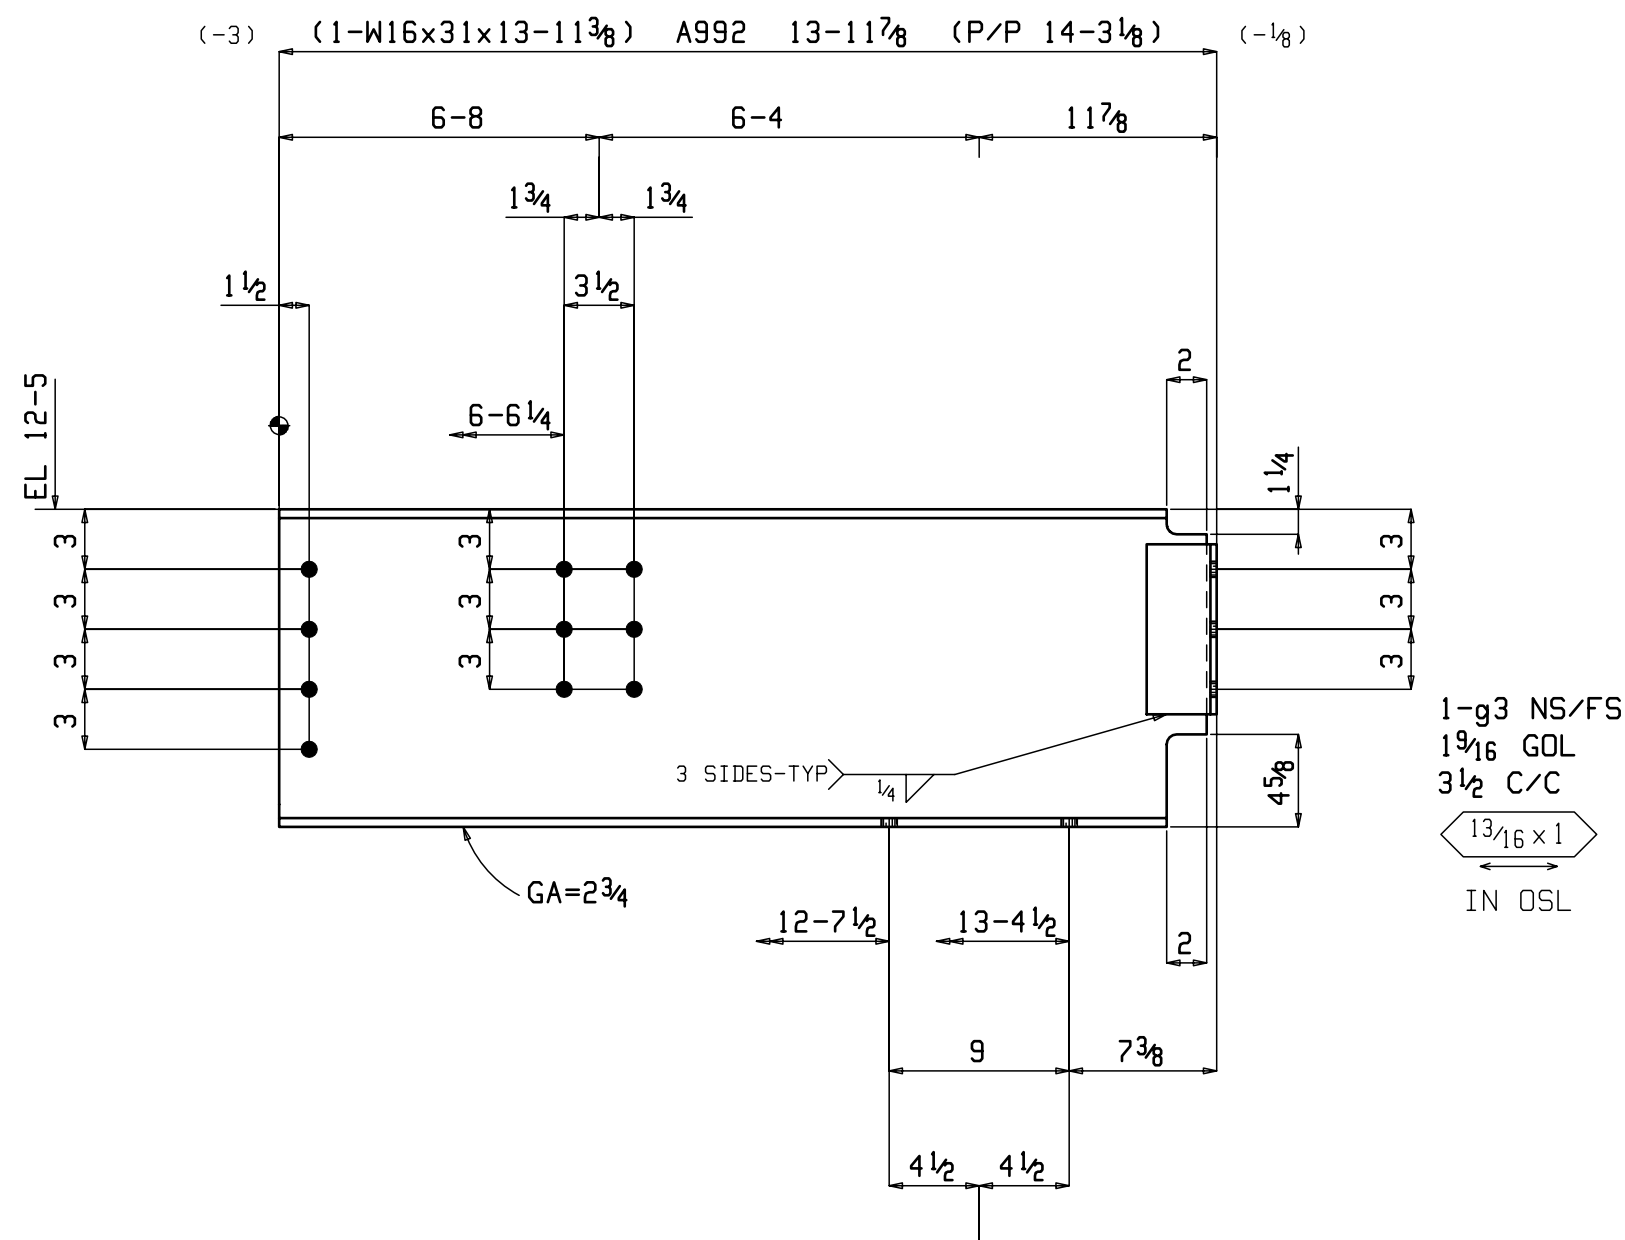


ONE BEAM 8B1

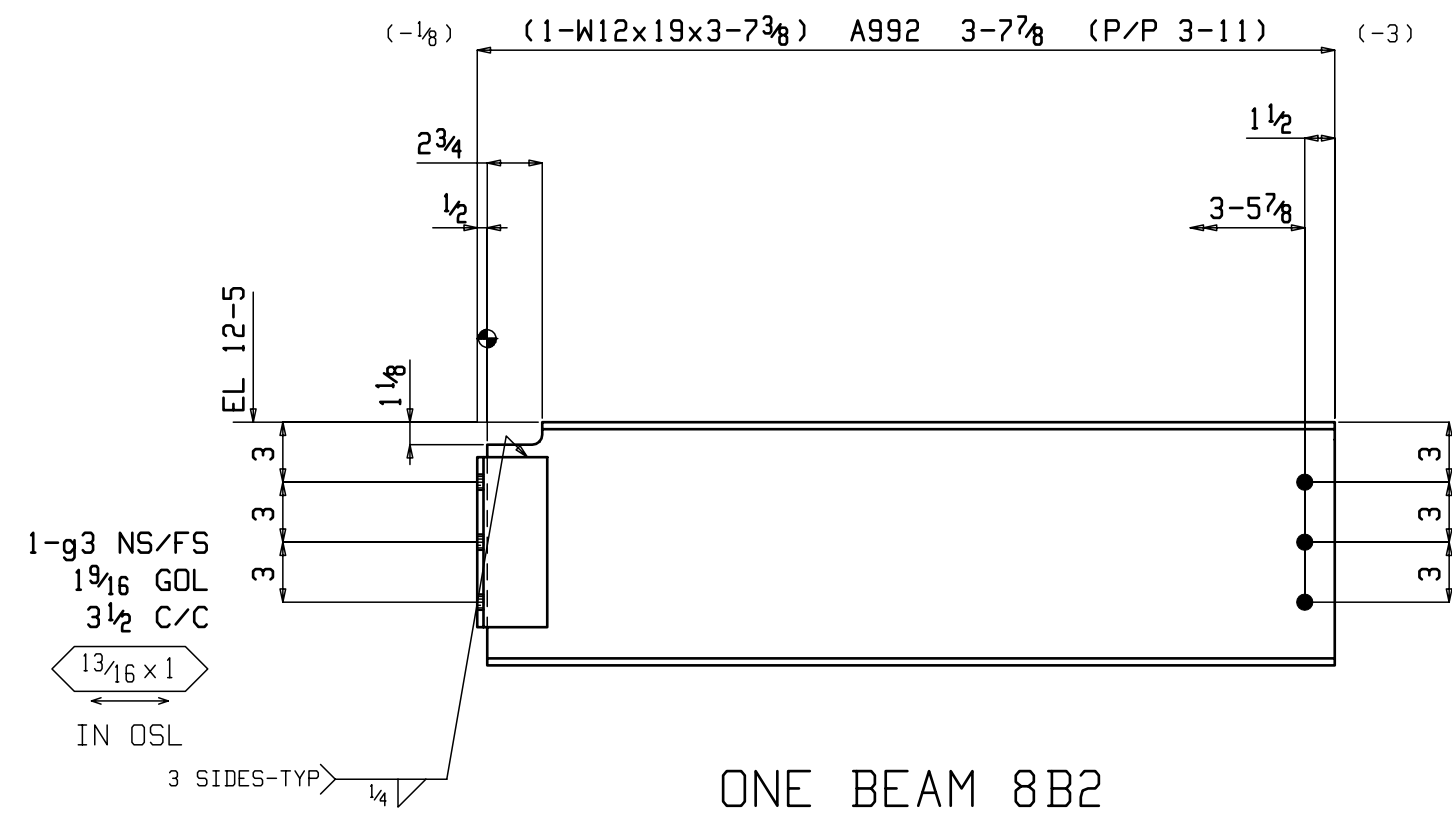


ONE BEAM 8B2

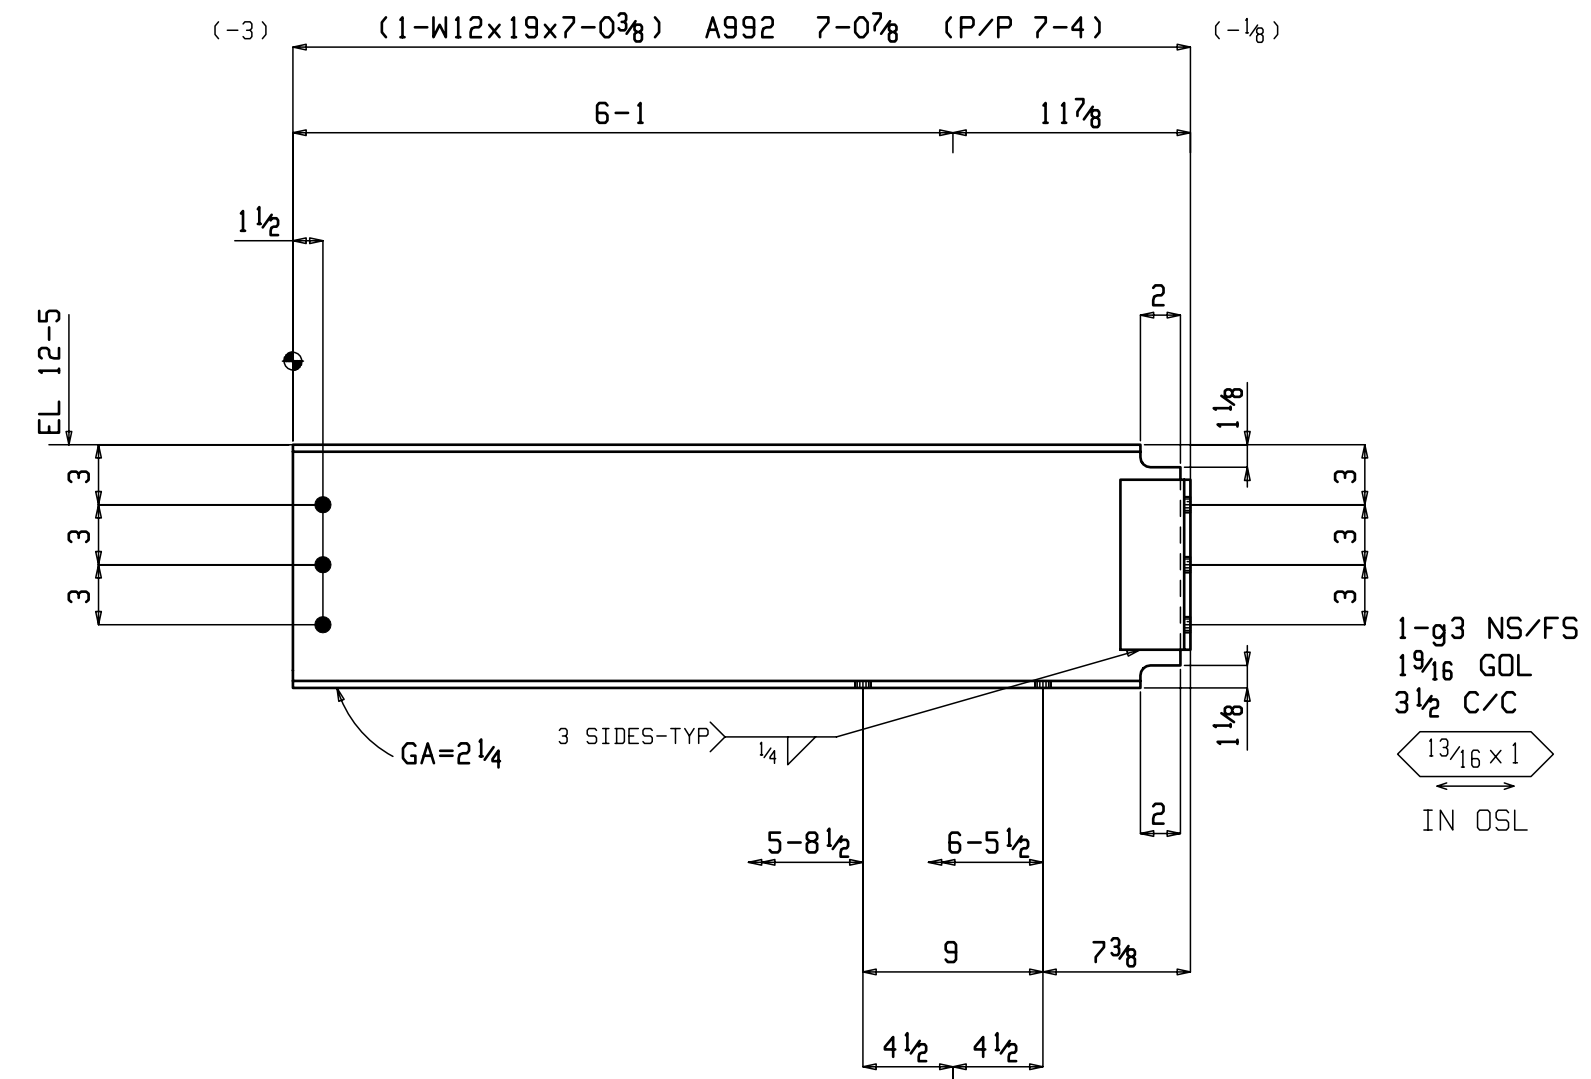


ONE BEAM 8B3

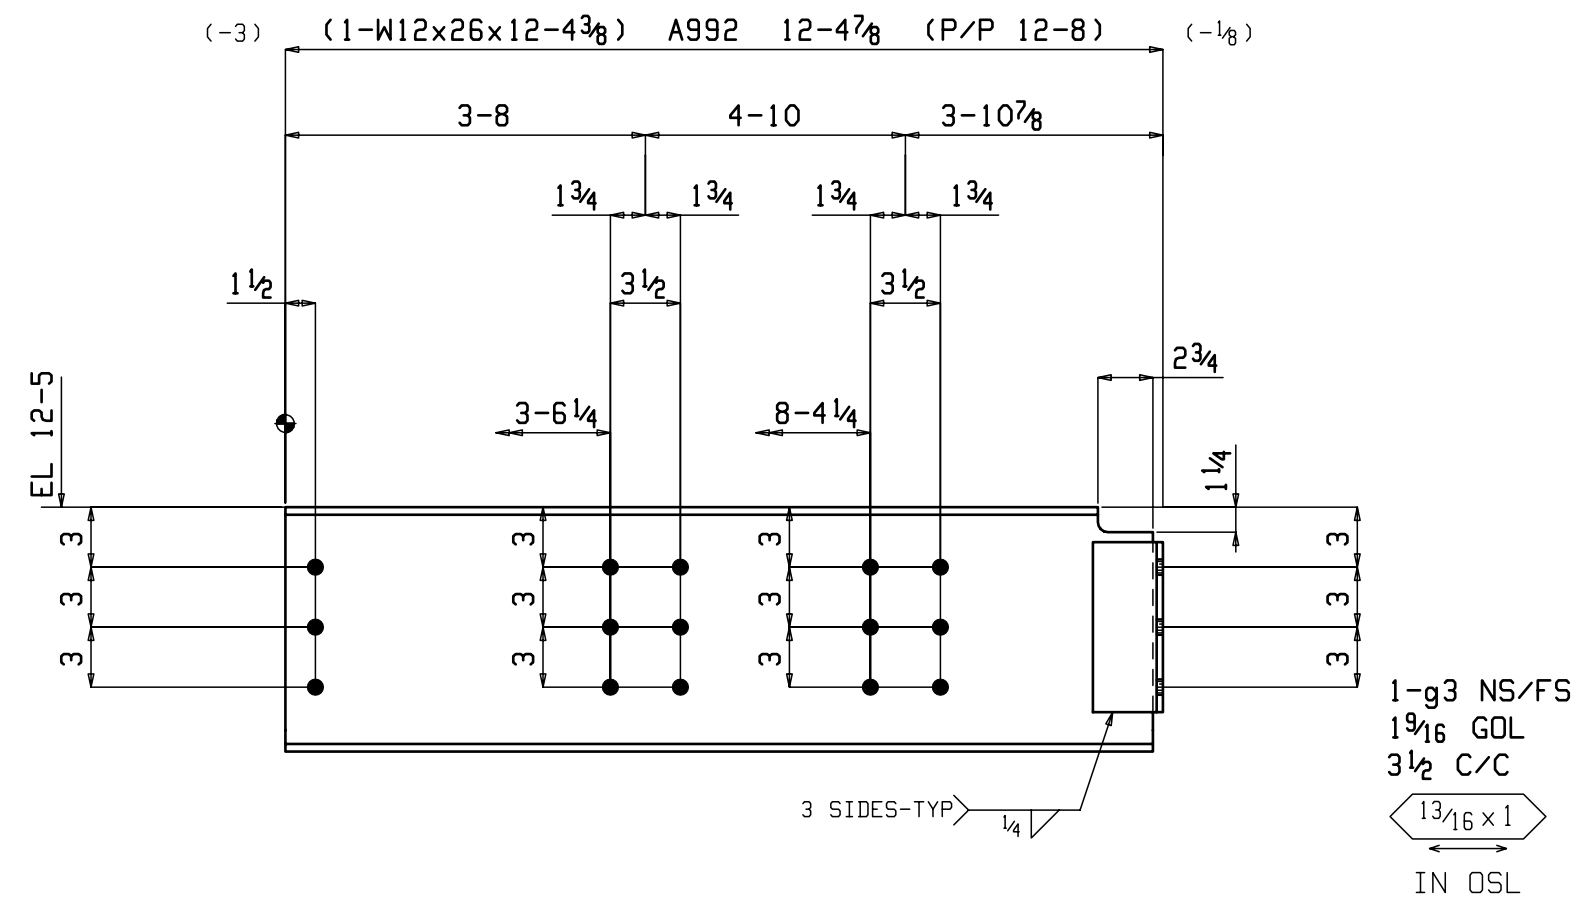


ONE BEAM 8B4

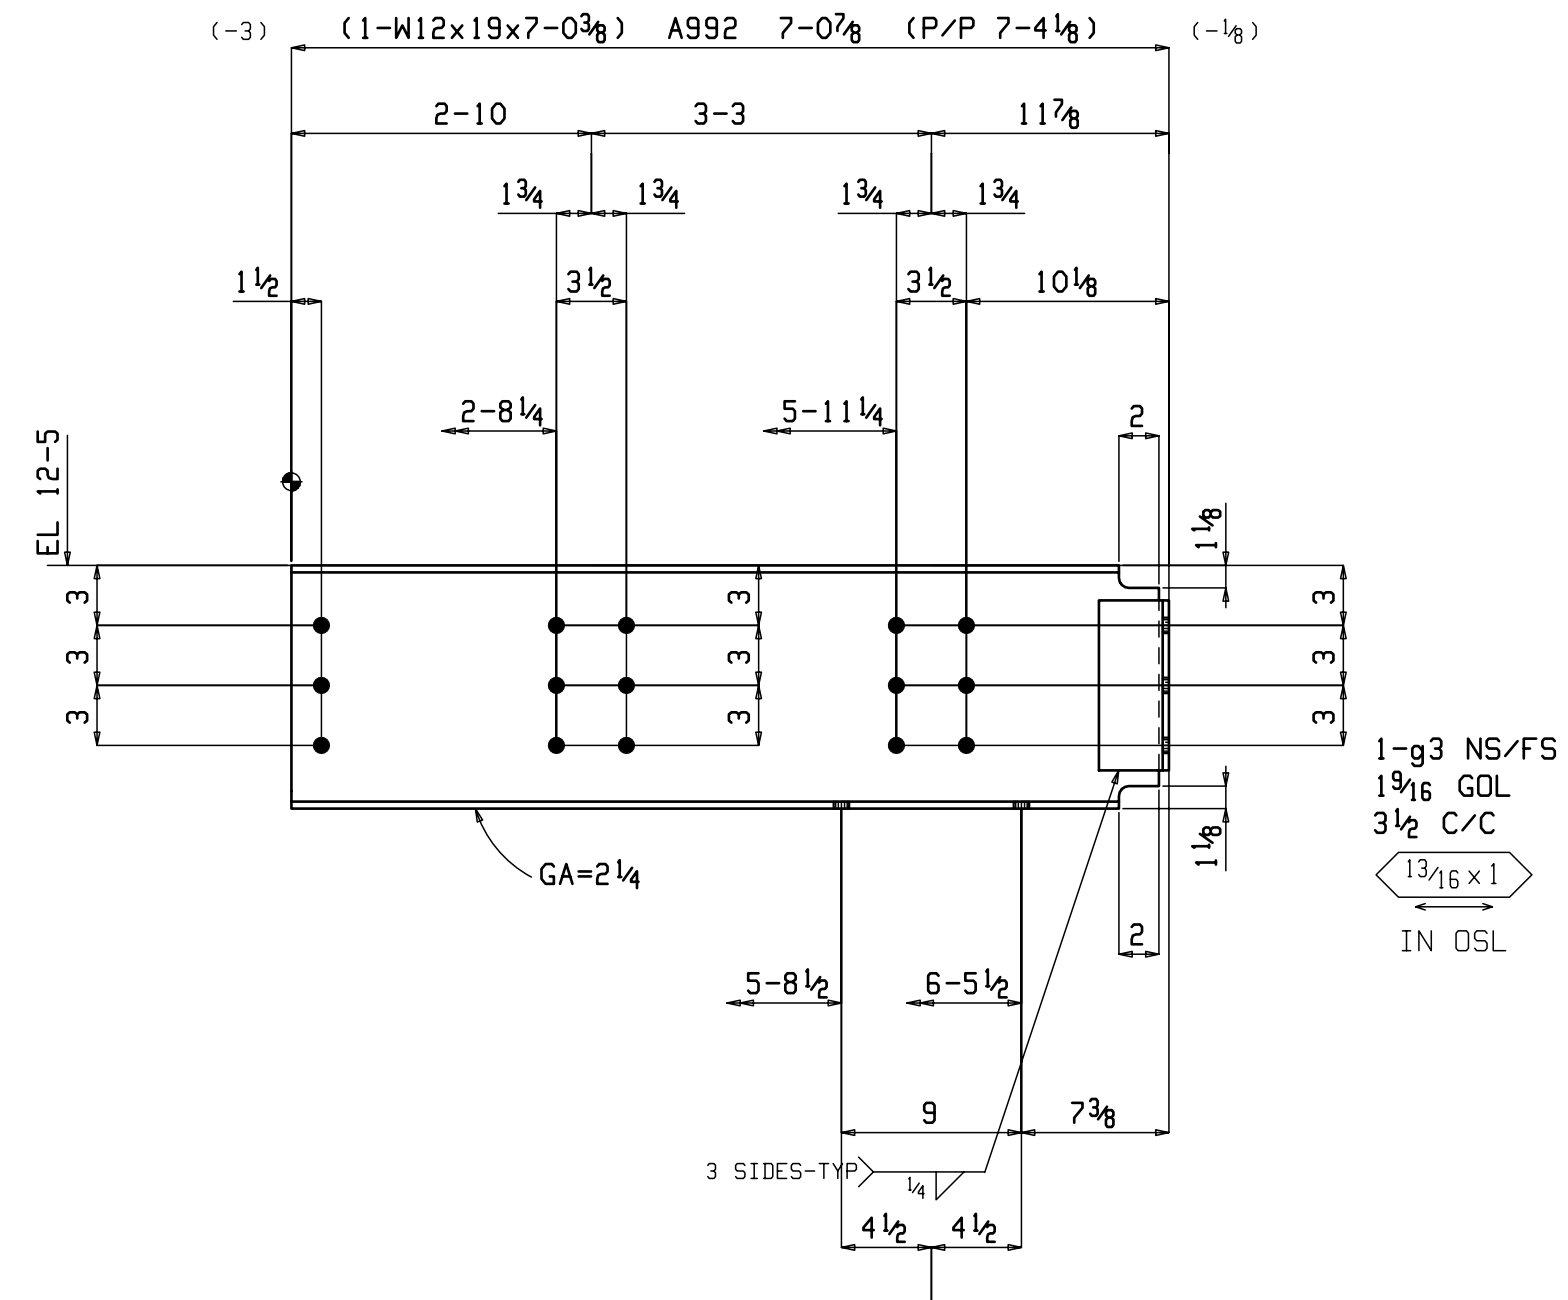


ONE BEAM 8B5

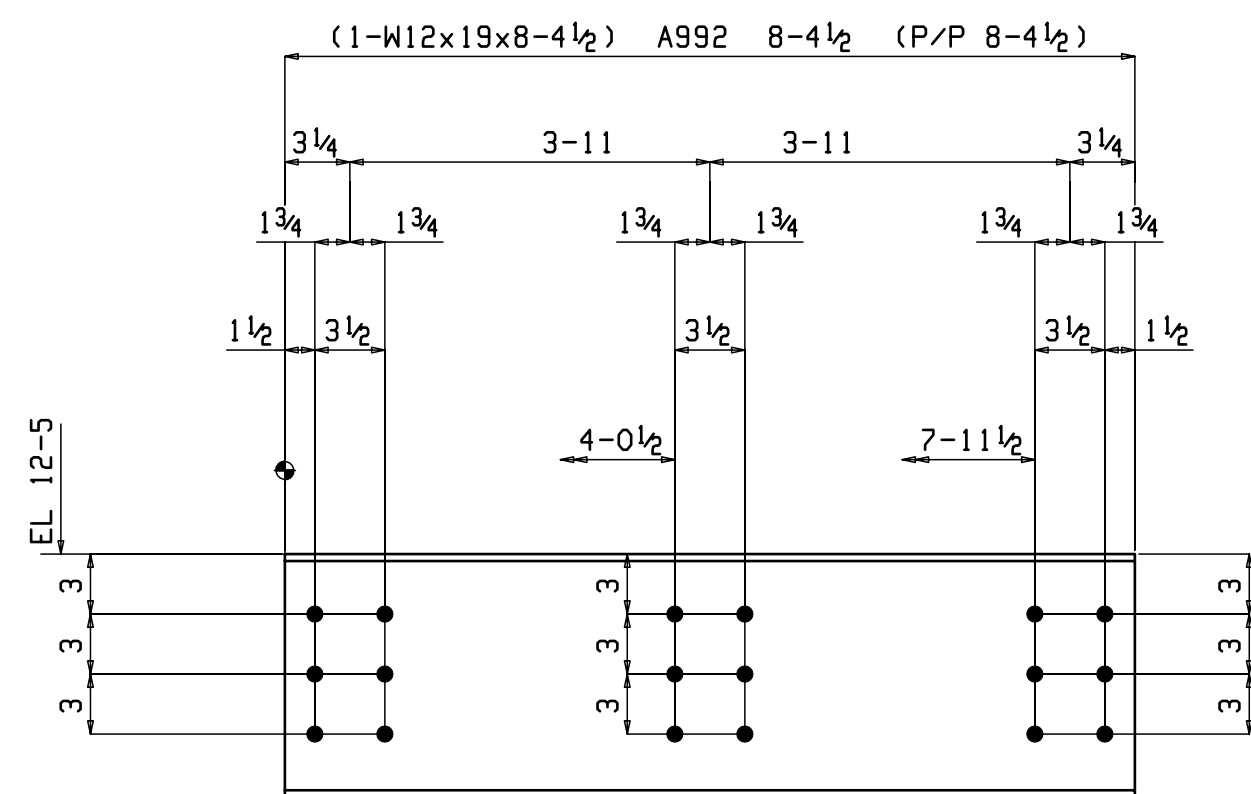

ONE BEAM 8B7

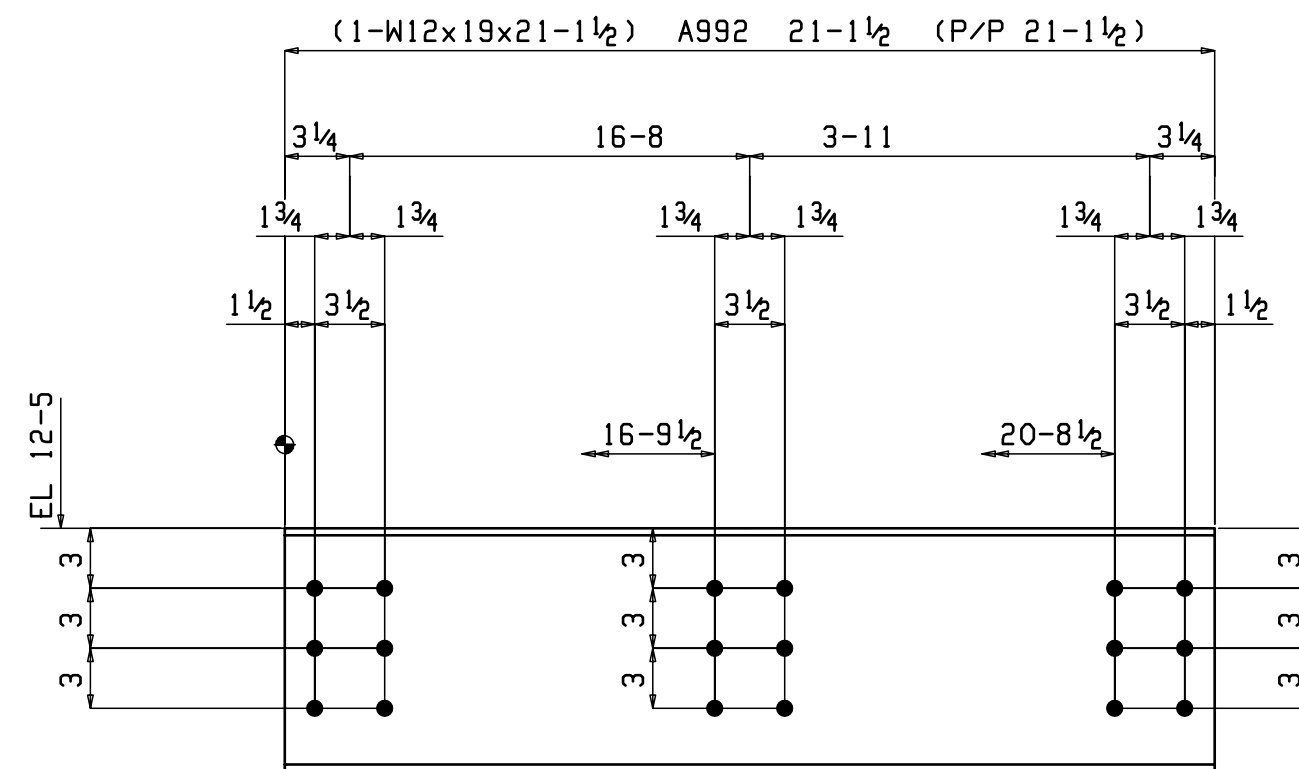

ONE BEAM 8B8

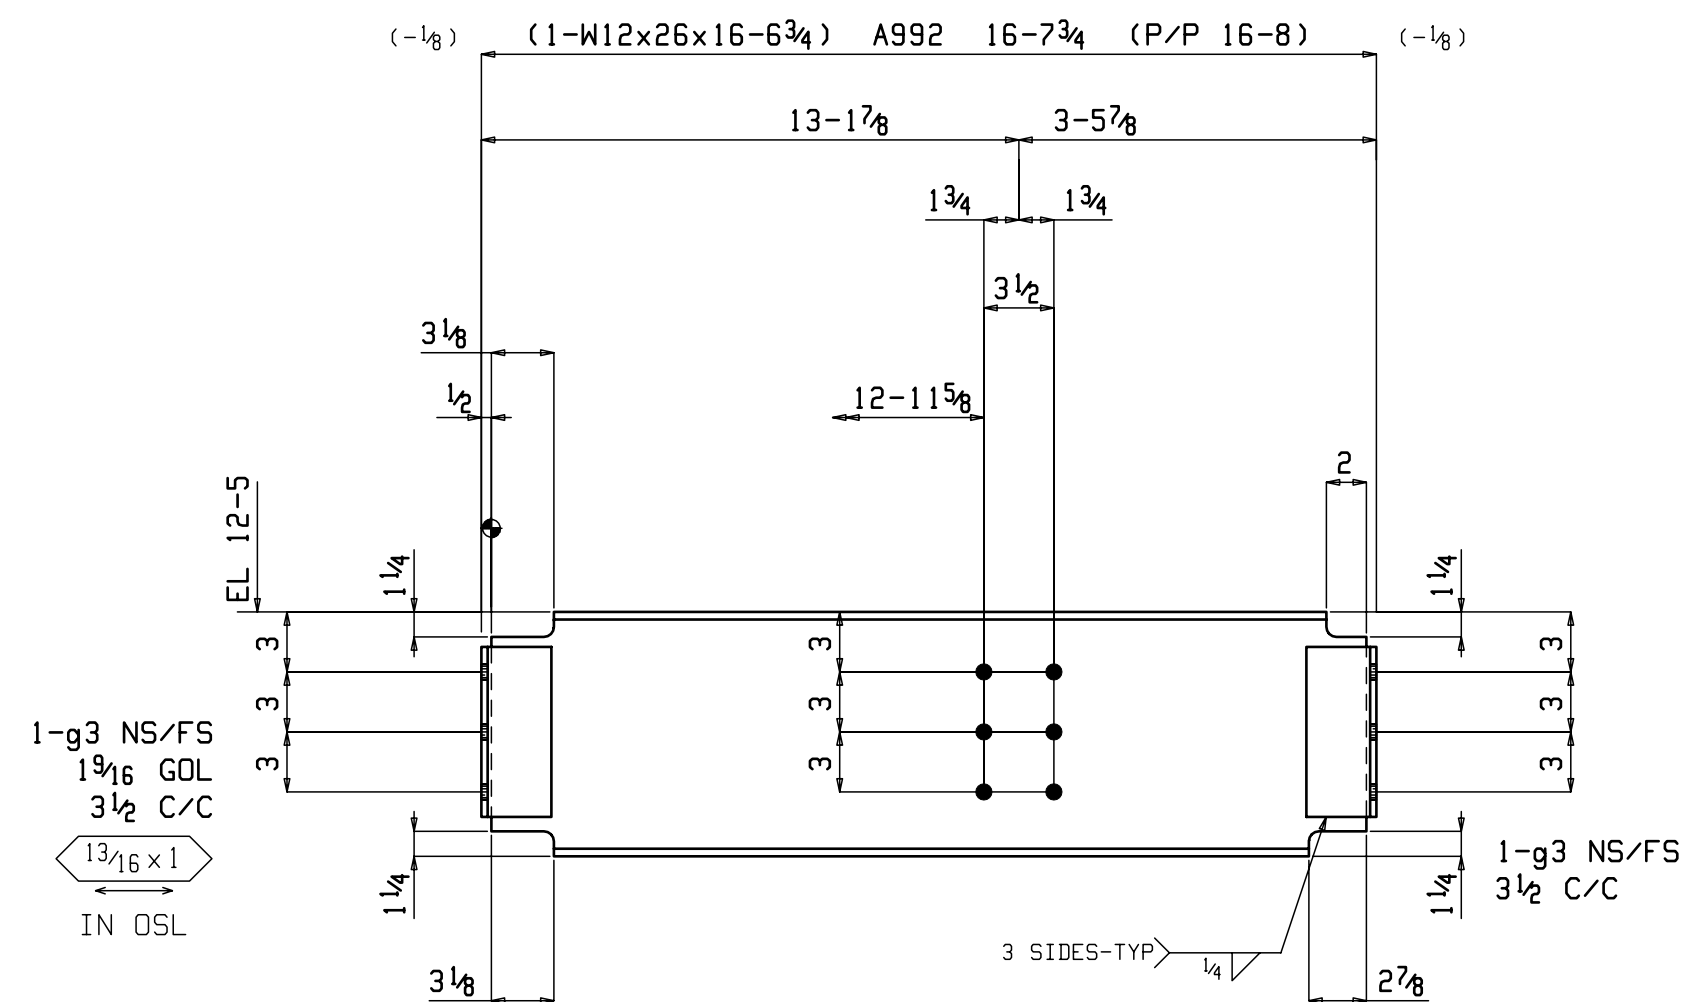











ONE BEAM 8B9

BILL OF MATERIAL

SEQ NO.	SEQ QTY	TOTAL QTY	SHIPPING MARK	SIZE	LENGTH FT	IN	FAB MARK	QTY UNIT	REMARKS	WEIGHT TOTAL
1	1	ONE	8B1	BEAM						442
		1		W16x31	13	11 3/8	8B1	1	A992	432
		2		L3 1/2 x 3 x 3/16	0	8 1/2	g3	2	A36	9
1	1	ONE	8B2	BEAM						78
		1		W12x19	3	7 3/8	8B2	1	A992	69
		2		L3 1/2 x 3 x 3/16	0	8 1/2	g3	2	A36	9
1	1	ONE	8B3	BEAM						143
		1		W12x19	7	0 3/8	8B3	1	A992	134
		2		L3 1/2 x 3 x 3/16	0	8 1/2	g3	2	A36	9
1	1	ONE	8B4	BEAM						331
		1		W12x26	12	4 3/8	8B4	1	A992	321
		2		L3 1/2 x 3 x 3/16	0	8 1/2	g3	2	A36	9
1	1	ONE	8B5	BEAM						143
		1		W12x19	7	0 3/8	8B5	1	A992	134
		2		L3 1/2 x 3 x 3/16	0	8 1/2	g3	2	A36	9
1	1	ONE	8B7	BEAM						159
		1		W12x19	8	4 1/2	8B7	1	A992	159
1	1	ONE	8B8	BEAM						401
		1		W12x19	21	1 1/2	8B8	1	A992	401
1	1	ONE	8B9	BEAM						449
		1		W12x26	16	6 3/4	8B9	1	A992	431
		4		L3 1/2 x 3 x 3/16	0	8 1/2	g3	4	A36	19

Total weight : 2146

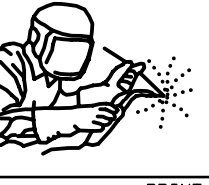 GW FABRICATORS MERIDIAN, MISSISSIPPI 39302		QUANT.		PRINT RECORD DATE	FOR
		STRUCTURE			HOME2SUITES BY HILTON
CONNS		E70XX	UNLESS NOTED	DETAIL	
HOLES		13 1/16 Φ	UNLESS NOTED	SOUTHERN HOSPITALITY SERVICES	
PAINT		SP3/SHOP COAT RED OXIDE	UNLESS NOTED	LOCATION	
MADE		Robert.S	DATE 01-24-17	FLOWOOD, MISSISSIPPI	
CHKD			DATE	WHISONANT ENGINEERING SERVICES	
Copyright © Jan 25 2017 by GW FABRICATORS				REVISIONS	
				1	2
				3	4
				SHOP ORDER	SHEET NO.
				361	8

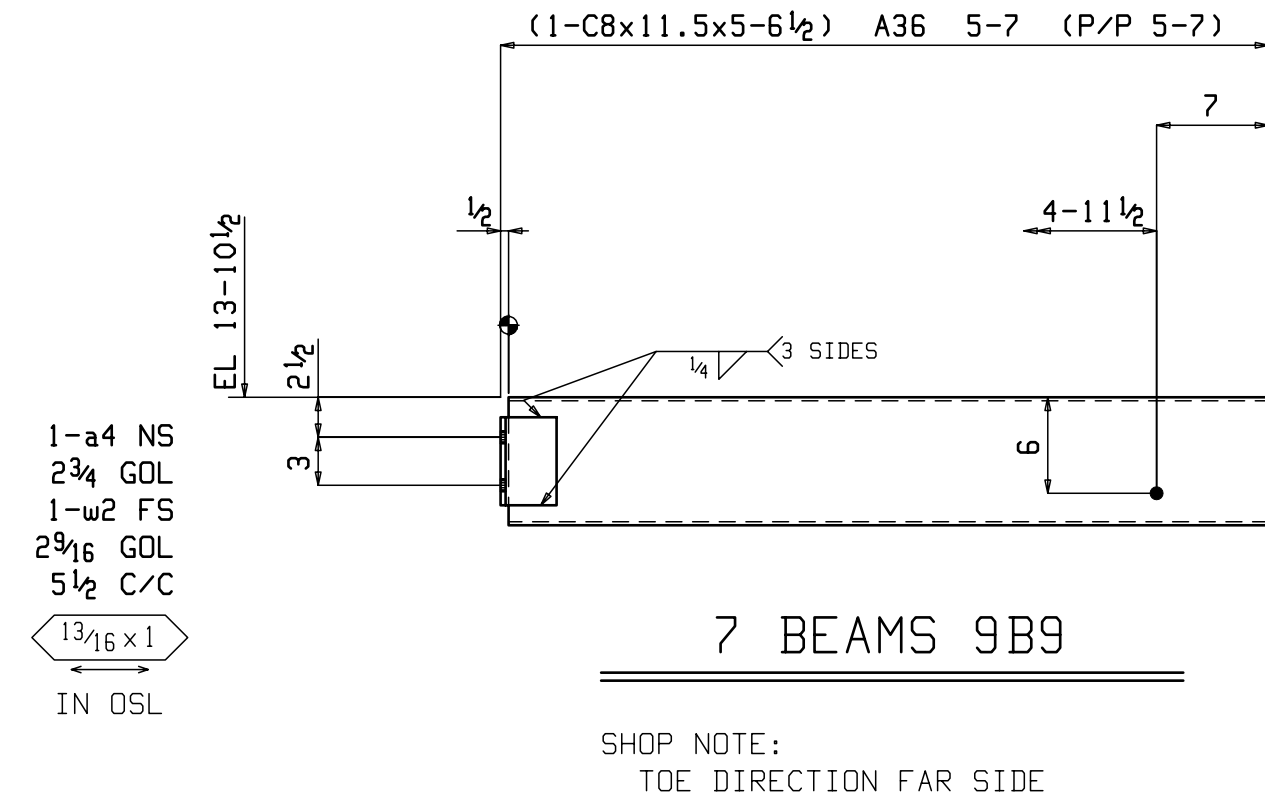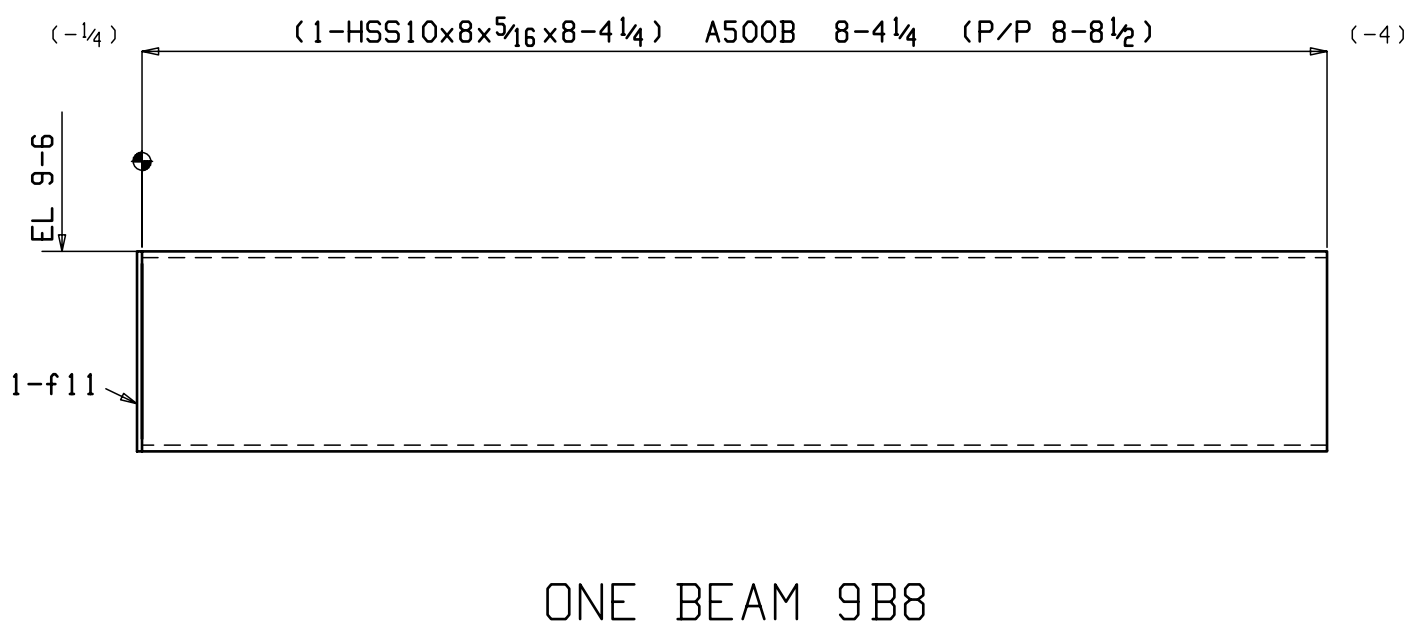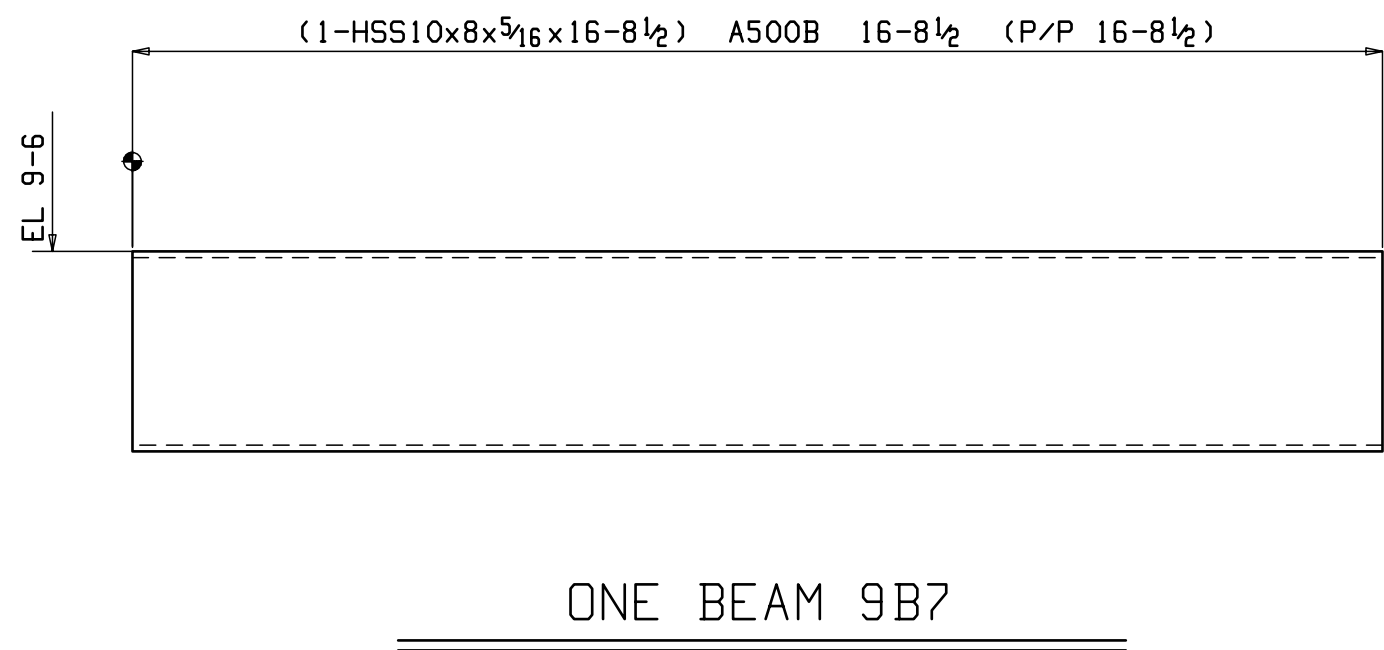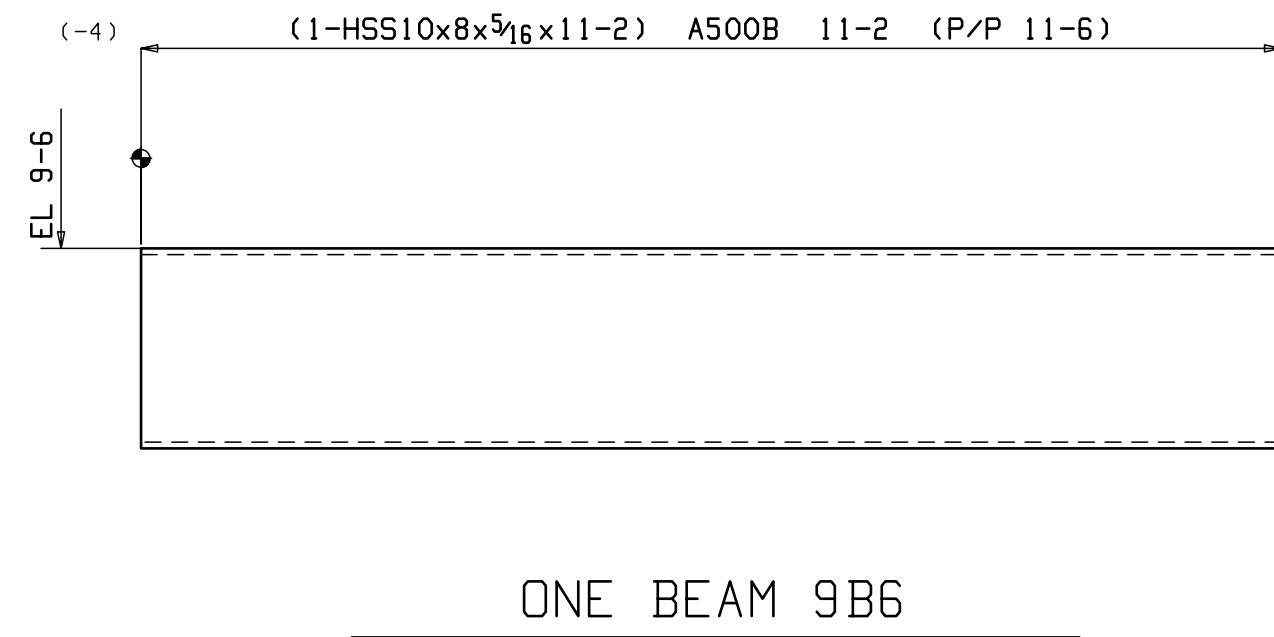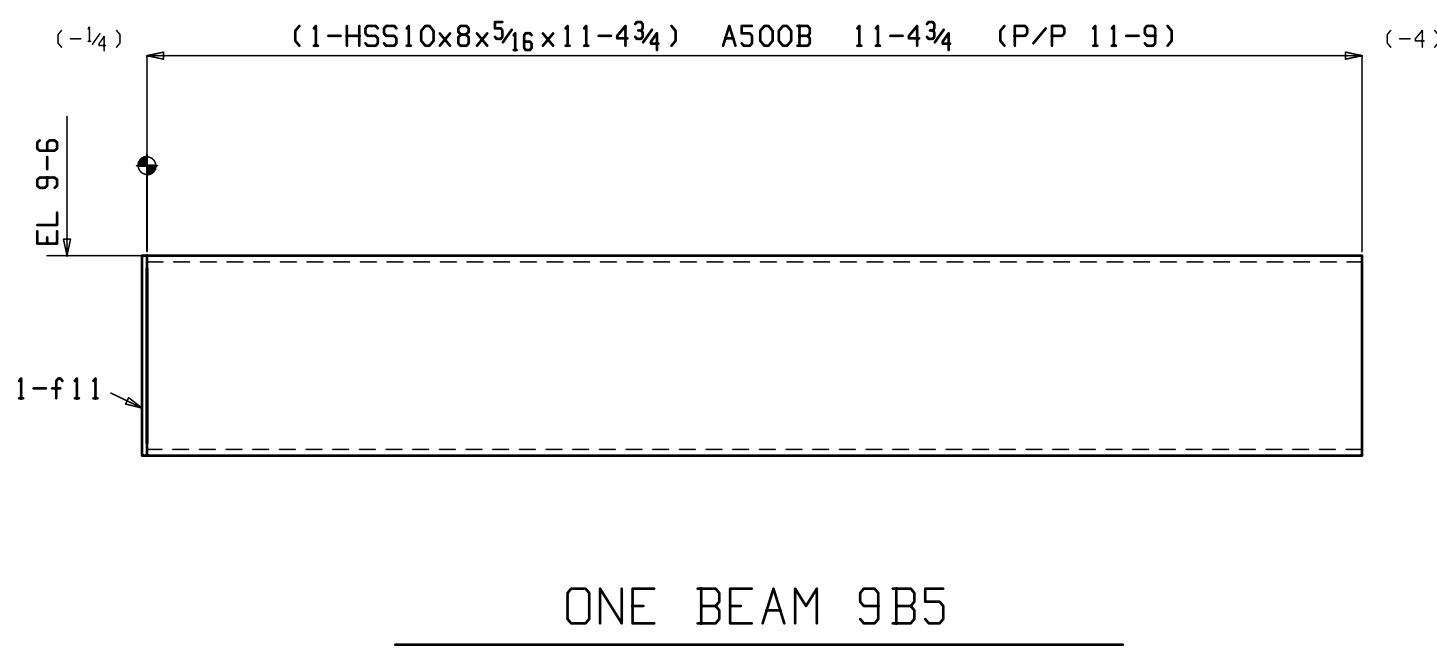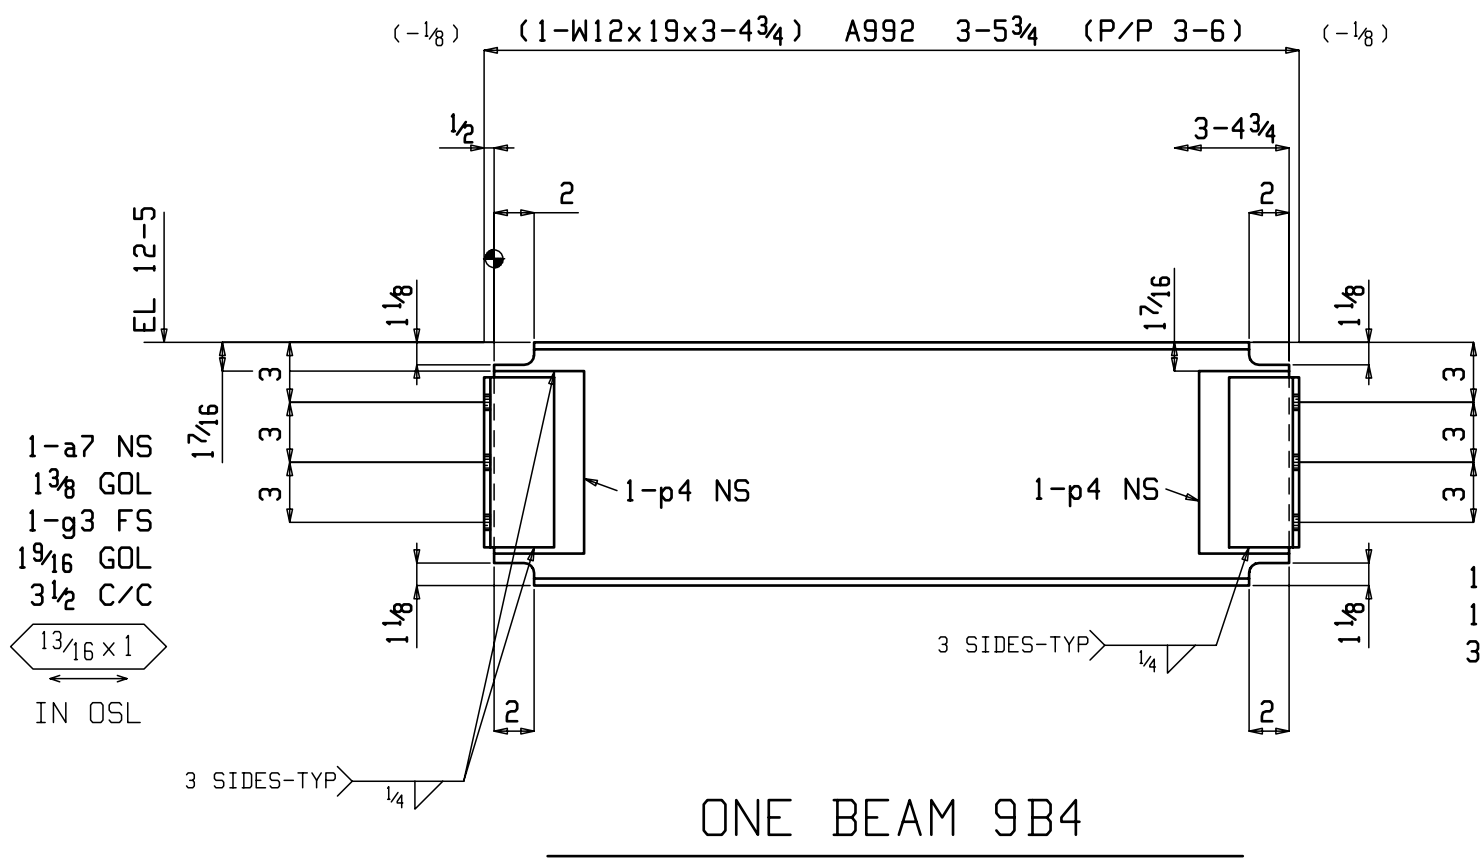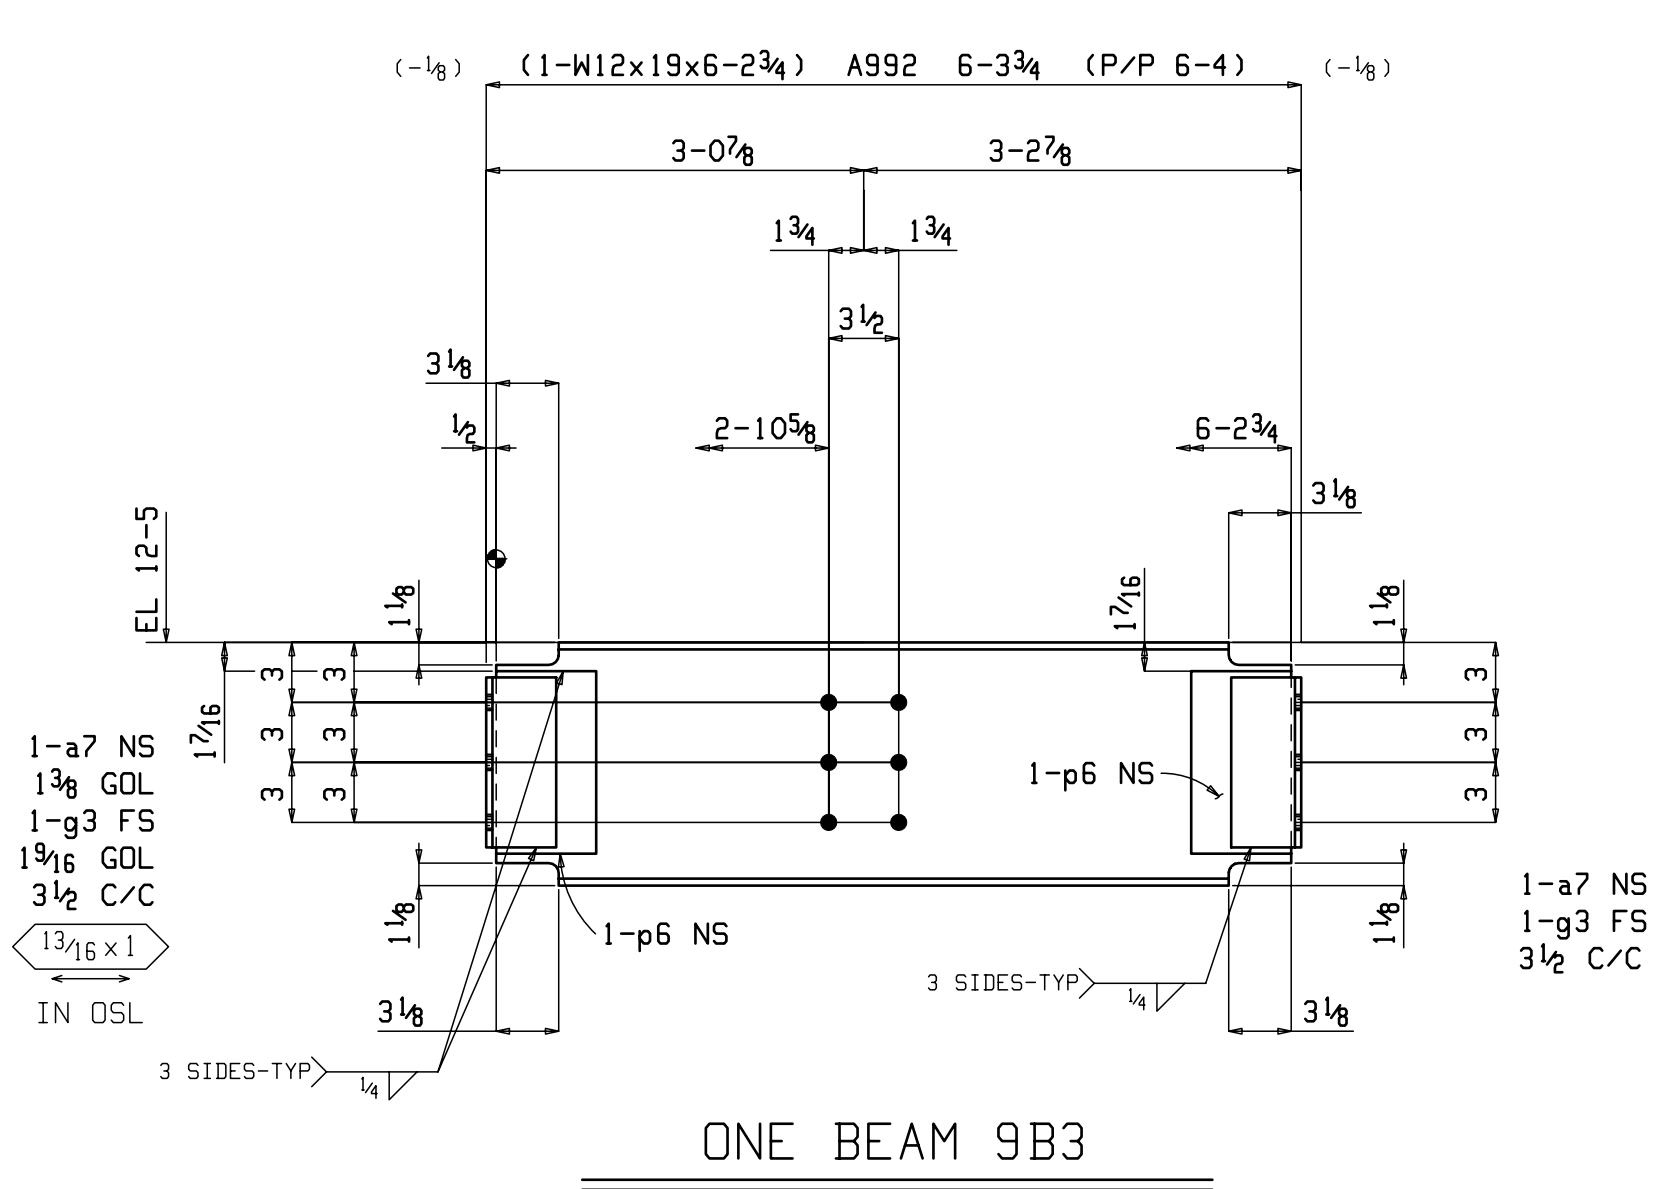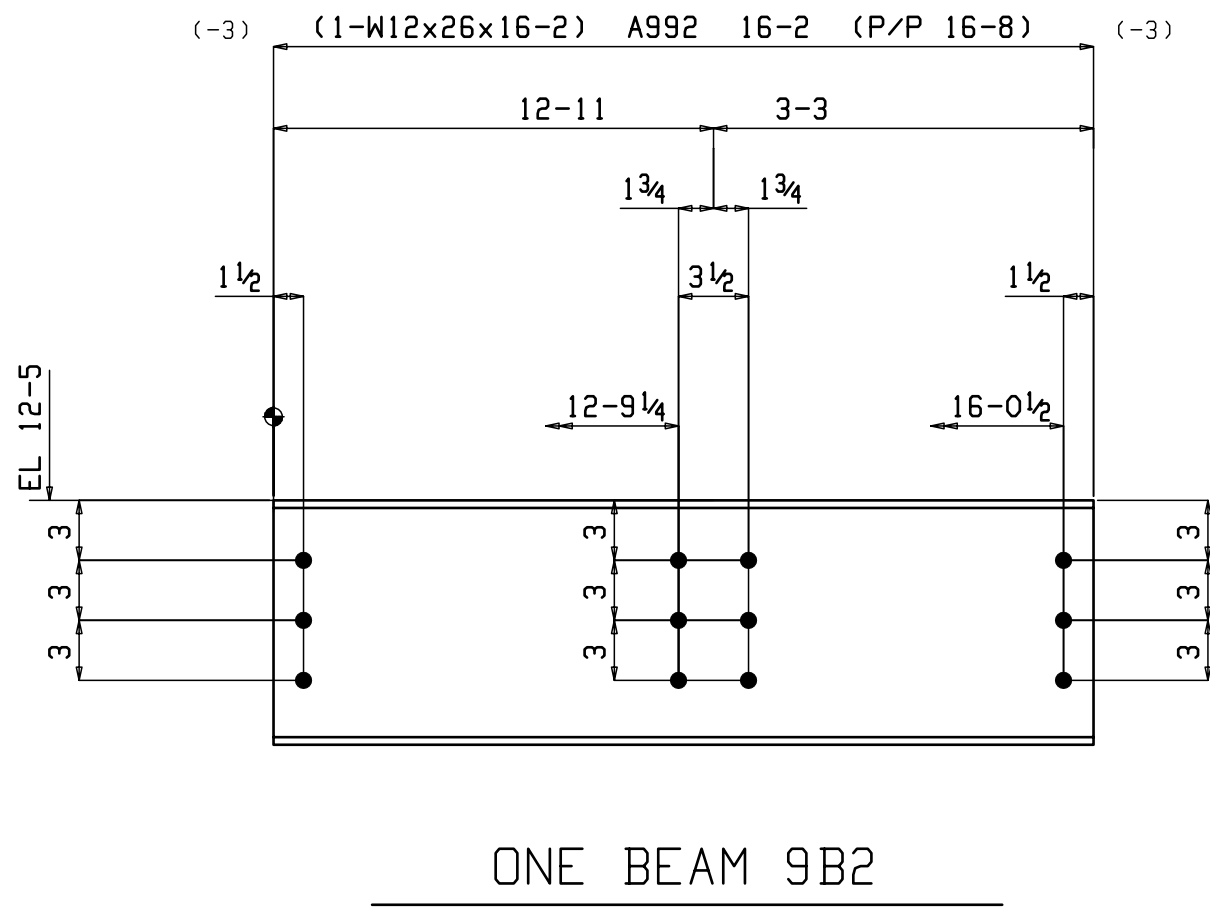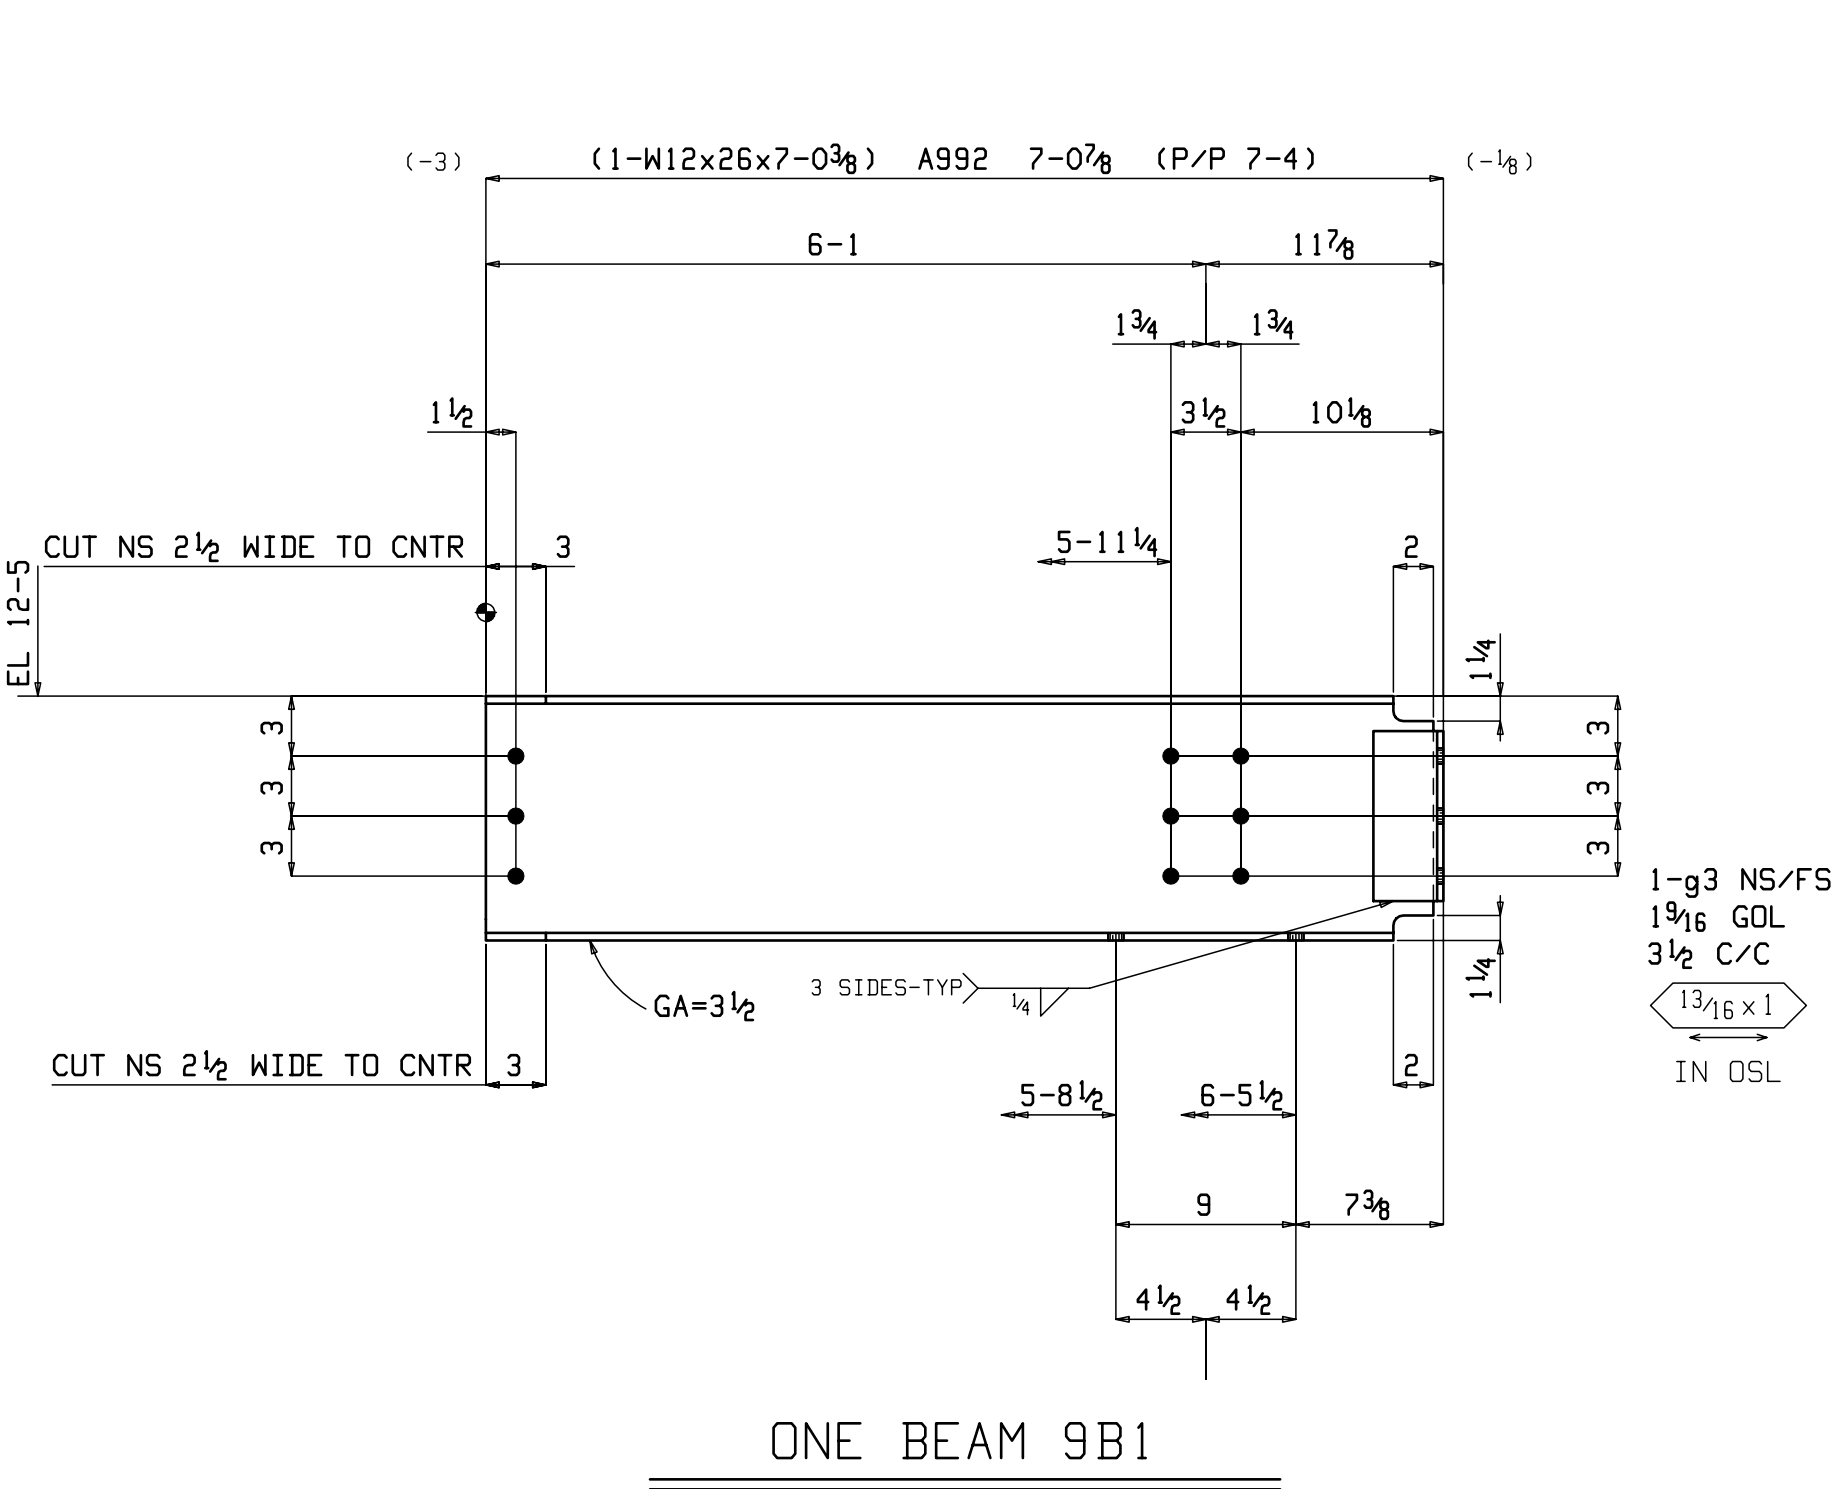

BILL OF MATERIAL

SEQ NO.	SEQ QTY	TOTAL QTY	SHIPPING MARK	SIZE	LENGTH FT	IN	FAB MARK	QTY UNIT	REMARKS	WEIGHT TOTAL
1	1	ONE	9B1	BEAM						192
		1		W12x26	7	0 7/8	9B1	1	A992	183
		2		L3 1/2x3x5/16	0	8 1/2	g3	2	A36	9
1	1	ONE	9B2	BEAM						420
		1		W12x26	16	2	9B2	1	A992	420
1	1	ONE	9B3	BEAM						144
		1		W12x19	6	2 3/4	9B3	1	A992	118
		2		L3 1/2x3x5/16	0	8 1/2	a7	2	A36	9
		2		L3 1/2x3x5/16	0	8 1/2	g3	2	A36	9
		2		PL 1/4x5	0	9 1/8	p6	2	A36	6
1	1	ONE	9B4	BEAM						89
		1		W12x19	3	4 3/4	9B4	1	A992	65
		2		L3 1/2x3x5/16	0	8 1/2	a7	2	A36	9
		2		L3 1/2x3x5/16	0	8 1/2	g3	2	A36	9
		2		PL 1/4x4 1/2	0	9 1/8	p4	2	A36	6
1	1	ONE	9B5	BEAM						417
		1		HSS10x8x5/16	11	4 3/4	9B5	1	A500B	411
		1		FL 1/4x10	0	8	f11	1	A36	6
1	1	ONE	9B6	BEAM						403
		1		HSS10x8x5/16	11	2	9B6	1	A500B	403
1	1	ONE	9B7	BEAM						603
		1		HSS10x8x5/16	16	8 1/2	9B7	1	A500B	603
1	1	ONE	9B8	BEAM						307
		1		HSS10x8x5/16	8	4 1/4	9B8	1	A500B	302
		1		FL 1/4x10	0	8	f11	1	A36	6
1	7	7	9B9	BEAM						496
		7		C8x11.5	5	6 1/2	9B9	1	A36	446
		7		L4x3 1/2x5/16	0	5 1/2	a4	1	A36	25
		7		L4x3 1/2x5/16	0	5 1/2	w2	1	A36	25

Total weight : 3071




GW FABRICATORS
MERIDIAN, MISSISSIPPI 39302


QUANT.	PRINT RECORD DATE	FOR	STRUCTURE	HOME2SUITES BY HILTON
DETAIL			SHOP DETAILS	
CONT.			SOUTHERN HOSPITALITY SERVICES	
LOCATION			FLOWOOD, MISSISSIPPI	
CONNS	E70XX	UNLESS NOTED	ENG. OR ARCH'T.	WHISONANT ENGINEERING SERVICES
HOLES	13/16 Φ	UNLESS NOTED	Copyright ©	Jim 25 2017 by GW FABRICATORS
PAINT	SP3/SHOP COAT RED OXIDE		REVISIONS	SHOP ORDER
MADE	Robert.S	DATE 01-24-17	1 2 3 4	SHEET NO.
CHRG		DATE		

361


9

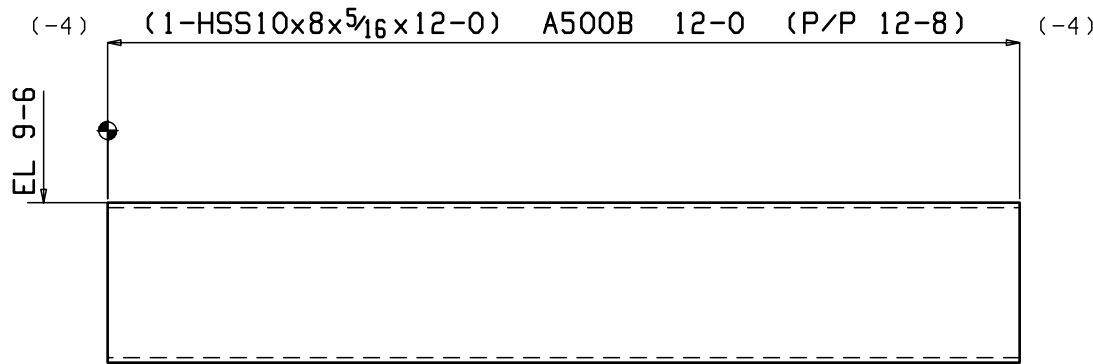


4 BEAMS 10B1

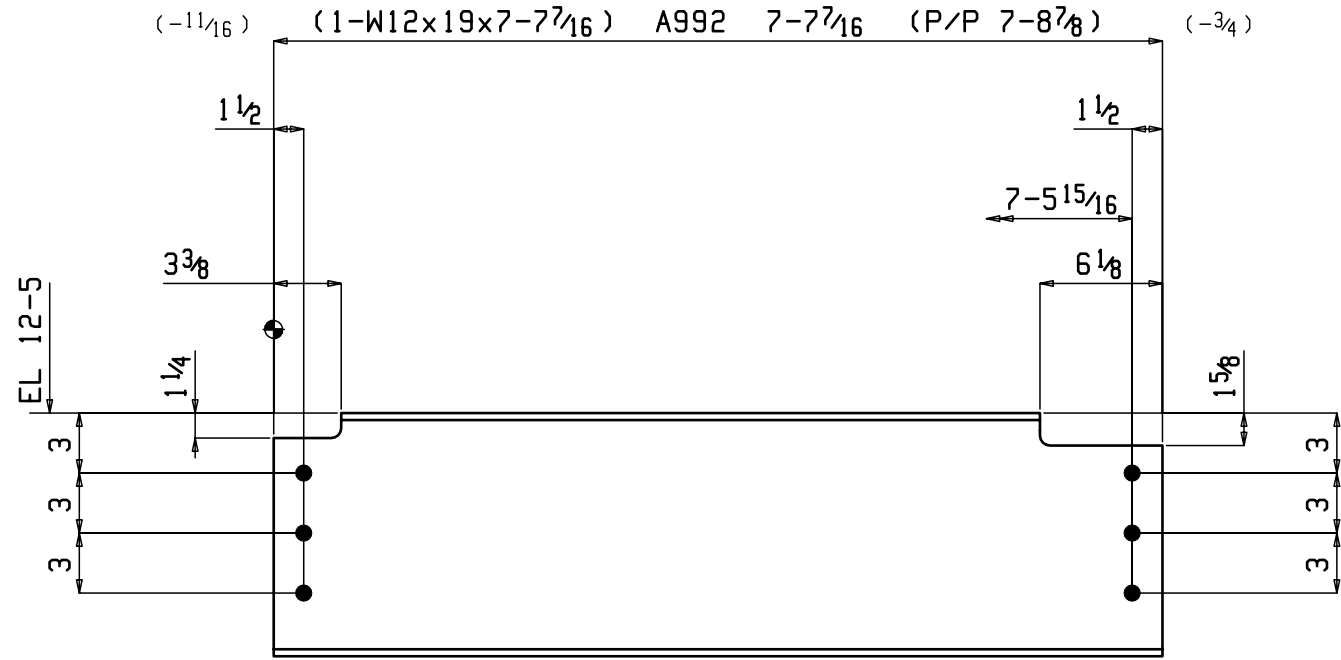

ONE BEAM 10B2

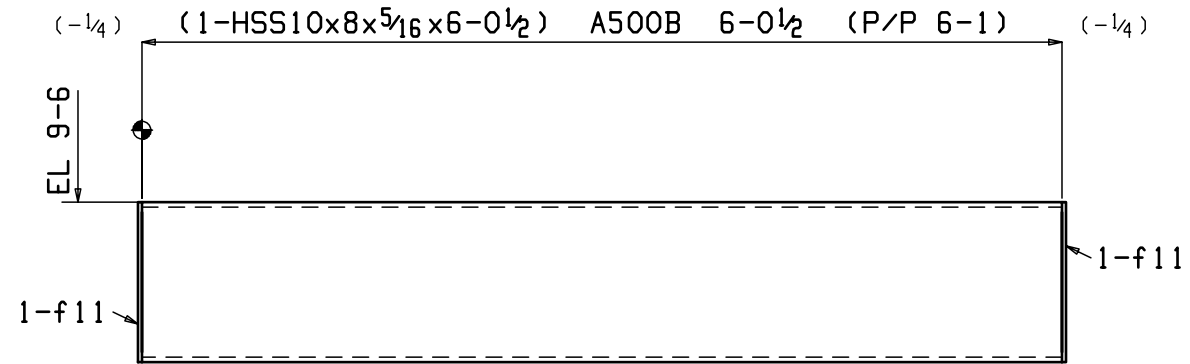


ONE BEAM 10B3

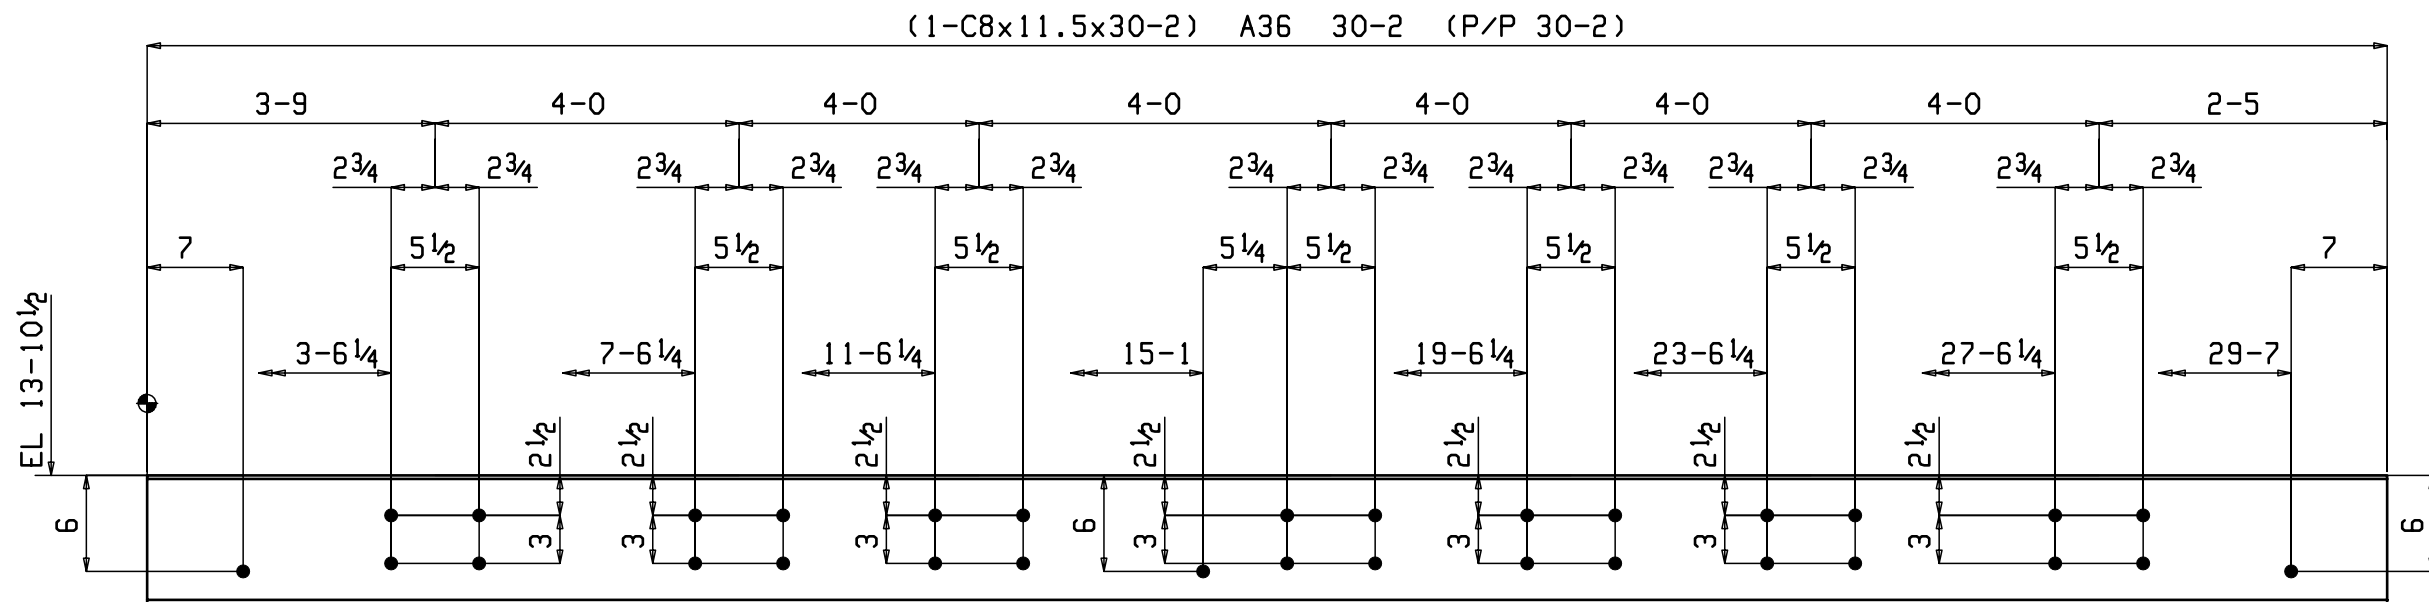


ONE BEAM 10B5

SHOP NOTE:
TOE DIRECTION NEAR SIDE

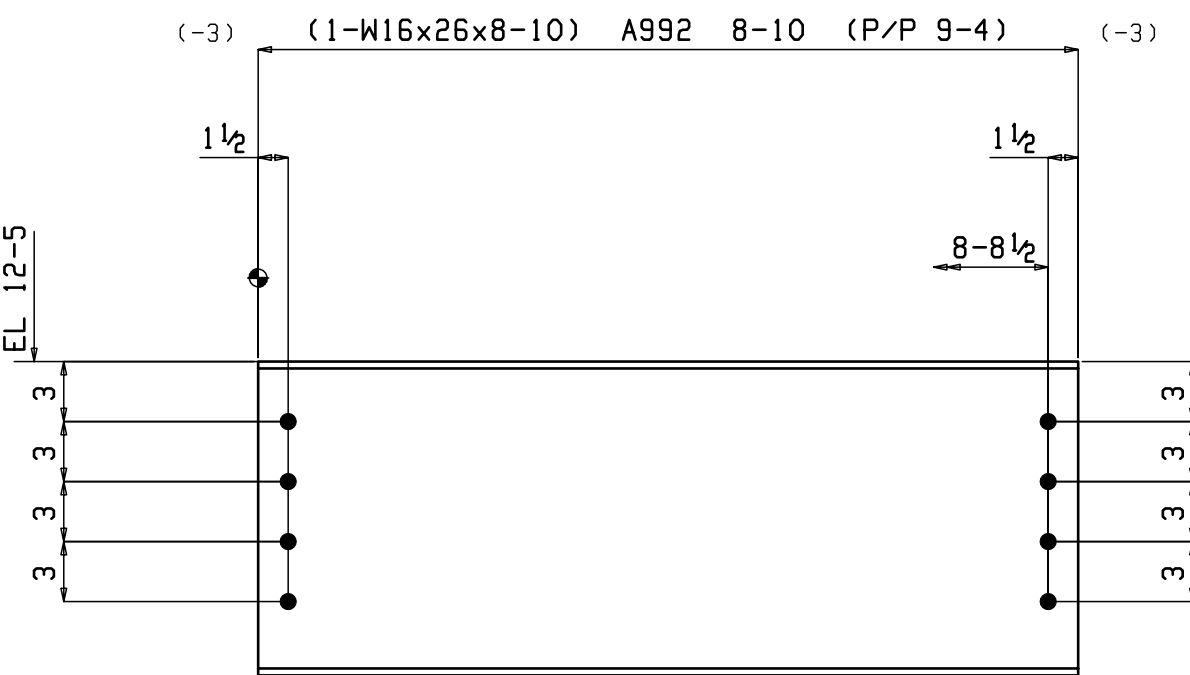


ONE BEAM 10B4

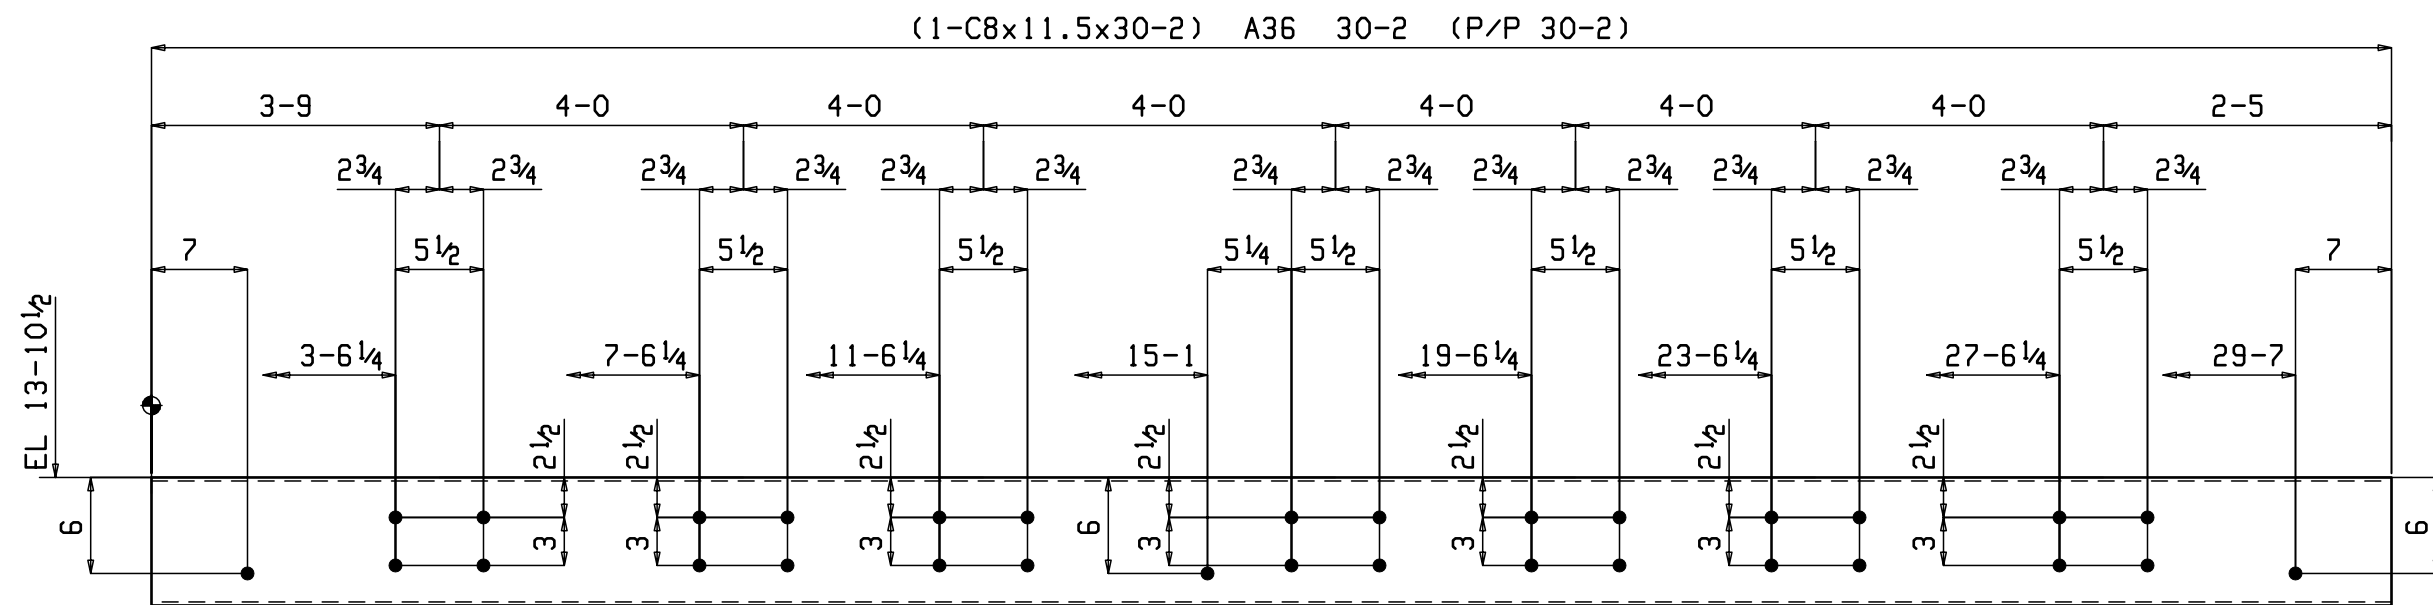


ONE BEAM 10B6

SHOP NOTE:
TOE DIRECTION FAR SIDE

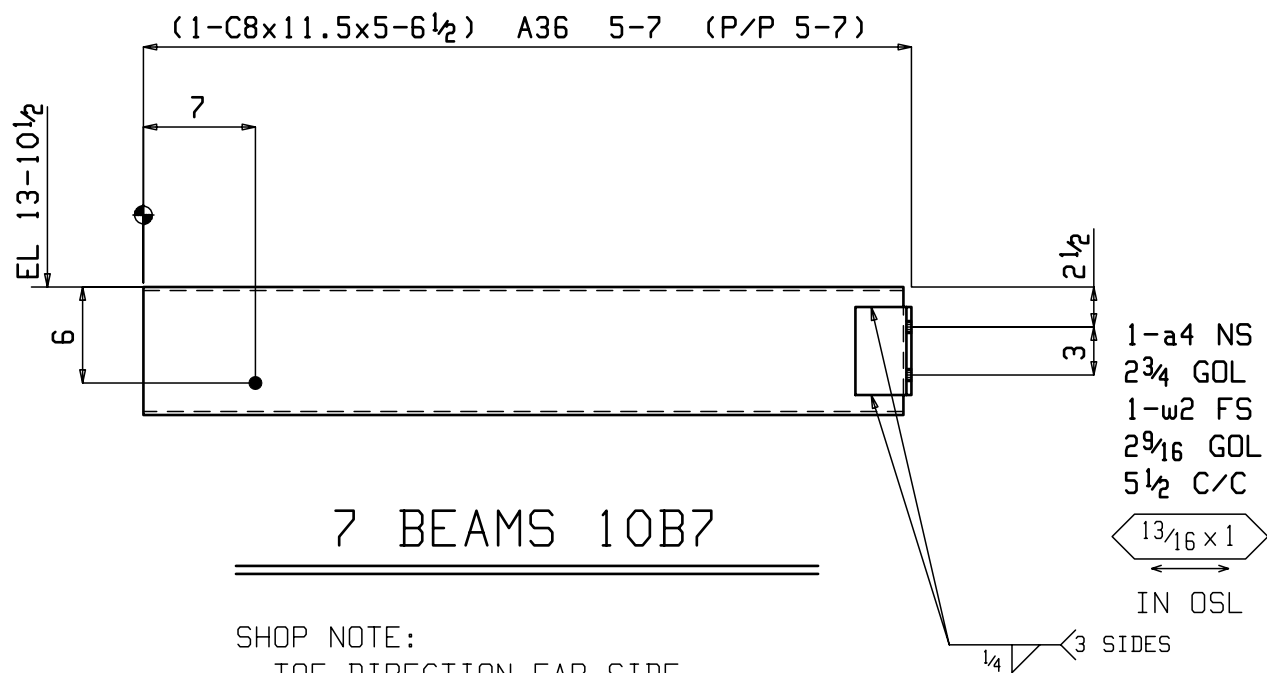

SHOP NOTE:
TOE DIRECTION FAR SIDE

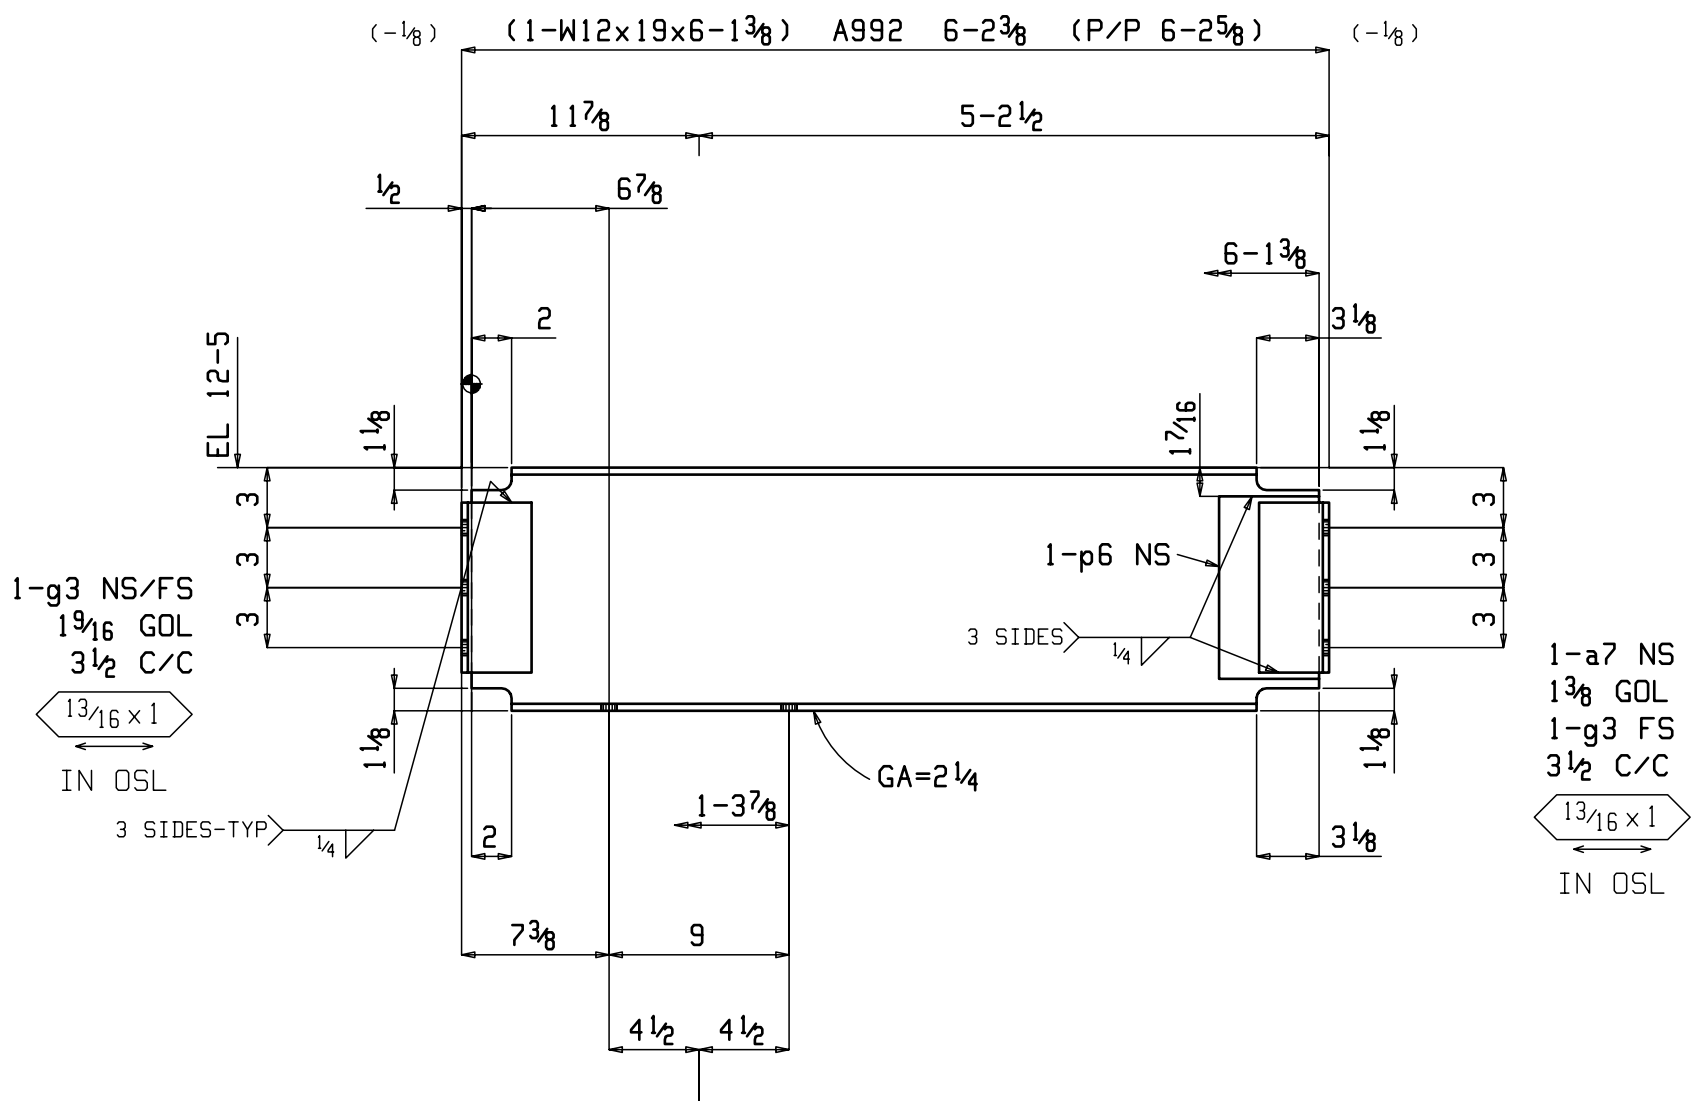



ONE BEAM 10B8

BILL OF MATERIAL

SEQ NO.	SEQ QTY	TOTAL QTY	SHIPPING MARK	SIZE	LENGTH FT	IN	FAB MARK	QTY UNIT	REMARKS	WEIGHT TOTAL
1	4	4	10B1	BEAM						1733
		4		HSS10x8x5/16	12	0	10B1	1	A500B	1733
1	1	ONE	10B2	BEAM						145
	1			W12x19	7	7 7/8	10B2	1	A992	145
1	1	ONE	10B3	BEAM						229
	1			HSS10x8x5/16	6	0 1/2	10B3	1	A500B	218
	2			FL4x10	0	8	F11	2	A36	11
1	1	ONE	10B4	BEAM						230
	1			W16x26	8	10	10B4	1	A992	230
1	1	ONE	10B5	BEAM						347
	1			C8x11.5	30	2	10B5	1	A36	347
1	1	ONE	10B6	BEAM						347
	1			C8x11.5	30	2	10B6	1	A36	347
1	7	7	10B7	BEAM						496
	7			C8x11.5	5	6 1/2	10B7	1	A36	446
	7			L4x3 1/2x5/16	0	5 1/2	a4	1	A36	25
	7			L4x3 1/2x5/16	0	5 1/2	w2	1	A36	25
1	1	ONE	10B8	BEAM						138
	1			W12x19	6	1 3/8	10B8	1	A992	116
	1			L3 1/2x3x5/16	0	8 1/2	a7	1	A36	5
	3			L3 1/2x3x5/16	0	8 1/2	g3	3	A36	14
	1			PL4x5	0	9 1/8	p6	1	A36	3


Total weight : 3664

		GW FABRICATORS	
		MERIDIAN, MISSISSIPPI 39302	
QUANT.	PRINT RECORD DATE	FOR	STRUCTURE HOME2SUITES BY HILTON
			DETAIL SHOP DETAILS
			CONT. SOUTHERN HOSPITALITY SERVICES
			LOCATION FLOWOOD, MISSISSIPPI
CONNS	E70XX	UNLESS NOTED	ENG. OR ARCH'T. WHISONANT ENGINEERING SERVICES
HOLES	13/16 Φ	UNLESS NOTED	Copyright © Jim 25 2017 by GW FABRICATORS
PAIN	SP3/SHOP COAT RED OXIDE		REVISIONS
MADE	Robert.S	DATE 01-24-17	1 2 3 4
CHRD		DATE	SHOP ORDER SHEET NO.
			361 10

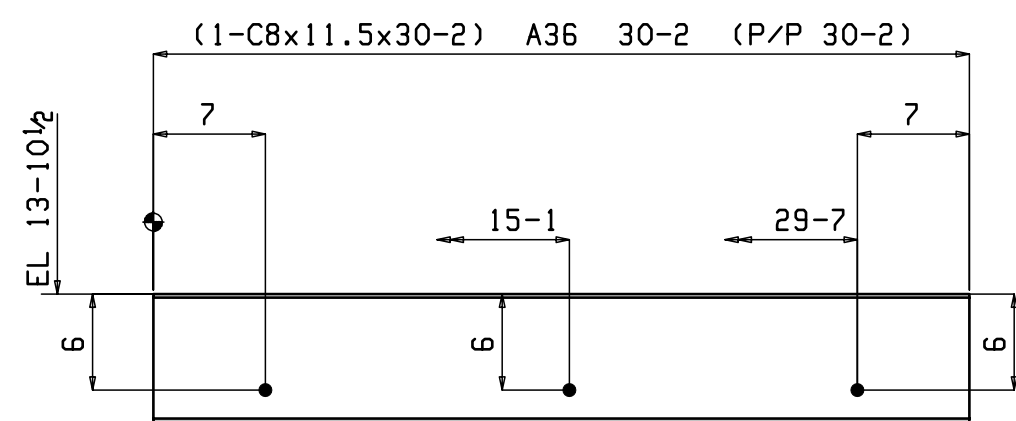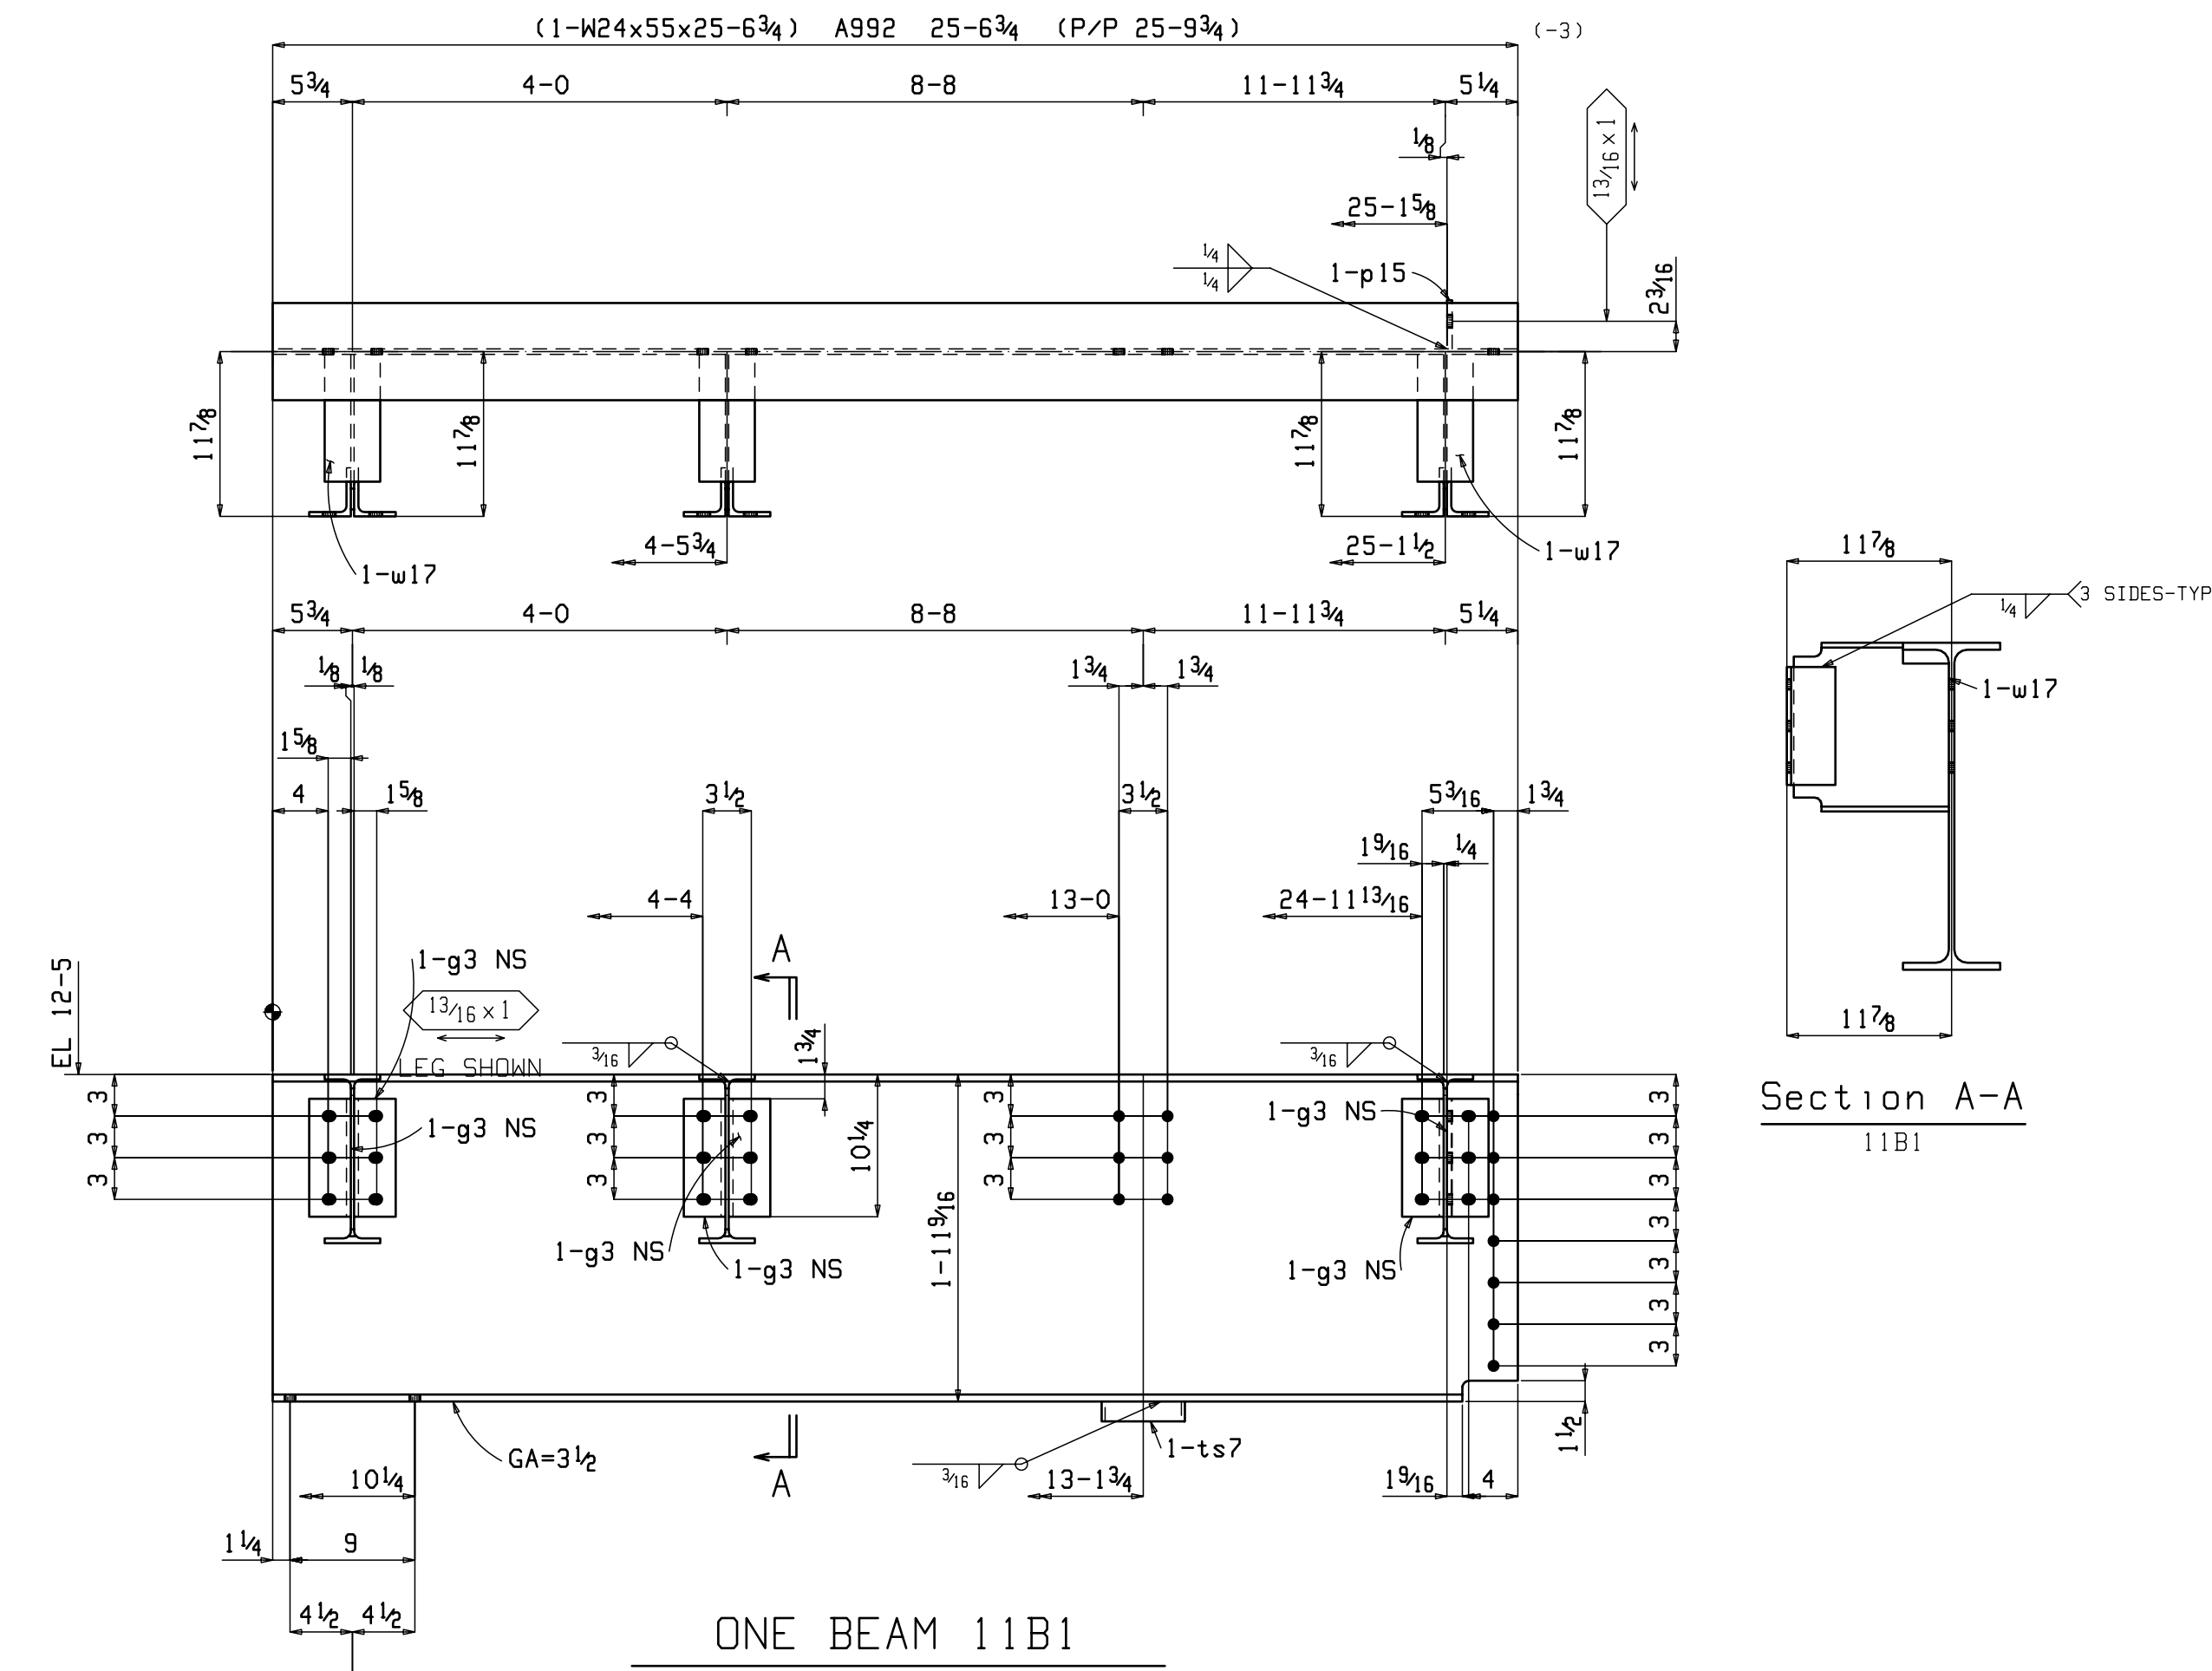


4 BEAMS 11B3


SHOP NOTE:
TOE DIRECTION NEAR SIDE

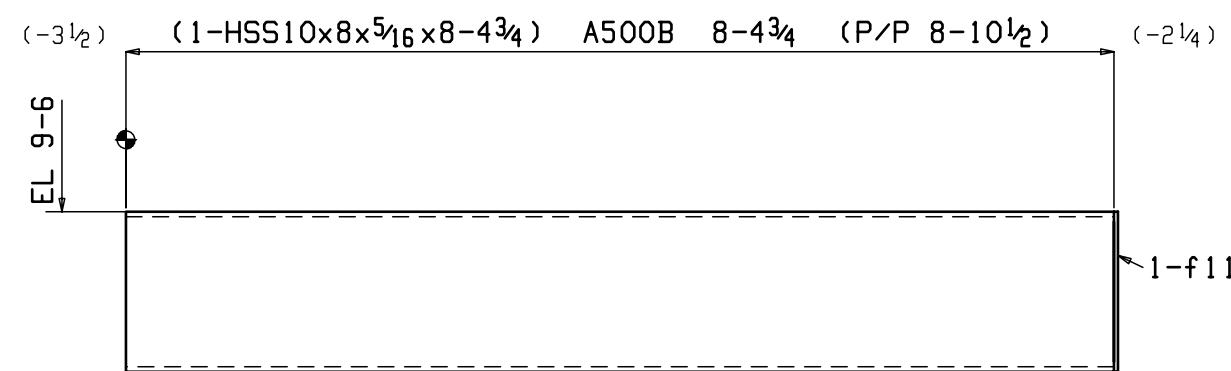


2 BEAMS 11B4

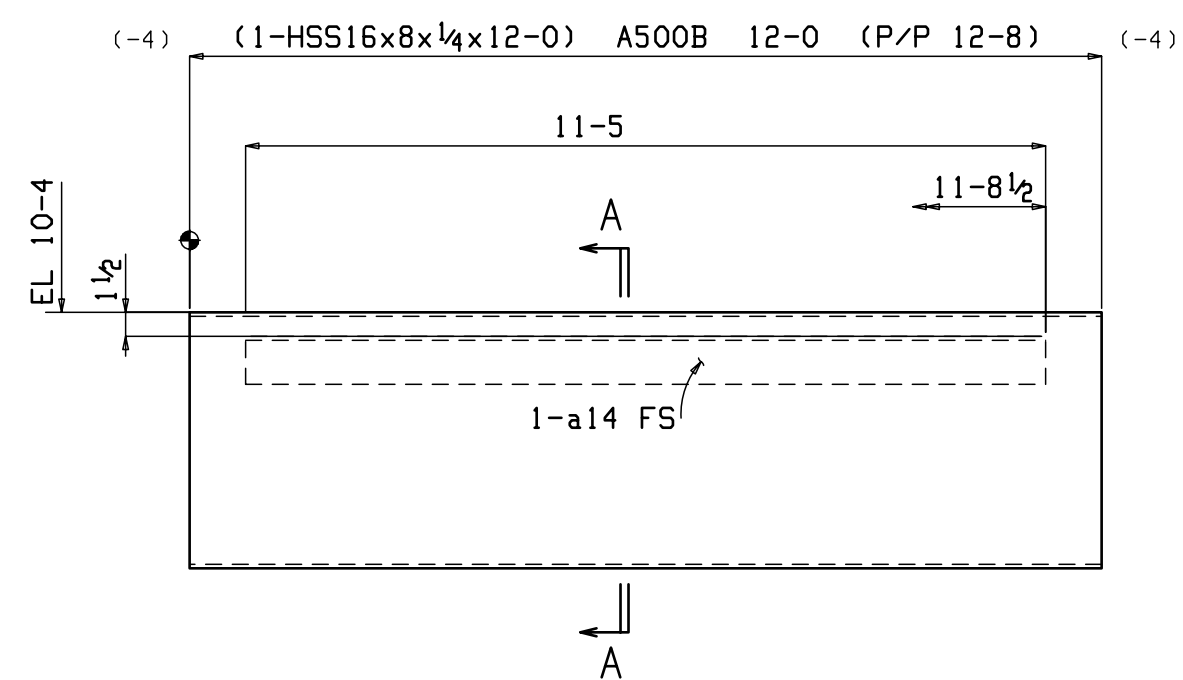


ONE BEAM 11B6

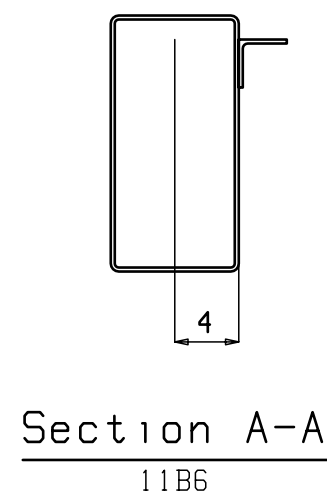


Section A-A
11B6

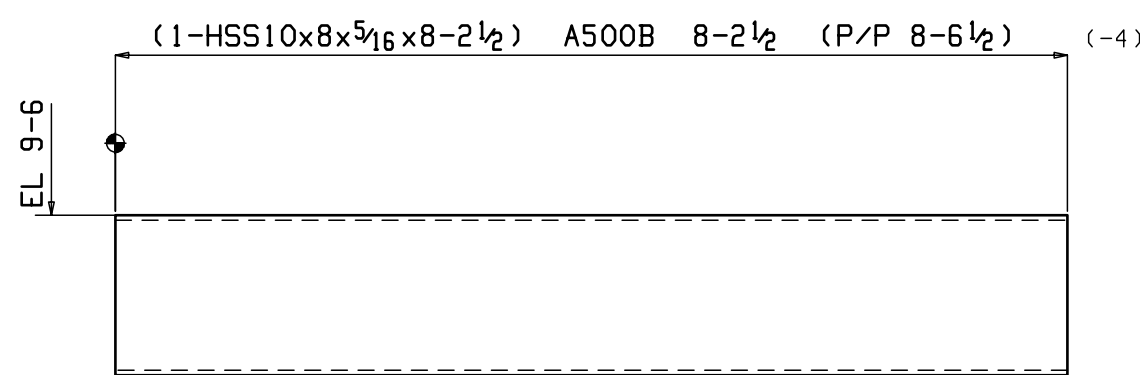


ONE BEAM 11B7

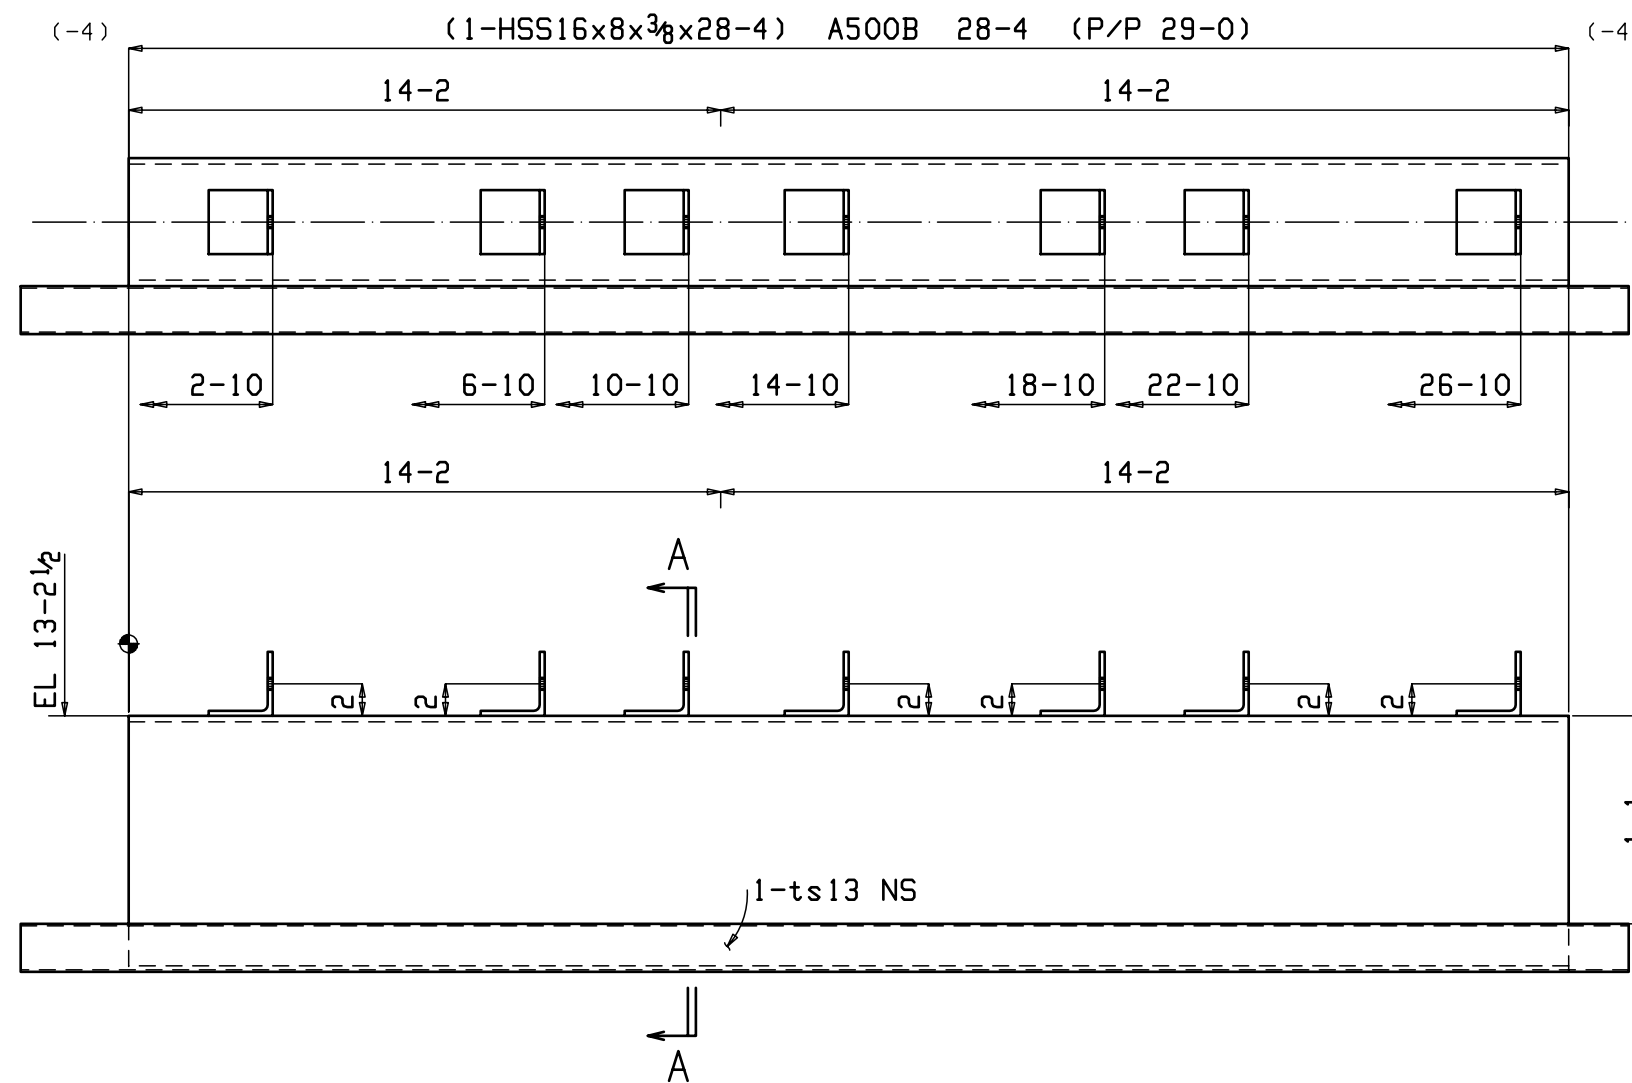


ONE BEAM 11B2

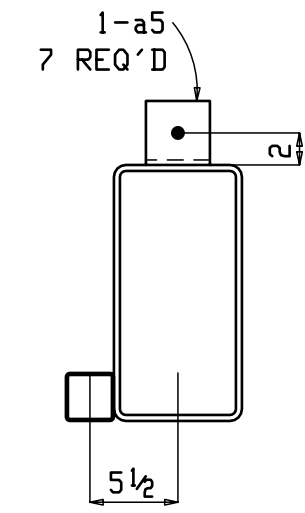

Section A-A
11B2

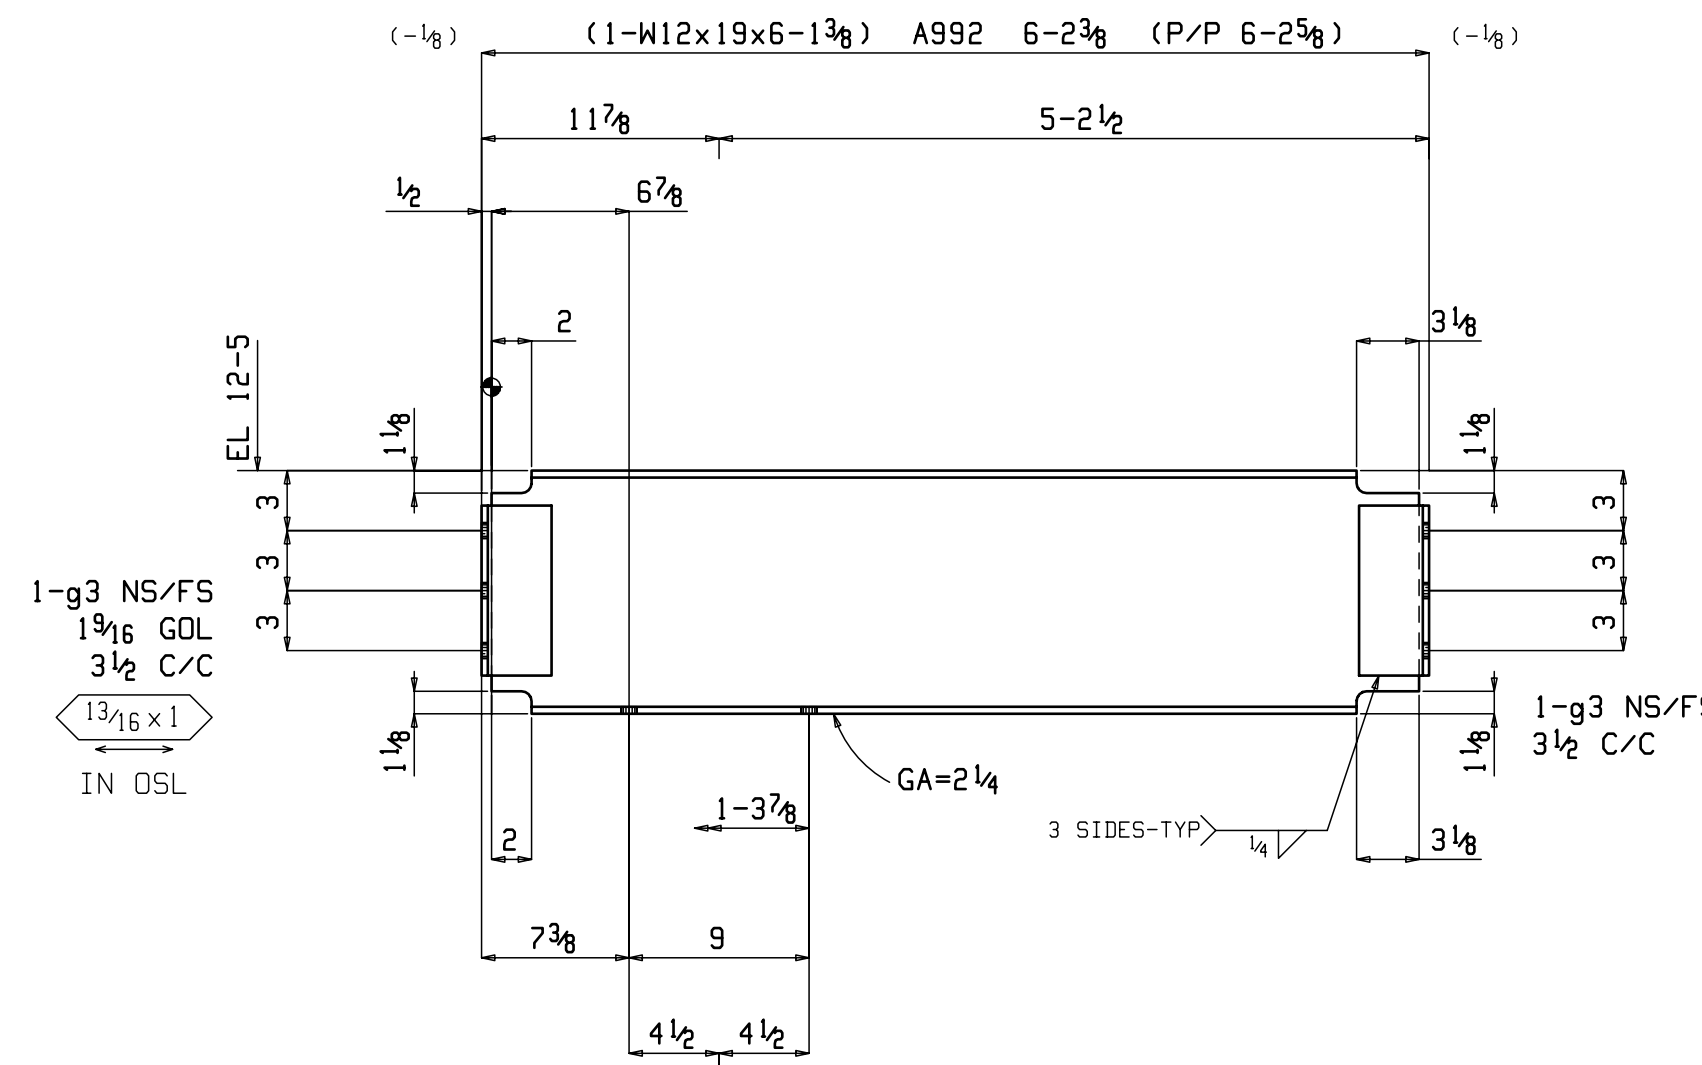

ONE BEAM 11B5

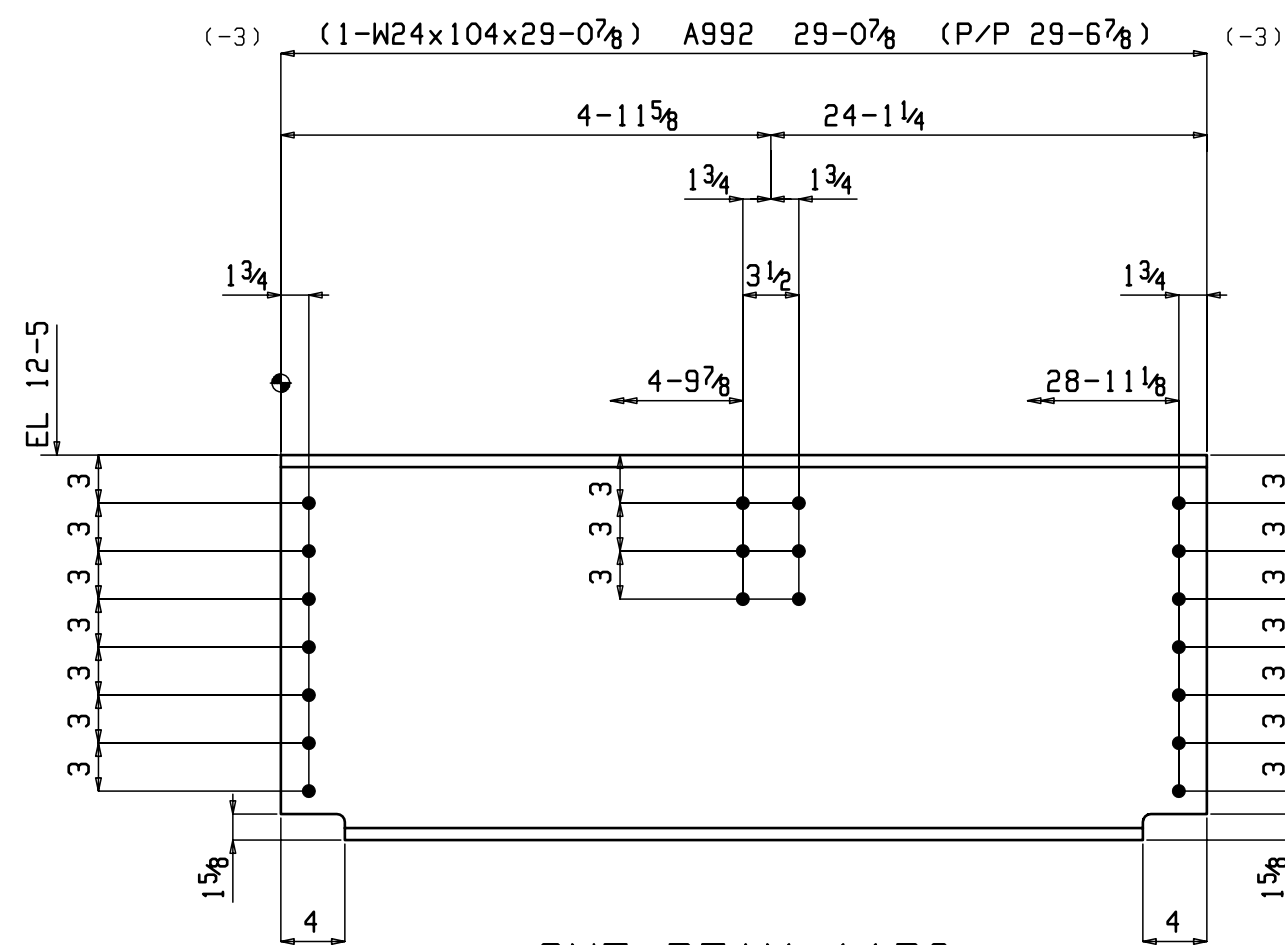


ONE BEAM 11B8

BILL OF MATERIAL


SEQ NO.	SEQ QTY	TOTAL QTY	SHIPPING MARK	SIZE	LENGTH FT	IN	FAB MARK	QTY UNIT	REMARKS	WEIGHT TOTAL
1	1	ONE	11B1	BEAM						1493
		1		W24x55	25	6 3/4	11B1	1	A992	1406
		3		W12x19	0	11 3/8	w17	3	A992	53
		1		HSS6x6x1/4	0	1 7/8	ts7	1	A500B	2
		6		L3 1/2 x 3 x 3/16	0	8 1/2	g3	6	A36	28
		1		PL 3/8 x 3 1/2	0	8 1/2	p15	1	A36	3
1	1	ONE	11B2	BEAM						1806
		1		HSS16x8x3/8	28	4	11B2	1	A500B	1646
		1		HSS3x3x1/8	29	7 1/2	ts13	1	A500B	141
		7		L4x4x3/16	0	4	a5	7	A36	19
1	4	4	11B3	BEAM						1388
		4		CBx11.5	30	2	11B3	1	A36	1388
1	2	2	11B4	BEAM						618
		2		HSS10x8x5/16	8	4 3/4	11B4	1	A500B	606
		2		FL 1/4 x 10	0	8	f11	1	A36	11
1	1	ONE	11B5	BEAM						135
		1		W12x19	6	1 3/8	11B5	1	A992	116
		4		L3 1/2 x 3 x 3/16	0	8 1/2	g3	4	A36	19
1	1	ONE	11B6	BEAM						436
		1		HSS16x8x1/4	12	0	11B6	1	A500B	380
		1		L3x3x1/4	11	5	a14	1	A36	56
1	1	ONE	11B7	BEAM						296
		1		HSS10x8x5/16	8	2 1/2	11B7	1	A500B	296
1	1	ONE	11B8	BEAM						3024
		1		W24x104	29	0 7/8	11B8	1	A992	3024

Total weight : 9195


		GW FABRICATORS	
		MERIDIAN, MISSISSIPPI 39302	
QUANT.	PRINT RECORD DATE	FOR	STRUCTURE
			HOME2SUITES BY HILTON
			DETAIL
			SHOP DETAILS
			CONT.
			SOUTHERN HOSPITALITY SERVICES
			LOCATION
			FLOWOOD, MISSISSIPPI
CONNS	E70XX	UNLESS NOTED	ENG. OR ARCH'T.
HOLES	13/16 Φ	UNLESS NOTED	Copyright © Jan 25 2017 by GW FABRICATORS
PAIN	SP3/SHOP COAT RED OXIDE		REVISIONS
MADE	Robert.S	DATE	01-24-17
CHKD		DATE	
		SHIP ORDER	SHEET NO.
		361	11

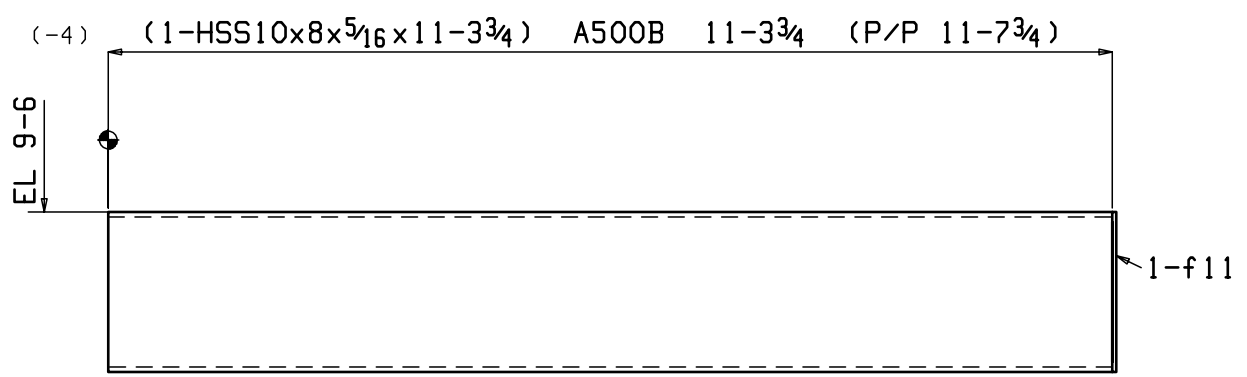


ONE BEAM 12B1

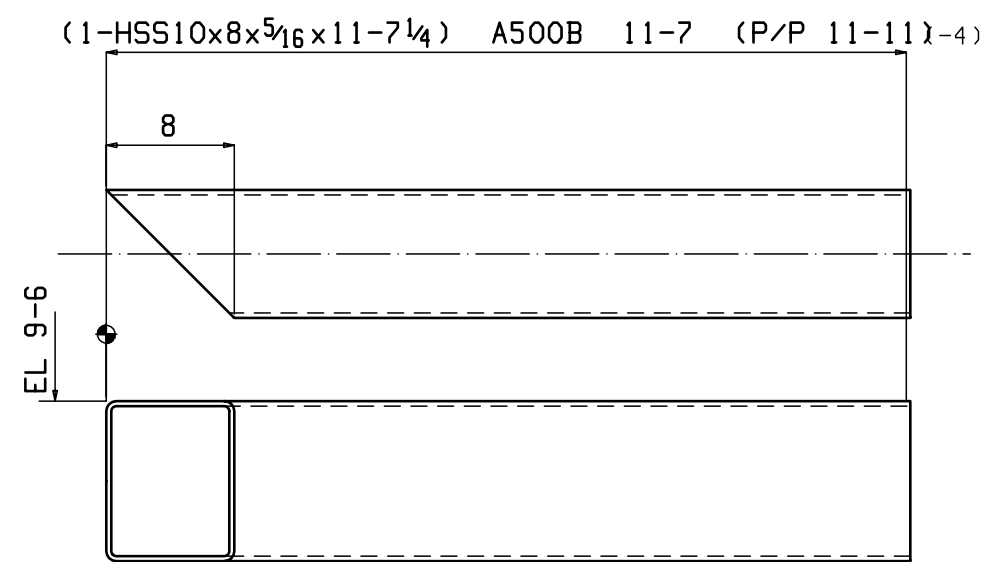


ONE BEAM 12B2

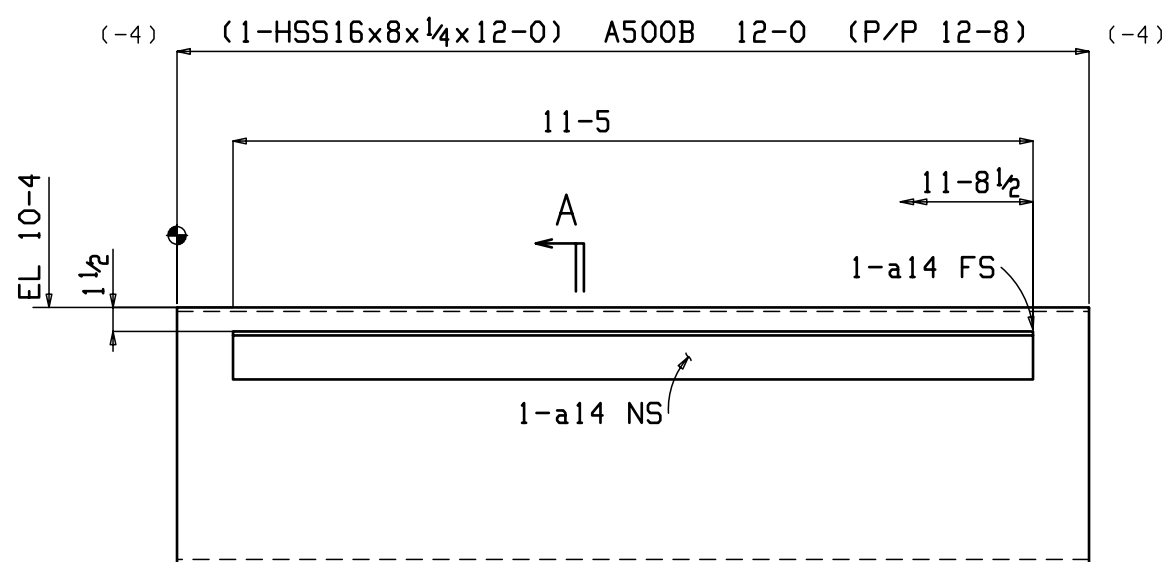

2 BEAMS 12B4

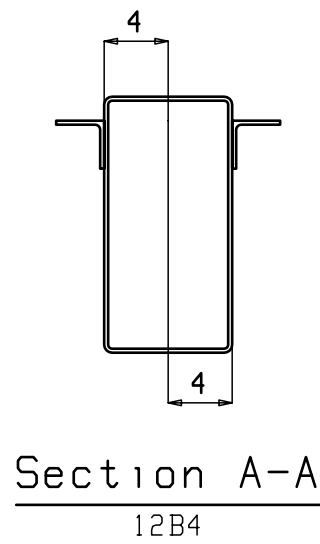


Section A-A
12B4

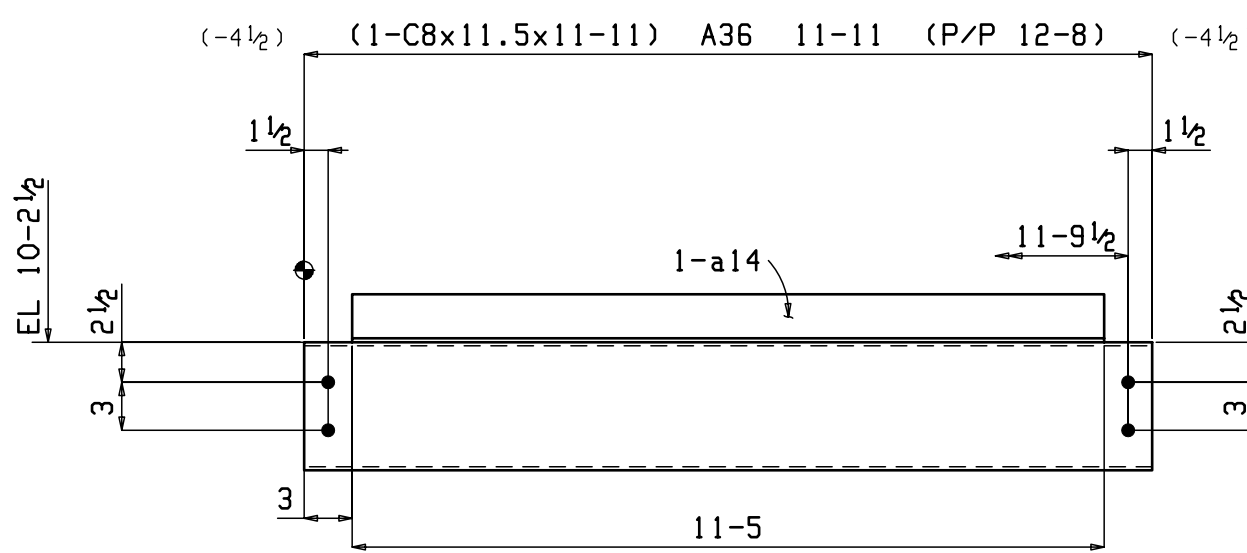


ONE BEAM 12B5


SHOP NOTE:
TOE DIRECTION FAR SIDE

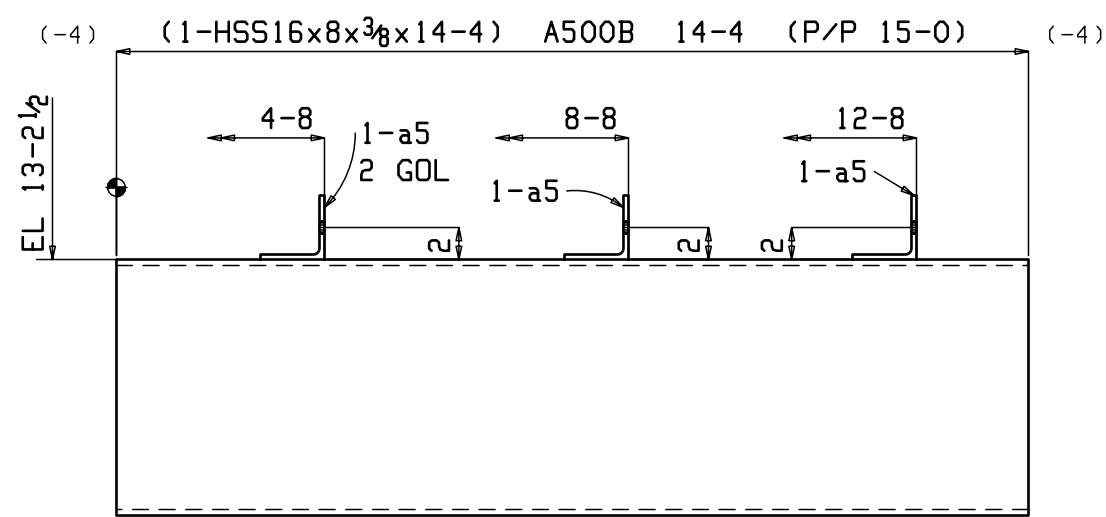


ONE BEAM 12B6

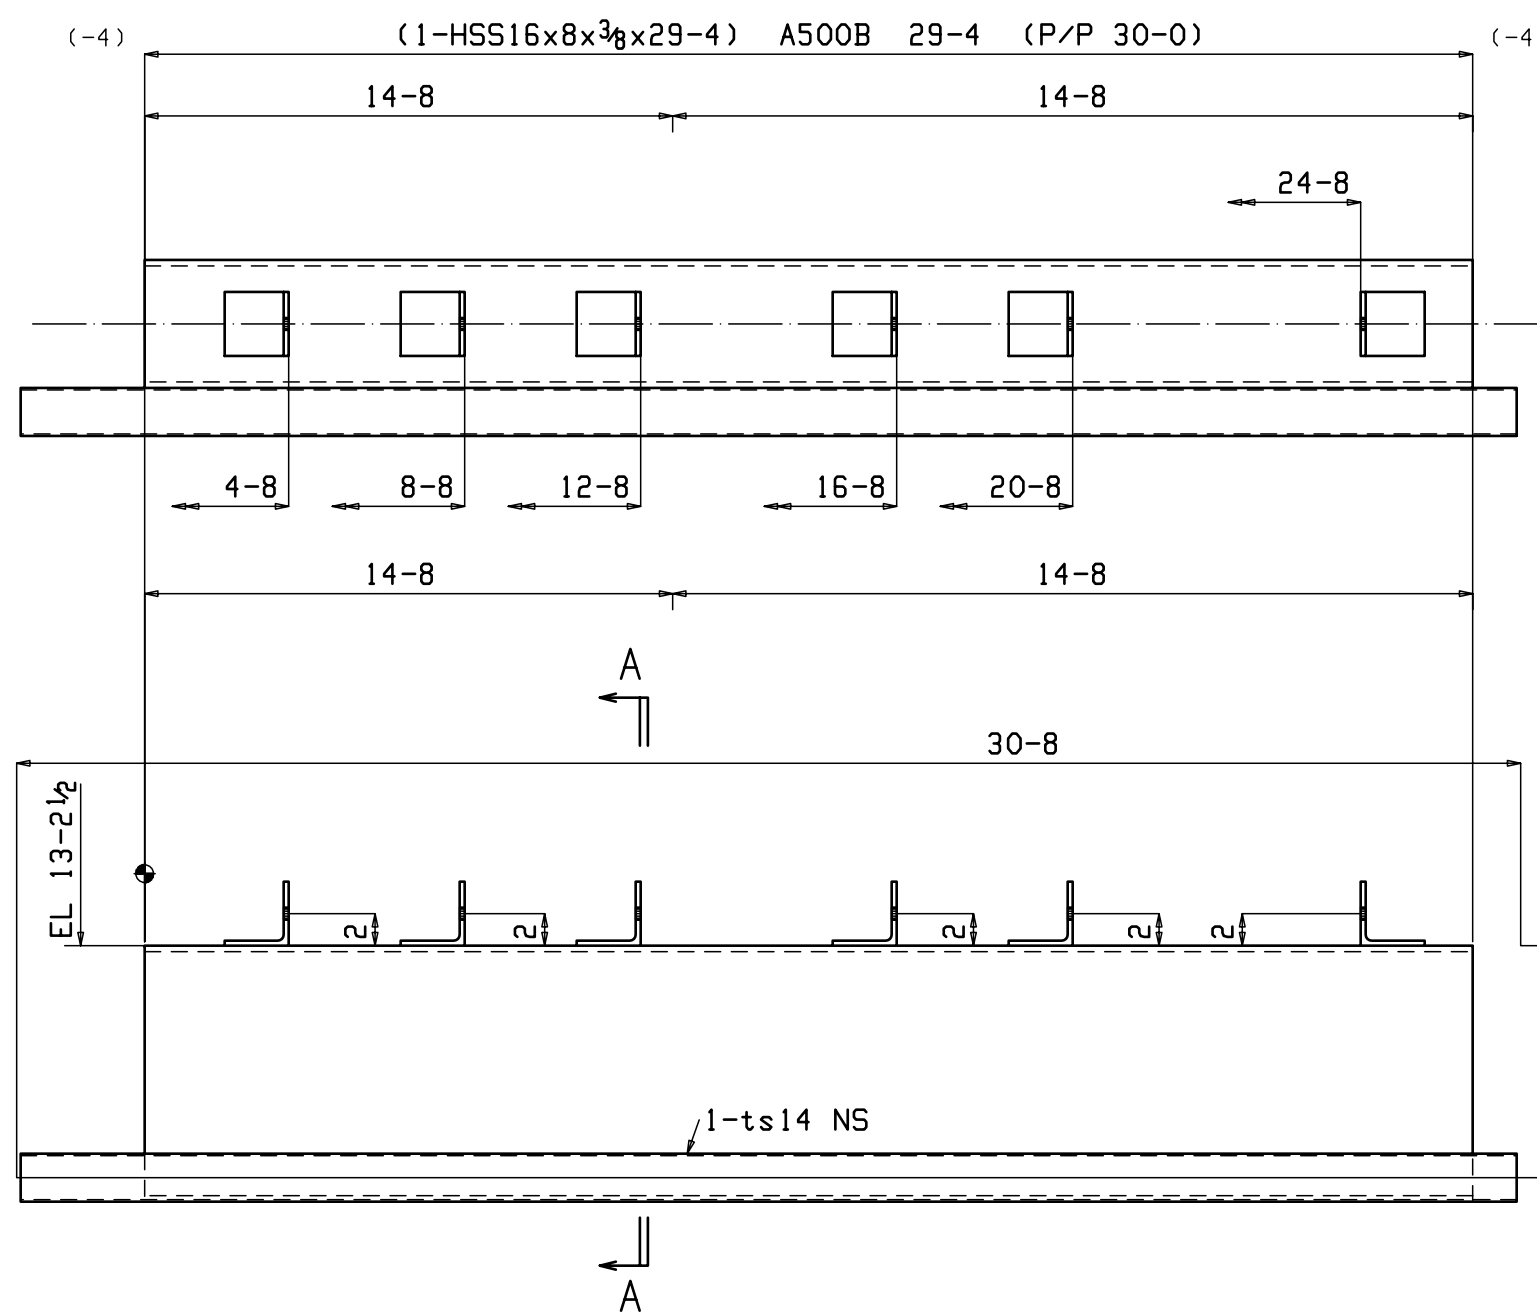


ONE BEAM 12B7

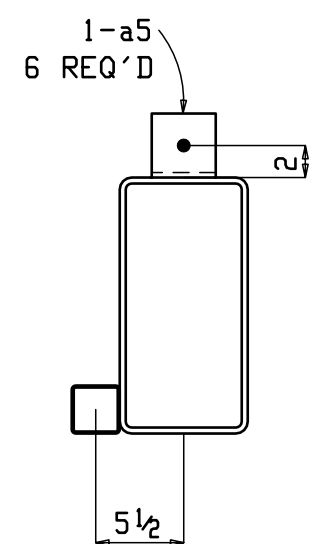

Section A-A
12B7

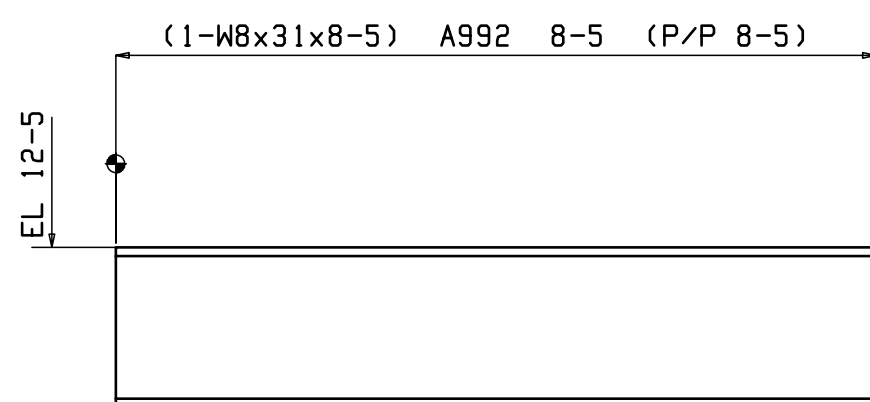

5 BEAMS 12B8

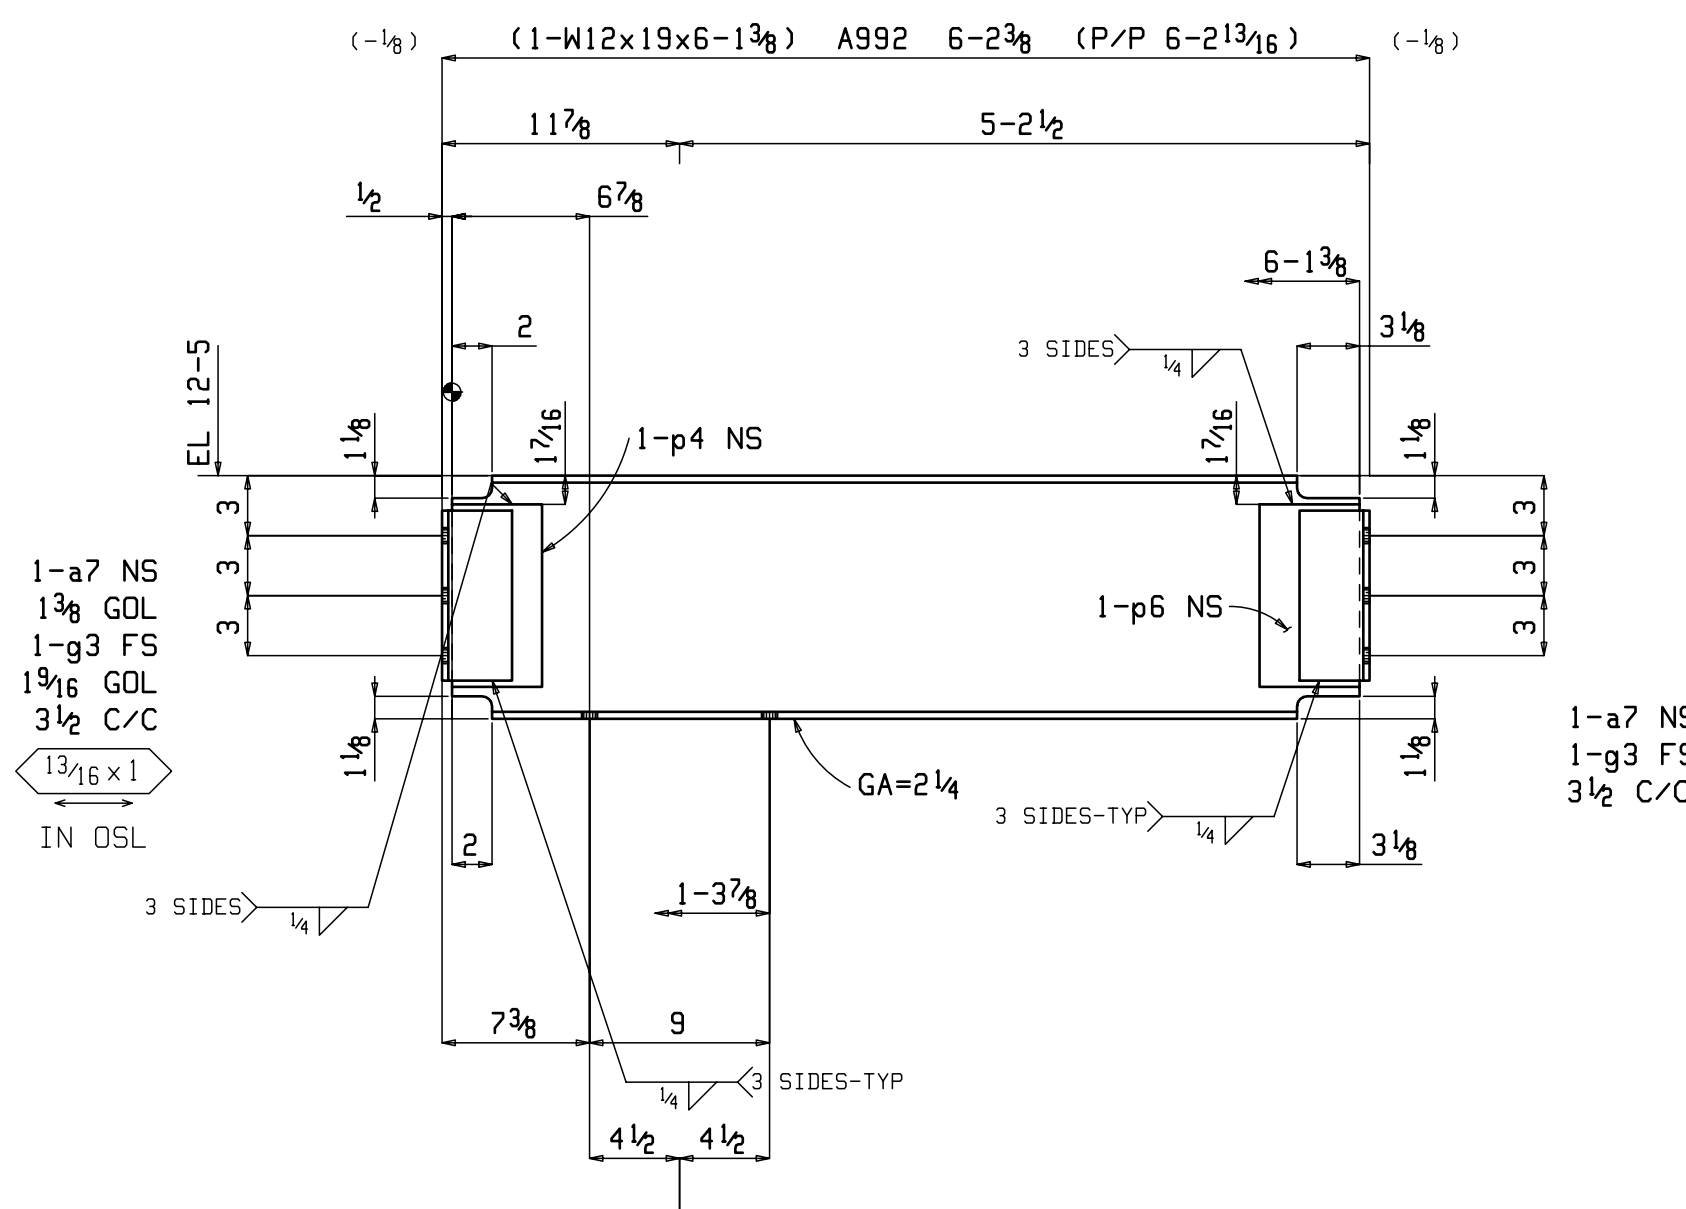


ONE BEAM 12B3

BILL OF MATERIAL


SEQ NO.	SEQ QTY	TOTAL QTY	SHIPPING MARK	SIZE	LENGTH FT	IN	FAB MARK	QTY UNIT	REMARKS	WEIGHT TOTAL
1	1	ONE	12B1	BEAM						414
		1		HSS10x8x5/16	11	3 3/4	12B1	1	A500B	408
		1		FL 1/4x10	0	8	f11	1	A36	6
1	1	ONE	12B2	BEAM						419
		1		HSS10x8x5/16	11	7 1/4	12B2	1	A500B	419
1	1	ONE	12B3	BEAM						141
		1		W12x19	6	1 3/8	12B3	1	A992	116
		2		L3 1/2x3x3/16	0	8 1/2	a7	2	A36	9
		2		L3 1/2x3x3/16	0	8 1/2	g3	2	A36	9
		1		PL 1/4x5	0	9 1/8	p6	1	A36	3
		1		PL 1/4x4 1/2	0	9 1/8	p4	1	A36	3
1	2	2	12B4	BEAM						985
		2		HSS16x8x1/4	12	0	12B4	1	A500B	761
		4		L3x3x1/4	11	5	a14	2	A36	224
1	1	ONE	12B5	BEAM						193
		1		C8x11.5	11	11	12B5	1	A36	137
		1		L3x3x1/4	11	5	a14	1	A36	56
1	1	ONE	12B6	BEAM						841
		1		HSS16x8x3/8	14	4	12B6	1	A500B	833
		3		L4x4x3/16	0	4	a5	3	A36	8
1	1	ONE	12B7	BEAM						1866
		1		HSS16x8x3/8	29	4	12B7	1	A500B	1704
		1		HSS3x3x1/8	30	7 1/2	ts14	1	A500B	145
		6		L4x4x3/16	0	4	a5	6	A36	16
1	5	5	12B8	BEAM						1305
		5		W8x31	8	5	12B8	1	A992	1305

Total weight : 6163


 GW FABRICATORS MERIDIAN, MISSISSIPPI 39302		STRUCTURE: HOME2SUITES BY HILTON DETAIL: SHOP DETAILS CONT.: SOUTHERN HOSPITALITY SERVICES LOCATION: FLOWOOD, MISSISSIPPI	
CONNS: E70XX HOLES: 13/16 Φ PAINT: SP3/SHOP COAT RED OXIDE MADE: Robert.S CHRG:		UNLESS NOTED UNLESS NOTED DATE: 01-24-17 DATE:	
REVISIONS: 1 2 3 4 SHOP ORDER: 361 SHEET NO.: 12		Copyright © Jan 25 2017 by GW FABRICATORS	

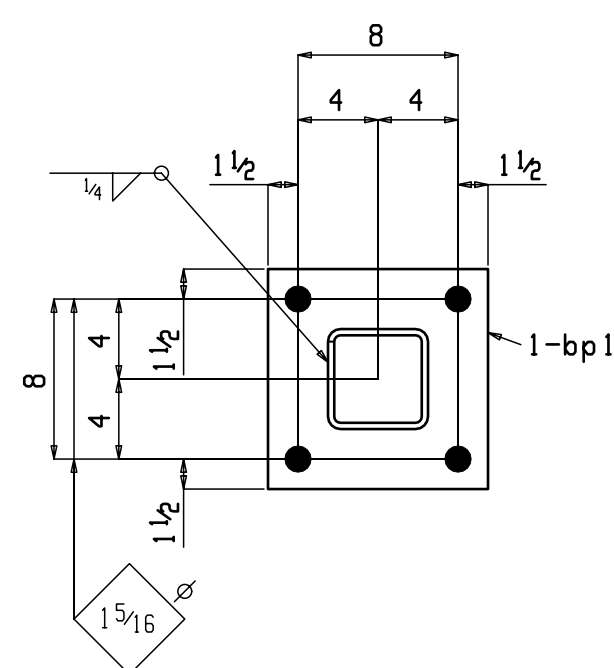

AT GRID:
8
5

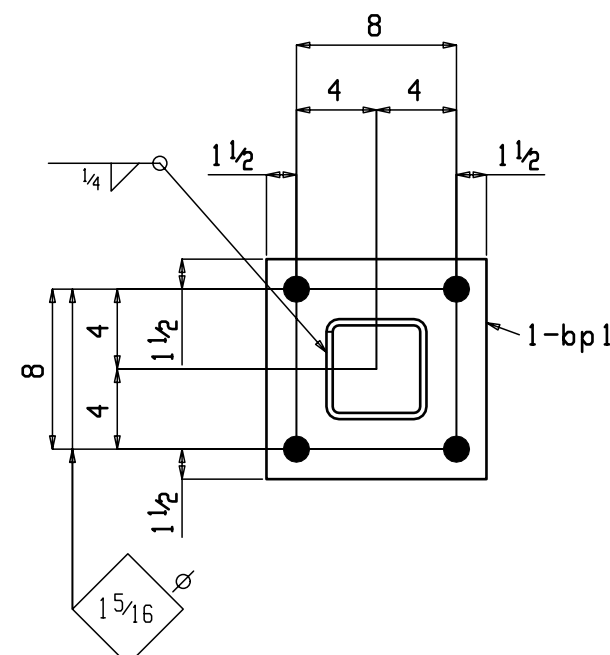

AT GRID:
8

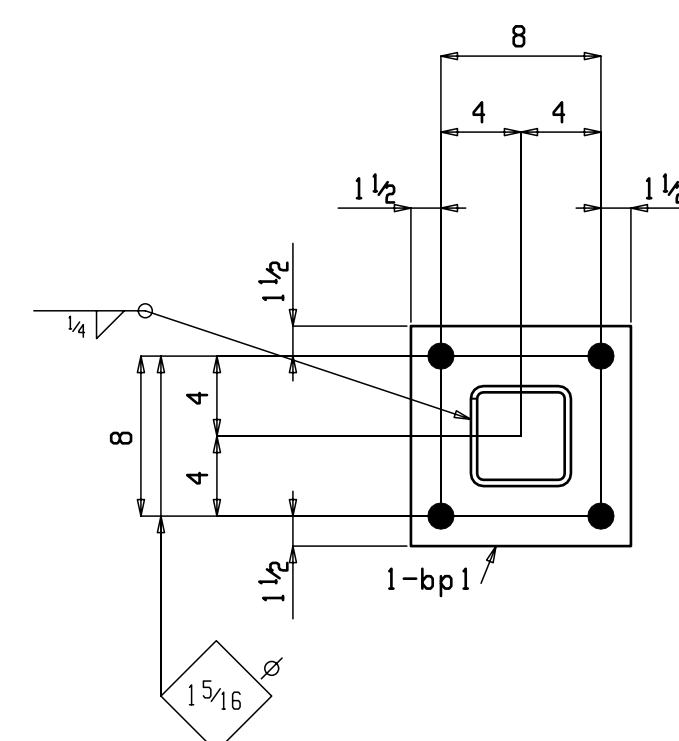


AT GRID:
3


Total weight : 1238

 GW FABRICATORS MERIDIAN, MISSISSIPPI 39302		
QUANT. PRINT RECORD DATE	FOR	STRUCTURE HOME2SUITES BY HILTON
		DETAIL SHOP DETAILS
		CONT. SOUTHERN HOSPITALITY SERVICES
		LOCATION FLOWOOD, MISSISSIPPI
CONNS E70XX	UNLESS NOTED	WHISONANT ENGINEERING SERVICES
HOLES 1 3/8"	UNLESS NOTED	Copyright © Jan 25 2017 by GW FABRICATORS
PAINT SP3/SHOP COAT RED OXIDE		
MAKE Robert.S	DATE 01-24-17	
FINISH	DATE	


REVISIONS				SHOP ORDER	SHEET NO.
1	2	3	4	361	13

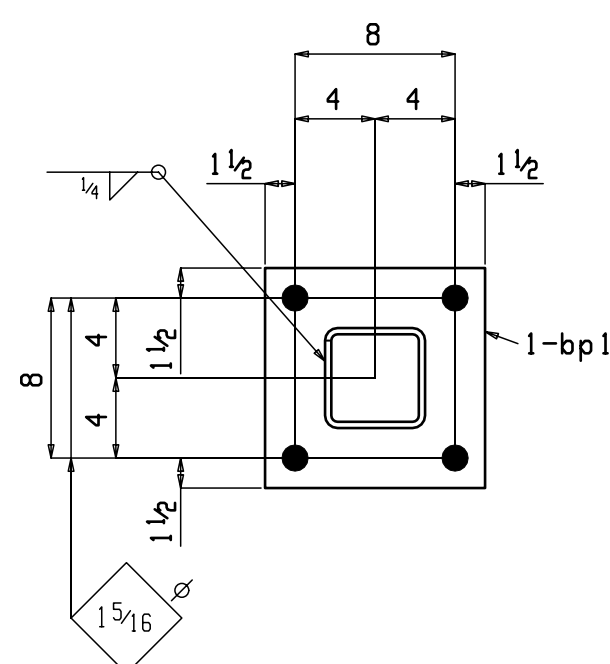

AT GRID:
3
15

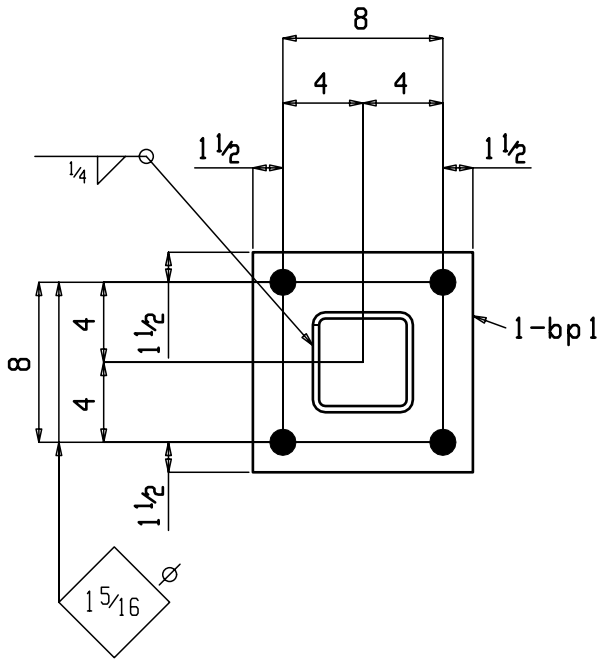


5. COLOSINS 1.10L

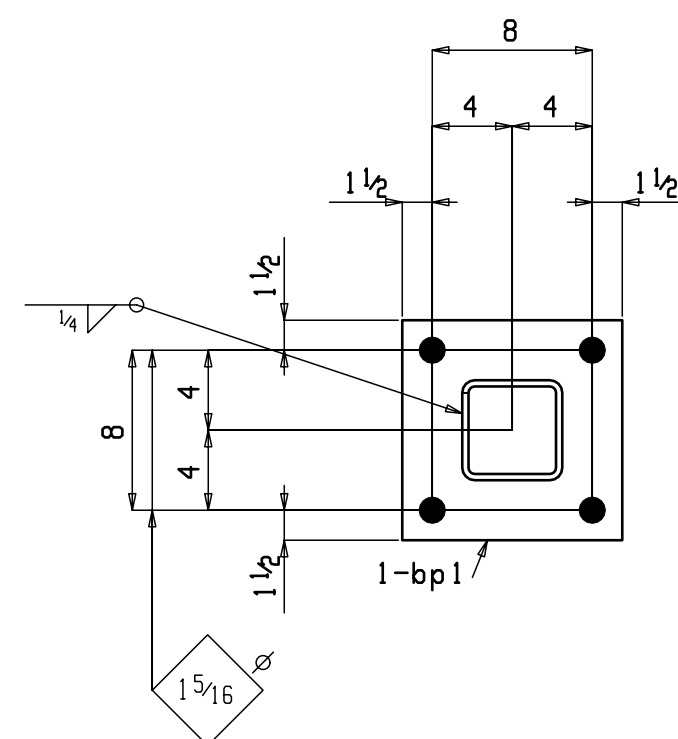

Total weight : 3353




For Approval 1/26/2017 19 of 33

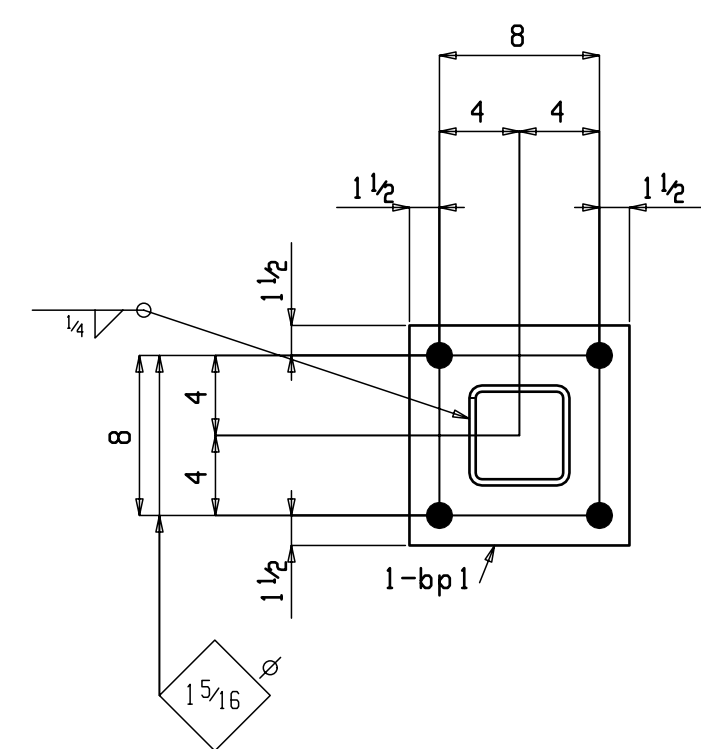

ONE COLUMN 15C1

AT GRID:
7

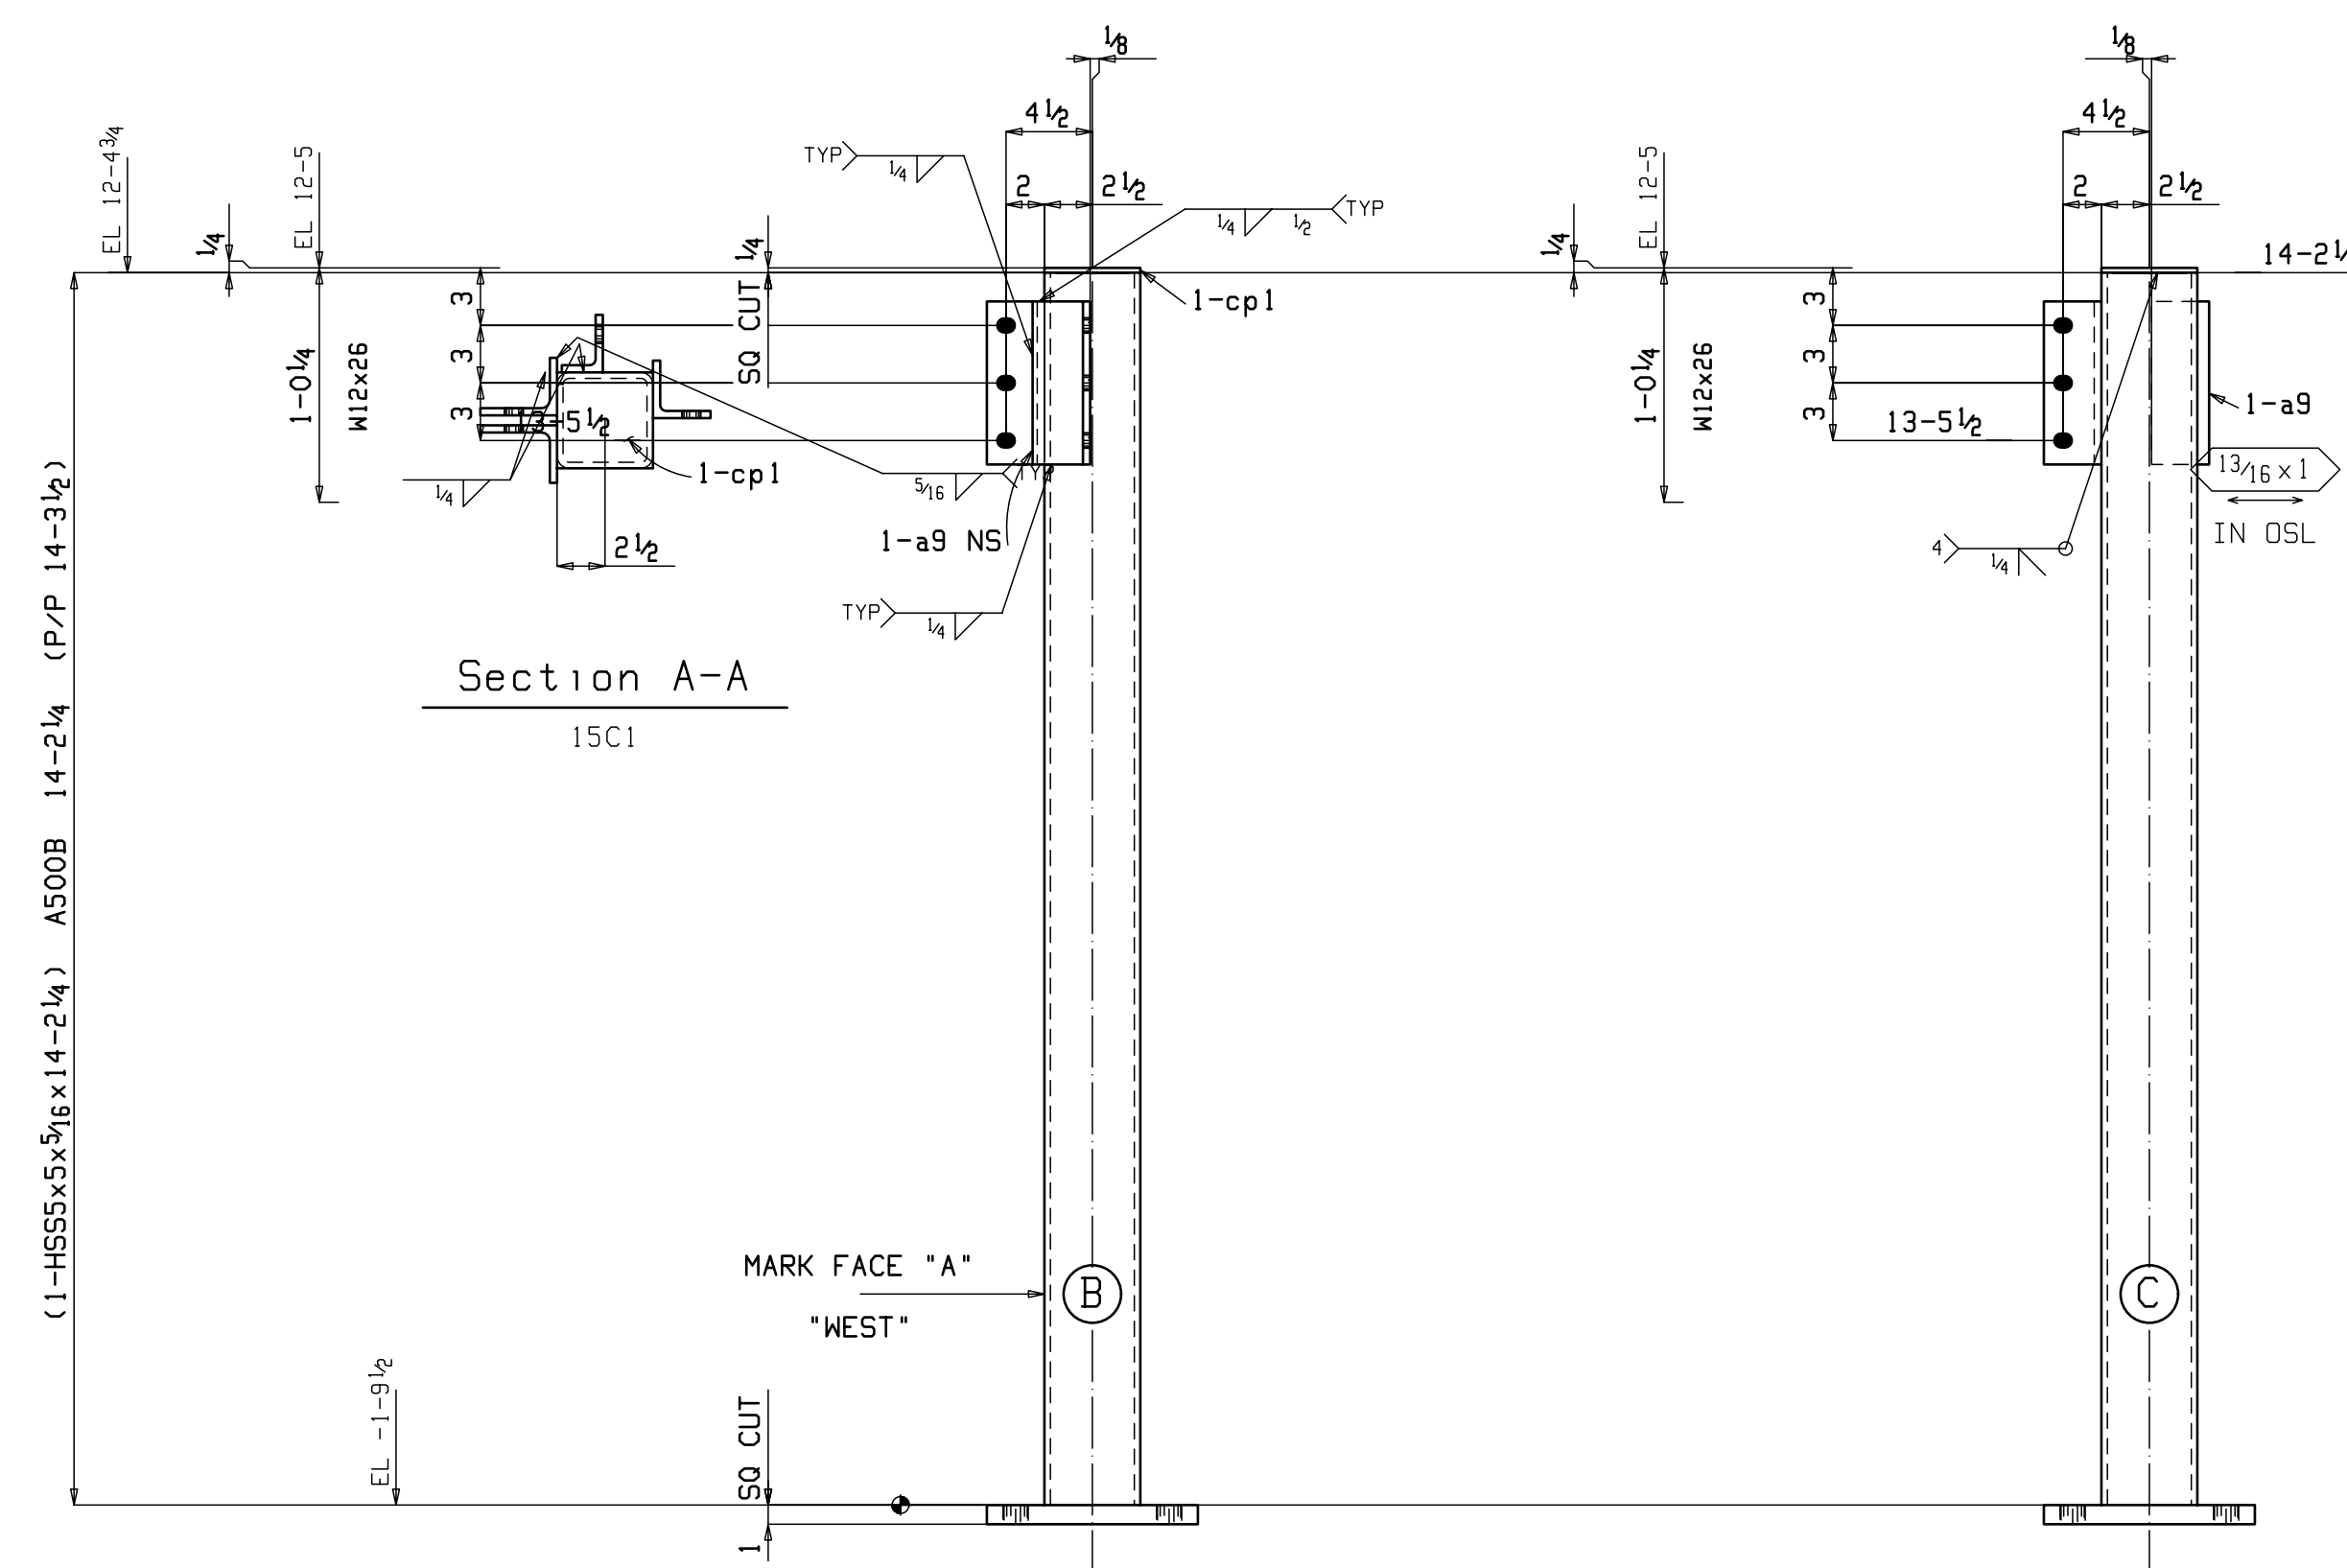

2 COLUMNS 15C2

AT GRID:
5
12

[illegible]


Total weight : 980





GW FABRICATORS

MERIDIAN, MISSISSIPPI 39302

QUANT.	PRINT RECORD DATE	FOR	STRUCTURE	HOME2SUITES BY HILTON			
			DETAIL	SHOP DETAILS			
			CONT.	SOUTHERN HOSPITALITY SERVICES			
			LOCATION	FLOOMOD, MISSISSIPPI			
CONNS	E70XX	UNLESS NOTED	WHISONAN ENGINEERING SERVICES				
HOLDS	13 ₁₆ 6	UNLESS NOTED	ENG. OR ARCH'T. Copyright © Jan 25 2017 by GW FABRICATORS				
PAIN'T	SP3/SHOP COAT RED OXIDE		REVISTIONS		SHOP ORDER		SHEET NO.
MADE	Robert.S	DATE 01-24-17	1	2	3	4	
CHKD		DATE					361 15

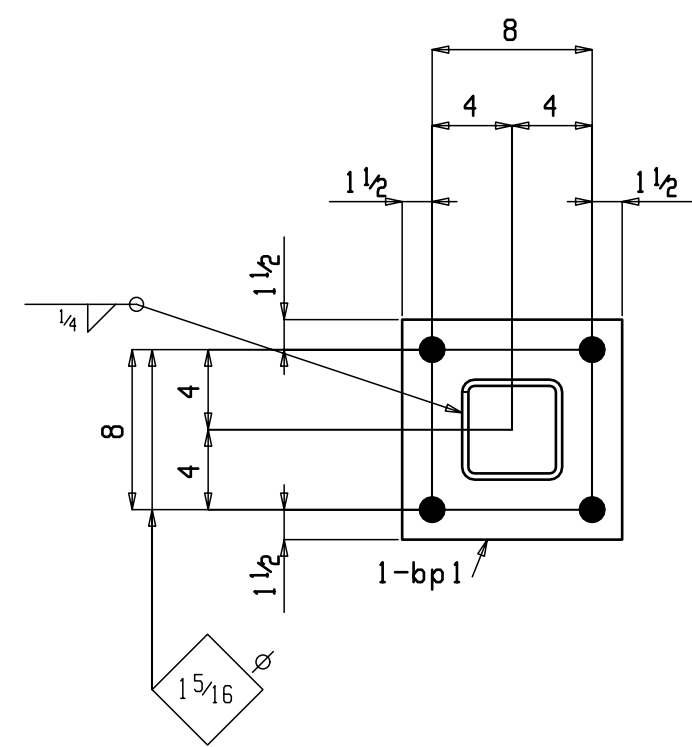


AT GRID:
7

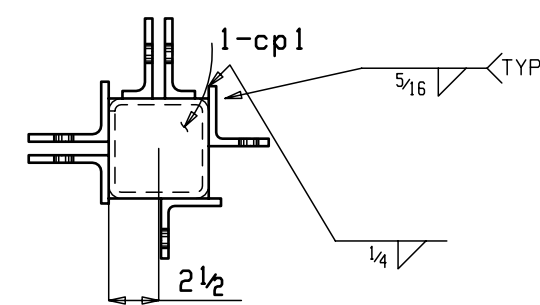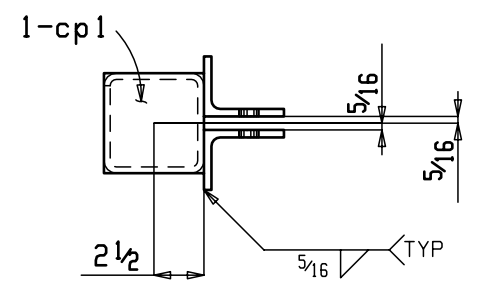[illegible]


AT GRID:
5

Total weight : 711


	GW FABRICATORS MERIDIAN, MISSISSIPPI 39302																									
<table border="1" style="width: 100%; border-collapse: collapse;"> <tr> <td style="width: 33%;">QUANT.</td> <td style="width: 33%;">PRINT RECORD DATE</td> <td style="width: 33%;">FOR</td> </tr> <tr><td> </td><td> </td><td> </td></tr> <tr><td> </td><td> </td><td> </td></tr> <tr><td> </td><td> </td><td> </td></tr> <tr><td> </td><td> </td><td> </td></tr> </table>	QUANT.	PRINT RECORD DATE	FOR													<table border="1" style="width: 100%; border-collapse: collapse;"> <tr> <td style="width: 33%;">STRUCTURE</td> <td style="width: 67%;">HOME2SUITES BY HILTON</td> </tr> <tr> <td>DETAIL</td> <td>SHOP DETAILS</td> </tr> <tr> <td>CONT.</td> <td>SOUTHERN HOSPITALITY SERVICES</td> </tr> <tr> <td>LOCATION</td> <td>FLOWOOD, MISSISSIPPI</td> </tr> <tr> <td> </td> <td>WHISONANT ENGINEERING SERVICES</td> </tr> </table>	STRUCTURE	HOME2SUITES BY HILTON	DETAIL	SHOP DETAILS	CONT.	SOUTHERN HOSPITALITY SERVICES	LOCATION	FLOWOOD, MISSISSIPPI		WHISONANT ENGINEERING SERVICES
QUANT.	PRINT RECORD DATE	FOR																								
STRUCTURE	HOME2SUITES BY HILTON																									
DETAIL	SHOP DETAILS																									
CONT.	SOUTHERN HOSPITALITY SERVICES																									
LOCATION	FLOWOOD, MISSISSIPPI																									
	WHISONANT ENGINEERING SERVICES																									
CONNS <u>E70XX</u> UNLESS NOTED HOLES <u>13/16" Ø</u> UNLESS NOTED	ENG. OR ARCH'T. C Jan 25 2017 by GW FABRICATORS																									
PAINT <u>SP3/SHOP COAT RED OXIDE</u> MADE <u>Robert.S</u> DATE <u>01-24-17</u> CHKD DATE	<table border="1" style="width: 100%; border-collapse: collapse;"> <tr> <th colspan="4">REVISIONS</th> <th>SHOP ORDER</th> <th>SHEET NO.</th> </tr> <tr> <td style="width: 16.6%;">1</td> <td style="width: 16.6%;">2</td> <td style="width: 16.6%;">3</td> <td style="width: 16.6%;">4</td> <td style="width: 16.6%; text-align: center; vertical-align: middle;">361</td> <td style="width: 16.6%; text-align: center; vertical-align: middle;">16</td> </tr> </table>	REVISIONS				SHOP ORDER	SHEET NO.	1	2	3	4	361	16													
REVISIONS				SHOP ORDER	SHEET NO.																					
1	2	3	4	361	16																					

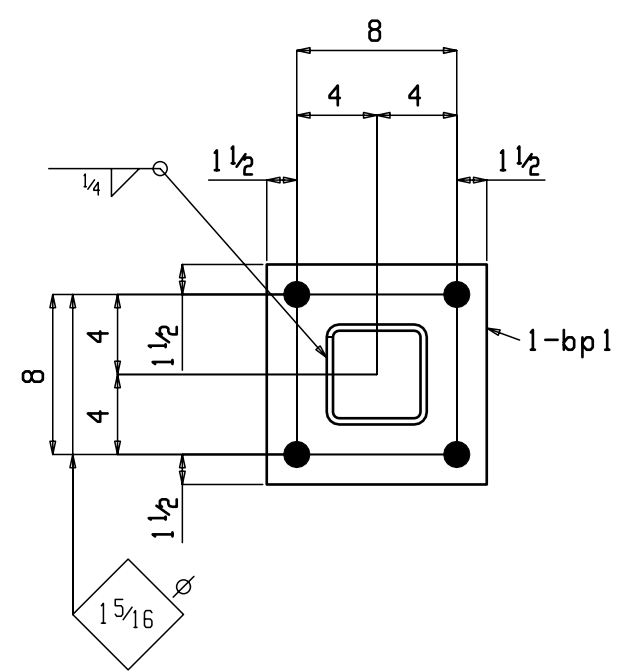


AT GRID:
4

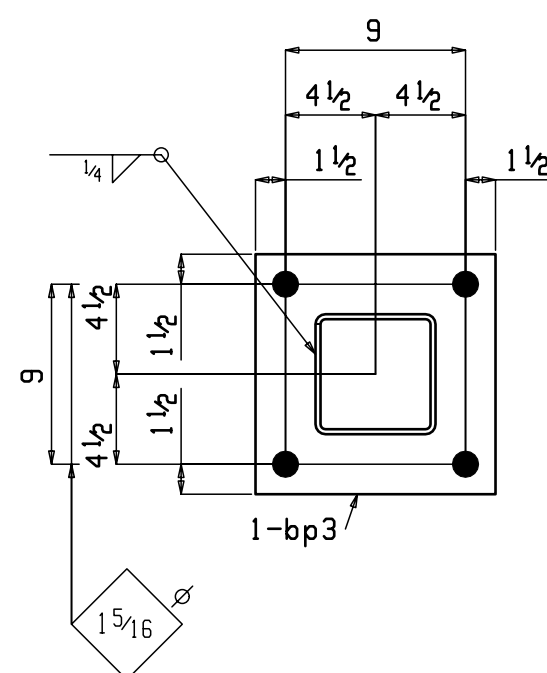

AT GRID:
6 & G
7 & G

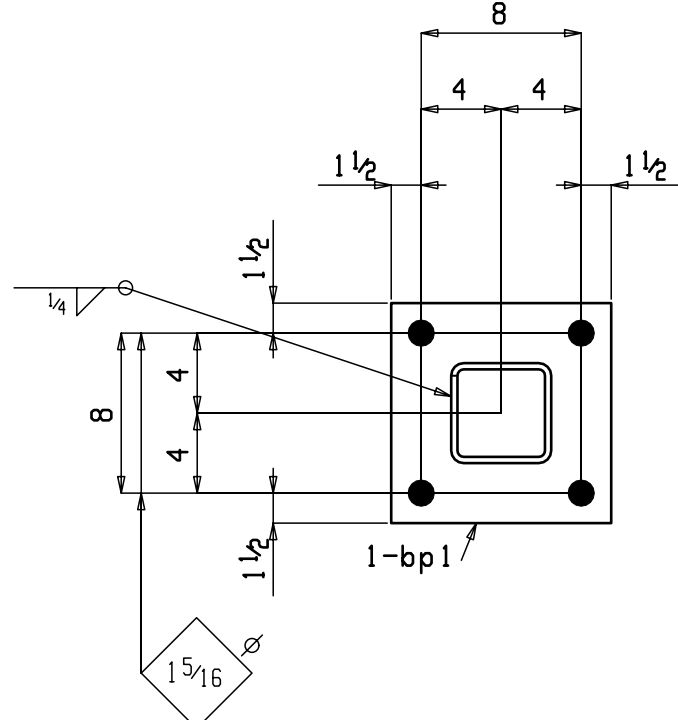

AT GRID:
12
15
4


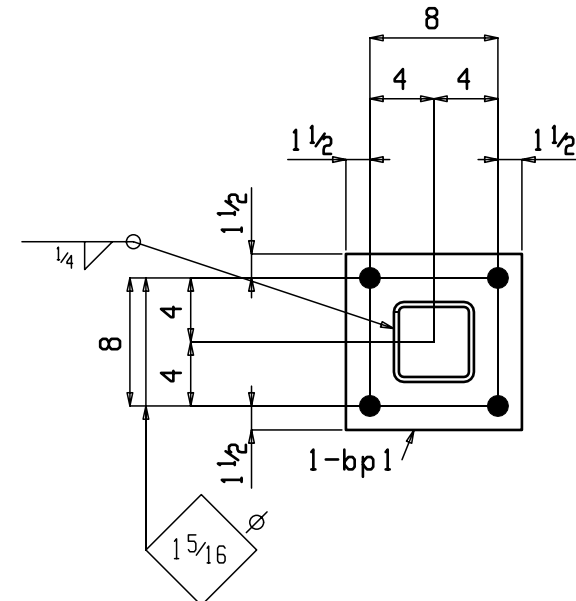


AT GRID:
5

Total weight : 1970





QUANT.		PRINT RECORD DATE		FDR		STRUCTURE		HOME2SUITES BY HILTON	
						DETAIL		SHOP DETAILS	
						CONT.		SOUTHERN HOSPITALITY SERVICES	
						LOCATION		FLOWOOD, MISSISSIPPI	
CONNS		E70XX		UNLESS NOTED		ENG. OR ARCH'T.		WHISONANT ENGINEERING SERVICES	
HOLES		13 ₁₆ Ø		UNLESS NOTED		Copyright © Jan 25 2017		by GW FABRICATORS	
PAINT		SP3/SHOP COAT RED OXIDE							
MADE		Robert.S		DATE		01-24-17			
CHKD				DATE					
						REVISIONS		SHOP ORDER	
						1 2 3 4		SHEET NO.	
								361 17	

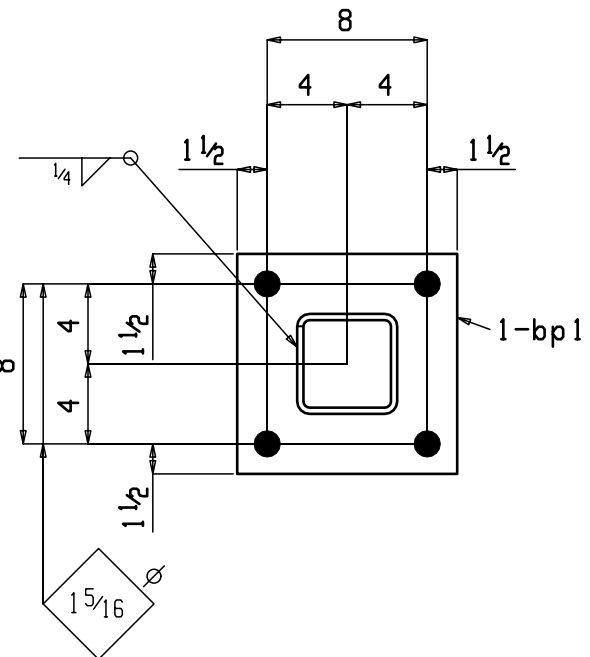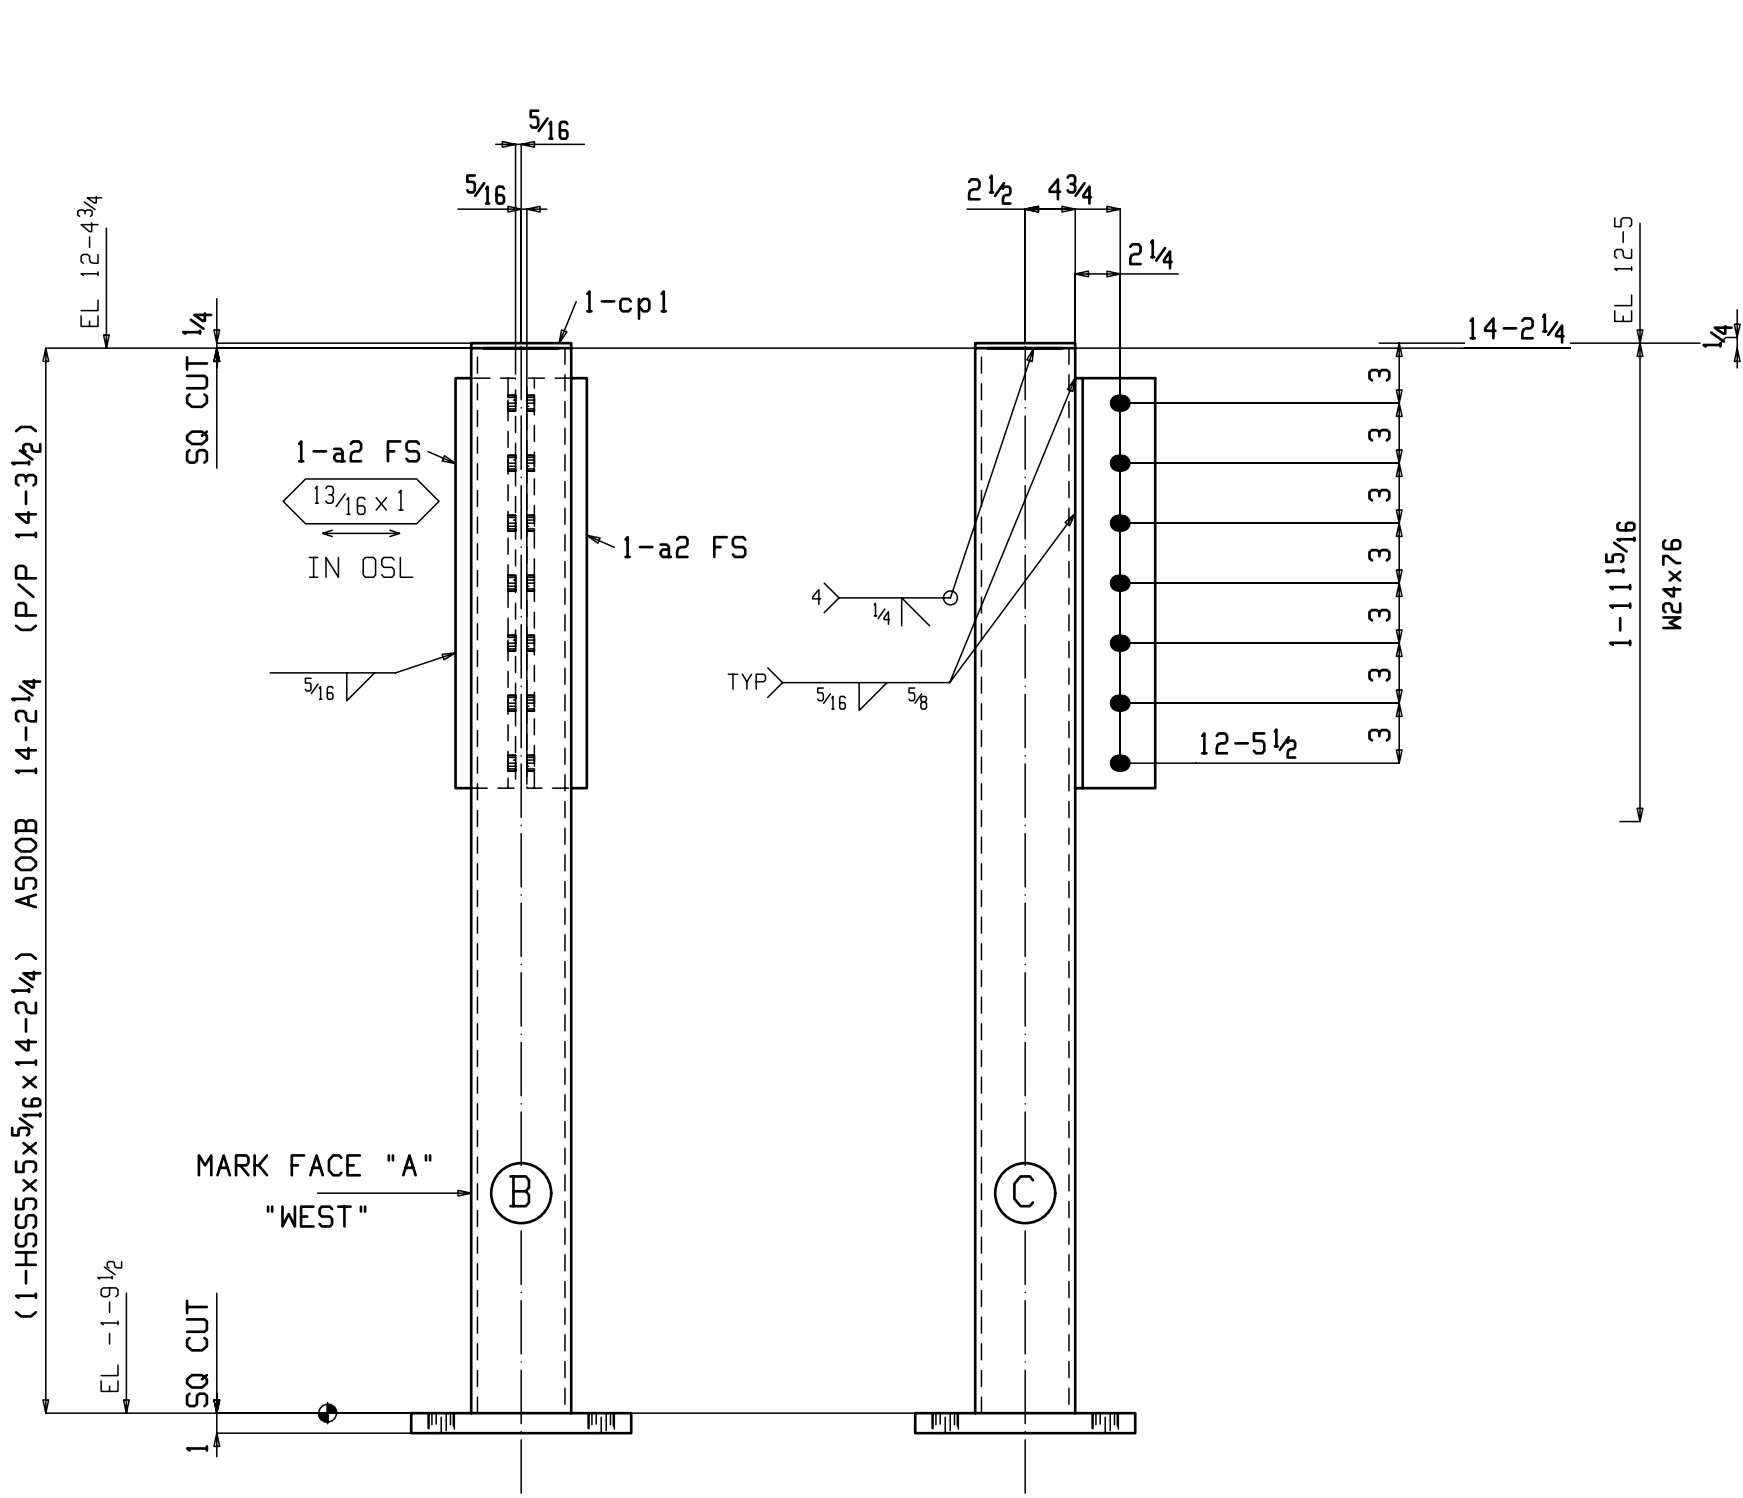



ONE COLUMN 18C1

AT GRID:
14

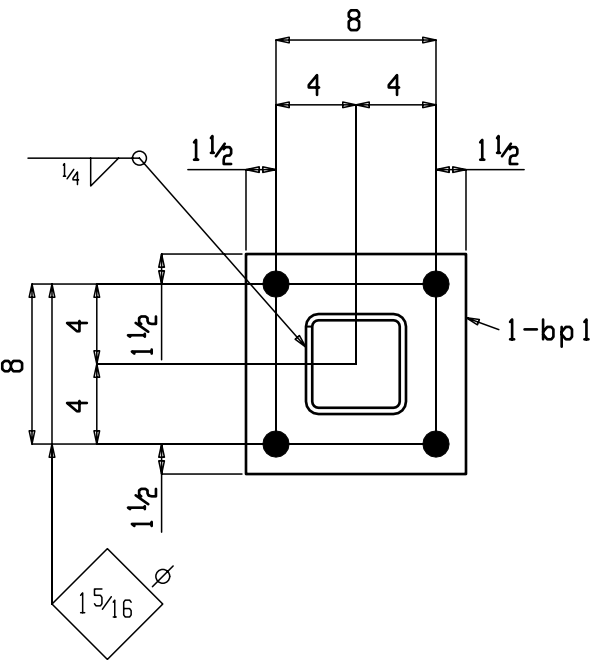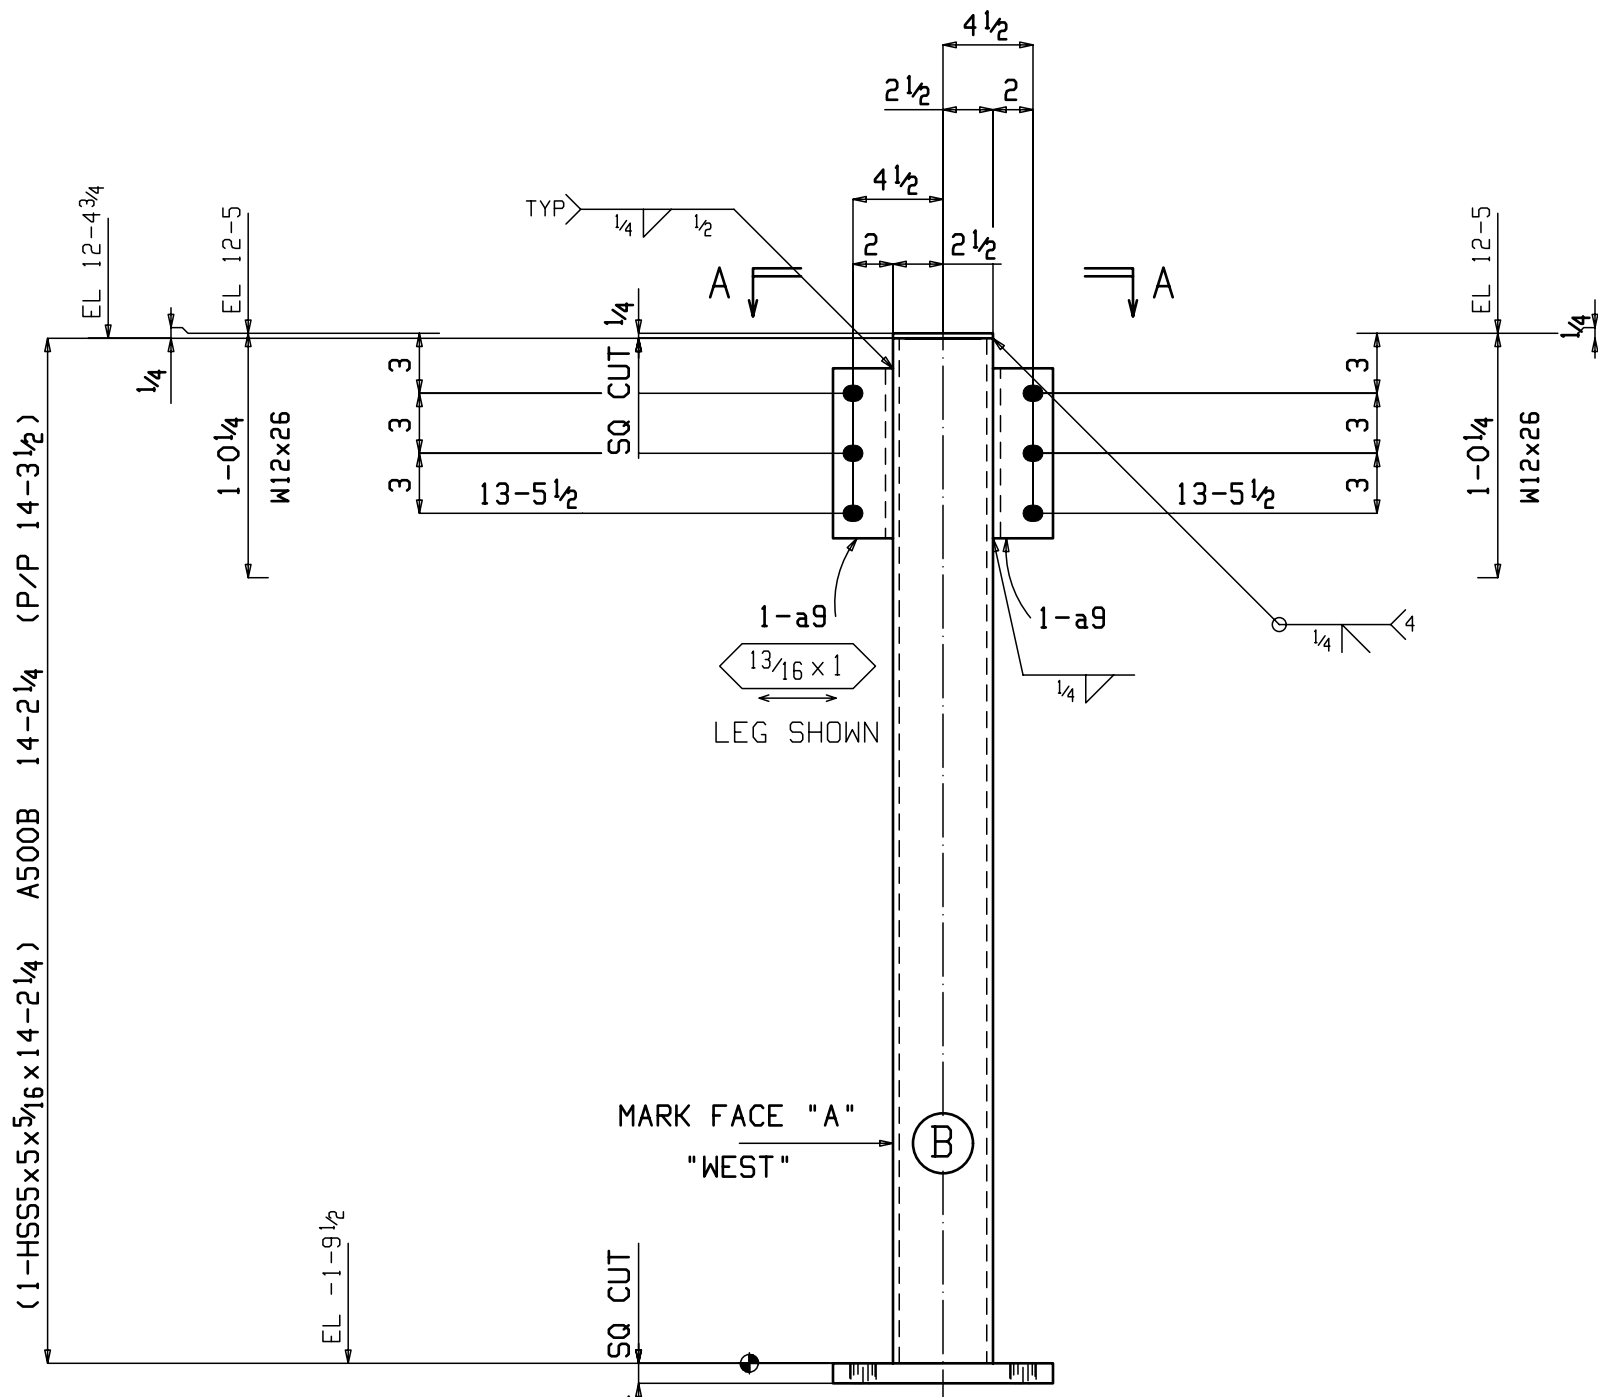

ONE COLUMN 18C2

AT GRID:
16

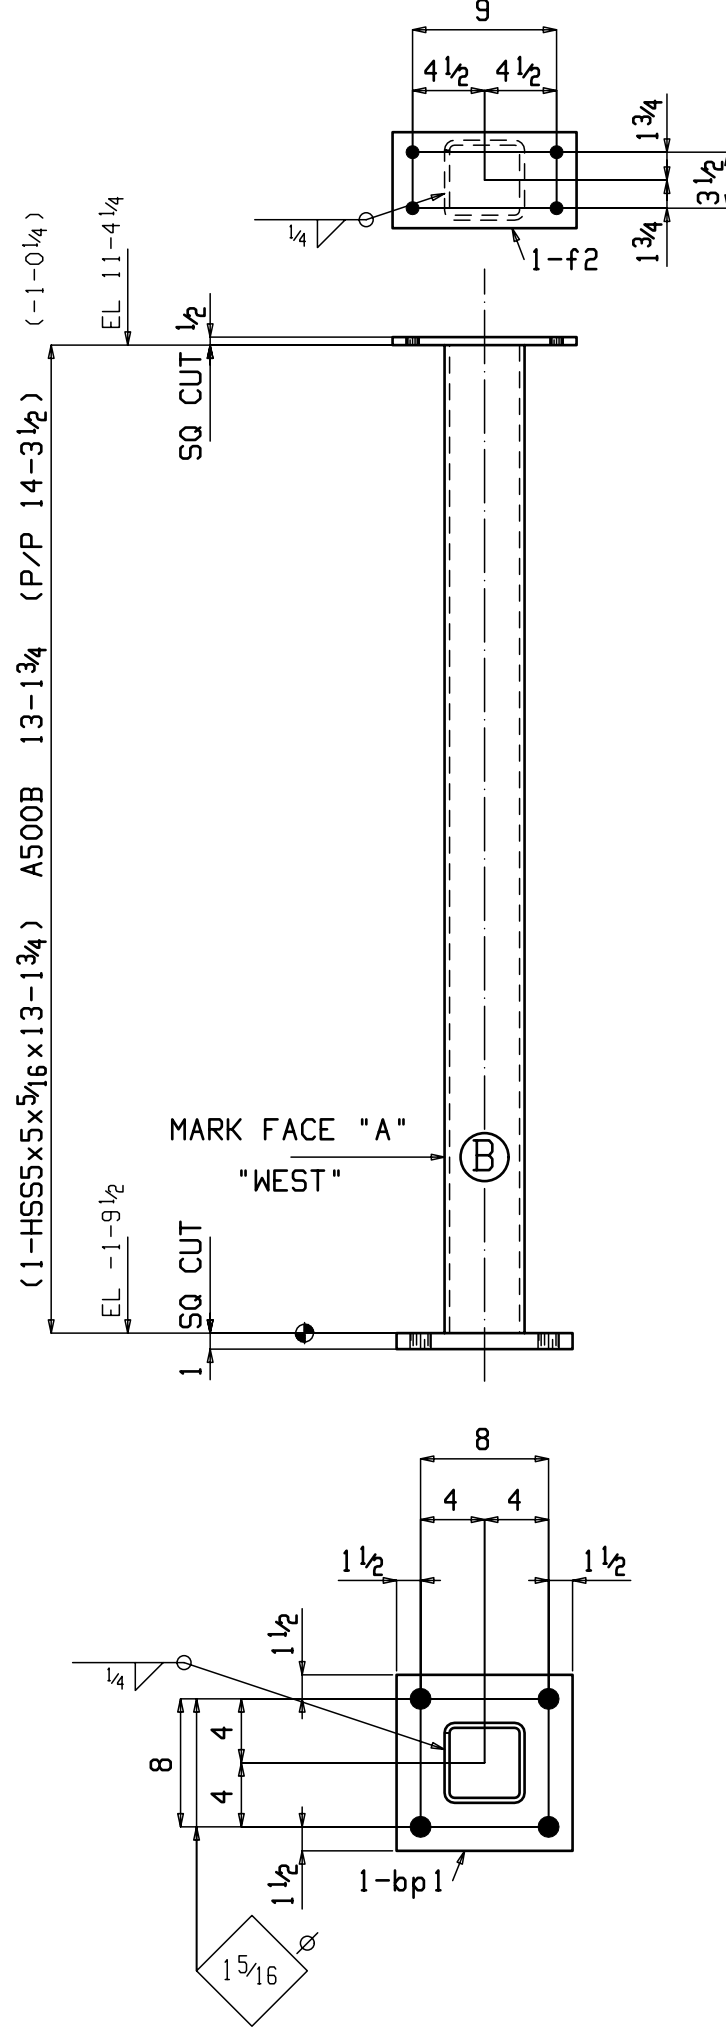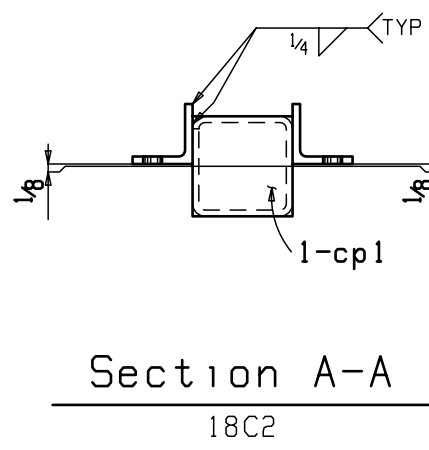

2 COLUMNS 18C3

AT GRID:
17
17

BILL OF MATERIAL



SEQ NO.	SEQ QTY	TOTAL QTY	SHIPPING MARK	SIZE	LENGTH FT	IN	FAB MARK	QTY UNIT	REMARKS	WEIGHT TOTAL
1	1	ONE	18C1	COLUMN						336
		1		HSS5x5x5/16	14	2 1/4	18C1	1	SPE A500B	271
		2		L4x3x3/8	1	8 1/2	a2	2	A36	29
		1		PL1x11	0	11	bp1	1	A36	34
		1		PL1/4x5	0	5	cp1	1	A36	2
1	1	ONE	18C2	COLUMN						317
		1		HSS5x5x5/16	14	2 1/4	18C2	1	SPE A500B	271
		2		L3x3x3/8	0	8 1/2	a9	2	A36	10
		1		PL1x11	0	11	bp1	1	A36	34
		1		PL1/4x5	0	5	cp1	1	A36	2
1	2	2	18C3	COLUMN						590
		2		HSS5x5x5/16	13	1 3/4	18C3	1	SPE A500B	502
		2		PL1x11	0	11	bp1	1	A36	69
		2		FL1/2x6	0	11 1/2	f2	1	A36	20

Total weight : 1243




GW FABRICATORS
MERIDIAN, MISSISSIPPI 39302

QUANT.	PRINT RECORD DATE	FOR	STRUCTURE	HOME2SUITES BY HILTON
			DETAIL	SHOP DETAILS
			CONT.	SOUTHERN HOSPITALITY SERVICES
			LOCATION	FLOWOOD, MISSISSIPPI
CONNS	E70XX	UNLESS NOTED	ENG. OR ARCH'T.	WHISONANT ENGINEERING SERVICES
HOLES	13/16 Φ	UNLESS NOTED	Copyright © Jan 25 2017	by GW FABRICATORS
PAINT	SP3/SHOP COAT RED OXIDE		REVISIONS	SHOP ORDER
MADE	Robert.S	DATE 01-24-17	1 2 3 4	SHEET NO.
CHRG		DATE		361 18

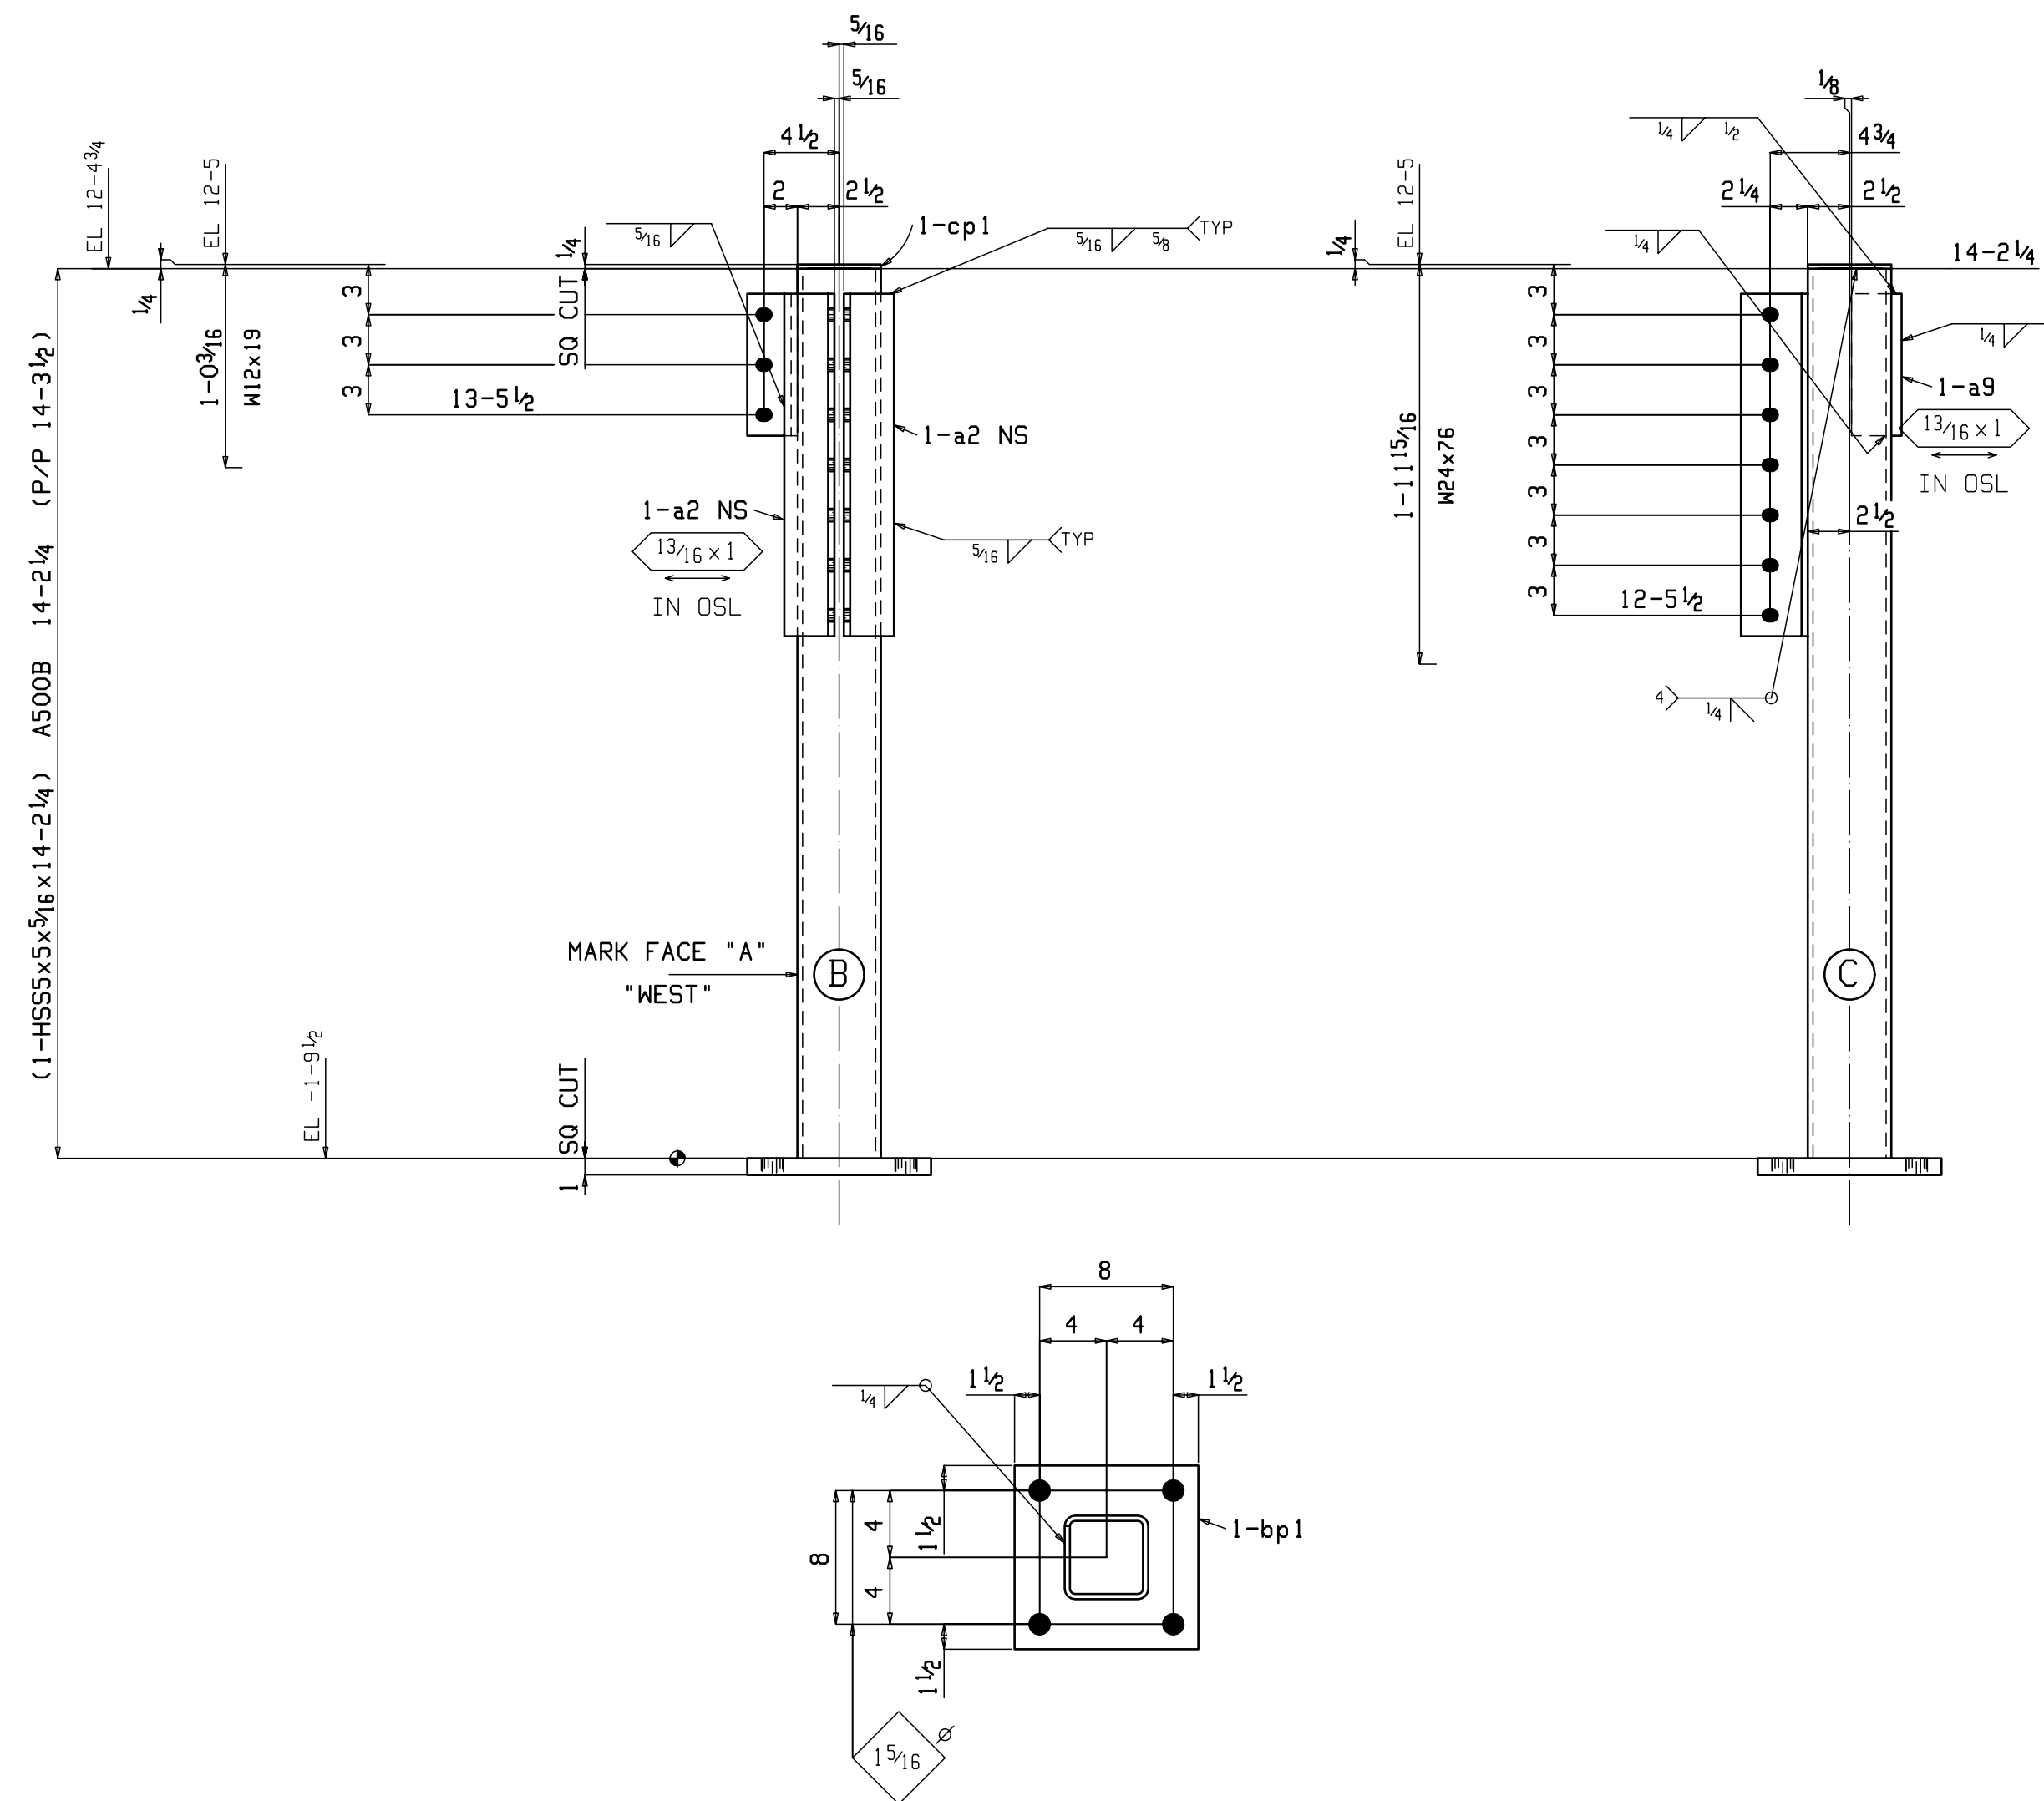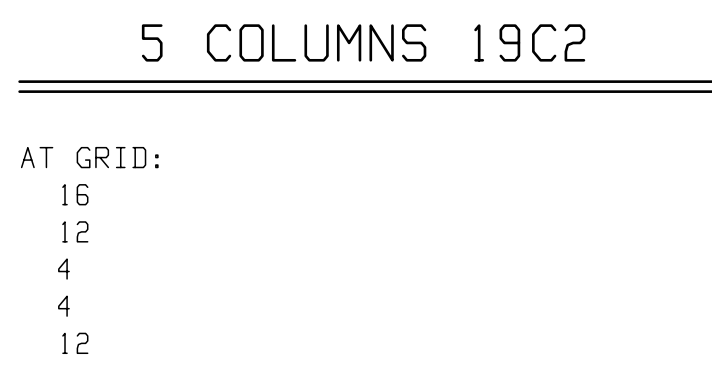


Total weight : 1900

 GW FABRICATORS MERIDIAN, MISSISSIPPI 39302											
QUANT.	PRINT RECORD DATE	FOR	HOME2SUITES BY HILTON								
			SHOP DETAILS								
			SOUTHERN HOSPITALITY SERVICES								
			FLOWOOD, MISSISSIPPI								
CONNIS	E70XX	UNLESS NOTED	WHISONANT ENGINEERING SERVICES								
HOLES	13/16 φ	UNLESS NOTED	Copyright © Jun 25 2017 by GW FABRICATORS								
PAINT	SP3/SHOP COAT RED OXIDE		REVISONS								
MADE	Robert. S	DATE: 01-24-17	SHOP ORDER								
CHKD		DATE:	SHEET NO.								
			<table border="1" style="width: 100%; border-collapse: collapse;"> <tr> <td style="width: 25%;">1</td> <td style="width: 25%;">2</td> <td style="width: 25%;">3</td> <td style="width: 25%;">4</td> </tr> <tr> <td colspan="4" style="height: 50px; vertical-align: middle; text-align: center;"> 361 19 </td> </tr> </table>	1	2	3	4	361 19			
1	2	3	4								
361 19											

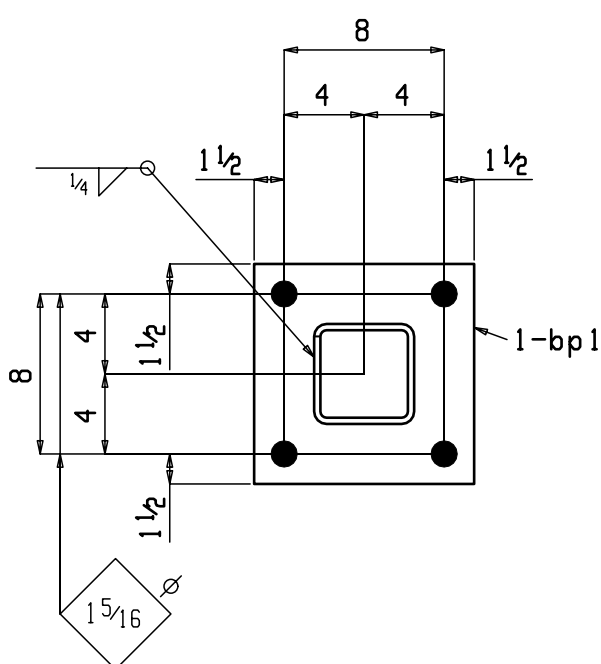

AT GRID:
8
9

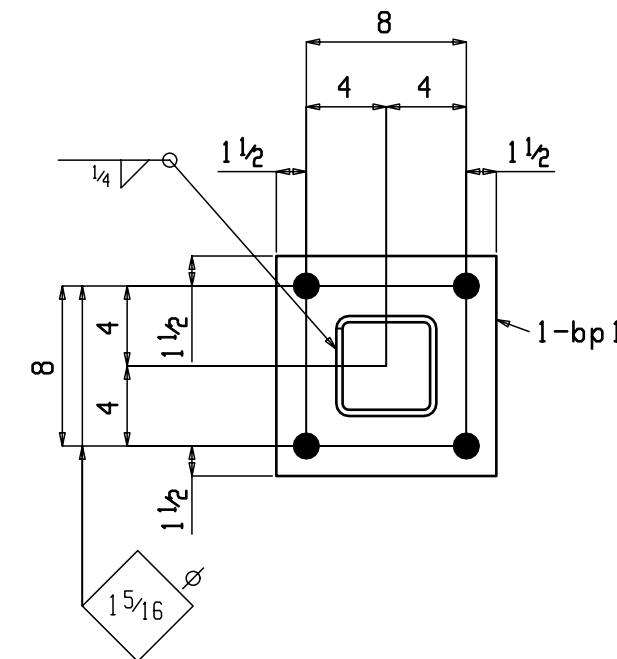

AT GRID:
10
11



Total weight : 1299



GW FABRICATORS



MERIDIAN, MISSISSIPPI 39302

QUANT.	PRINT RECORD DATE	FOR	STRUCTURE	HOME2SUITES BY HILTON
			DETAIL	SHOP DETAILS
			CONT.	SOUTHERN HOSPITALITY SERVICES
			LOCATION	FLOWOOD, MISSISSIPPI
CONNS	E70XX	UNLESS NOTED	ENG. OR ARCH'T.	WHISONANT ENGINEERING SERVICES
HOLES	1/16" Ø	UNLESS NOTED	Copyright © Jan 25 2017	by GW FABRICATORS
PAINT	SP3/SHOP COAT RED OXIDE			REVISIONS
MADE	Robert.S	DATE	01-24-17	SHOP ORDER
CHKD	DATE	DATE	DATE	SHEET NO.
				1 2 3 4
				361 20

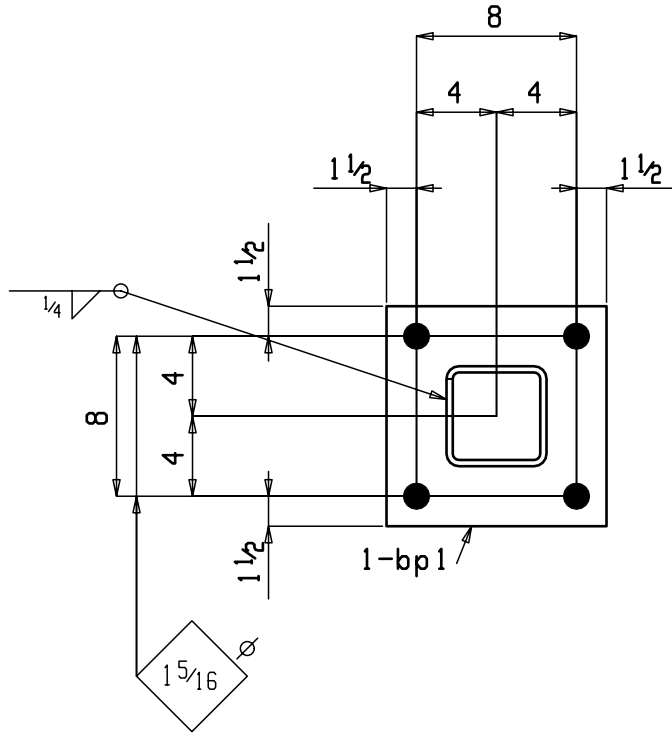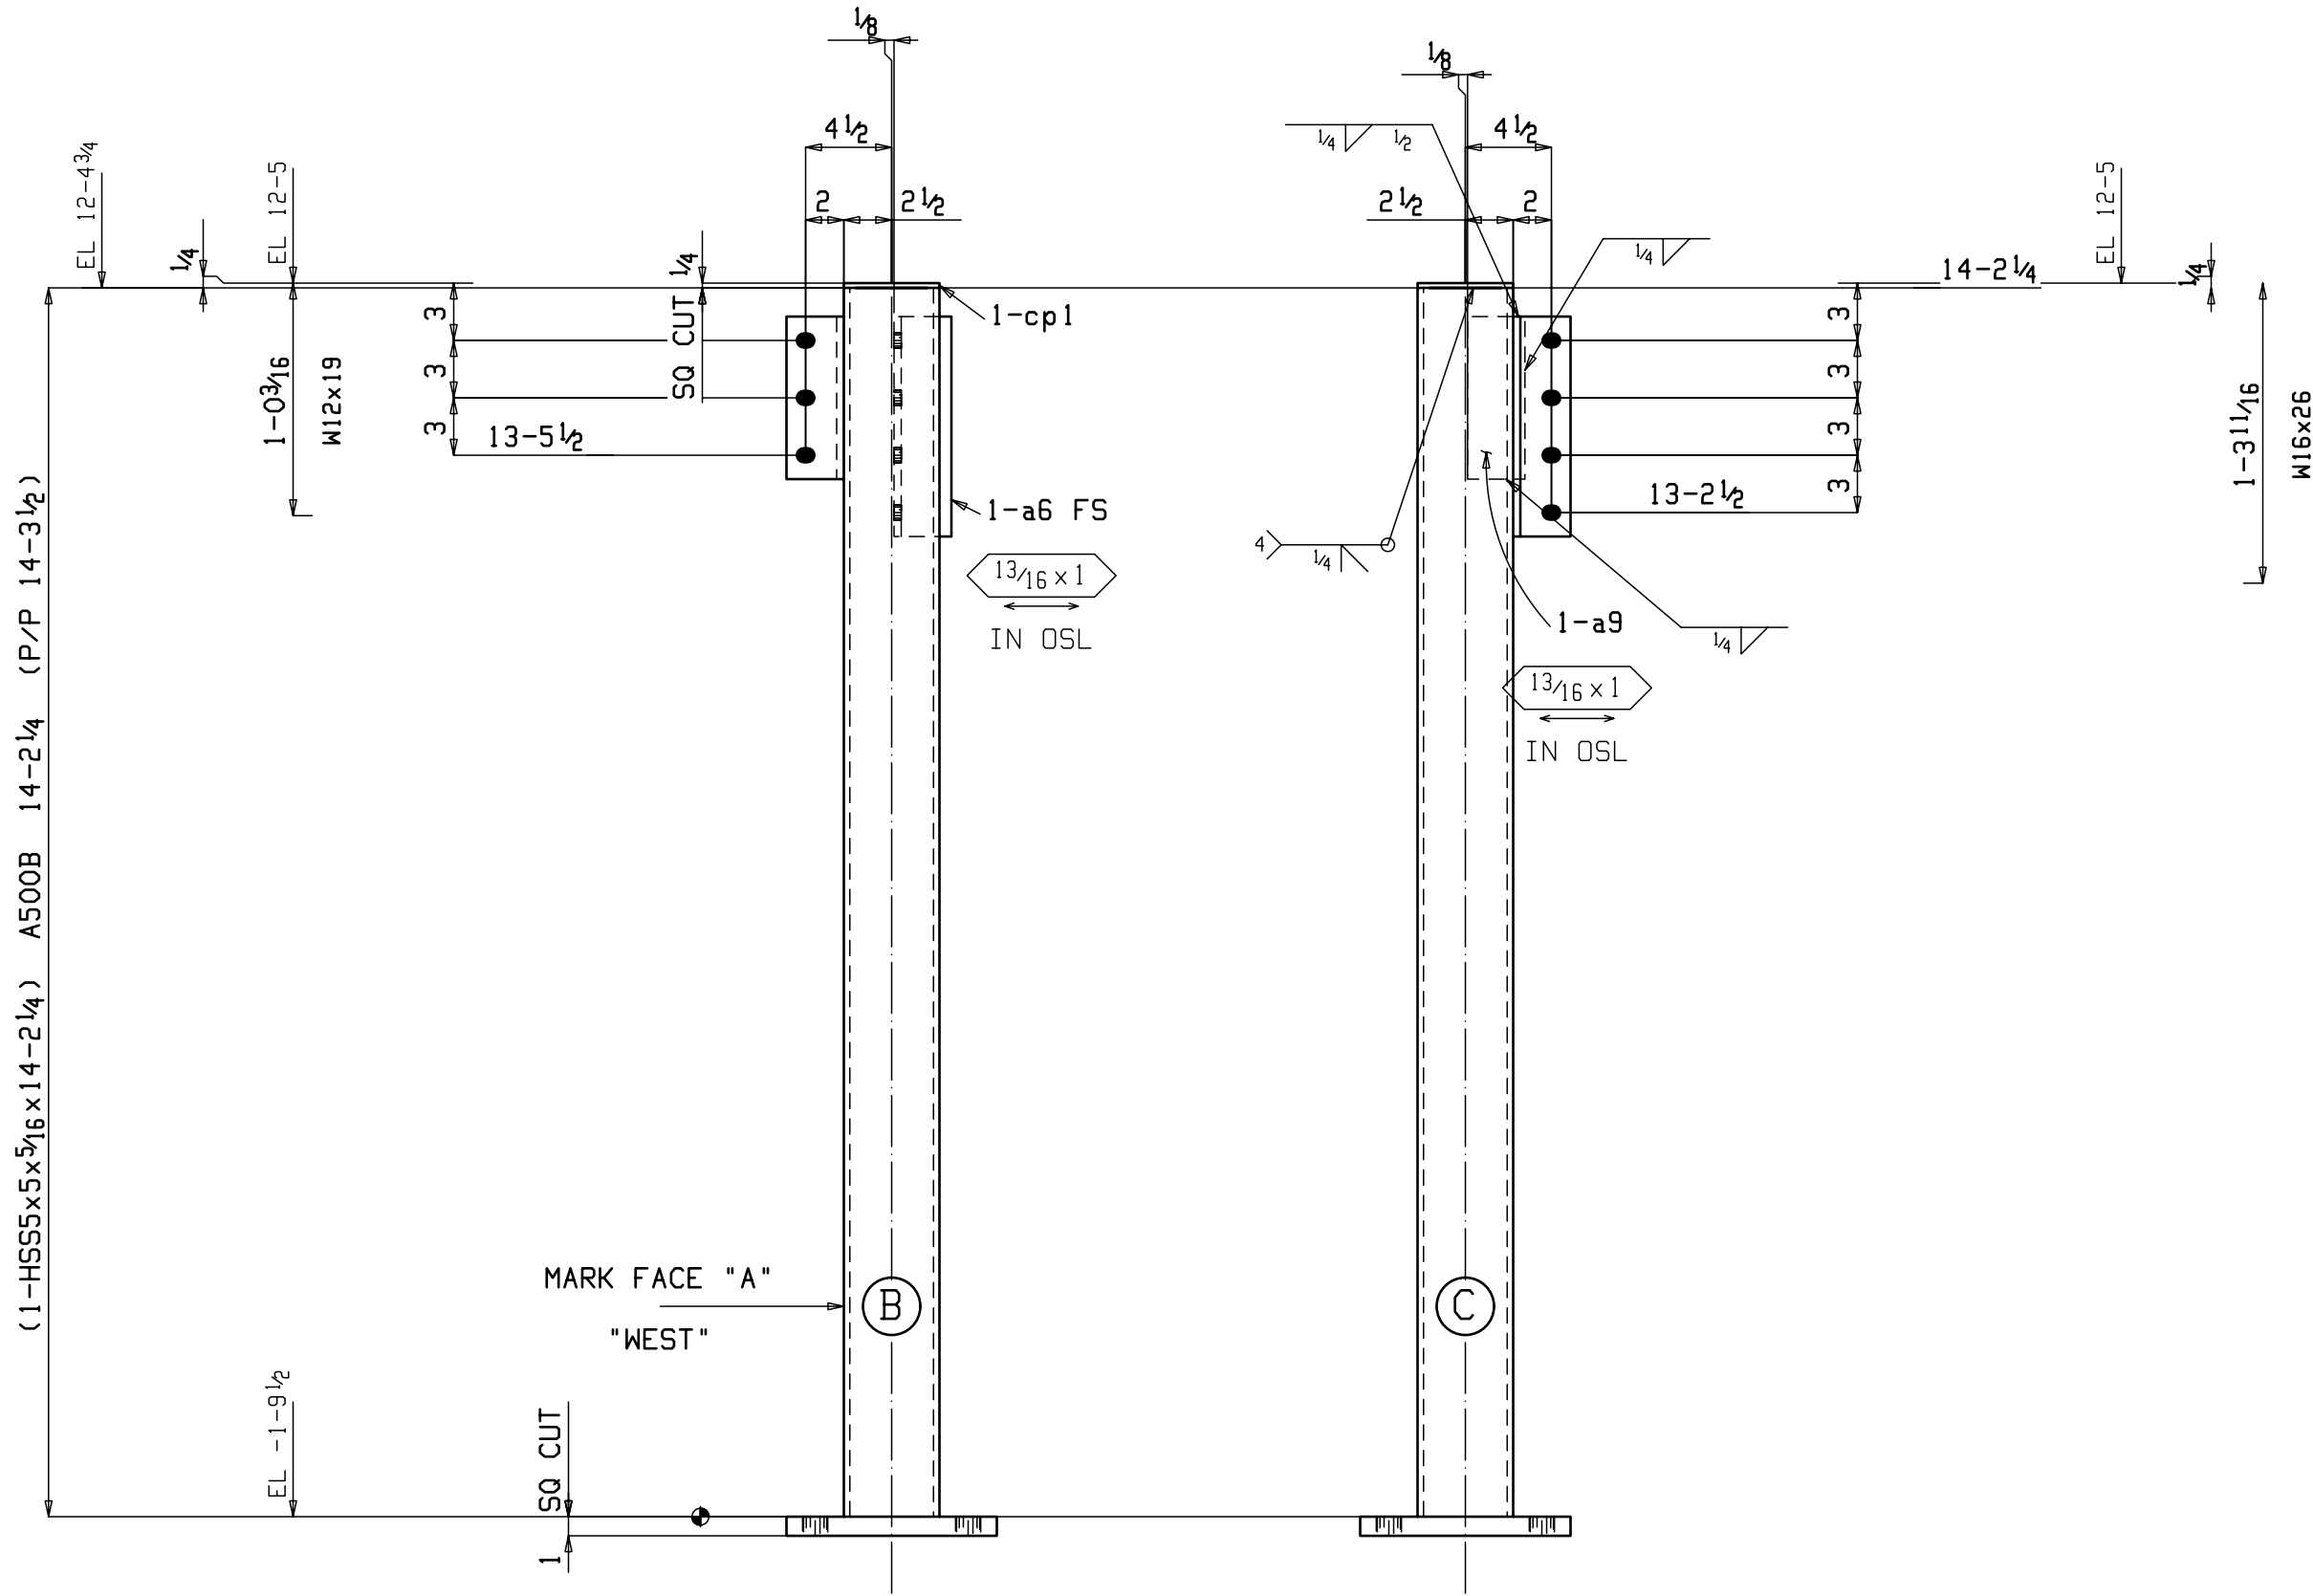

ONE COLUMN 21C1

AT GRID:
5

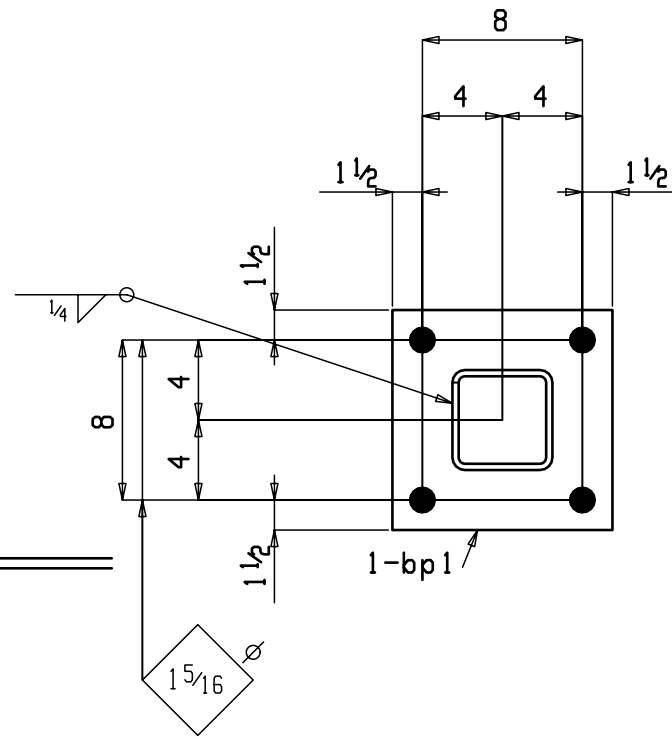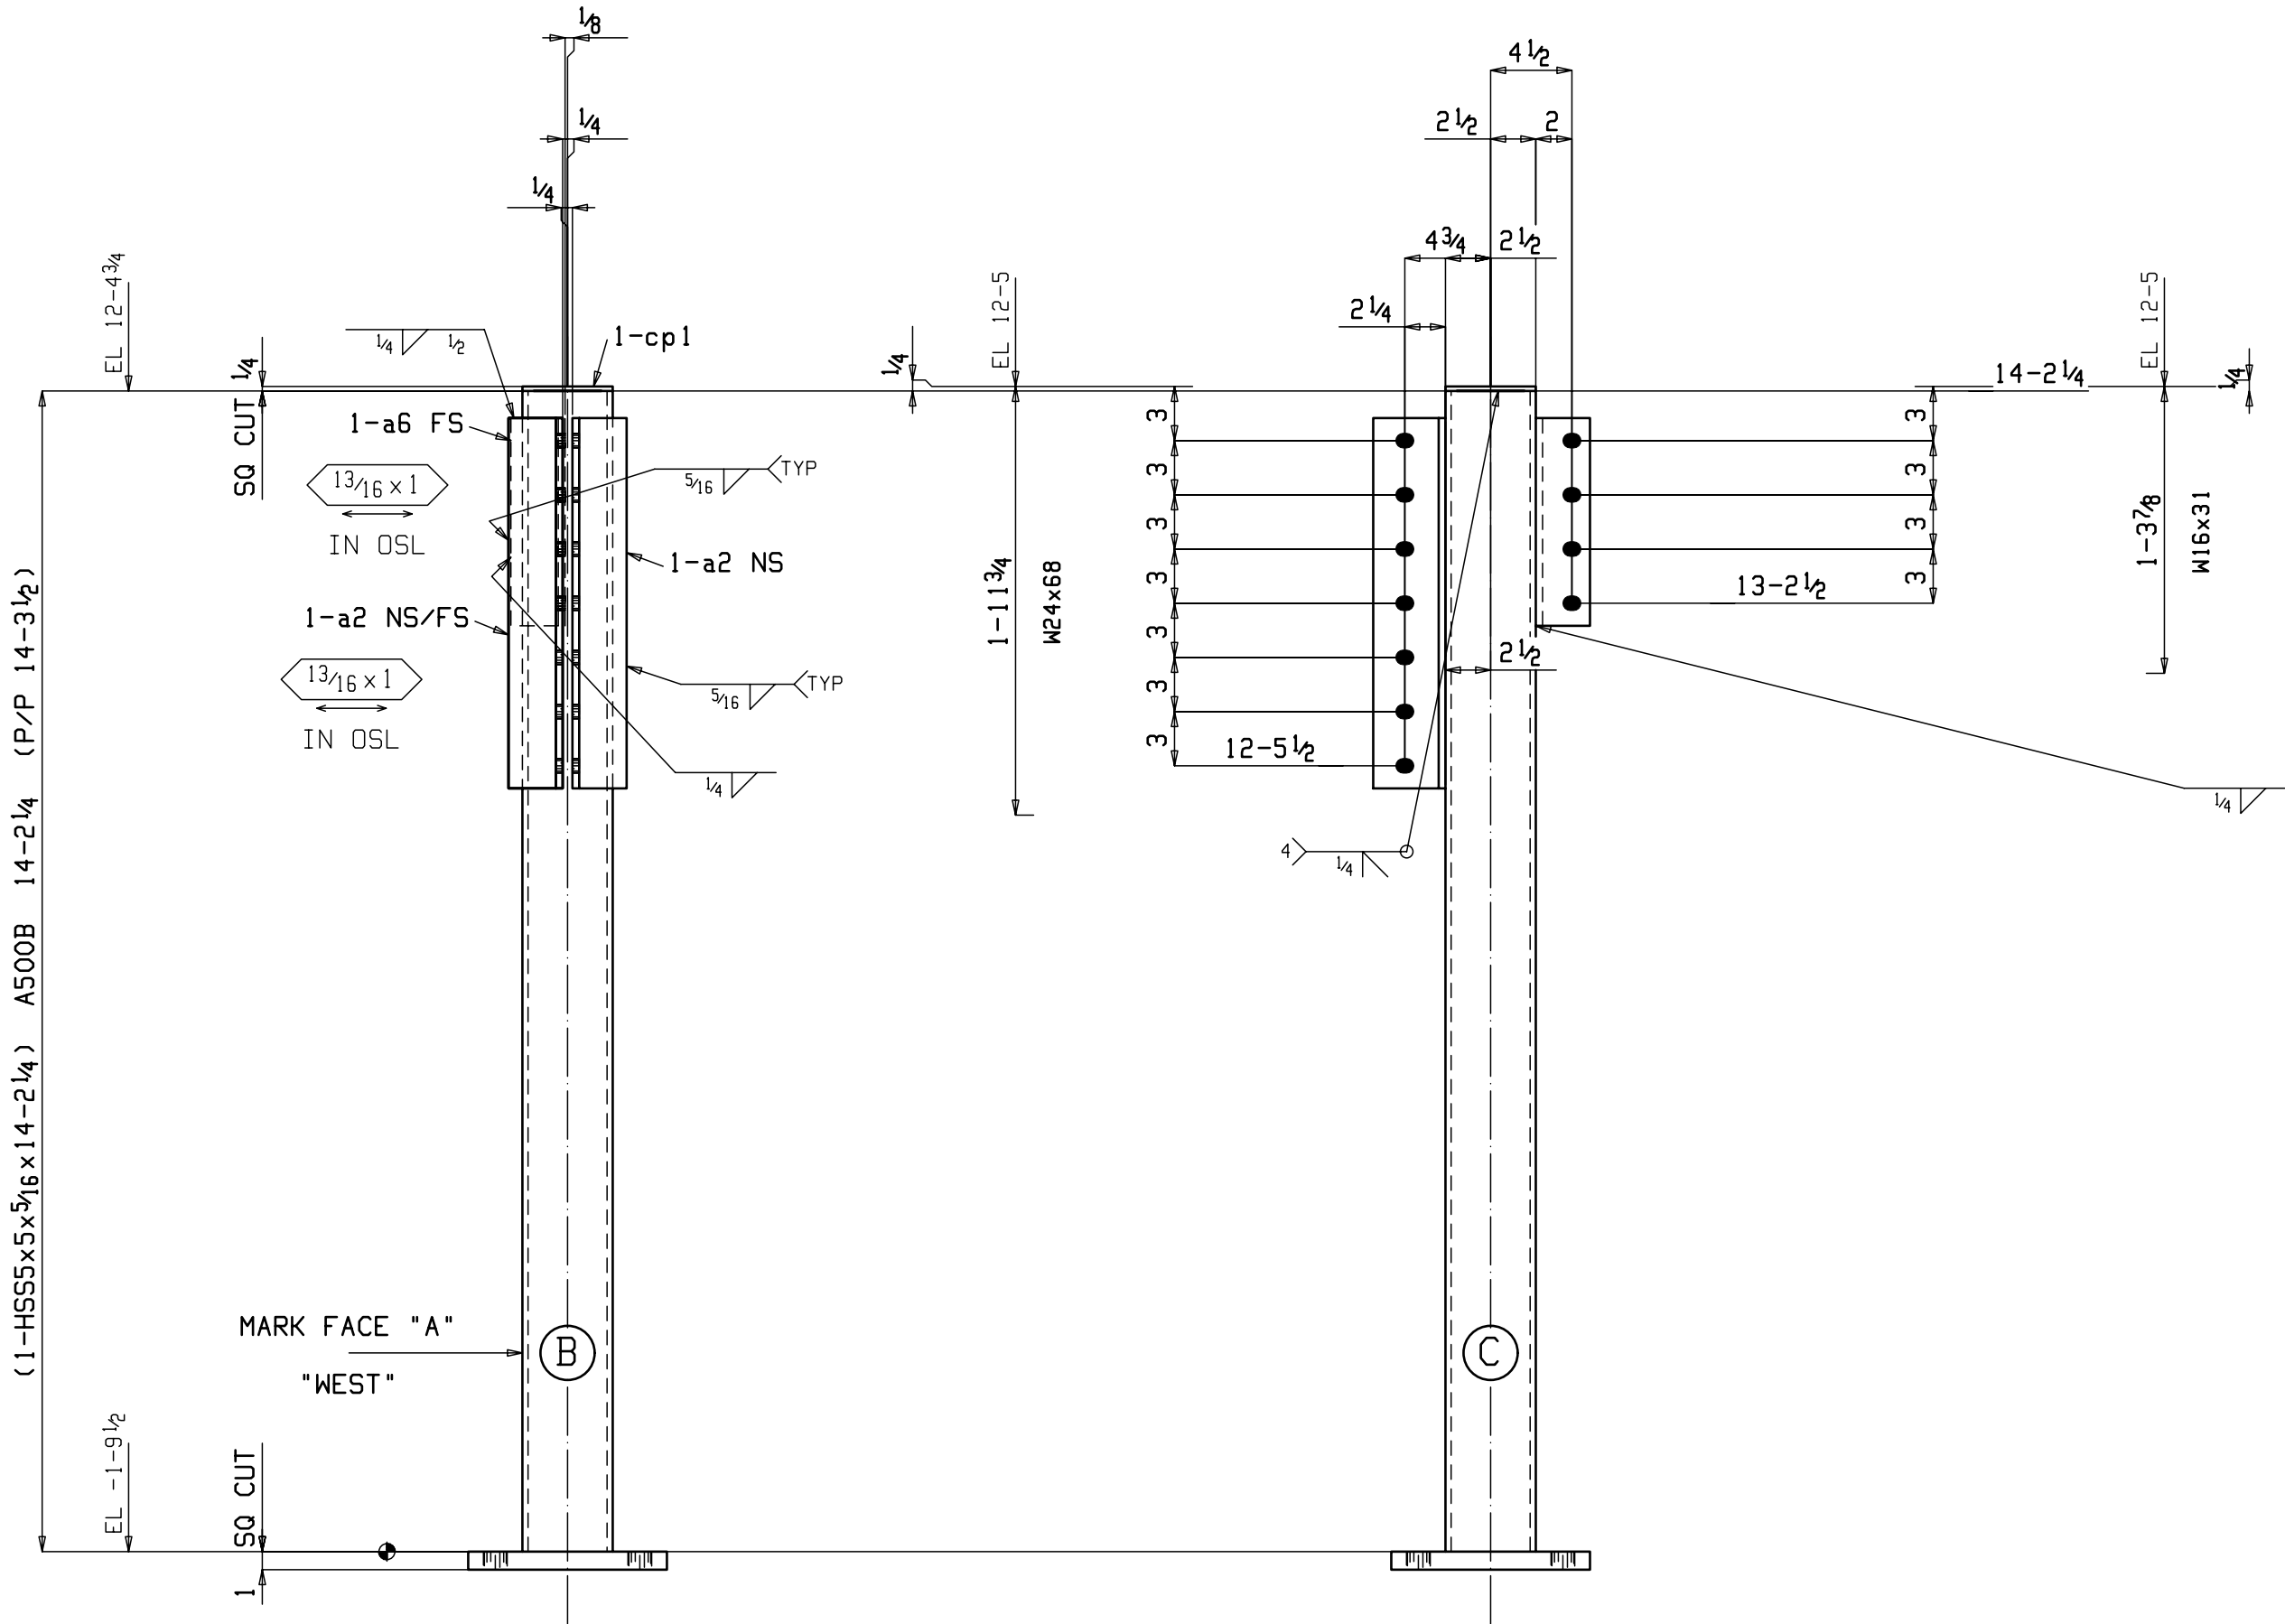

ONE COLUMN 21C2

AT GRID:
7

BILL OF MATERIAL

SEQ NO.	SEQ QTY	TOTAL QTY	SHIPPING MARK	SIZE	LENGTH FT	IN	FAB MARK	QTY UNIT	REMARKS	WEIGHT TOTAL
1	1	ONE	21C1	COLUMN						319
		1		HSS5x5x5/16	14	2 1/4	21C1	1	SPE A500B	271
		1		L3x3x3/8	0	11 1/2	a6	1	A36	7
		1		L3x3x3/8	0	8 1/2	a9	1	A36	5
		1		PL1x11	0	11	bp1	1	A36	34
		1		PL1/4x5	0	5	cp1	1	A36	2
1	1	ONE	21C2	COLUMN						357
		1		HSS5x5x5/16	14	2 1/4	21C2	1	SPE A500B	271
		3		L4x3x3/8	1	8 1/2	a2	3	A36	44
		1		L3x3x3/8	0	11 1/2	a6	1	A36	7
		1		PL1x11	0	11	bp1	1	A36	34
		1		PL1/4x5	0	5	cp1	1	A36	2


Total weight : 676



GW FABRICATORS
MERIDIAN, MISSISSIPPI 39302


QUANT.	PRINT RECORD DATE	FOR	STRUCTURE	HOME2SUITES BY HILTON
			DETAIL	SHOP DETAILS
			CONT.	SOUTHERN HOSPITALITY SERVICES
			LOCATION	FLOWOOD, MISSISSIPPI
CONNS	E70XX	UNLESS NOTED	ENG. OR ARCH'T.	WHISONANT ENGINEERING SERVICES
HOLES	13/16 Φ	UNLESS NOTED	Copyright © Jan 25 2017	by GW FABRICATORS
PAINT	SP3/SHOP COAT RED OXIDE		REVISIONS	SHOP ORDER
MADE	Robert.S	DATE 01-24-17	1 2 3 4	SHEET NO.
CHRG		DATE		

361 21

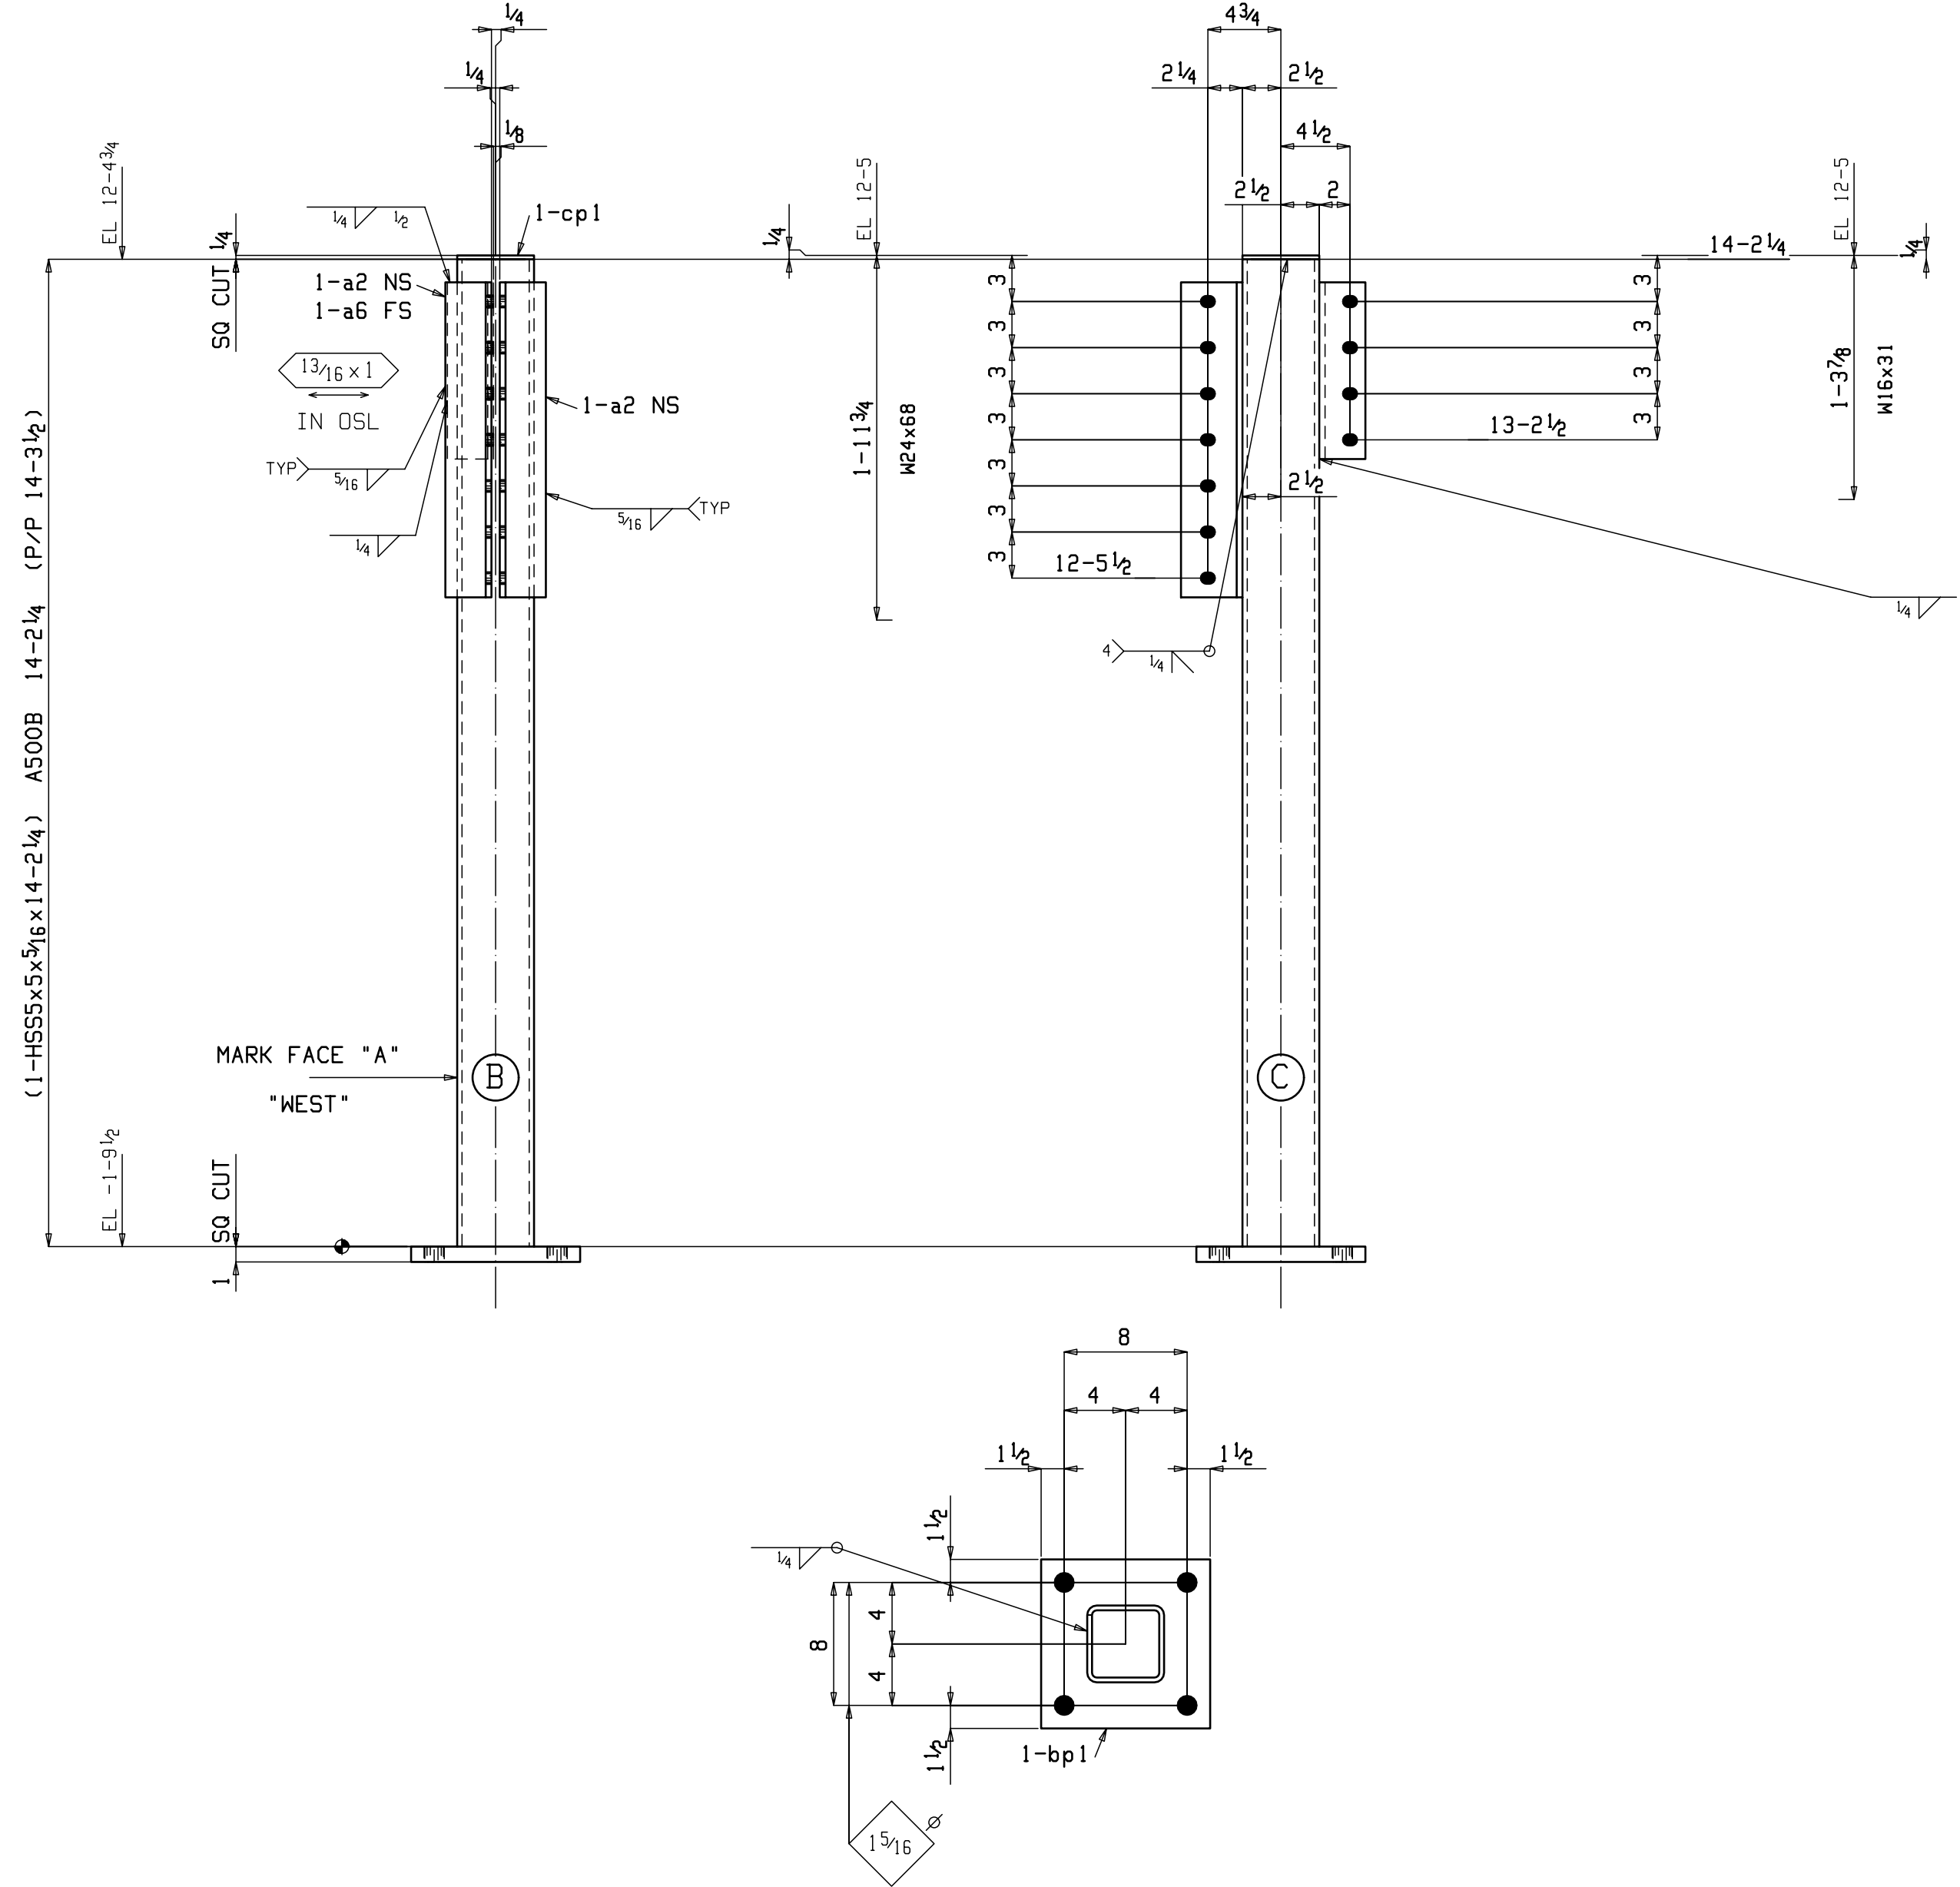

ONE COLUMN 22C1

AT GRID:
9

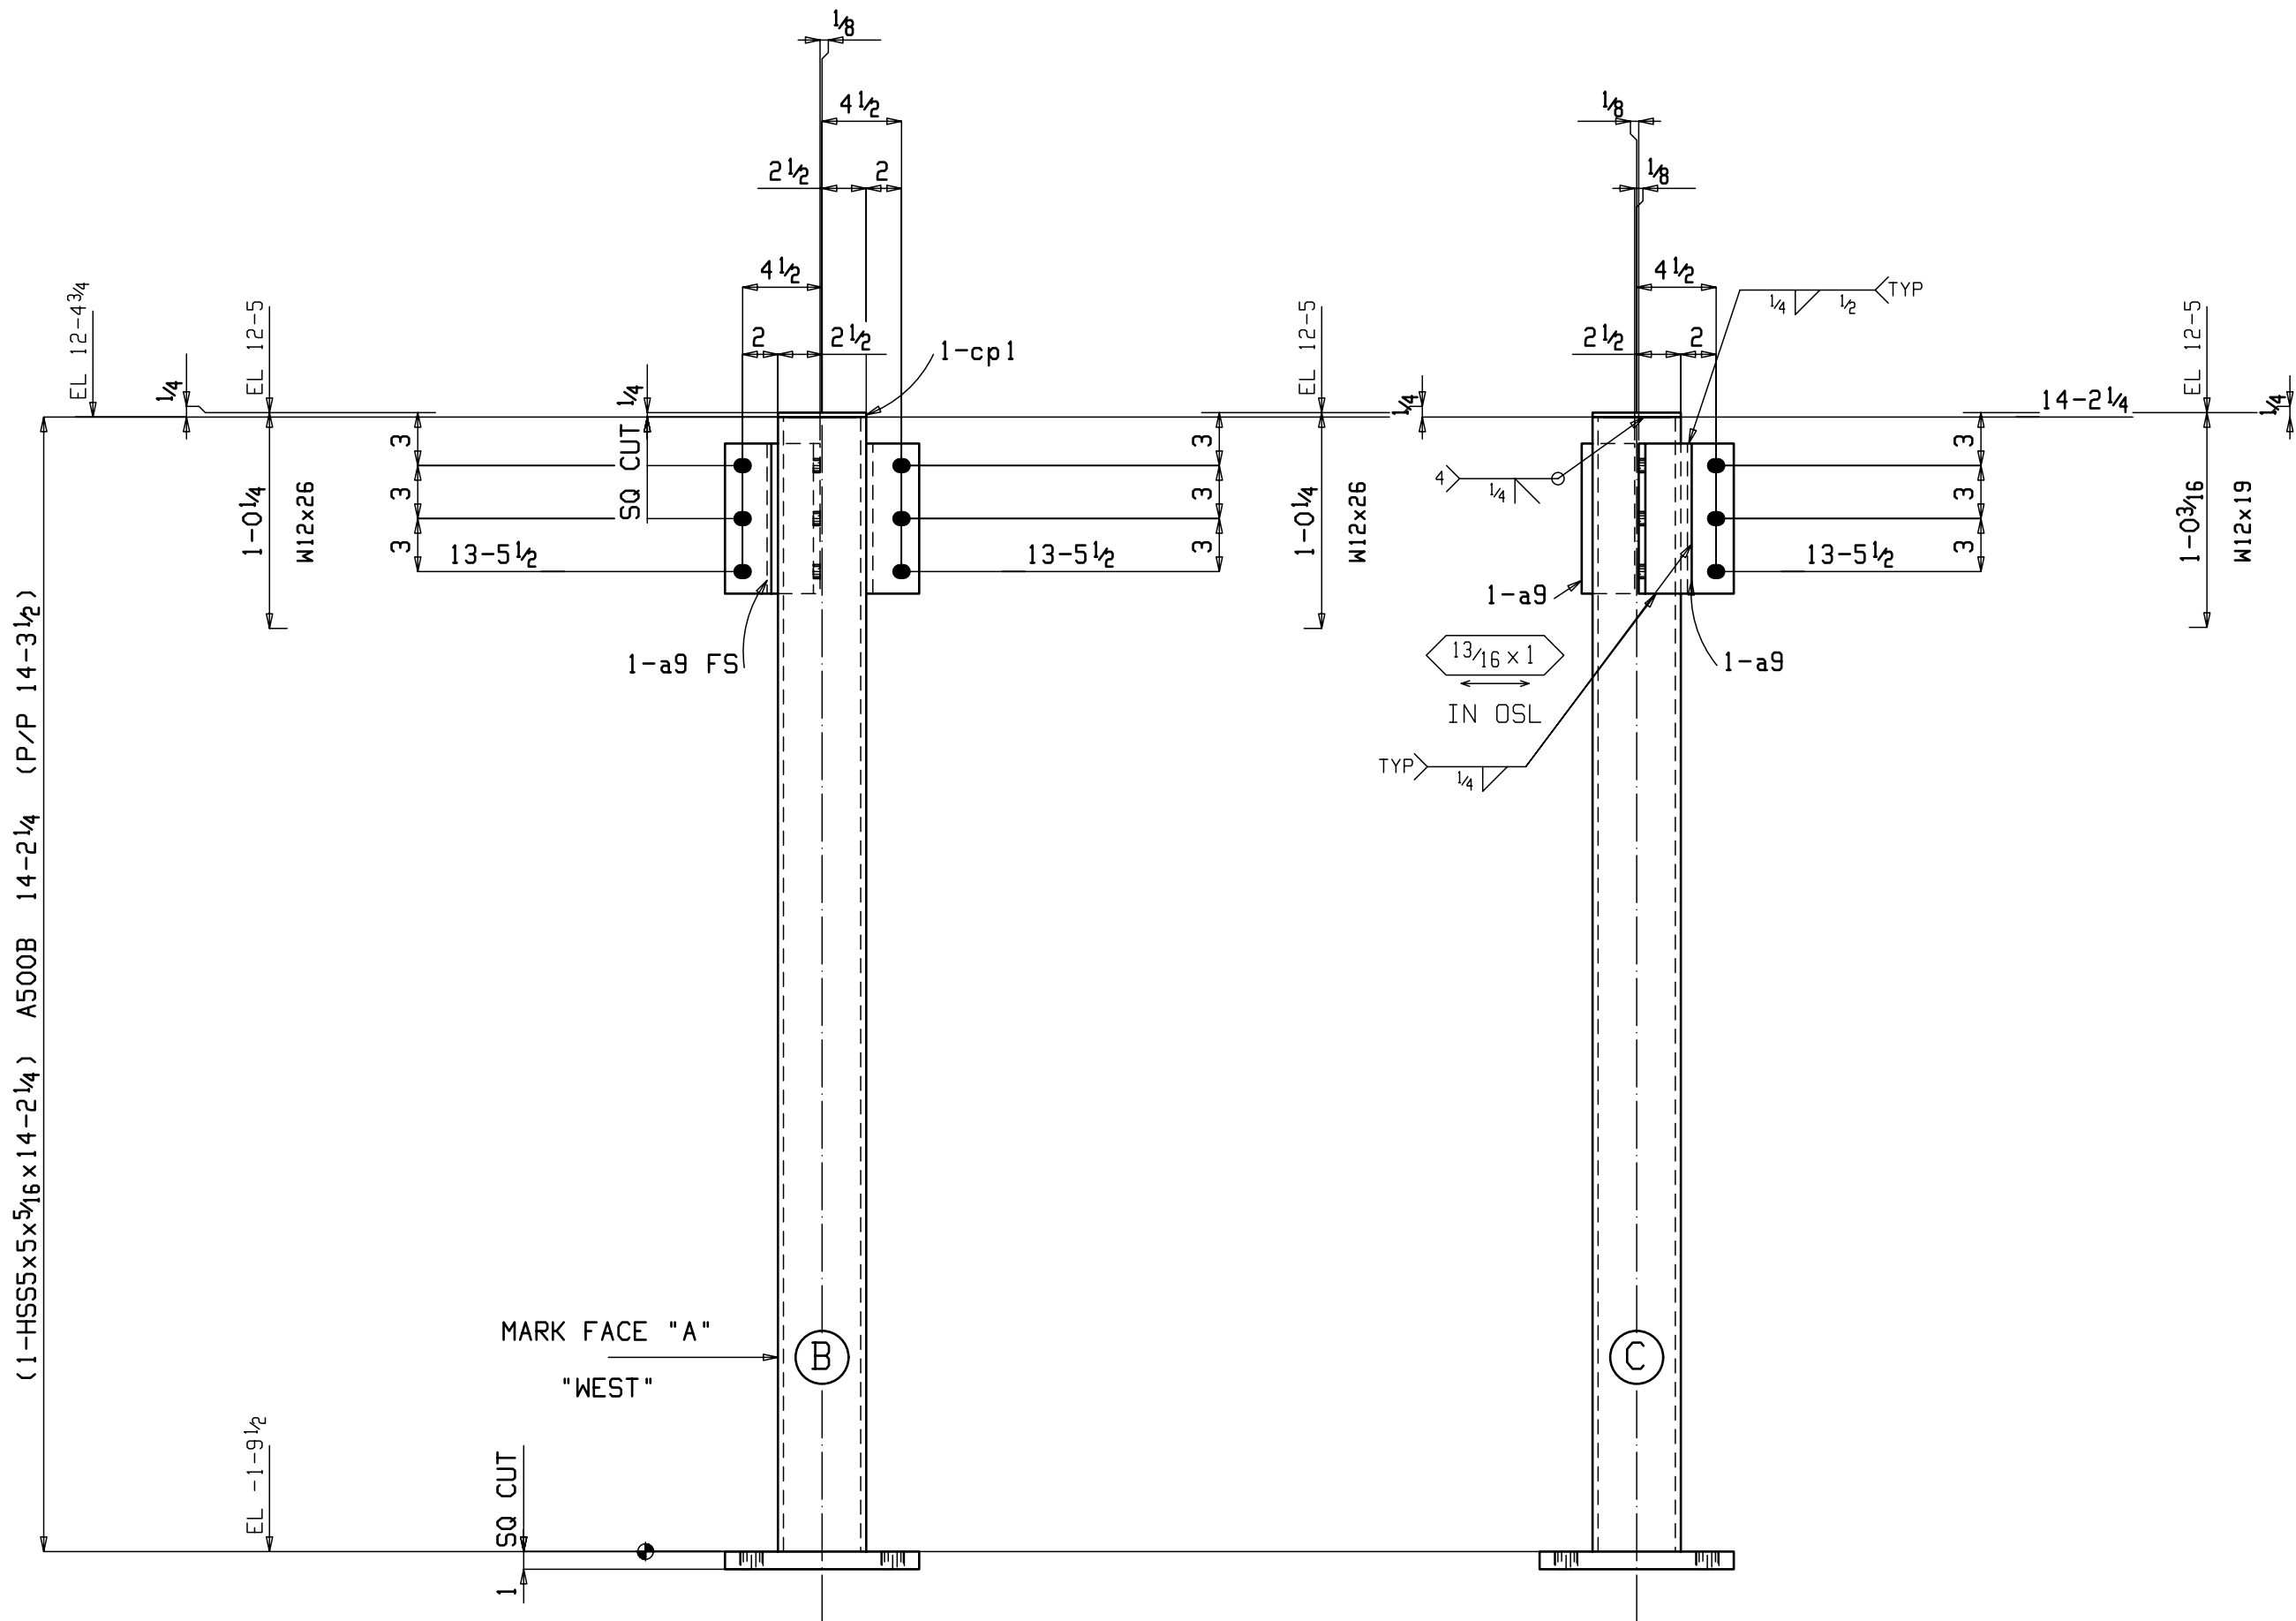

ONE COLUMN 22C2

AT GRID:
5

BILL OF MATERIAL

SEQ NO.	SEQ QTY	TOTAL QTY	SHIPPING MARK	SIZE	LENGTH FT	IN	FAB MARK	QTY UNIT	REMARKS	WEIGHT TOTAL
1	1	ONE	22C1	COLUMN						343
		1		HSS5x5x5/16	14	2 1/4	22C1	1	SPE A500B	271
		2		L4x3x3/8	1	8 1/2	a2	2	A36	29
		1		L3x3x3/8	0	11 1/2	a6	1	A36	7
		1		PL1x11	0	11	bp1	1	A36	34
		1		PL4x5	0	5	cp1	1	A36	2
1	1	ONE	22C2	COLUMN						322
		1		HSS5x5x5/16	14	2 1/4	22C2	1	SPE A500B	271
		3		L3x3x3/8	0	8 1/2	a9	3	A36	15
		1		PL1x11	0	11	bp1	1	A36	34
		1		PL4x5	0	5	cp1	1	A36	2

Total weight : 665

		GW FABRICATORS	
		MERIDIAN, MISSISSIPPI 39302	
QUANT.	PRINT RECORD DATE	FOR	STRUCTURE
			HOME2SUITES BY HILTON
			DETAIL
			SHOP DETAILS
			CONT.
			SOUTHERN HOSPITALITY SERVICES
			LOCATION
			FLOWOOD, MISSISSIPPI
CONG	E70XX	UNLESS NOTED	ENG. OR ARCH'T.
HOLES	13/16 Φ	UNLESS NOTED	Copyright © Jan 25 2017 by GW FABRICATORS
PAIN	SP3/SHOP COAT RED OXIDE		REVISIONS
MADE	Robert.S	DATE 01-24-17	SHOP ORDER
CHD		DATE	SHEET NO.
			1 2 3 4
			361
			22



AT GRID:
4



AT GRID:
6
9


[illegible]

Total weight : 895


	GW FABRICATORS MERIDIAN, MISSISSIPPI 39302	
<table border="1" style="width: 100%; border-collapse: collapse;"> <tr> <th style="width: 33%;">QUANT.</th> <th style="width: 33%;">PRINT RECORD DATE</th> <th style="width: 33%;">FOR</th> </tr> <tr><td> </td><td> </td><td> </td></tr> <tr><td> </td><td> </td><td> </td></tr> <tr><td> </td><td> </td><td> </td></tr> <tr><td> </td><td> </td><td> </td></tr> <tr><td> </td><td> </td><td> </td></tr> <tr><td> </td><td> </td><td> </td></tr> <tr><td> </td><td> </td><td> </td></tr> <tr><td> </td><td> </td><td> </td></tr> <tr><td> </td><td> </td><td> </td></tr> </table>	QUANT.	PRINT RECORD DATE	FOR																												<table border="1" style="width: 100%; border-collapse: collapse;"> <tr> <td style="width: 33%;">STRUCTURE</td> <td>HOME2SUITES BY HILTON</td> </tr> <tr> <td>DETAIL</td> <td>SHOP DETAILS</td> </tr> <tr> <td>CONT.</td> <td>SOUTHERN HOSPITALITY SERVICES</td> </tr> <tr> <td>LOCATION</td> <td>FLOWOOD, MISSISSIPPI</td> </tr> <tr> <td>ENG. OR ARCH'T</td> <td>WHISONANT ENGINEERING SERVICES</td> </tr> <tr> <td colspan="2" style="text-align: center;"> Copyright (C) Jan 25 2017 by GW FABRICATORS </td> </tr> <tr> <td style="text-align: center;">REVISIONS</td> <td style="text-align: center;">SHOP ORDER</td> </tr> <tr> <td style="text-align: center;">1 2 3 4</td> <td style="text-align: center;"> 361 </td> </tr> <tr> <td> </td> <td style="text-align: center;"> 23 </td> </tr> </table>	STRUCTURE	HOME2SUITES BY HILTON	DETAIL	SHOP DETAILS	CONT.	SOUTHERN HOSPITALITY SERVICES	LOCATION	FLOWOOD, MISSISSIPPI	ENG. OR ARCH'T	WHISONANT ENGINEERING SERVICES	Copyright (C) Jan 25 2017 by GW FABRICATORS		REVISIONS	SHOP ORDER	1 2 3 4	361		23
QUANT.	PRINT RECORD DATE	FOR	
STRUCTURE	HOME2SUITES BY HILTON	
DETAIL	SHOP DETAILS	
CONT.	SOUTHERN HOSPITALITY SERVICES	
LOCATION	FLOWOOD, MISSISSIPPI	
ENG. OR ARCH'T	WHISONANT ENGINEERING SERVICES	
Copyright (C) Jan 25 2017 by GW FABRICATORS	
REVISIONS	SHOP ORDER	
1 2 3 4	361	
	23	
CONNS <u>E70XX</u> UNLESS NOTED HOLES <u>1 3/8" Ø</u> UNLESS NOTED PAINT <u>SP3/SHOP COAT RED OXIDE</u> MADE <u>Robert.S</u> DATE <u>01-24-17</u> CHKD _____ DATE _____	

AT GRID:

PB & P3	PA & P3
PB & P6	PA & P6
PB & P7	PA & P7
PB & P8	PA & P8

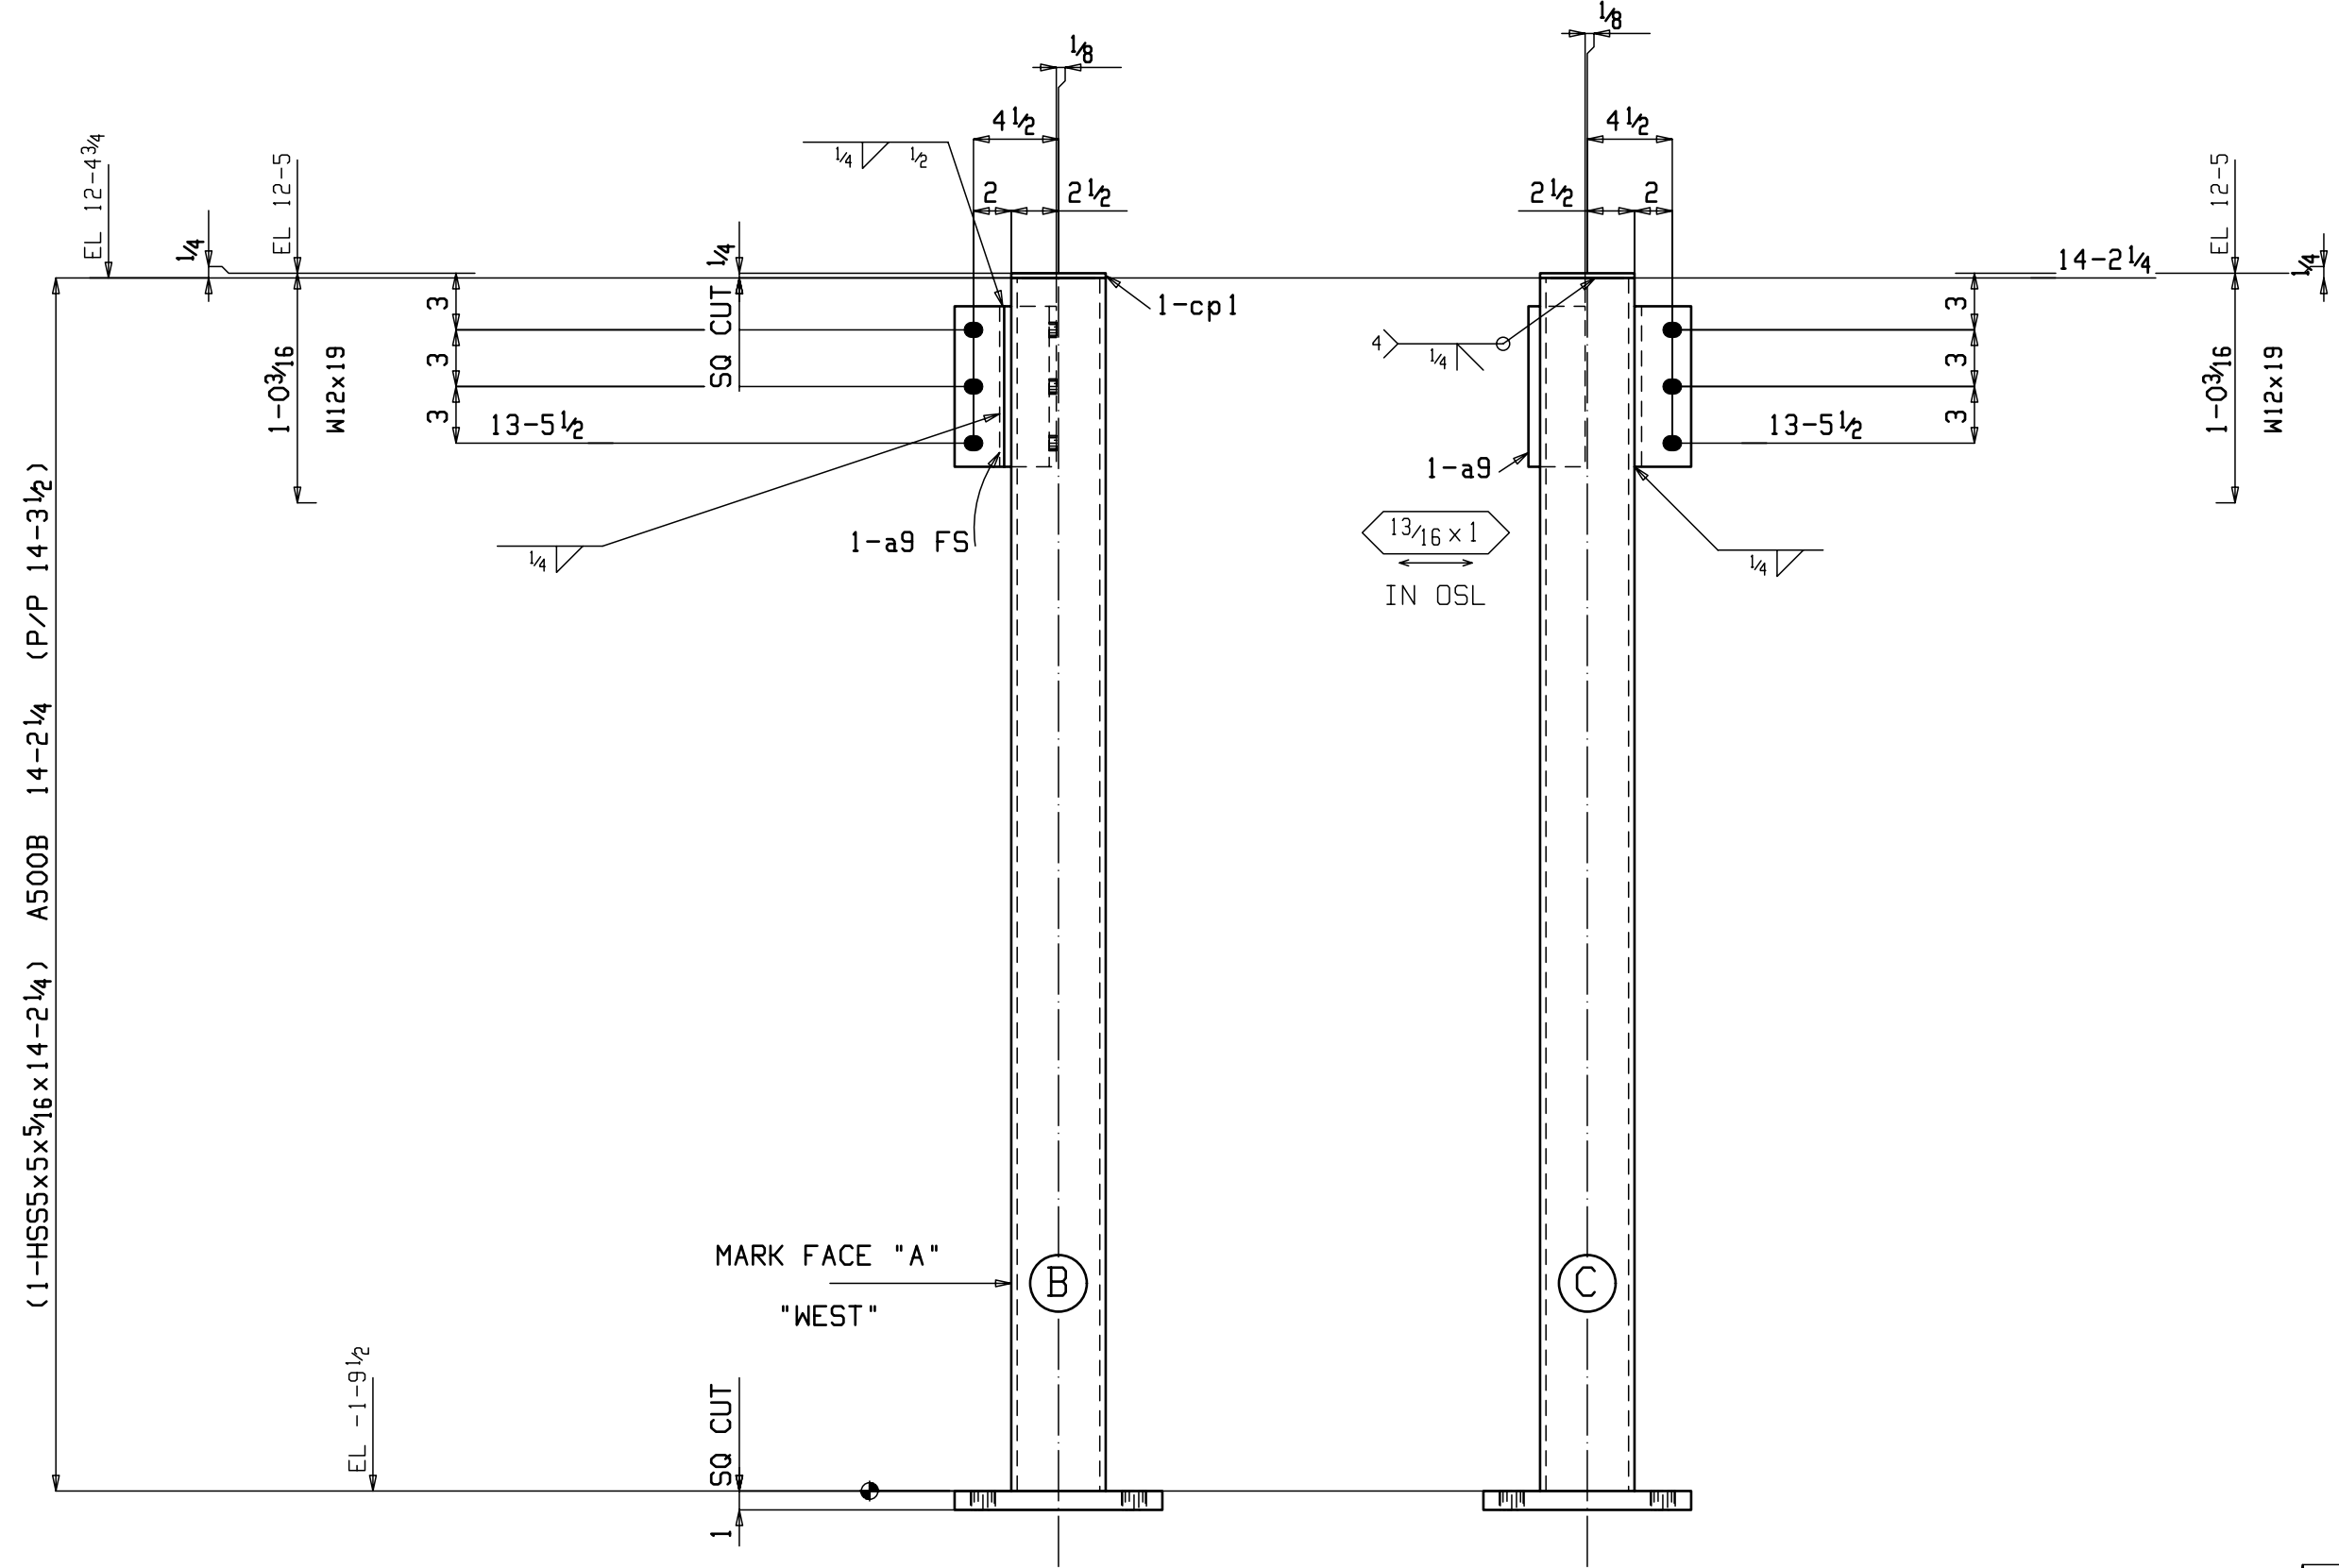

ONE COLUMN 25C1

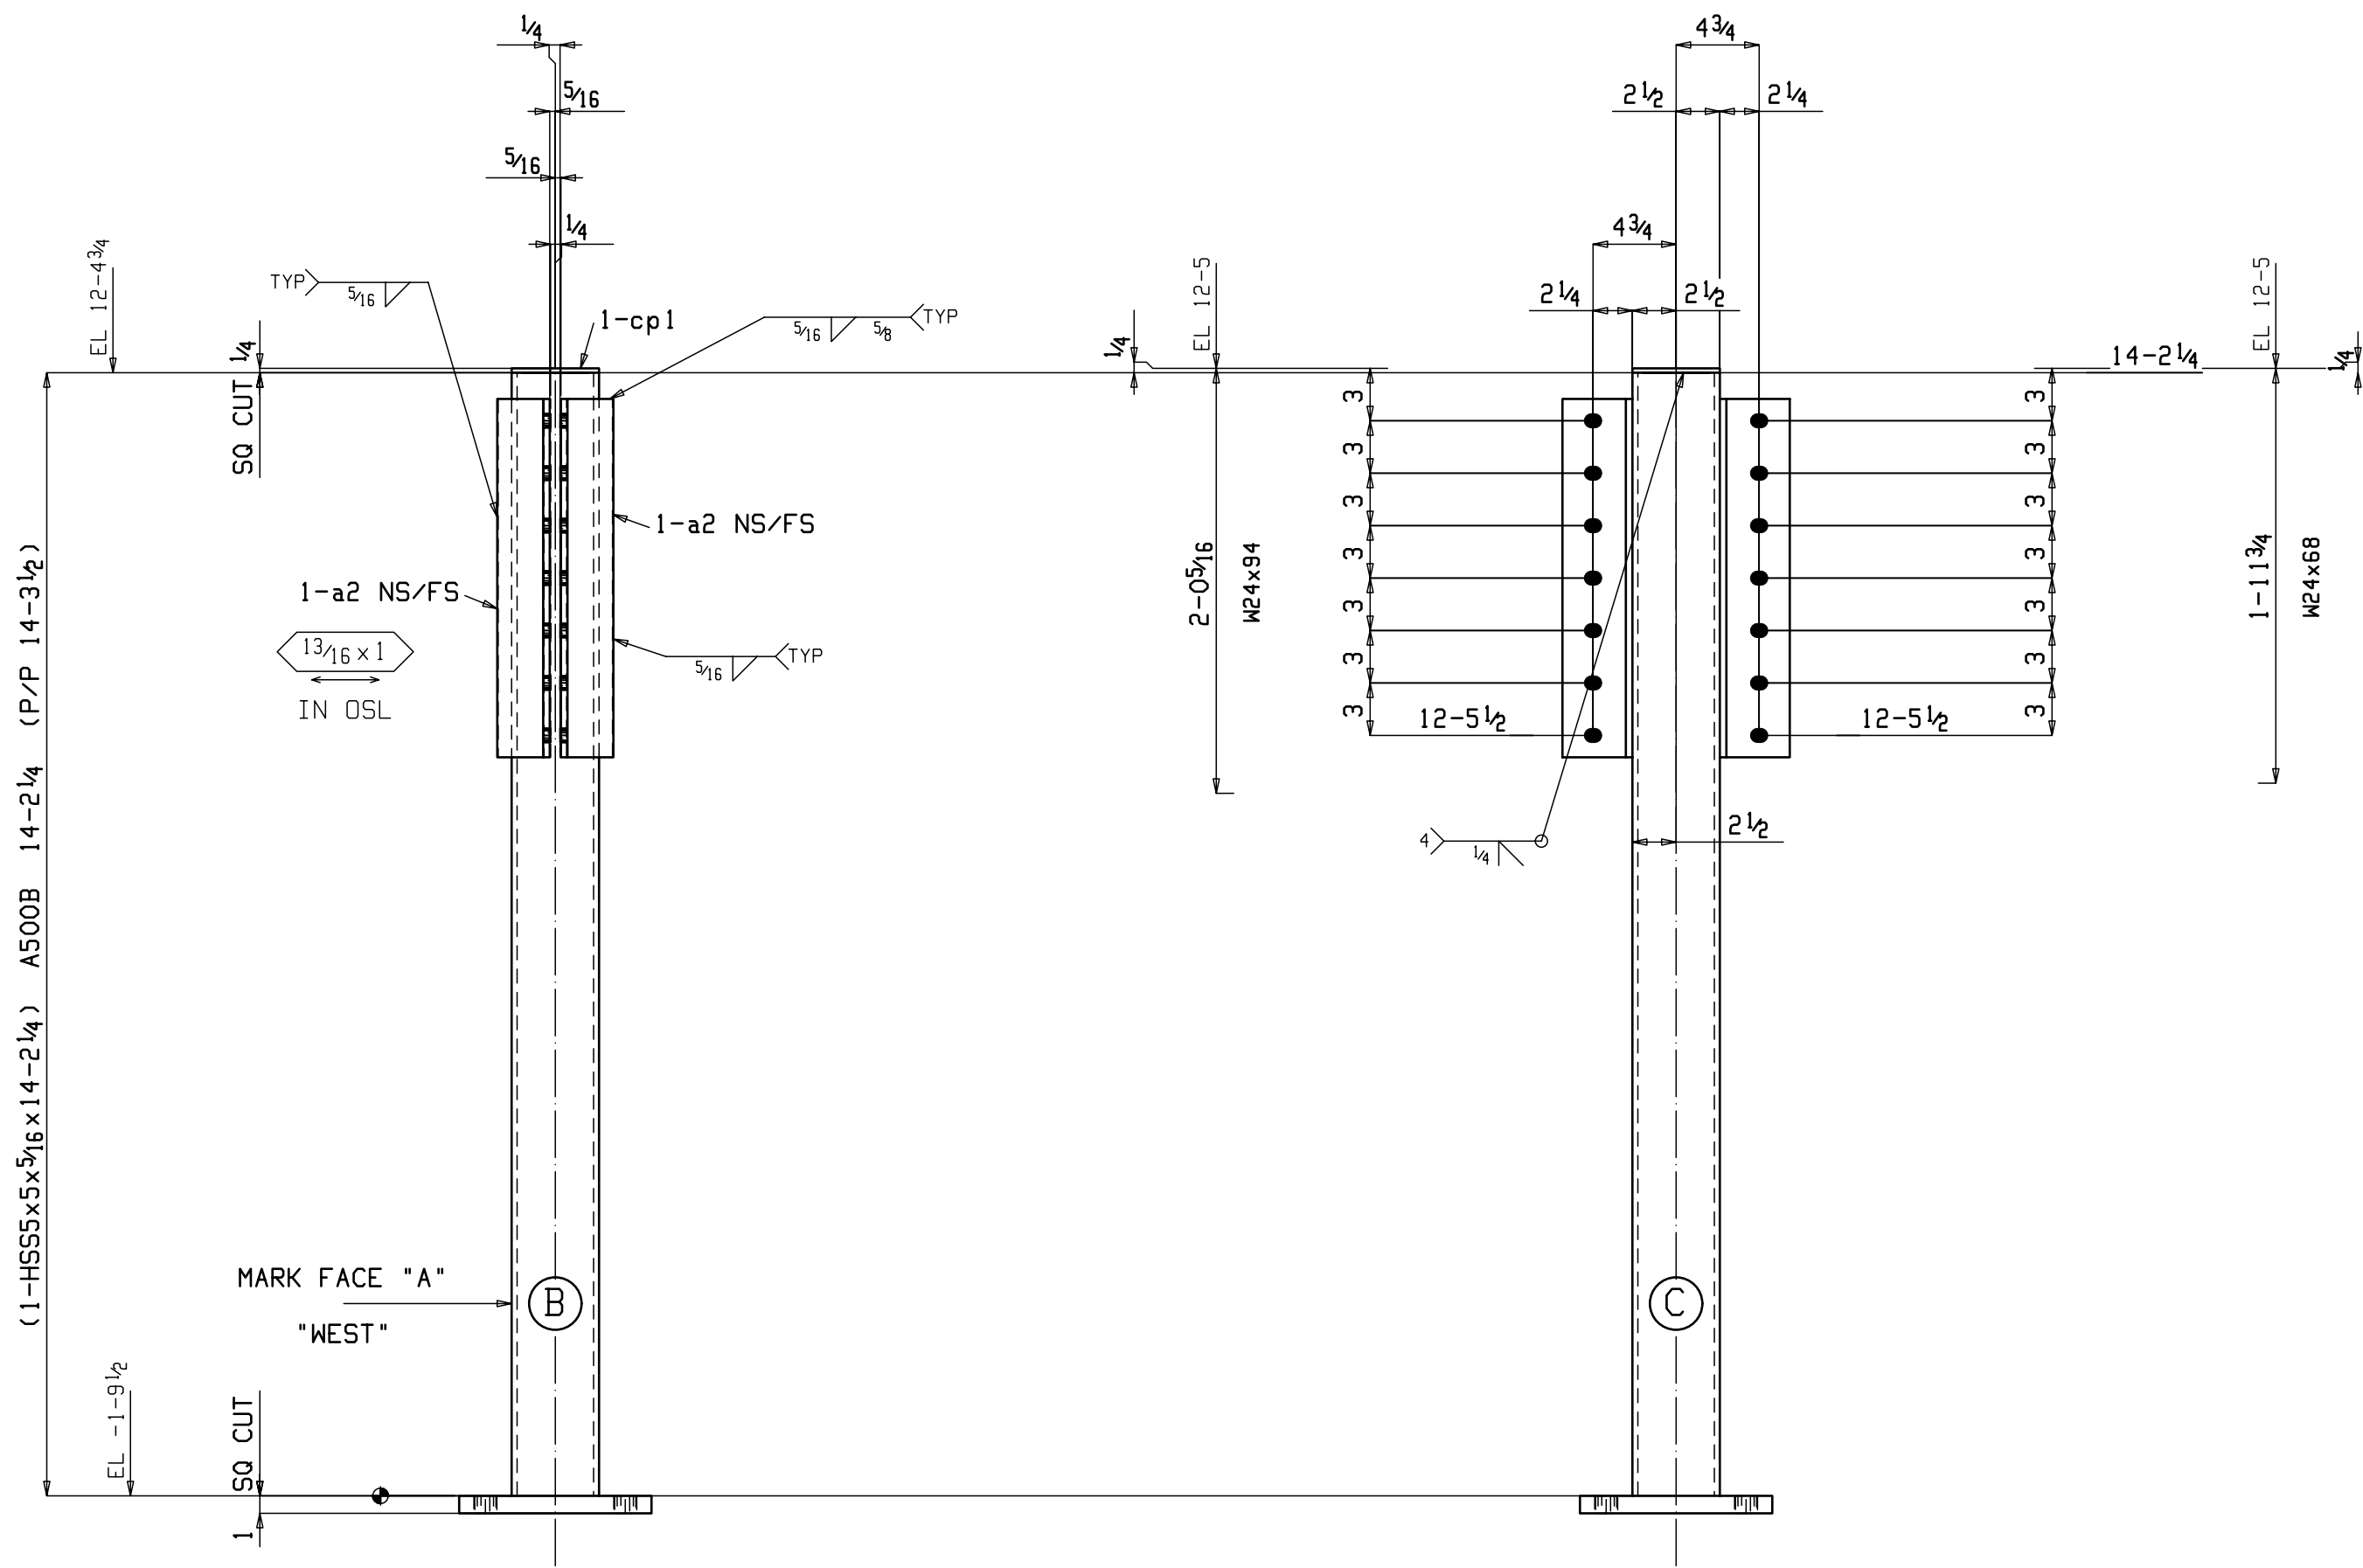


2 COLUMNS 25C2


AT GRID:
6
7

BILL OF MATERIAL

SEQ NO.	SEQ QTY	TOTAL QTY	SHIPPING MARK	SIZE	LENGTH FT	IN	FAB MARK	QTY UNIT	REMARKS	WEIGHT TOTAL
1	1	ONE	25C1	COLUMN						317
		1		HSS5x5x5/16	14	2 1/4	25C1	1	SPE A500B	271
		2		L3x3x3/8	0	8 1/2	a9	2	A36	10
		1		PL1x11	0	11	bp1	1	A36	34
		1		PL 1/4x5	0	5	cp1	1	A36	2
1	2	2	25C2	COLUMN						730
		2		HSS5x5x5/16	14	2 1/4	25C2	1	SPE A500B	541
		8		L4x3x3/8	1	8 1/2	a2	4	A36	116
		2		PL1x11	0	11	bp1	1	A36	69
		2		PL 1/4x5	0	5	cp1	1	A36	4



Total weight : 1047

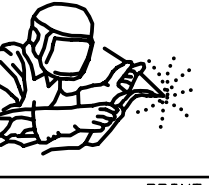		GW FABRICATORS	
		MERIDIAN, MISSISSIPPI 39302	
QUANT.	PRINT RECORD DATE	FOR	STRUCTURE HOME2SUITES BY HILTON
			DETAIL SHOP DETAILS
			CONT. SOUTHERN HOSPITALITY SERVICES
			LOCATION FLOWOOD, MISSISSIPPI
CONNS E70XX	UNLESS NOTED	ENG. OR ARCH'T. WHISONANT ENGINEERING SERVICES	Copyright © Jan 25 2017 by GW FABRICATORS
HOLES 1 3/16 Φ	UNLESS NOTED	REVISIONS	SHOP ORDER SHEET NO.
PAINT SP3/SHOP COAT RED OXIDE		1 2 3 4	361 25
MADE Robert.S	DATE 01-24-17		
CHKD	DATE		

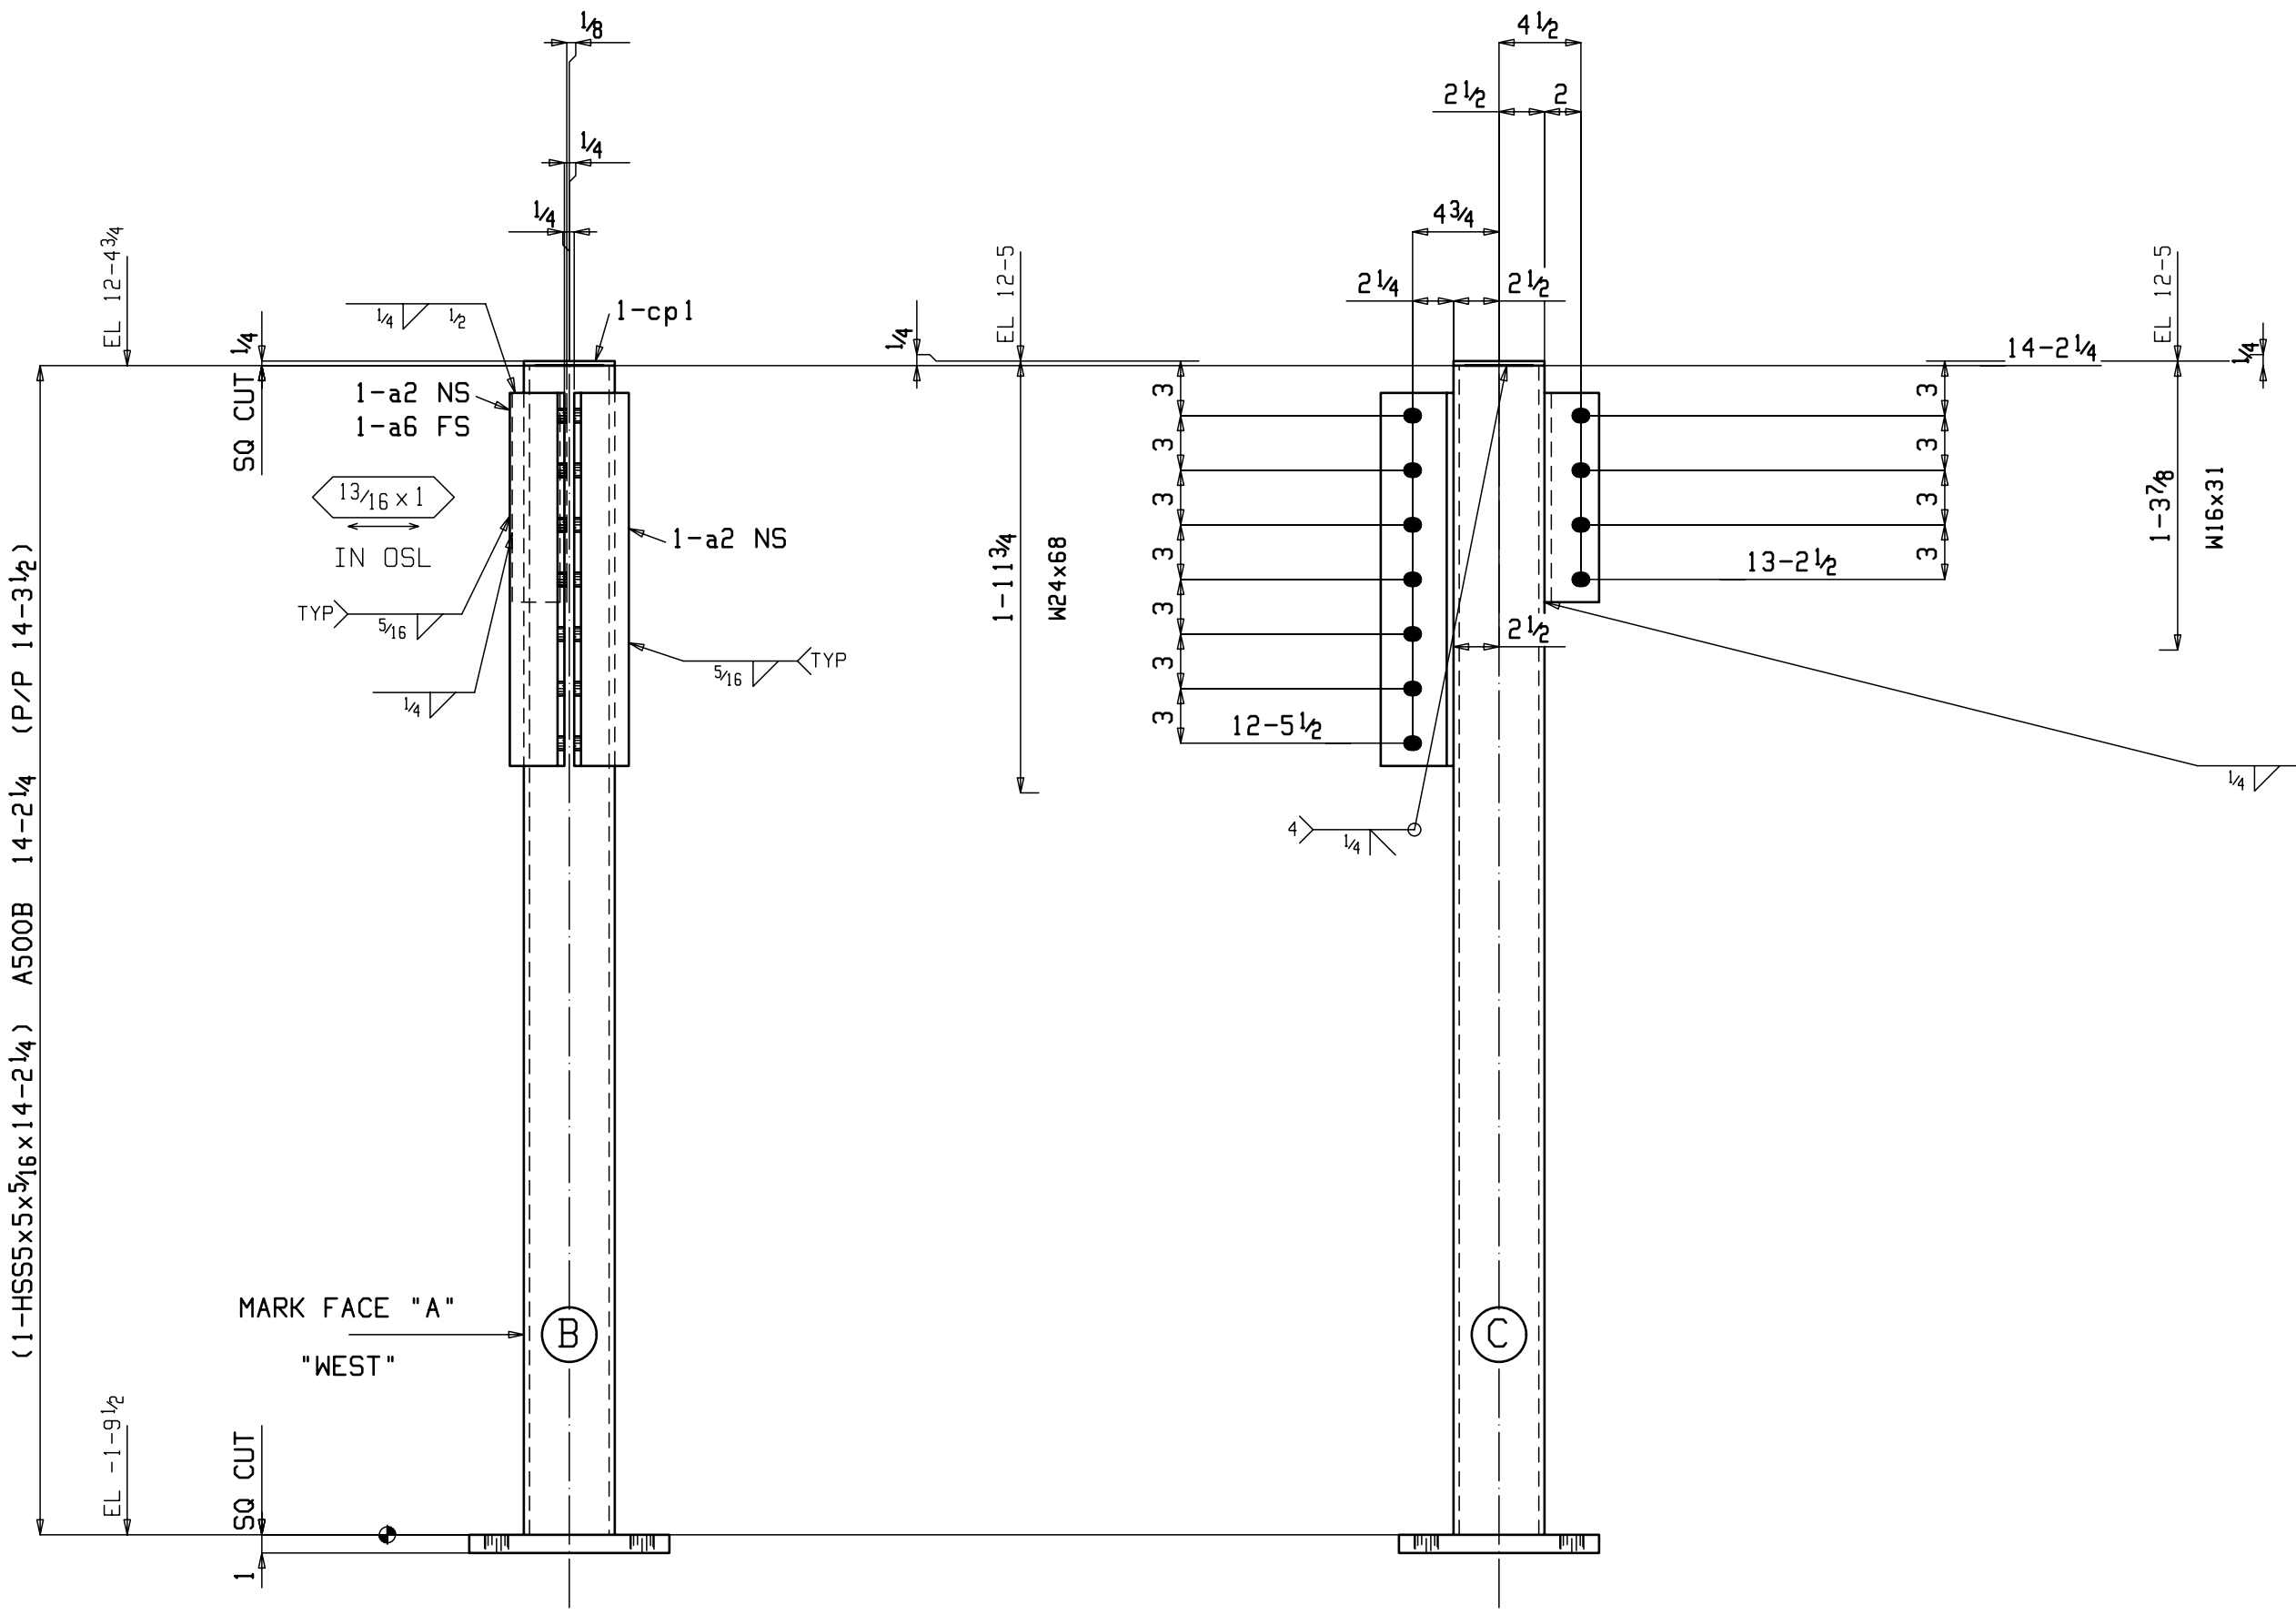




2 COLUMNS 26C1

AT GRID:
6
8

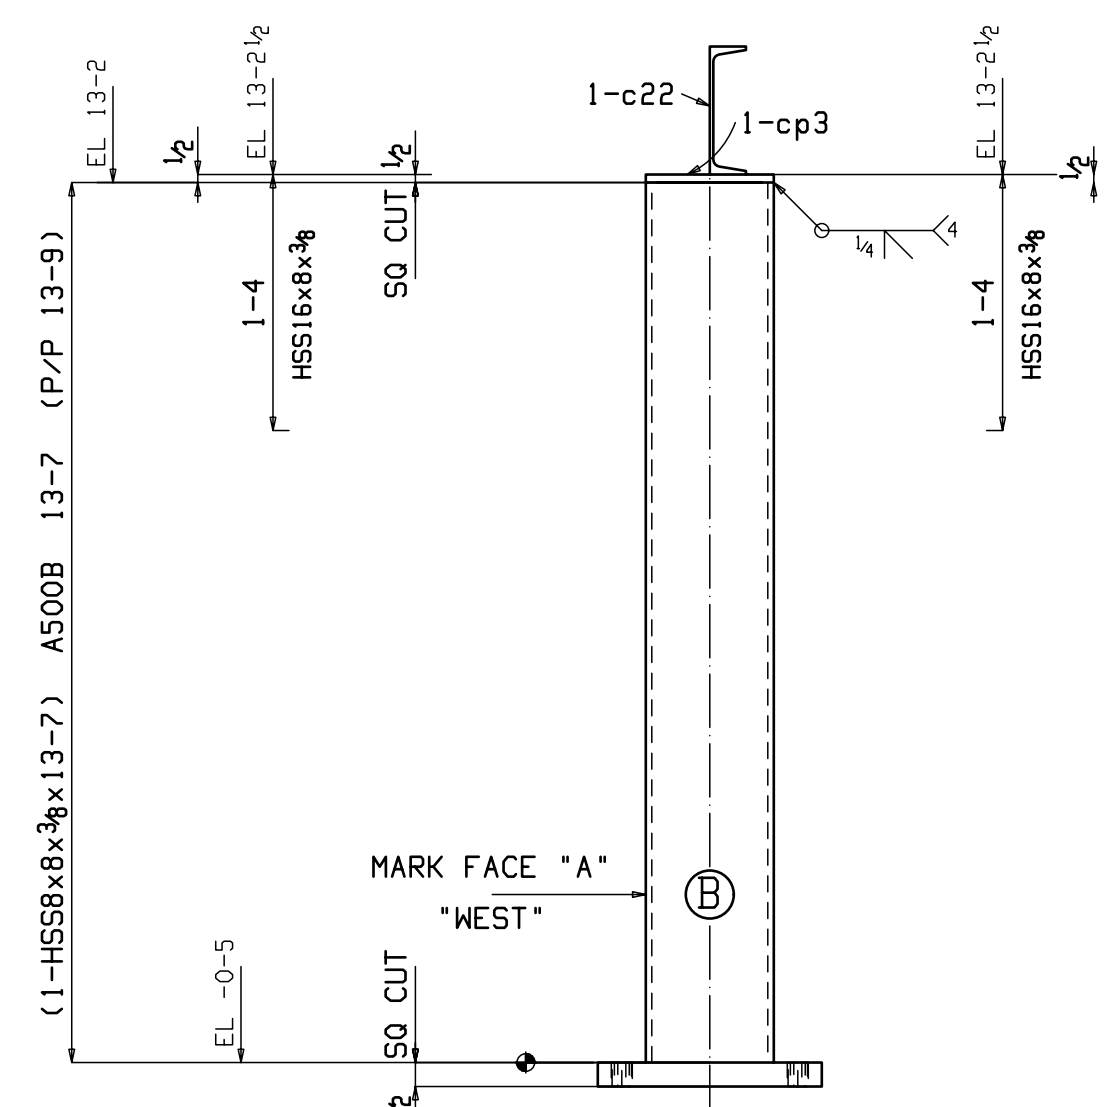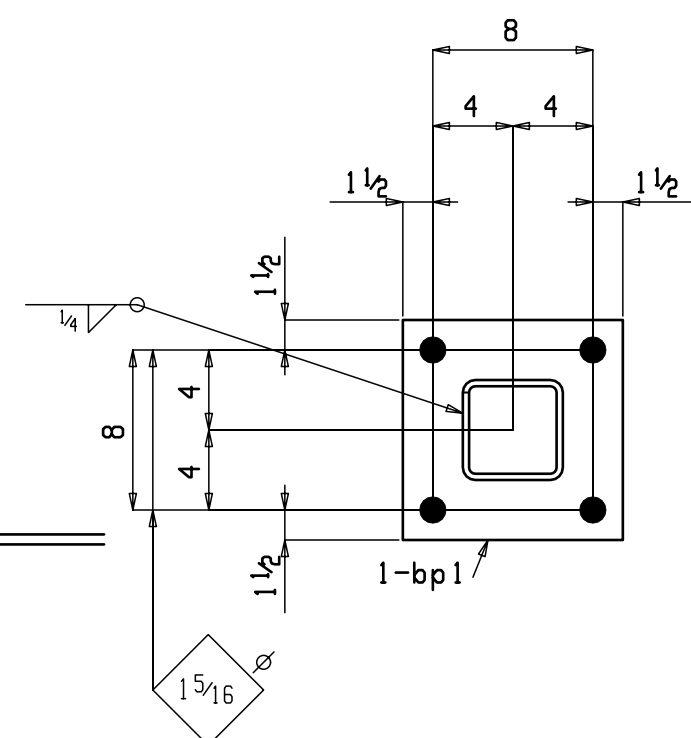

2 COLUMNS 26C2

AT GRID:
J
J

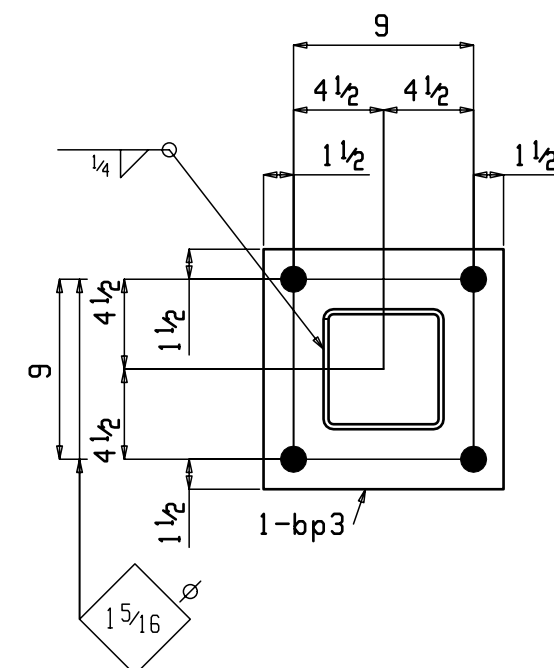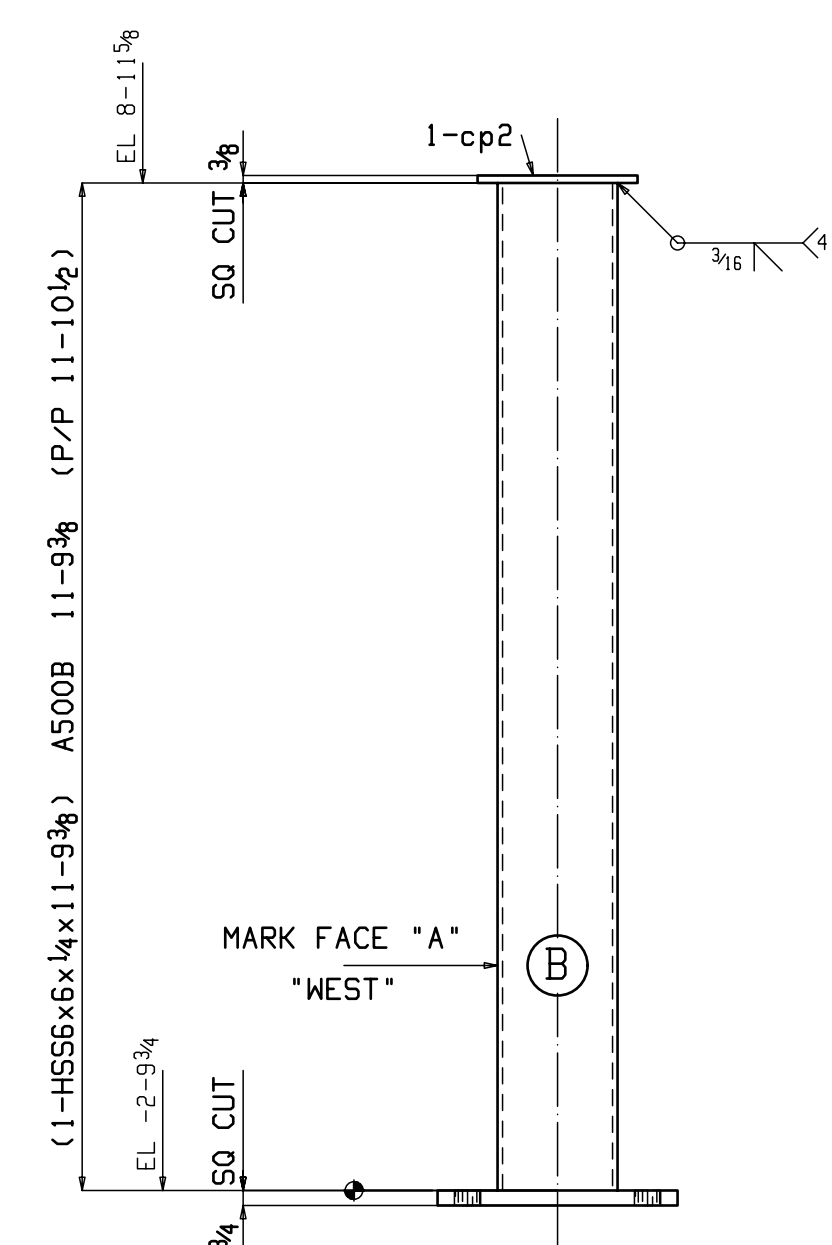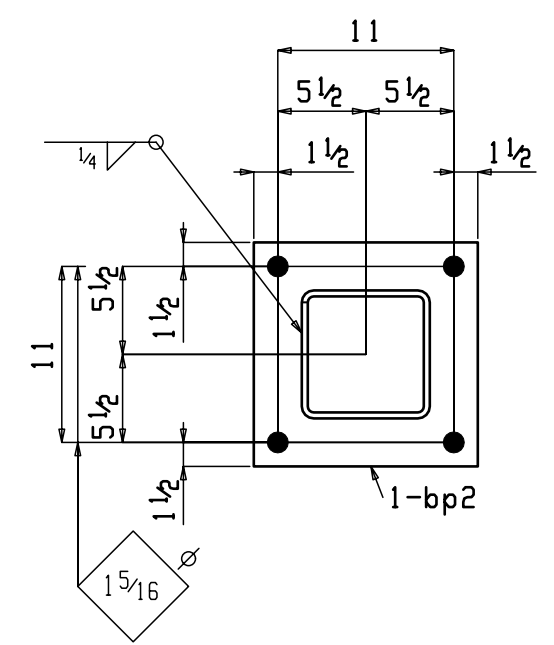

4 COLUMNS 26C3

AT GRID:
7 & H
8 & H
5 & G
8 & G

BILL OF MATERIAL

SEQ NO.	SEQ QTY	TOTAL QTY	SHIPPING MARK	SIZE	LENGTH FT	IN	FAB MARK	QTY UNIT	REMARKS	WEIGHT TOTAL
1	2	2	26C1	COLUMN						685
		2		HSS55x55x5/16	14	2 1/4	26C1	1	S2E A500B	541
		4		L4x3x3/8	1	8 1/2	a2	2	A36	58
		2		L3x3x3/8	0	11 1/2	a6	1	A36	14
		2		PL1x11	0	11	bp1	1	A36	69
		2		PL1/4x5	0	5	cp1	1	A36	4
1	2	2	26C2	COLUMN						1226
		2		HSS8x8x3/8	13	7	26C2	1	S2E A500B	1024
		2		C8x11.5	0	9	c22	1	A36	17
		2		PL1 1/2x14	1	2	bp2	1	A36	167
		2		FL1/2x8	0	8	cp3	1	A36	18
1	4	4	26C3	COLUMN						1041
		4		HSS6x6x1/4	11	9 3/8	26C3	1	S2E A500B	896
		4		FL3/4x12	1	0	bp3	1	A36	123
		4		FL1/2x8	0	6 1/2	cp2	1	A36	22



Total weight : 2952



GW FABRICATORS




MERIDIAN, MISSISSIPPI 39302

QUANT.	PRINT RECORD DATE	FOR	STRUCTURE	HOME2SUITES BY HILTON
			DETAIL	SHOP DETAILS
			CONT.	SOUTHERN HOSPITALITY SERVICES
			LOCATION	FLOWOOD, MISSISSIPPI
CONNS	E70XX	UNLESS NOTED	ENG. OR ARCH'T.	WHISONANT ENGINEERING SERVICES
HOLES	13/16 Φ	UNLESS NOTED	Copyright © Jan 25 2017	by GW FABRICATORS
PAINT	SP3/SHOP COAT RED OXIDE		REVISIONS	SHOP ORDER
MADE	Robert.S	DATE 01-24-17	1 2 3 4	SHEET NO.
CHKD		DATE		361 26

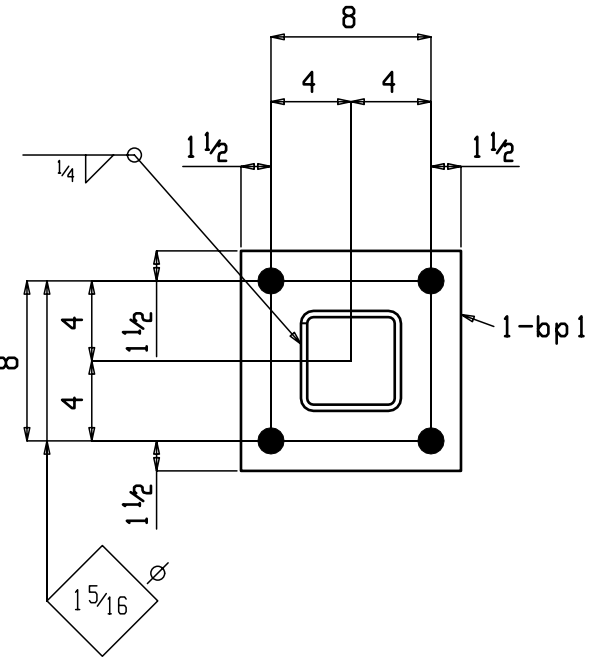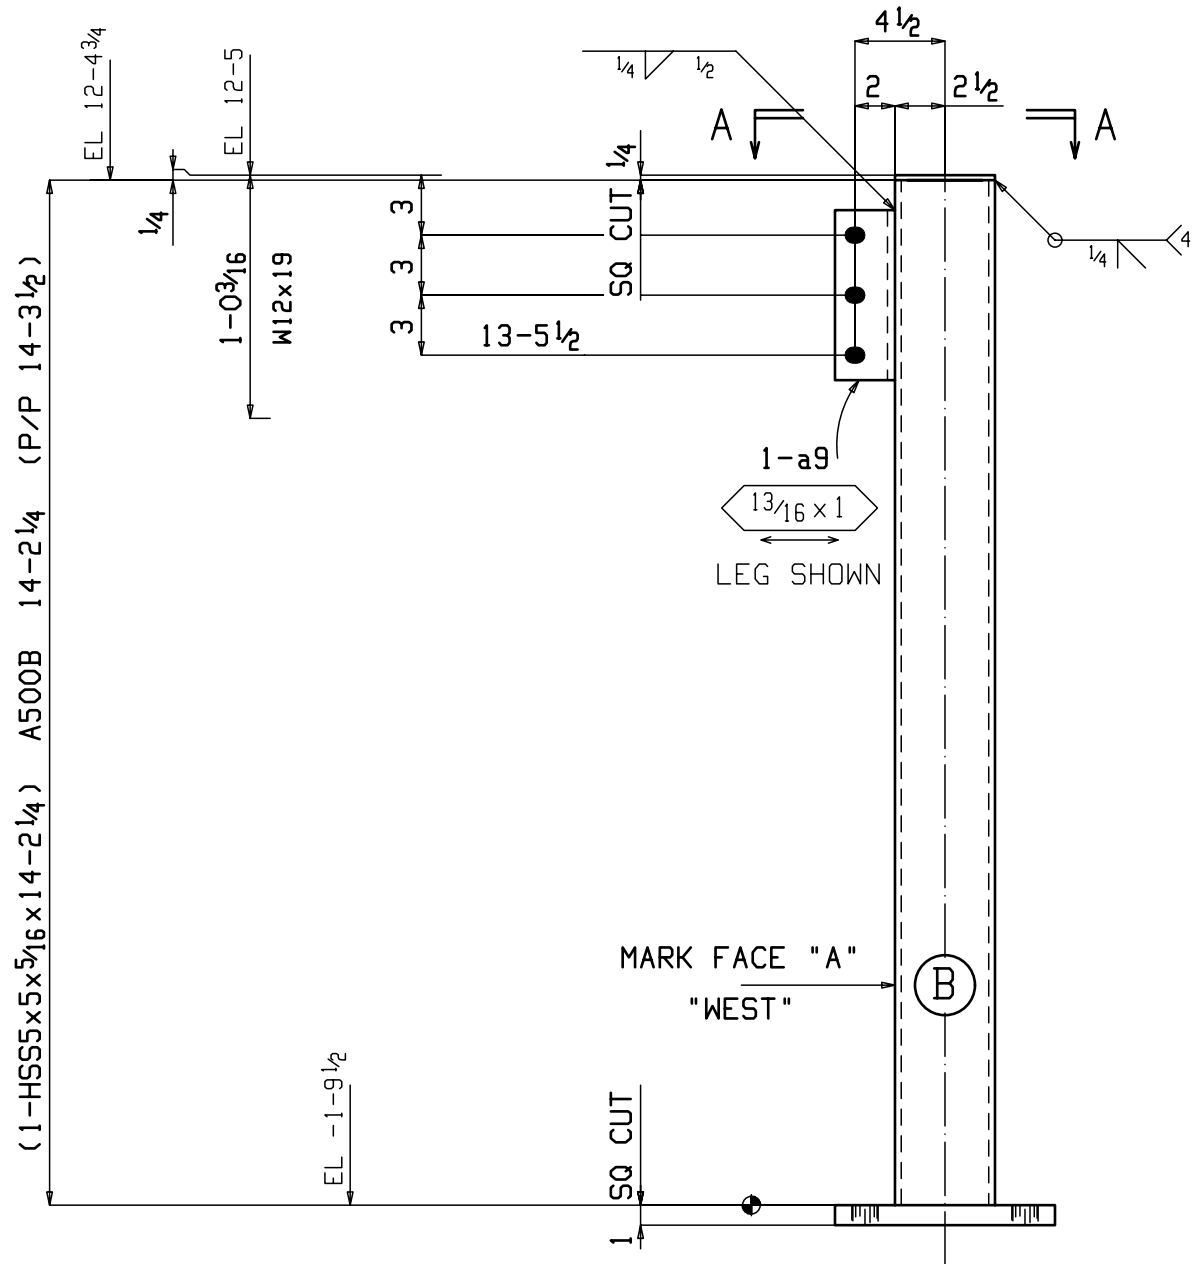



3 COLUMNS 27C1

AT GRID:
8
8
5

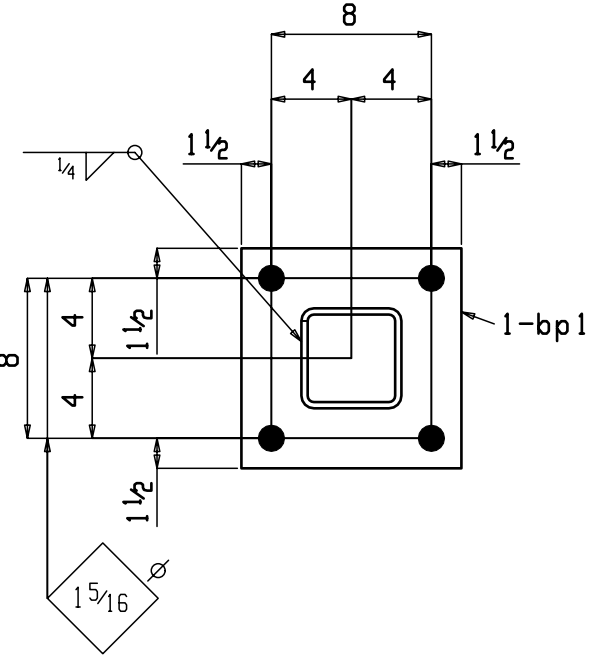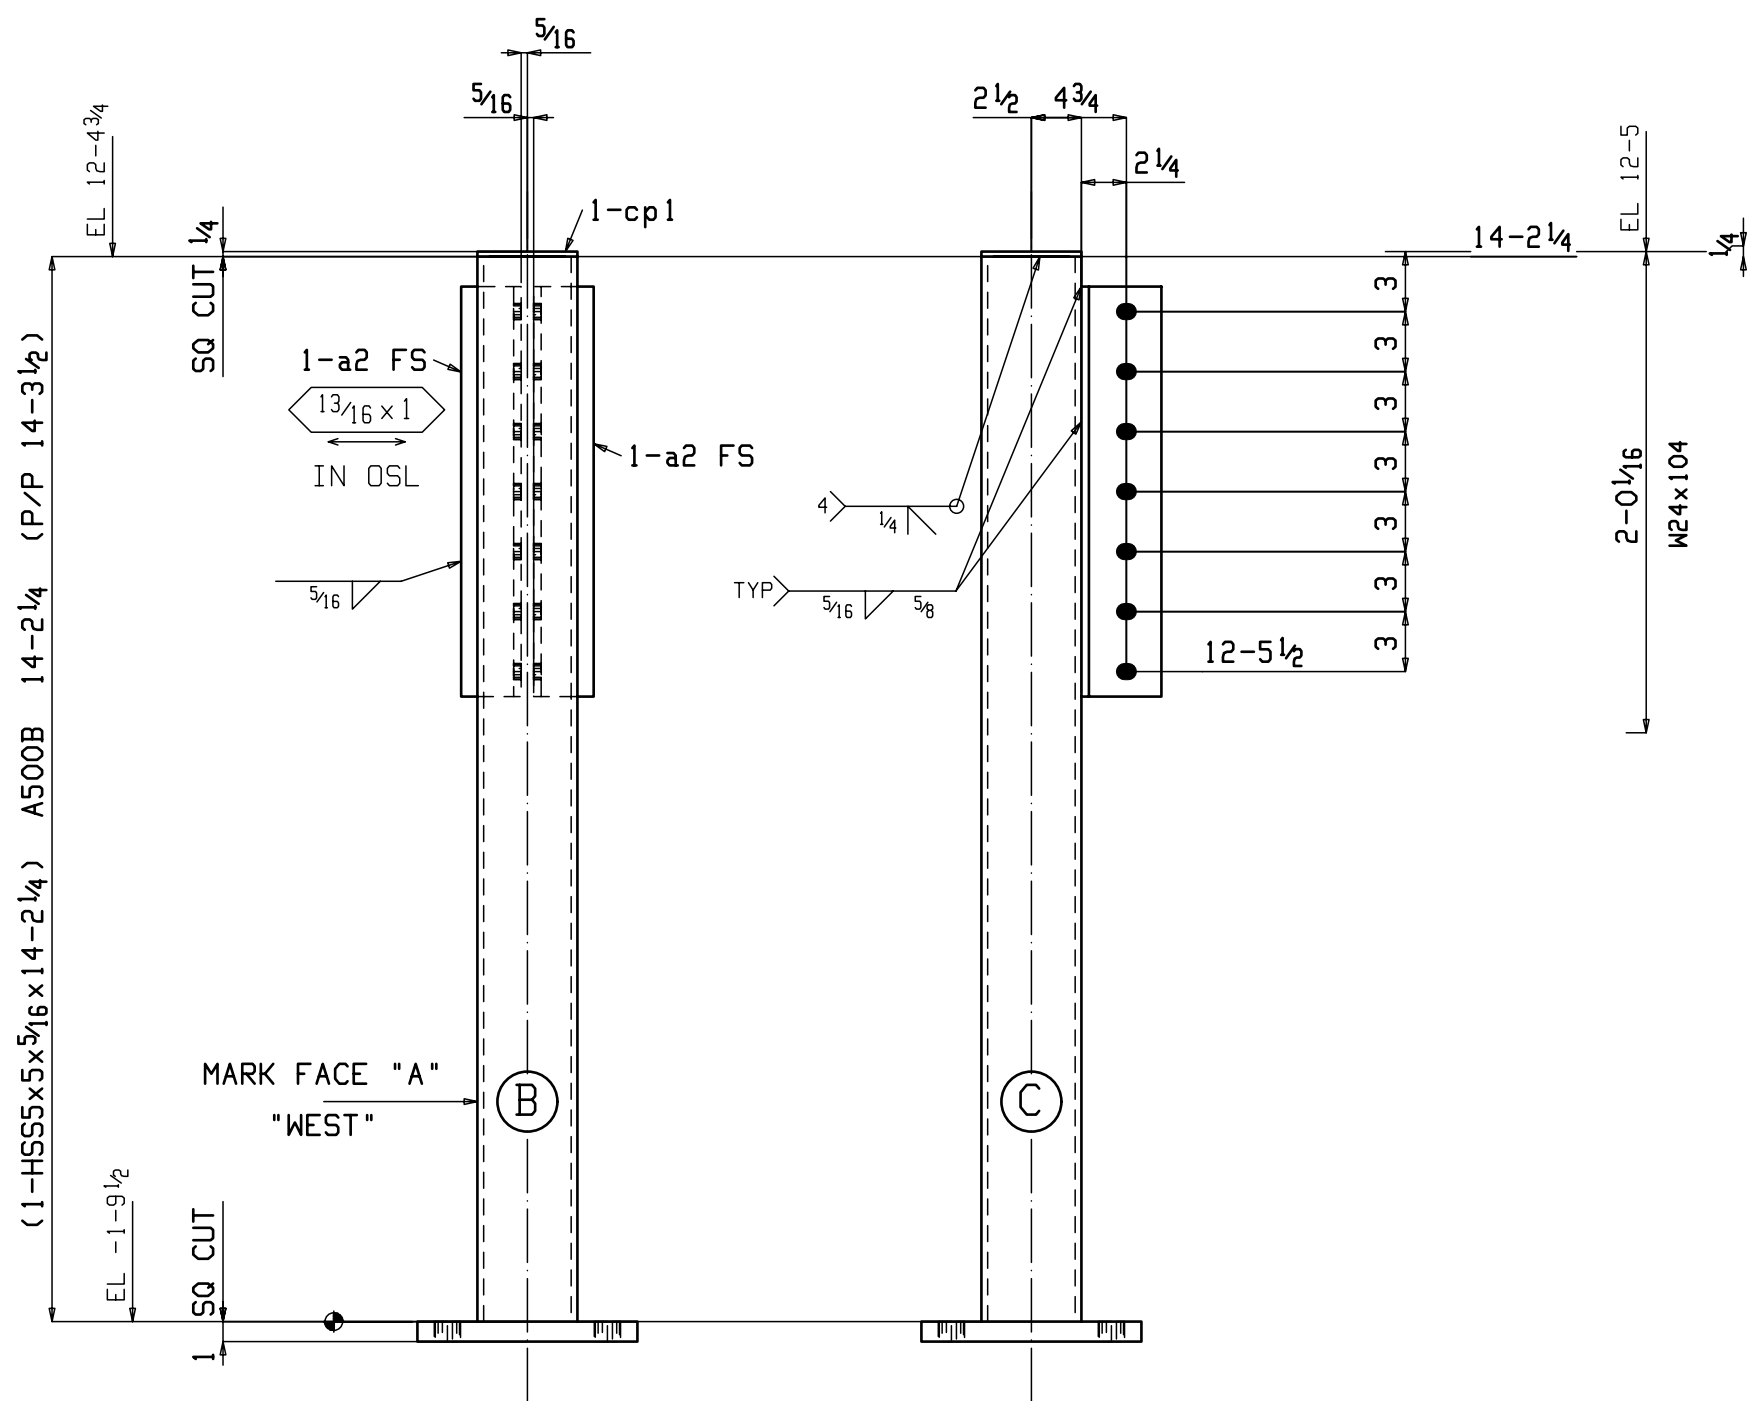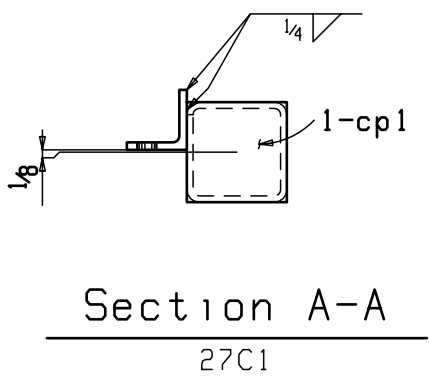

2 COLUMNS 27C2

AT GRID:
10
11

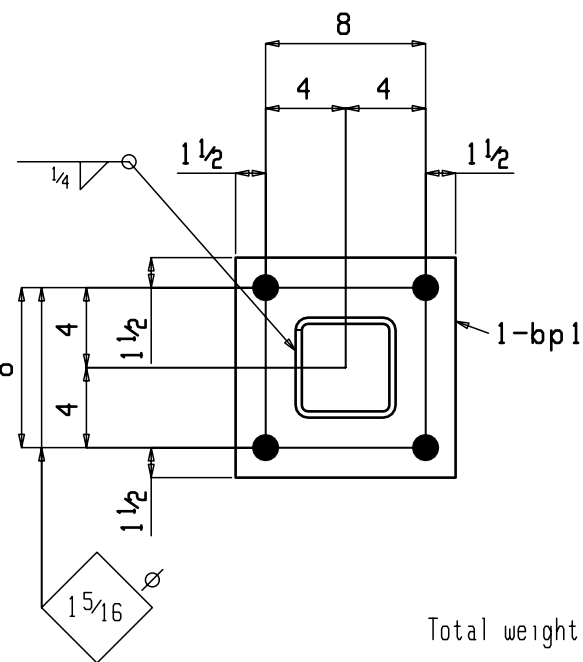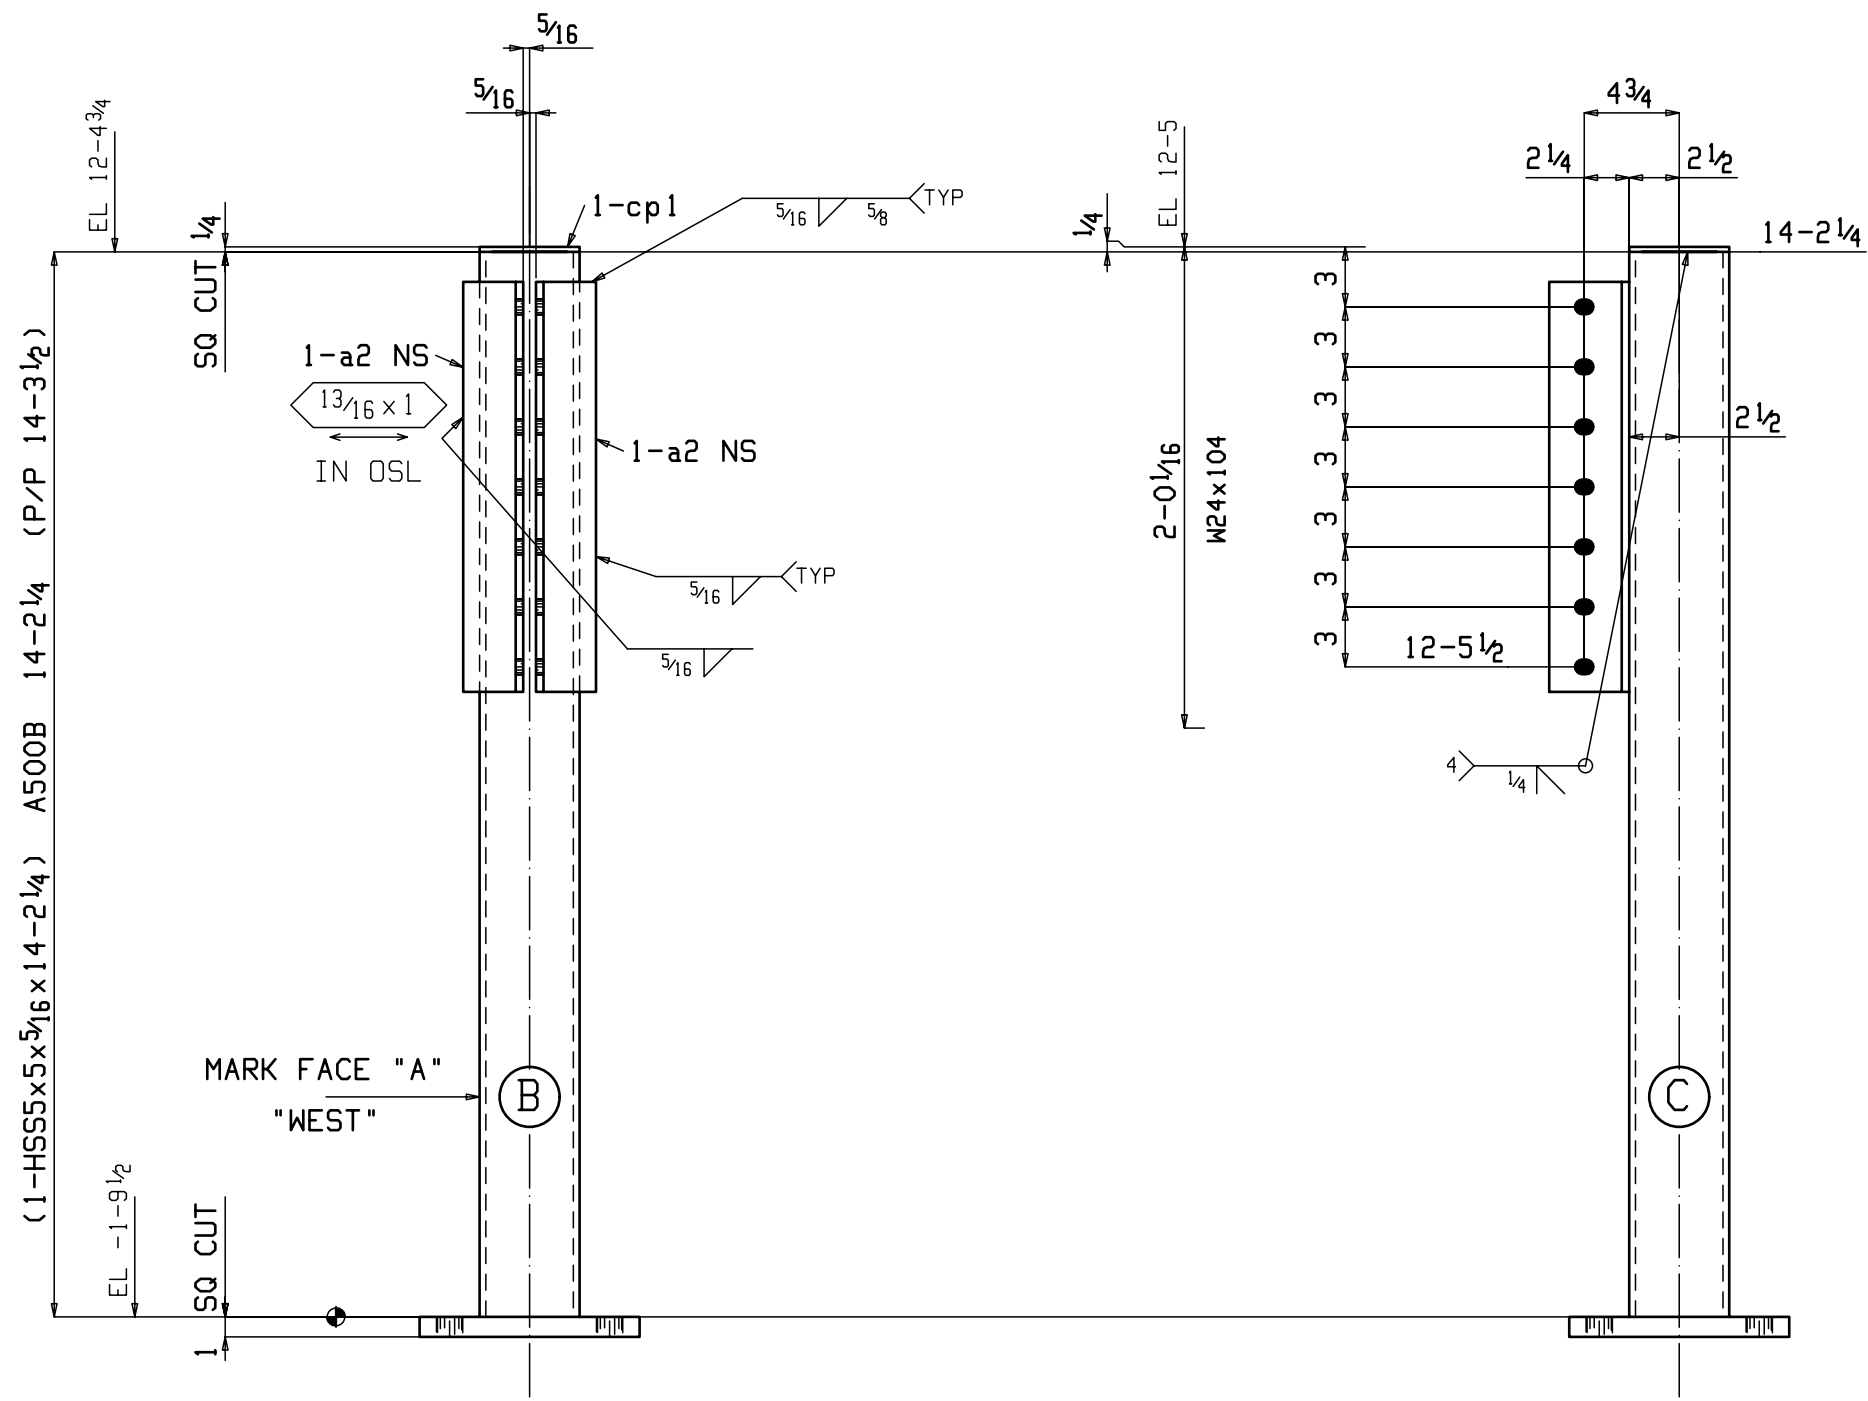

3 COLUMNS 27C3

AT GRID:
4
10
11

BILL OF MATERIAL


SEQ NO.	SEQ QTY	TOTAL QTY	SHIPPING MARK	SIZE	LENGTH FT	IN	FAB MARK	QTY UNIT	REMARKS	WEIGHT TOTAL
1	3	3	27C1	COLUMN	14	2 1/4	27C1	1	SPE A500B	936
		3		HSS5x5x5/16	14	2 1/4	27C1	1	SPE A500B	812
		3		L3x3x3/8	0	8 1/2	a9	1	A36	15
		3		PL1x11	0	11	bp1	1	A36	103
		3		PL1/4x5	0	5	cp1	1	A36	5
1	2	2	27C2	COLUMN	14	2 1/4	27C2	1	SPE A500B	672
		2		HSS5x5x5/16	14	2 1/4	27C2	1	SPE A500B	541
		4		L4x3x3/8	1	8 1/2	a2	2	A36	58
		2		PL1x11	0	11	bp1	1	A36	69
		2		PL1/4x5	0	5	cp1	1	A36	4
1	3	3	27C3	COLUMN	14	2 1/4	27C3	1	SPE A500B	1007
		3		HSS5x5x5/16	14	2 1/4	27C3	1	SPE A500B	812
		6		L4x3x3/8	1	8 1/2	a2	2	A36	87
		3		PL1x11	0	11	bp1	1	A36	103
		3		PL1/4x5	0	5	cp1	1	A36	5

Total weight : 2615



GW FABRICATORS
MERIDIAN, MISSISSIPPI 39302

QUANT.	PRINT RECORD DATE	FOR	STRUCTURE	HOME2SUITES BY HILTON
			DETAIL	SHOP DETAILS
			CONT.	SOUTHERN HOSPITALITY SERVICES
			LOCATION	FLOWOOD, MISSISSIPPI
CONNS	E70XX	UNLESS NOTED	ENG. OR ARCH'T.	WHISONANT ENGINEERING SERVICES
HOLES	13/16 Φ	UNLESS NOTED	Copyright © Jan 25 2017	by GW FABRICATORS
PAINT	SP3/SHOP COAT RED OXIDE		REVISIONS	SHOP ORDER
MADE	Robert.S	DATE 01-24-17	1 2 3 4	SHEET NO.
CHKD		DATE		361 27

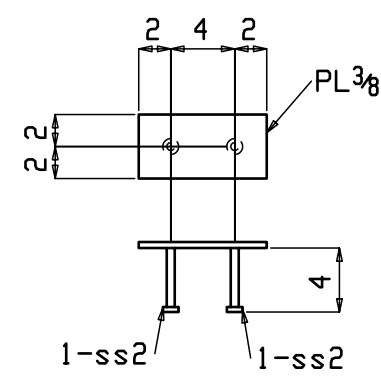[illegible]

Total weight : 25280

	GW FABRICATORS MERIDIAN, MISSISSIPPI 39302																								
<table border="1" style="width: 100%; border-collapse: collapse;"> <tr> <td style="width: 33%;">QUANT.</td> <td style="width: 33%;">PRINT RECORD DATE</td> <td style="width: 33%;">FOR</td> </tr> <tr> <td style="height: 40px;"></td> <td></td> <td></td> </tr> </table>	QUANT.	PRINT RECORD DATE	FOR										<table border="1" style="width: 100%; border-collapse: collapse;"> <tr> <td style="width: 33%;">STRUCTURE</td> <td style="width: 67%;">HOME2SUITES BY HILTON</td> </tr> <tr> <td>DETAIL</td> <td>SHOP DETAILS</td> </tr> <tr> <td>CONT.</td> <td>SOUTHERN HOSPITALITY SERVICES</td> </tr> <tr> <td>LOCATION</td> <td>FLOWOOD, MISSISSIPPI</td> </tr> <tr> <td>ENG. OR ARCH'T.</td> <td>WHISONANT ENGINEERING SERVICES</td> </tr> <tr> <td colspan="2" style="text-align: center;"> Copyright © Jan 25 2017 by GW FABRICATORS </td> </tr> </table>	STRUCTURE	HOME2SUITES BY HILTON	DETAIL	SHOP DETAILS	CONT.	SOUTHERN HOSPITALITY SERVICES	LOCATION	FLOWOOD, MISSISSIPPI	ENG. OR ARCH'T.	WHISONANT ENGINEERING SERVICES	Copyright © Jan 25 2017 by GW FABRICATORS	
QUANT.	PRINT RECORD DATE	FOR																							
STRUCTURE	HOME2SUITES BY HILTON																								
DETAIL	SHOP DETAILS																								
CONT.	SOUTHERN HOSPITALITY SERVICES																								
LOCATION	FLOWOOD, MISSISSIPPI																								
ENG. OR ARCH'T.	WHISONANT ENGINEERING SERVICES																								
Copyright © Jan 25 2017 by GW FABRICATORS																									
<table border="1" style="width: 100%; border-collapse: collapse;"> <tr> <td style="width: 33%;">CONNS</td> <td style="width: 33%;">E70XX</td> <td style="width: 33%;">UNLESS NOTED</td> </tr> <tr> <td>HOLES</td> <td>13/16 φ</td> <td>UNLESS NOTED</td> </tr> </table>	CONNS	E70XX	UNLESS NOTED	HOLES	13/16 φ	UNLESS NOTED	<table border="1" style="width: 100%; border-collapse: collapse;"> <tr> <td style="width: 60%;"> PAINT SP3/SHOP COAT RED OXIDE </td> <td style="width: 40%;"> SHEET NO. 28 </td> </tr> <tr> <td> MADE Robert.S DATE 01-24-17 </td> <td rowspan="2" style="text-align: center; vertical-align: middle;"> 361 </td> </tr> <tr> <td> CHKD DATE </td> </tr> </table>	PAINT SP3/SHOP COAT RED OXIDE	SHEET NO. 28	MADE Robert.S DATE 01-24-17	361	CHKD DATE													
CONNS	E70XX	UNLESS NOTED																							
HOLES	13/16 φ	UNLESS NOTED																							
PAINT SP3/SHOP COAT RED OXIDE	SHEET NO. 28																								
MADE Robert.S DATE 01-24-17	361																								
CHKD DATE																									