



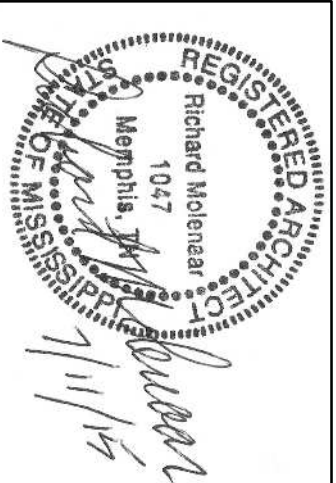

Old Fannin Road Flowood, Mississippi

SEP. 16, 2016

SEP. 16, 2016

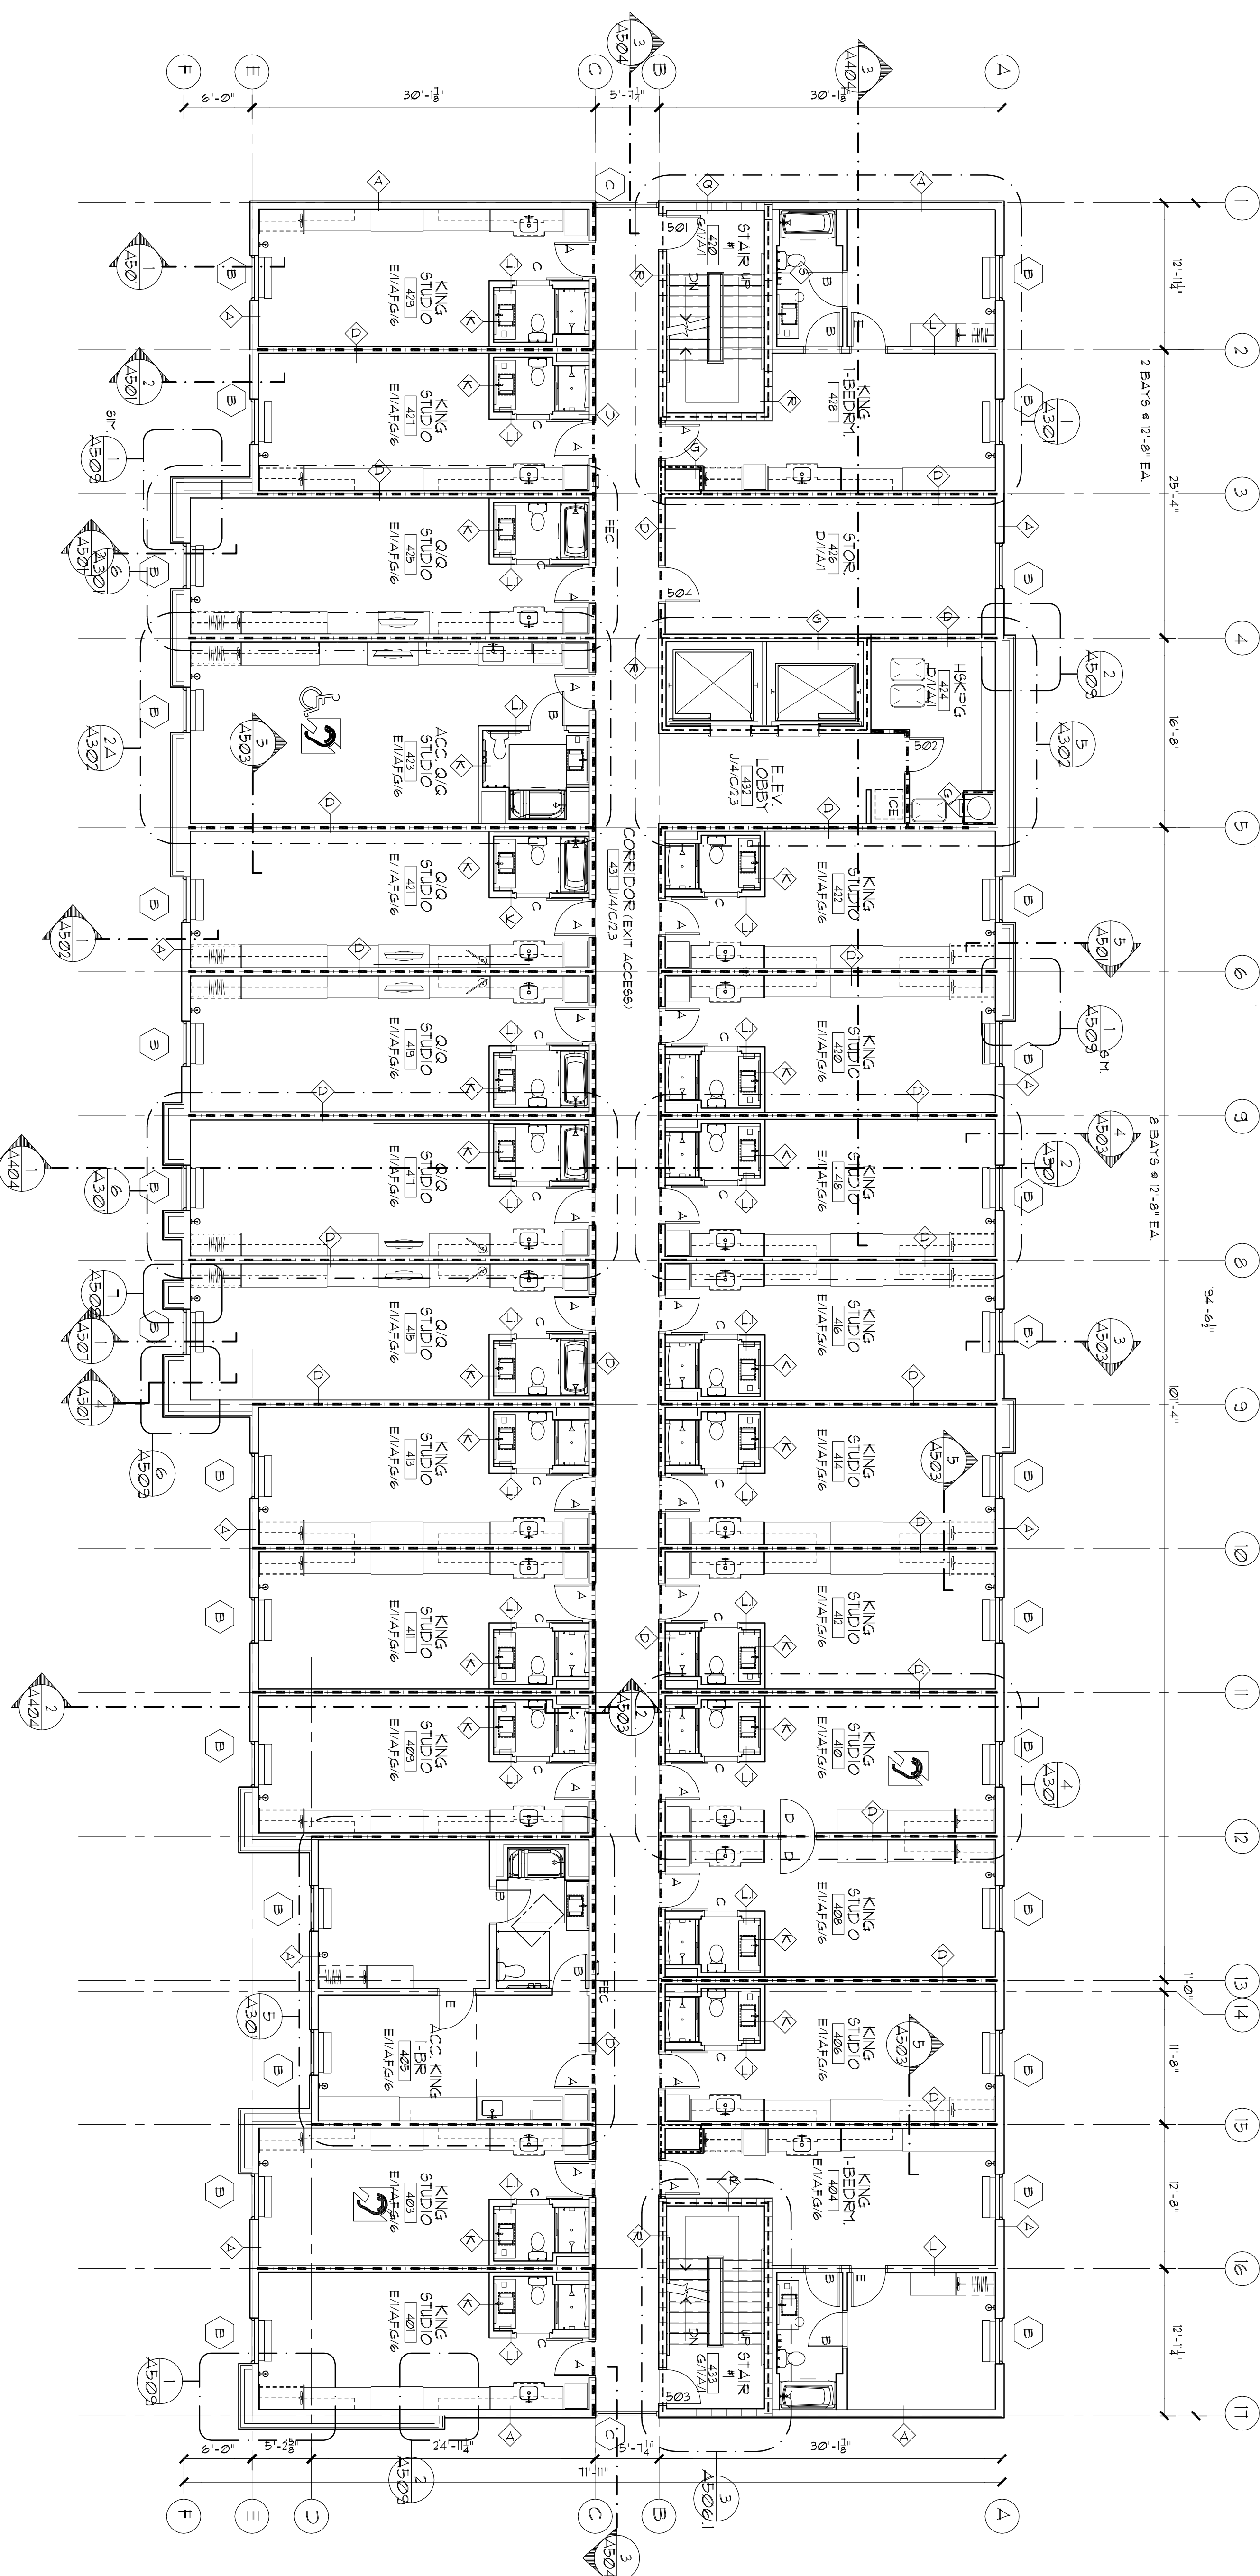

4th FLOOR PLAN

$$\theta = 1/8'' = 1' - 0$$

13,177.87 SQ. FT.

$$AX-X-$$


LEGEND

FEC TYPE 2A FIRE EXTINGUISHER & APPROPRIATE SEMI-RECESSED CABINET (MAX. PROJECTION: 4")

TO WALL

REV. DRAWN IN REVERSE

DENOTES 1 HR. FIRE RATING

■■■■■ DENOTES 2 HR FIRE RATING

GUEST ROOM WITH ACCESSIBILITY
DOOR TO CORRIDOR WITH ADA

GUEST ROOM WITH VISUAL ALARMS.

NO INFORMATION DEVICES
TO COMPLY WITH ADA

FIRE PROTECTION SYSTEMS

THE FIRE PROTECTION CONTRACTOR SHALL PROVIDE THE FOLLOWING:

1. SUBMIT SHOP DRAWINGS TO AND OBTAIN APPROVALS FROM CONCERNING AUTHORITIES

REGARDING THE FIRE PROTECTION SYSTEM.
TO BE PROVIDED

2. PROVIDE WATER PROTECTION FOR THE BUILDING

MAILED, IN ACCORDANCE WITH THE 300.0.1.1.1
NEPA 13.

3. PROVIDE A CLASS 1 STANDPIPE SYSTEM IN

.....