


Richard Molenaar
ARCHITECT

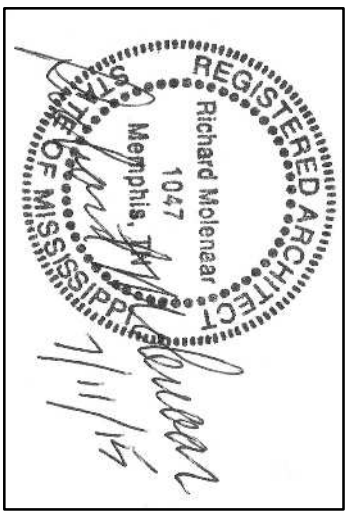

PROJECT NAME:

HOMER2
SUITES BY HILTON

Old Fannin Road Flowood, Mississippi

SHEET TITLE:

Ground Floor Ceiling Plan

PROJECT NO. 13012

LATEST REVISION:

DRAWN BY: Jm


CHECKED BY:

SHEET NUMBER:

DATE: July 11, 2015

A201


REISSUED: AUGUST 16, 2016

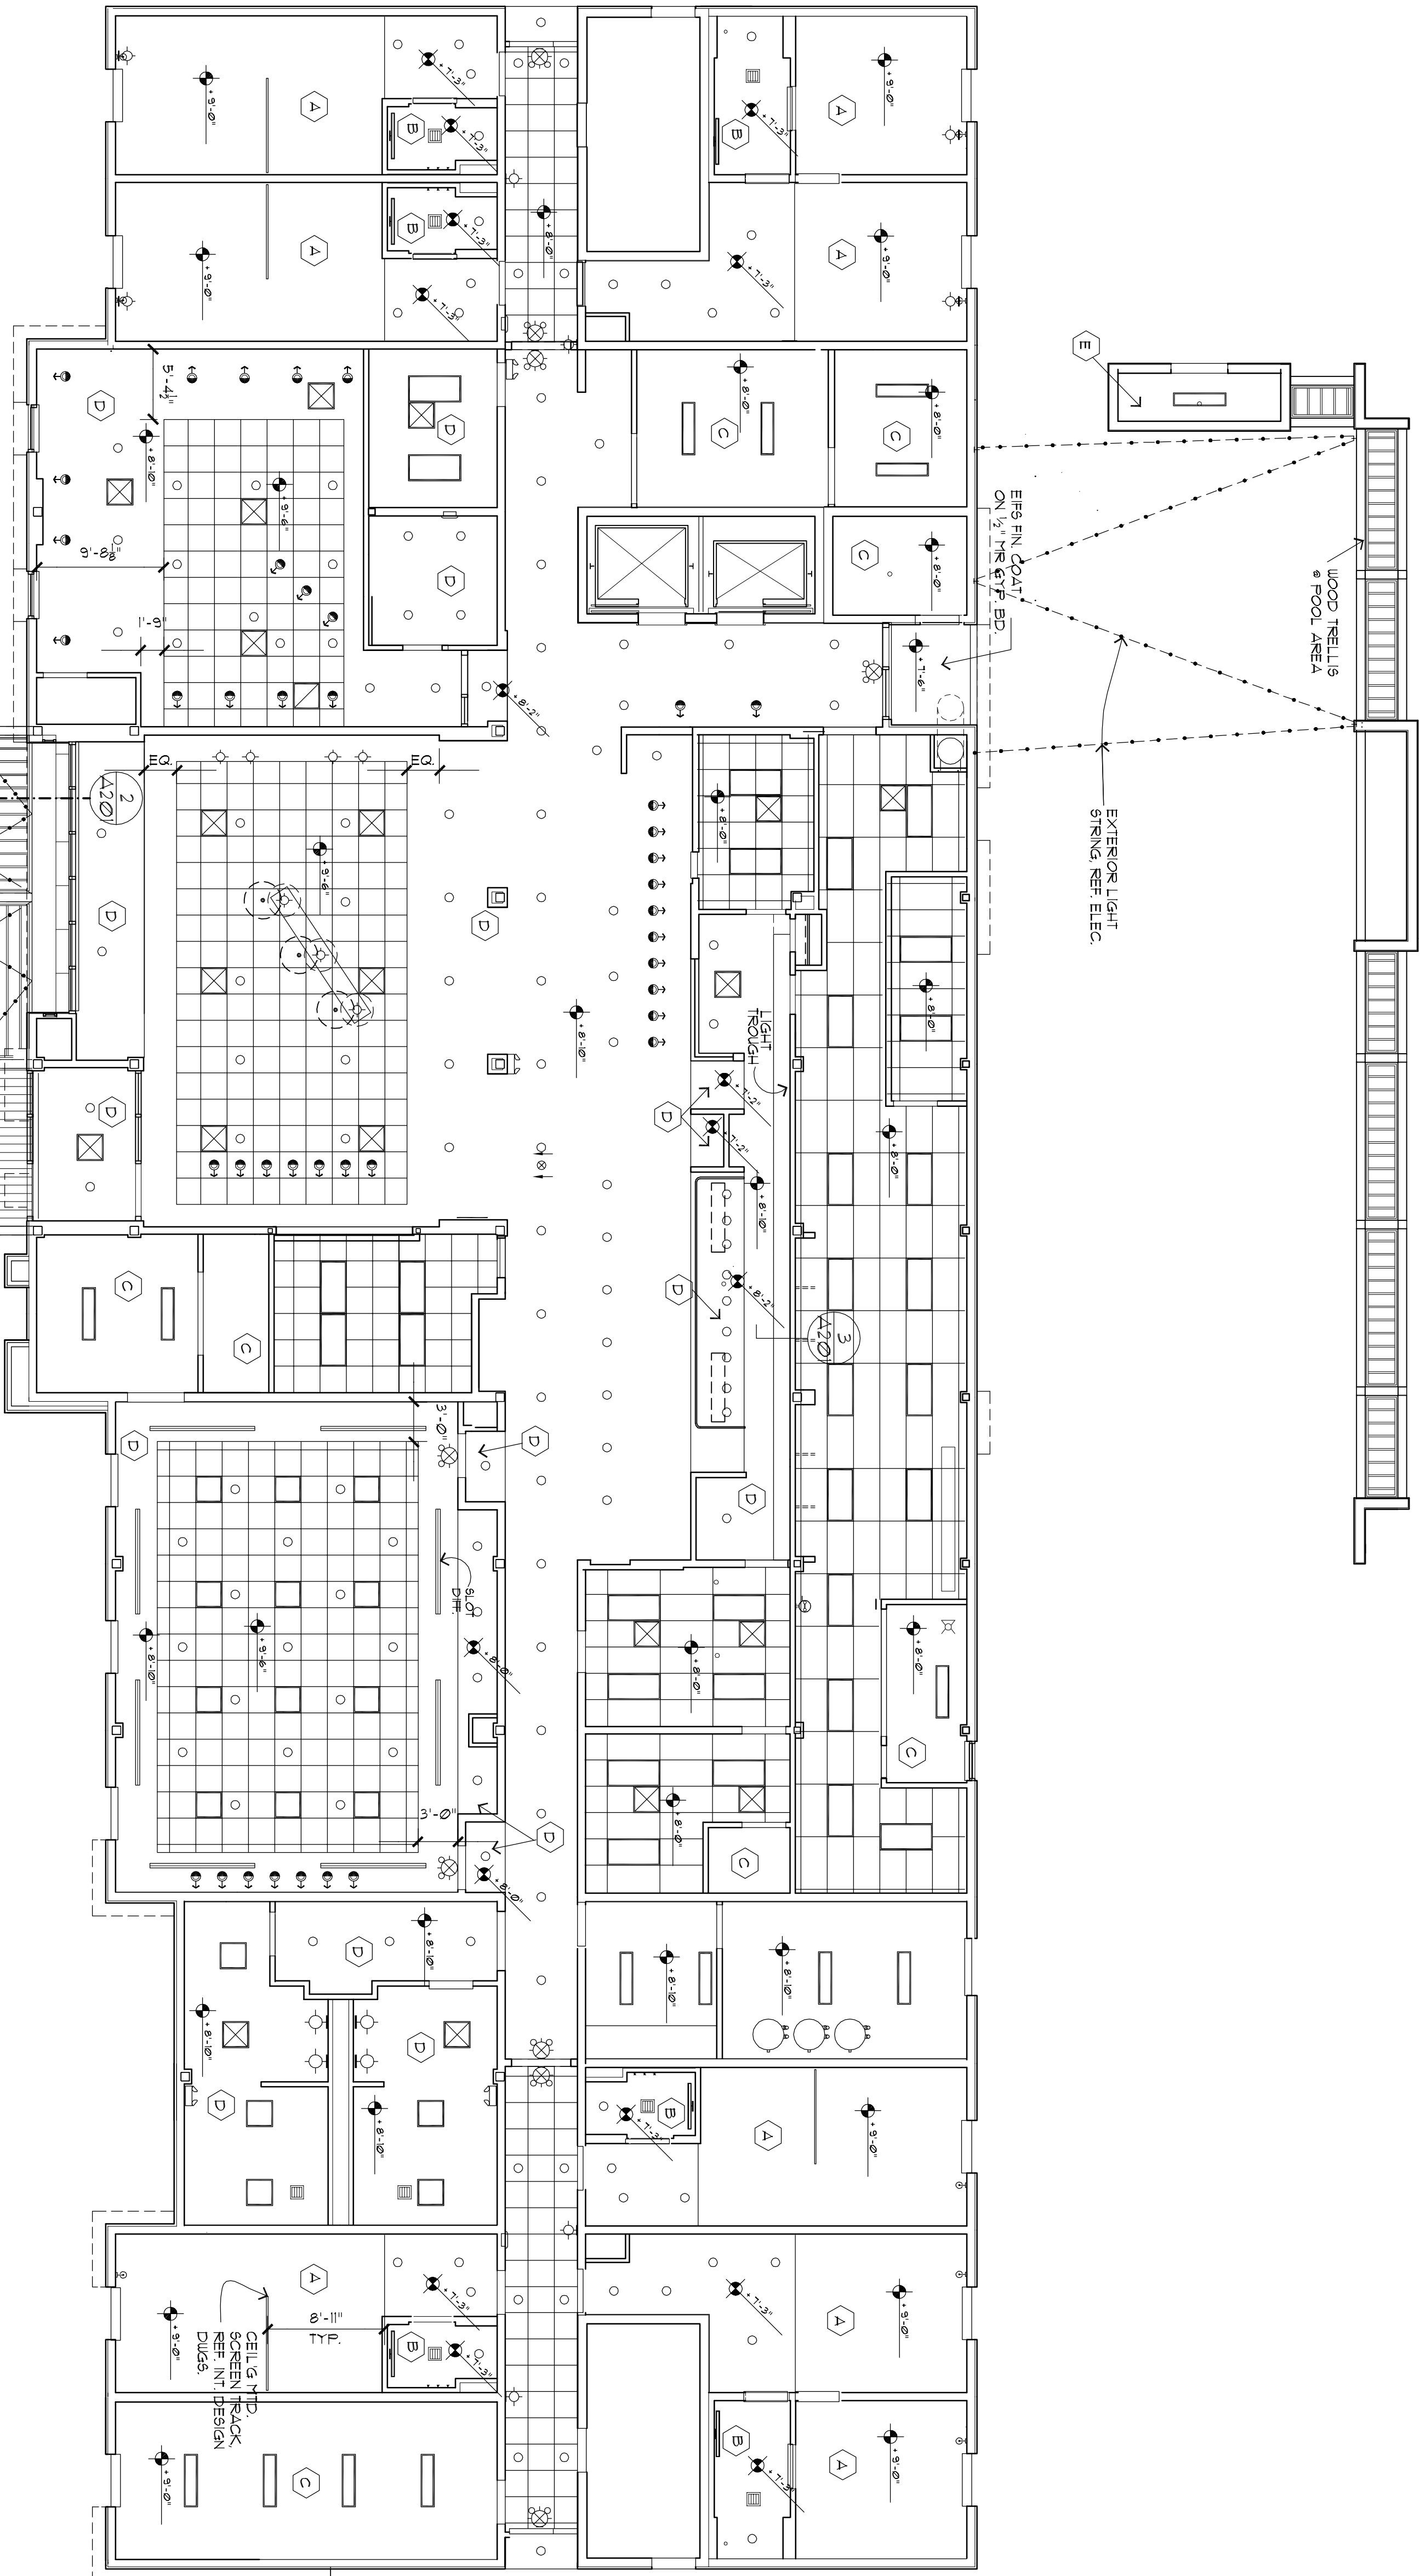

1 GROUND FLOOR CEILING PLAN

1/8" = 1'-0"


AS-X-X

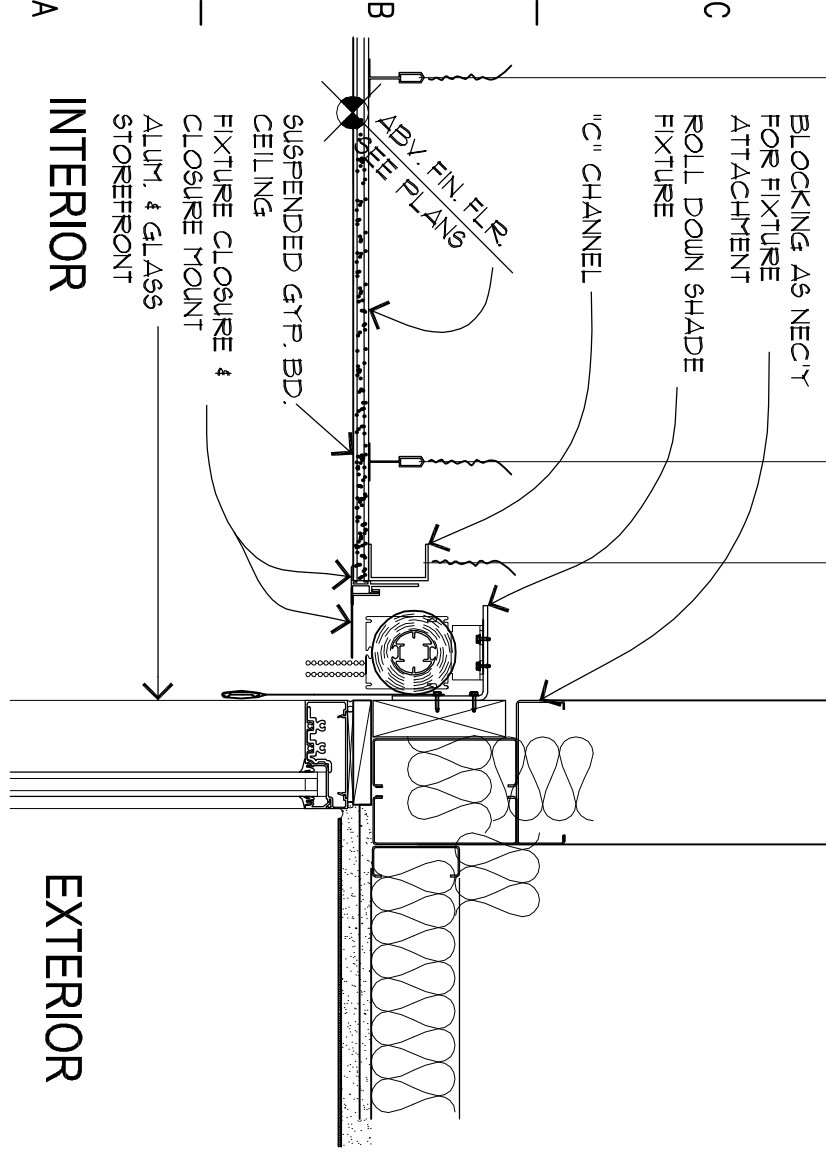

2 CEILING SHADE DETAIL

1 1/2" = 1'-0"

AS-X-X

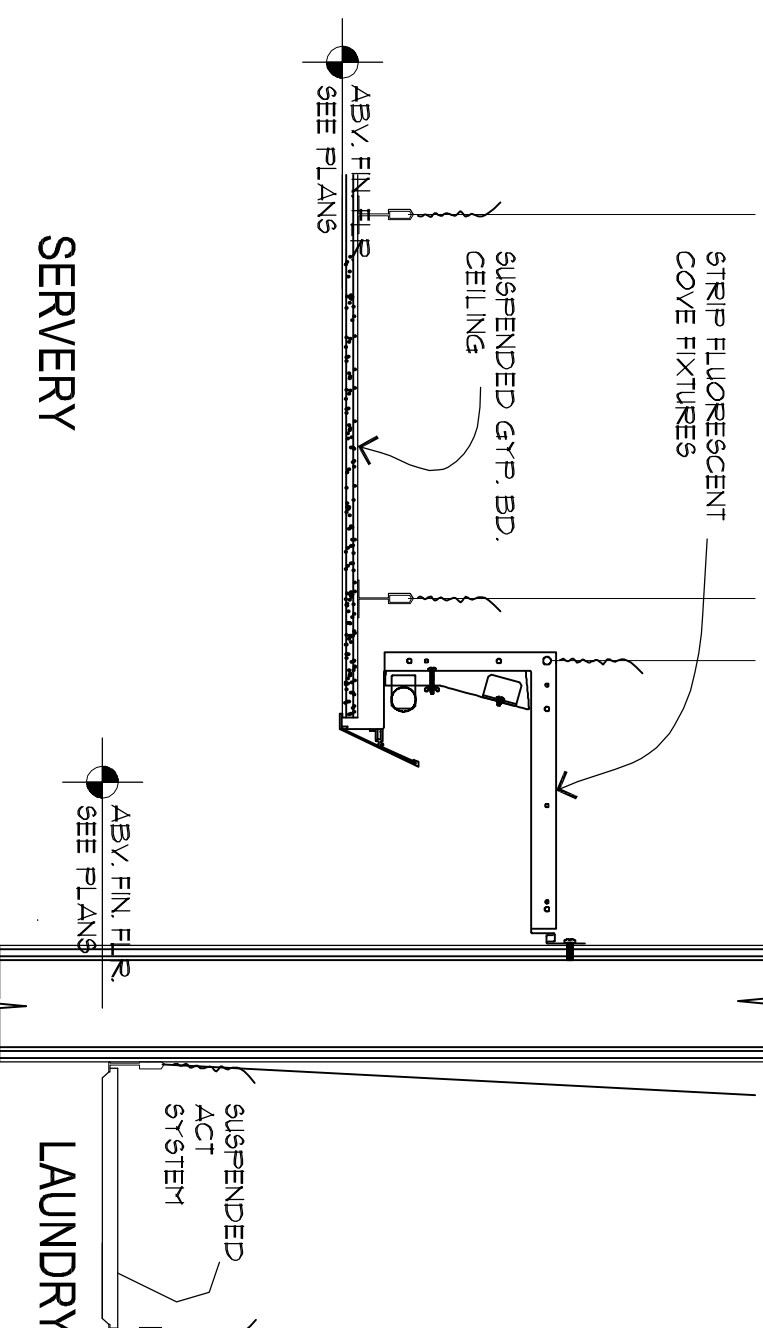

3 CEILING LIGHT COVE DETAIL

1 1/2" = 1'-0"

AS-X-X

KEY

(A)	SPRAY "GERA"™ TEXTURE ON GYP. BD. (OR AS APPROX. BY HILTON HOTELS.)	(24"x48") FLUORESCENT LIGHT FIXTURE
(B)	SPRAY ORANGE FEEL TEXT. ON VOIST.	24"x48" 4-LAMP FLUORESCENT LIGHT FIXTURE
(C)	STANDARD SPRAY TEXTURE ON GYP. BD.	10"x48" 2-LAMP FLUORESCENT LIGHT FIXTURE
(D)	SMOOTH PAINTED GYP. BD. CEILING / SOFFIT	FLUORESCENT STRIP LIGHT FIXTURE
(E)	EXPOSED STRUCTURE PAINT	EXHAUST AIR REGISTER
(F)	SUSP. ACOUSTICAL CEILING	SUPPLY AIR VENT
(G)	RECESSED LIGHT FIXTURE WALL WASH	SUPPLY AIR VENT
(H)	CEILING MOUNTED PENDANT LIGHT FIXTURE	RETURN AIR VENT
(I)	WALL FIXTURE	CANCELLED SPRINKLER HEAD
(J)	EXIT LIGHT WALL MOUNTED	CEILING ACCESS PANEL
(K)	EXIT LIGHT CEILING MOUNTED	EMERGENCY LIGHT WALL MOUNTED
(L)	SMOKE DETECTOR	CEILING OR SOFFIT ELEVATION ABOVE FINISH FLOOR
(M)	WALL STRIP FIXTURE	