


Richard Molenaar
ARCHITECT

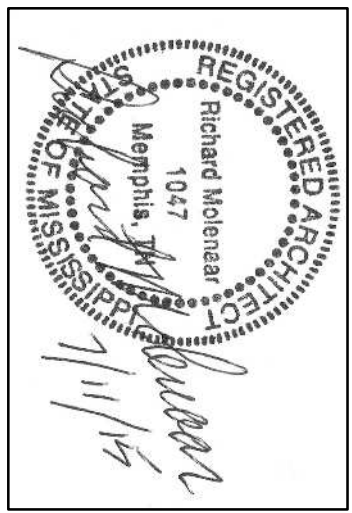

HOMER2
SUITES BY HILTON

Old Fannin Road Flowood, Mississippi


SHEET TITLE:

Typical Floor Ceiling Plan

PROJECT NO. 13012
DRAWN BY: JIM
CHECKED BY: JIM
SHEET NUMBER: A202


DATE: July 11, 2015

REISSUED: AUGUST 16, 2016

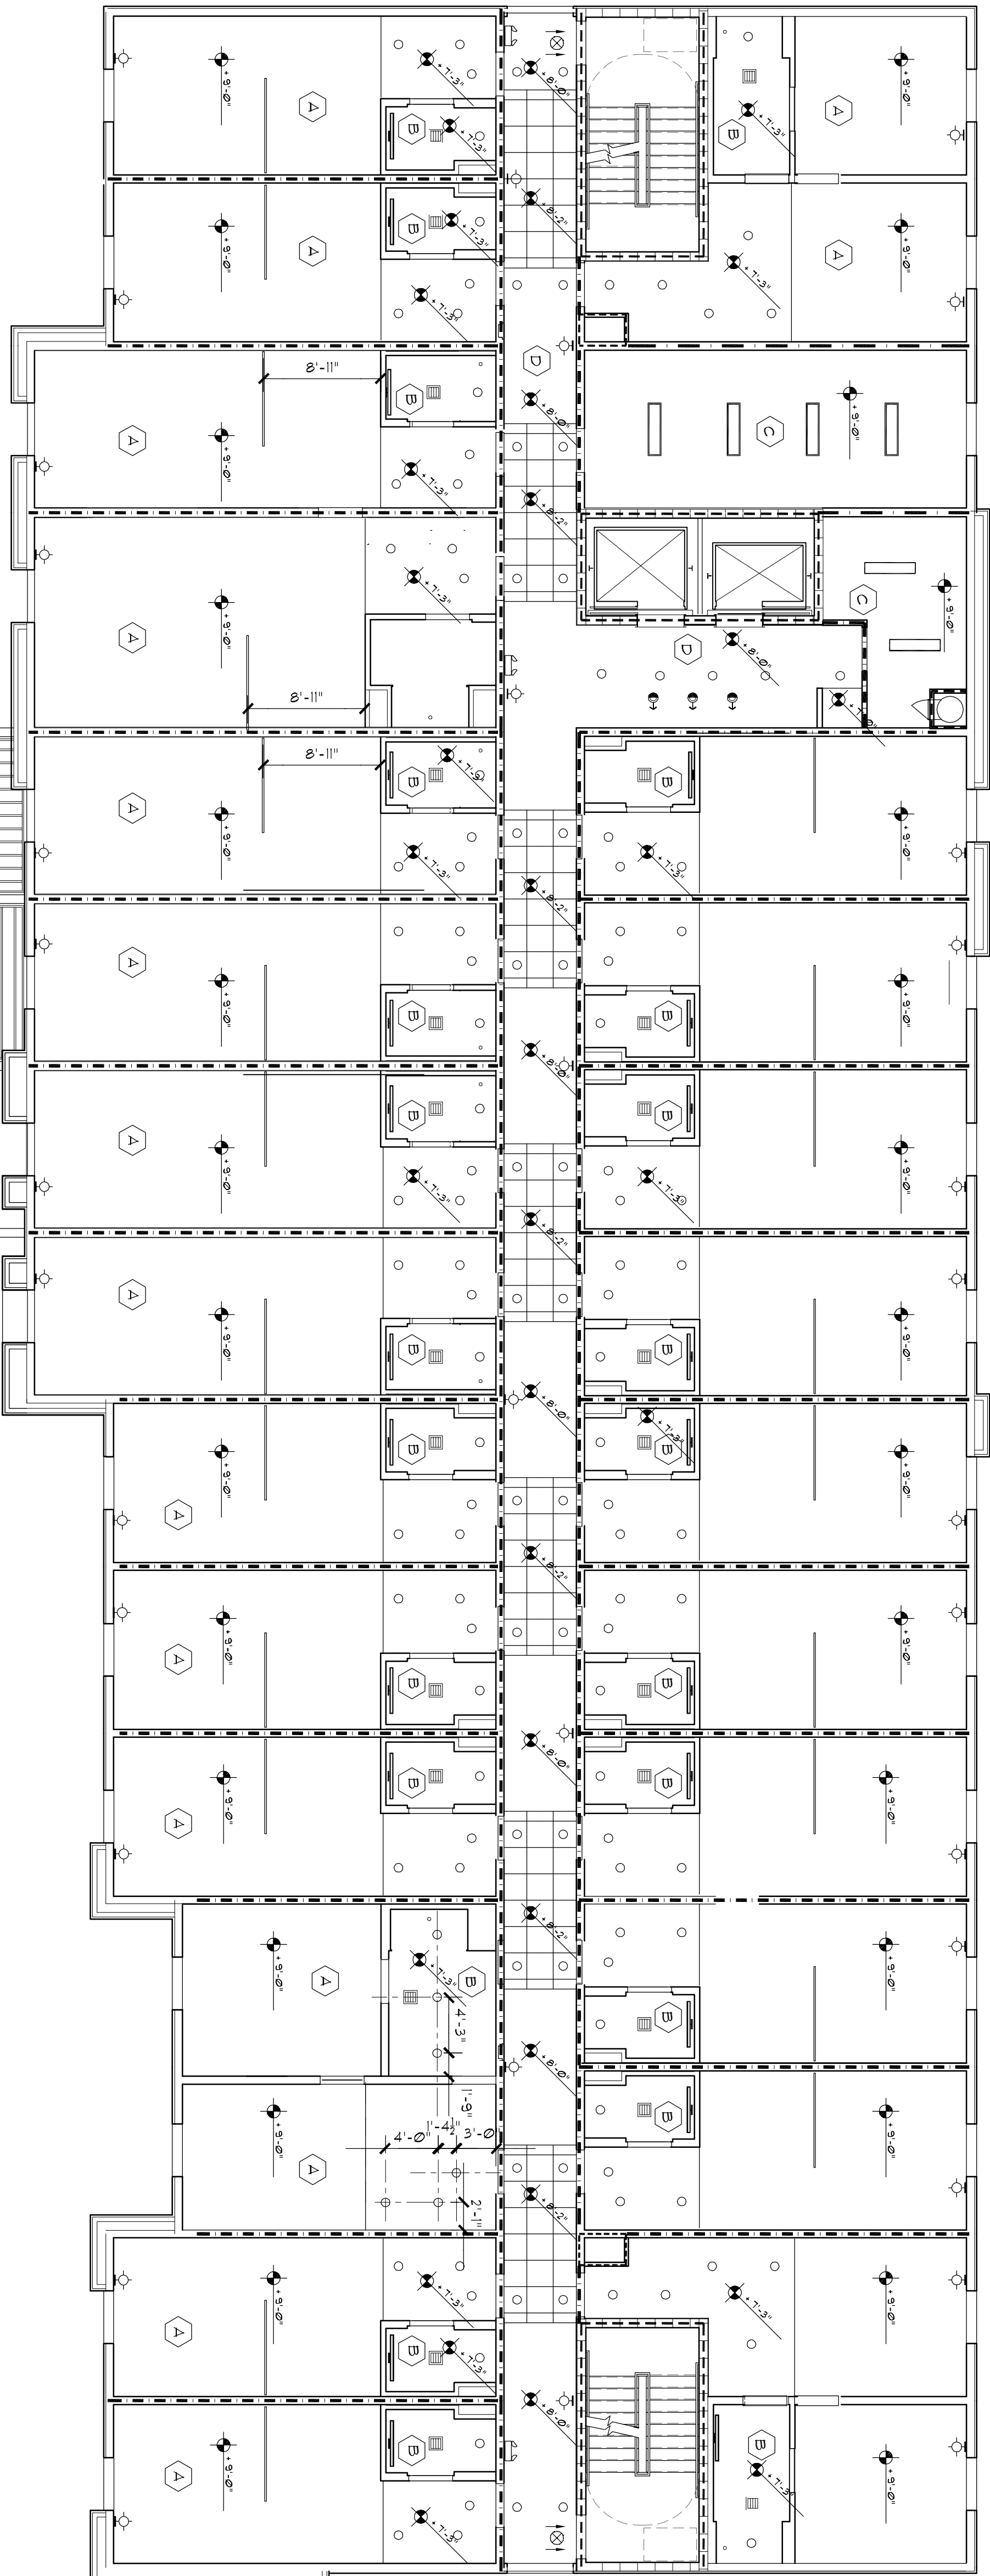

2nd FLOOR CEILING PLAN (3rd-5th sim.)

1/8" = 1'-0"

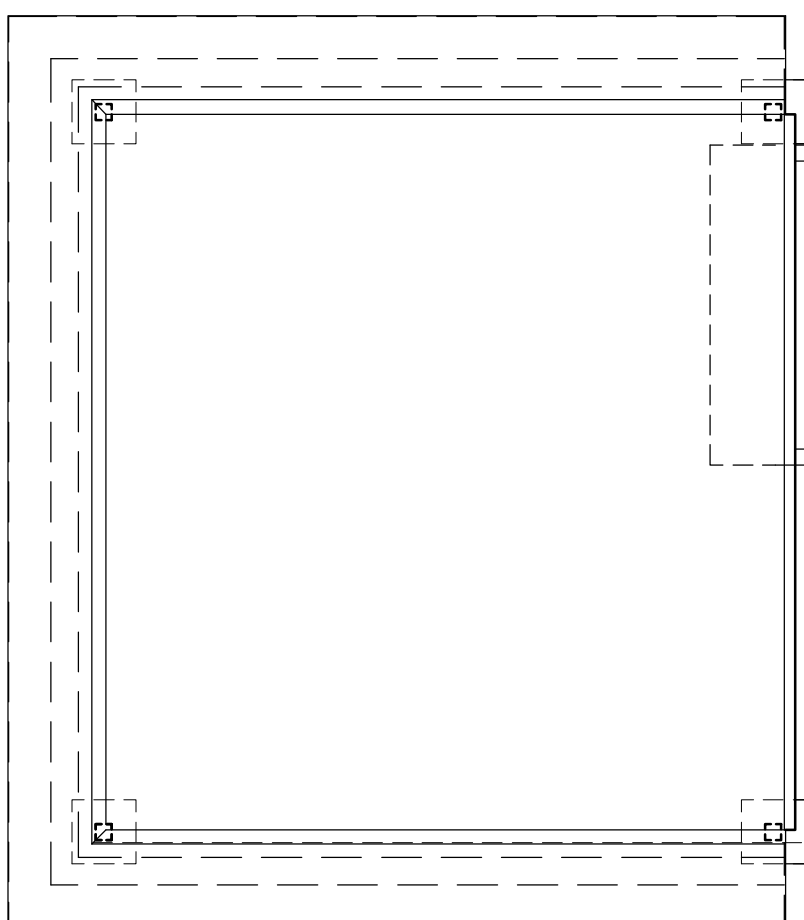

KEY

	24"x24" FLUORESCENT LIGHT FIXTURE
	24"x48" 4-LAMP FLUORESCENT LIGHT FIXTURE
	12"x48" 2-LAMP FLUORESCENT LIGHT FIXTURE
	FLUORESCENT STRIP LIGHT FIXTURE
	EXHAUST AIR REGISTER
	SUPPLY AIR VENT
	SUPPLY AIR SLOT DIFFUSER
	RETURN AIR VENT
	CONCEALED SPRINKLER HEAD
	CEILING ACCESS PANEL
	CEILING OR SOFT ELEVATION ABOVE FINISH FLOOR