
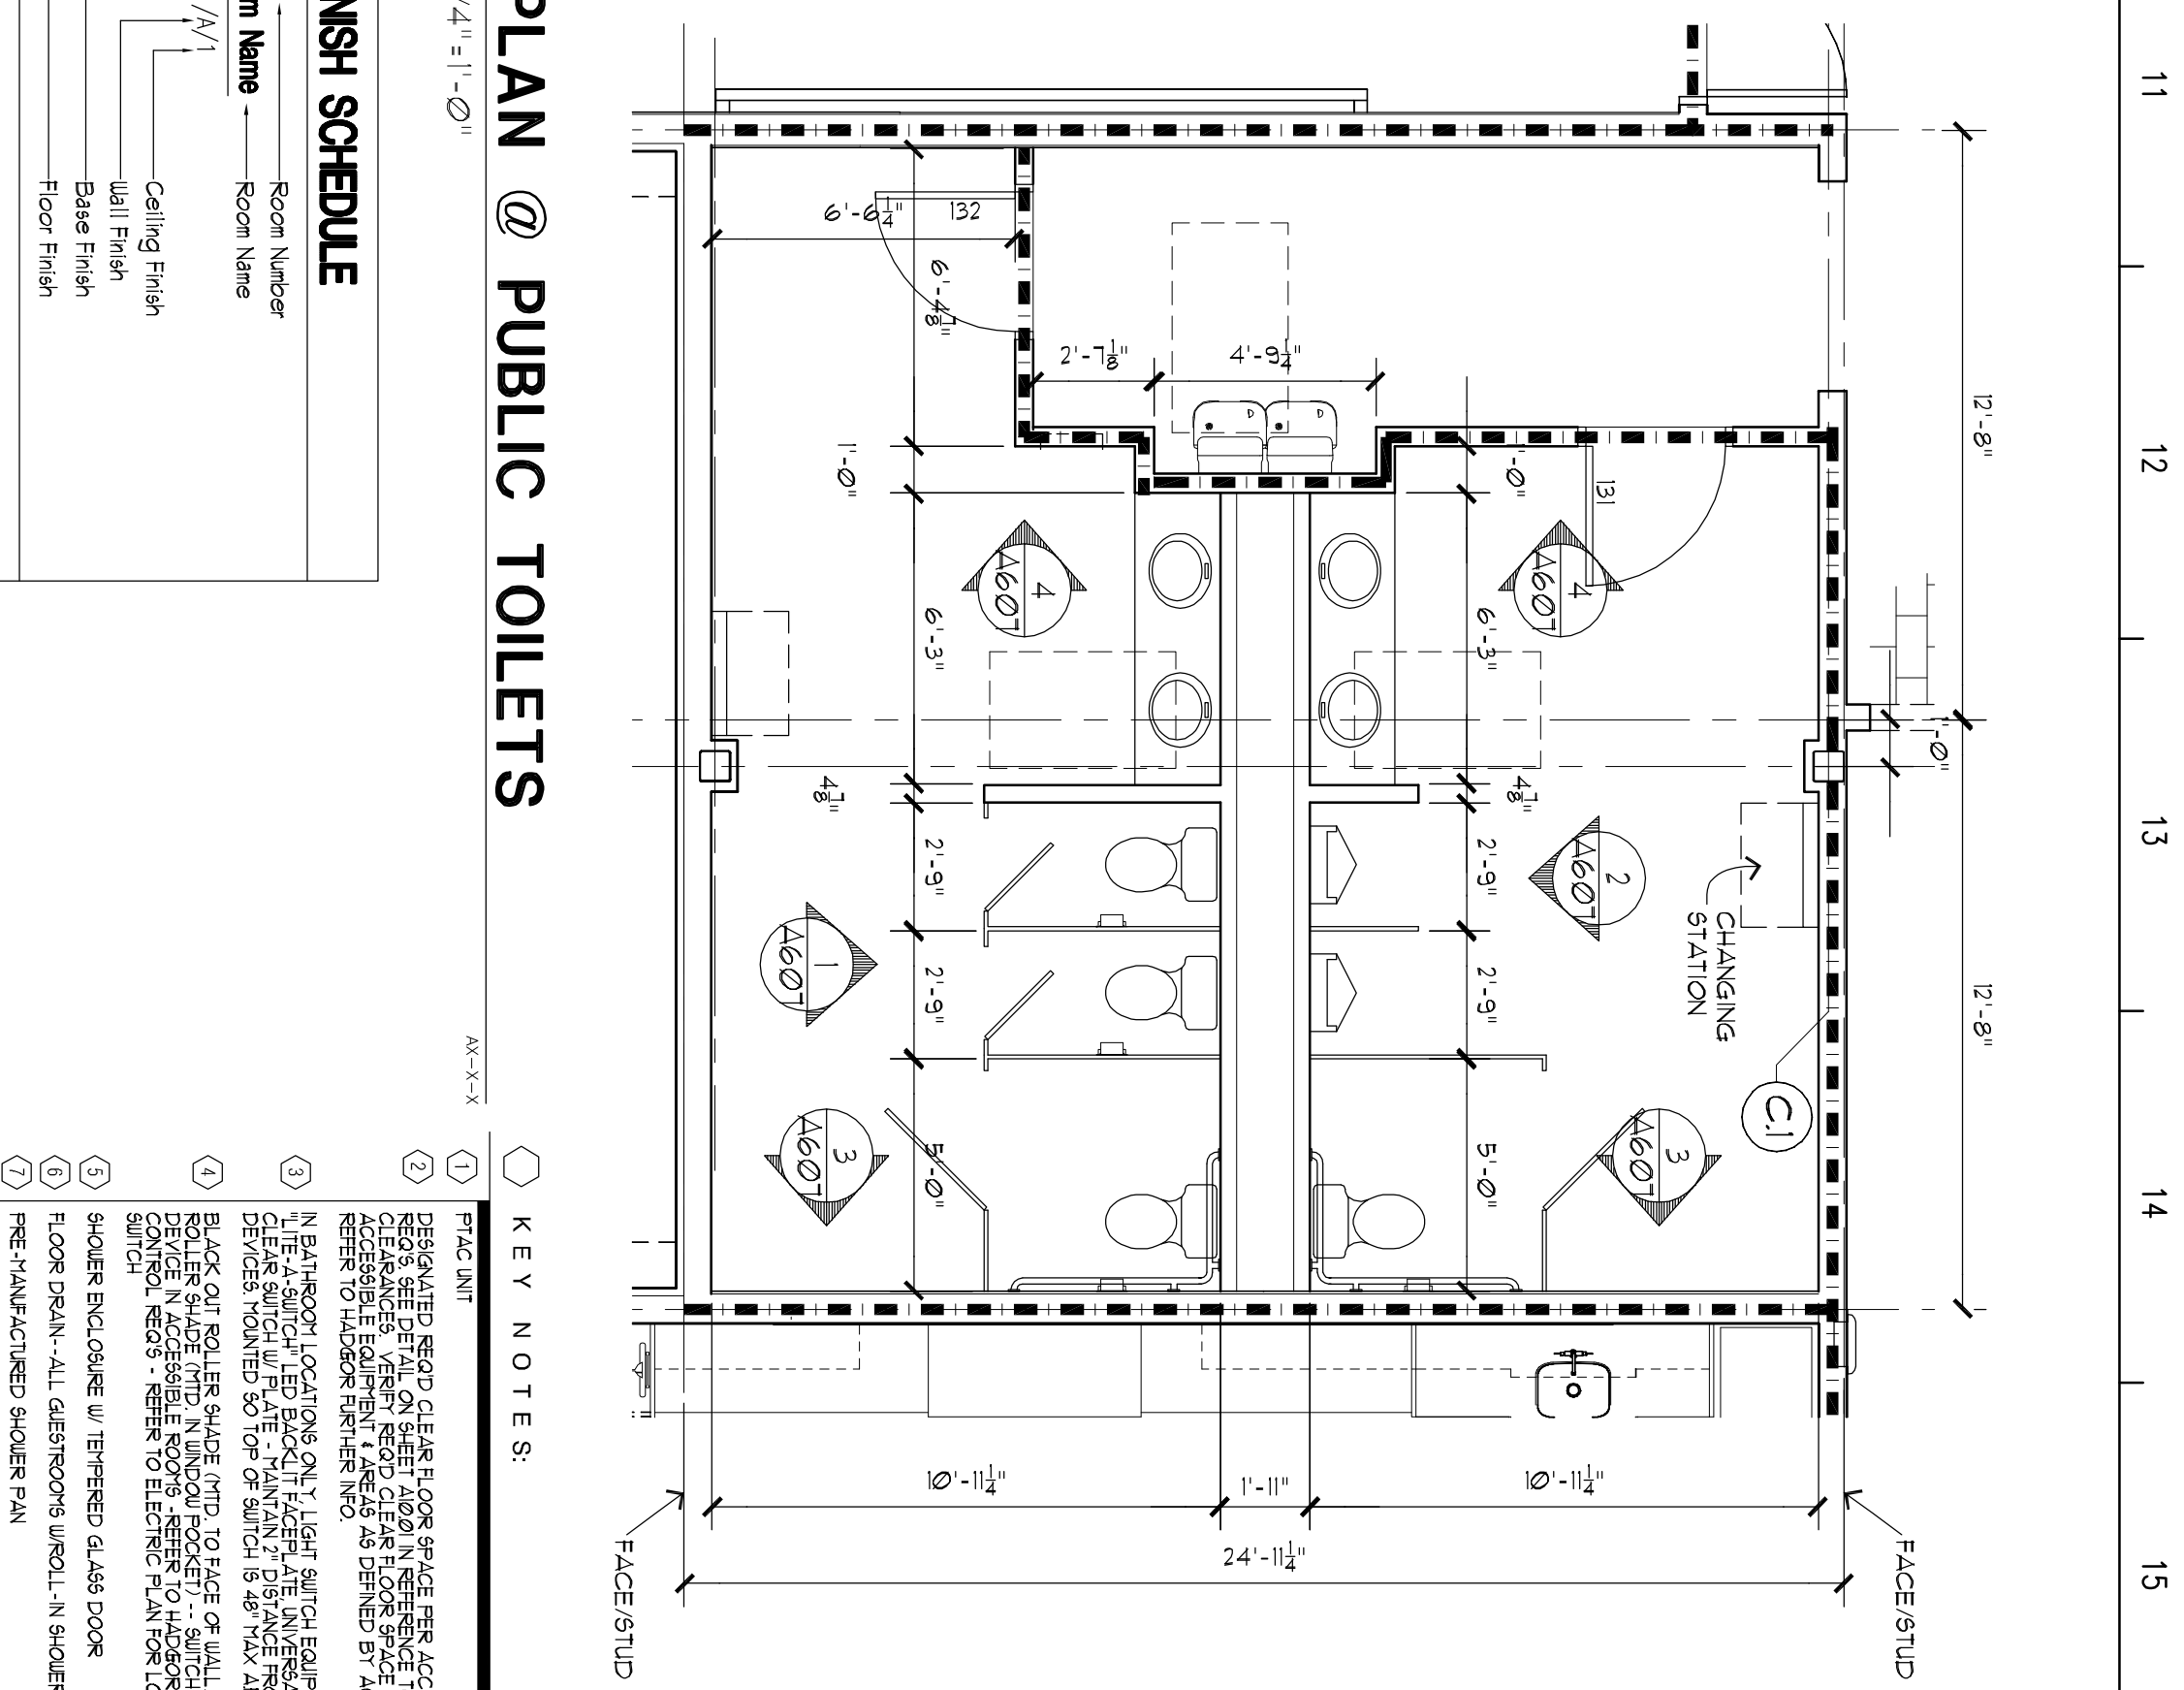


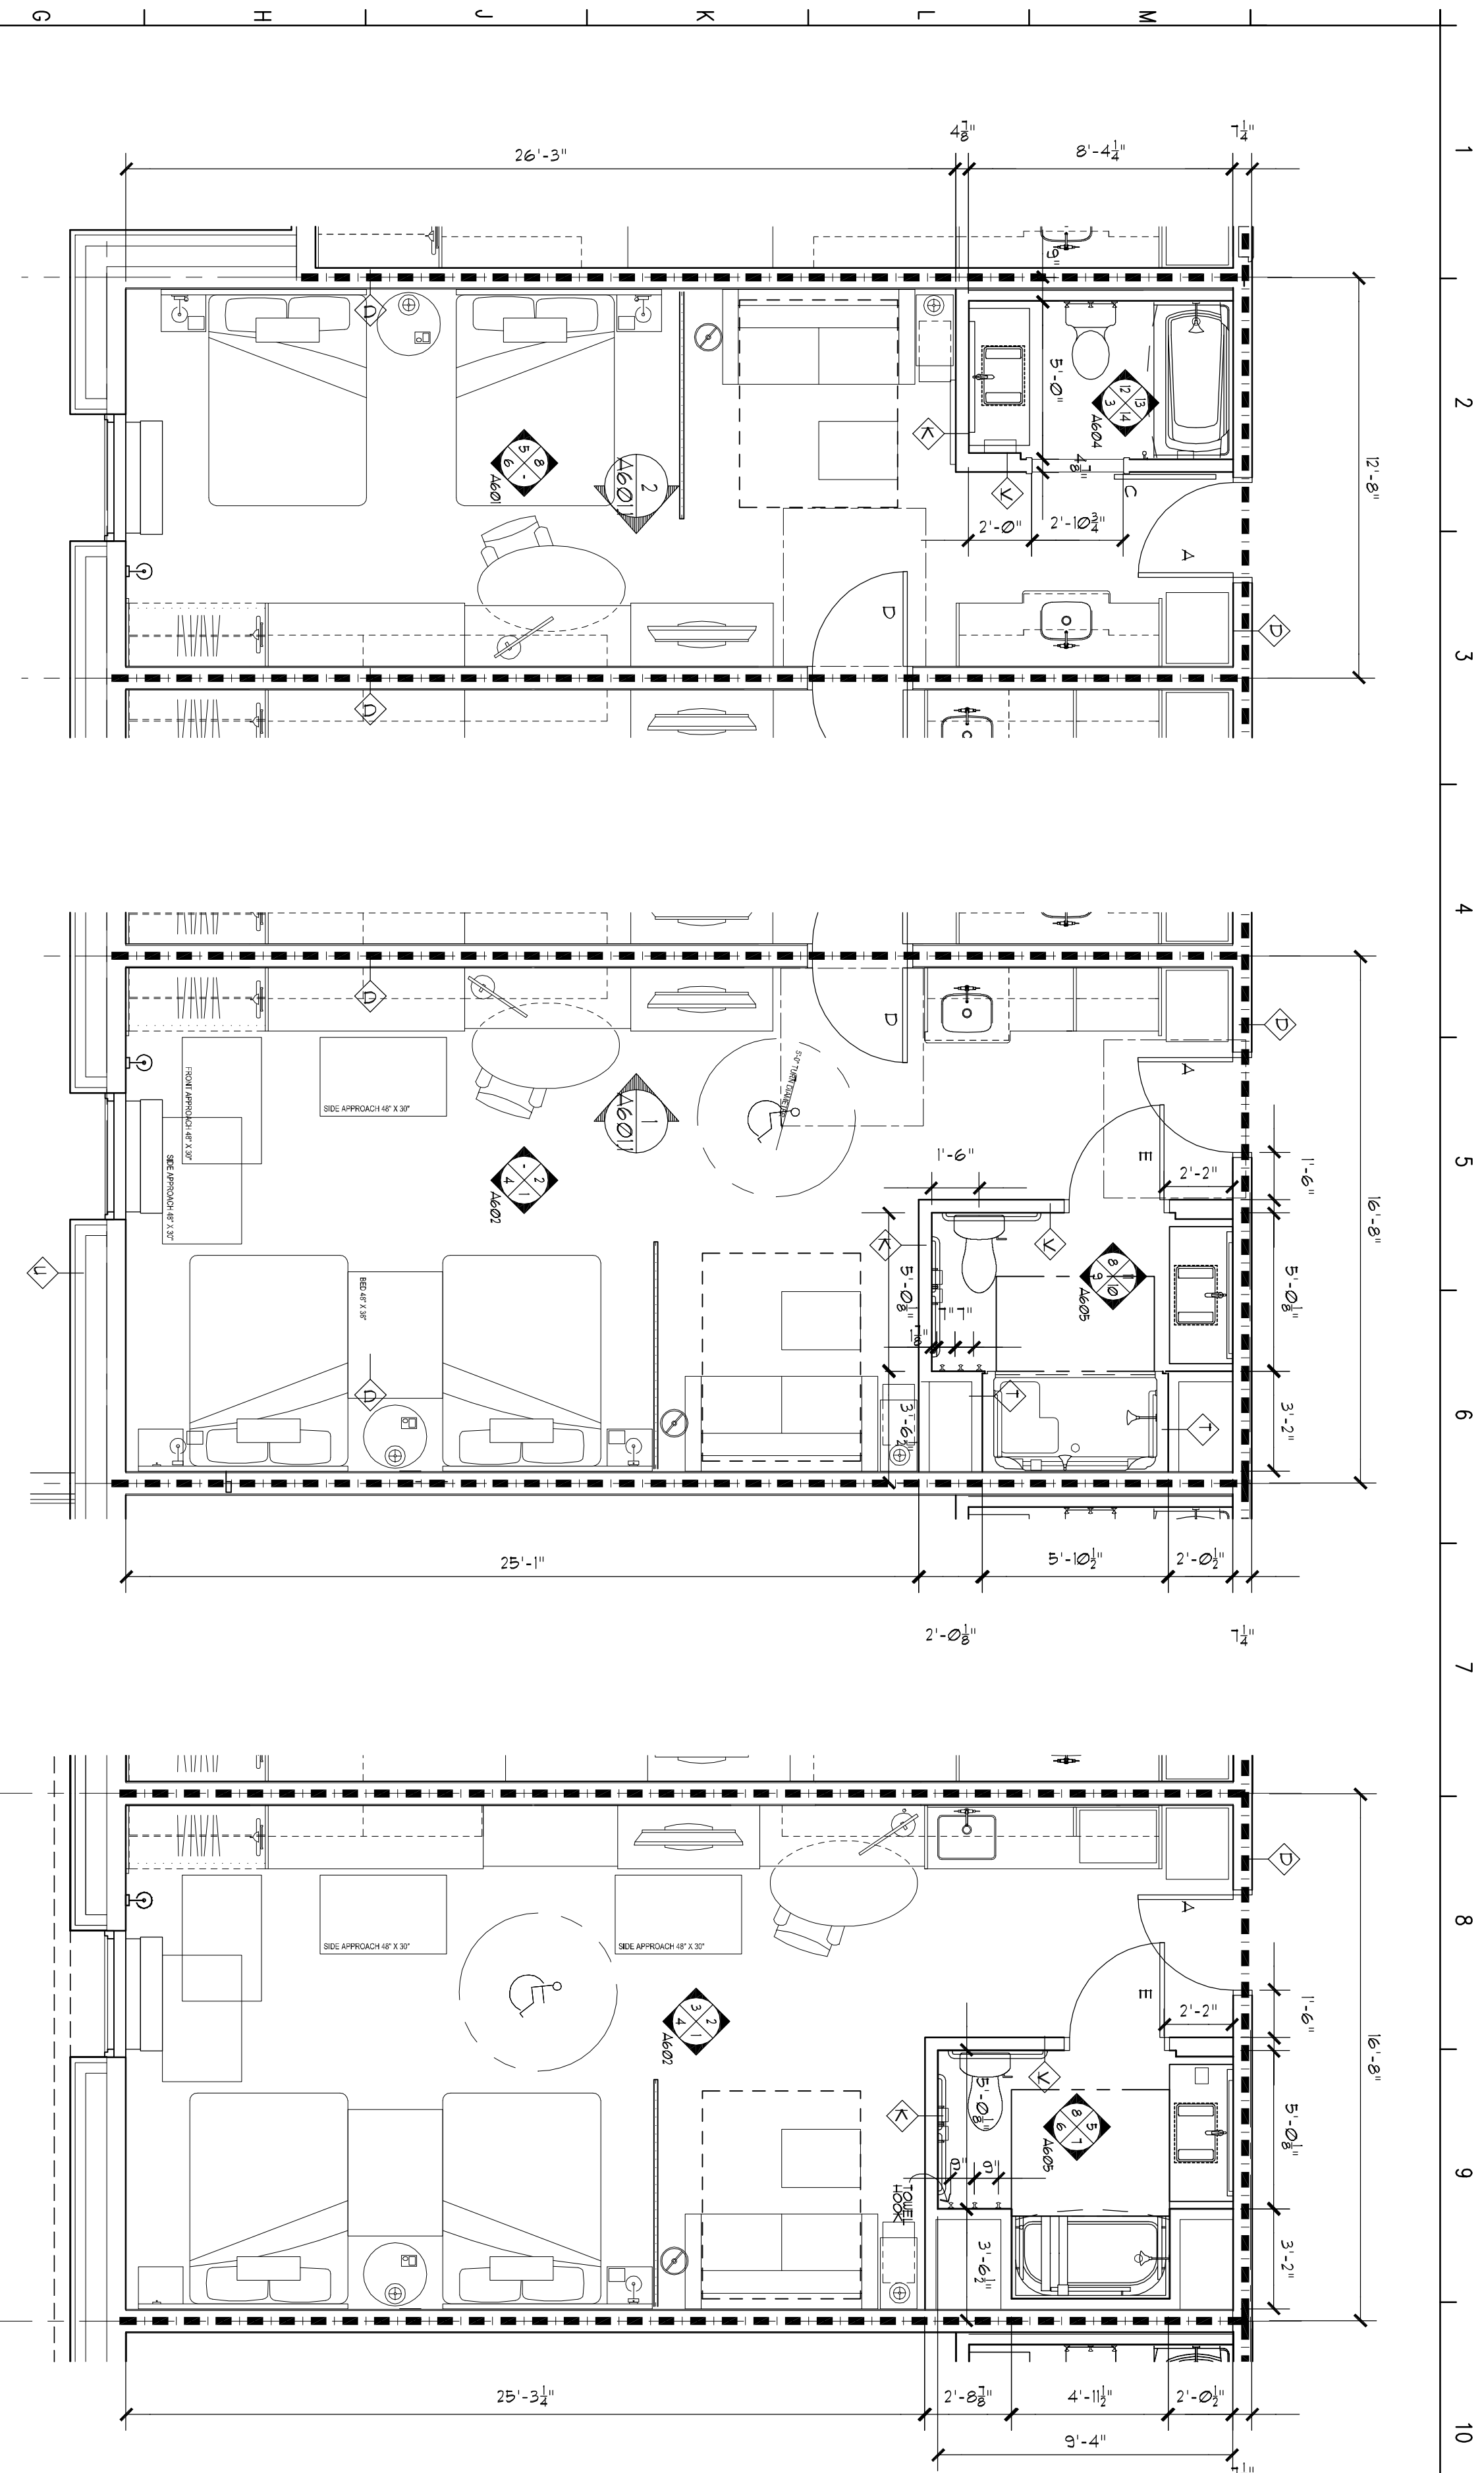

4 PLAN @ PUBLIC TOILETS

FINISH SCHEDULE

[illegible]

Floors

- A. Thin Set Decorative Porcelain Tile
- B. Painted Concrete
- C. Carpet and Pad
- D. Vinyl Composition Tile
- E. Carpet Tiles
- F. Porcelain or Ceramic Tile 20"x20"
- G. Concrete Sealed
- H. Quarry Tiles
- J. Porcelain Tile Wood Look 3'x36"
- K. EcoFloorless EcoLocks interlocking rubber tiles, 1/4" thick, color selected by Owner.

Walls

A. Painted Gyp. Bd. (Eggshell Latex Enamel)

Ceilings

1. Spray Aristex on Gyp. Bd

Ceilings

1. Spray Aristex on Gyp. Bd

[illegible][illegible]