


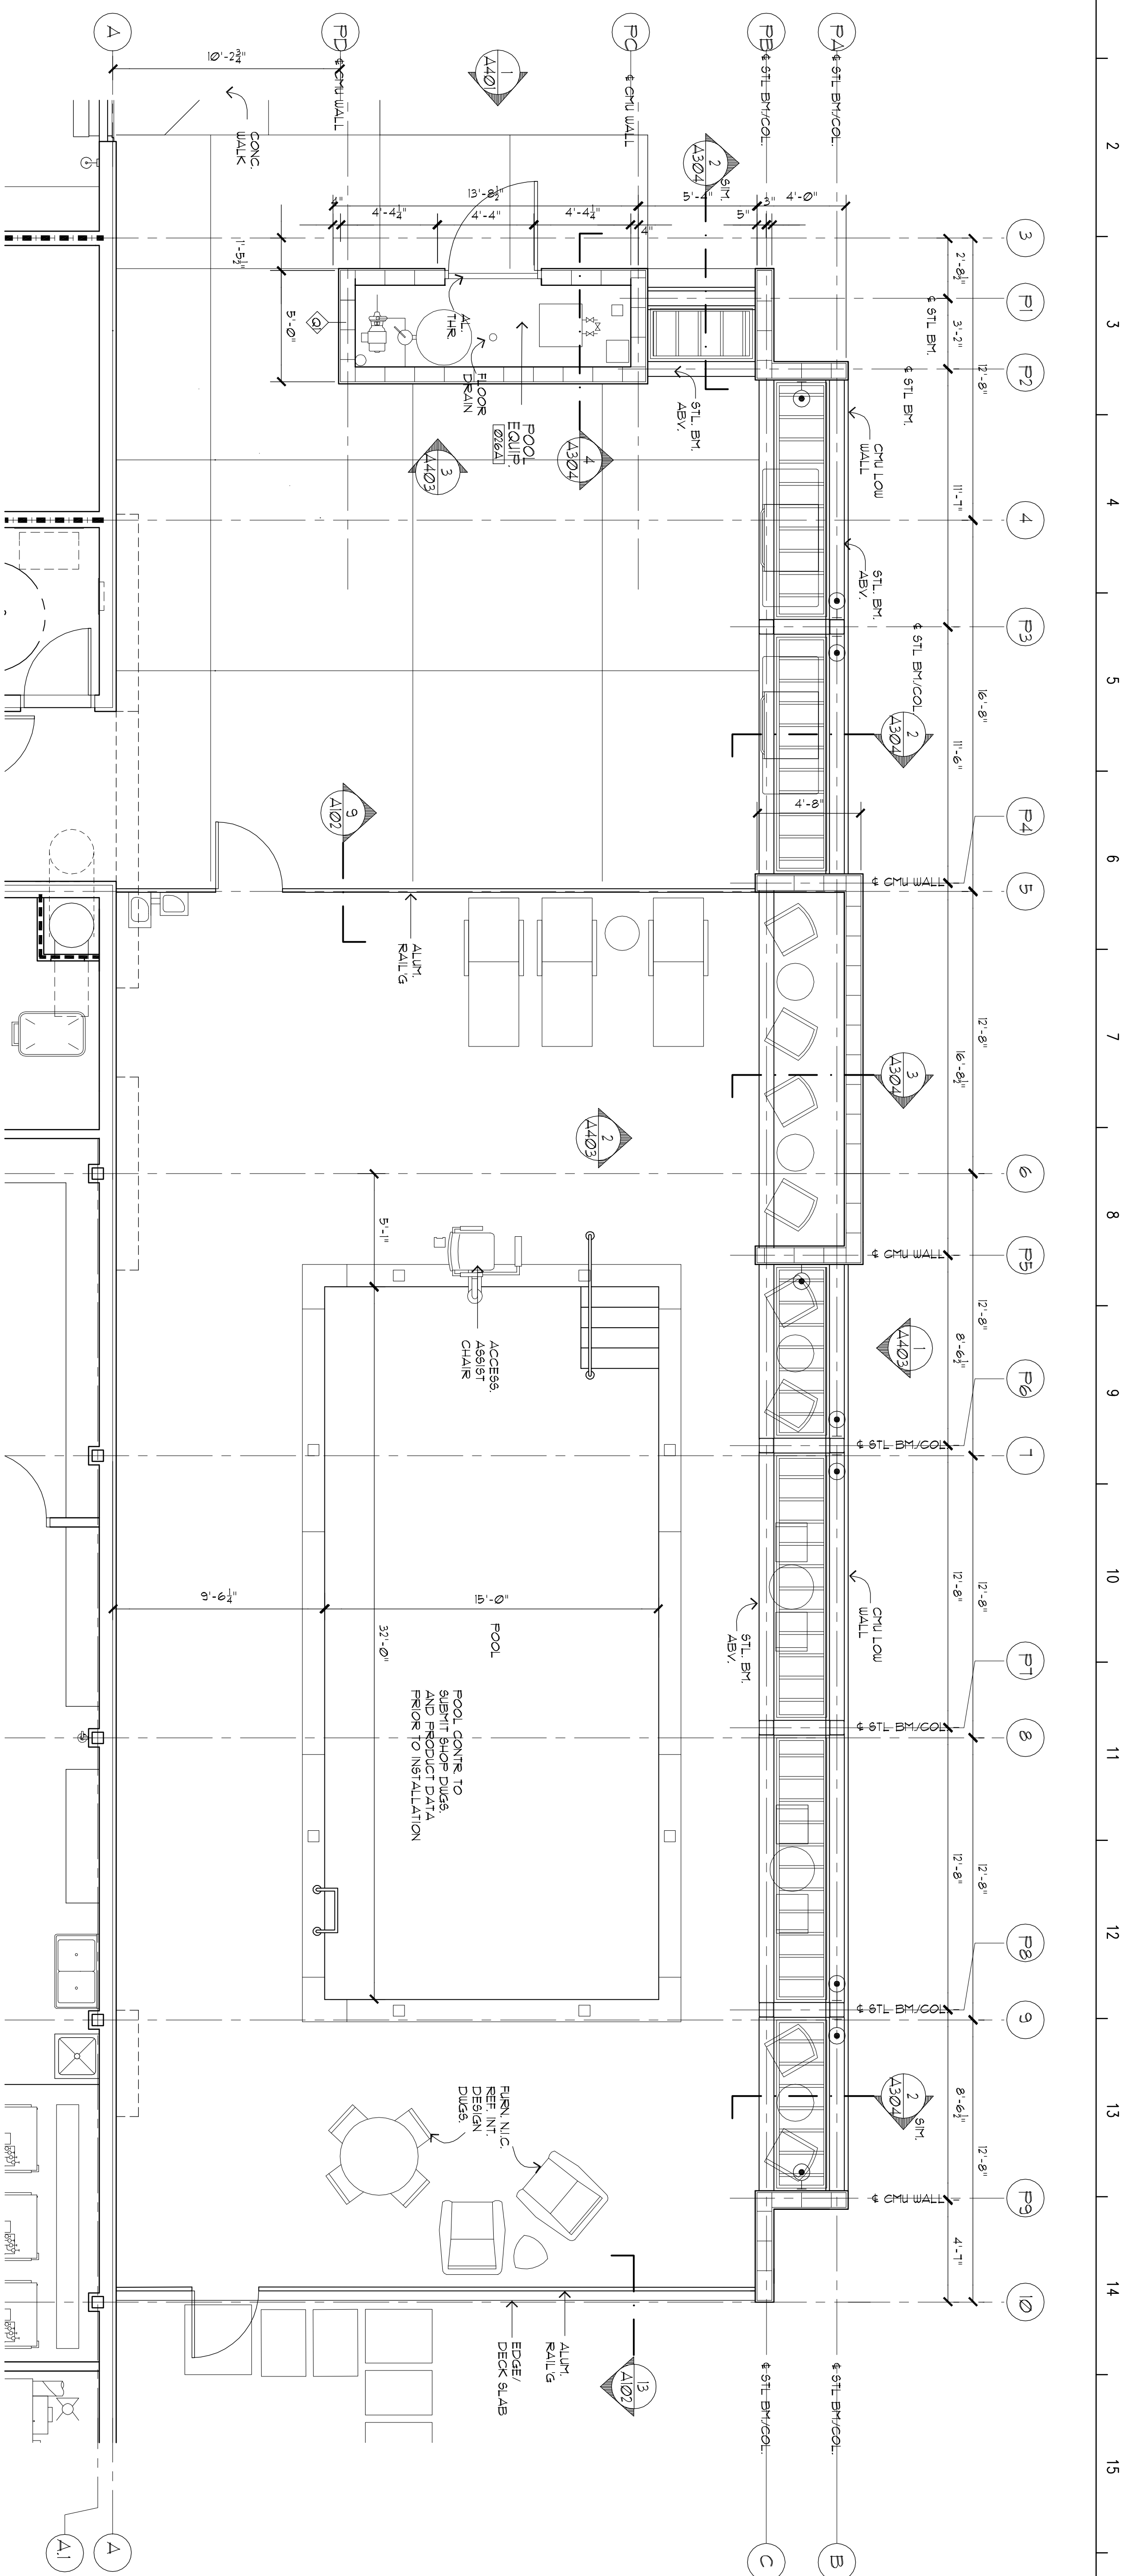

PLAN @ POOL

1/4" = 1'-0"

 $\Delta X-X=0$


2 TRELLIS SECTION

 $\frac{1}{2} = 1 - 0$
$$AX = X = I$$

2 TRELLIS SECTION


$$1/2'' = 1'-0$$
$$AX = X =$$

POOL EQUIP. RM. SECTION
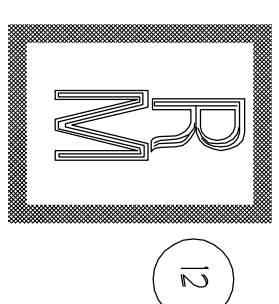
$$1/2'' = 1' - 0''$$
$$AX = X = I$$


Richard Molenaar

A R C H I T E C T

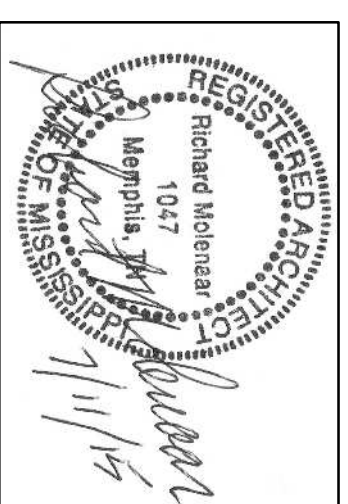

PROJECT NAME

PROJECT NAME:
HOME 2
SUITES BY HILTON

Old Fannin Road Flowood, Mississippi

SHEET TITLE:

III

PROJECT NO.

REVISION

DRAWN BY: CHECKED BY:

NUMBER

DATE:

July 11, 2015

REISSUED: JUNE 07, 2016