
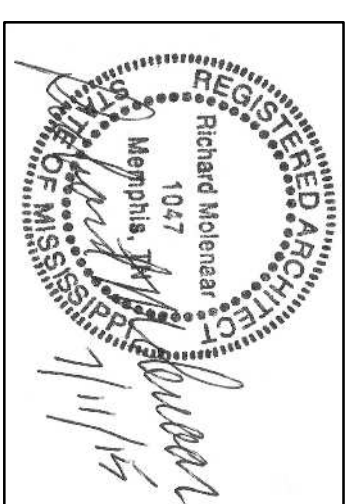
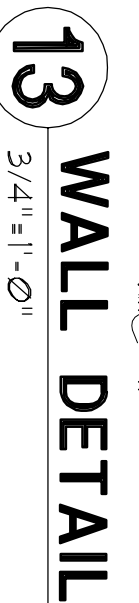
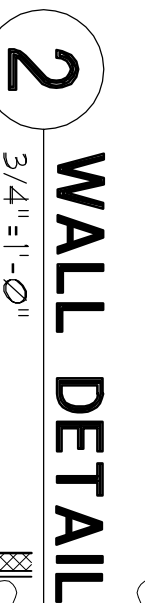
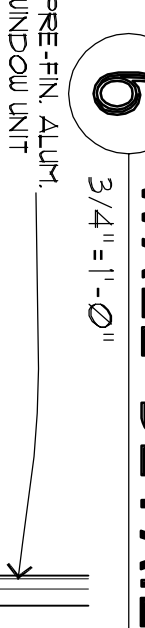
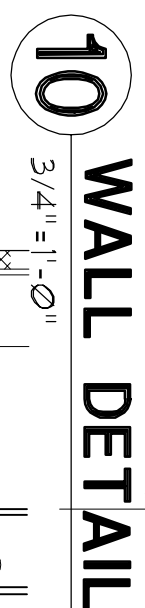
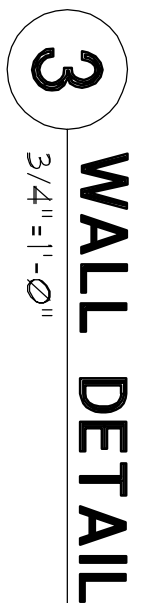
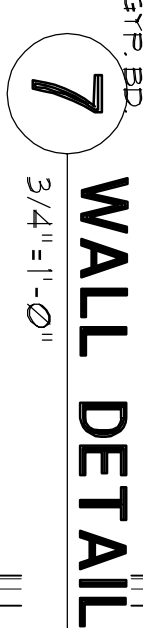
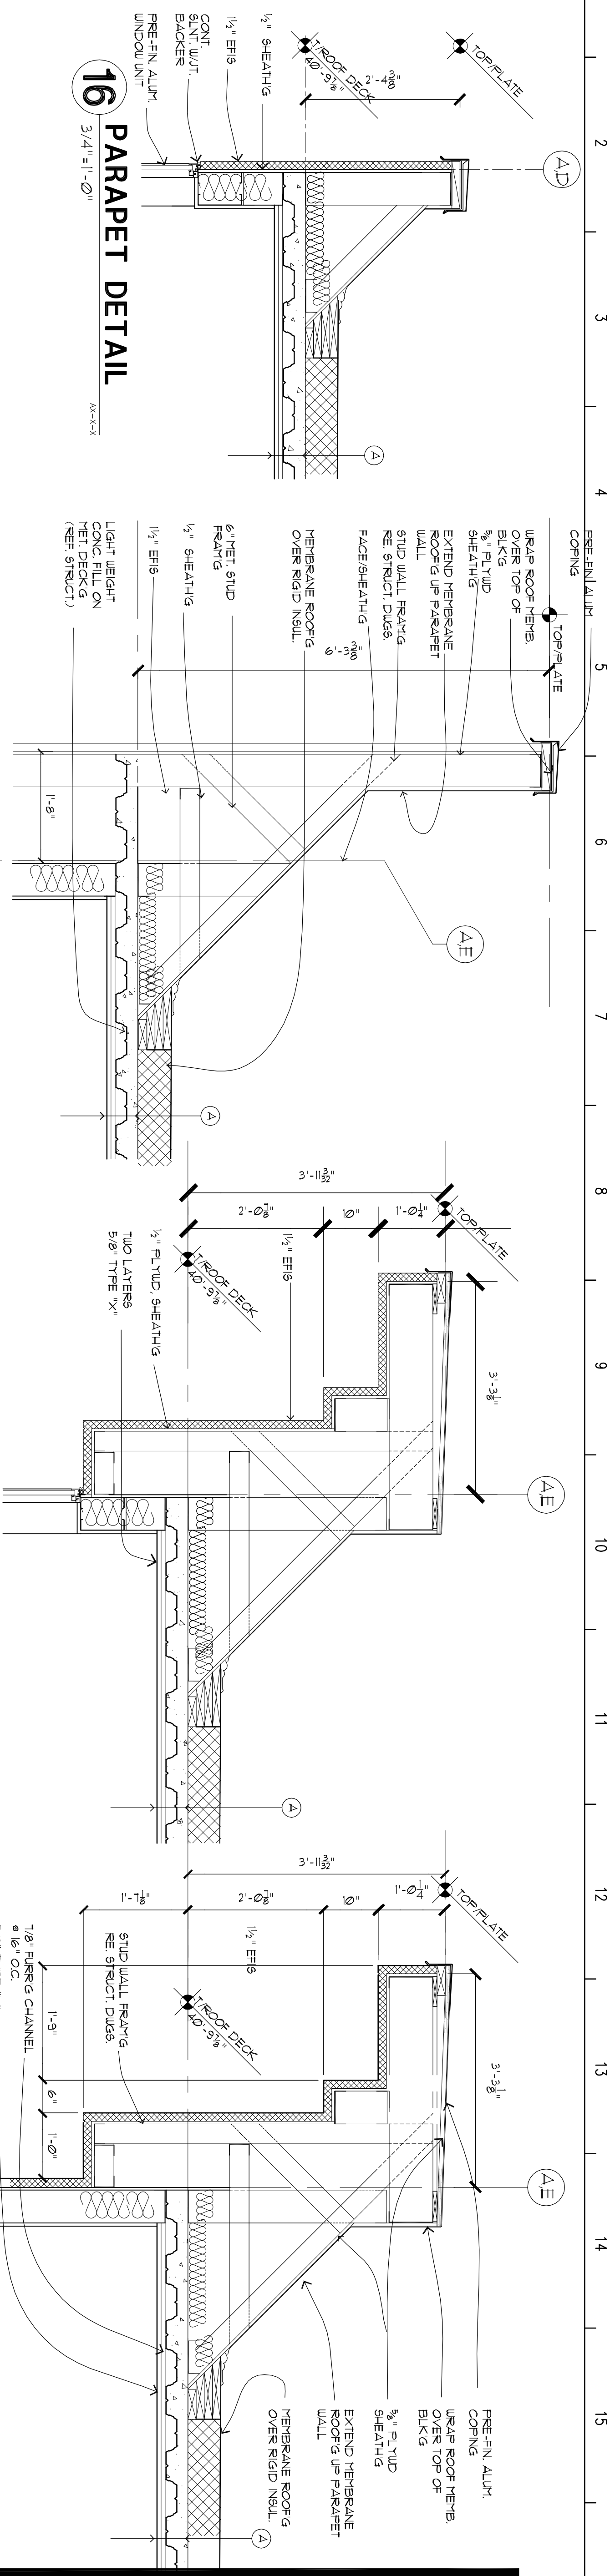


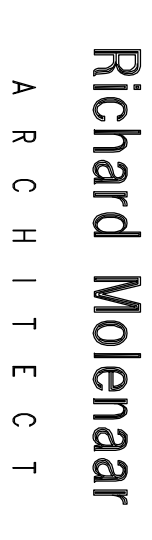

PROJECT NAME

HOME2
SUITES BY HILTON

Old Fannin Road Flowood, Mississippi

SHEET TITLE:

Exterior Details

PROJECT NO. _____ LATEST REVISION: _____

13012

DRAWN BY: CHECKED BY:

acj

DATE:

DATE: July 11 2015

A508