

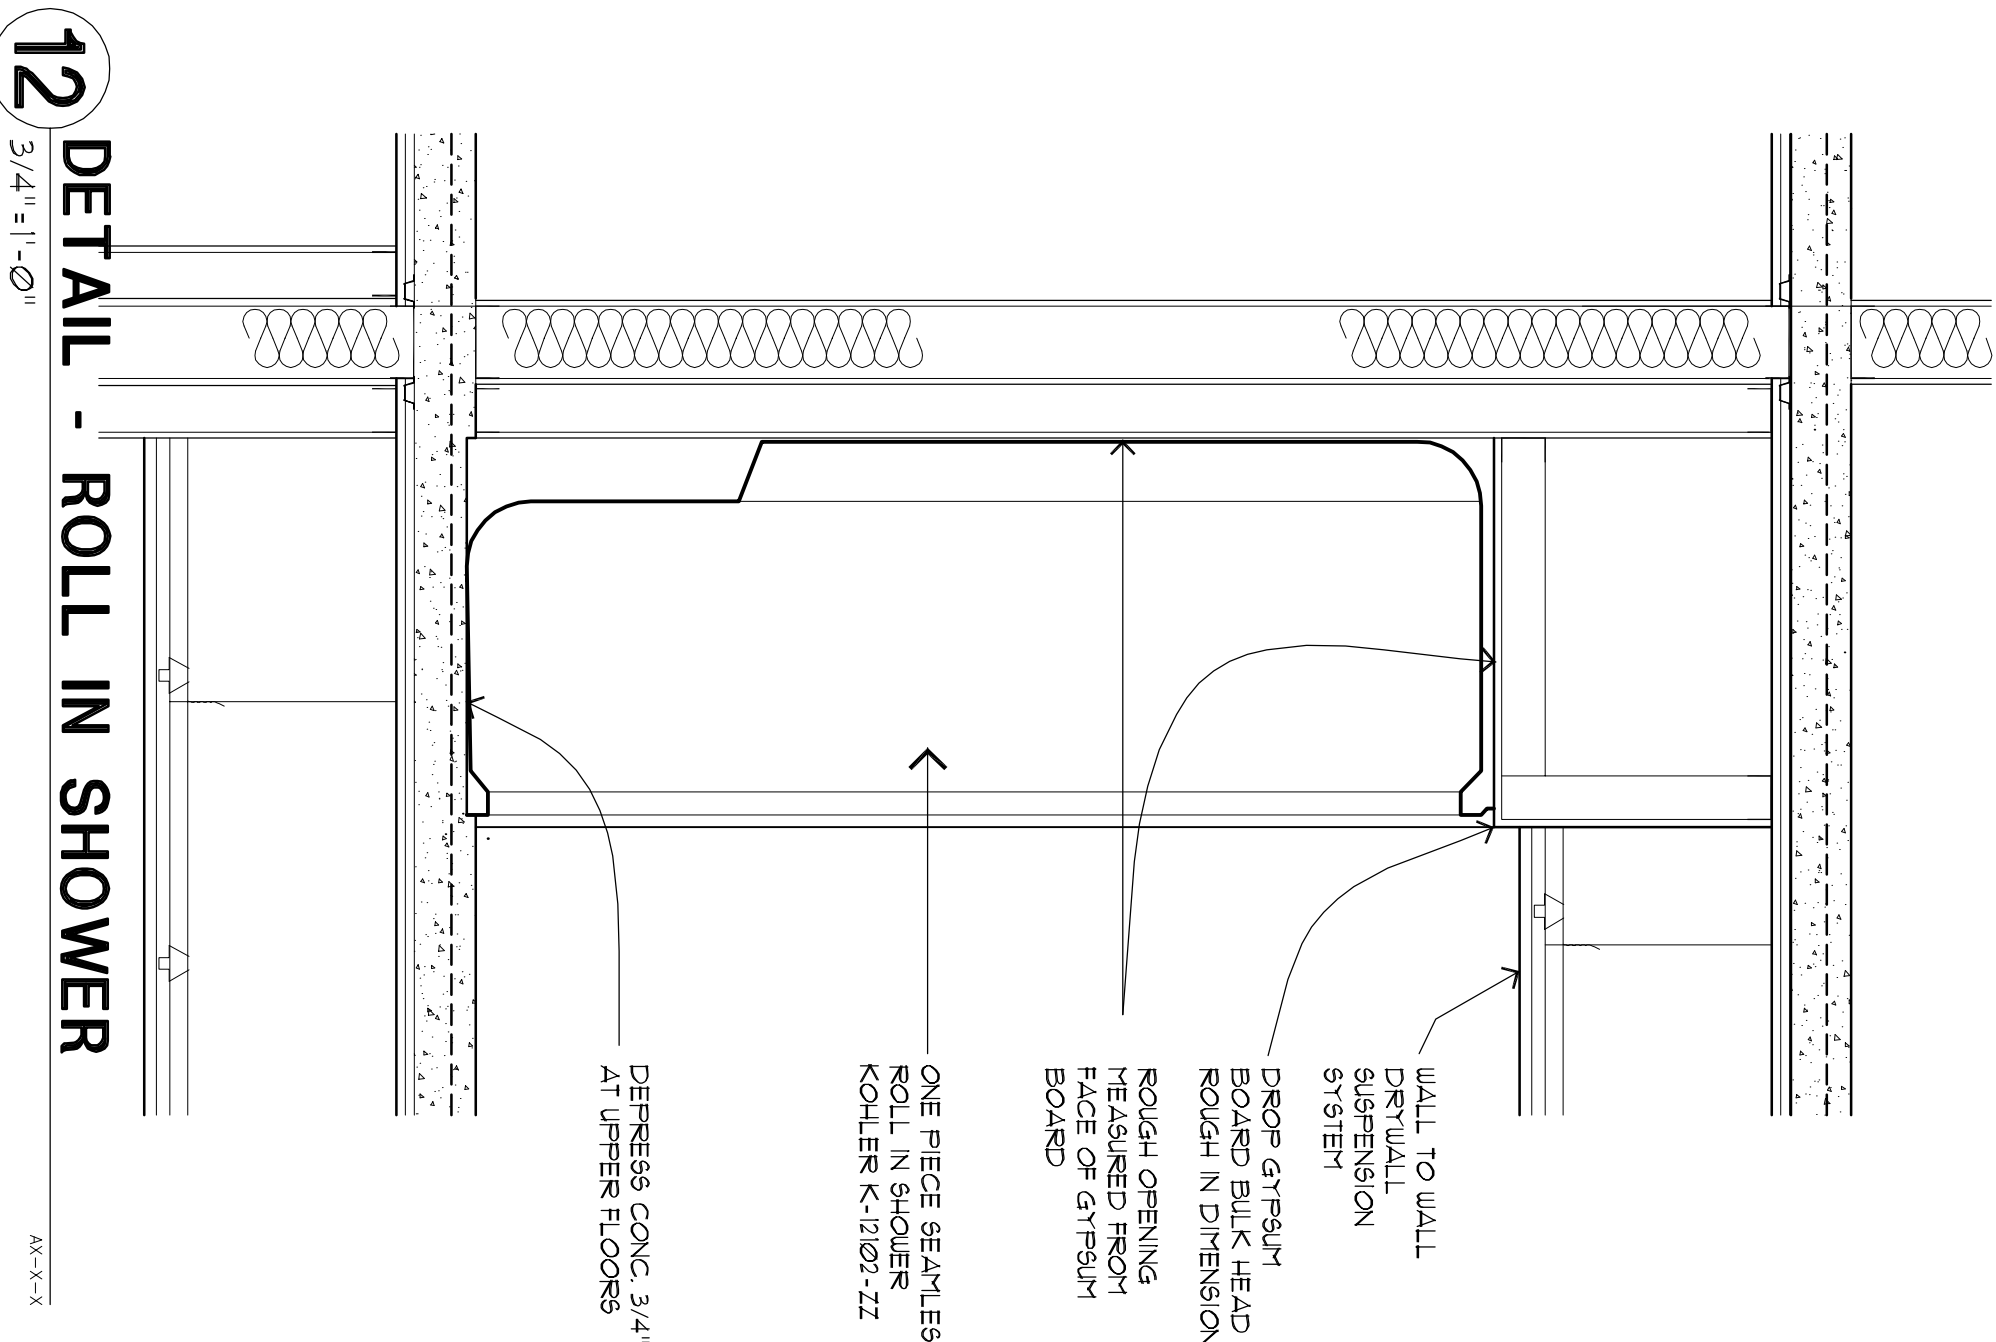
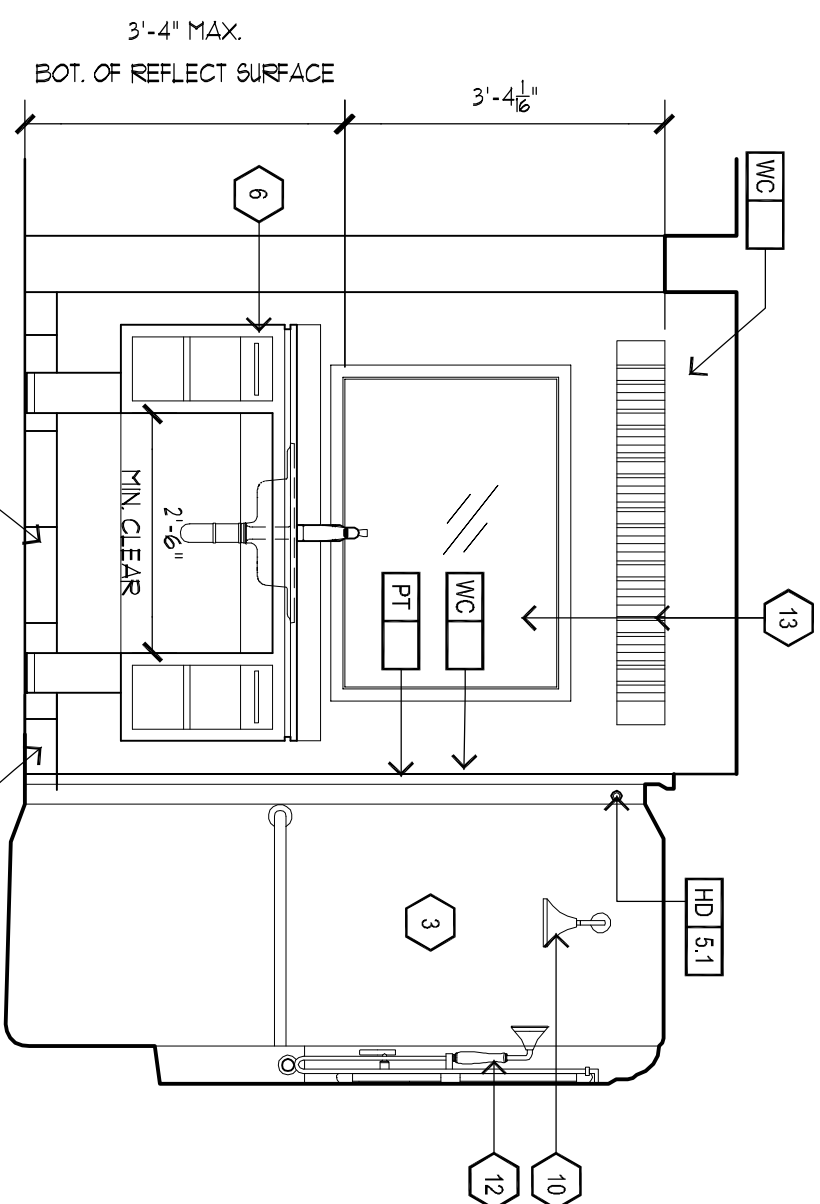
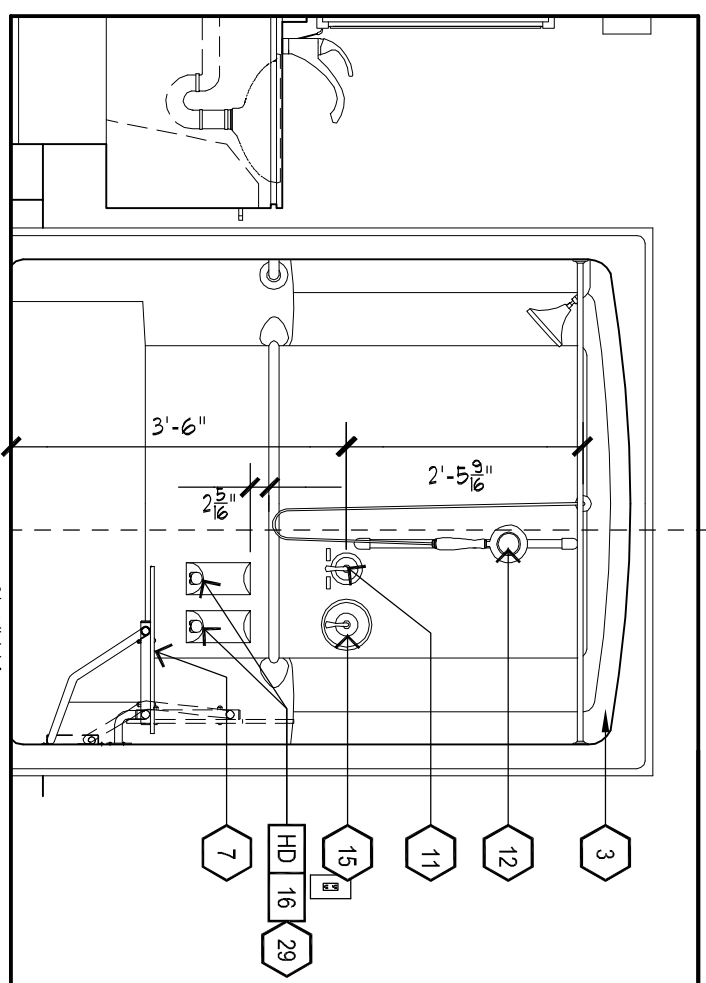
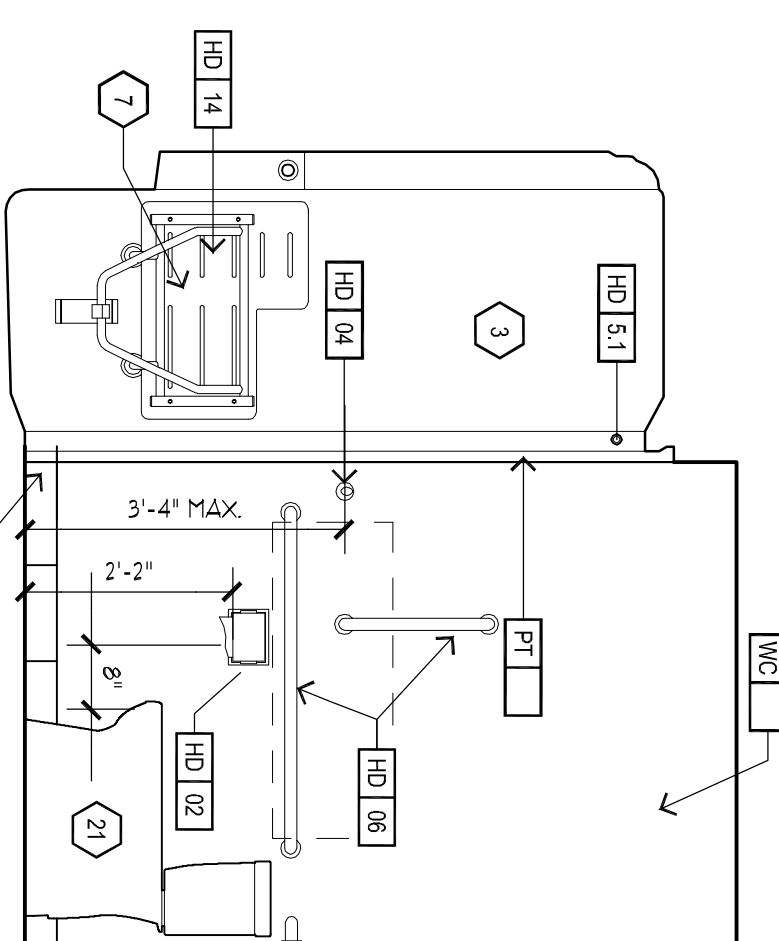
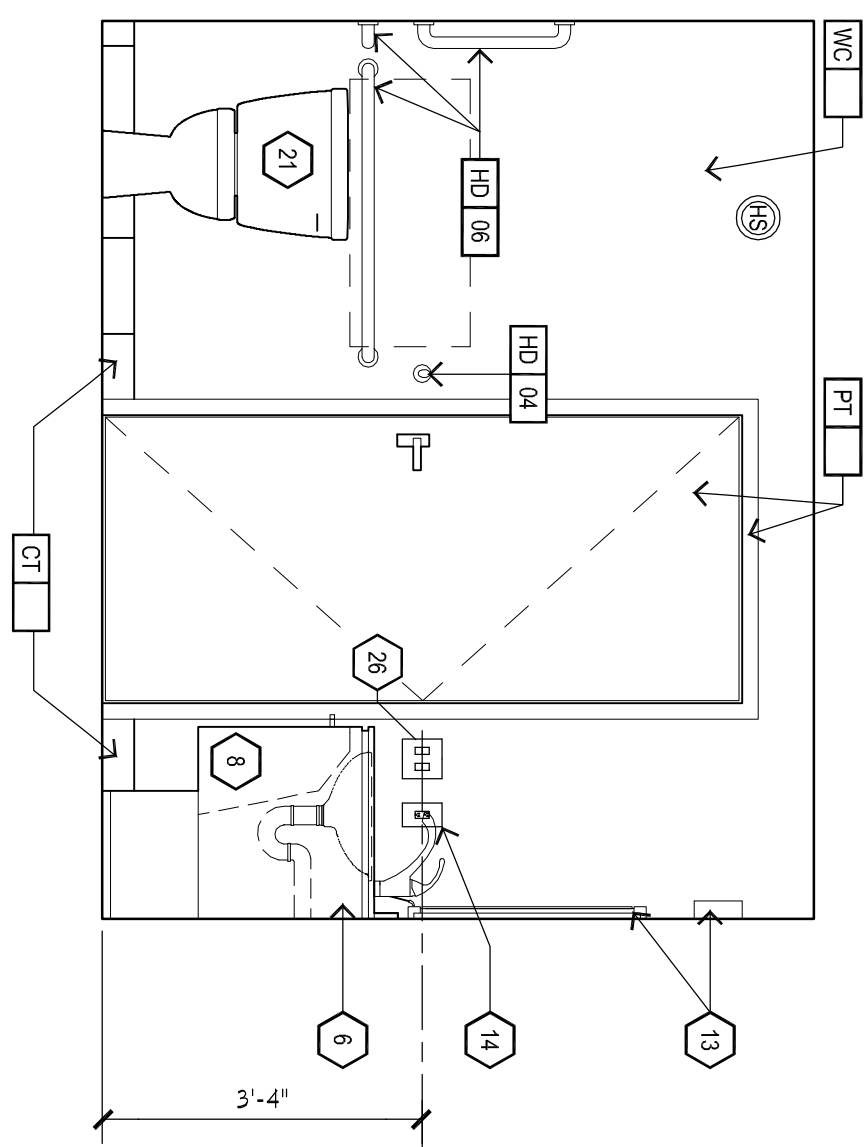
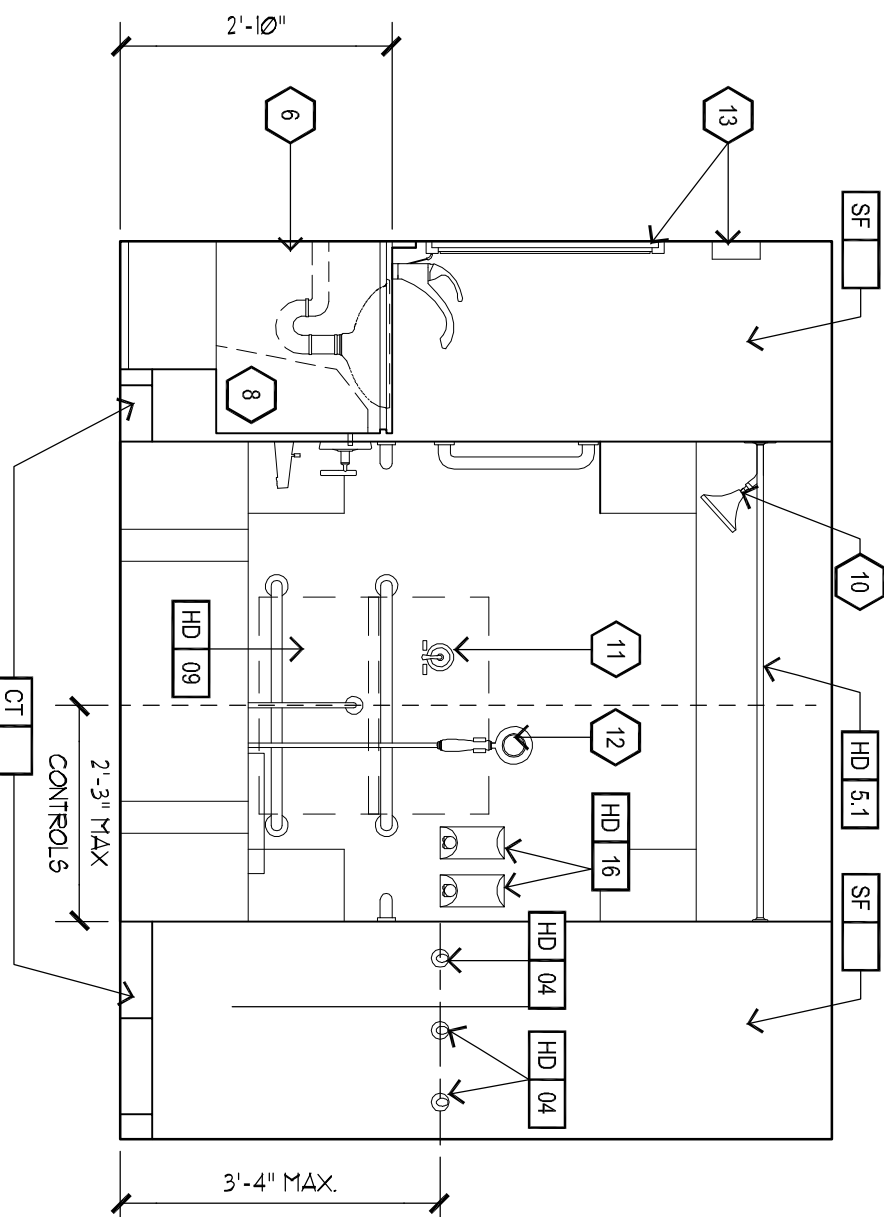
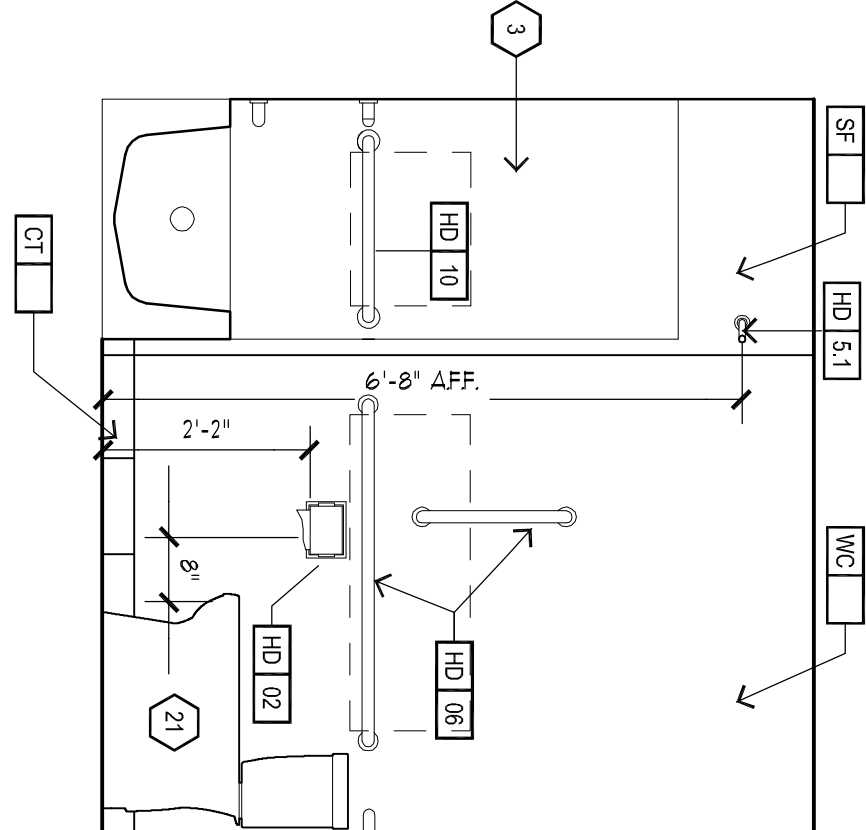
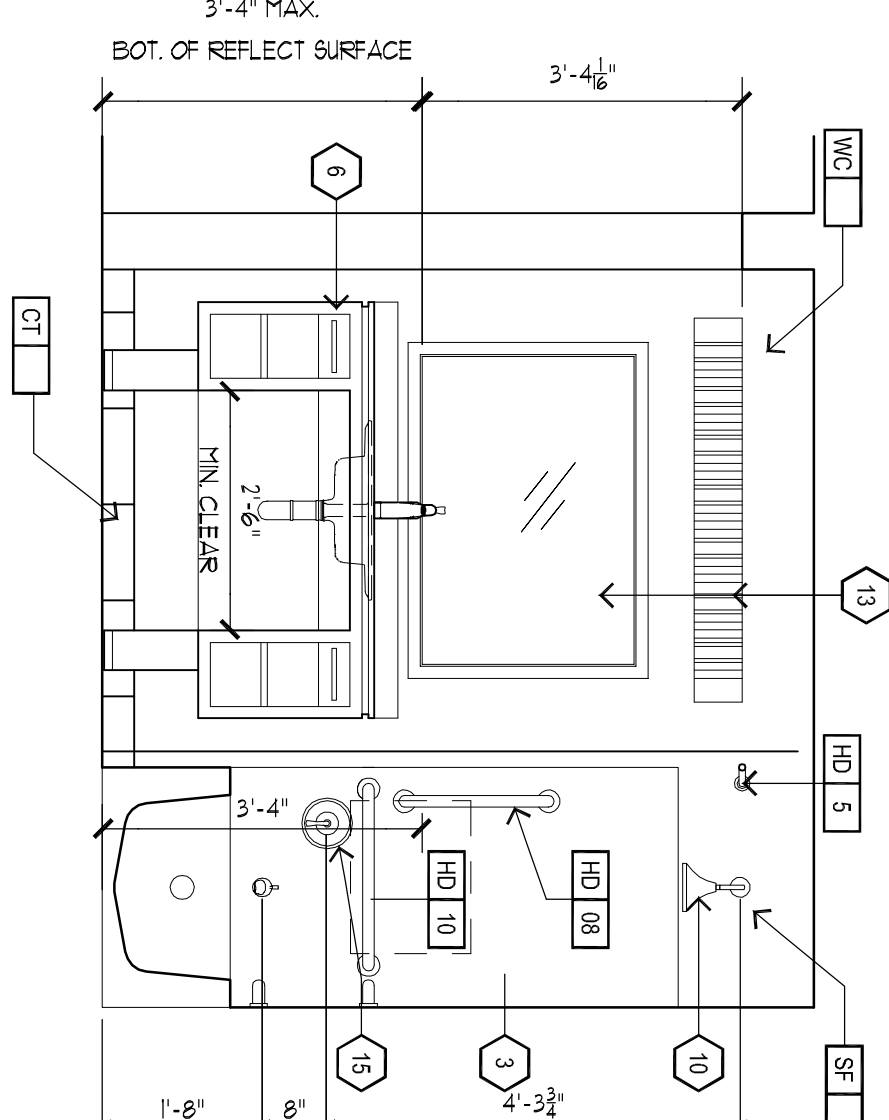
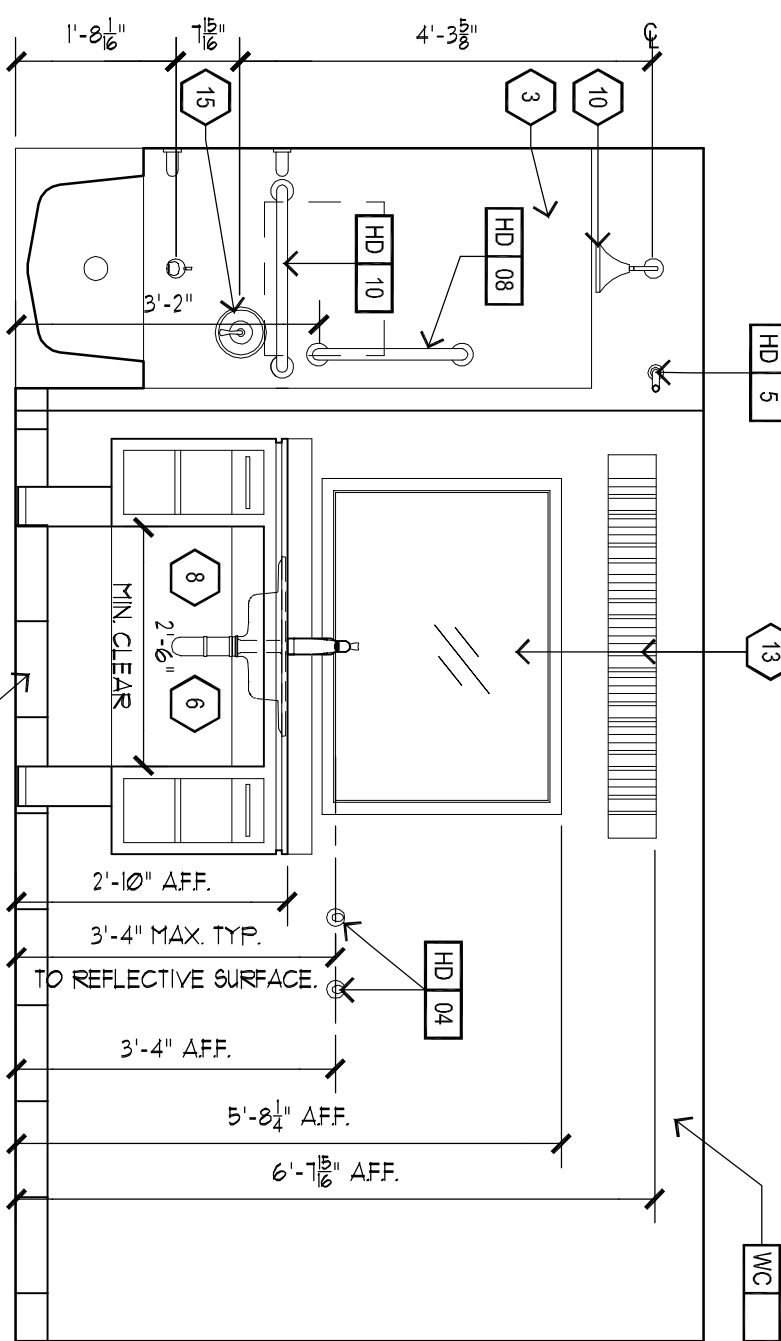
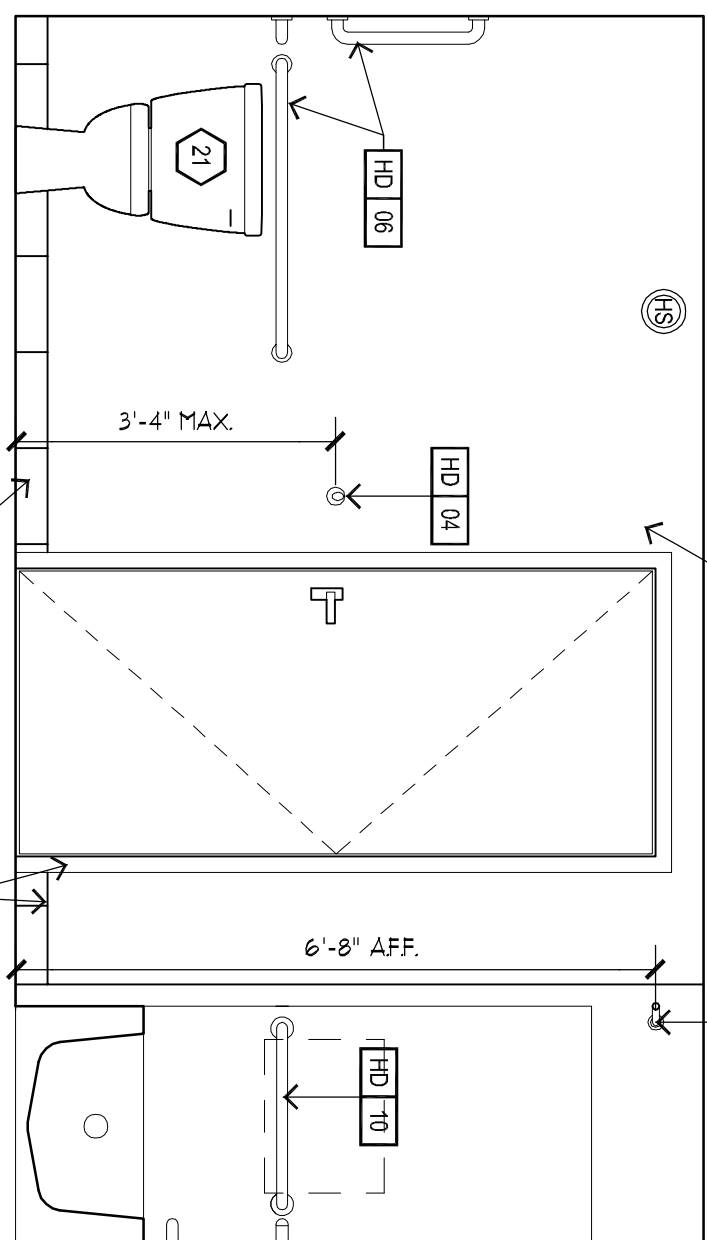
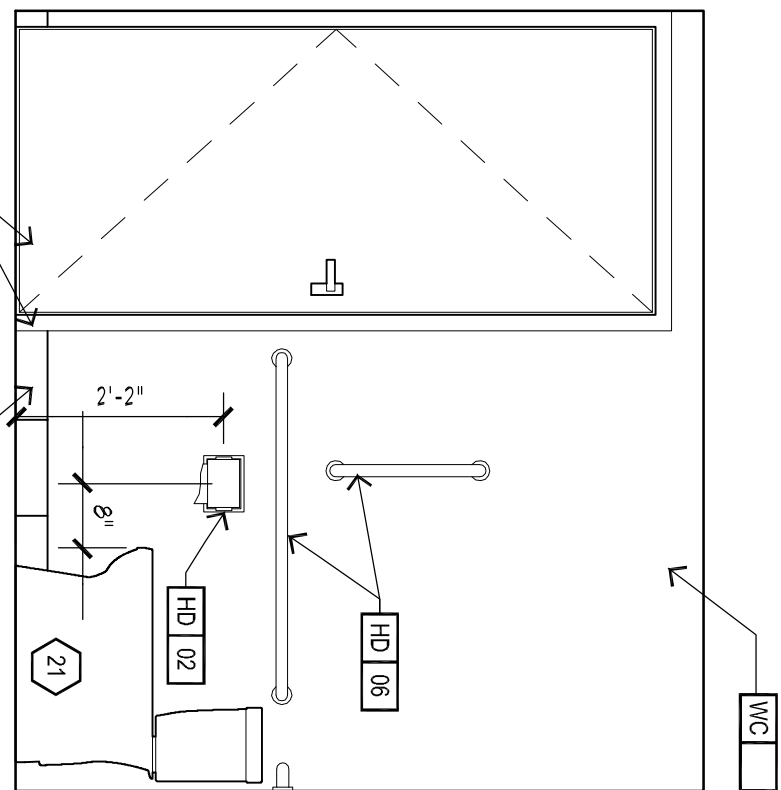


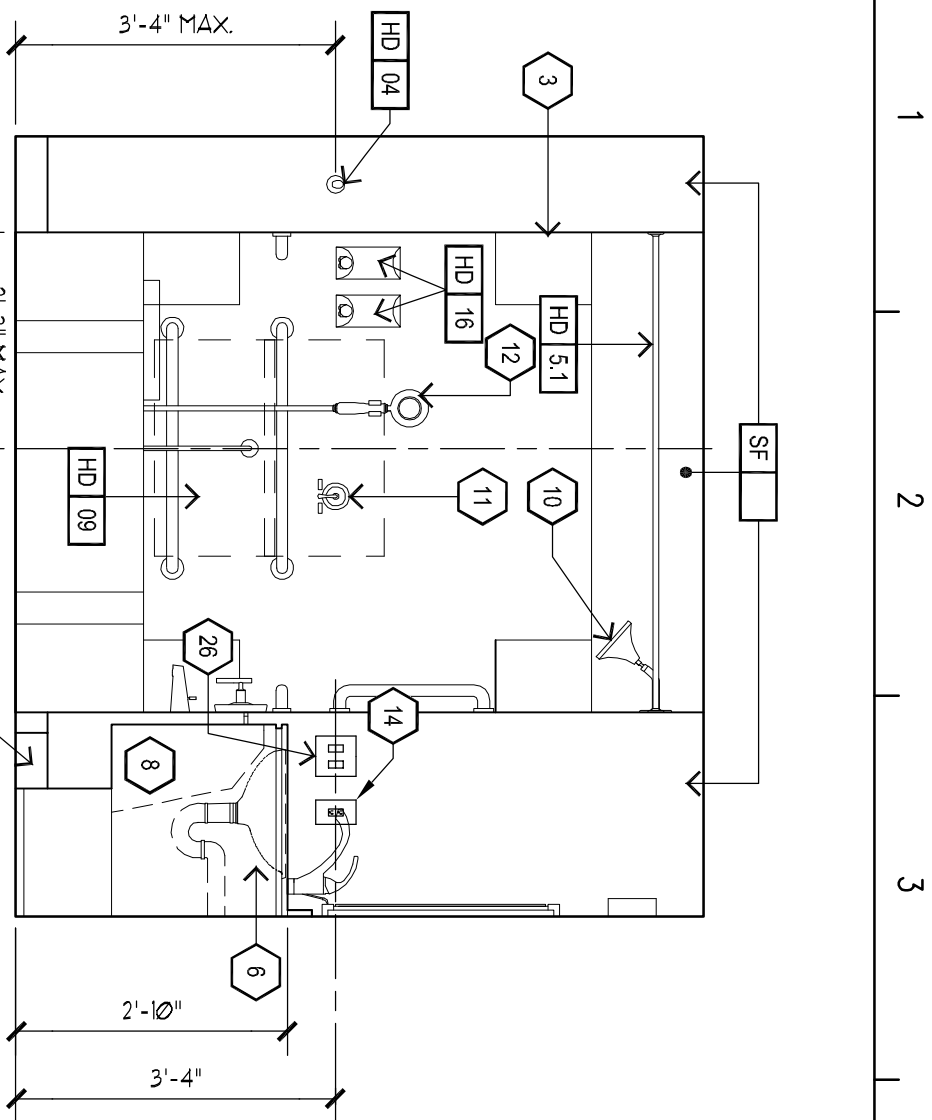

- NOTES
- SEE INTERIOR DESIGN DRAWINGS AND SPECIFICATIONS FOR FINAL FINISHES.
 - REF. INTERIOR DESIGN DRAWINGS FOR LIGHTING, TILLWORK, AND CASEWORKS.
 - SEE TOILET ACCESSORIES SCHEDULE SHEET A601.

Richard Molenaar
ARCHITECT

- KEY NOTES:
- ALL PAINTED SURFACES TO BE MAINTAINED AT ALL TIMES.
 - CURTAIN ROD.
 - TUB / SHOWER SURROUND - ACCESSIBLE SHOWER THRESHOLD INFORMATION IS REQUIRED TO BE PROVIDED TO THE CONTRACTOR.
 - TOILET PAPER HOLDER.
 - ACCESSIBLE VANITY UNIT REFER TO SCHEDULE DATA.
 - ACCESSIBLE REMOVABLE TUB SHOWER SEAT REFER TO SCHEDULE DATA.
 - CLEAR AREA OF SHOWER/VANITY MUST BE ACCESSIBLE.
 - NOT USED.
 - SHOWER HEAD.
 - SHOWER DIVERter VALVE.
 - HAND SHOWER AND SIDE BAR.
 - VANITY THERMOSTAT AND LIGHT FIXTURE.
 - GFCI OUTLET.
 - ONOFF - PRESSURE BALANCING VALVE.
 - TUB/SHOWER CAN.
 - BULK WASHING DISPENSER.
 - SHOWER ENCLOSURE W/ THERMED GLASS DOOR.
 - TOILET HOLDER.
 - NOT USED.
 - TOILET.
 - FLOOR DRAIN LOCATION - MUST BE ACCESSIBLE.
 - COMPLIANT SLOPES TO DRAIN.
 - LEAVE REBAR ON THE SIDE OF WALL OPPOSITE INSIDE CORNER OF WALL.
 - FRAMING SUBCONTRACTOR TO PROVIDE 3/4" X 1" FLOOR BLOCKS TO RECEIVE TIEBARS INDICATED - EXTEND FULL LENGTH OF OBJECT.
 - SHOWER SURROUND - REFER TO EQUIPMENT SCHEDULE.
 - WALL SURFACES TO BE MAINTAINED AT ALL TIMES.
 - MAINTAIN 2" DISTANCE FROM ALL OTHER DEVICES.
 - DIMENSION SHOWN INDICATES FLOOR DIMENSION REQUIRED TO ACCOMMODATE SHOWER UNIT WHEN INSTALLED SHOWER FLOOR FINISH ON WALL MEET ACCESSIBILITY.
 - FLOOR FINISH ON WALL MEET ACCESSIBILITY.
 - ROUNDED OR VERTICAL.
 - DOORWAY OPENING MEASURED FROM FACE OF GYP/SOL BOARD.
 - WHERE PRE-CAST/CAST SHOWER INSERT IS INDICATED LEAVE ROUGH OPENING FROM FACE OF GYP/SOL BOARD.

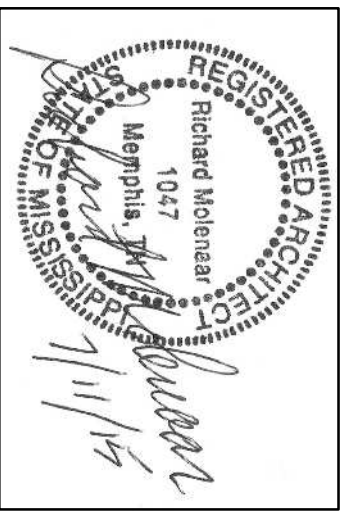

PROJECT NAME:

HOMER
SUITES BY HILTON

Old Fannin Road Flowood, Mississippi

SHEET TITLE:

Interior Elevations

PROJECT NO. 13012
DRAWN BY: CHECKED BY: Jm
DATE: July 11, 2015
SHEET NUMBER: A605

REISSUED: JUNE 07, 2016