




1 REGISTRATION DESK PLAN

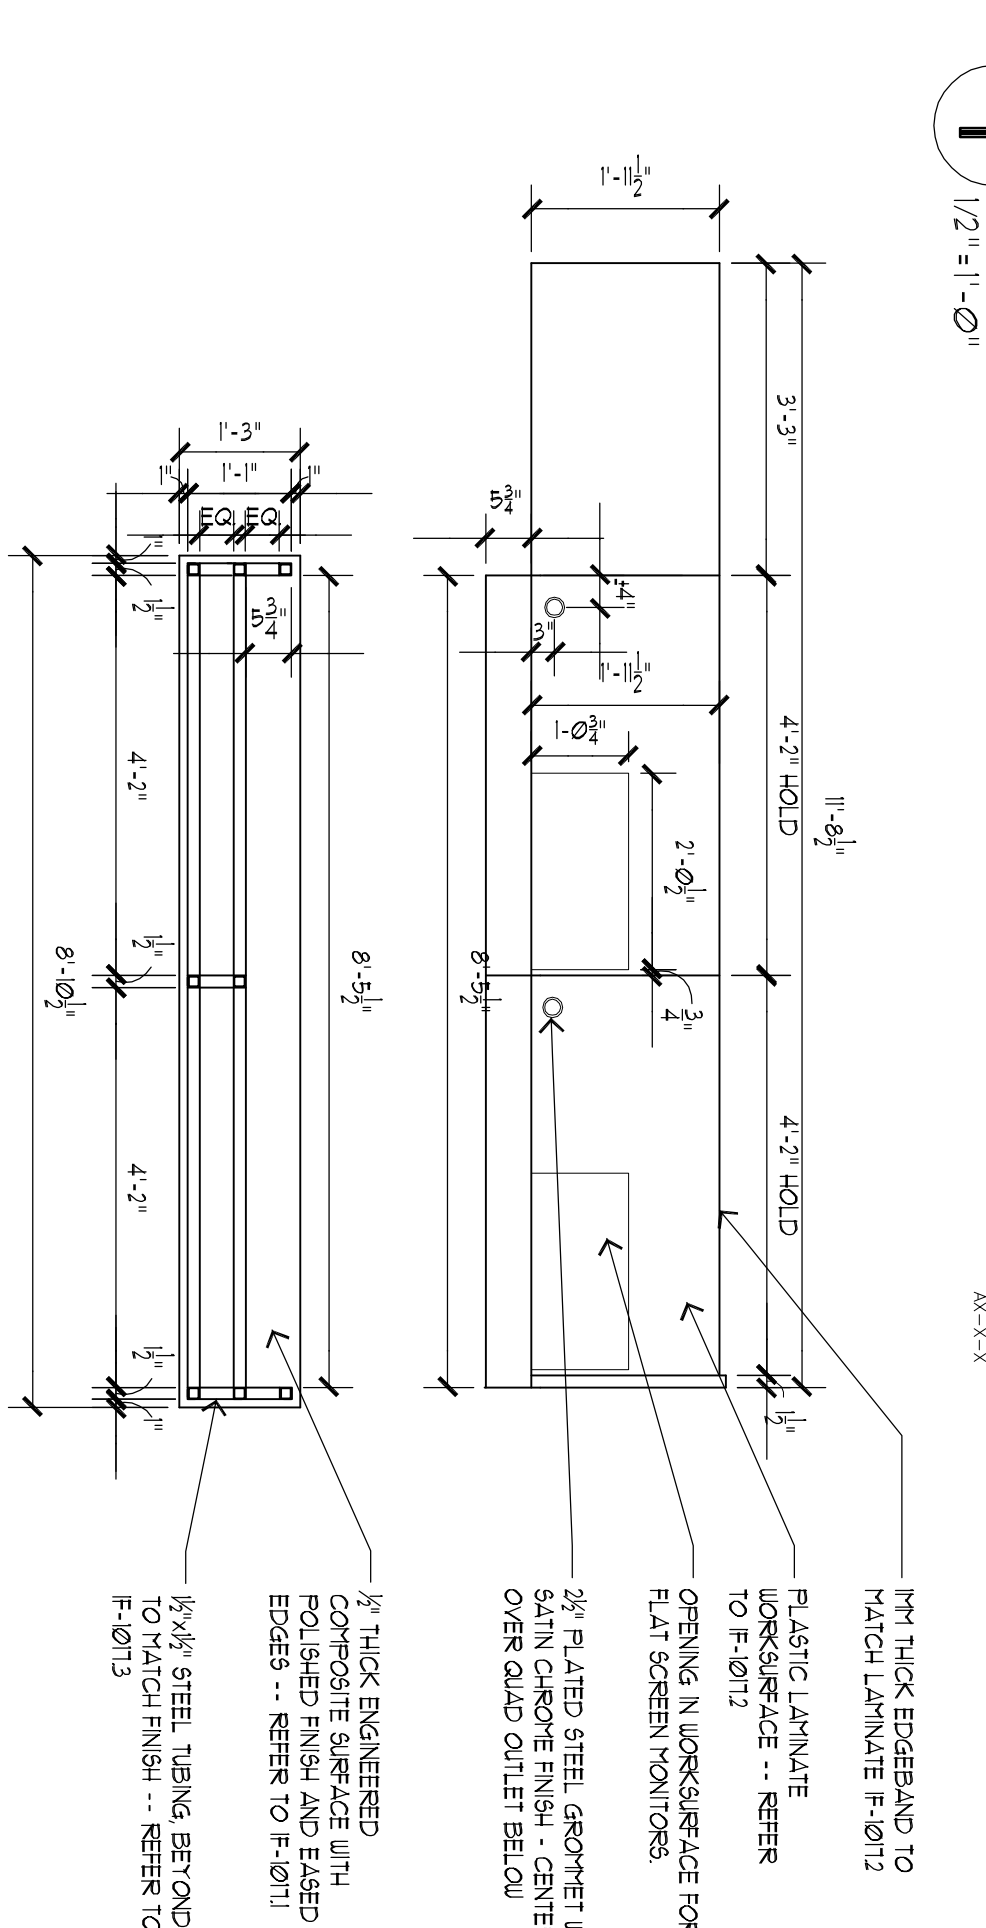


4 REGISTRATION DESK PLAN

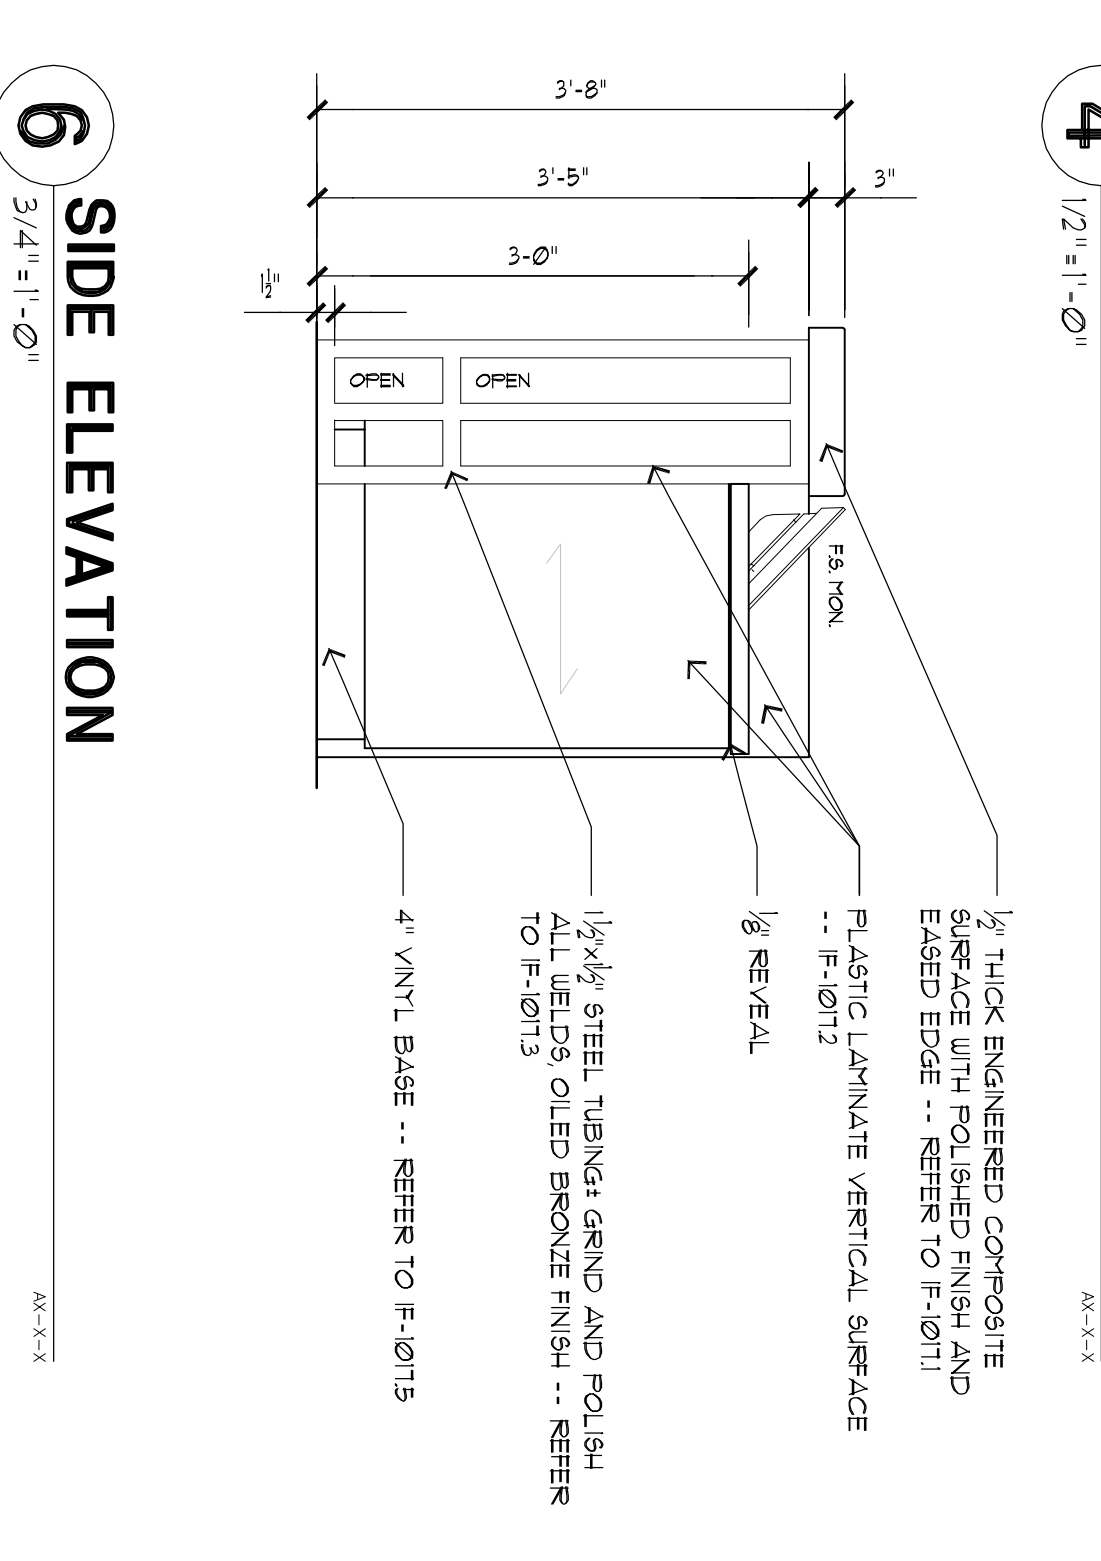


6 SIDE ELEVATION

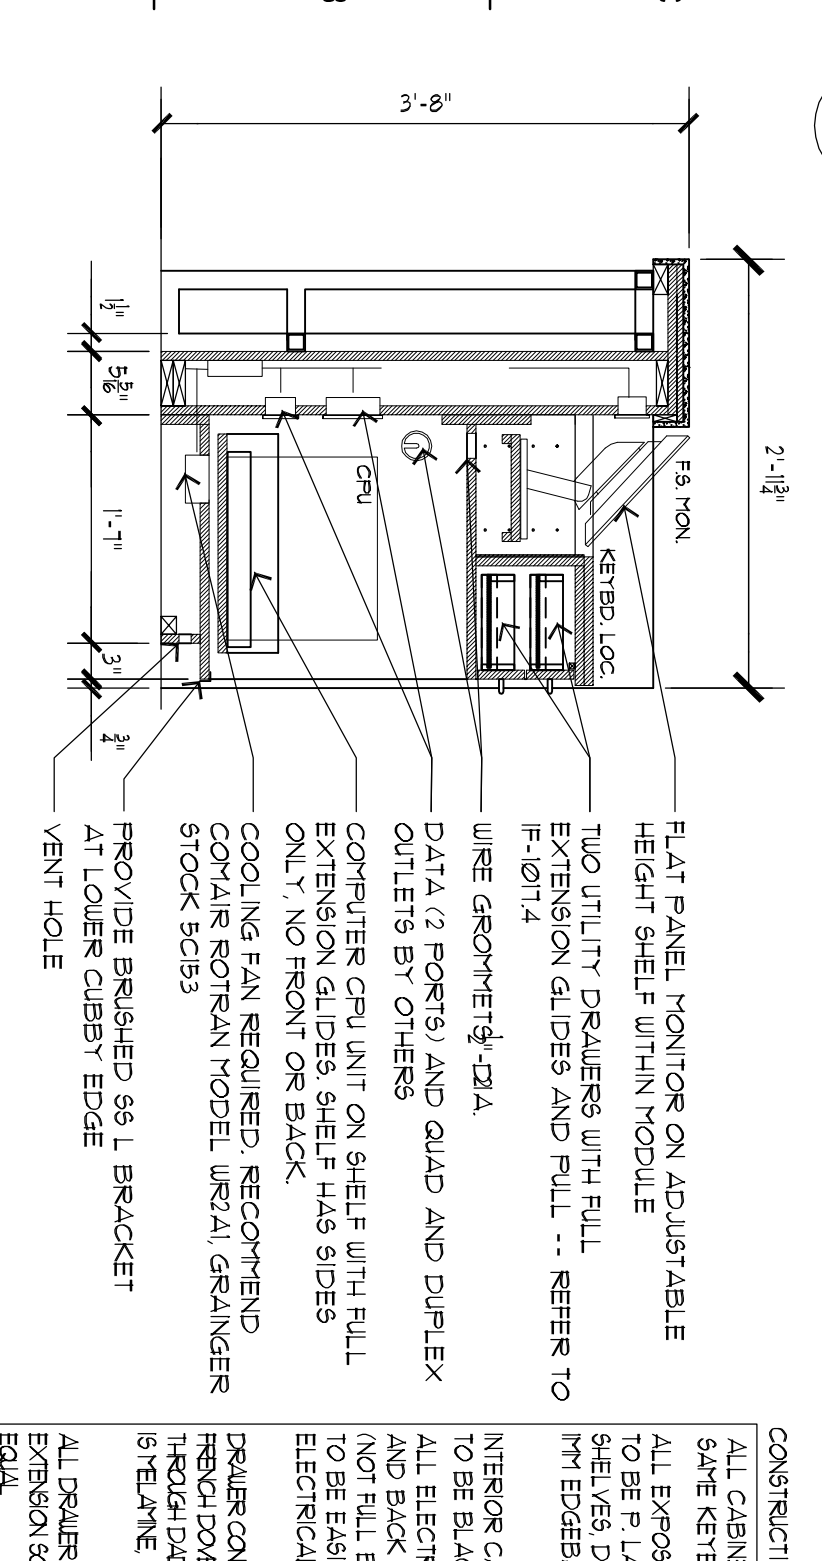


8 SECTION

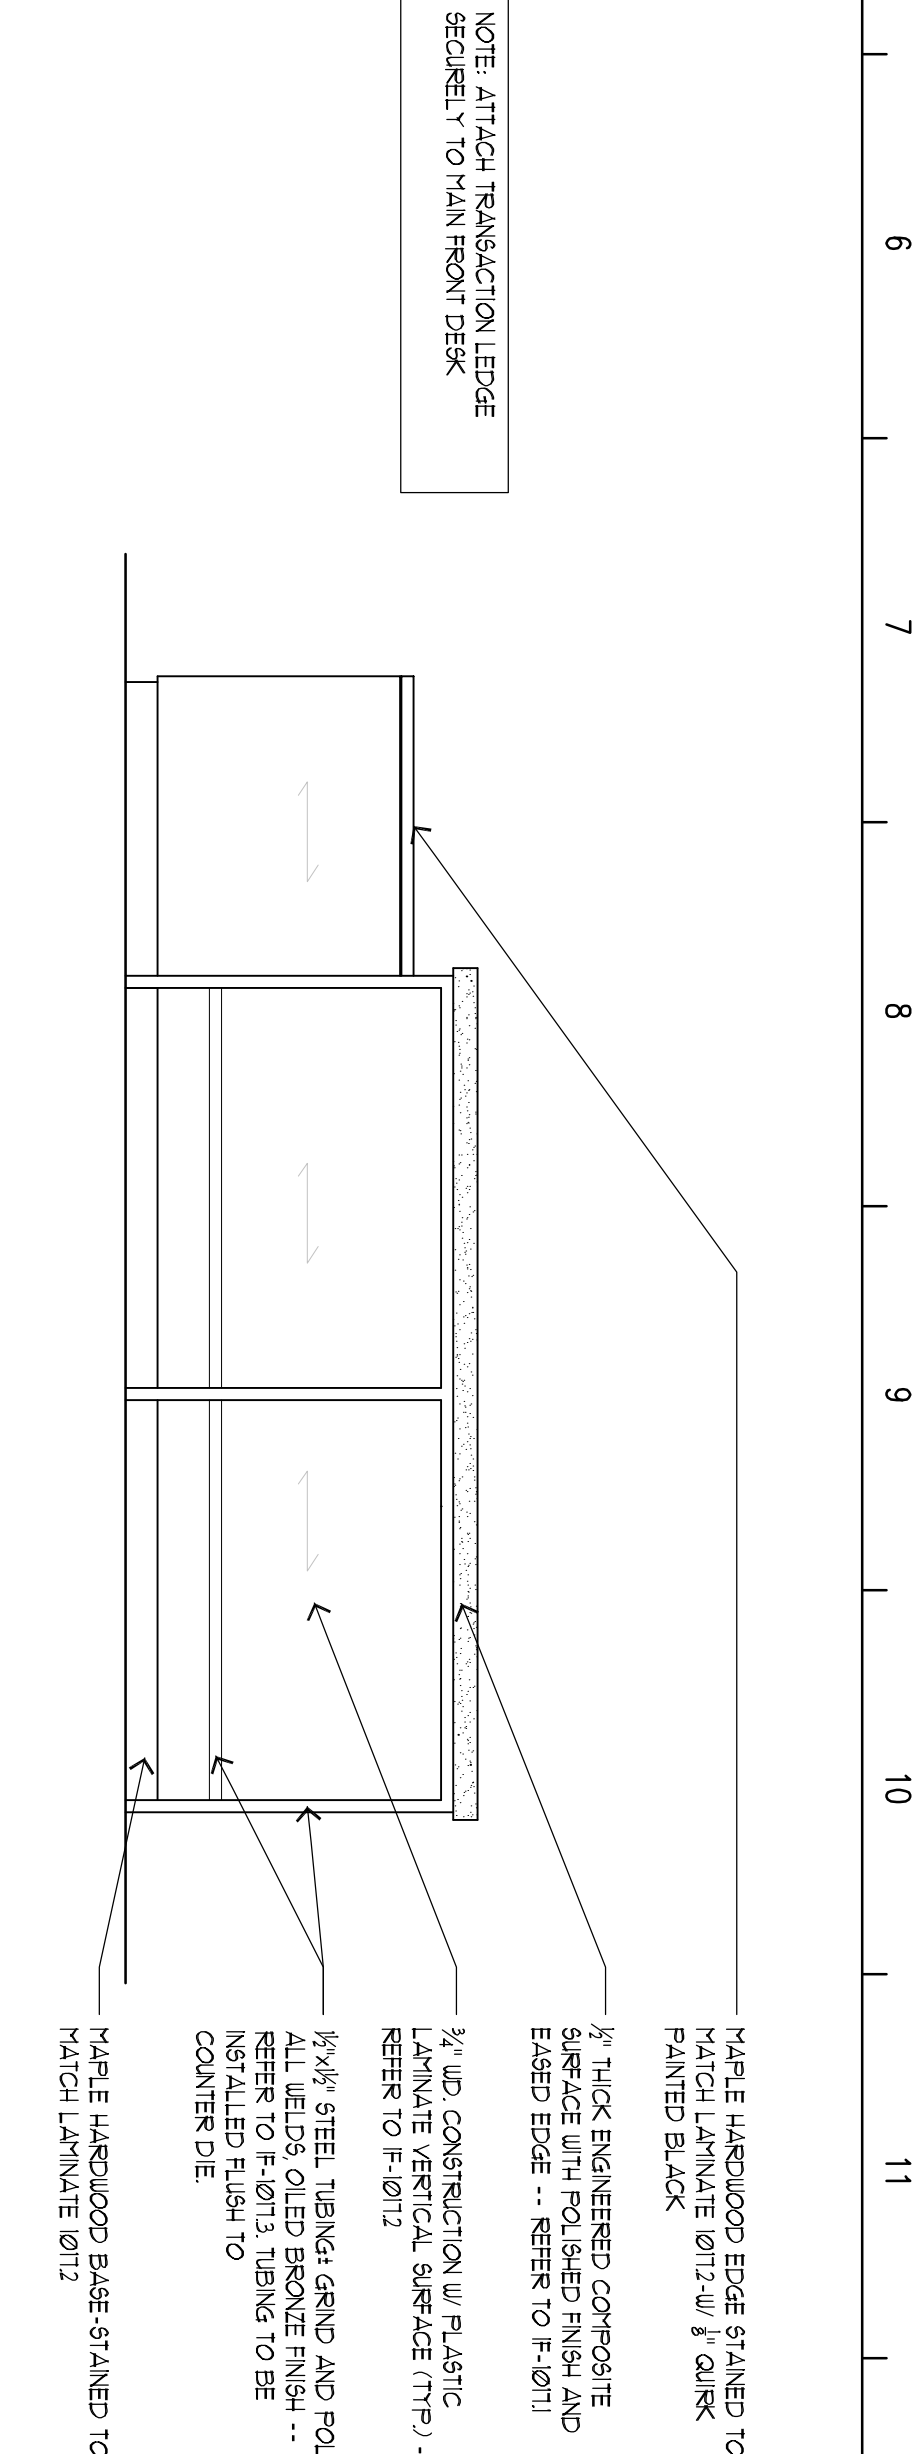


2 REGISTRATION DESK FRONT ELEV.

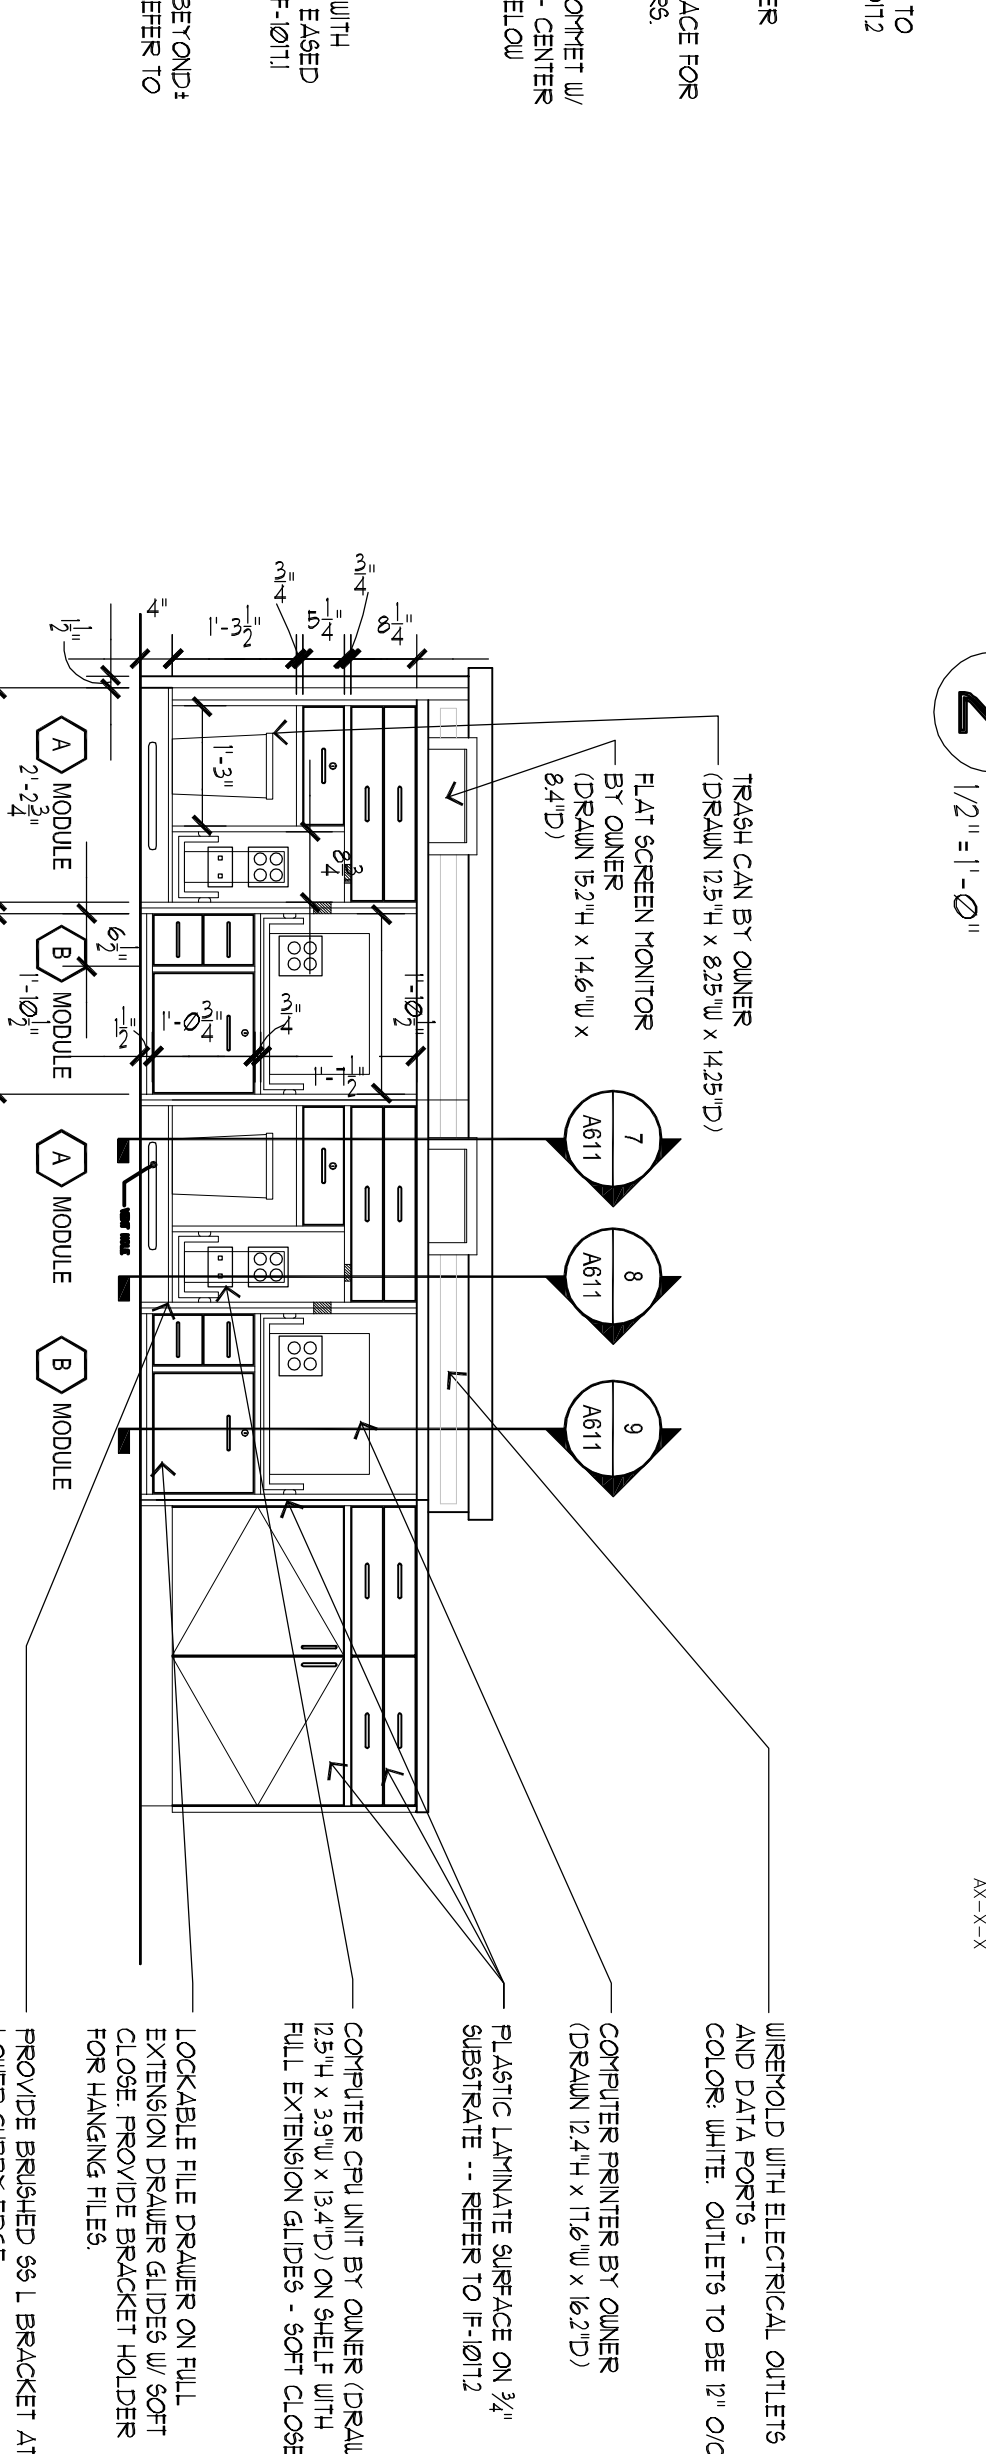


5 REGISTRATION DESK BACK ELEV.

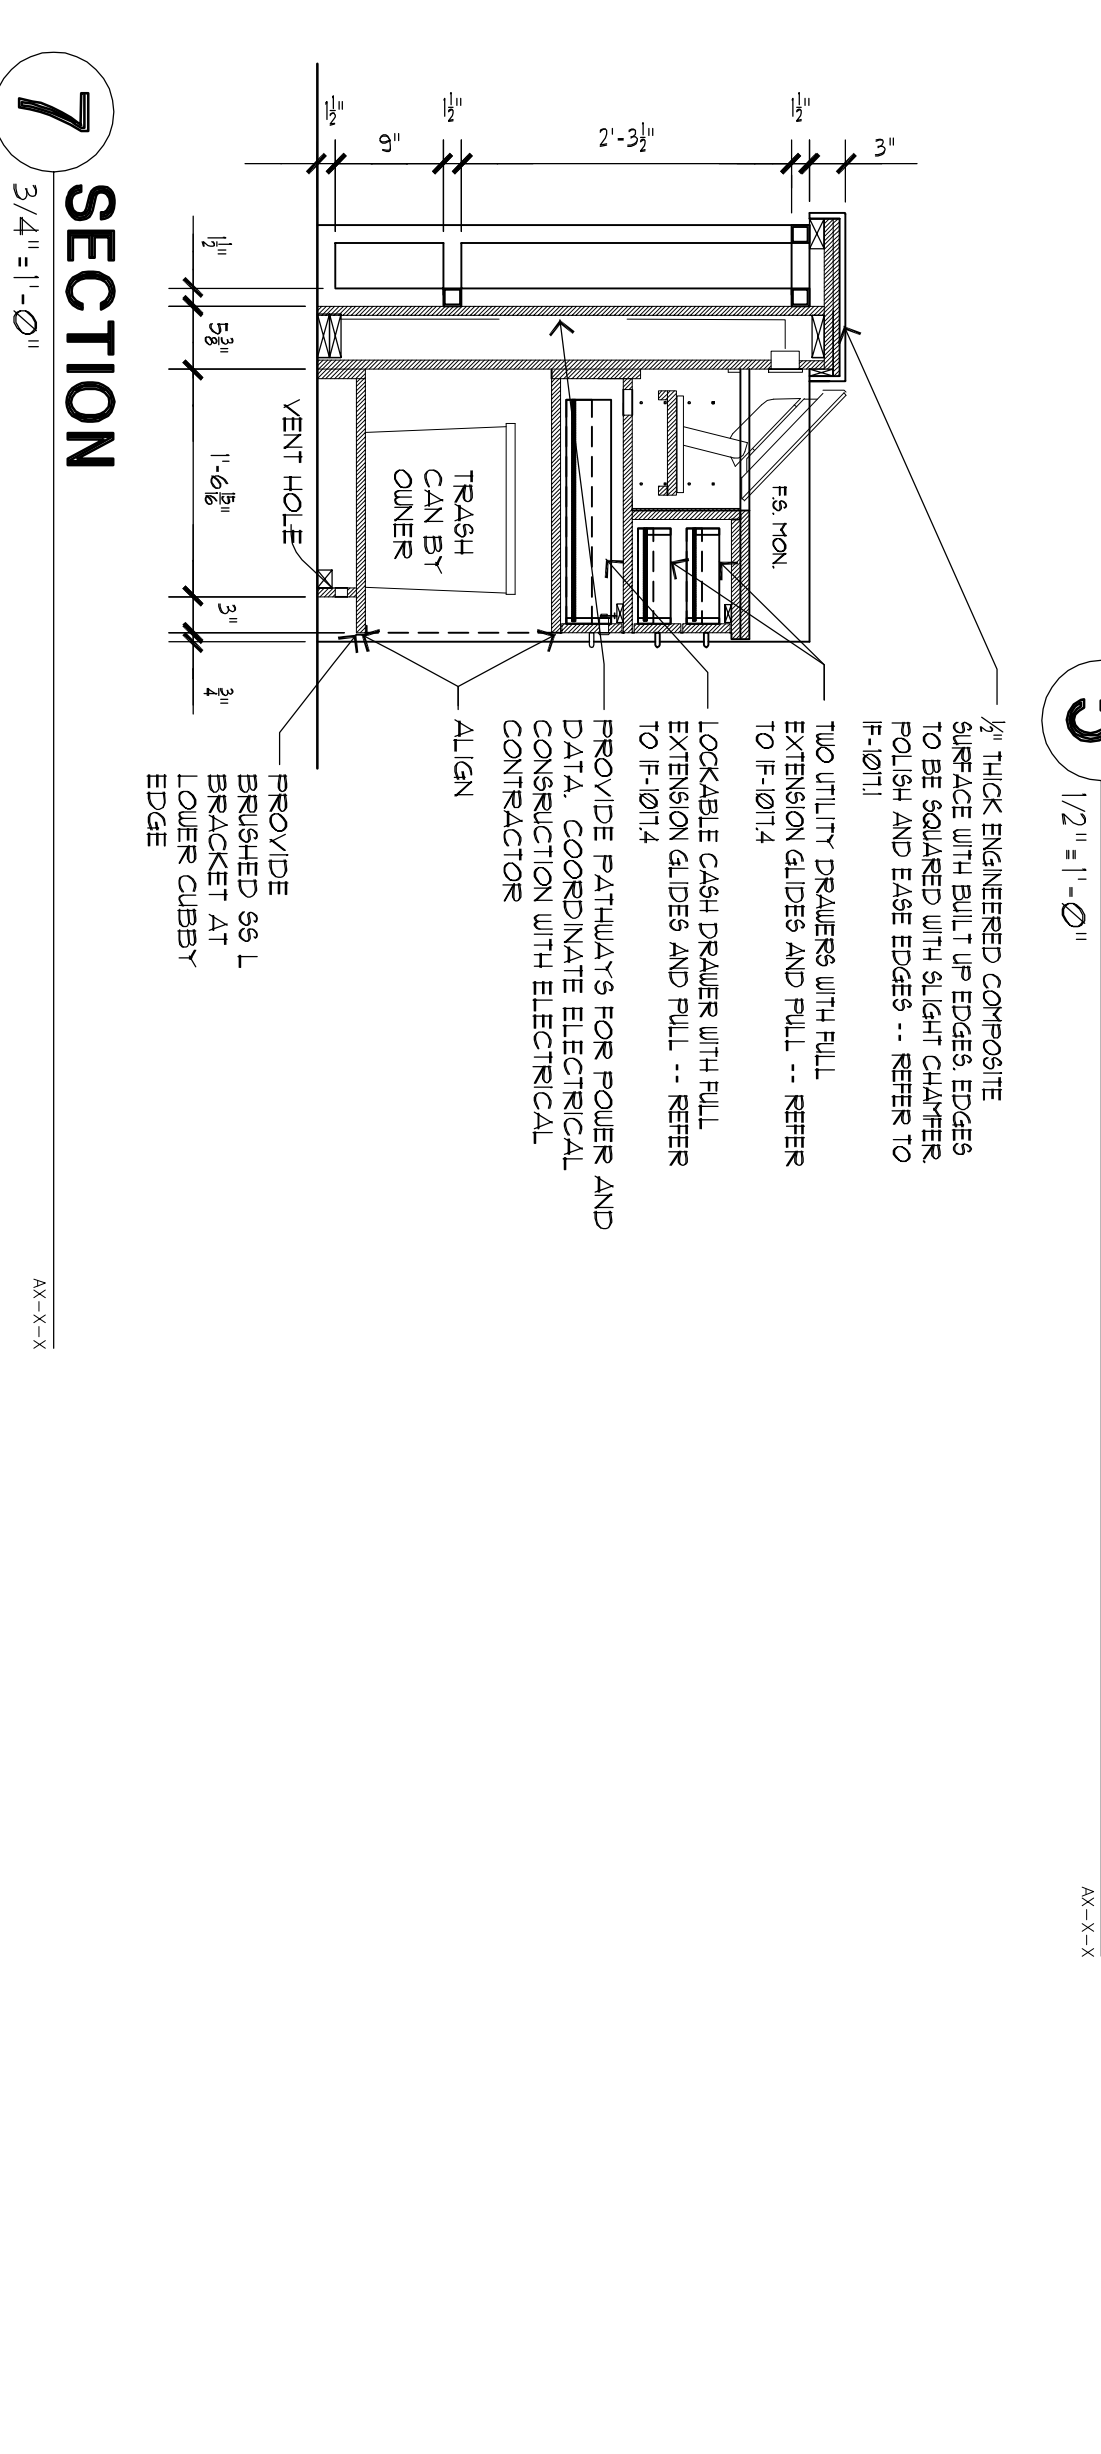

7 SECTION

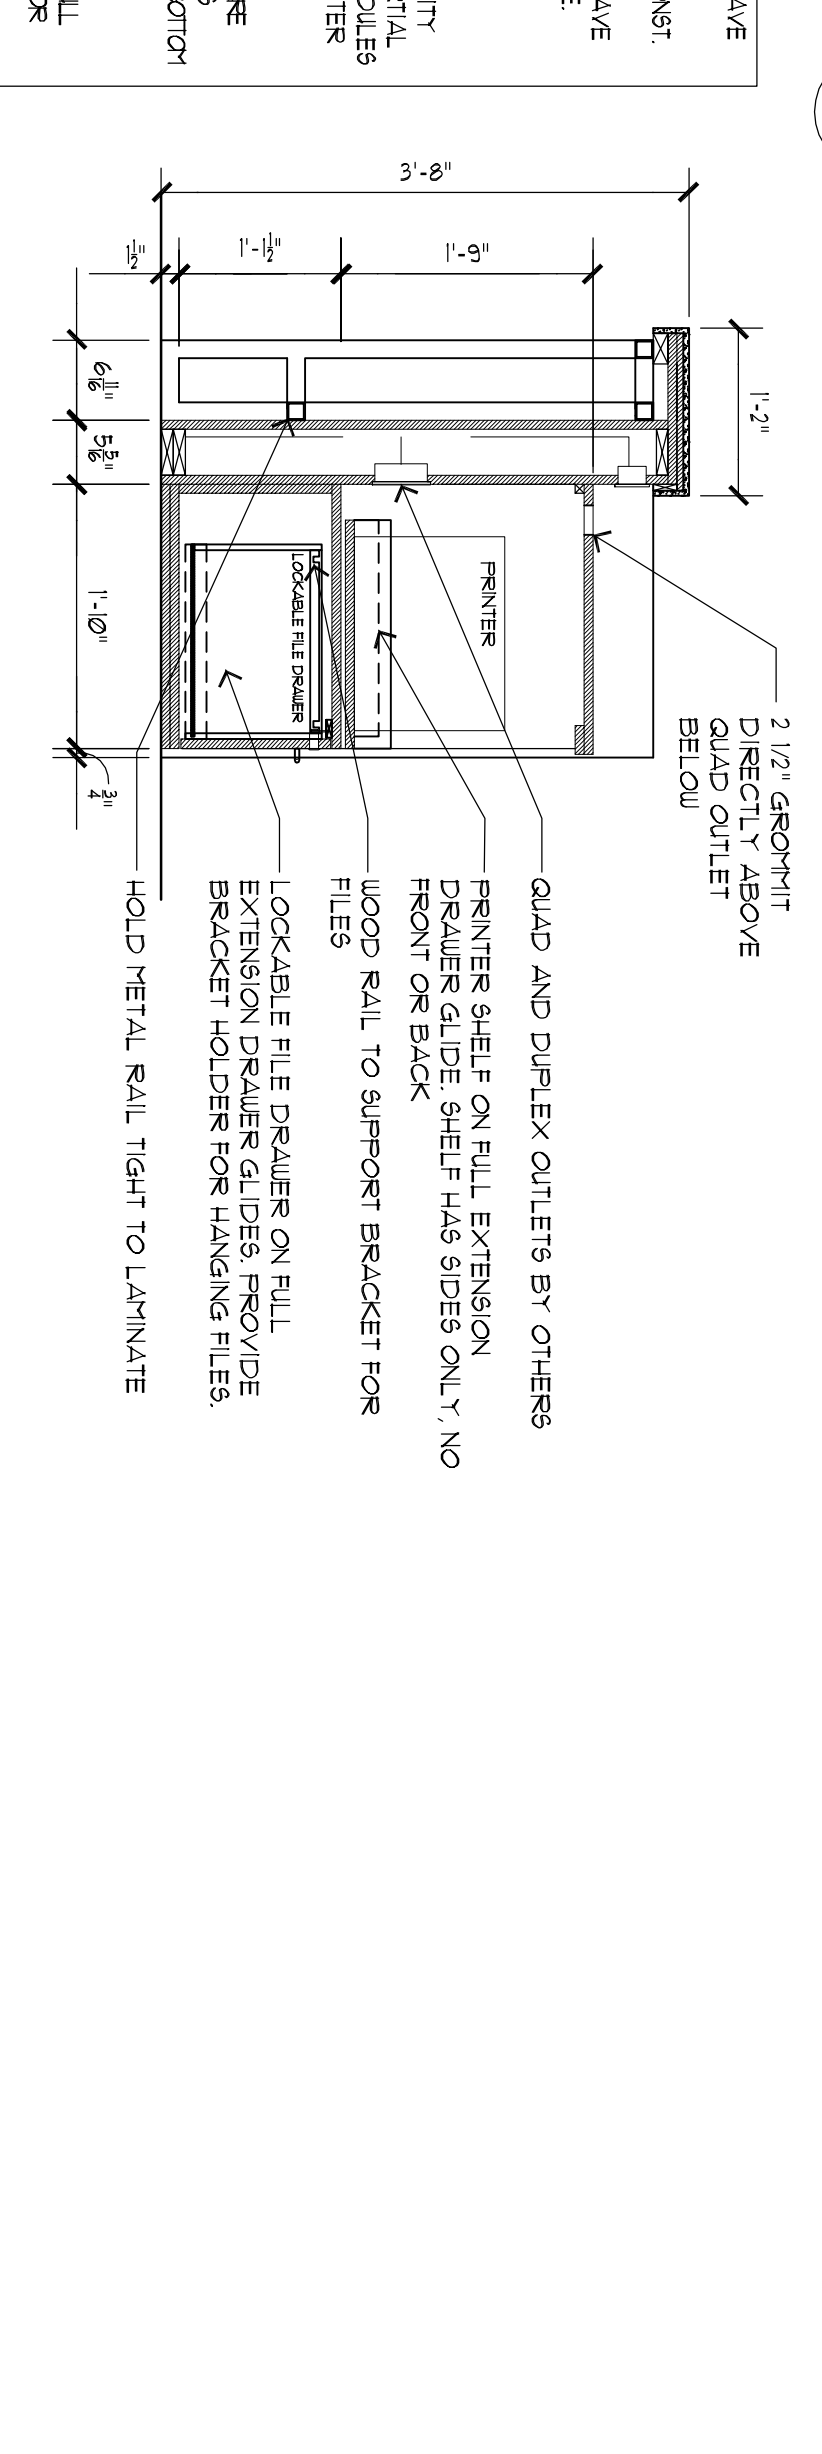

9 SECTION

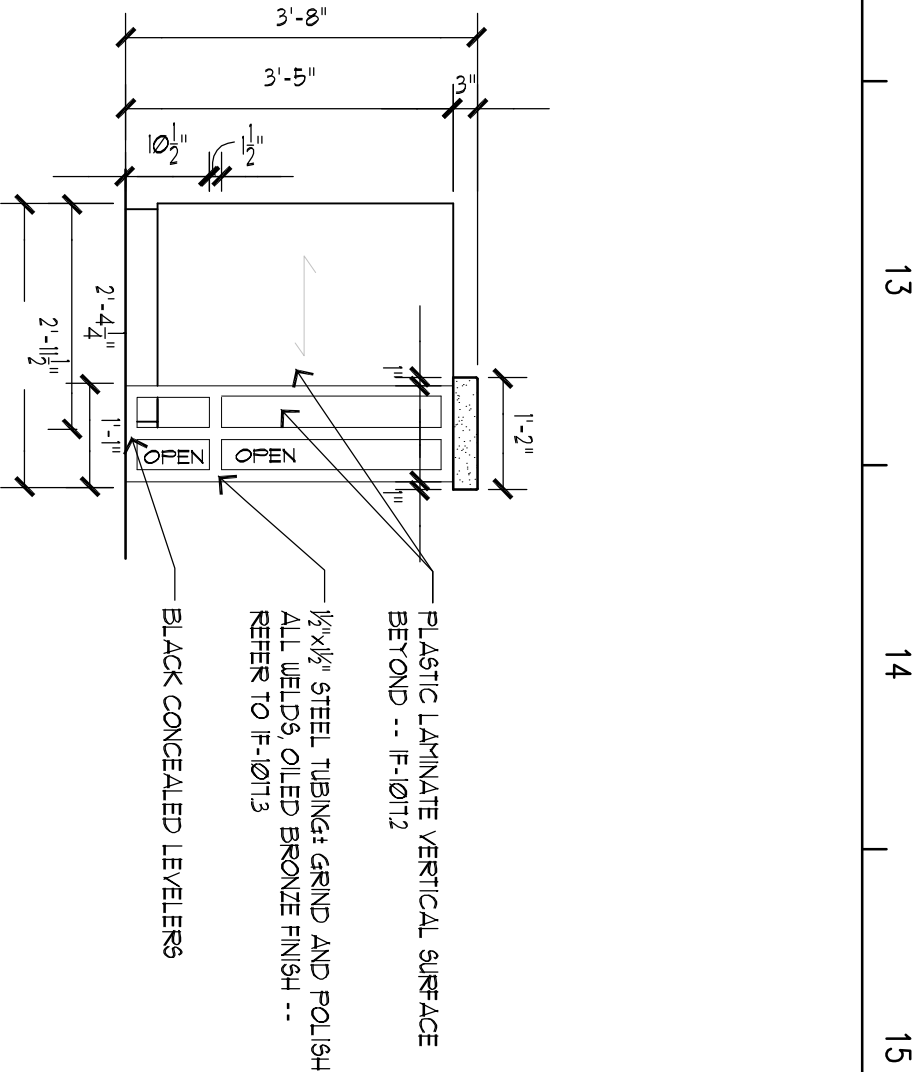

3 REGISTRATION DESK SIDE ELEV.